


JOSE

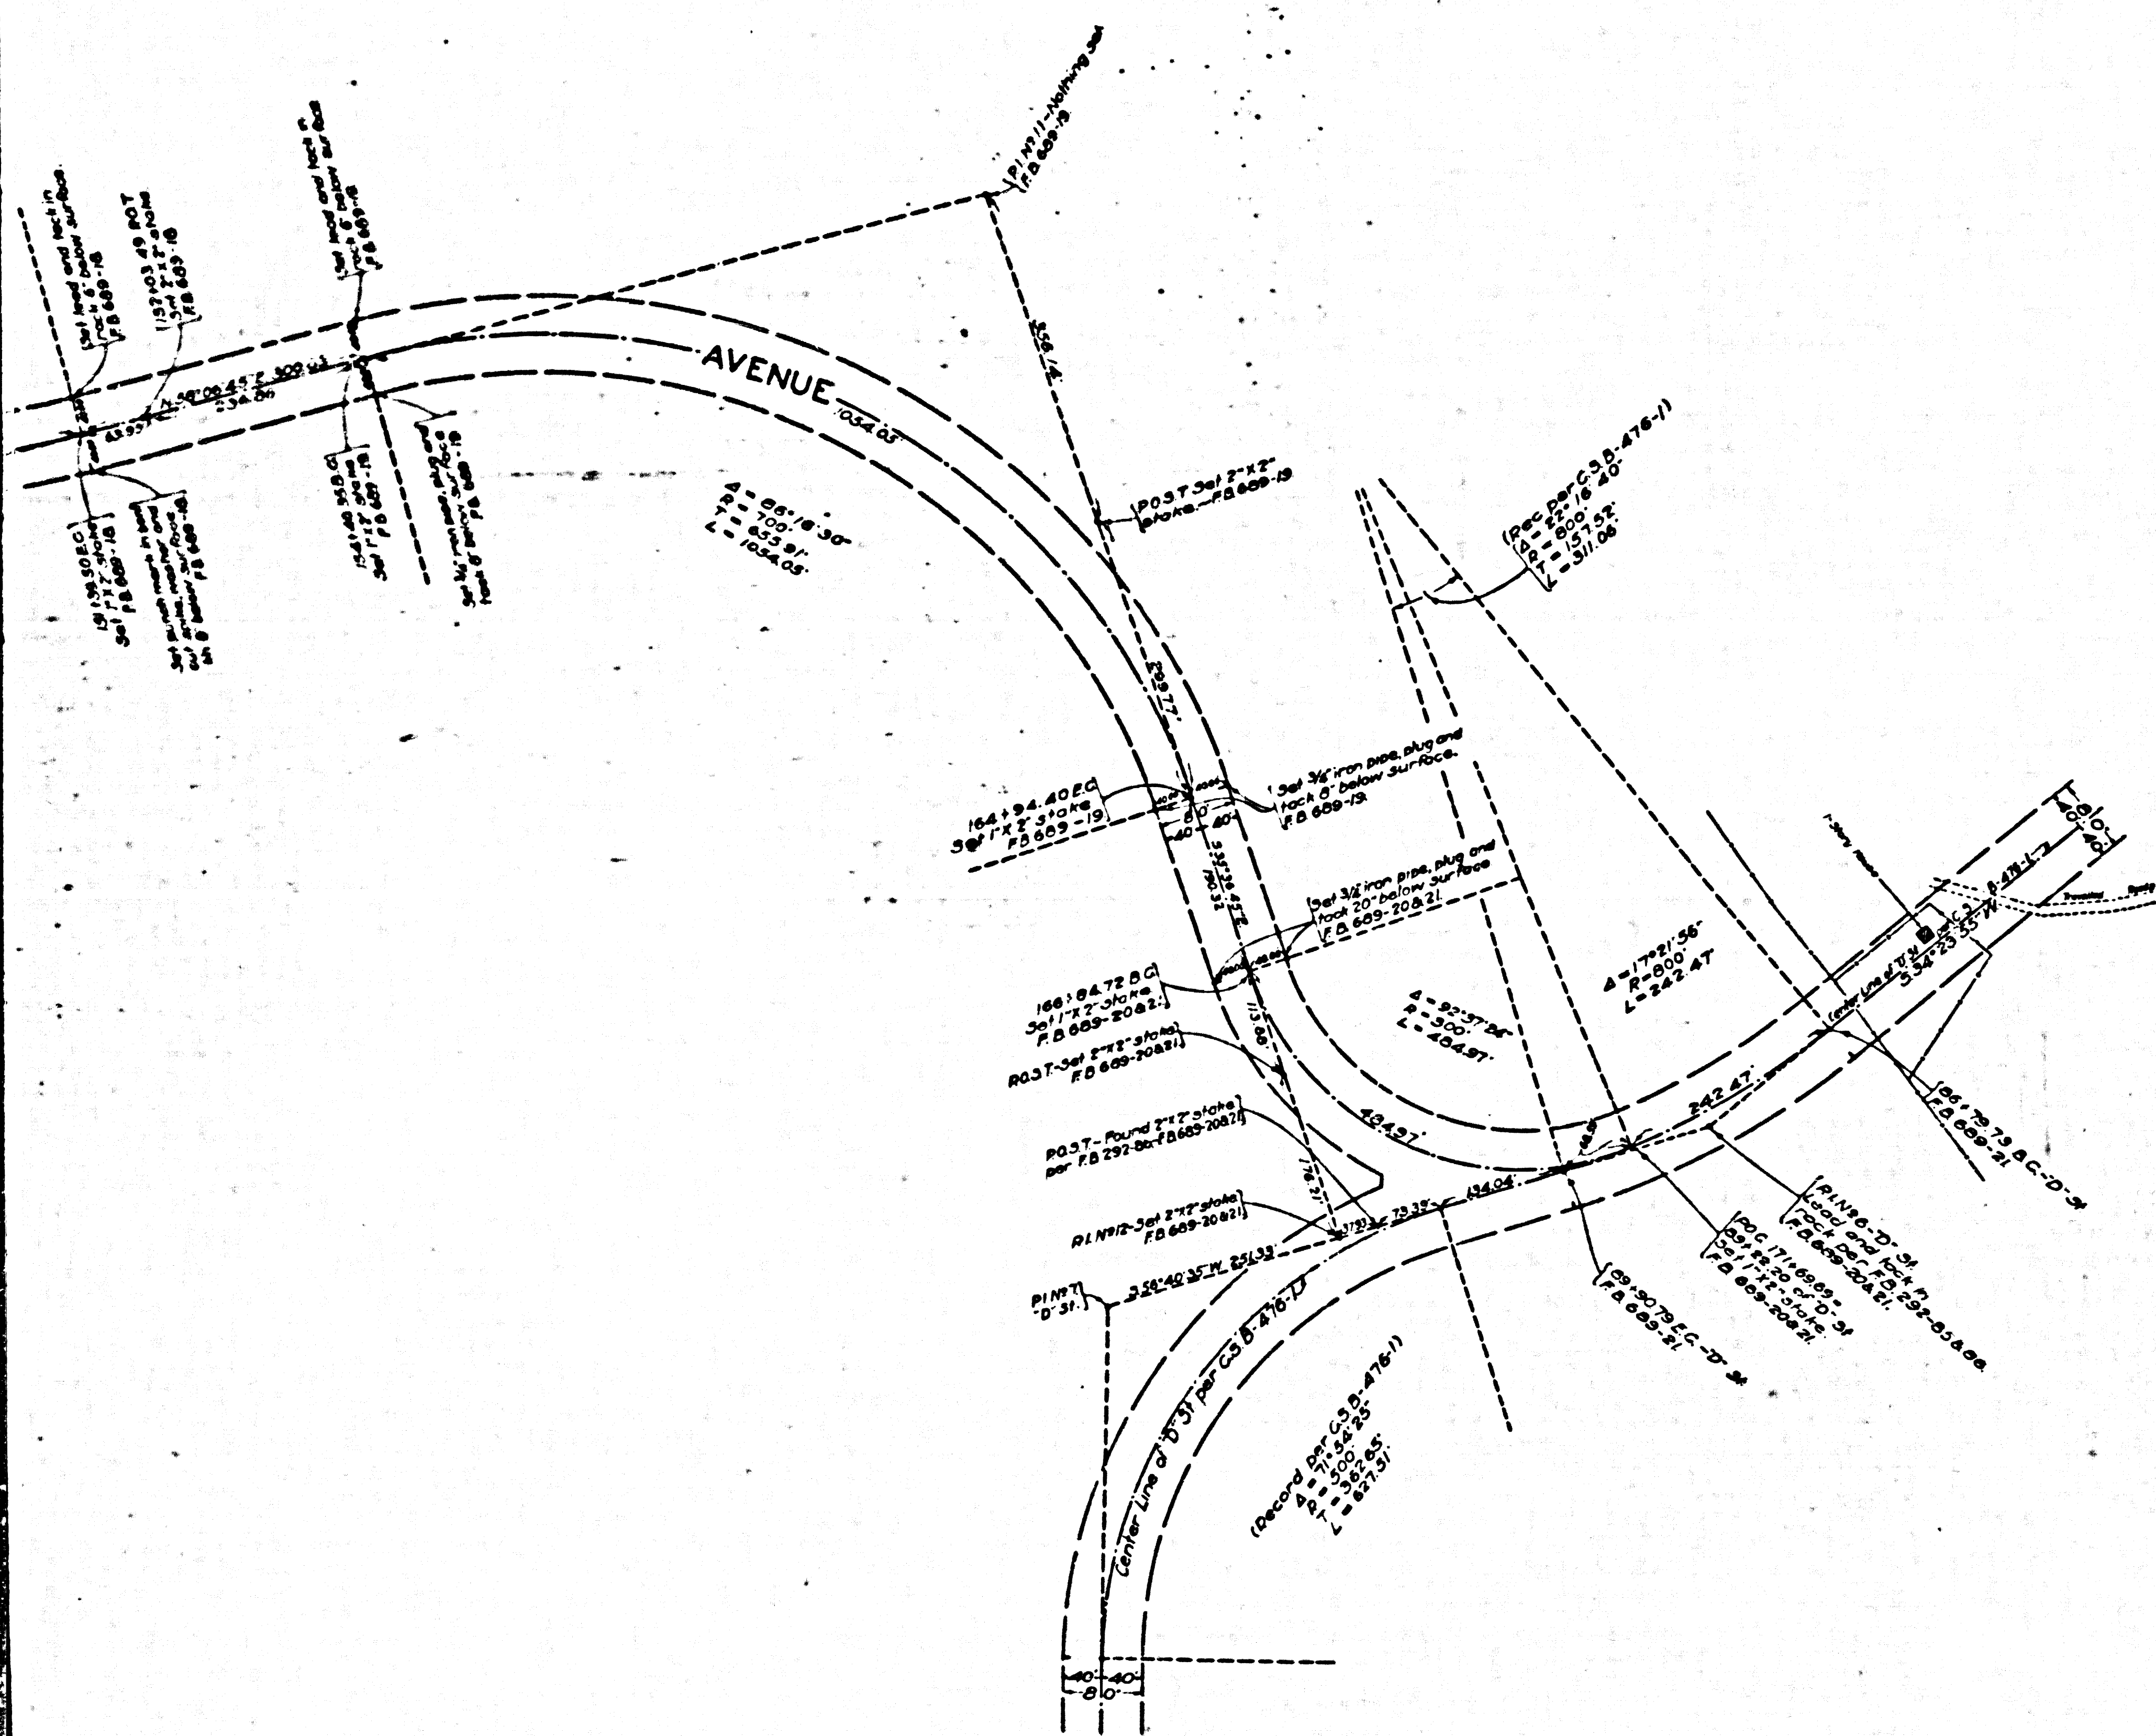

MAP OF
CUCAMONGA AVENUE
FROM
SAN DIMAS ARROYO AVENUE
TO
D STREET
COUNTY SURVEYORS MAP NO. B-1324
SHEET NO. 2 OF 2 SHEETS
SCALE: 1 INCH = 100 FT.

JOB NUMBER 8092

ALFRED JONES - COUNTY SURVEYOR

SURVEYED DECEMBER 1936 TO FEBRUARY 1937

SURVEYED UNDER INSTRUCTIONS OF THE

BOARD OF SUPERVISORS PER ORDER DATED

APRIL 22, 1936.

BEARINGS ARE BASED ON THE BEARING OF

ARROYO AVENUE AS SHOWN ON

COUNTY SURVEYORS MAP NO. B-426-1.

F.B. 689 - 7-21.

FIELD WORK BY ANHELLSTROM.

OFFICE WORK BY DAWHITE.

CHECKED BY K.R. McPHERSON. INDEX 48

FOR PROFILE SEE C.S.B.-1365-SHEETS NO. 1-3

FOR CROSS SECTIONS SEE C.S.B.-1366-SHEETS NO. 1-5

CUCAMONGA AVE. CHANGED TO VIA VERDE
ON SHEET 1 FROM SAN BERNARDINO FREEWAY
TO SAN DIMAS AVE.

CSB-1324-2
A1 OF A3


ASCI: B-14 9AM 2100VAVUE 711000
1.2.3 NOS 9113HE

SHEET NO. 5 OF 5 SHEETS
CONILLA 2100VAVUE 711000

RANCHO


SAN
P. 2-292 & 293.

JOSE

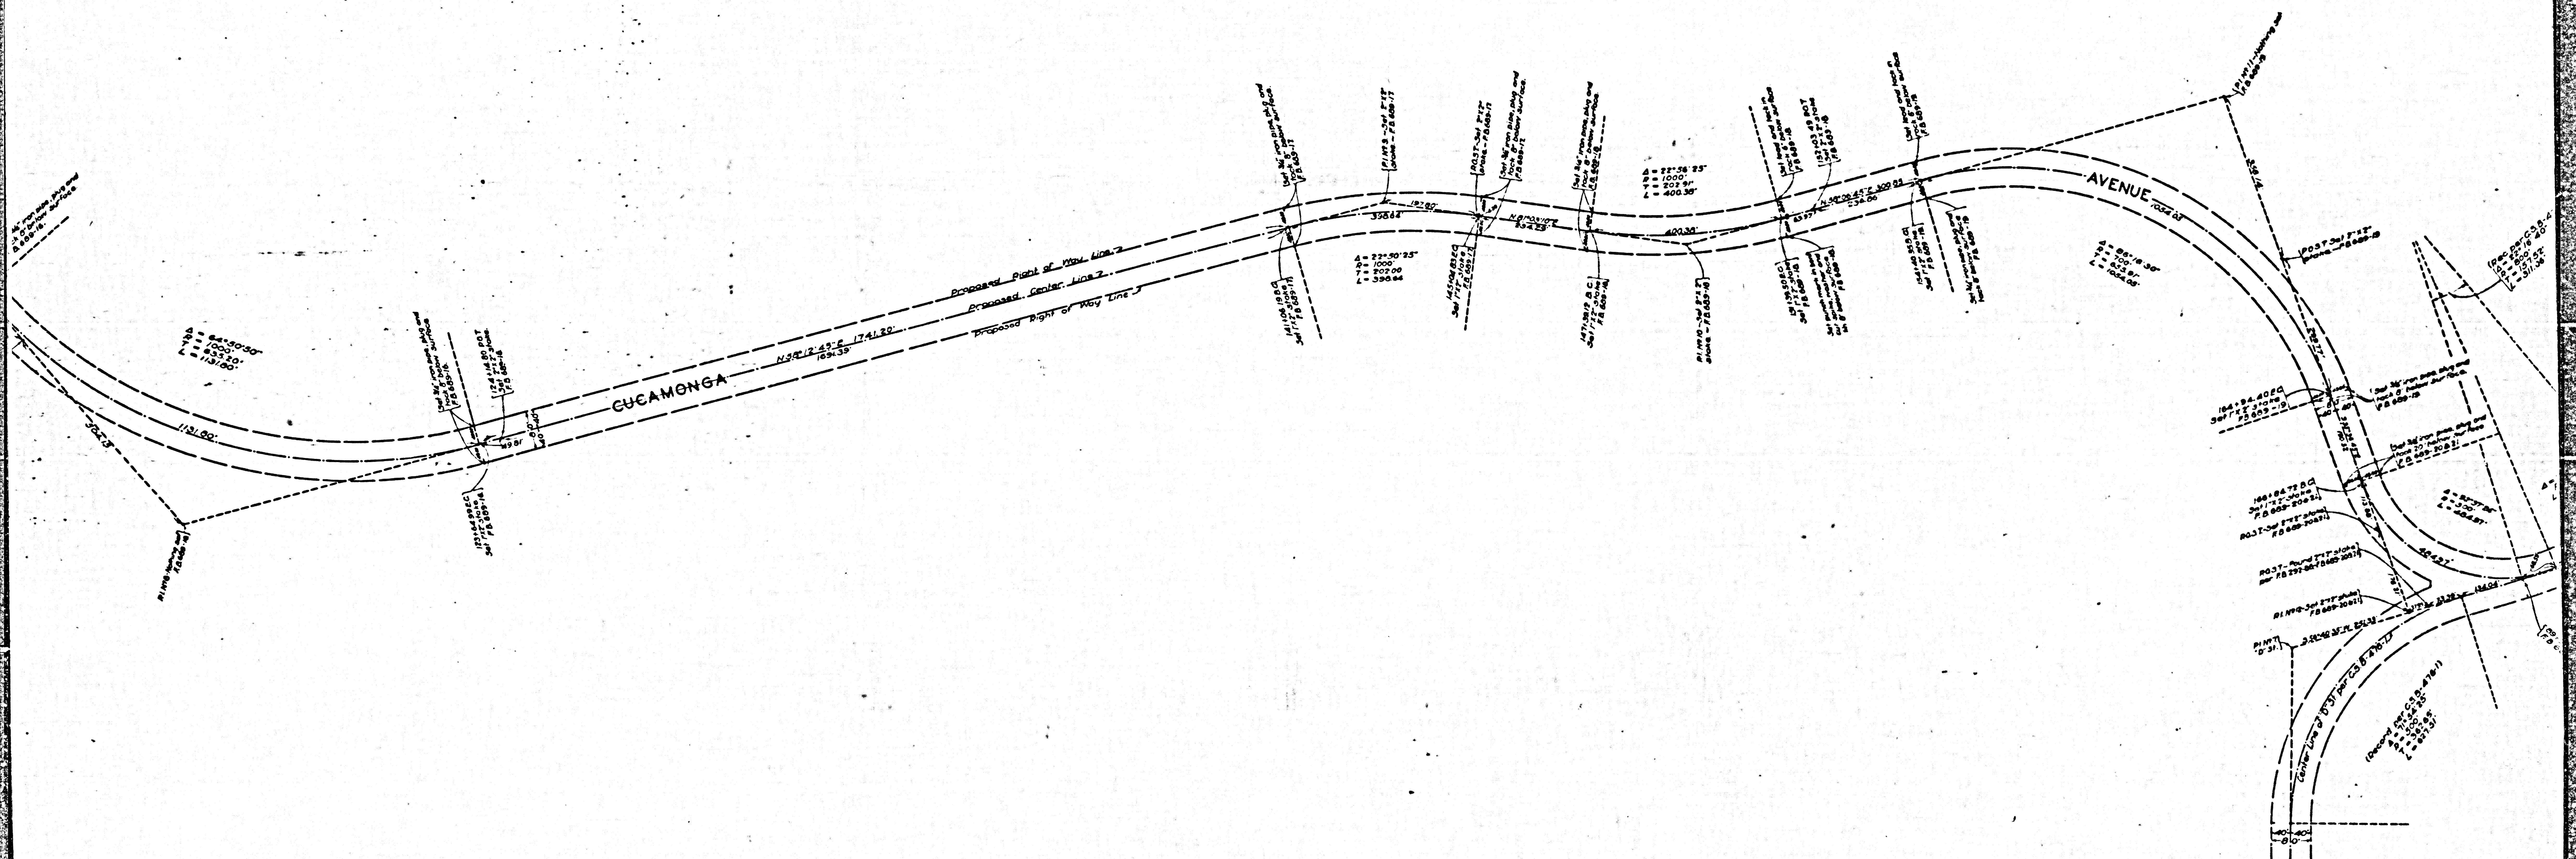

CSB-1324-2
A20FA3

COUNTY SURVEILLANCE NO B-135

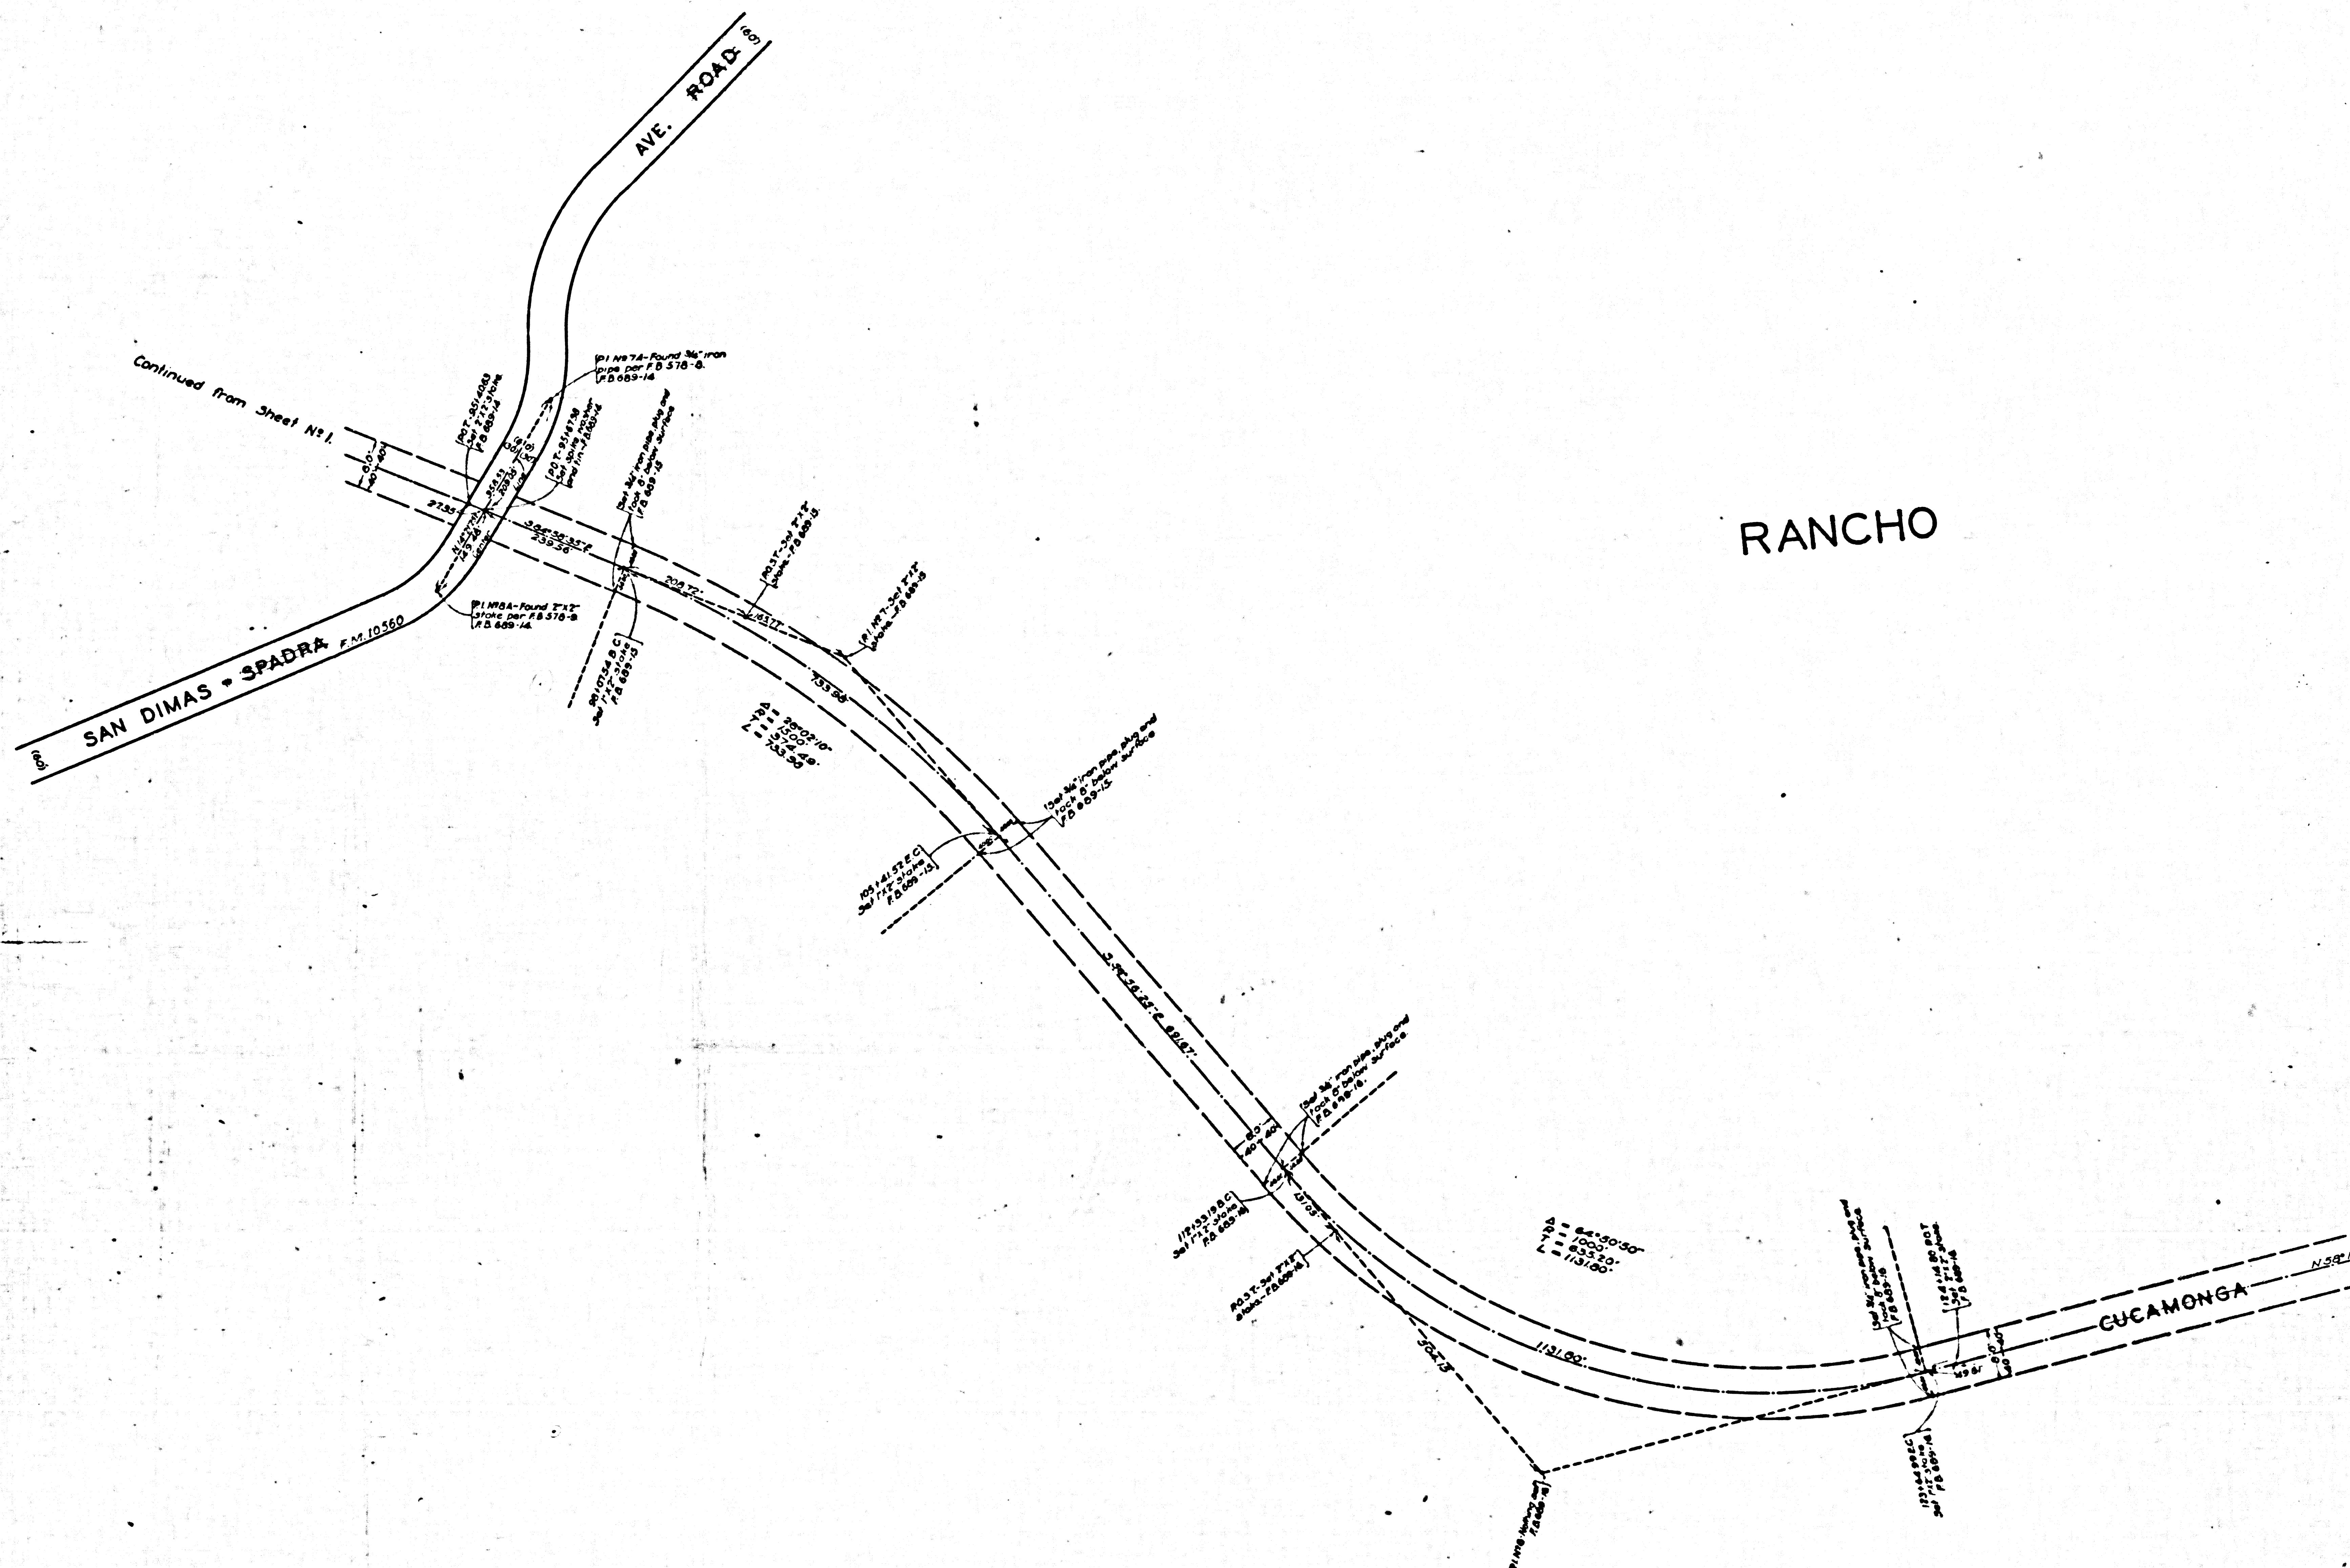

CS B-1324-2
A3 OF A3