


ALTA VISTA TRACT
M. R. 14-58

ALTADENA
M. R. 16-45, 46.
12

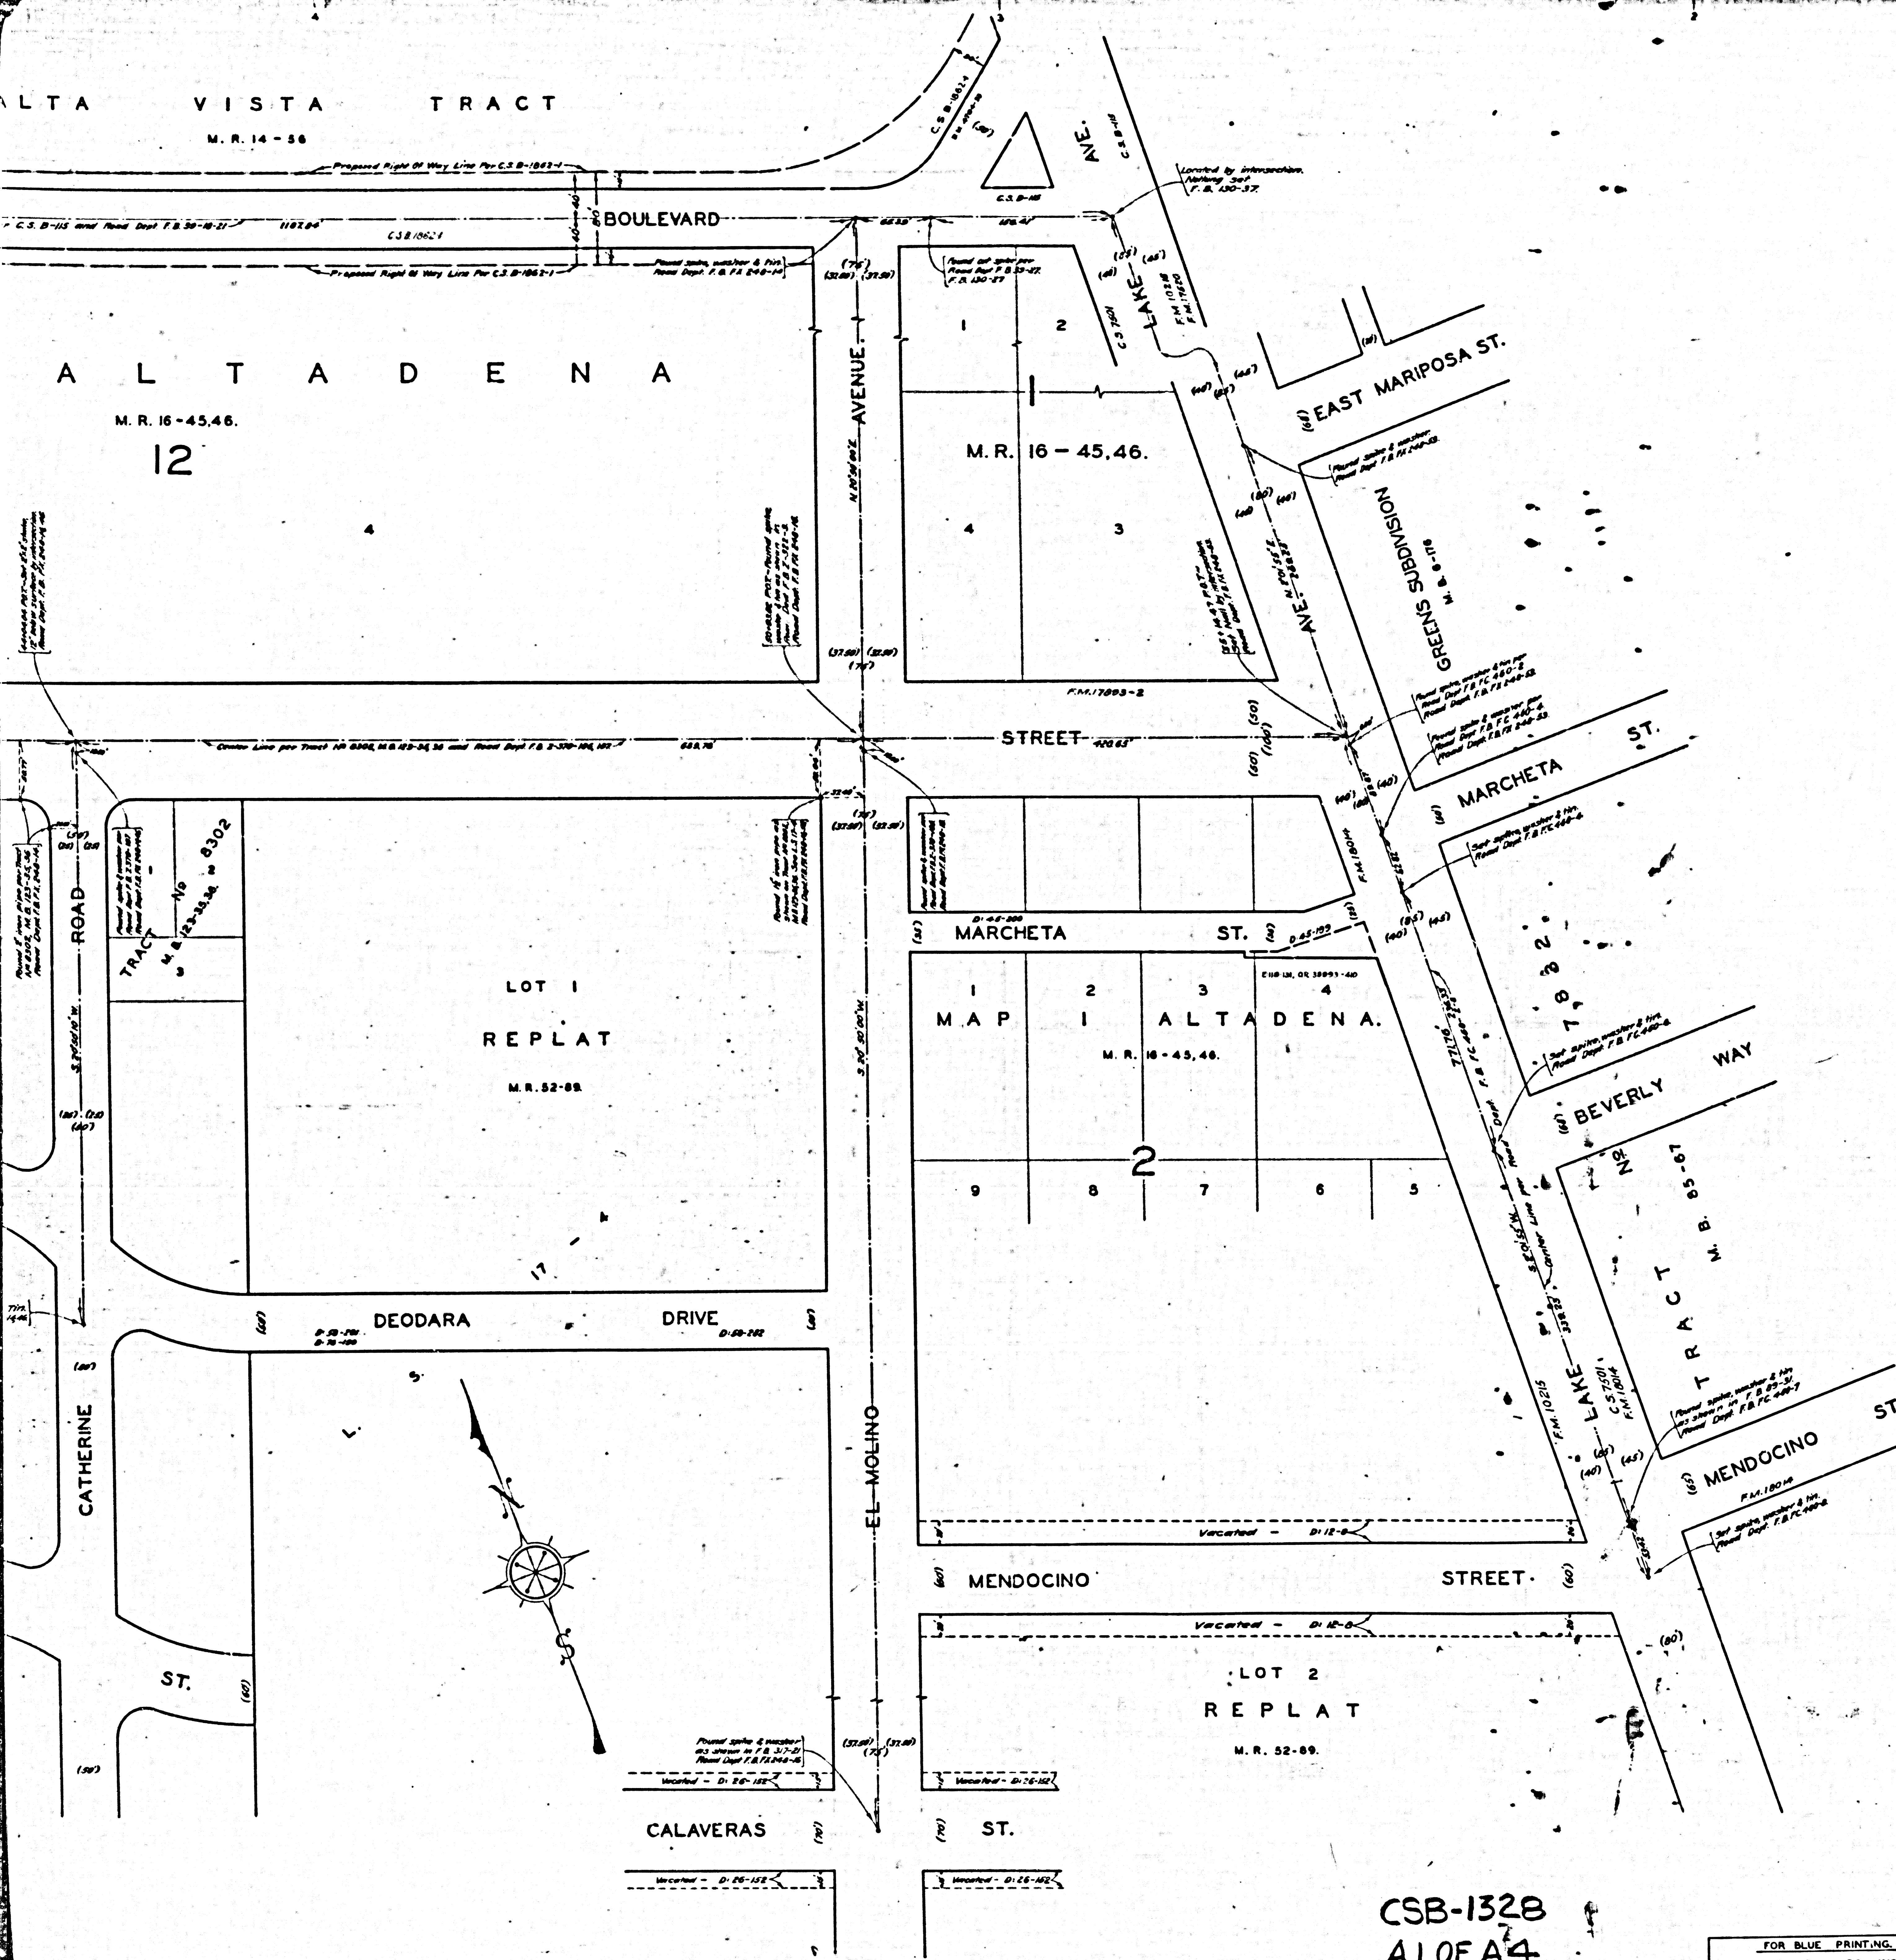

MAP OF
MARIPOSA STREET
FROM
FAIR OAKS AVENUE
TO
LAKE AVENUE
COUNTY SURVEYORS MAP N2 B-1328
SCALE- 1 INCH = 50 FT.

JOB NUMBER 5038
ALFRED JONES-COUNTY SURVEYOR.
SURVEYED - JUNE - JULY, 1938.
SURVEYED BY LOS ANGELES COUNTY ROAD DEPT.
BEARINGS ARE BASED ON THE BEARING OF
FOOTHILL BOULEVARD AS SHOWN ON C.S.B-15
ROAD DEPT. F.B. 248-1-68.
FIELD WORK BY A. J. BERNAL.
OFFICE WORK BY J. D. PRICE.
CHECKED BY D. M. FINLEY.


Index 86 20
Revised, August, 1941, J. D. Price.
NOTE: The Proposed Right of Way Lines for Foothill Street,
our Surveying No. 1876, from the Highway, adopted
August 15, 1941, were added to this map December 15, 1941.

CSB-1328
A10FA4


FOR BLUE PRINTING.
WIDTH OF MAP = 36 INCHES
LENGTH OF MAP = 12.76 FEET
AREA / FOOT LENGTH = 3 1/2
TOTAL AREA OF MAP = 38 1/2

8521-B-1328
MAY 1938
VINUCCO

COMPLA 2194602 MVB NG B-1328

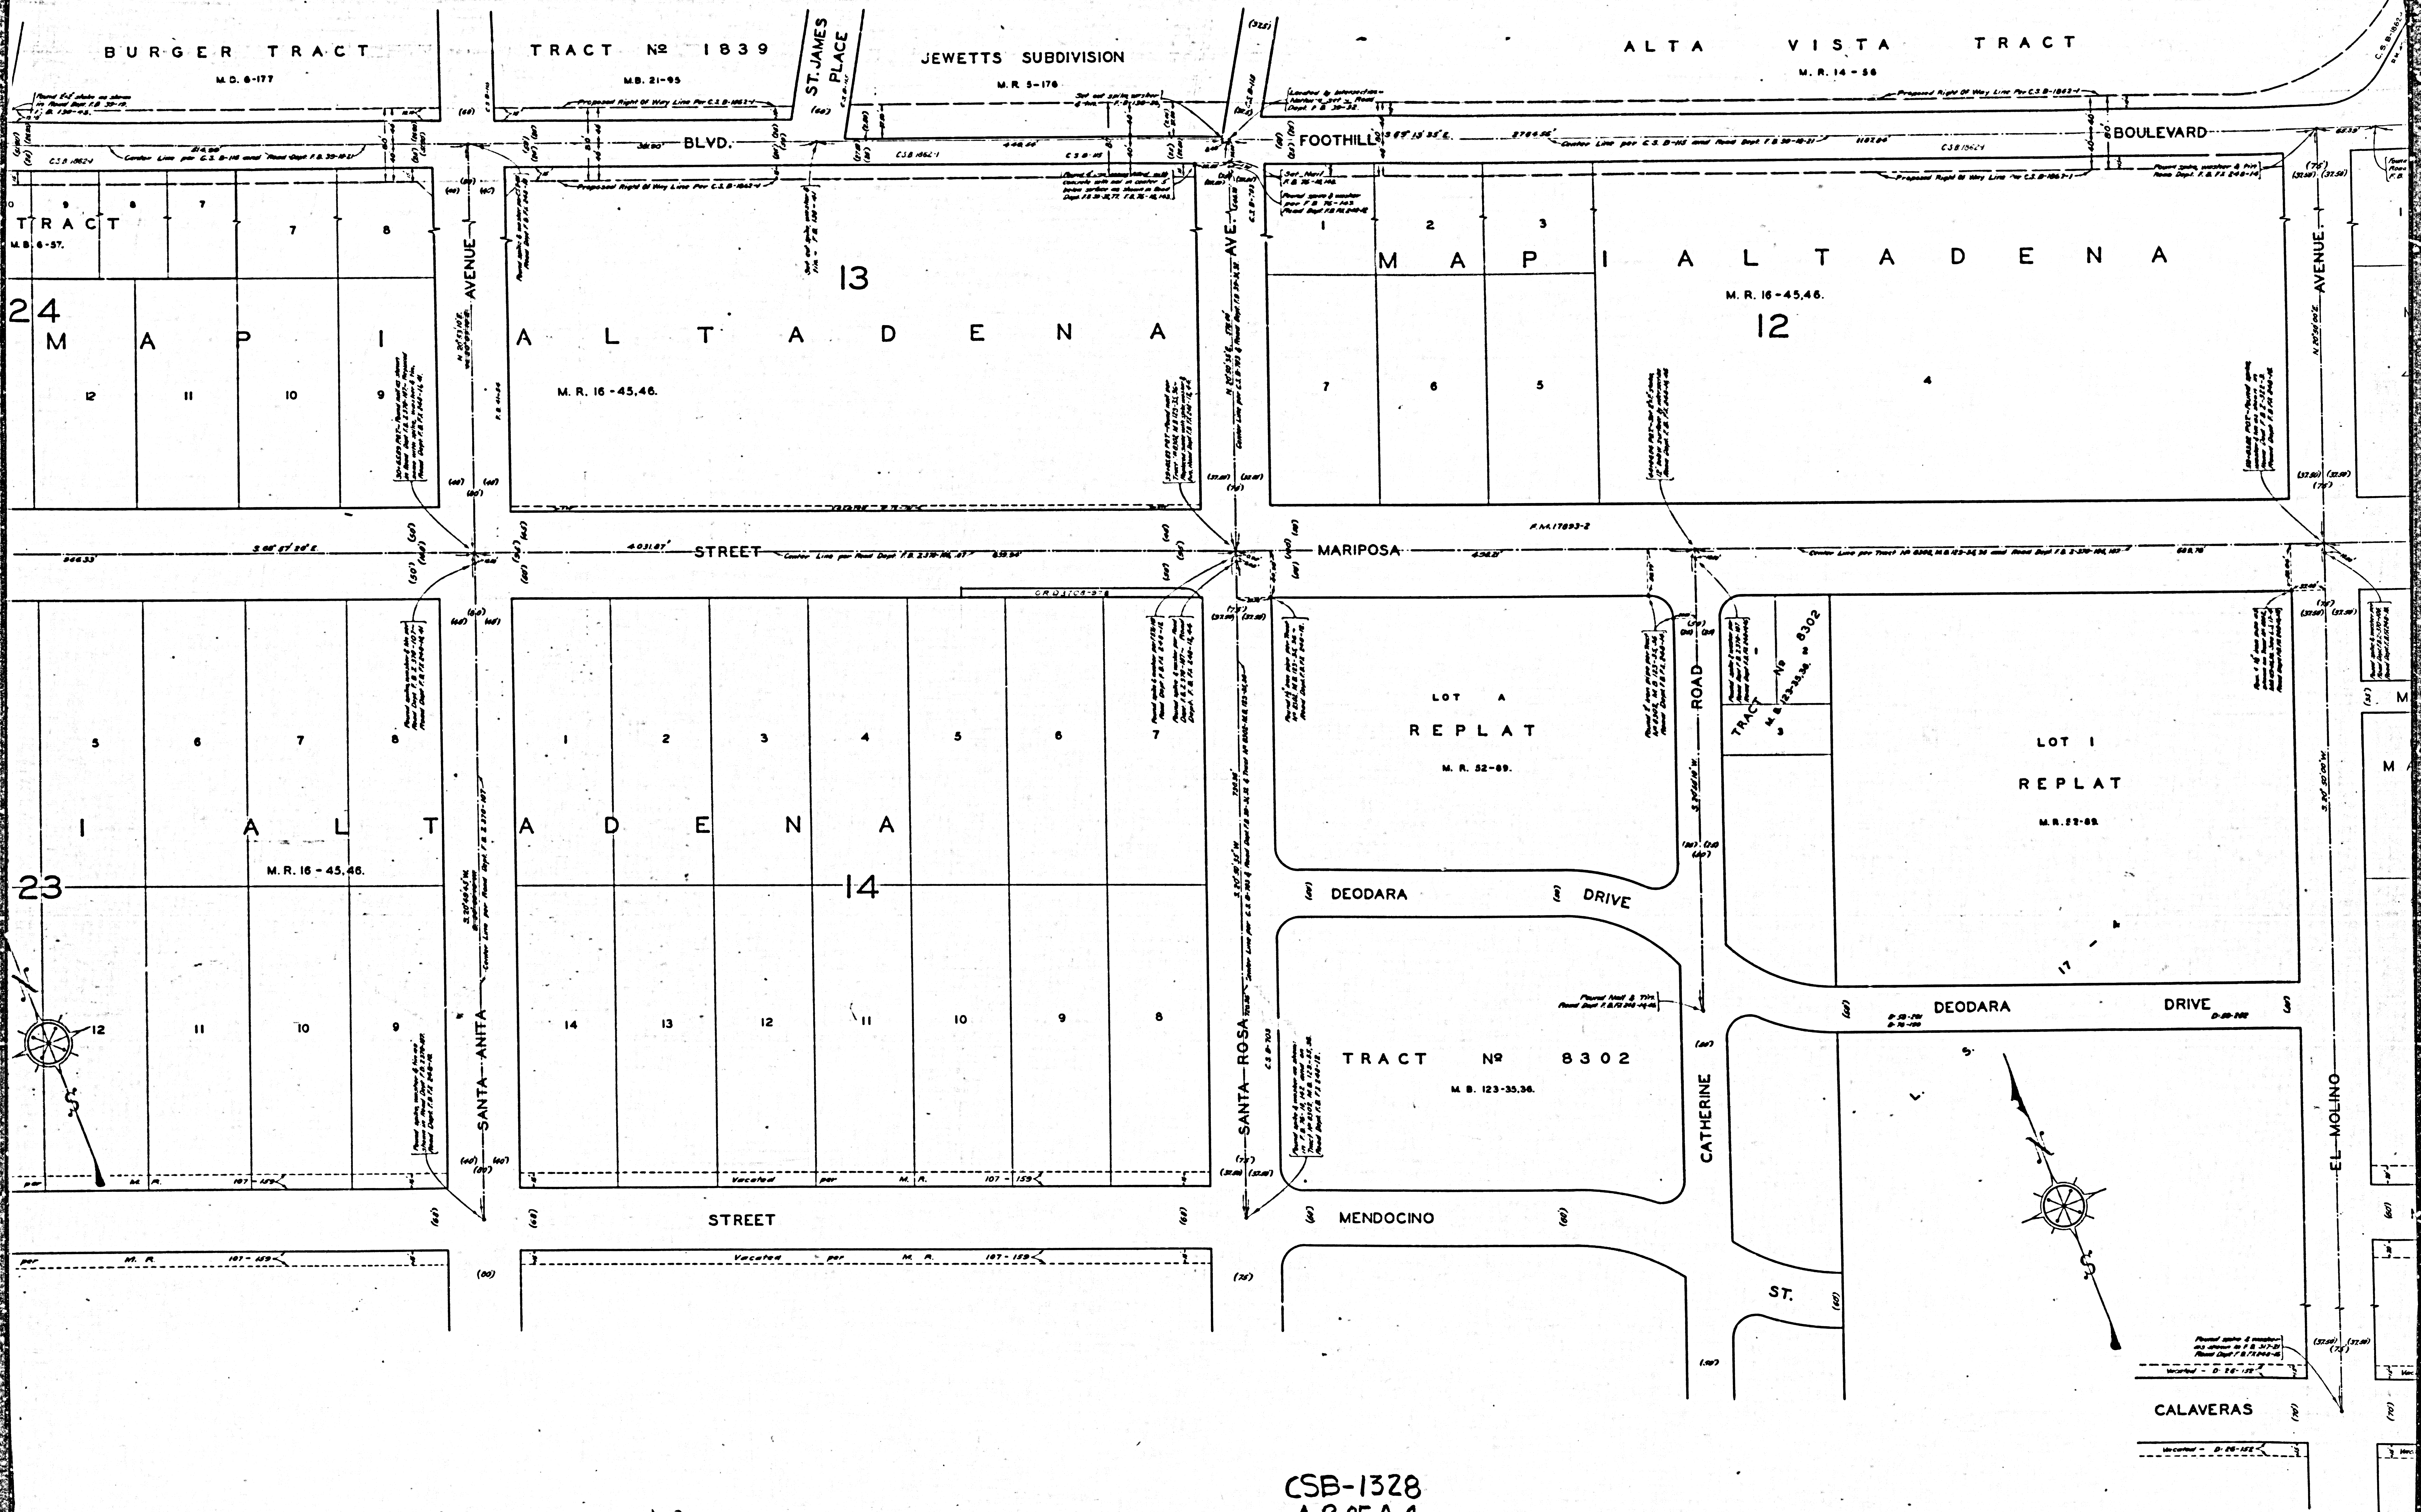


CSB-1328
A20FA4

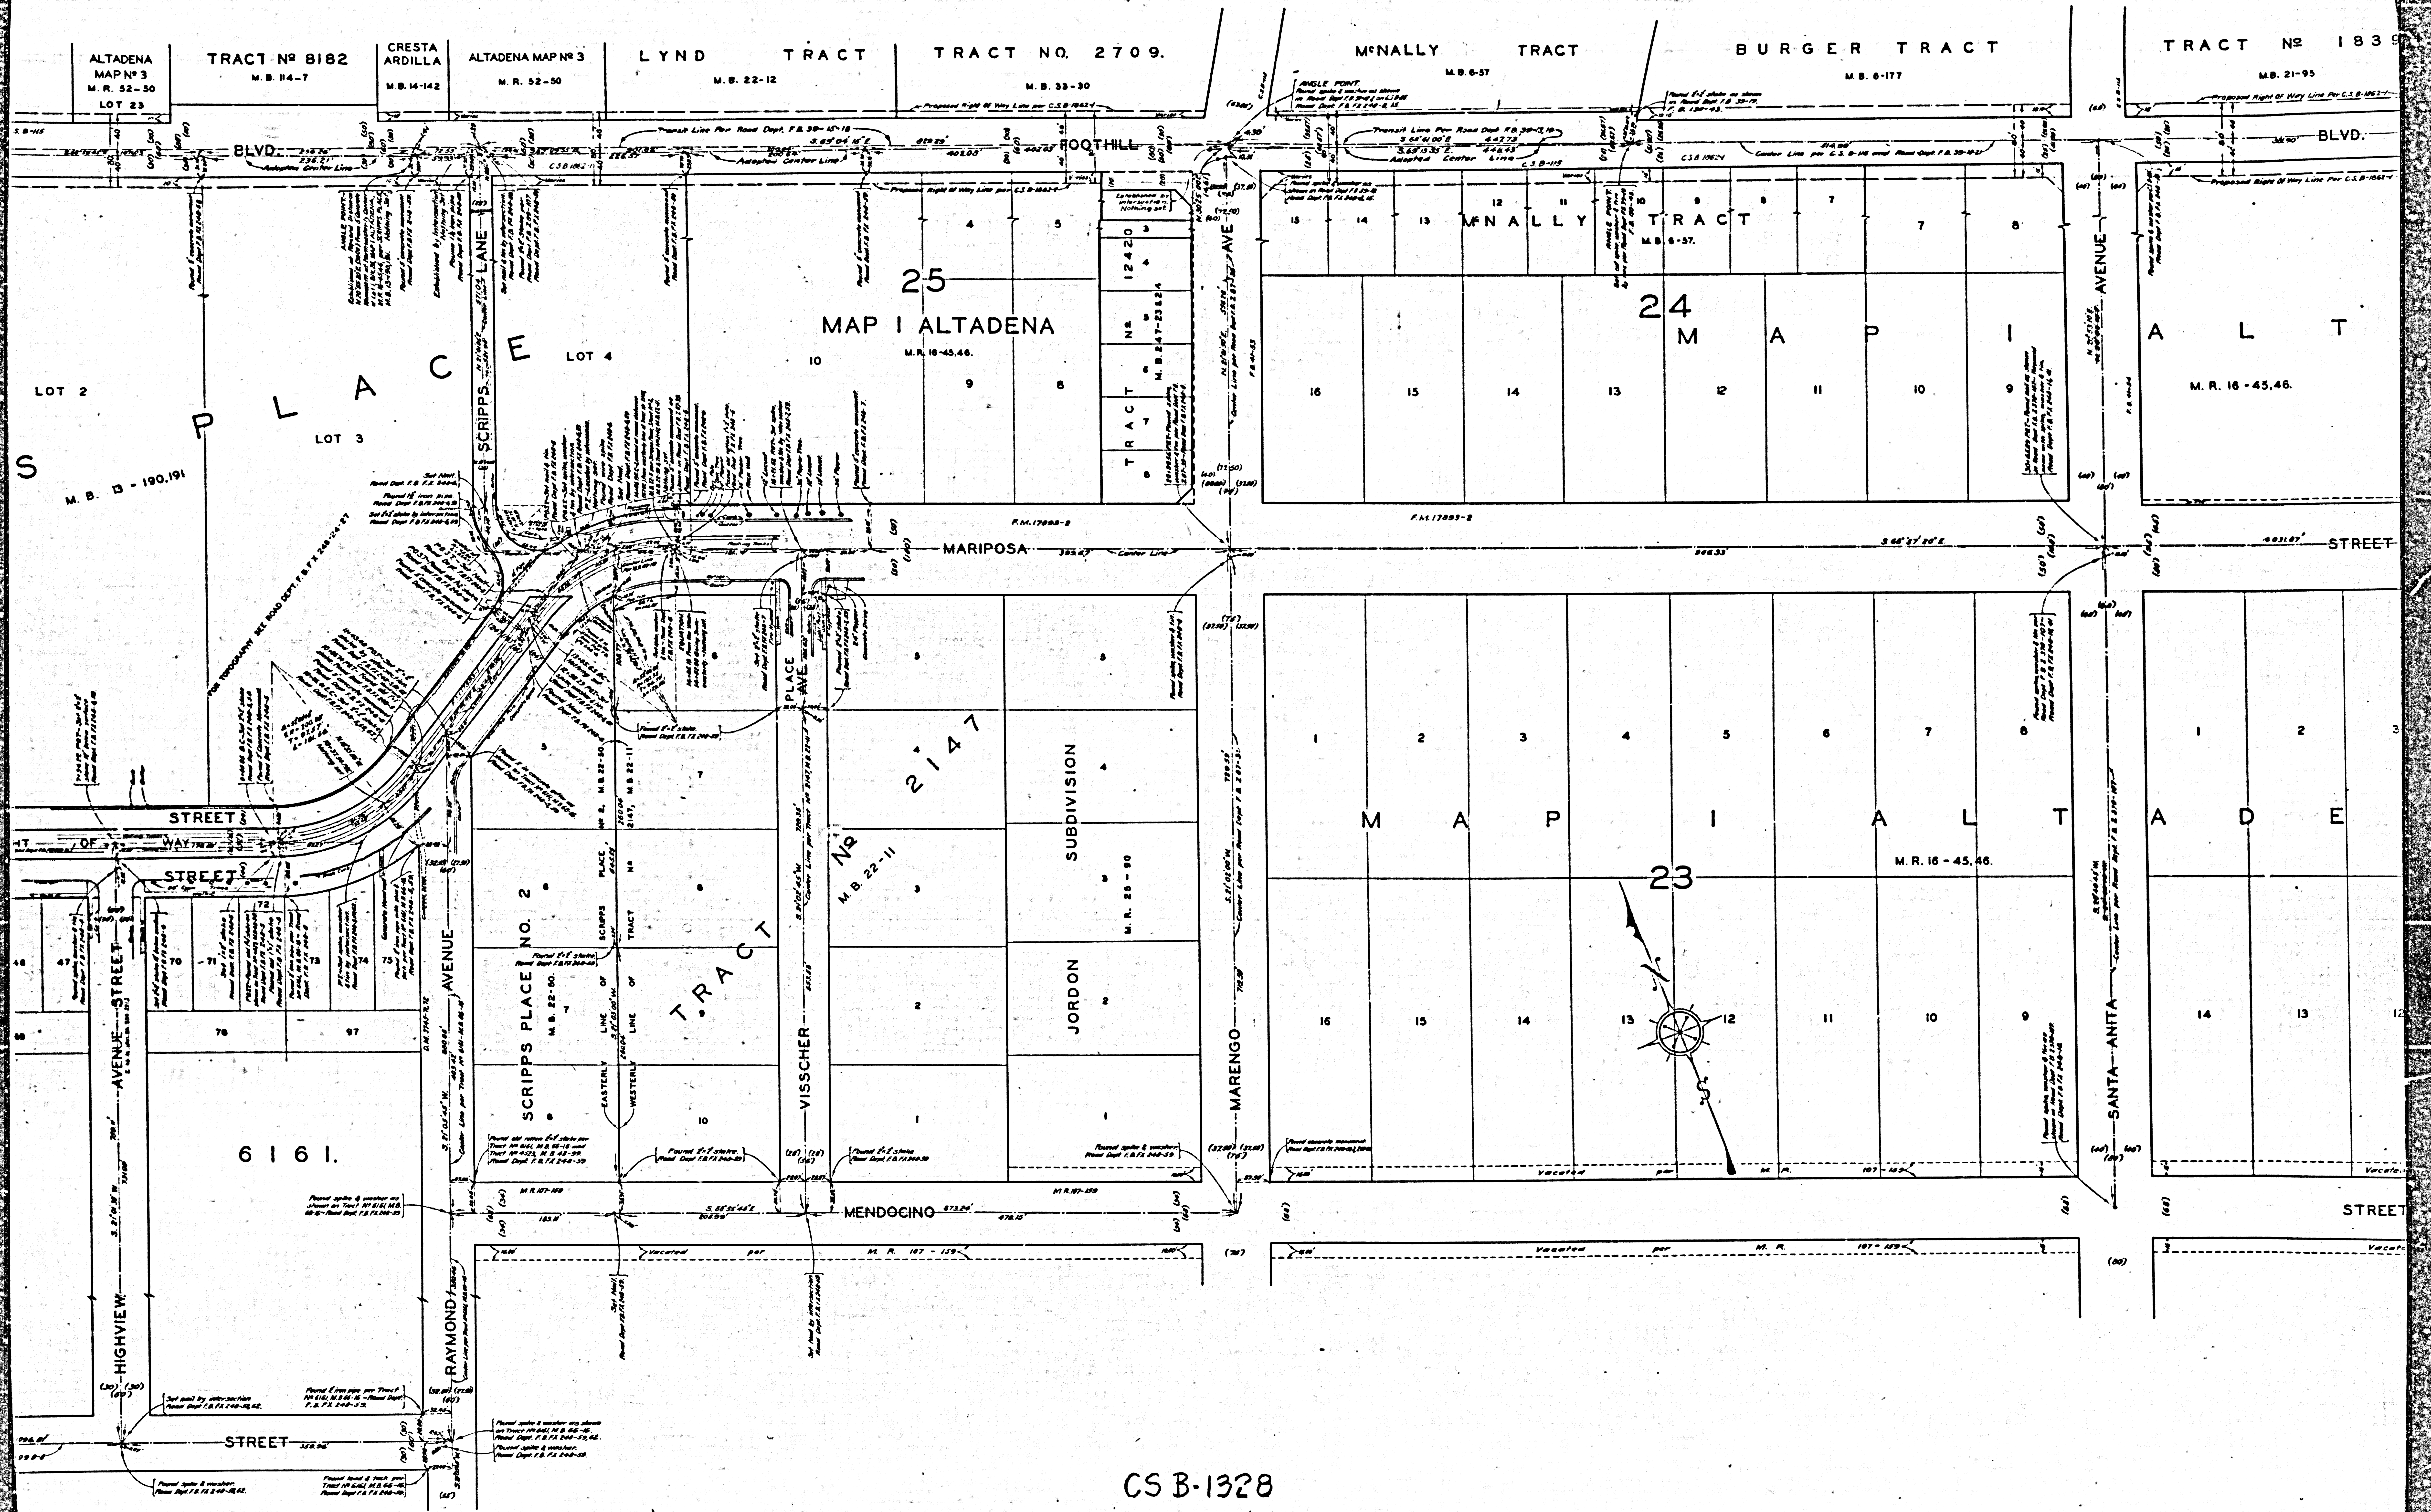

CS B-1328
A3 OF A4

COMPLA SUBSEALOR'S MAP NO. 1-12

COMPLA SUBSEALOR'S MAP NO. 1-12

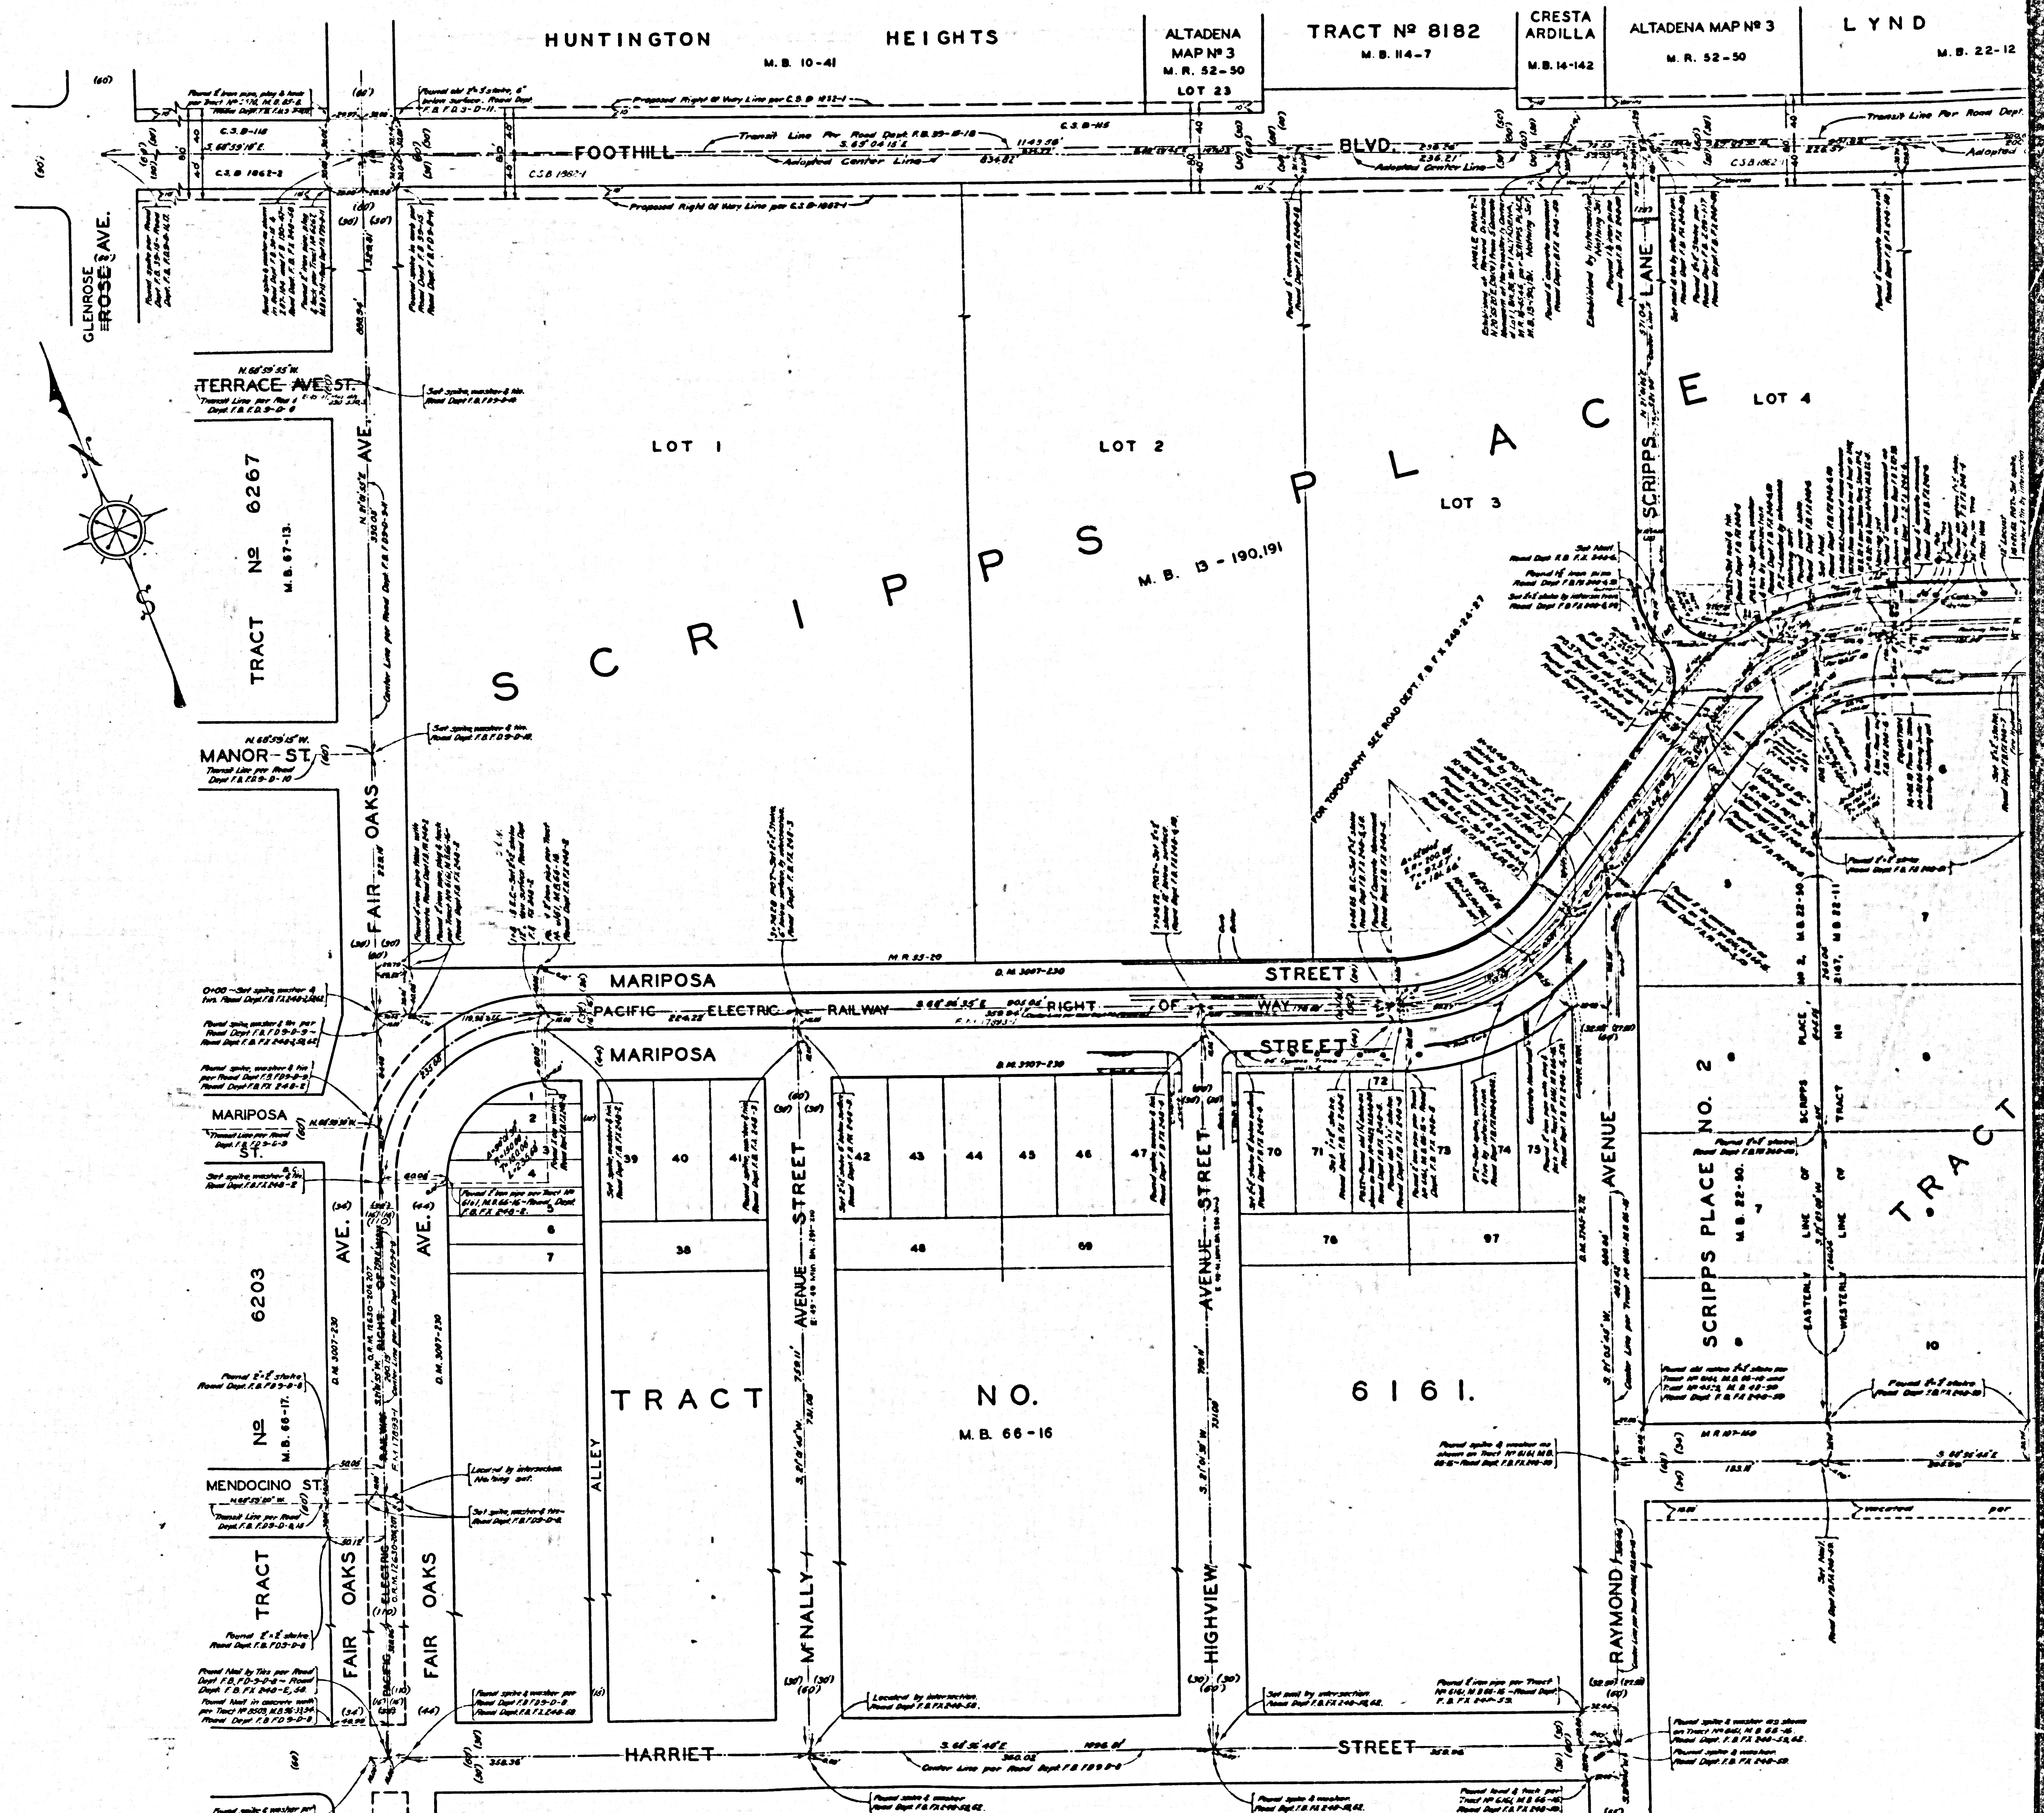

CSB-1328
A4 OF A4