


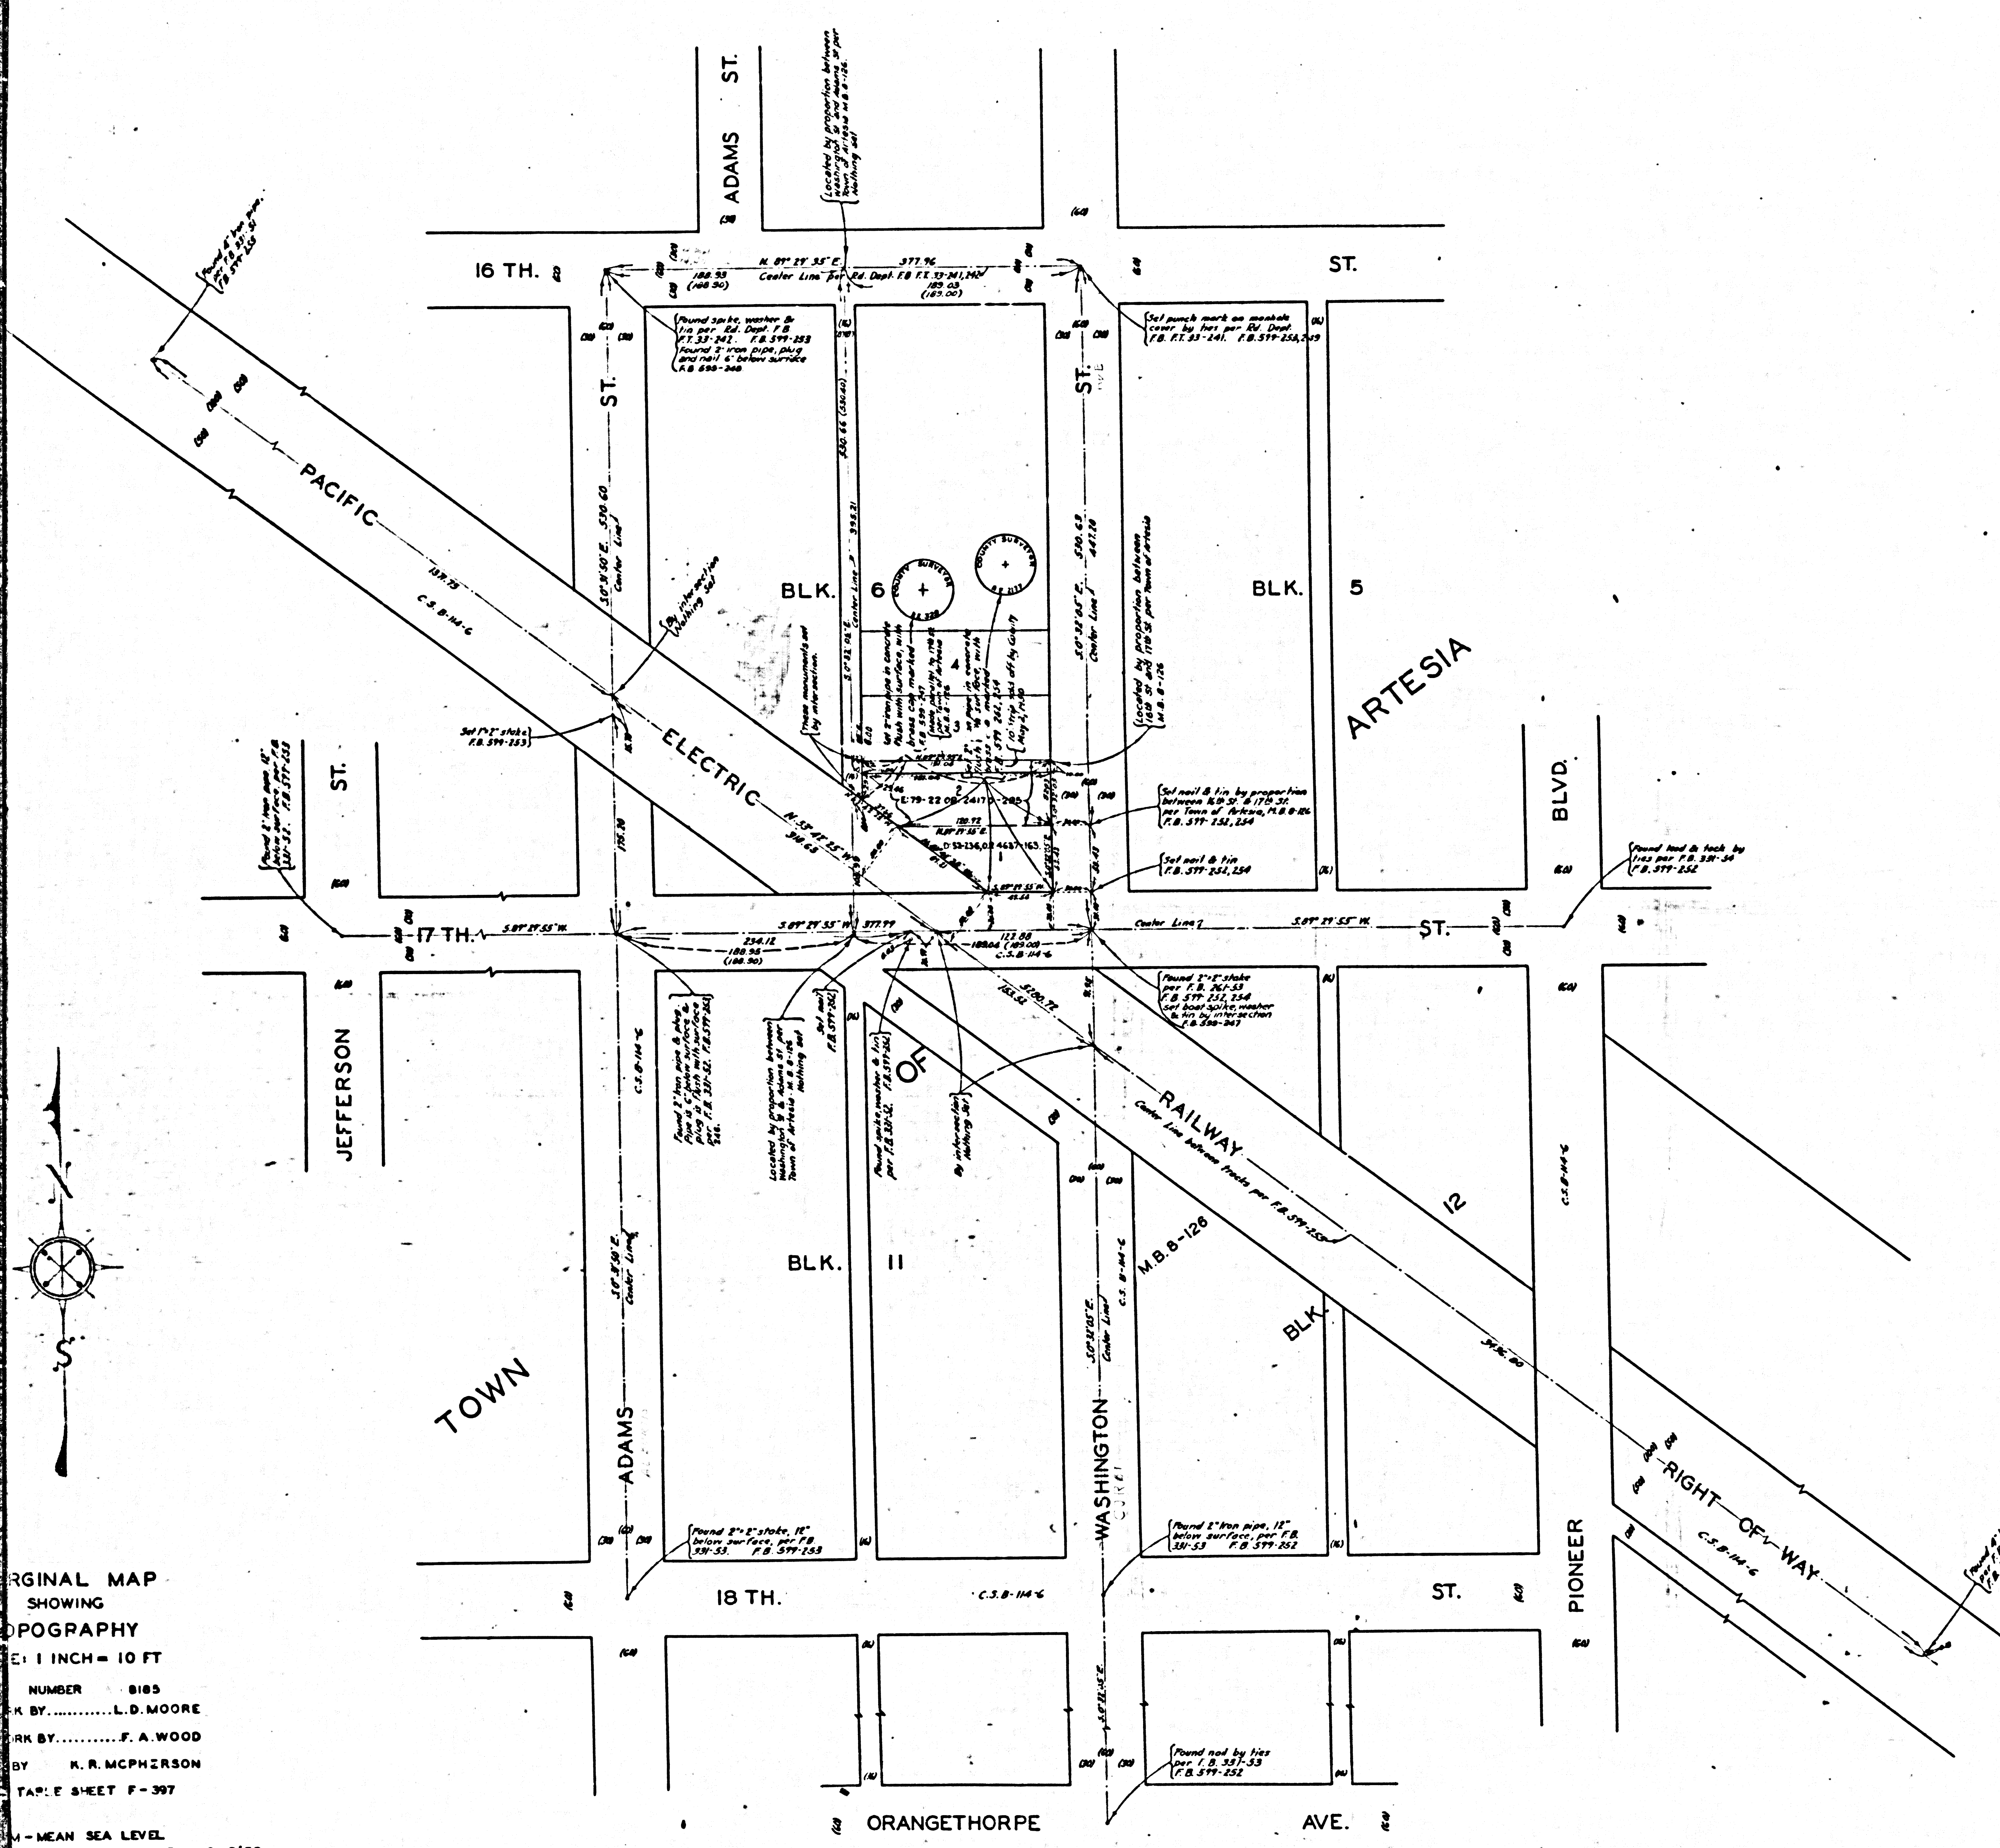

MAP OF
LOS ANGELES COUNTY FIRE STATION SITE No 30
IN MAP OF THE
ARTESIA
CONSOLIDATED COUNTY FIRE PROTECTION DISTRICT
FIRE STATION SITE
ENGINE CO. NO. 30
BEING
LOTS 1 & 2 - BLK. 6 - TOWN OF ARTESIA, M.B. 8-126.
COUNTY SURVEYORS MAP No B-1334.
SCALE - AS SHOWN.

JOB NUMBER 8185
ALFRED JONES - COUNTY SURVEYOR
SURVEYED - APRIL & MAY 1937.
BEARINGS ARE BASED ON THE BEARING OF
WASHINGTON ST. AS SHOWN ON C.S.B-114-8
F.B. 599-251-264.
FIELD WORK BY... L.D. MOORE.
OFFICE WORK BY... F.A. WOOD.
CHECKED BY... R.R. McPHERSON.
INDEX 33
REVISED JAN. 1948 CED

ORIGINAL MAP
SHOWING
TOPOGRAPHY
SCALE 1 INCH = 10 FT
NUMBER 8185
BY... L.D. MOORE
BY... F.A. WOOD
BY... R.R. McPHERSON
TABLE SHEET F-397

1 - MEAN SEA LEVEL
ELEVATIONS ARE BASED ON B.M. 8-8 (F.B.
SECTION OF WHICH WAS DETERMINED FROM
8-3 ROAD DEPT. F.B. 534-3


SCALE - 1 INCH = 50 FT.

CSB-1334
A10FA2

FOR BLUE PRINTING
WIDTH OF MAP = 38 INCHES
LENGTH OF MAP = 2 FEET
AREA/FOOT LENGTH = 3
TOTAL AREA OF MAP = 20

CONV. 1-B-1334

CONV. 1-B-1334

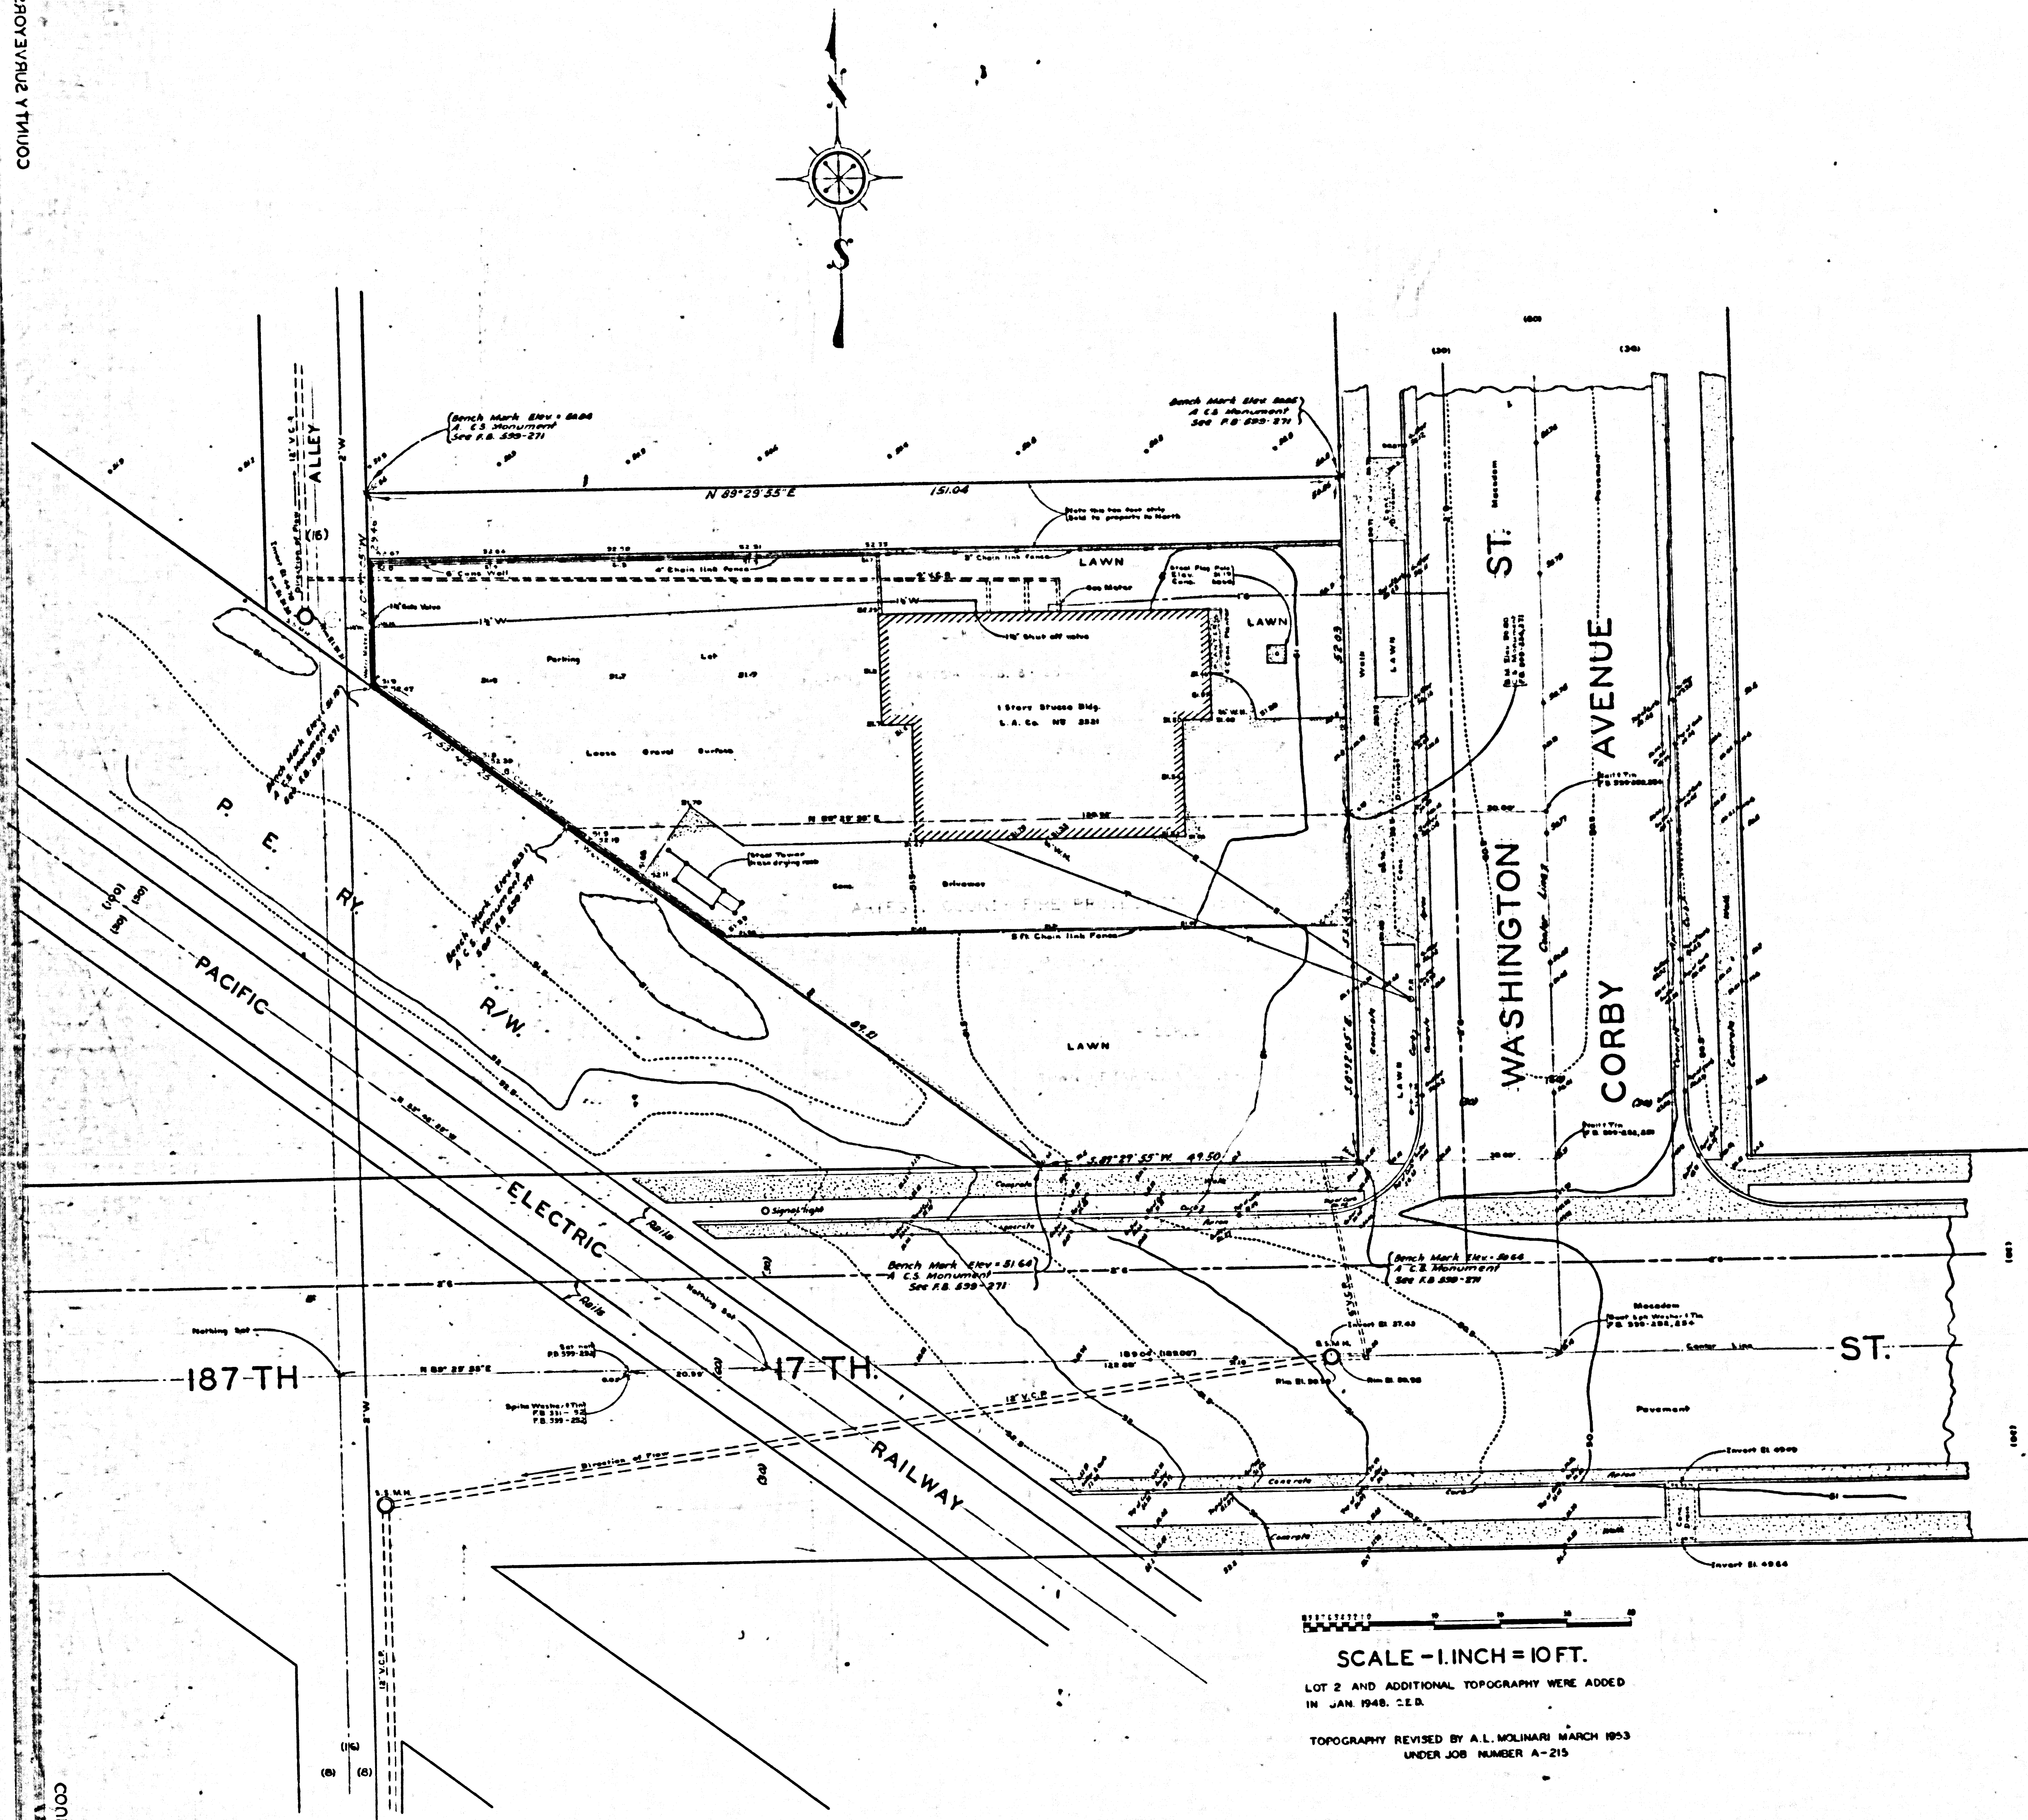

SCALE - 1 INCH = 10 FT.
LOT 2 AND ADDITIONAL TOPOGRAPHY WERE ADDED
IN JAN 1948. C.L.D.
TOPOGRAPHY REVISED BY A.L. MOLINARI MARCH 1953
UNDER JOB NUMBER A-215

MARGINAL MAP
SHOWING
TOPOGRAPHY
SCALE: 1 INCH = 10 FT
JOB NUMBER 8183
FIELD WORK BY.....L.D. MOORE
OFFICE WORK BY.....F.A. WOOD
CHECKED BY R.R. MCPHERSON
PLANE TABLE SHEET F-397

DATUM - MEAN SEA LEVEL
ELEVATIONS SHOWN HEREON ARE BASED ON B.M. 8-B (F.B.
590-257) THE ELEVATION OF WHICH WAS DETERMINED FROM
THE ROAD DEPT. B.M. 8-B ROAD DEPT. F.B. BC 834 - 3

CSB-1334
A2 OF A2

