
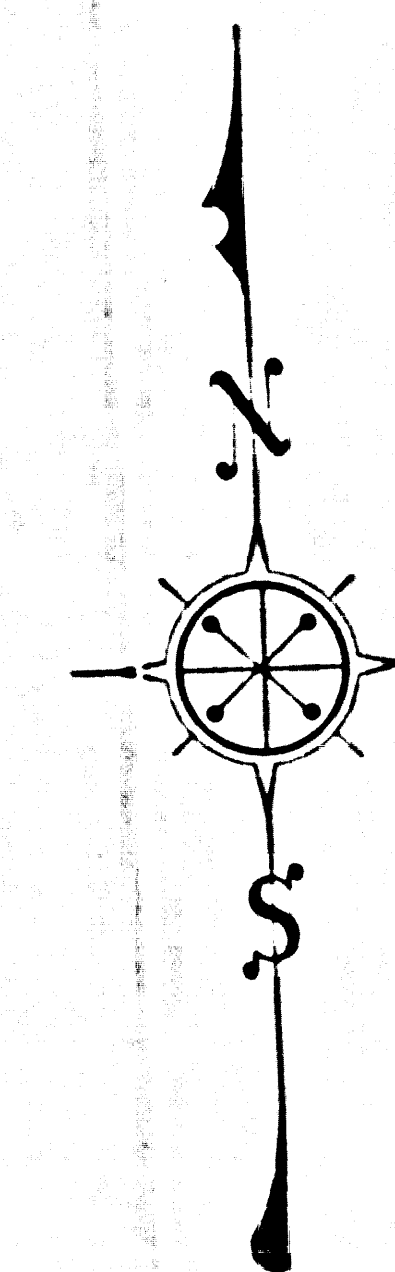


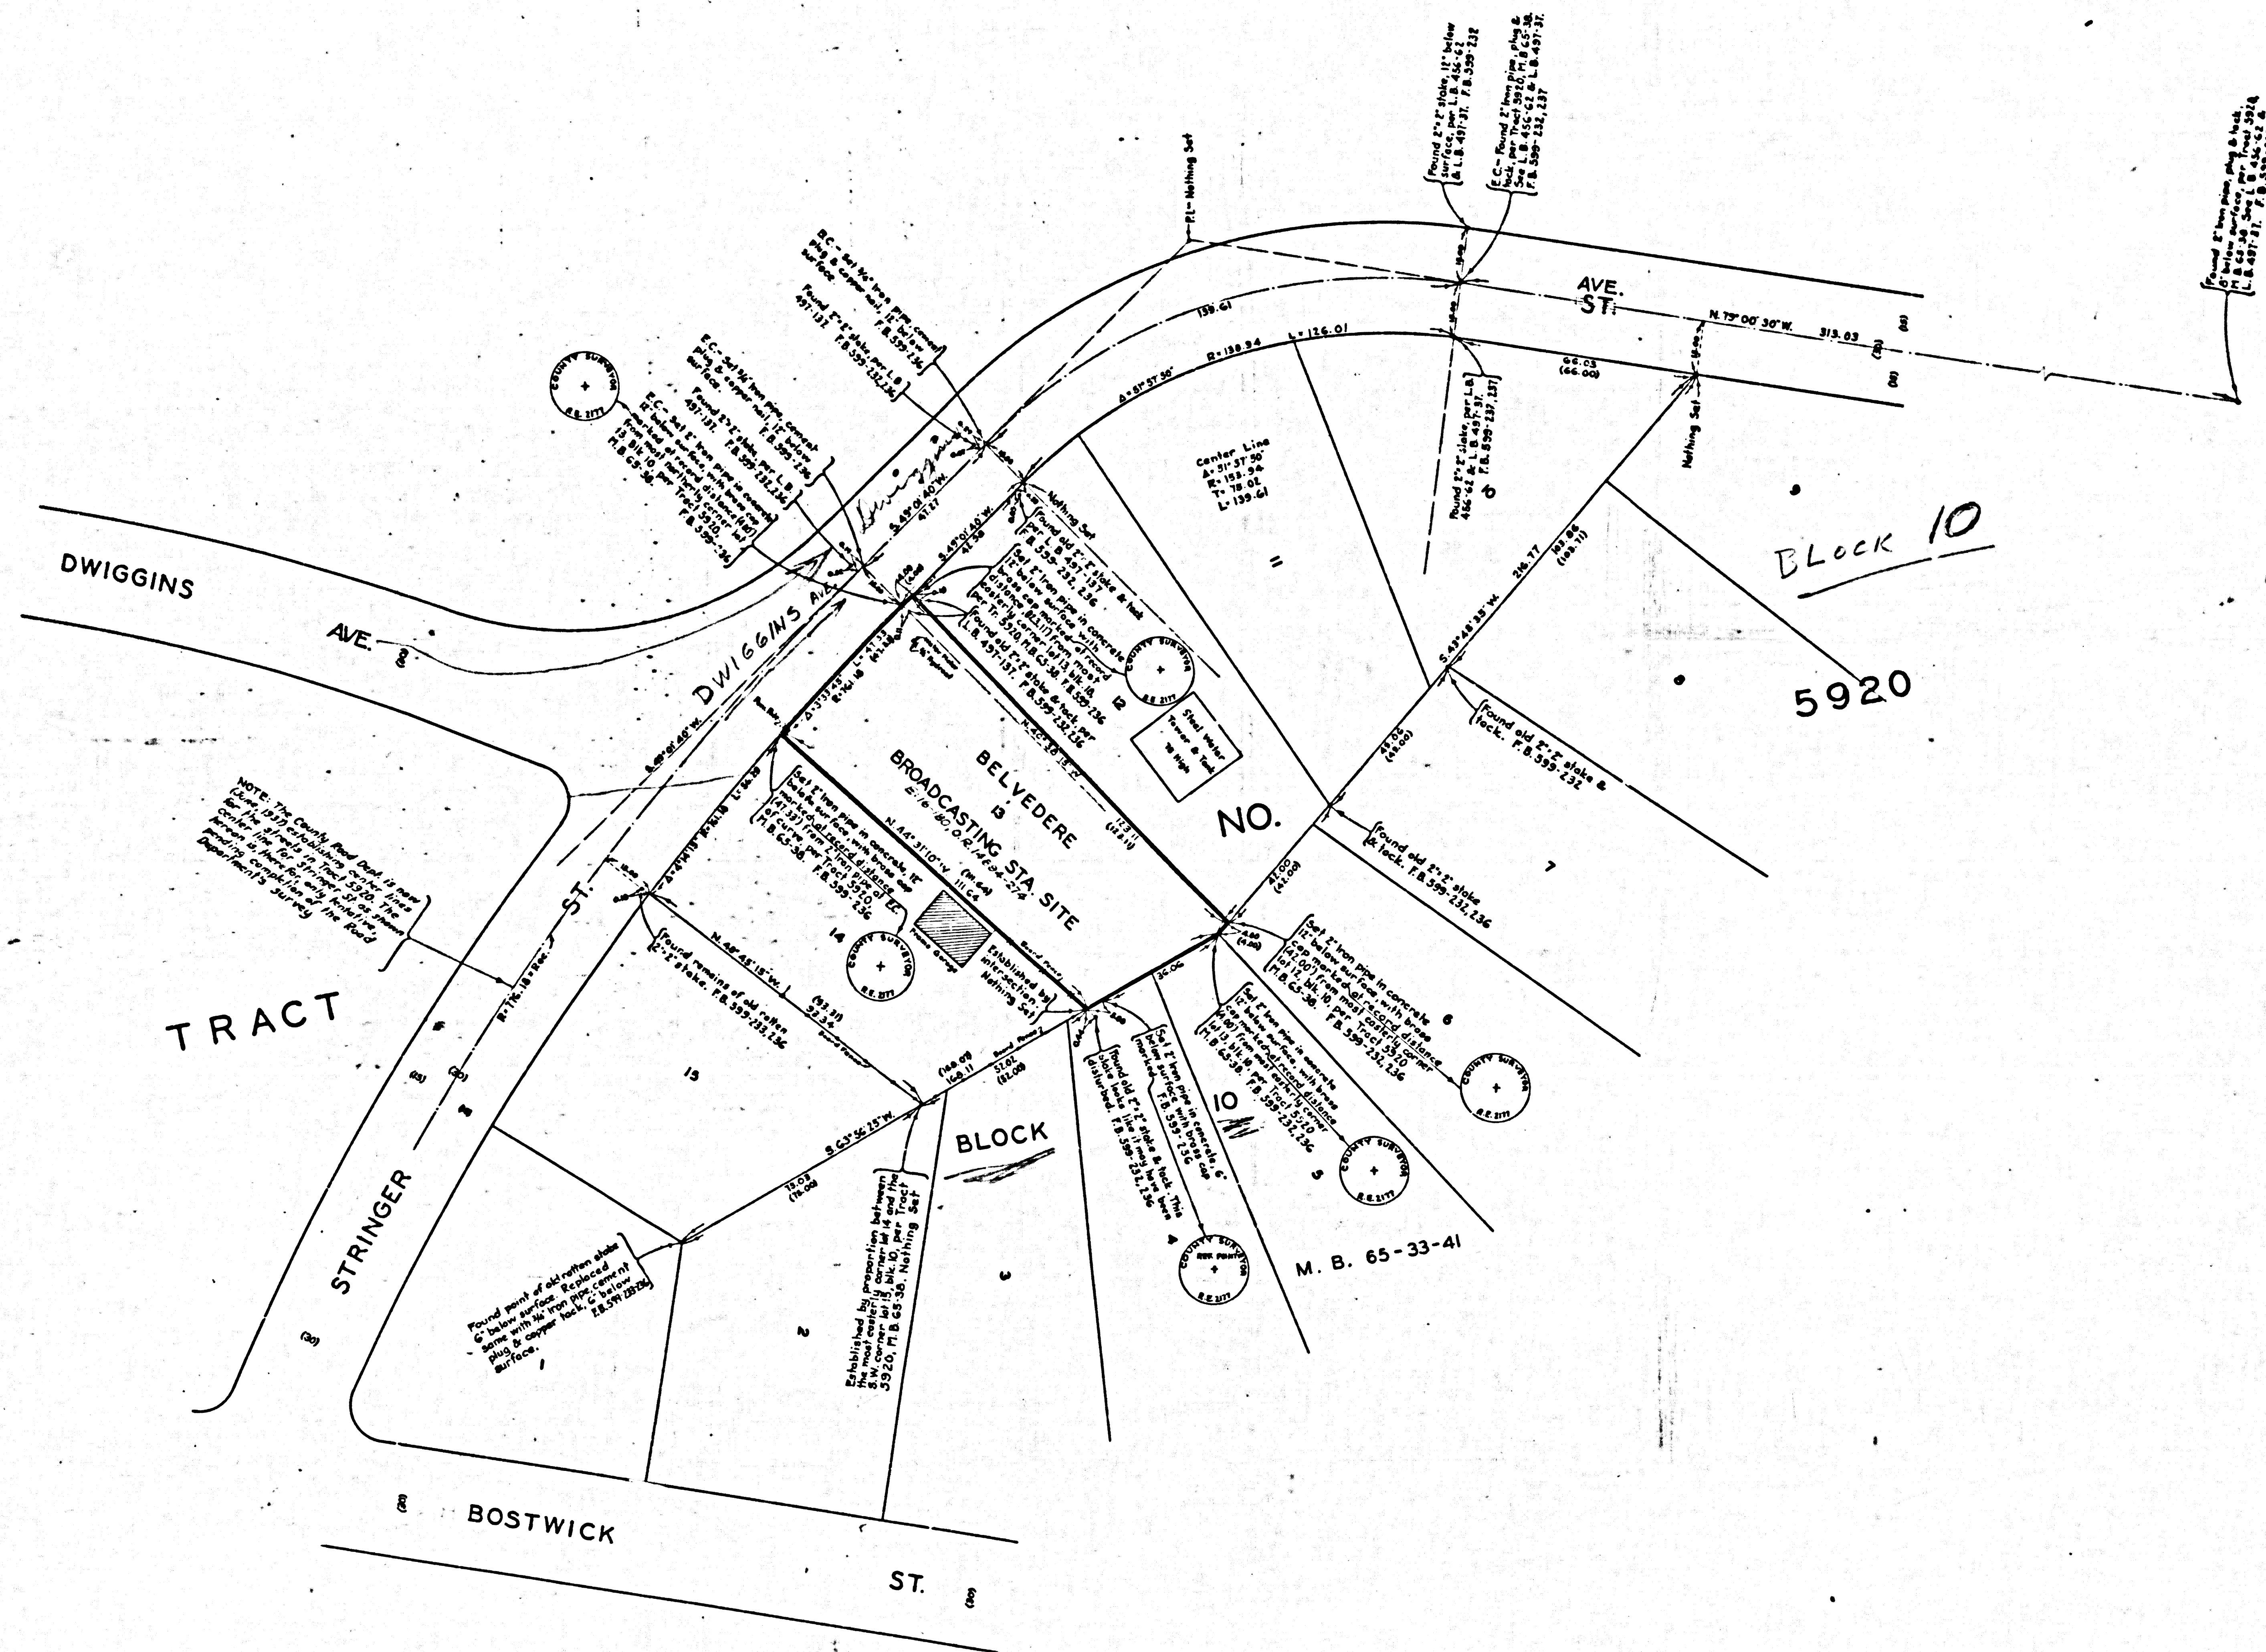

MAP OF
BELVEDERE
BROADCASTING STATION SITE
 BEING
LOT 13-BLK. 10, TRACT NO. 5920, M.B. 65-33-41
 COUNTY SURVEYORS MAP NO. B-1335
 SCALE - 1 INCH = 20 FT.

JOH. NUMBER 8191.
 ALFRED JONES - COUNTY SURVEYOR
 SURVEYED - APRIL & MAY 1937.
 BEARINGS ARE BASED ON THE BEARING OF
 STRINGER ST. AS SHOWN ON TR. 5920 M.B. 65-38.
 F. S. 599-231-237.
 FIELD WORK BY... H. F. EVANS.
 OFFICE WORK BY... F. A. WOOD.
 CHECKED BY... R. R. McPHERSON.

INDEX 7

CSB-1335
 A10FA1

FOR BLUE PRINTING
 WIDTH OF MAP = 30 INCHES
 LENGTH OF MAP = 3 FEET
 AREA/FOOT LENGTH = 2.5
 TOTAL AREA OF MAP = 12.5