

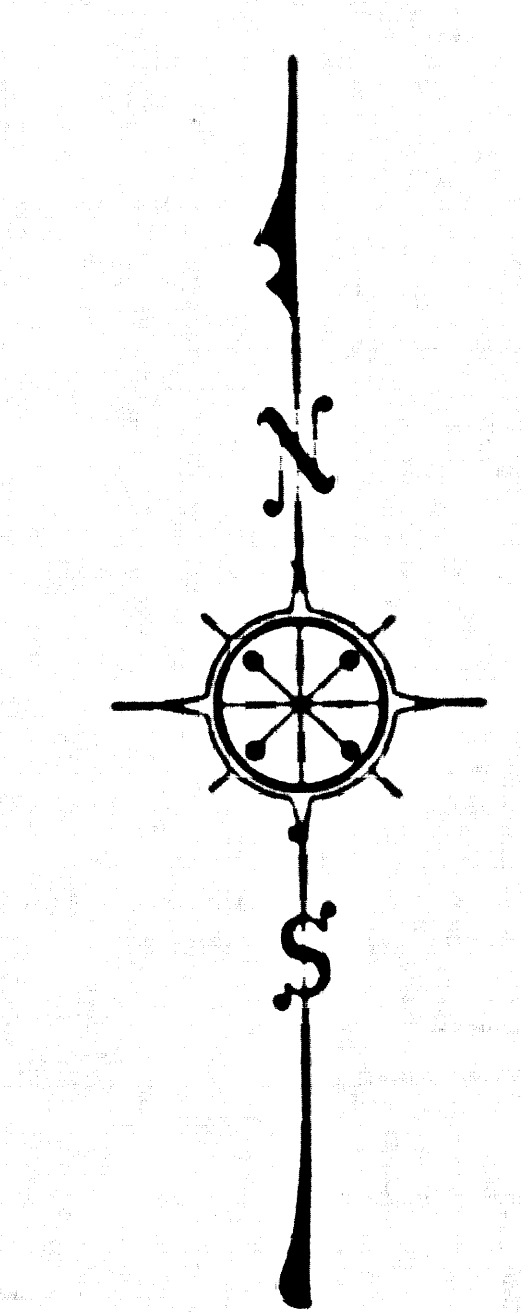
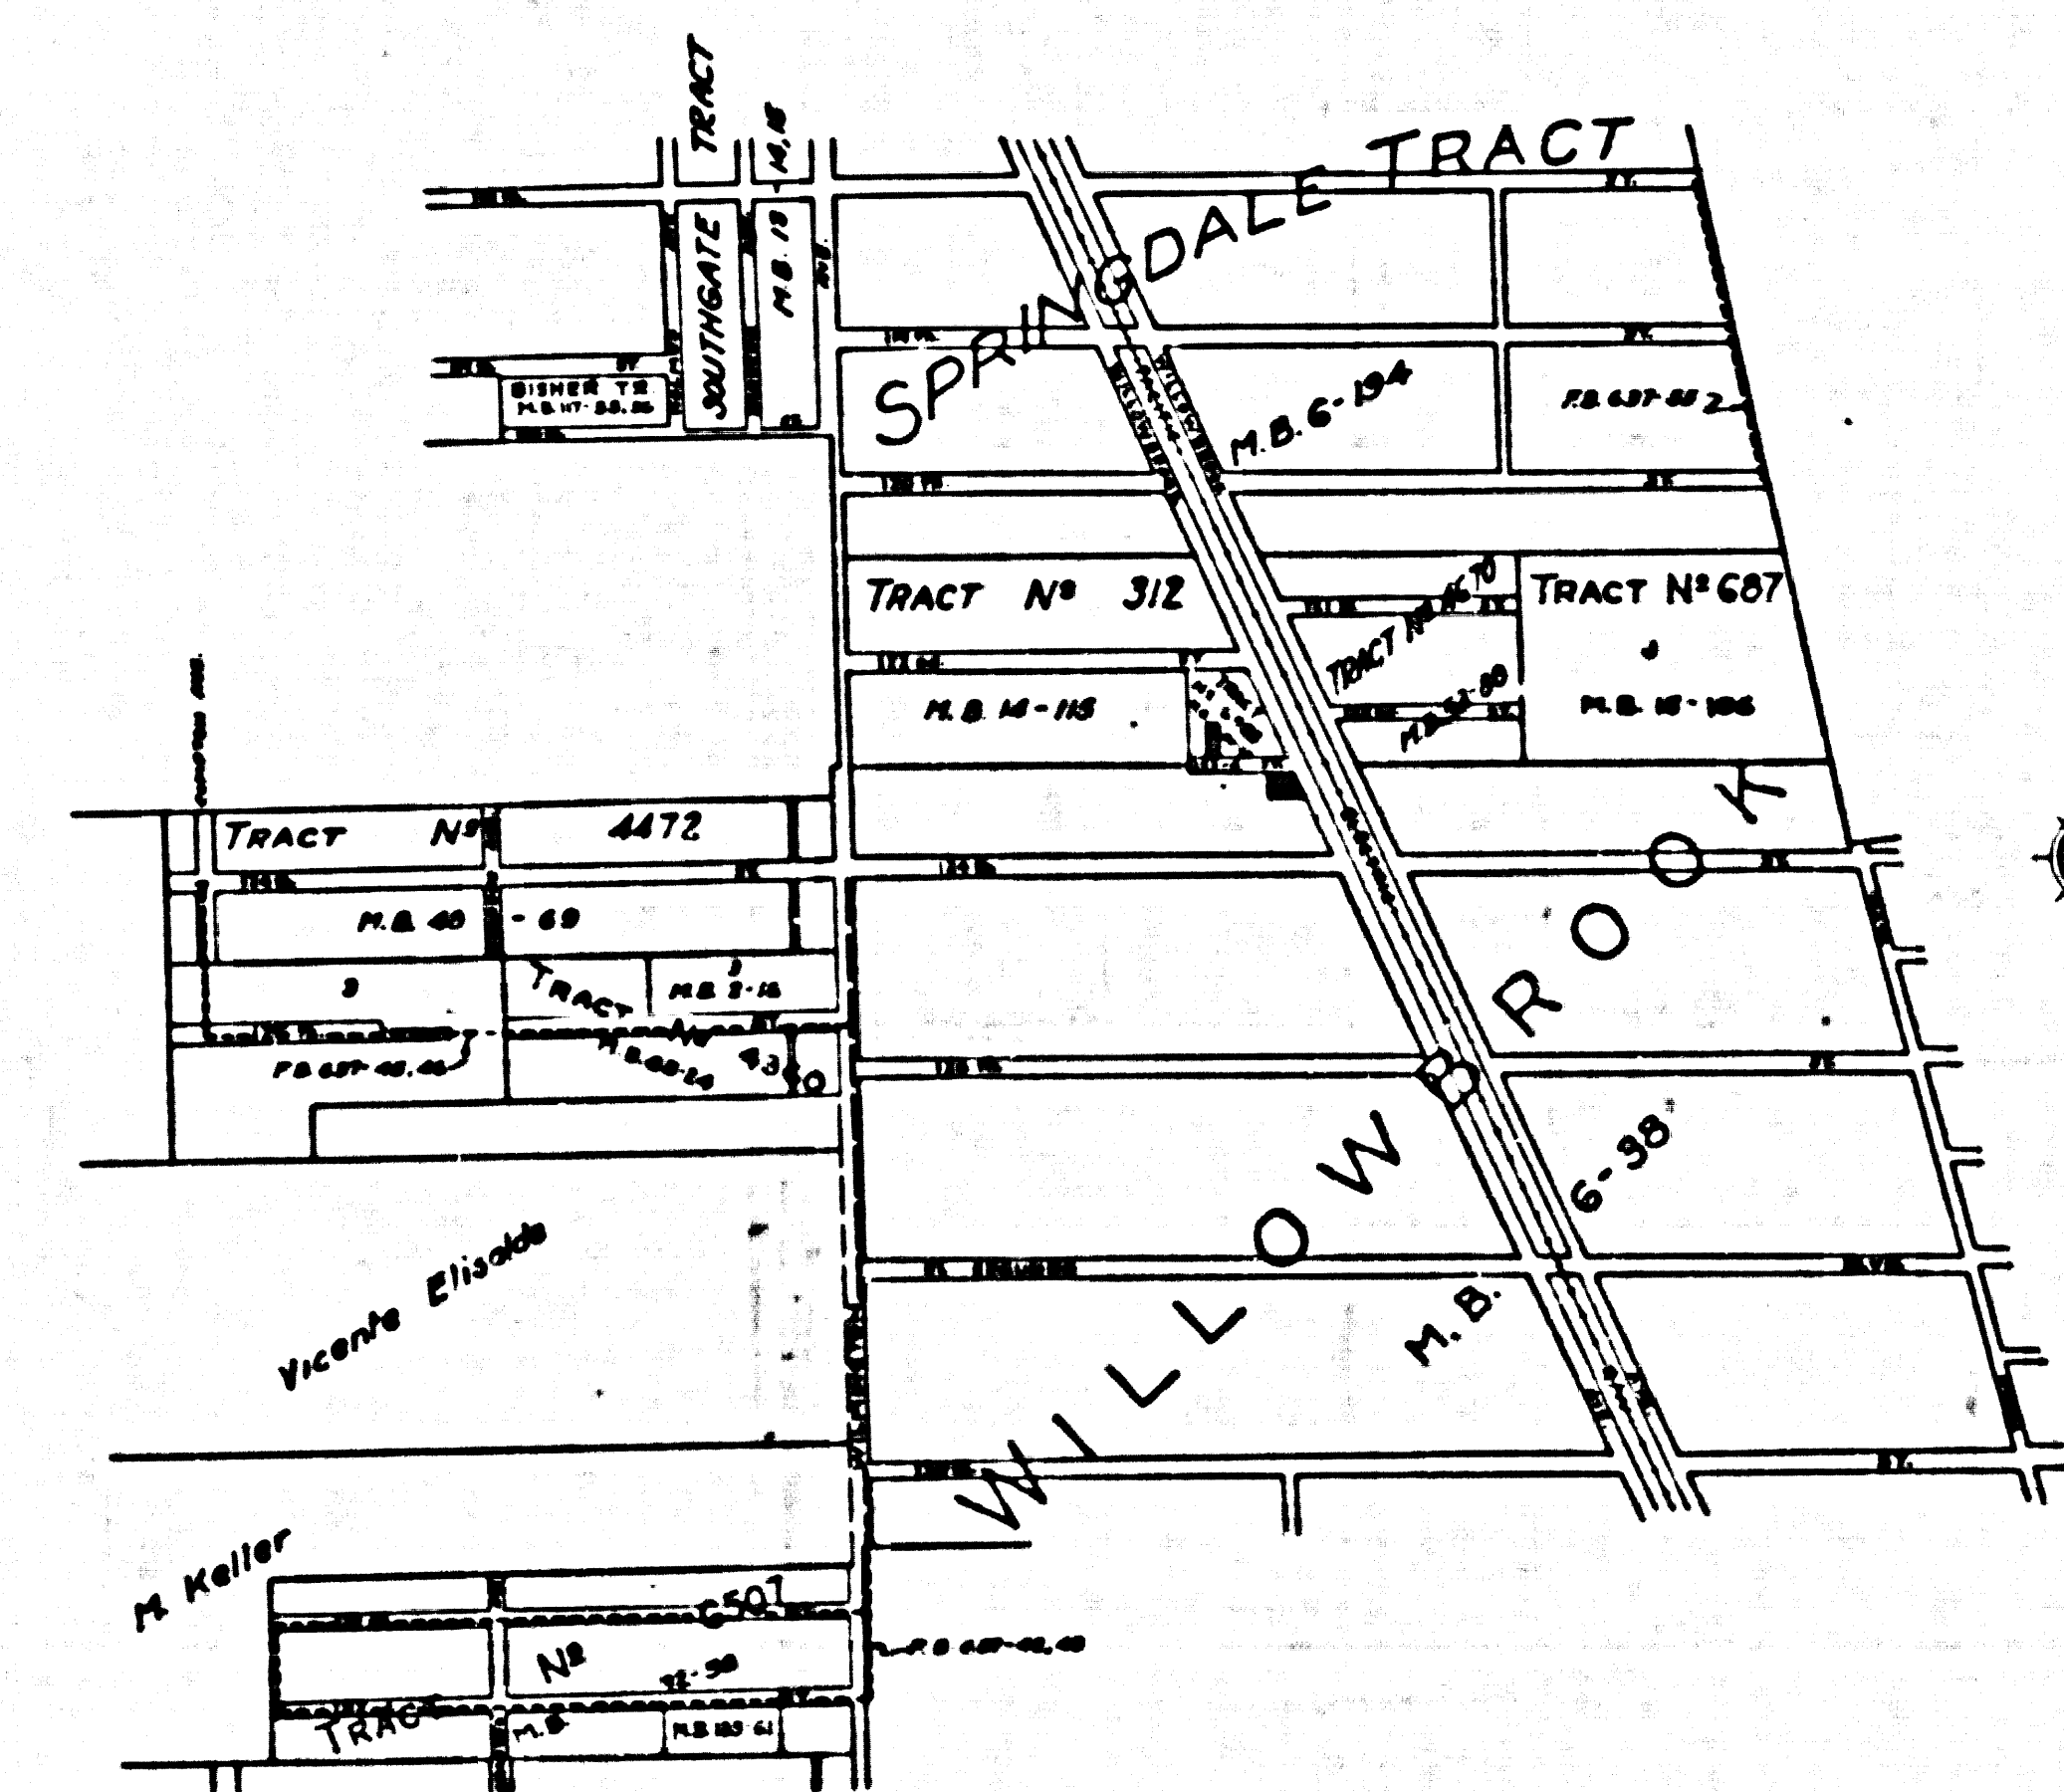


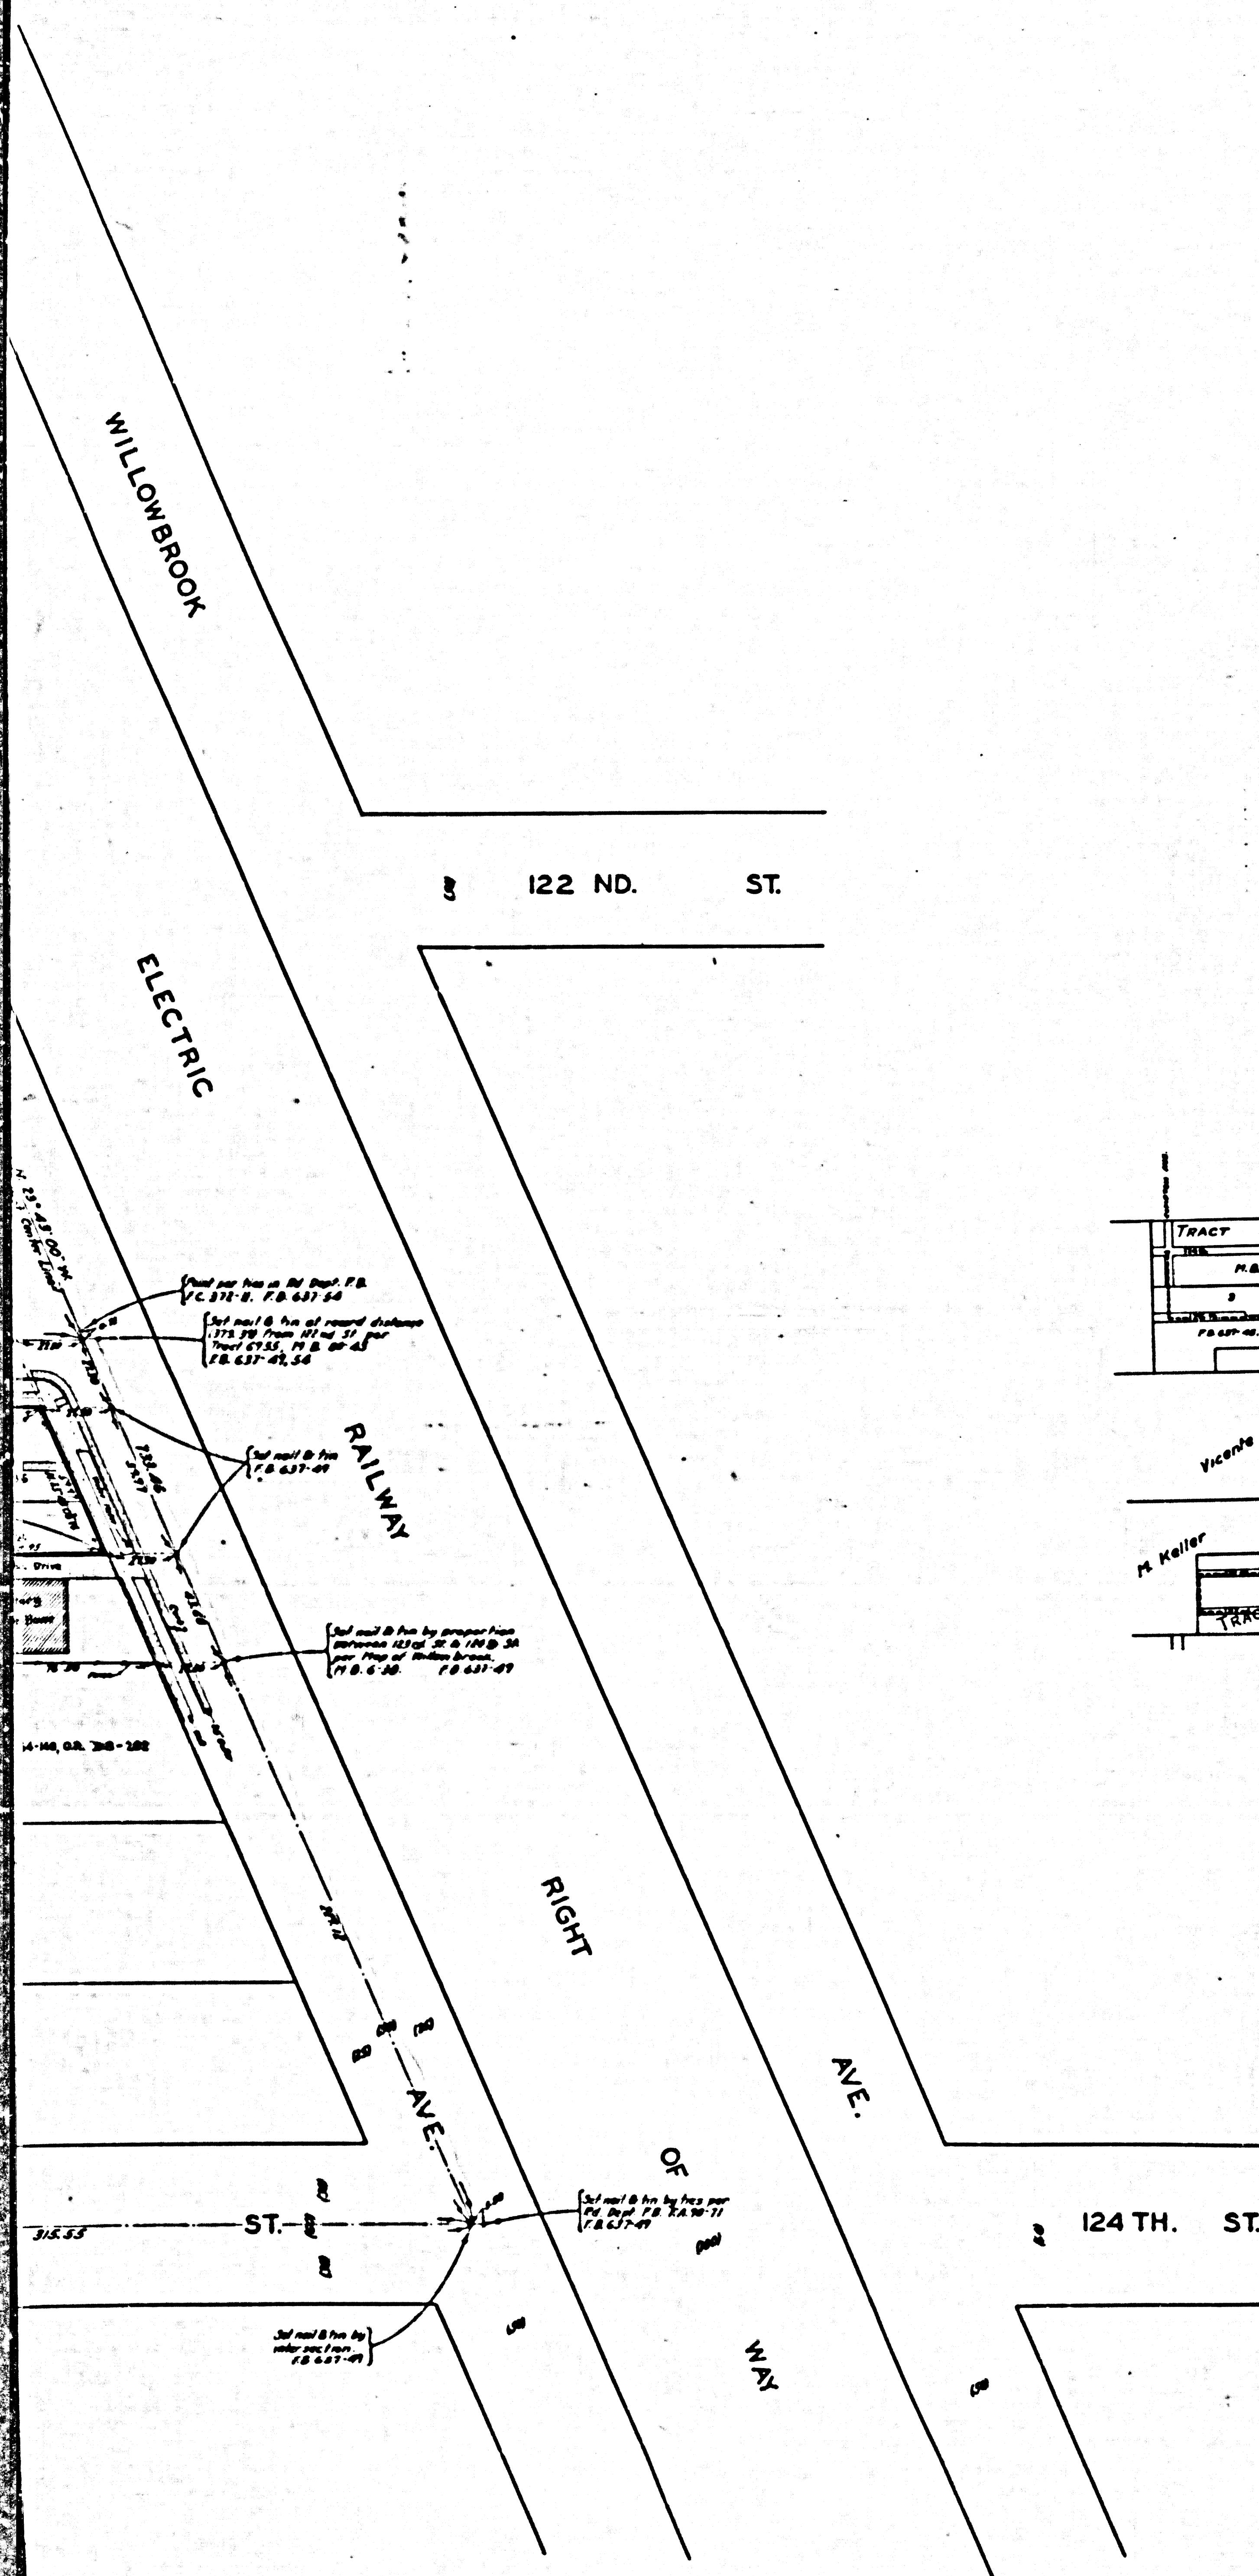

MAP OF
LOS ANGELES COUNTY
WATER WORKS DISTRICT No 10
WILLOWBROOK PUMPING PLANTS
BEING
LOT 9 TRACT No 6955 M.B.80-45
AND A PORTION OF
LOTS 23 & 24 OF WILLOWBROOK M.B.6-38
COUNTY SURVEYORS MAP No B-1348.
SCALE - 1 INCH = 30 FT.

JOB NUMBERS 8183 & 8184
ALFRED JONES - COUNTY SURVEYOR
SURVEYED - APRIL 1938.
SURVEYED UPON REQUEST OF MECHANICAL
DEPT. PER RULE 2, ORD. 929, PER LETTER
DATED MAR 31, 1937.
BEARINGS ARE BASED ON THE BEARING OF
123 RD. ST. PER TRACT No 6955, M.B. 80-45.
P. B. 637-41-55.
FIELD WORK BY..... L.D. MOORE
OFFICE WORK BY..... F.A. WOOD
CHECKED BY..... A. K. DREW
INDEX 26

CSB-1348
A10FA2

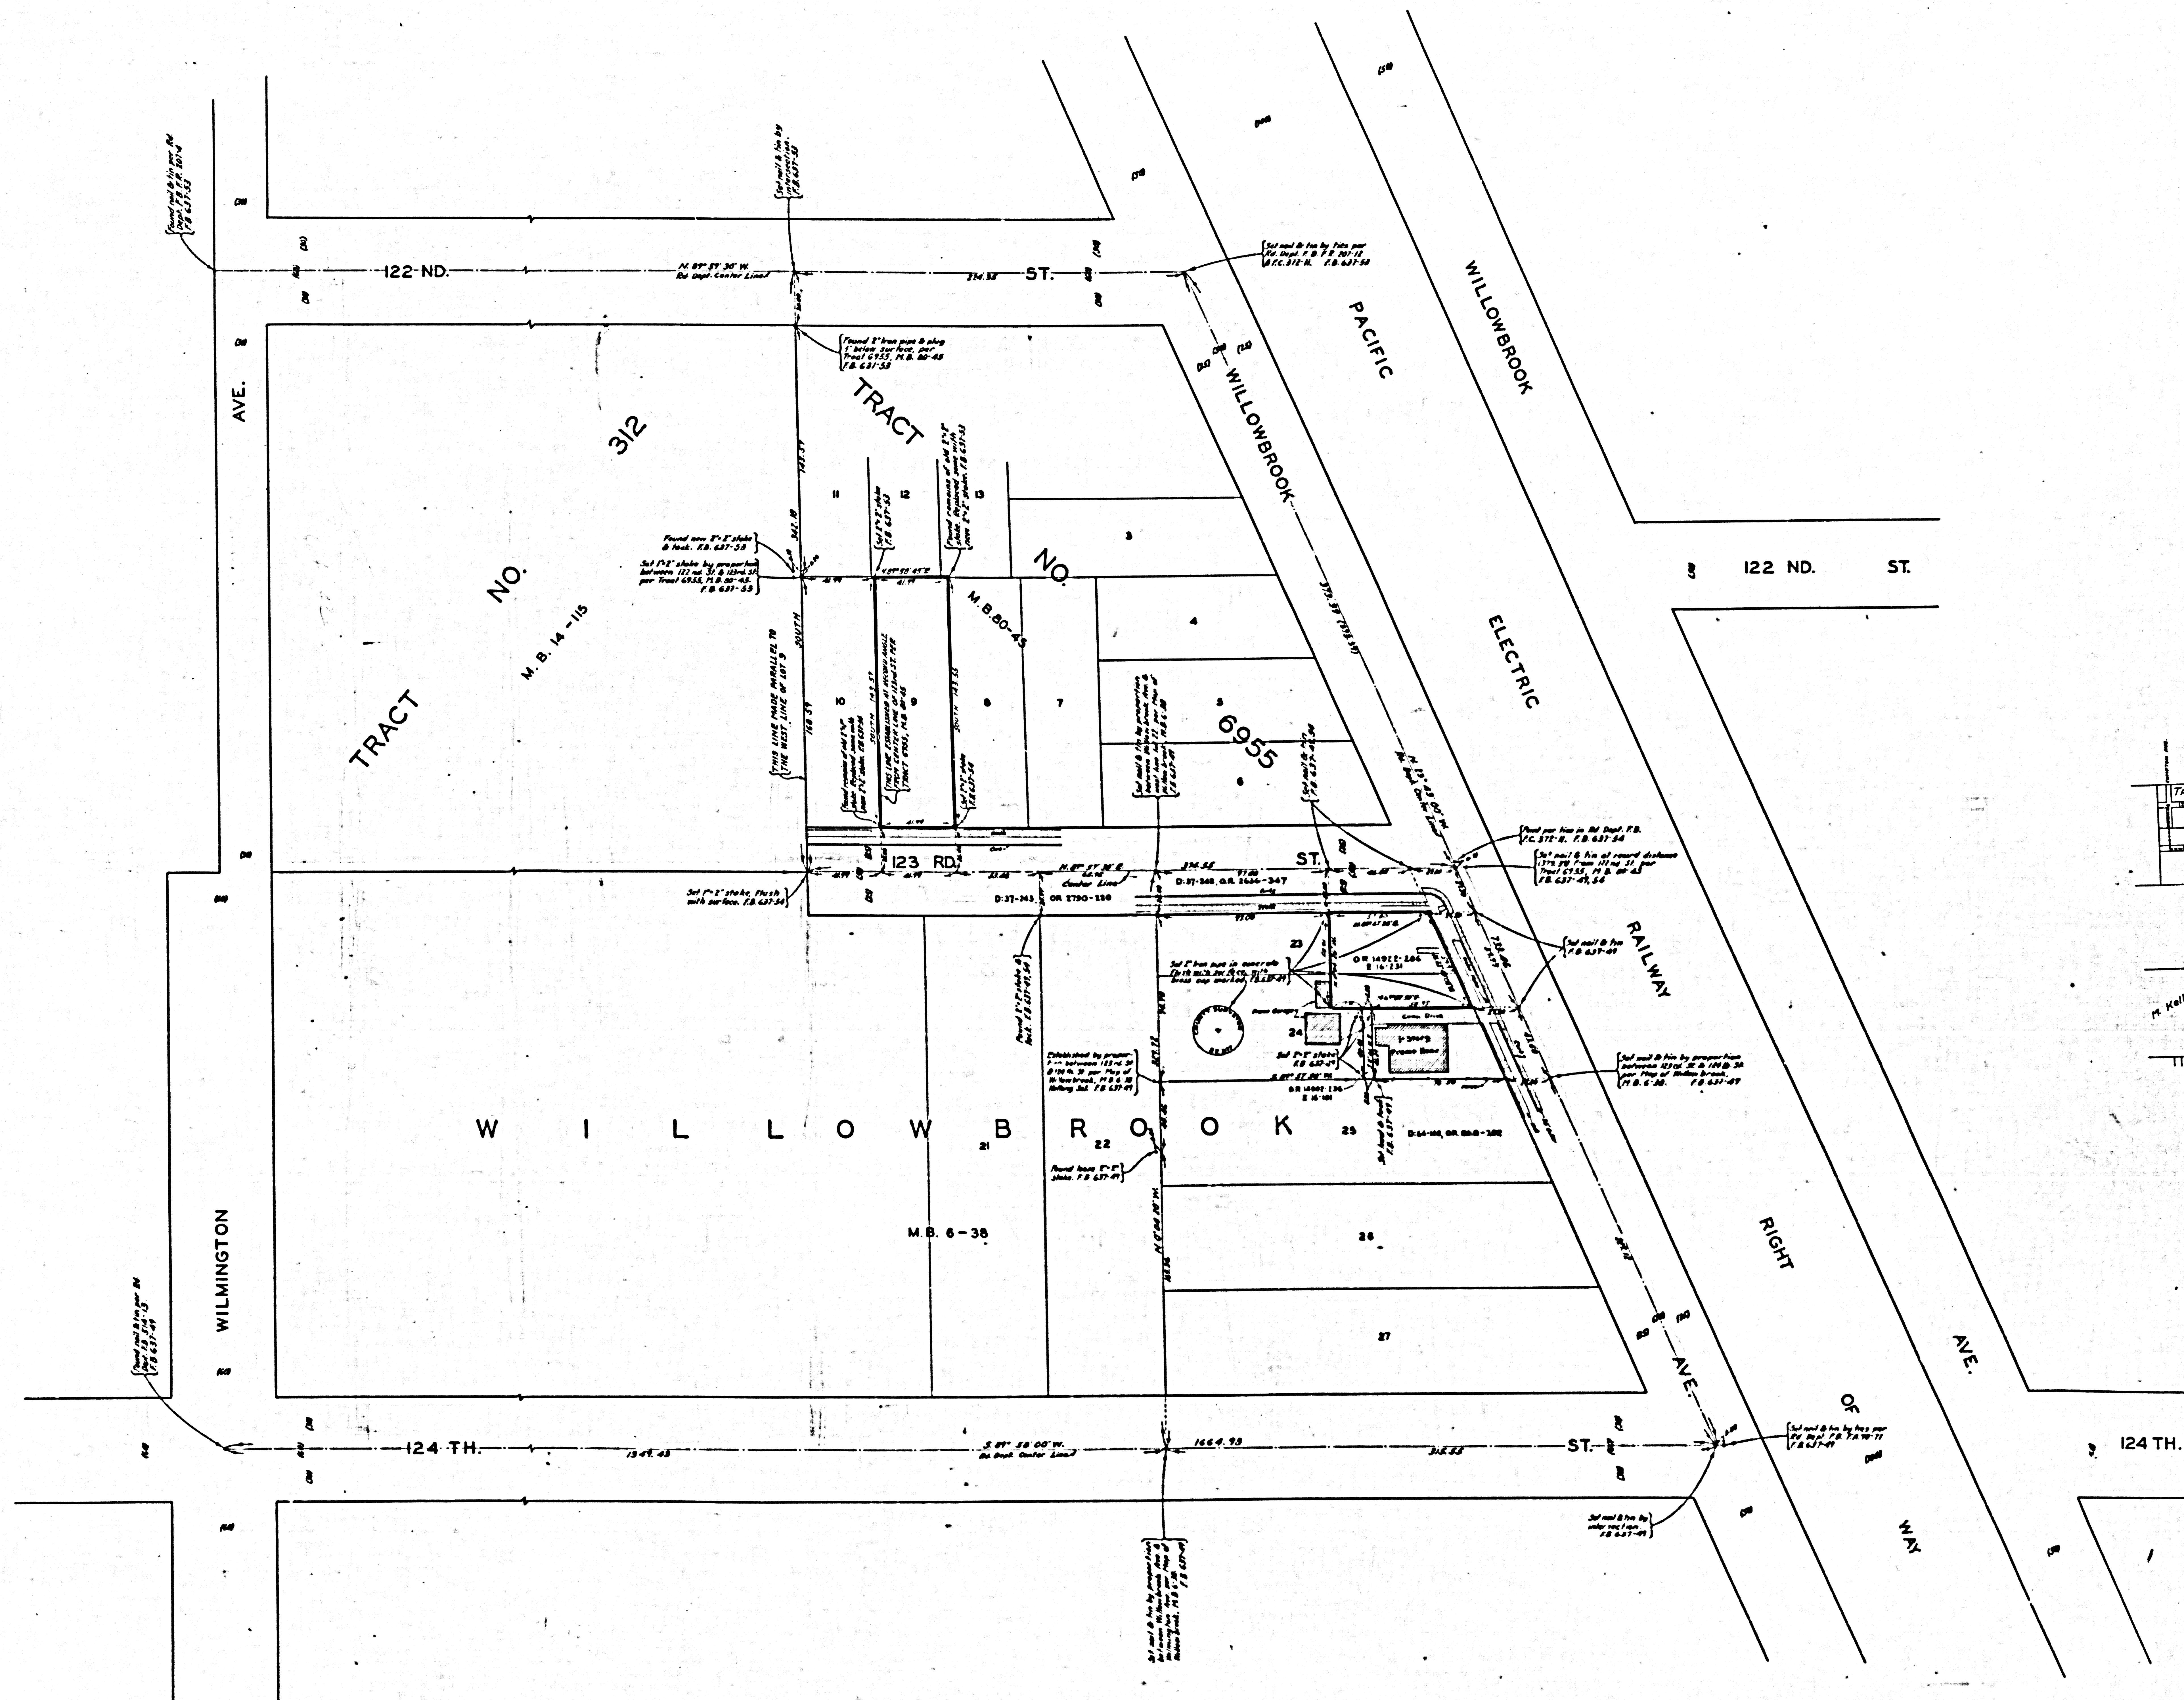

CSB-1348
-A20FA2