

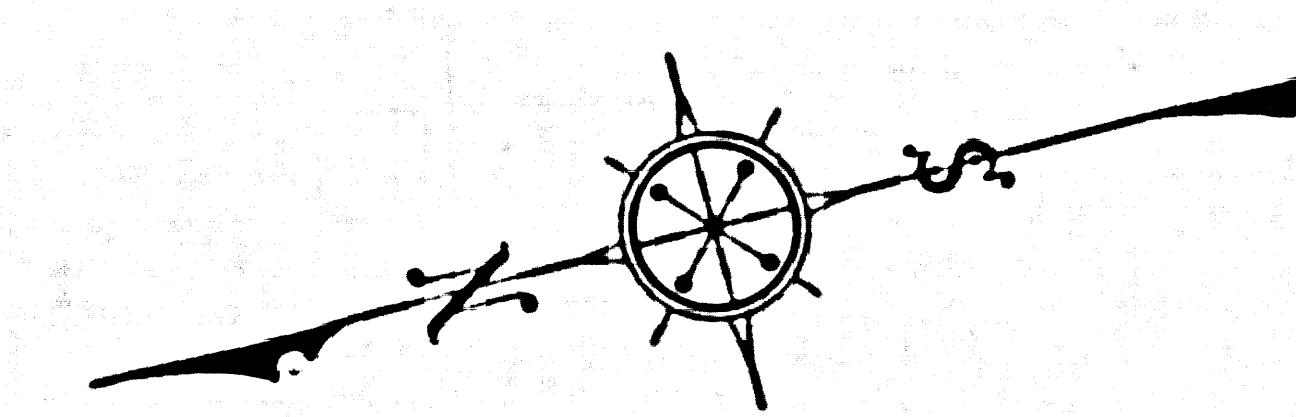


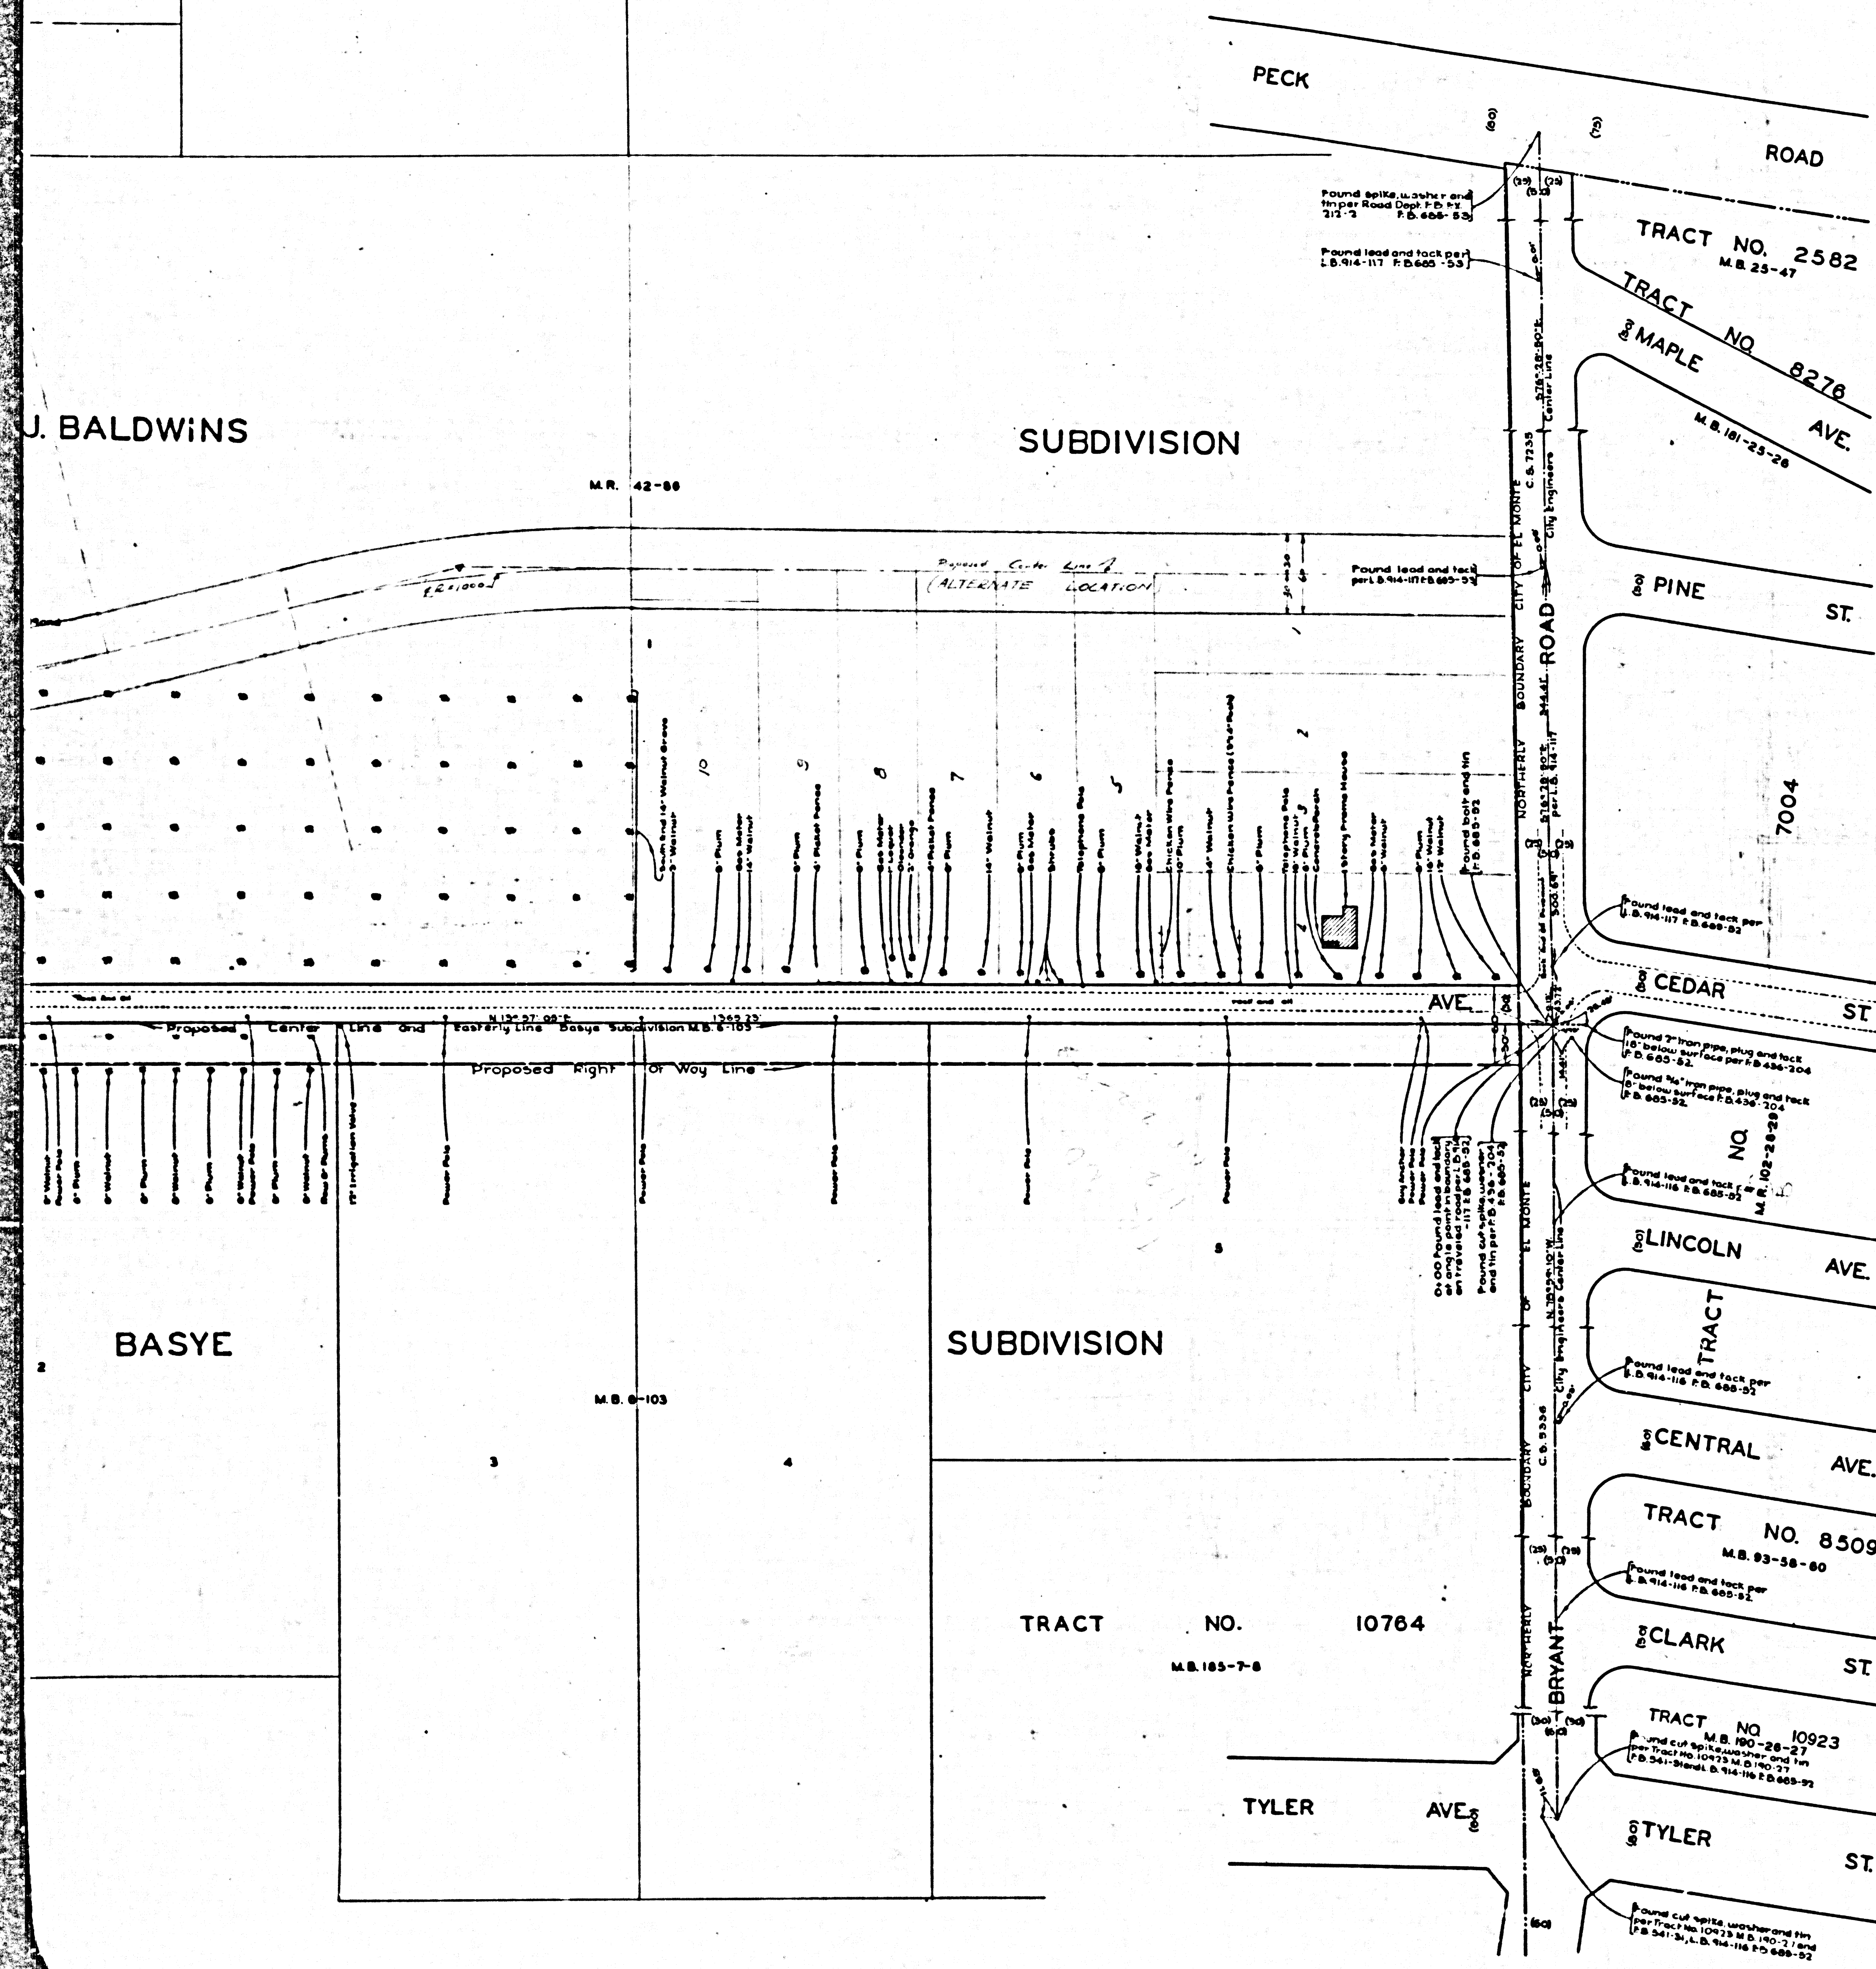


MAP OF
CEDAR AVENUE
 FROM
 BRYANT ROAD
 TO
 EAST HONDO PARKWAY
 COUNTY SURVEYORS MAP NO B-1349
 SCALE - 1 INCH = 50 FT

JOB NUMBER - 8158
 ALFRED JONES - COUNTY SURVEYOR
 SURVEYED - FEB 1937
 SURVEYED UNDER INSTRUCTIONS OF THE
 BOARD OF SUPERVISORS PER ORDER DATED
 JUNE 18-1939
 BEARINGS ARE BASED ON THE BEARING OF
 EL MONTE BRIDLE TRAIL PER C.S. 1005-4
 F.B. 885-51-80
 FIELD WORK BY... C.E. BRUNTY
 OFFICE WORK BY... H. M. HALL
 H.M. REYNOLDS
 CHECKED BY... A.A. ROESER

CSB-1349
 A10FA 4

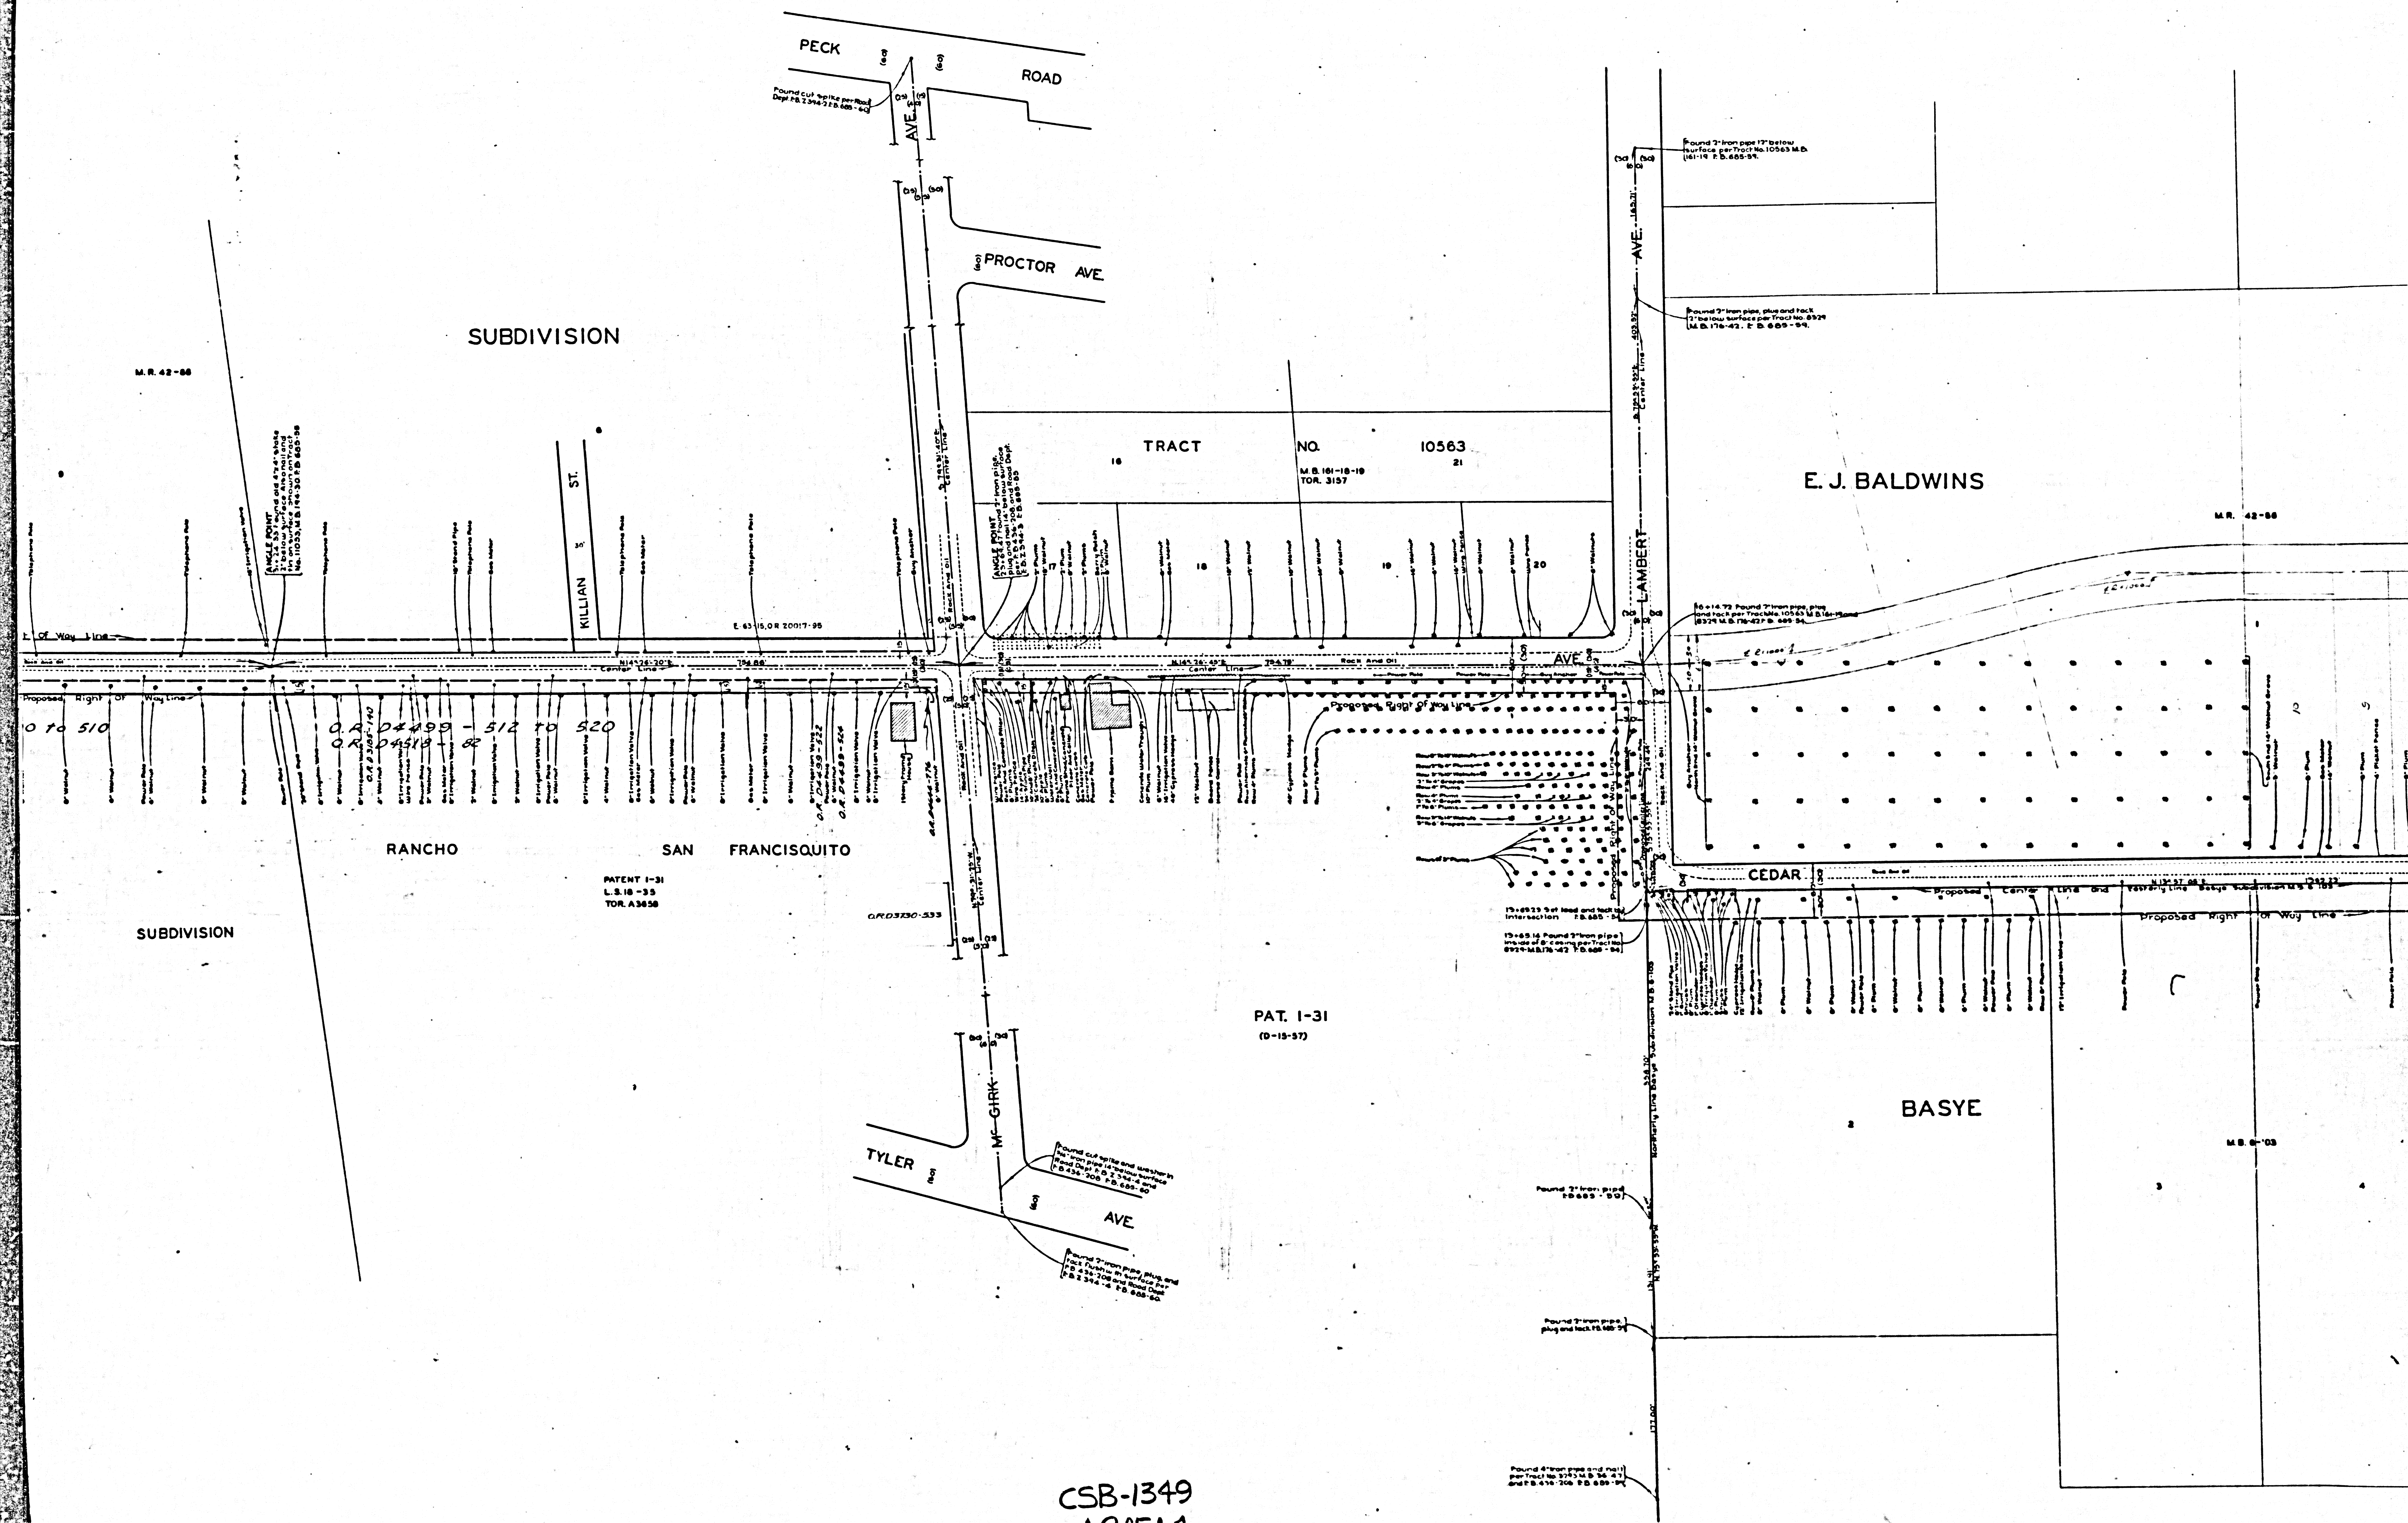

CSB-1349
A20FA4

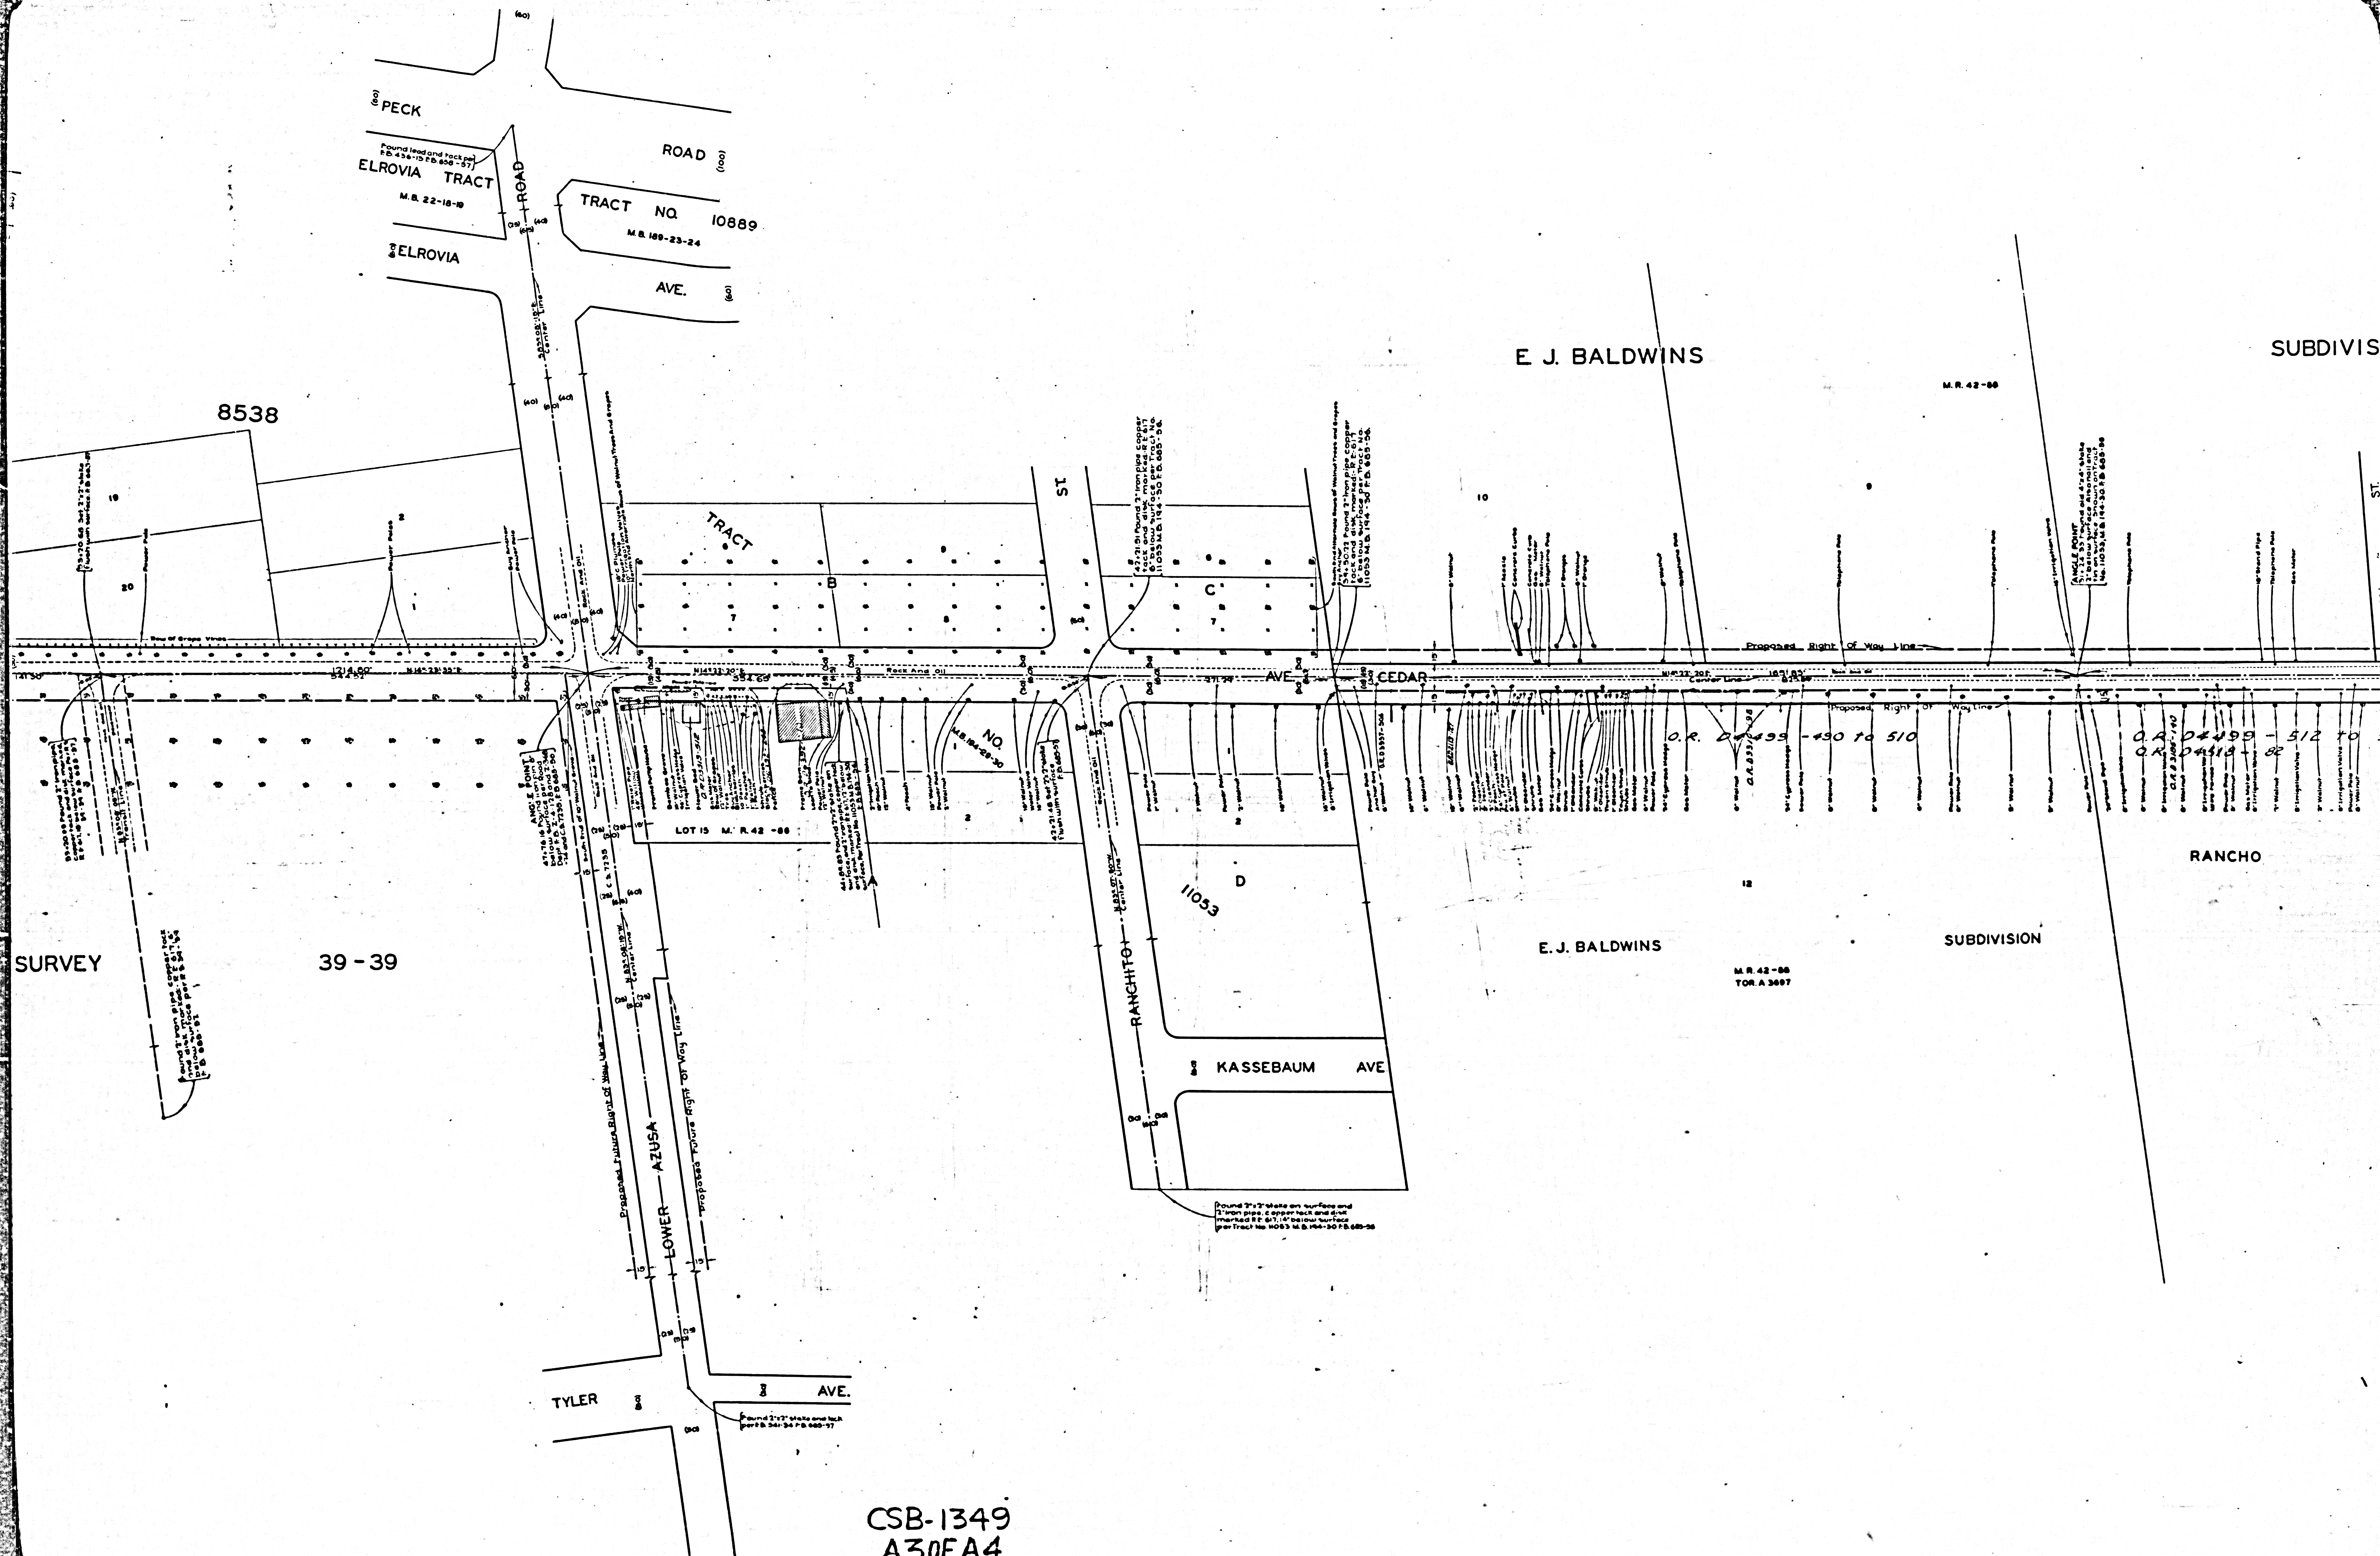

PECK ROAD
ELROVIA TRACT
M.B. 22-18-19

TRACT NO. 10889
M.B. 189-23-24

E. J. BALDWIN'S

SUBDIVISION

8538

TRACT

ST

CEDAR AVE

SURVEY

39-39

ANCHOR POINT
47°16'18" N 1°00'00" E 100.00
47°16'18" N 1°00'00" E 100.00
47°16'18" N 1°00'00" E 100.00

LOT 15 M.B. 42-88

TRACT NO. 10889-30

RANCHO

11053

KASSEBAUM AVE

E. J. BALDWIN'S

SUBDIVISION

RANCHO

TYLER AVE


AVE.

CSB-1349
A30FA4

M.B. 42-88
TOR A 3687

O.R. 04499 - 490 TO 510

O.R. 04499 - 512 TO 514
O.R. 04499 - 515

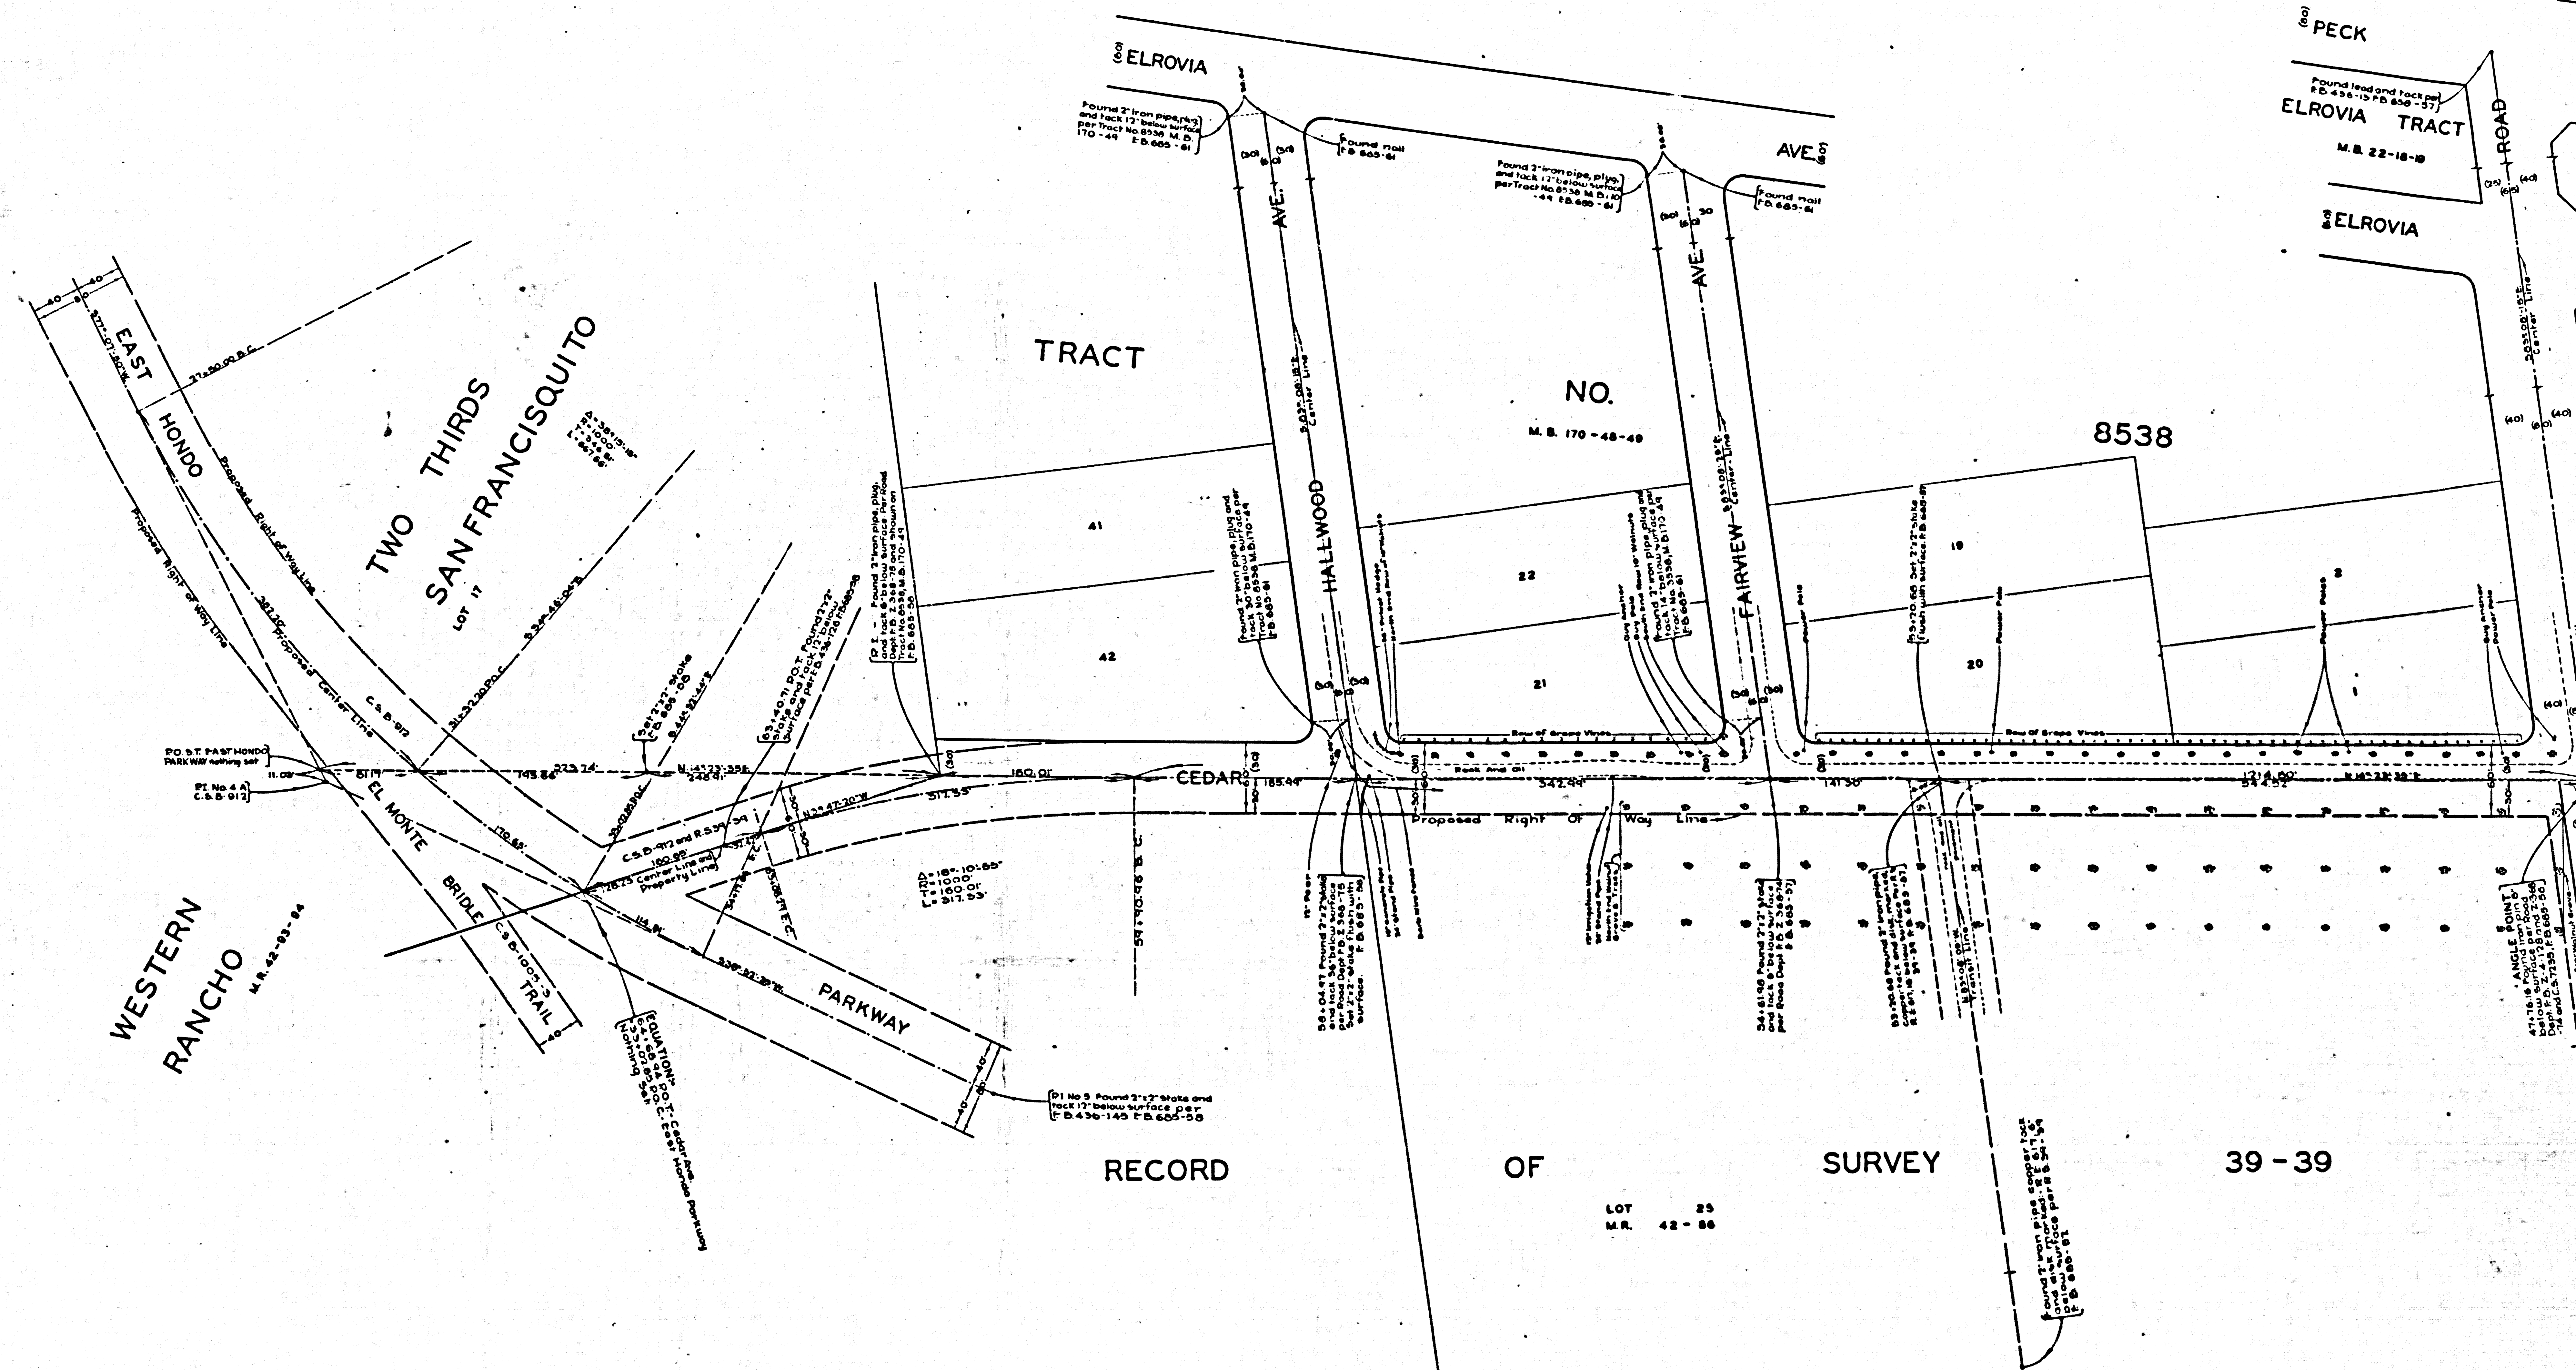

CSB-1349
A40FA4