
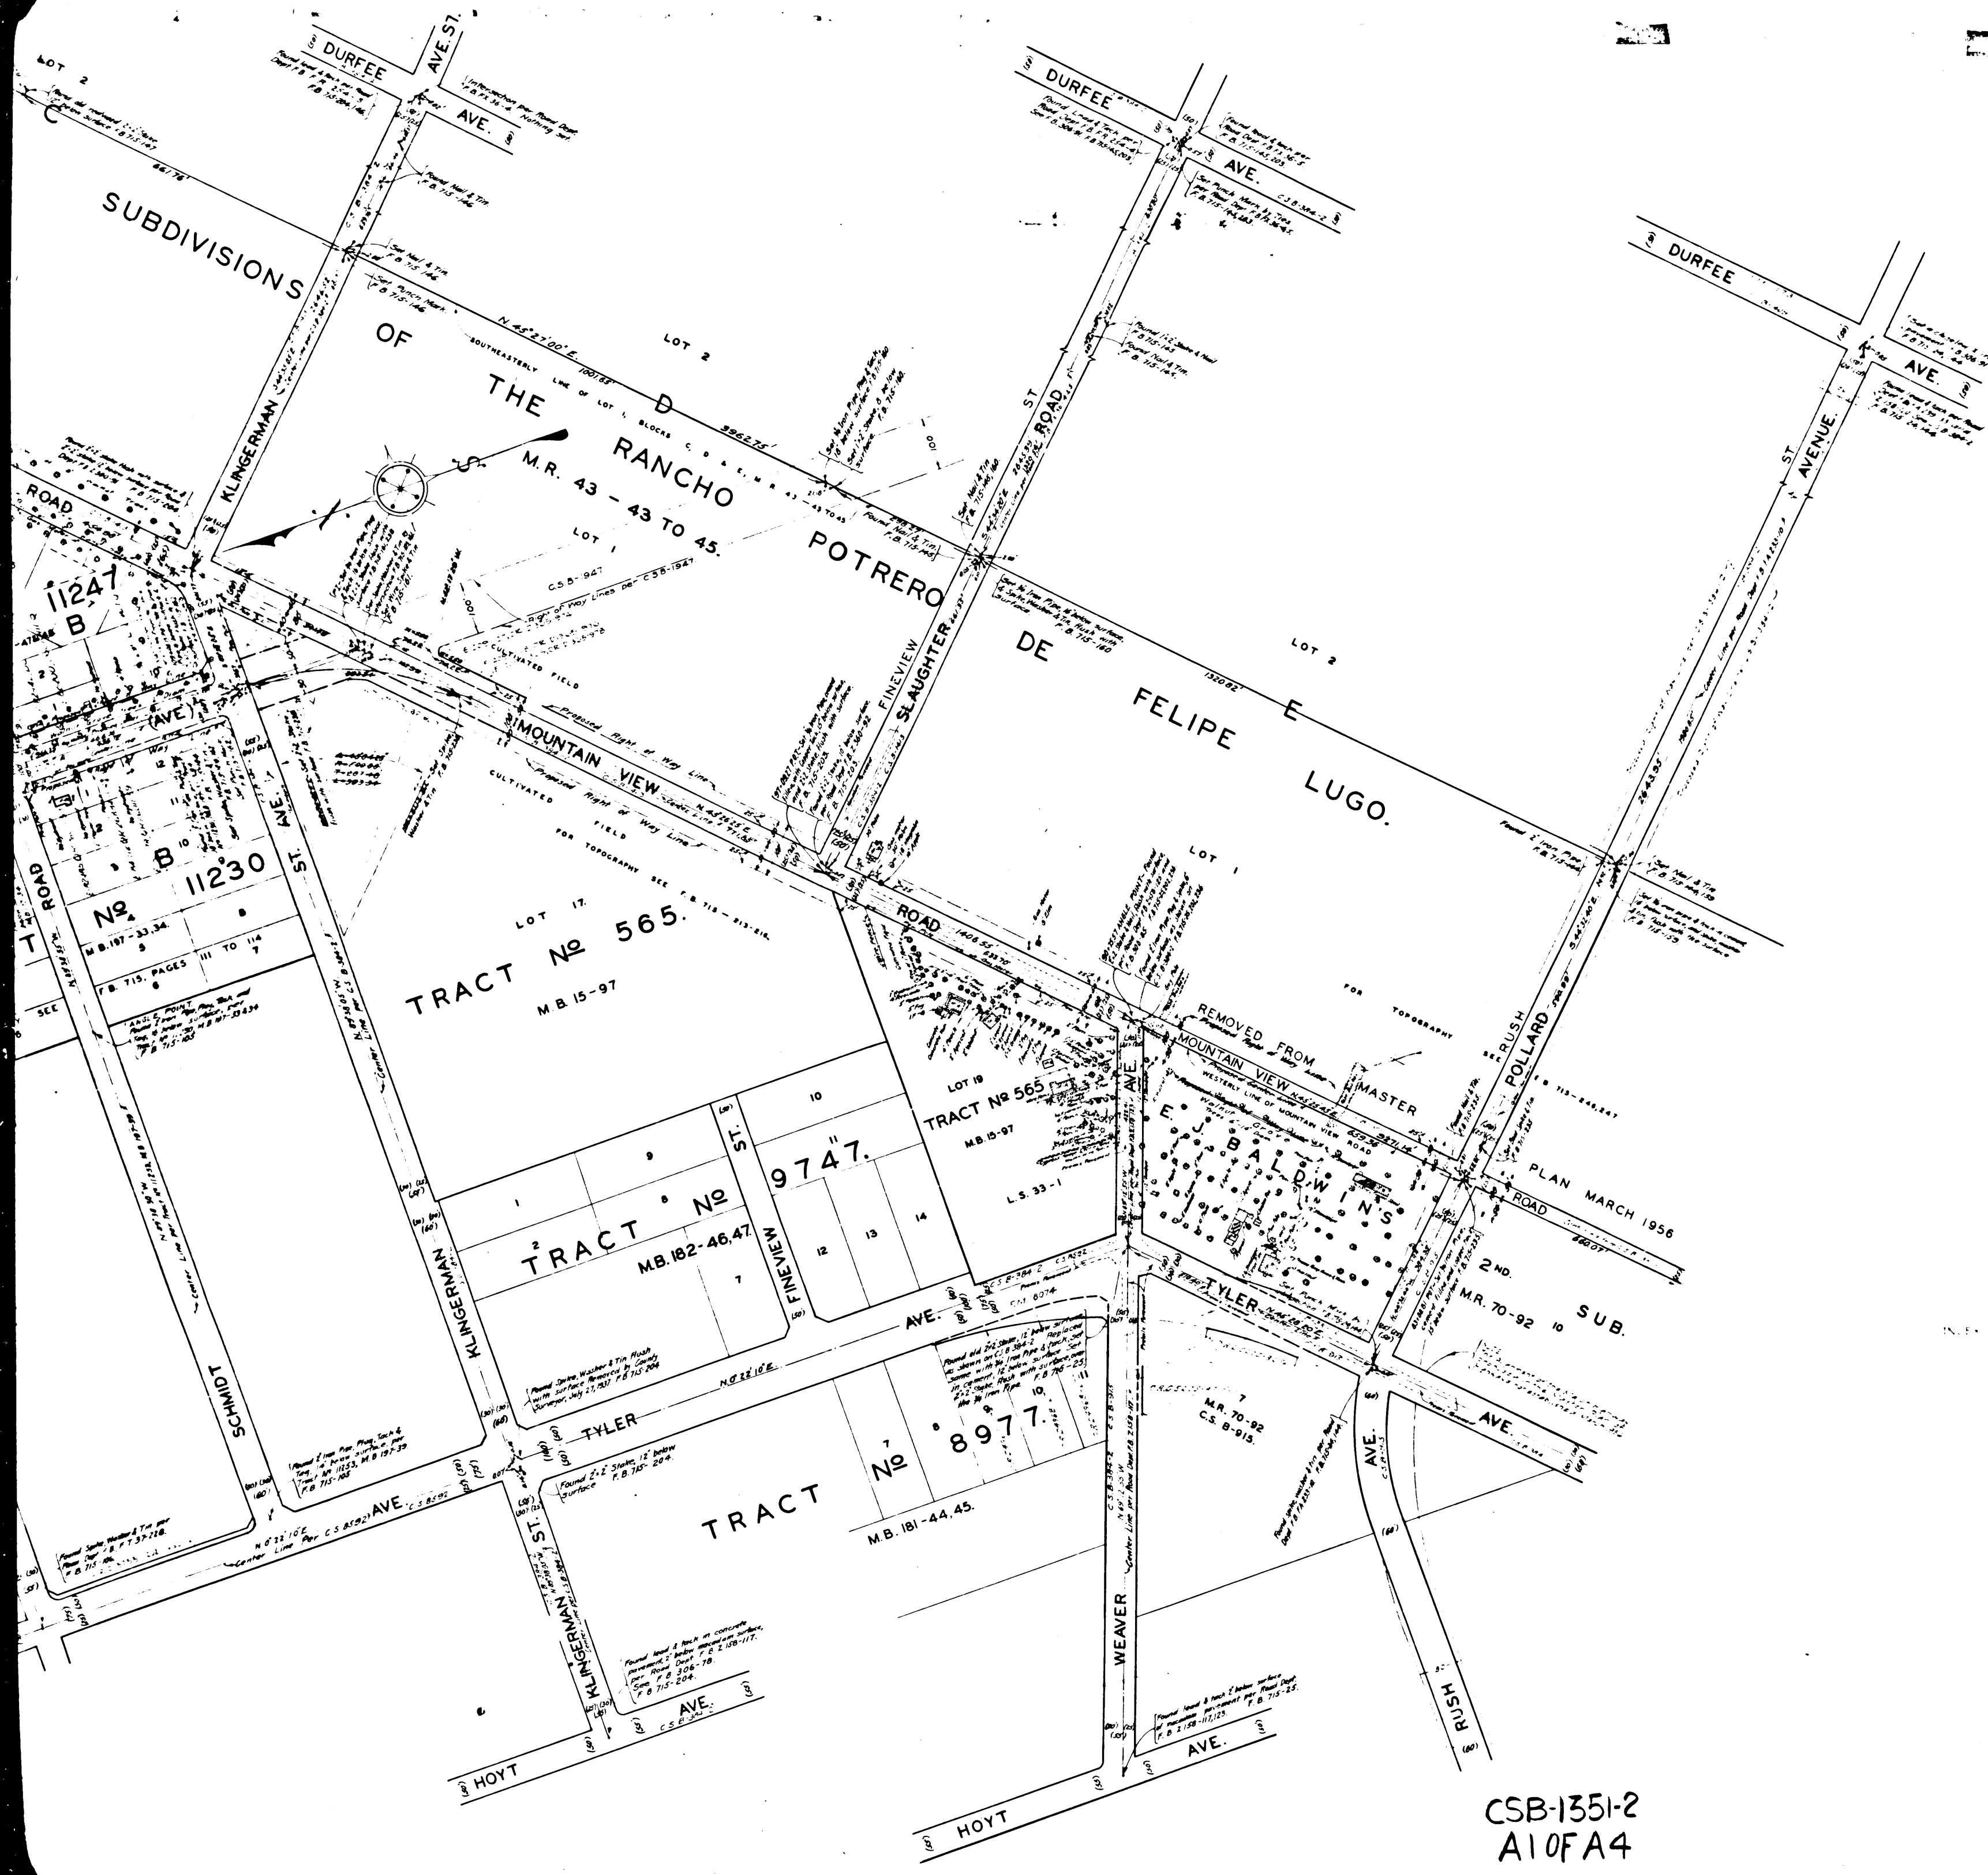


MAP OF
PECK ROAD
FROM
SIPHON ROAD
TO
DUARTE ROAD.
COUNTY SURVEYORS MAP NO B-1351
SHEET NO 2 OF 5 SHEETS
SCALE - 1 INCH = 100 FT.
JOB NUMBER 7052
ALFRED JONES - COUNTY SURVEYOR
SURVEYED - JUNE, 1937 - NOV., 1939.
SURVEYED UNDER INSTRUCTIONS OF THE
BOARD OF SUPERVISORS PER ORDER DATED
JUNE 8, 1931
BEARINGS ARE BASED ON THE BEARING OF
POMONA BOULEVARD PER C.S. B-1216
F.B. 715-7-258 F.B. 748-1-212 F.B. 737-1-29
FIELD WORK BY H.F. EVANS
OFFICE WORK BY J.D. PRICE
CHECKED BY A.A. ROESER

CSB-1351-2
A10FA4

WEST 1/4 34M 200YARD 2 YINUSO
2 1/4 S 1/4 13TH 2

SHEET NO 5 OF 5 SHEETS
CONSULT SURVEYOR 2 MAP NO B-1351

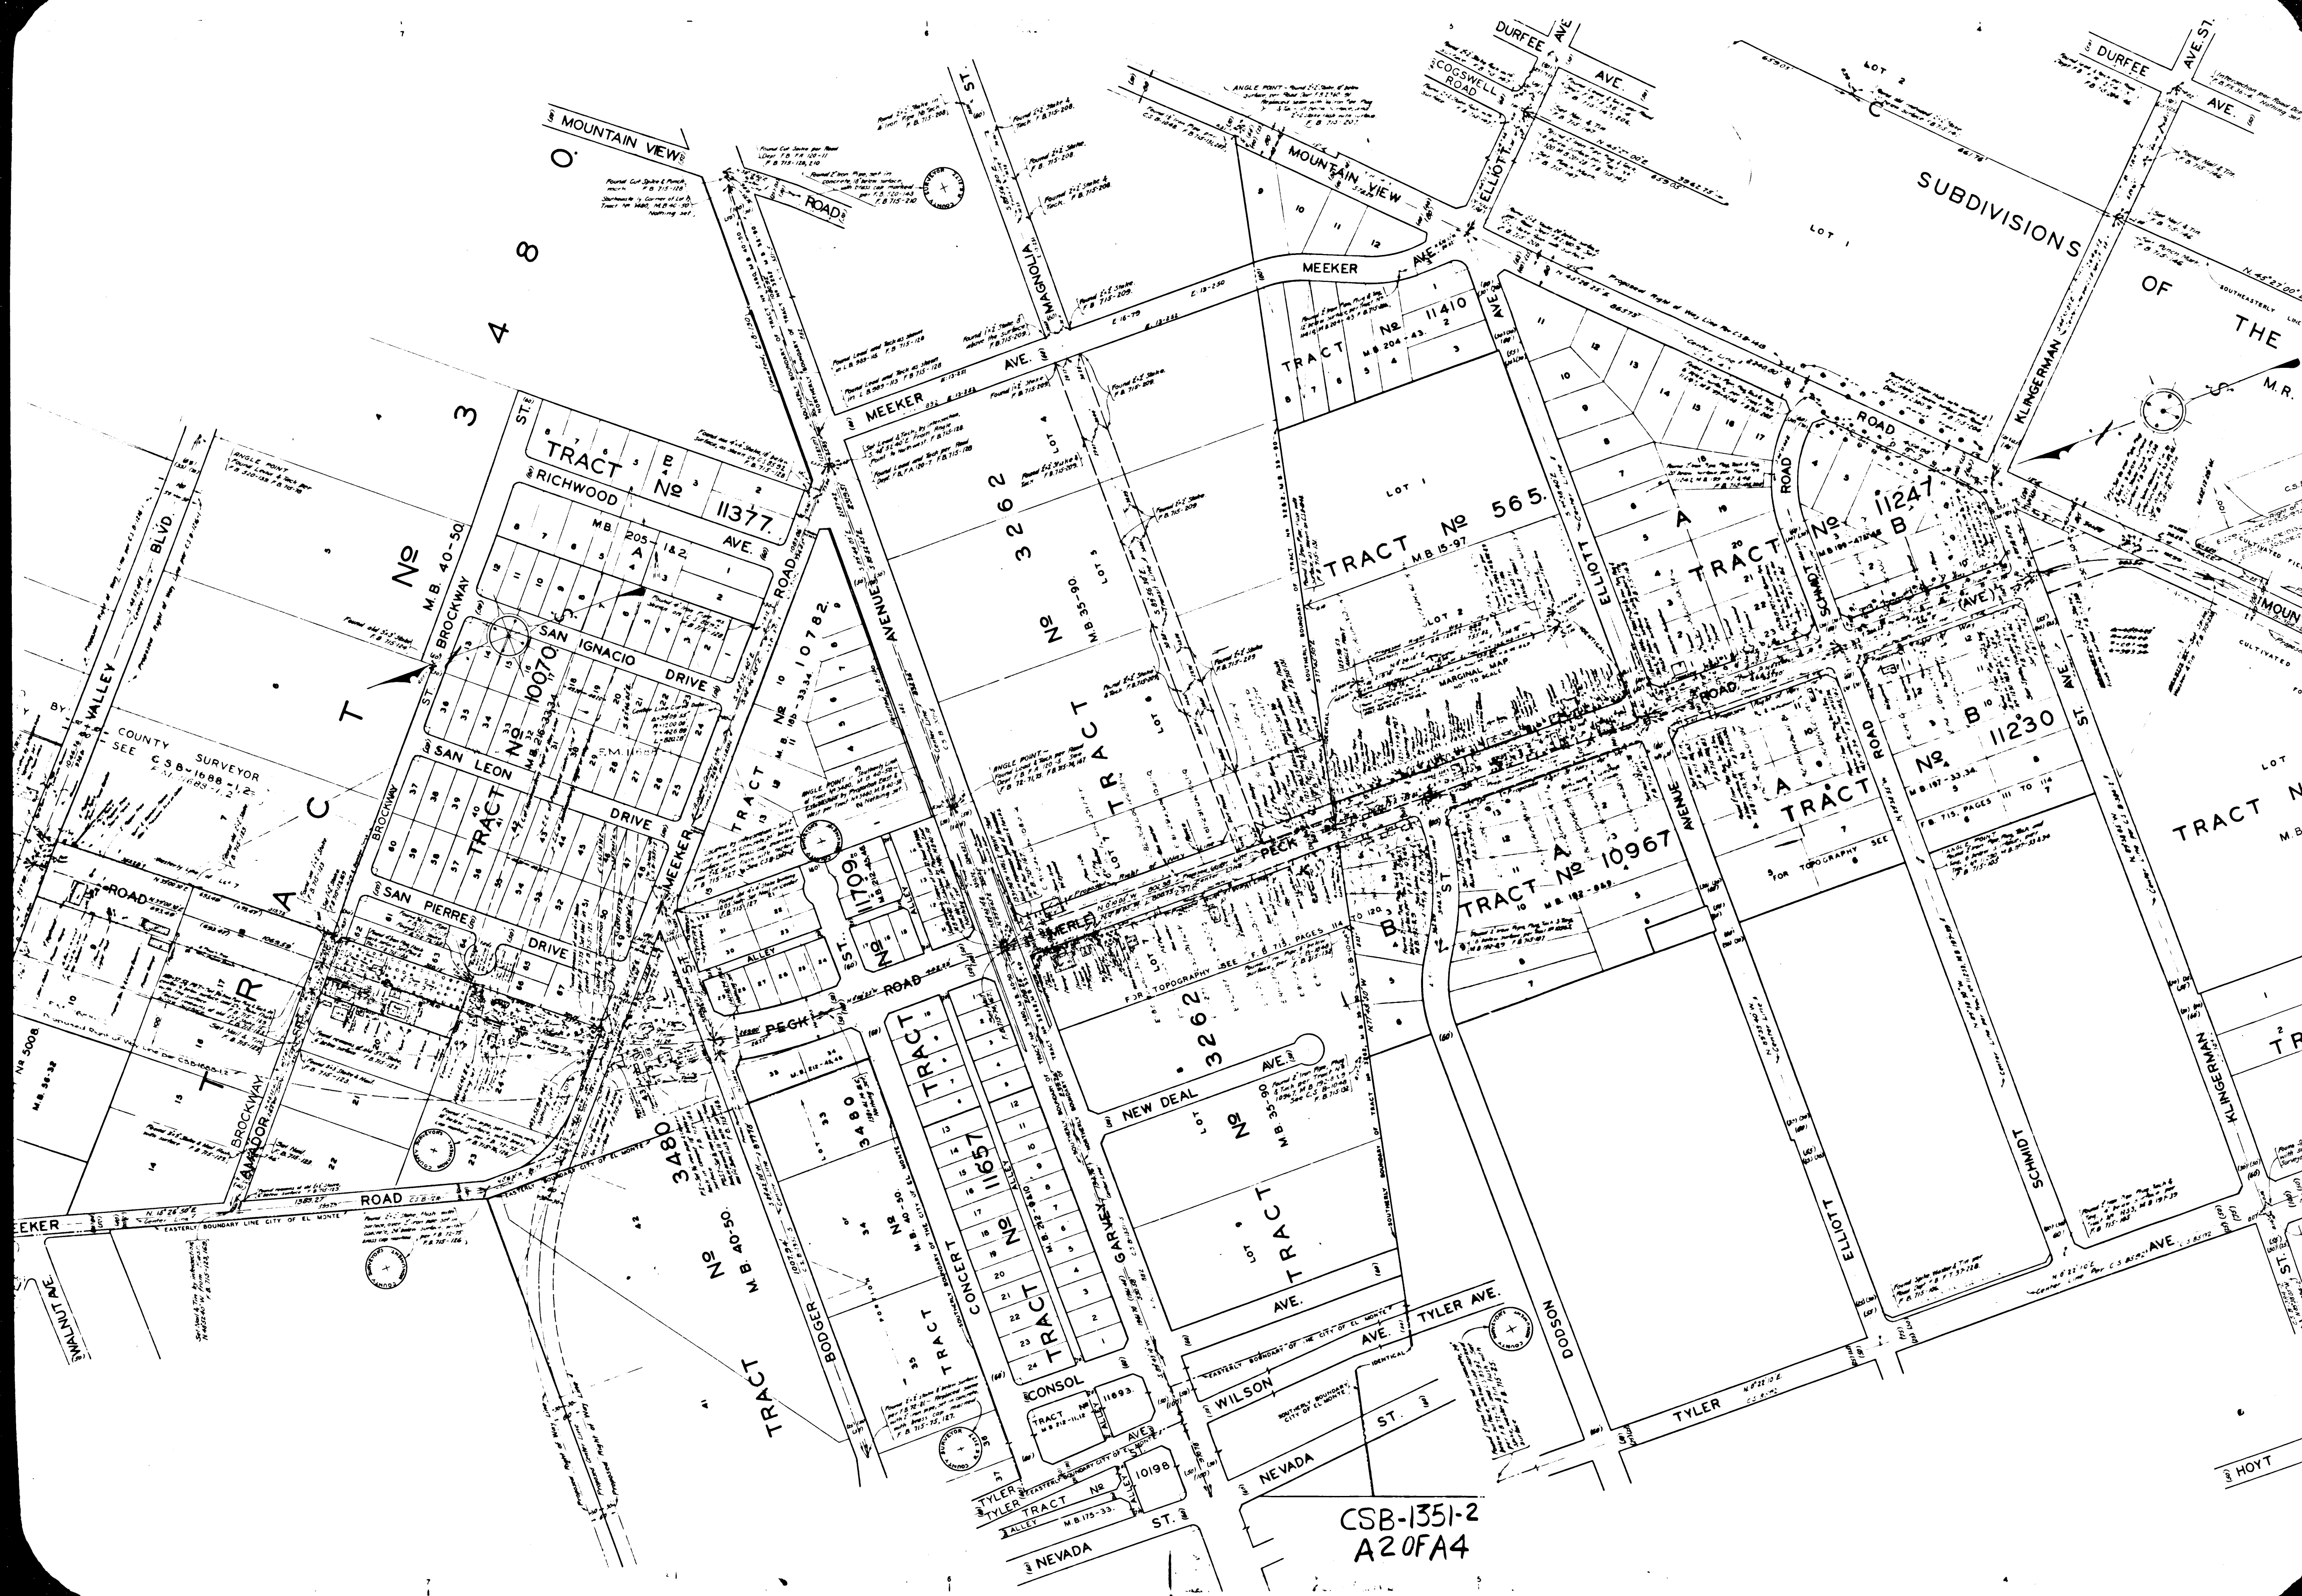



TRACT No 11268
M.B. 199-25,26

LOT 7,
E.J. BALDWIN'S SUBDIVISION.
M.R. 42-86.

CHAMPION TRACT.
M.R. 32-17

E.J. BALDWIN'S SUBDIVISION
PORTION OF LOT 4
M.R. 42-86

TRACT No 8329

LOT 1,
E.J. BALDWIN'S SUBDIVISION.
M.R. 42-86.

TRACT No 2582
M.B. 25-47

TRACT No 8276
M.B. 181-25 & 26

TRACT No 7004

CSB-1351-2
A40FA4