
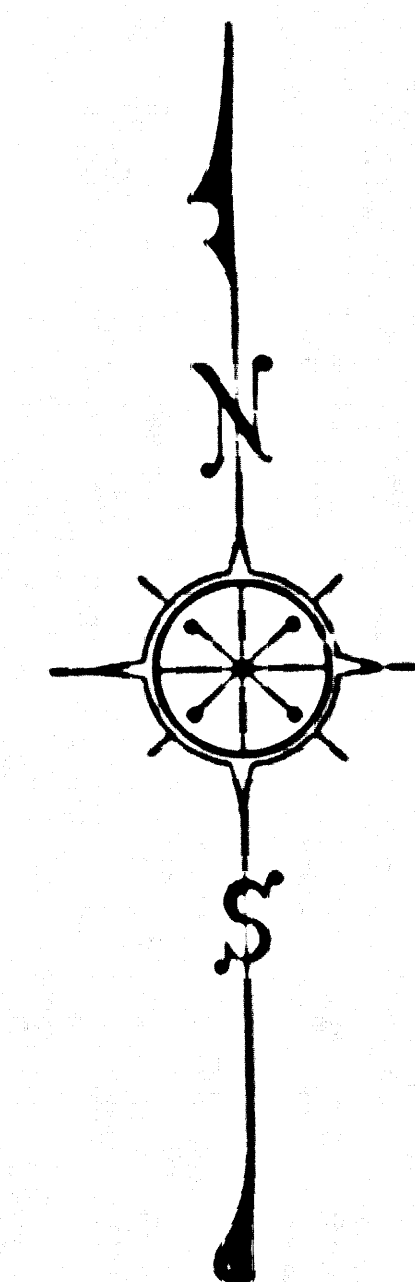


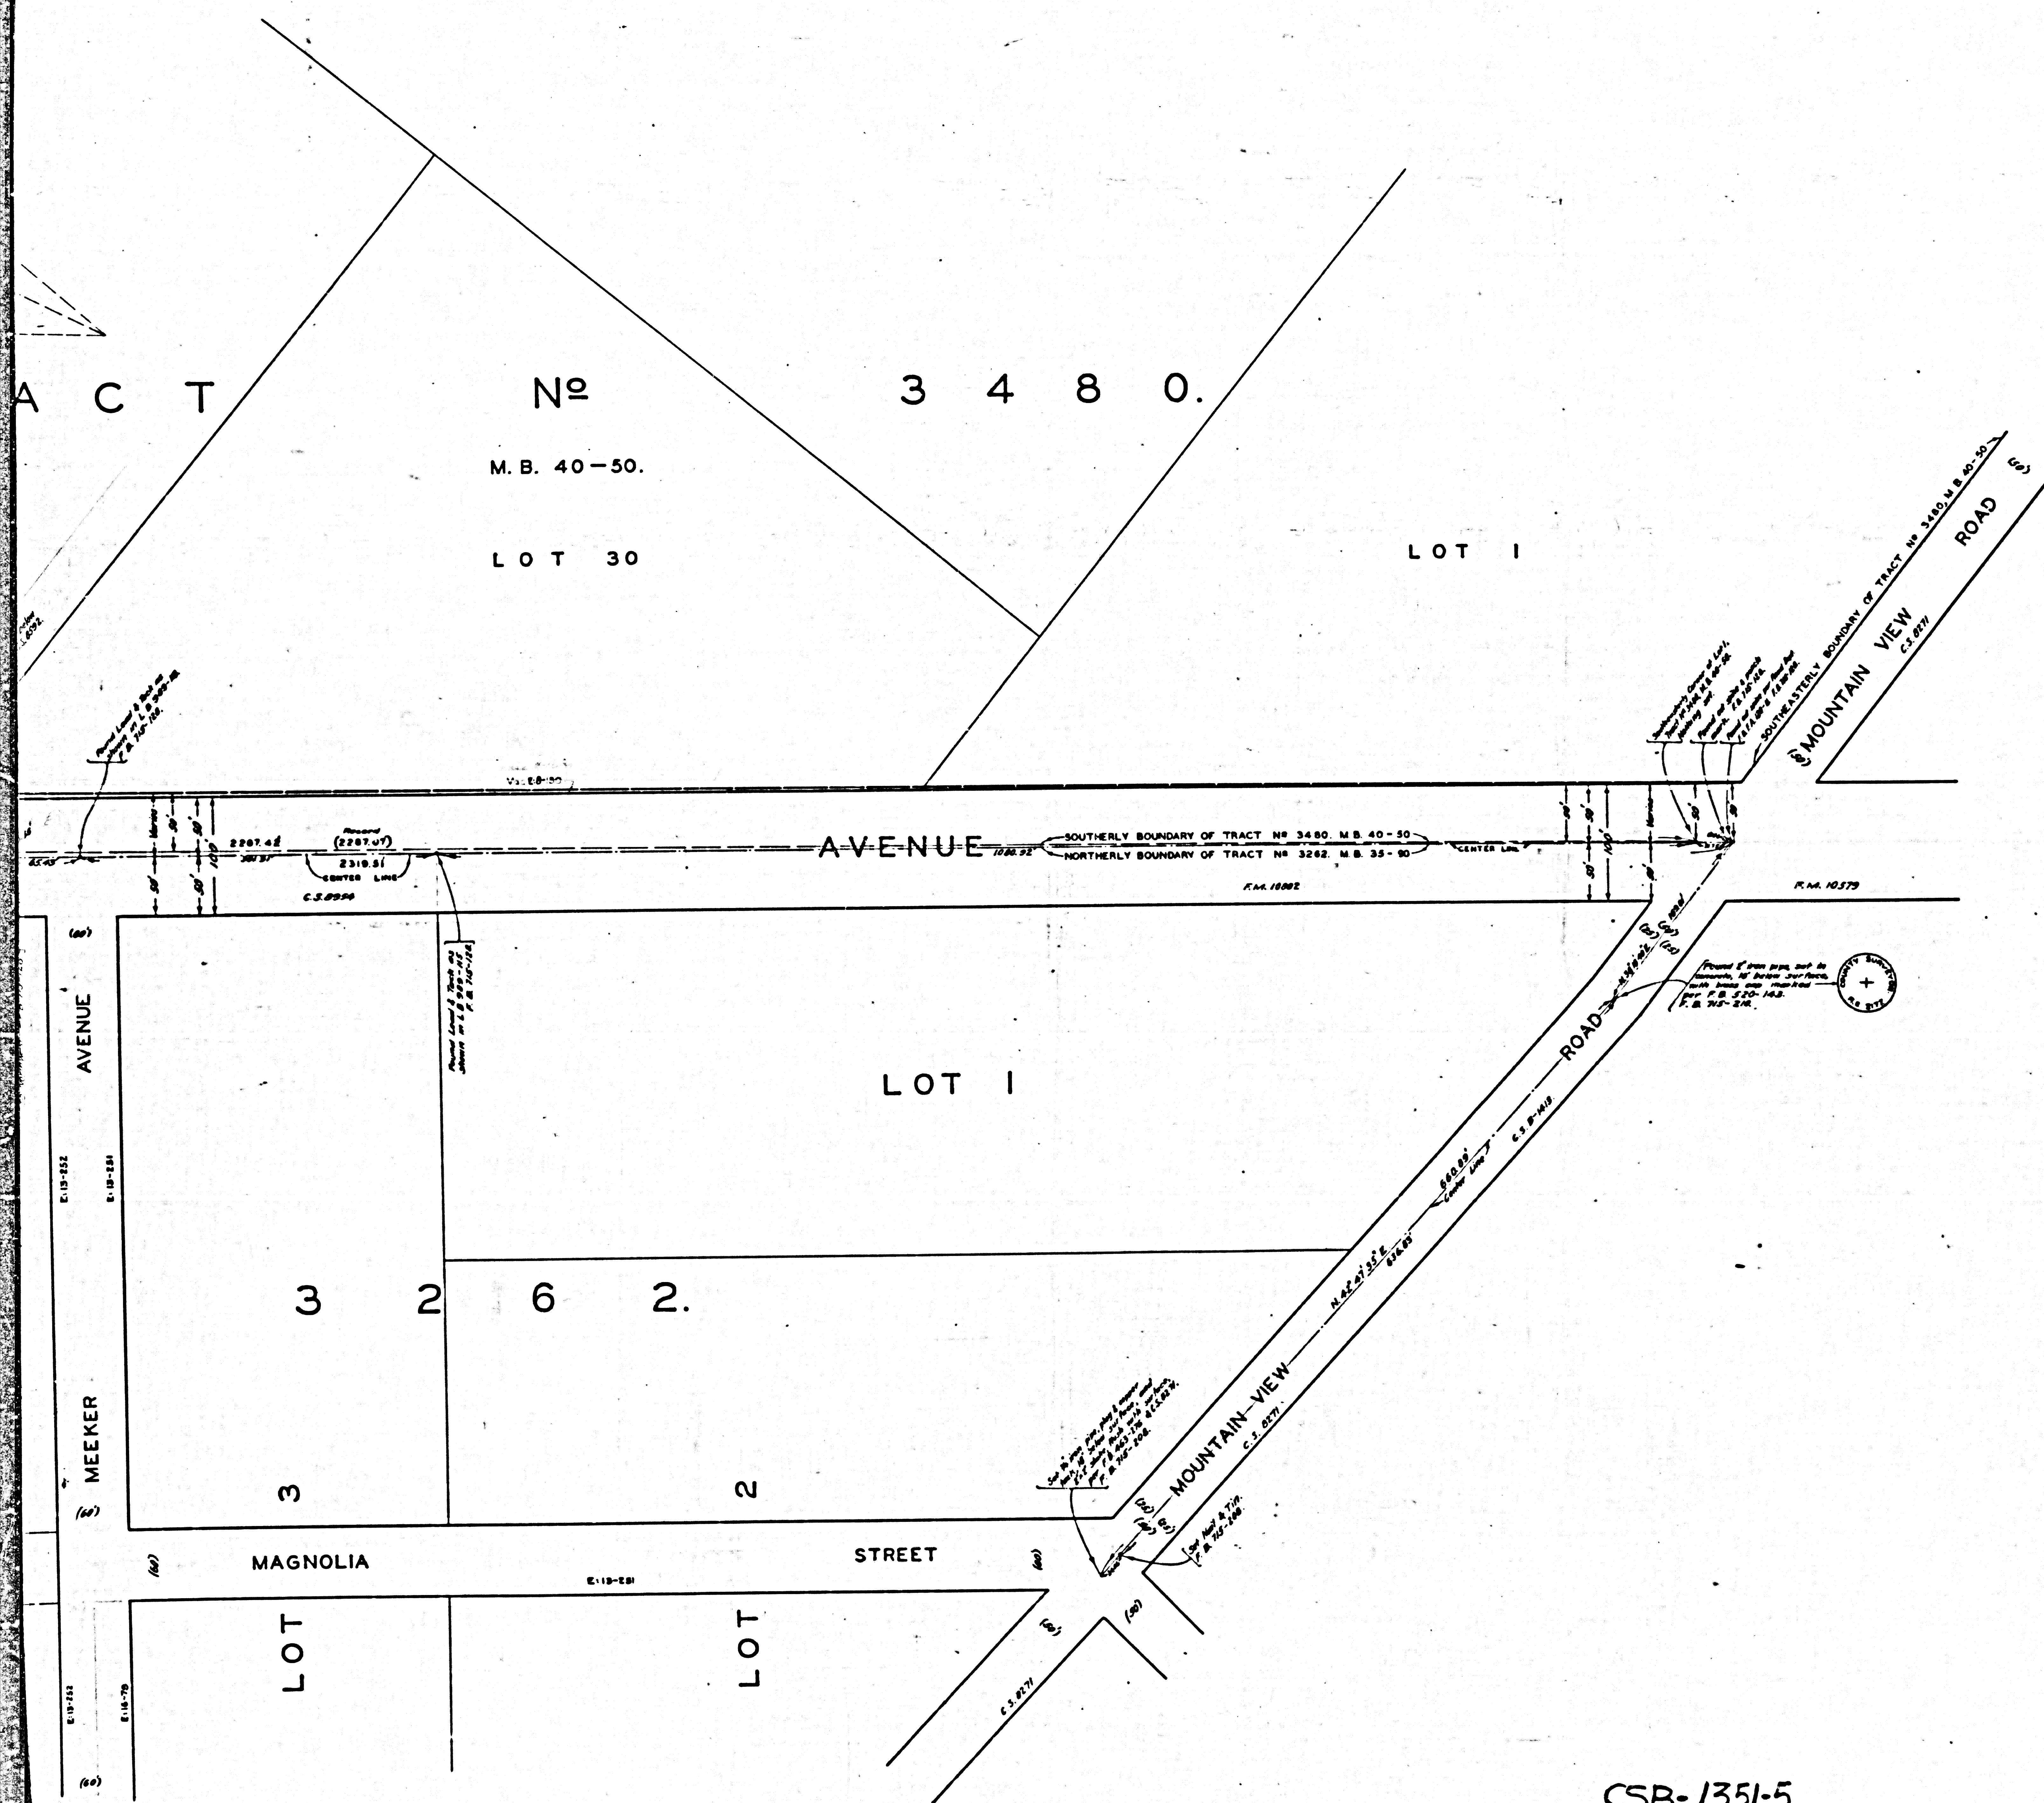

MAP OF
GARVEY AVENUE
 FROM
 NEVADA STREET AVE
 TO
 MOUNTAIN VIEW ROAD.
 COUNTY SURVEYORS MAP No B-1351.
 SHEET No 5 OF 5 SHEETS.
 SCALE=1 INCH=50 FEET.

INDEX 46

JOB NUMBER 7052.


ALFRED JONES - COUNTY SURVEYOR.
 SURVEYED - JULY, 1937 - FEB. 1938.

SURVEYED UNDER INSTRUCTIONS OF THE
 BOARD OF SUPERVISORS PER ORDER DATED
 JUNE 8, 1931.

BEARINGS ARE BASED ON THE BEARING OF
 POMONA BOULEVARD PER C. & B-1216-1.

F. & 715 - 74.75, 109, 128, 130, 167, 180.

FIELD WORK BY..... R.F. EVANS.
 L.D. MOORE.
 OFFICE WORK BY..... J.D. PRICE.
 CHECKED BY..... A.A. ROESER.

 

3 4 8 0

LOT 34

LOT 33

LOT 32

TRACT No 10782

M.B. 185-33,34.

LOT 28

TRACT

LOT 29

TRACT No

M.B. 40-50.

LOT 30

GARVEY

AVE

NEW DEAL

LOT

8

2

2

LOT

7

TRACT

TRACT No

M.B. 35-90

LOT

LOT

LOT

3 2 6 2.



MAGNOLIA

LOT

LOT

STRE

CSB-1351-5
A20FA3

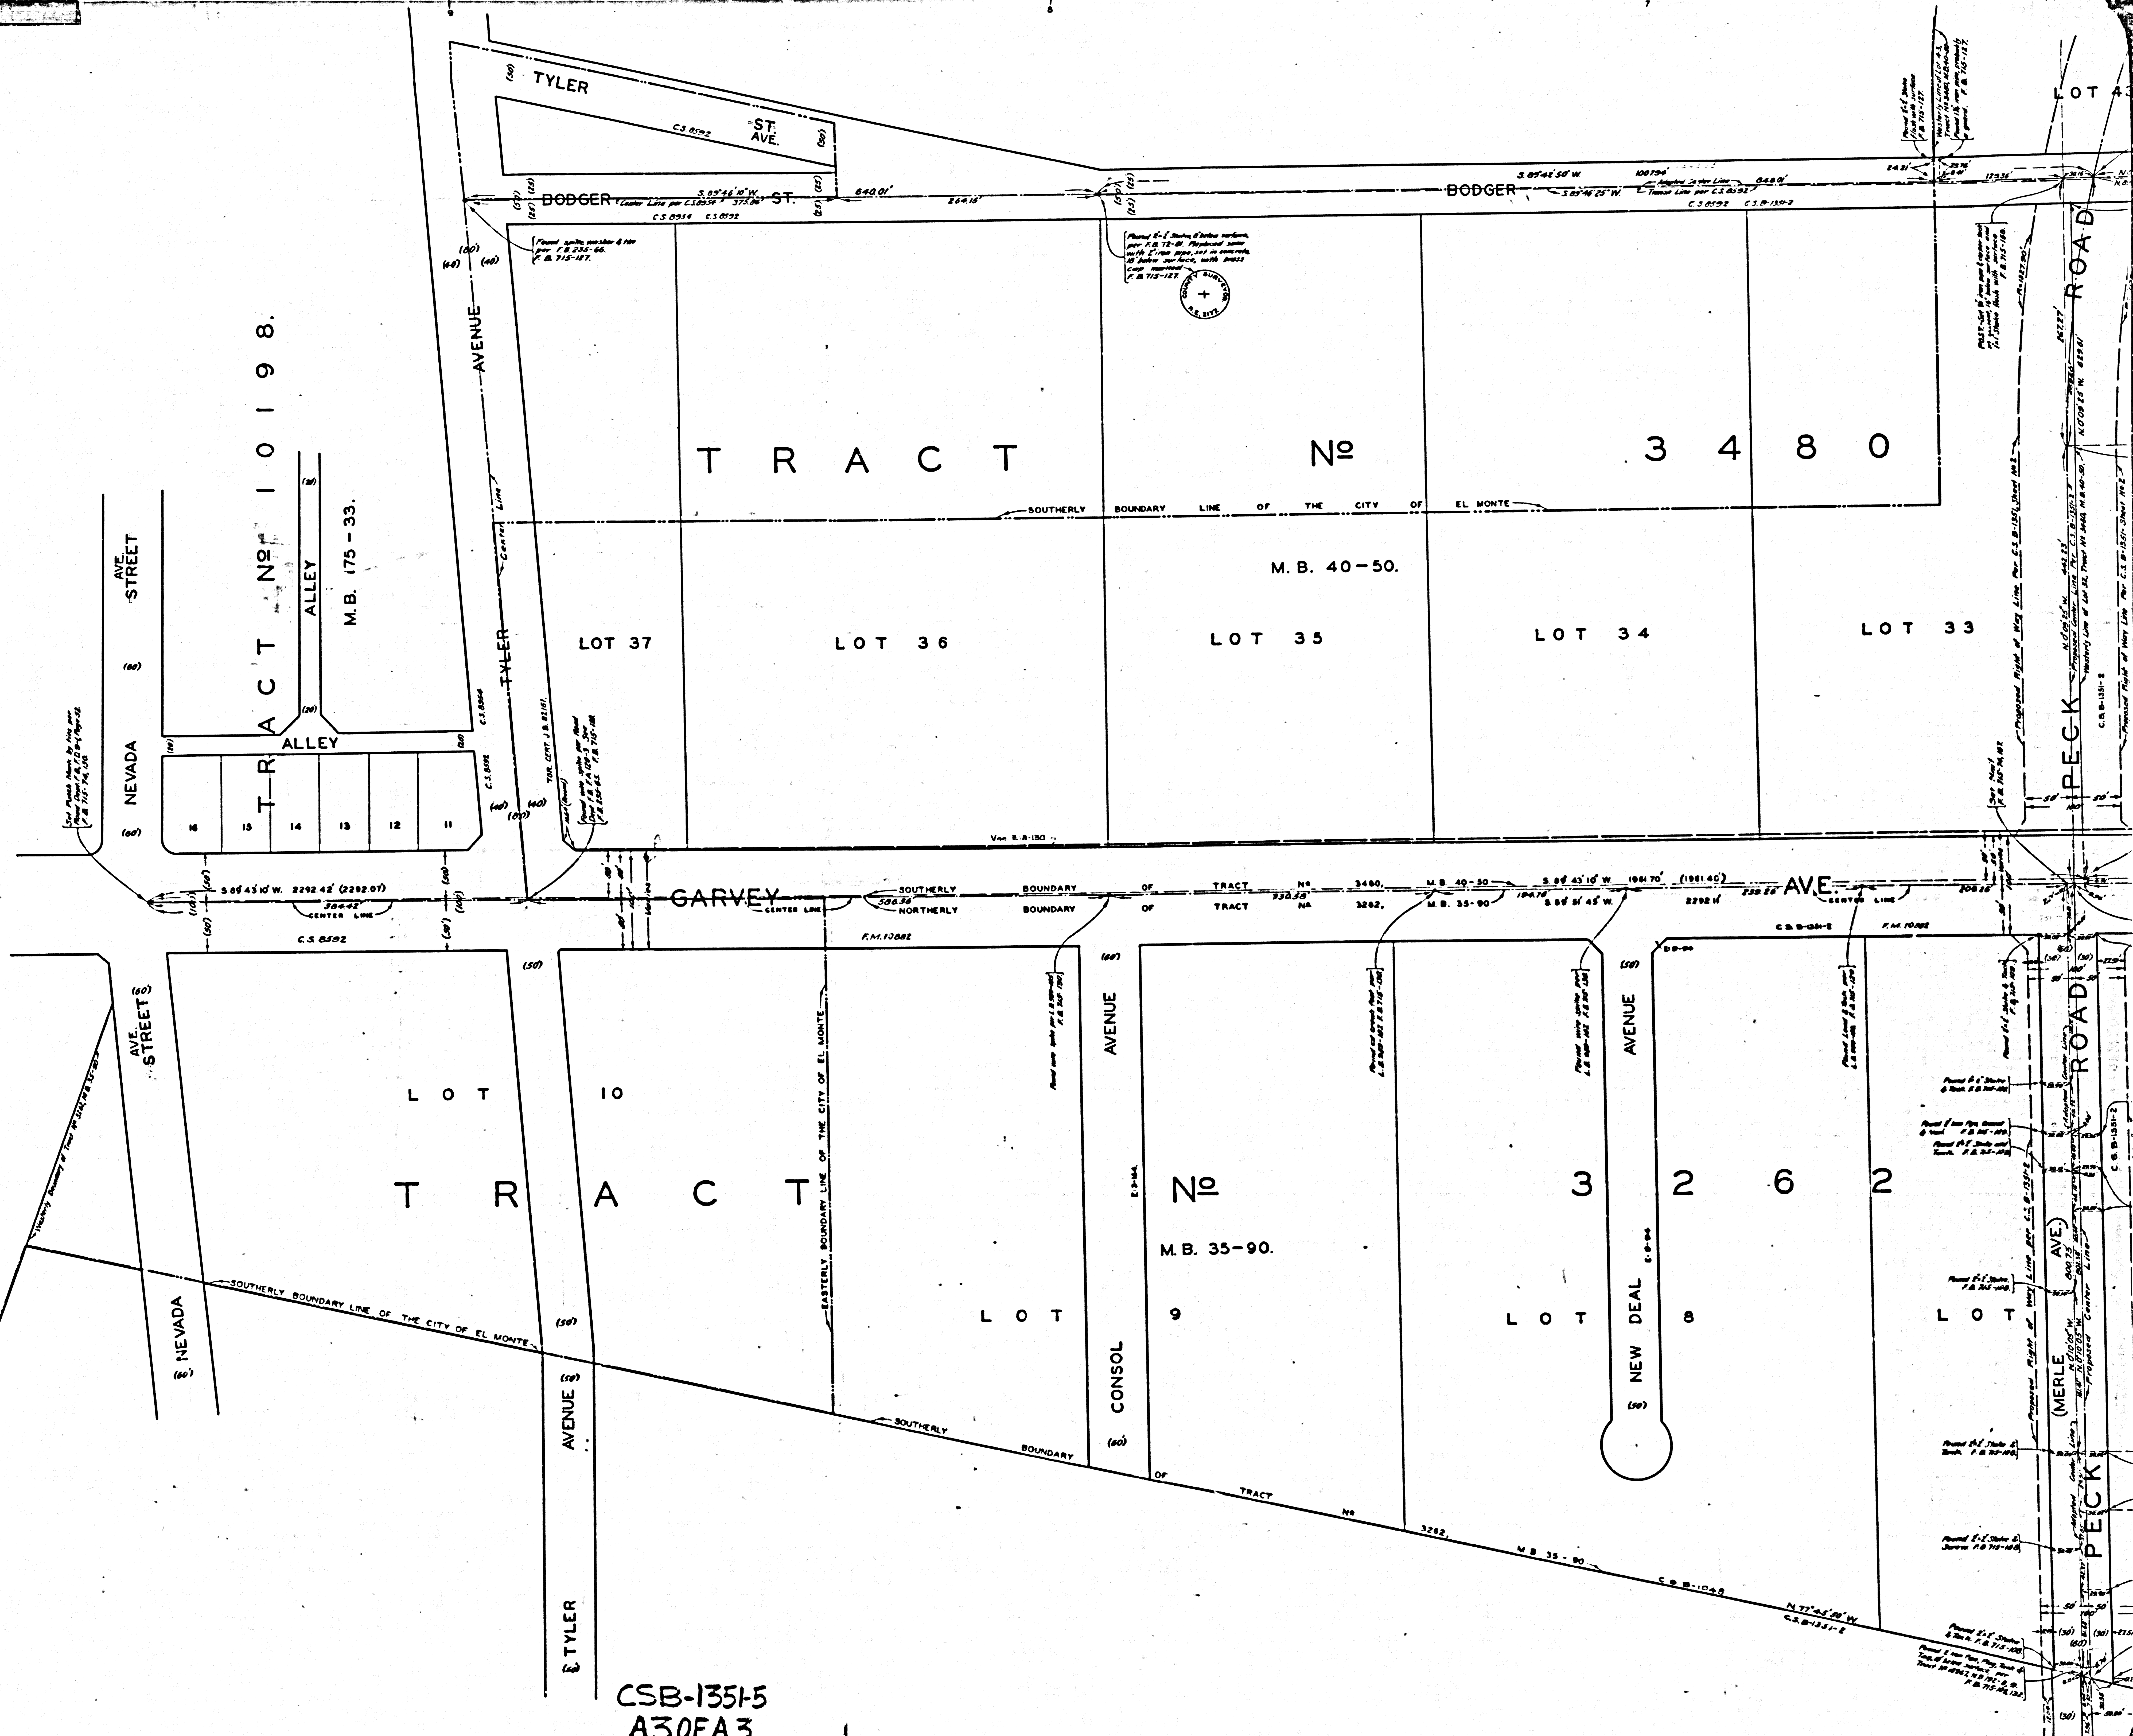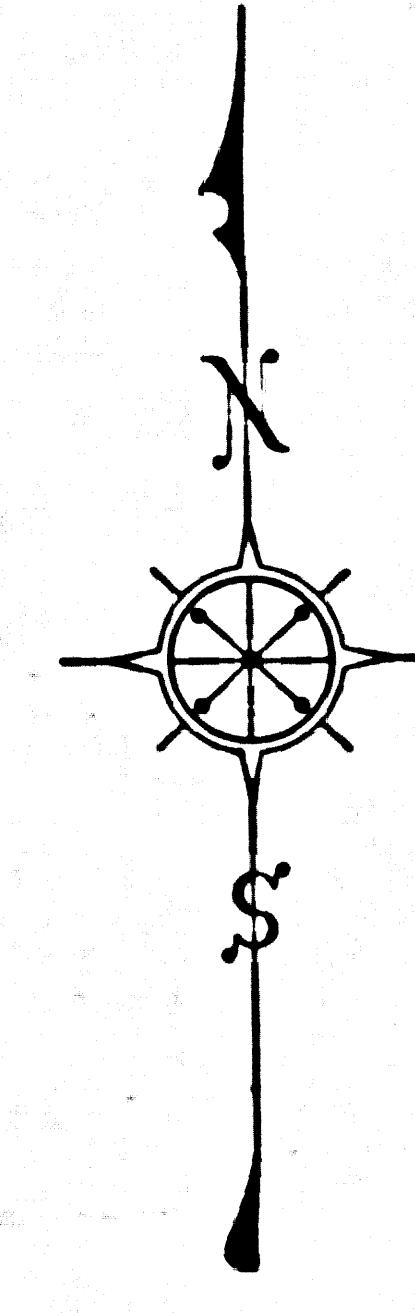

CSB-1351-5
A30FA3