
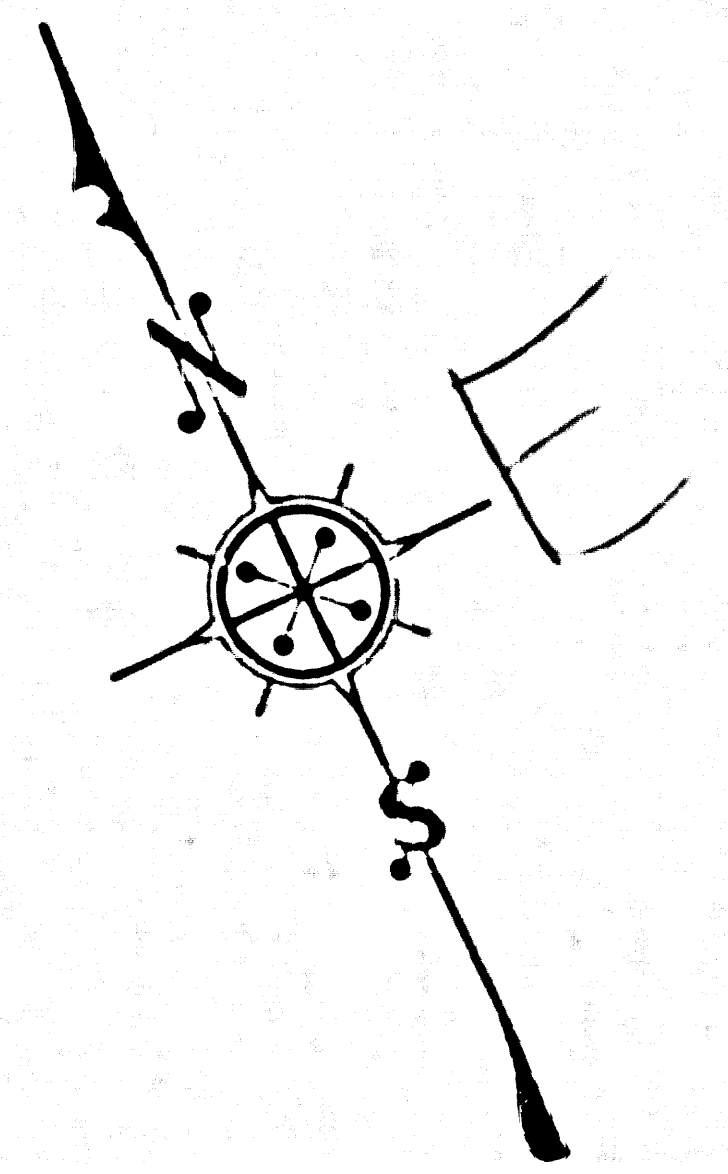


S 231-B 94 94M 2 PROVEYOR 271111000
SHEET 2 OF 2 SHEETS

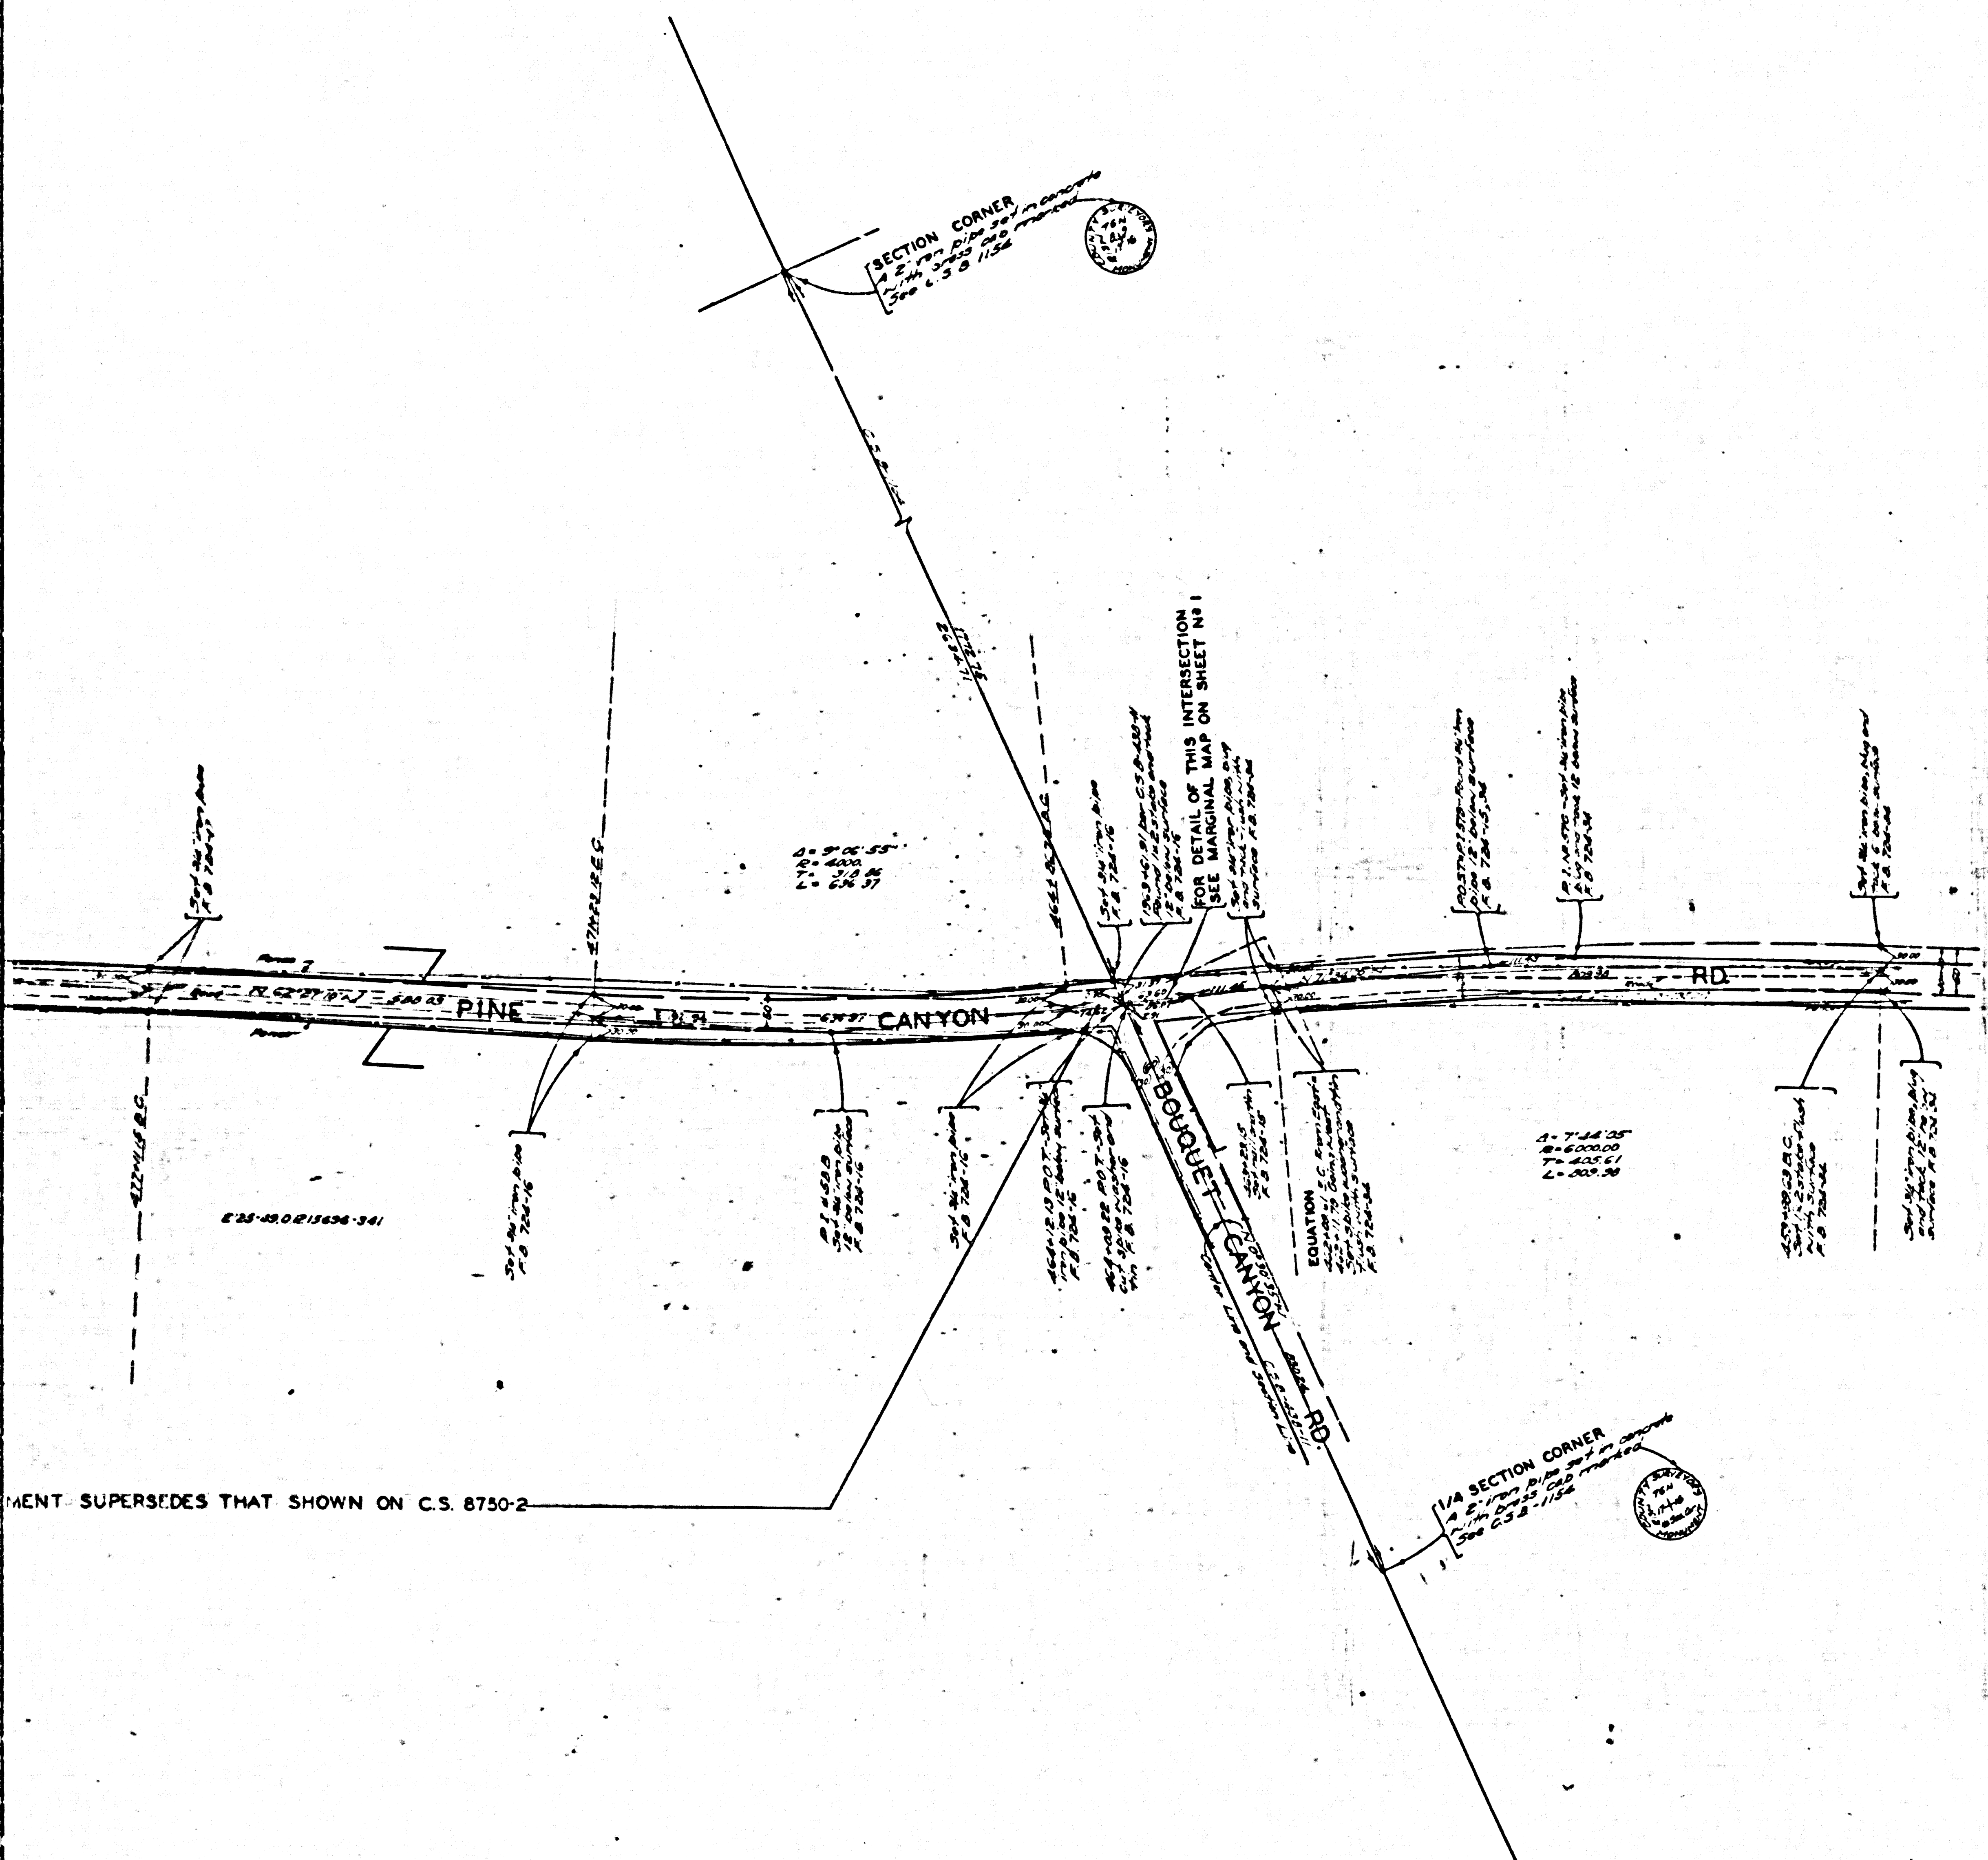


REVISION OF
ELIZABETH LAKE - PINE CANYON ROAD
FROM
EAST LINE SECTION 22
TO
WEST LINE SECTION 7-T.6N-R.13W.
COUNTY SURVEYORS MAP NO B-1352-2
SHEET NO 2 OF 2 SHEETS
SCALE: 1-INCH = 100 FT.

JOB NUMBER 7342
ALFRED JONES - COUNTY SURVEYOR
SURVEYED JULY 1937
BEARINGS ARE BASED ON TRUE BEARINGS
TAKEN FROM U.S.G.S. TRIANGULATION
SYSTEM PER C.S.B.-1154
F.B. 724-5-31
FIELD WORK BY . . . F.C. HOWARD
OFFICE WORK BY . . . K.R. McPHERSON
CHECKED BY . . . K.R. McPHERSON
INDEX 64

CSB-1352-2
A10FA4


FOR BLUE PRINTING
WIDTH OF MAP = 36 INCHES
LENGTH OF MAP = 14 FEET
AREA/FOOT LENGTH = 3 1/2
TOTAL AREA OF MAP = 42 1/2

SHEET 14 OF 5 SHEETS
CONSULT SURVEYOR MYB NO B-1352

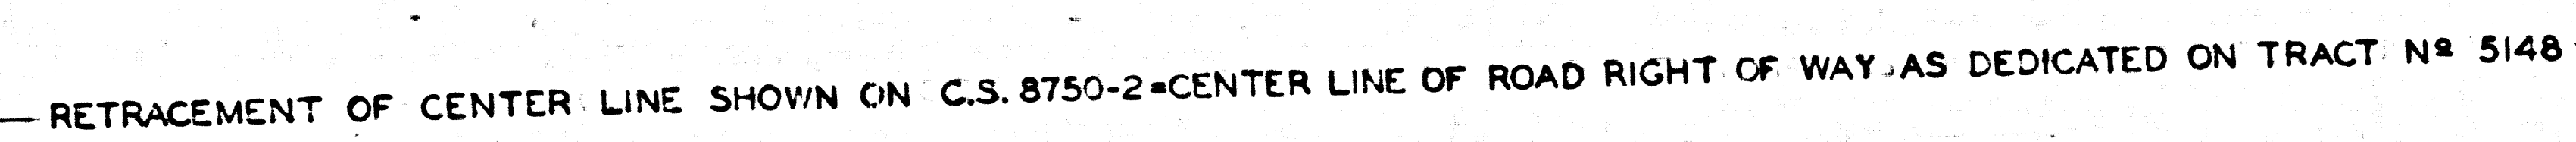

CSB-1352-2
A30FA4

SHEET NO. 10 OF 13
CSB-13522
SHEET NO. 10 OF 13

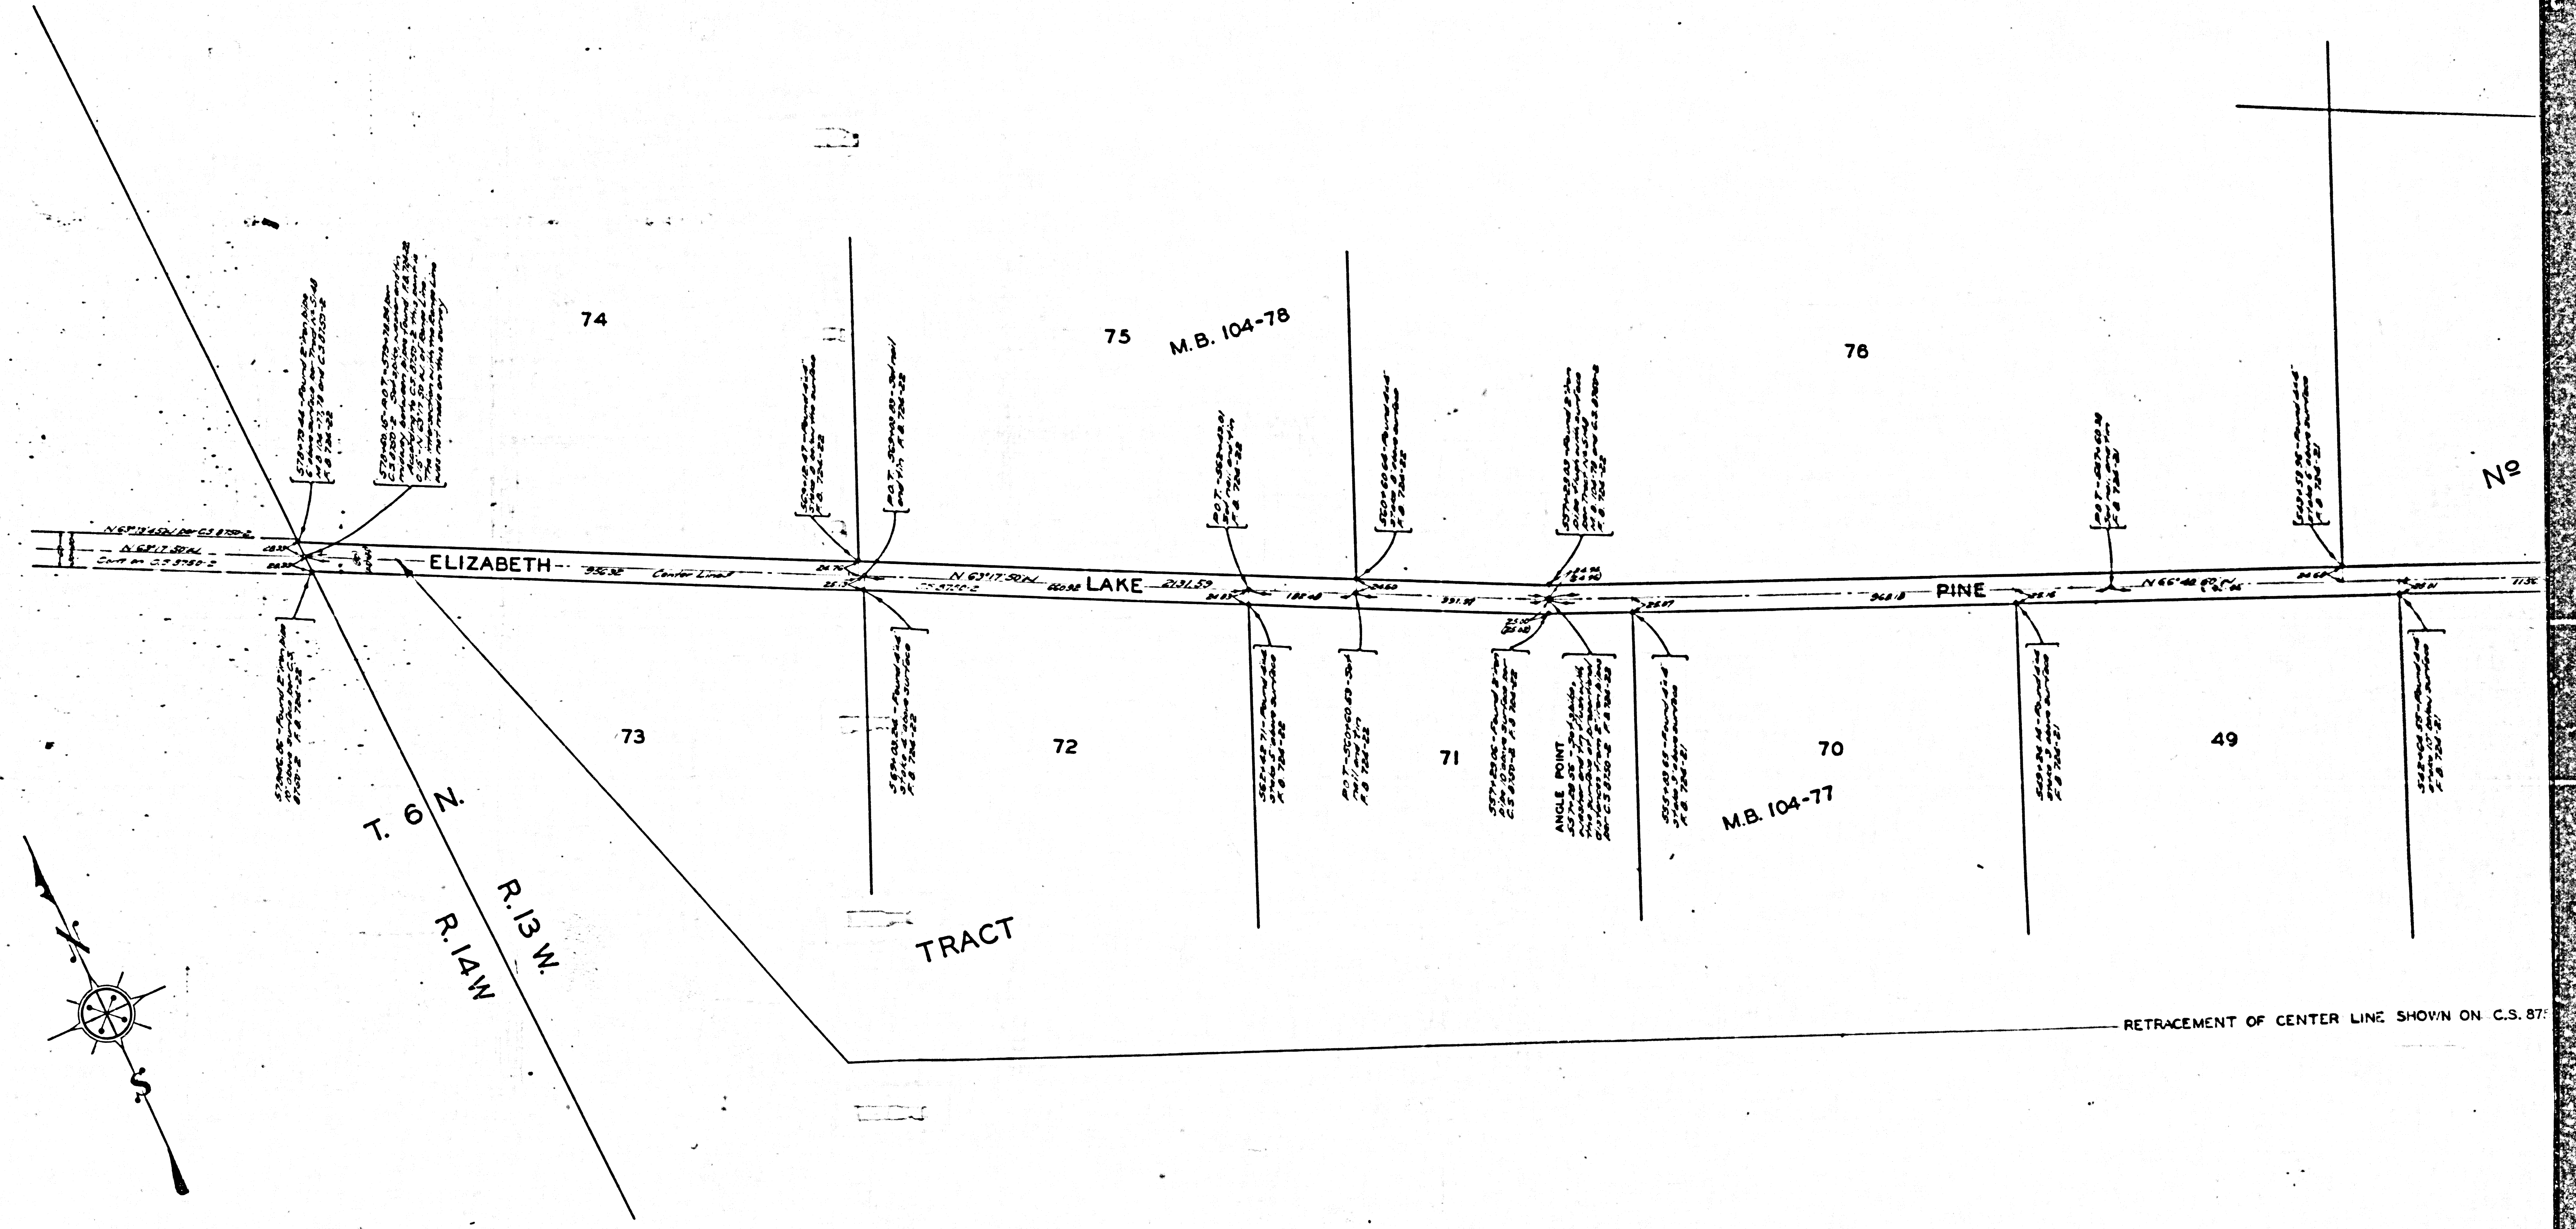

CSB-13522
A4 OF A4

SHEET NO. 10 OF 13
CSB-13522
SHEET NO. 10 OF 13