

MAP OF
PHILADELPHIA STREET
 FROM
BREA CANYON ROAD
 TO
GAREY AVENUE
 COUNTY SURVEYORS MAP NO B-1353.
 SCALE: 1 INCH = 200 FT.

JOB NUMBER 8176

ALFRED JONES COUNTY SURVEYOR
 SURVEYED JAN 93 TO JULY 1936

SURVEYED UNDER INSTRUCTIONS OF THE
 BOARD OF SUPERVISORS PER ORDER DATED
 DEC 22, 1936

BEARINGS ARE BASED ON THE BEARING OF
 EAST LINE OF SEC 125-R 9W AS SHOWN ON
 C S 8580

FB 694-5-298


FIELD WORK BY AN HELLSTROM
 OFFICE WORK BY H M HALL
 CHECKED BY D M FINLEY

FOR PLAN AND PROFILE SEE C S B-1354
 FOR CROSS SECTIONS SEE C S B-1355-H

Revised July 1955 C.S.B.
 Section 125-R 9W as shown on C.S.B. 8580

MARGINAL MAP
 SCALE: 1 INCH = 200 FT.

CSB-1353
 A1 OF A5

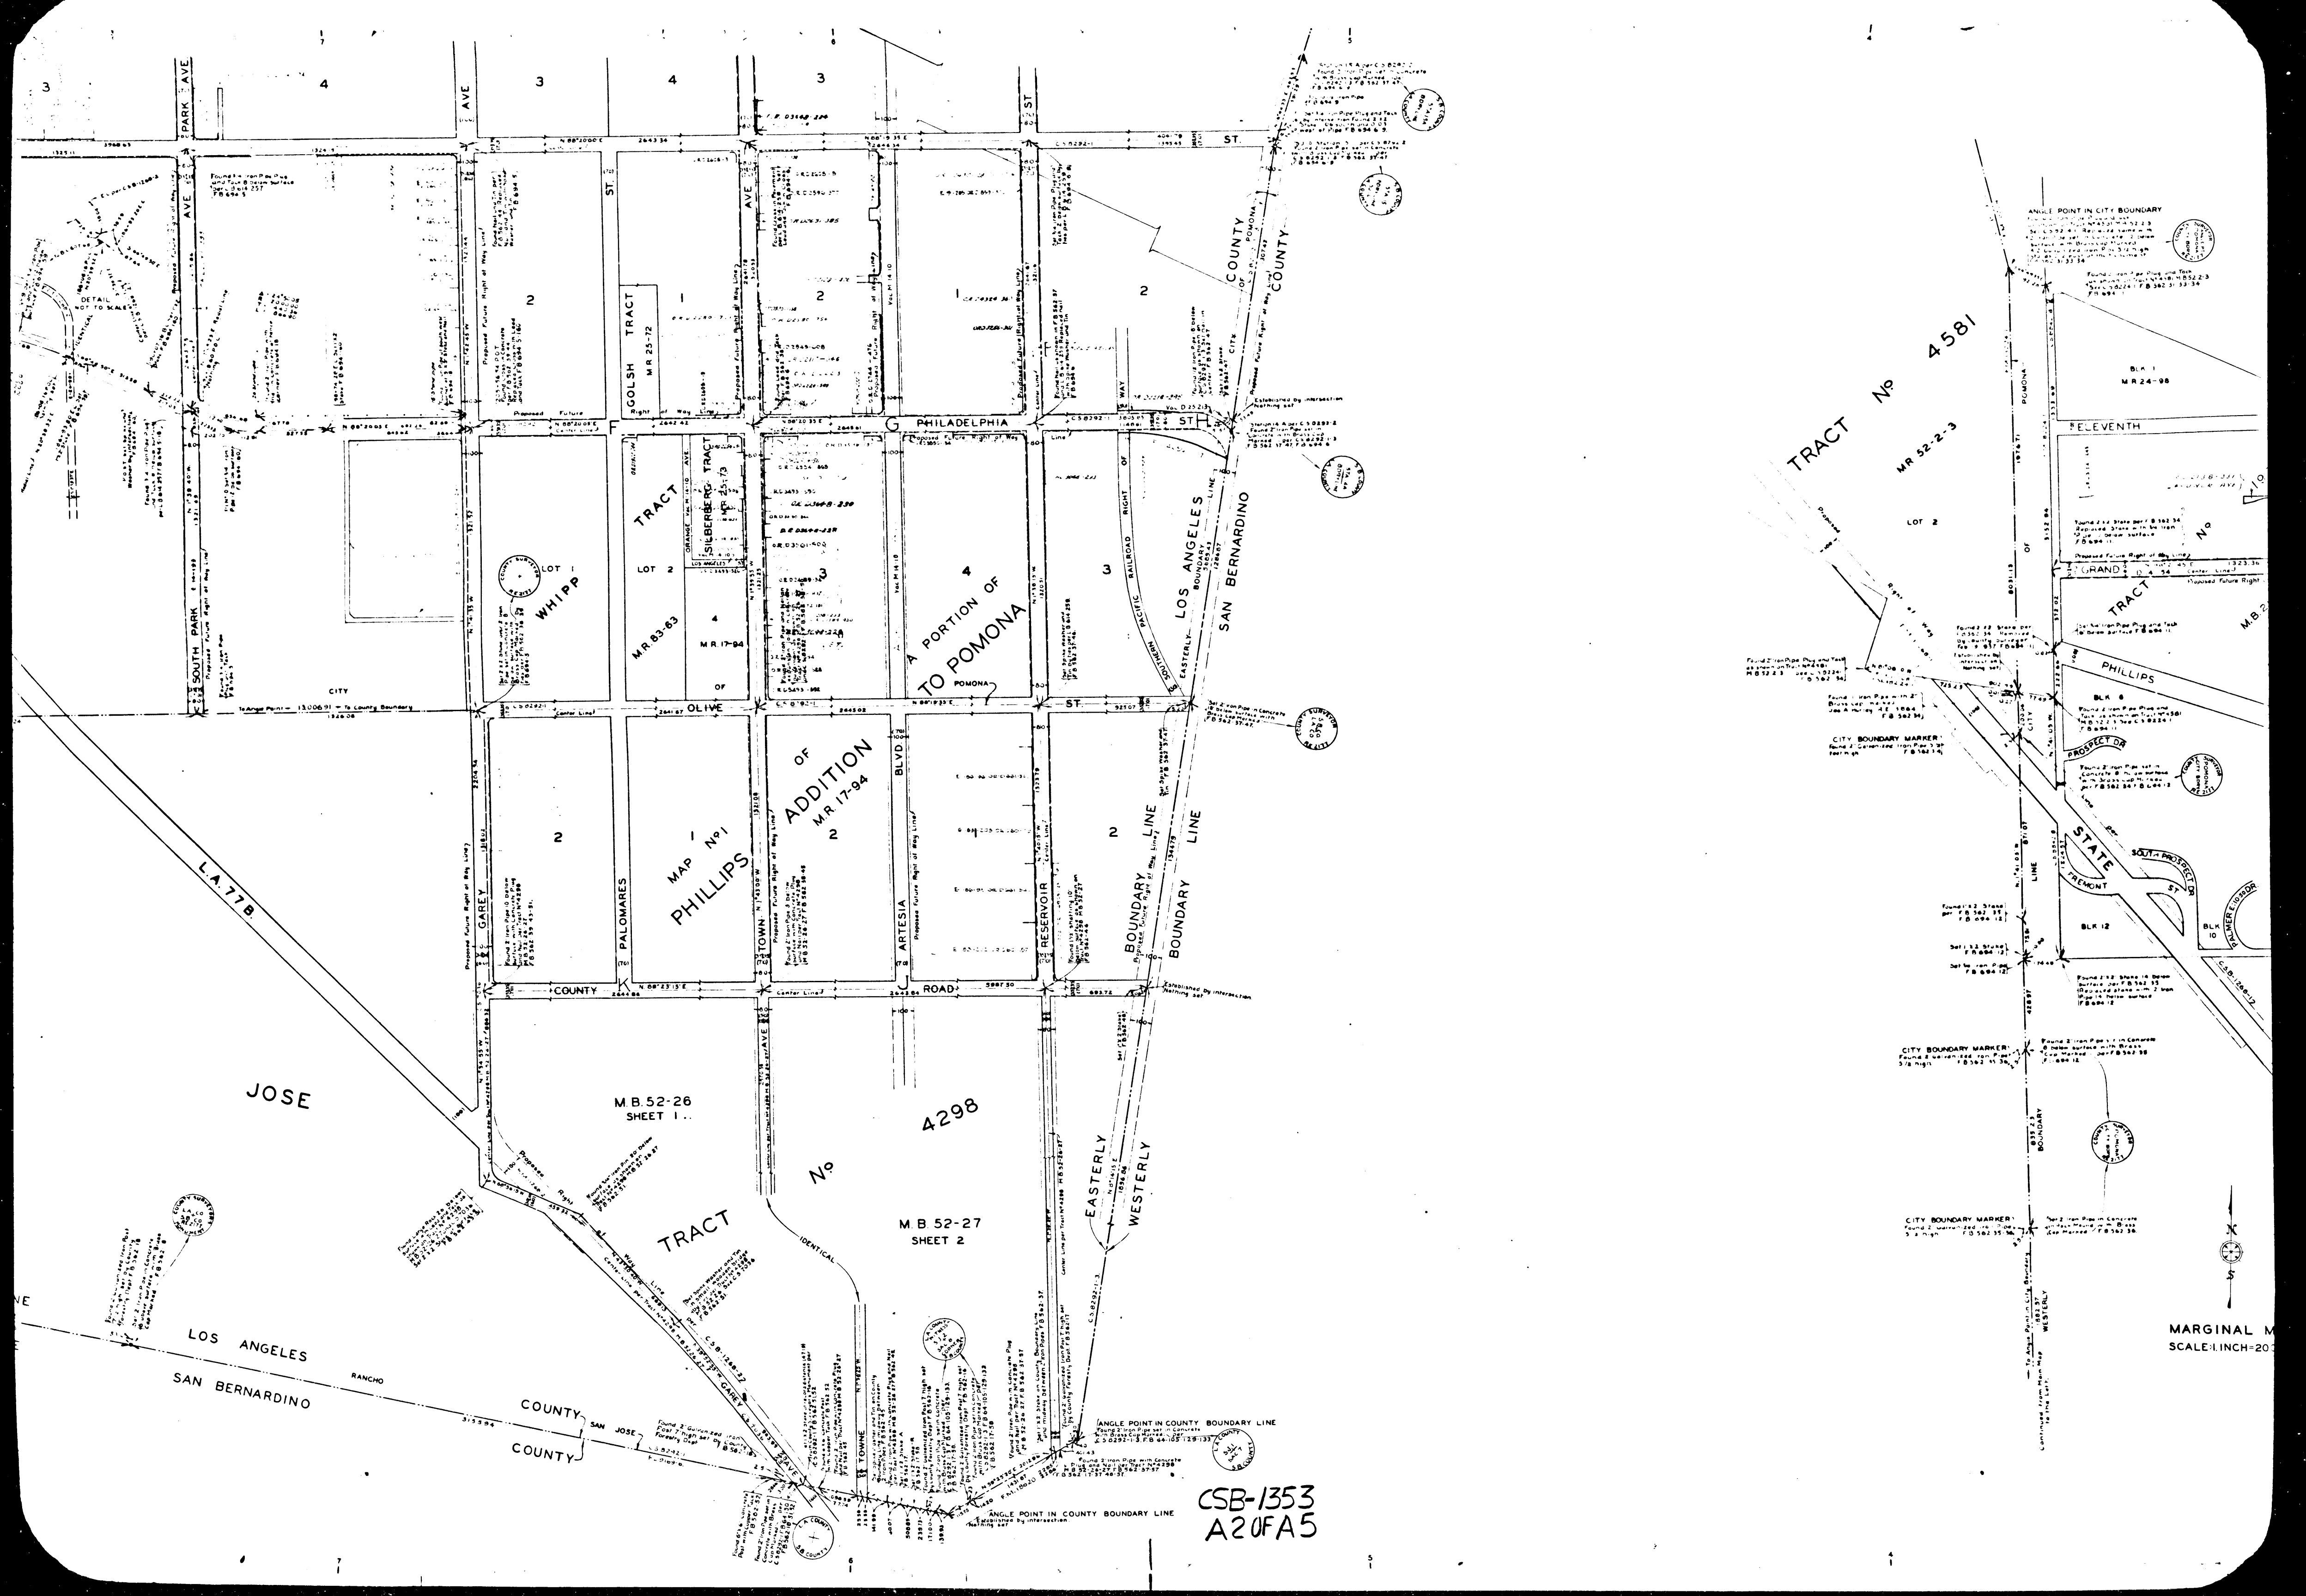


TRACT No 4581
MR 52-2-3

TRACT No 4298
M.B. 52-26 SHEET 1
M.B. 52-27 SHEET 2


CSB-1353
A20FA5

MARGINAL MAP
SCALE: 1 INCH = 20 FEET

SAN
P.2-292-293

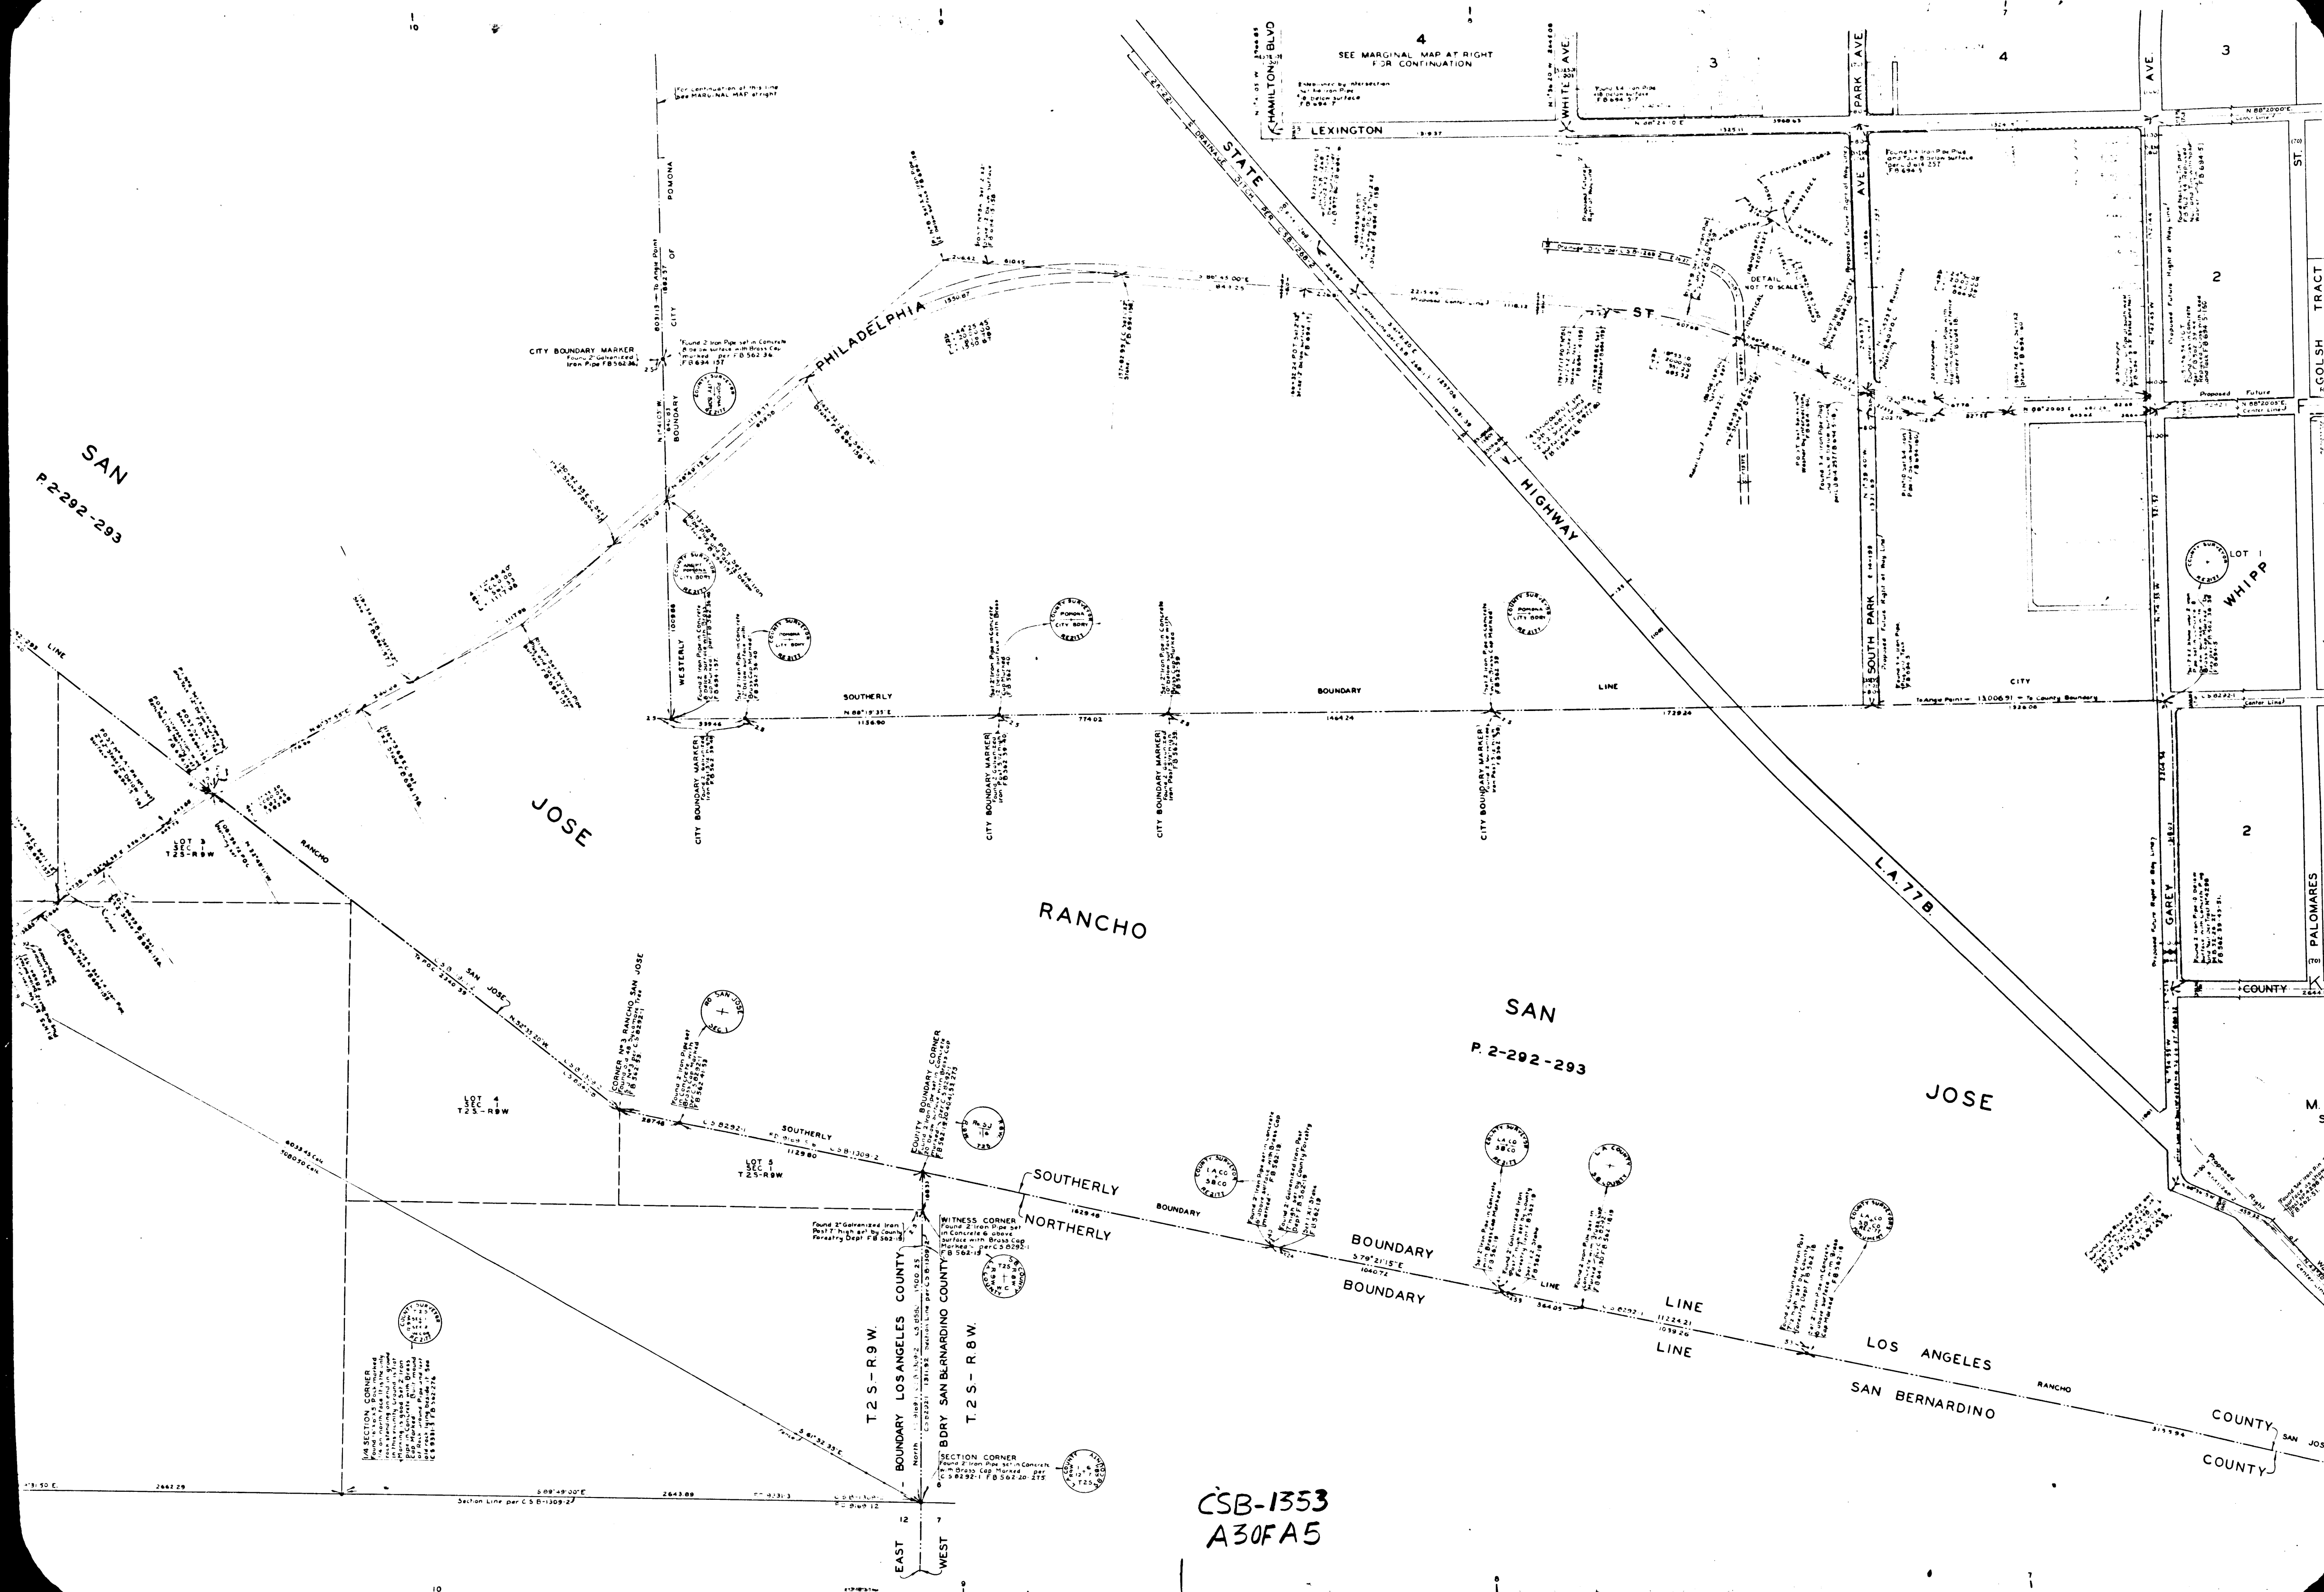

CSB-1353
A30FA5

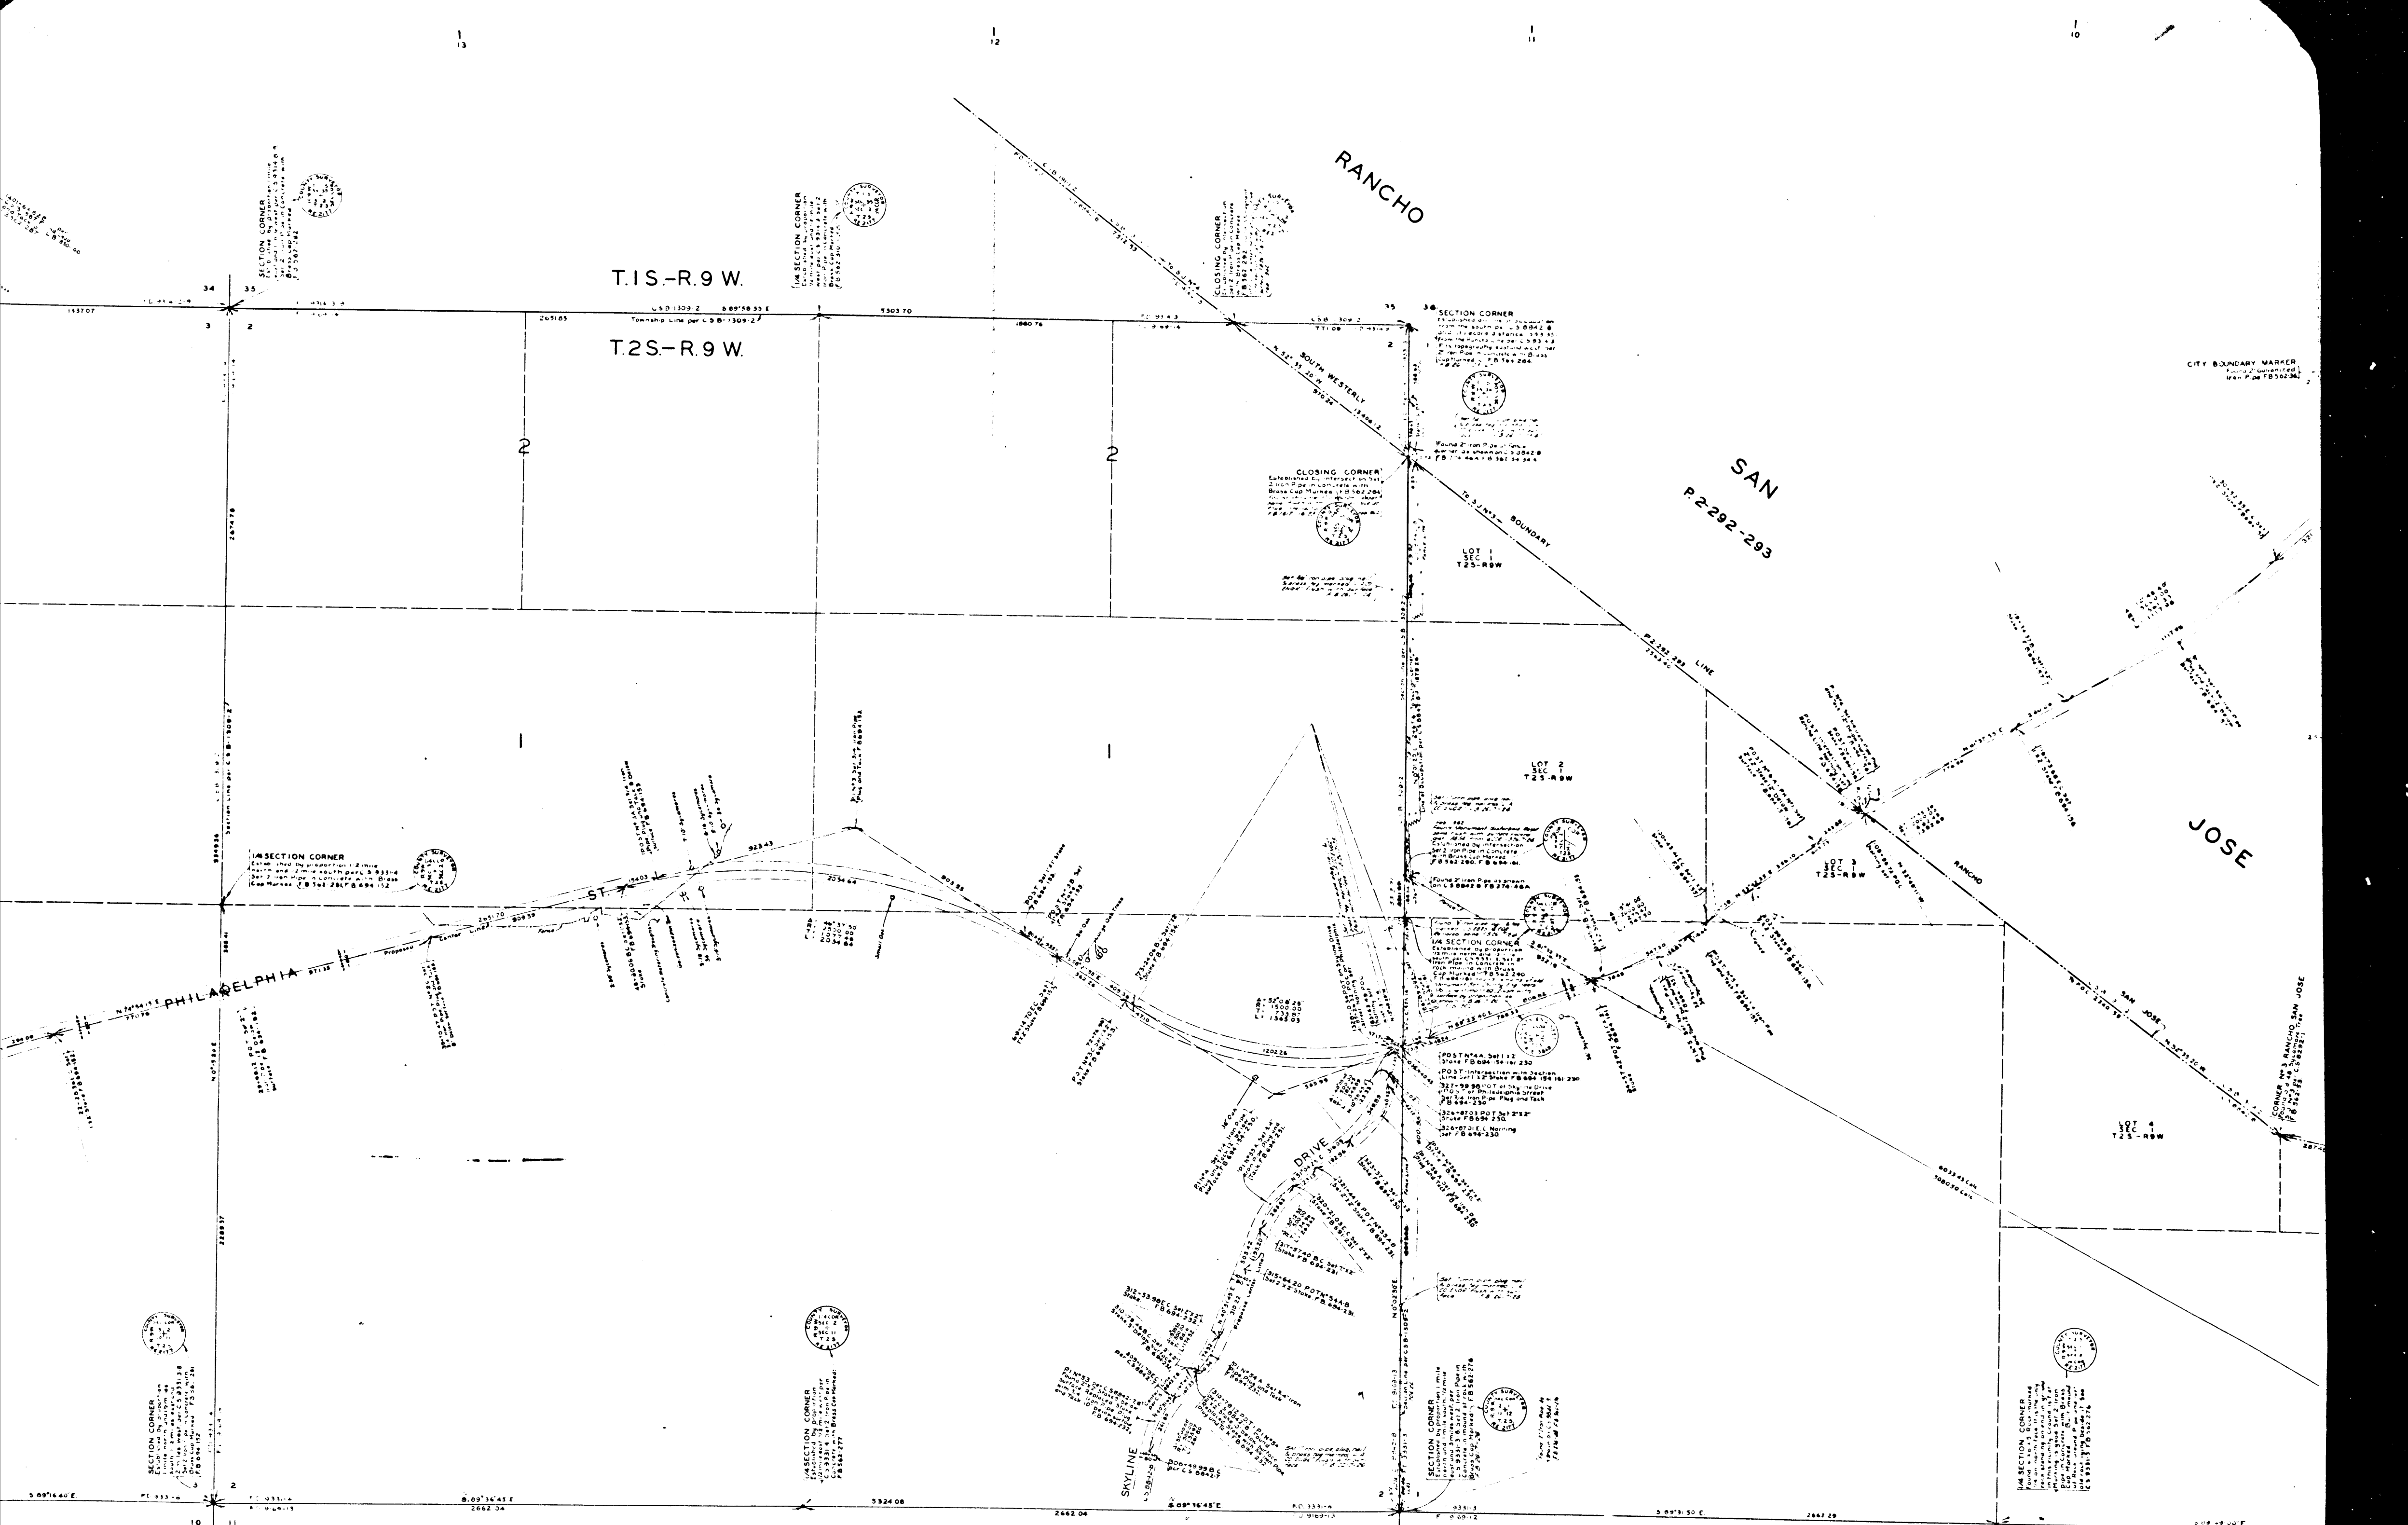

T.1S-R.9W.
T.2S-R.9W.

RANCHO

SAN
P.2292-293

JOSE

CSB-1353
A40FA5

SECTION CORNER

SECTION CORNER

SECTION CORNER

CLOSING CORNER


SECTION CORNER

SECTION CORNER

SECTION CORNER

SECTION CORNER

CITY BOUNDARY MARKER

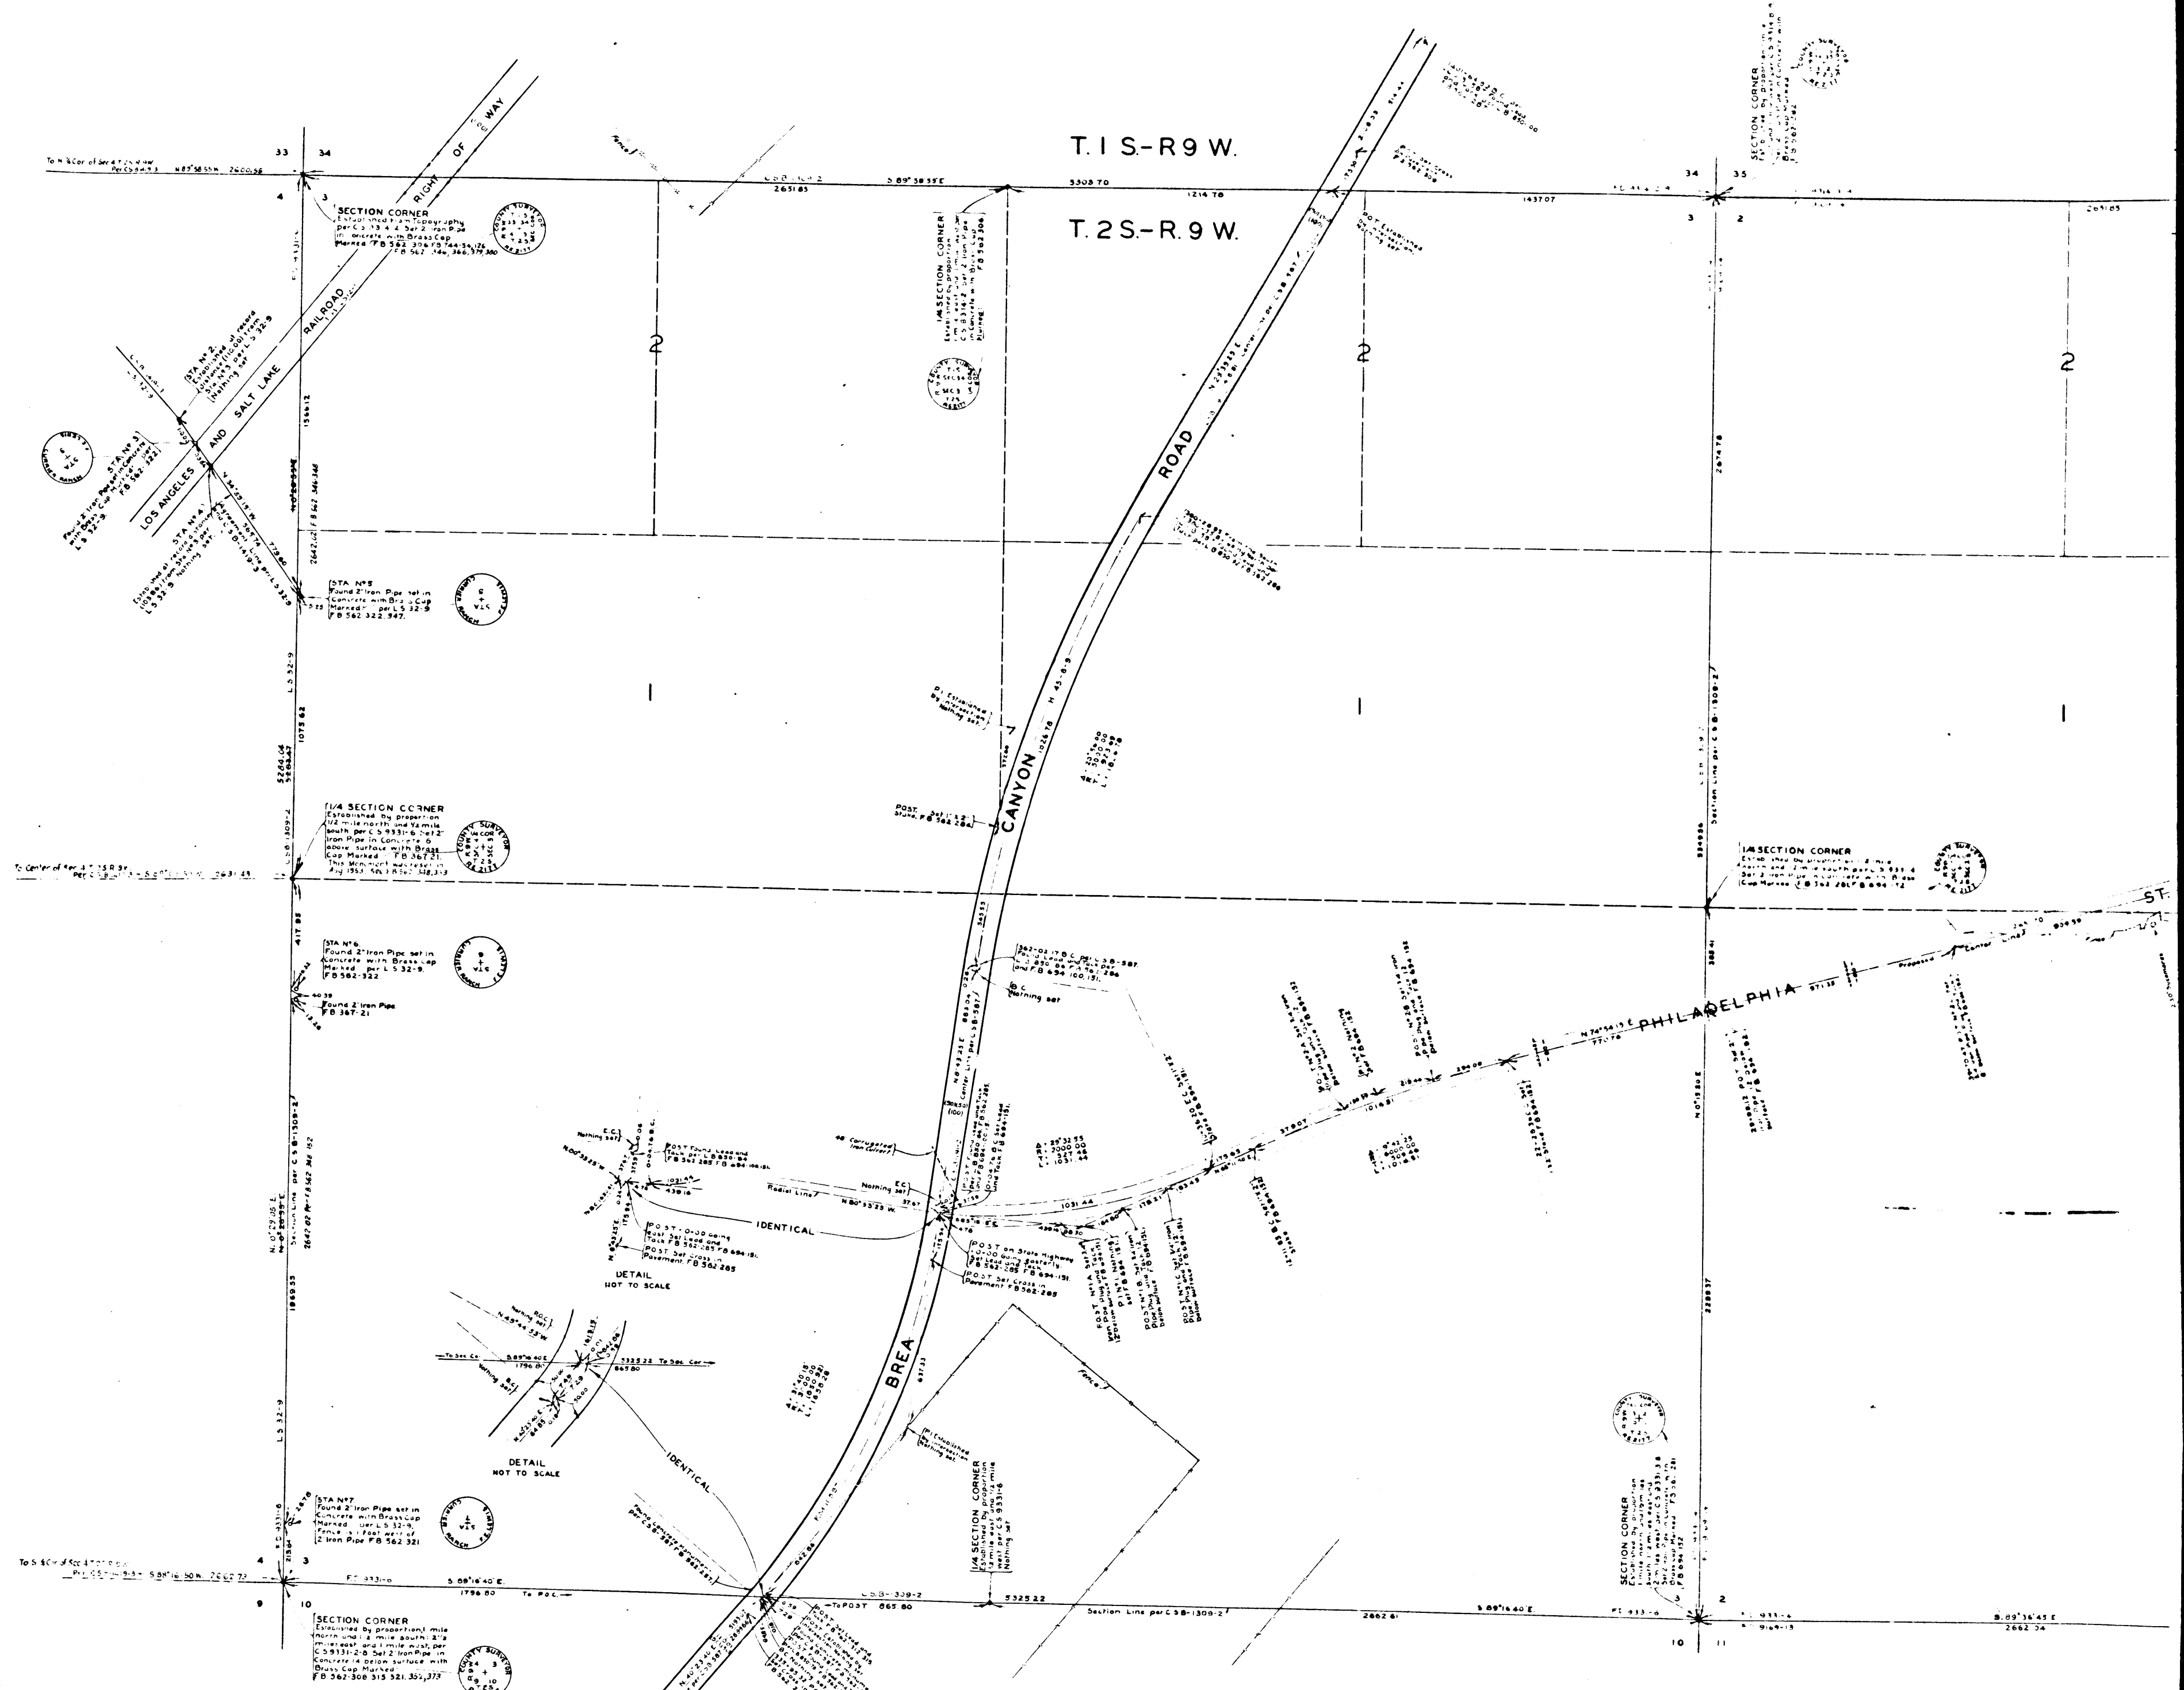

CSB-1353
A50FA5

FEE-B. OR BY