


44.298
Bross Cap
7-139

NOTE - Grades not established on this location
Center line profile only shown. Grade to be
established in field at time of construction.

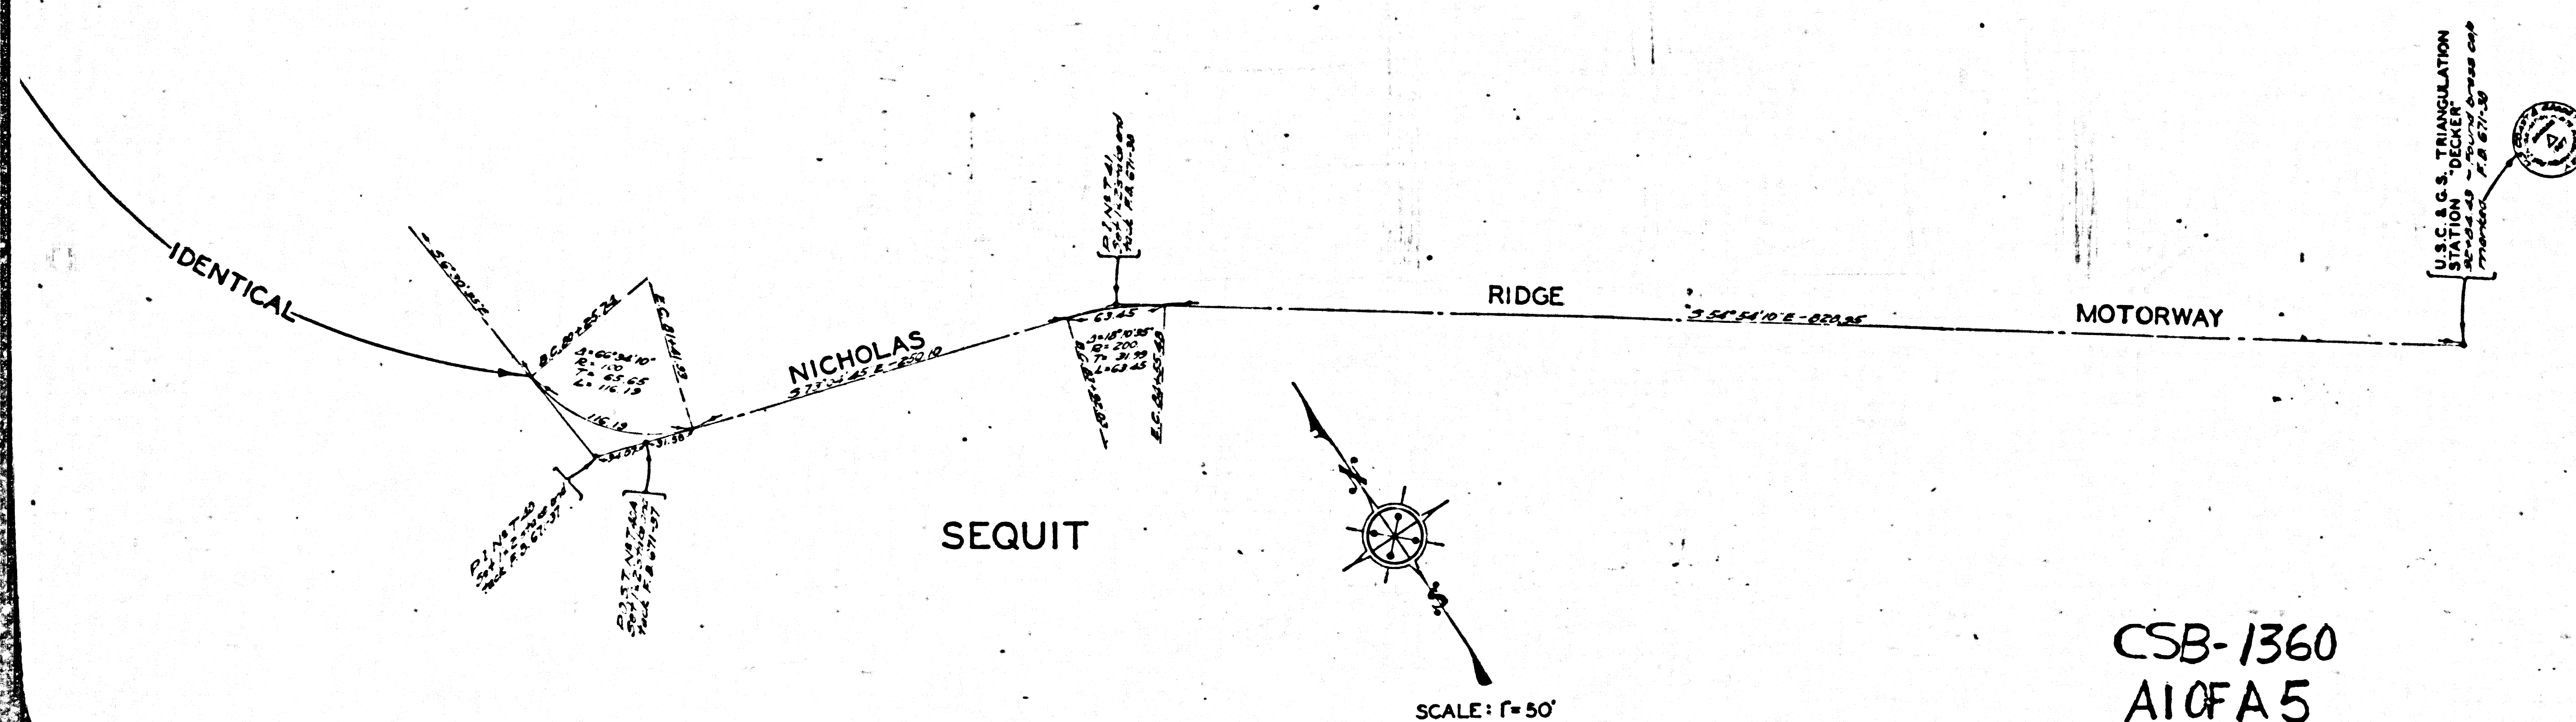

MAP AND PROFILE OF
NICHOLAS RIDGE MOTORWAY
FROM
NICHOLAS FLAT ROAD
TO

POINT IN SOUTH 1/2 LOT 19-RANCHO
TOPANGA MALIBU SEQUIT-R.F. 534

COUNTY SURVEYORS MAP NO B-1360

SCALE: - SEE MAP & PROFILE

JOB NUMBER 8134

ALFRED JONES-COUNTY SURVEYOR
SURVEYED- SEPT., OCT. 1936


SURVEYED BY REQUEST OF THE COUNTY
FORESTER NOV. 18, 1935
BEARINGS ARE BASED ON TRUE BEARINGS
AT MERIDIAN LONGITUDE 118° 56' WEST

P. B. 671-19-38: 121-140

FIELD WORK BY . . . T. J. STEVENSON
OFFICE WORK BY . . . C. W. COX
CHECKED BY . . . A. E. TIMMONS
 . . . A. H. DREW
 . . . C. V. CRUMLEY

INDEX 94

129-997


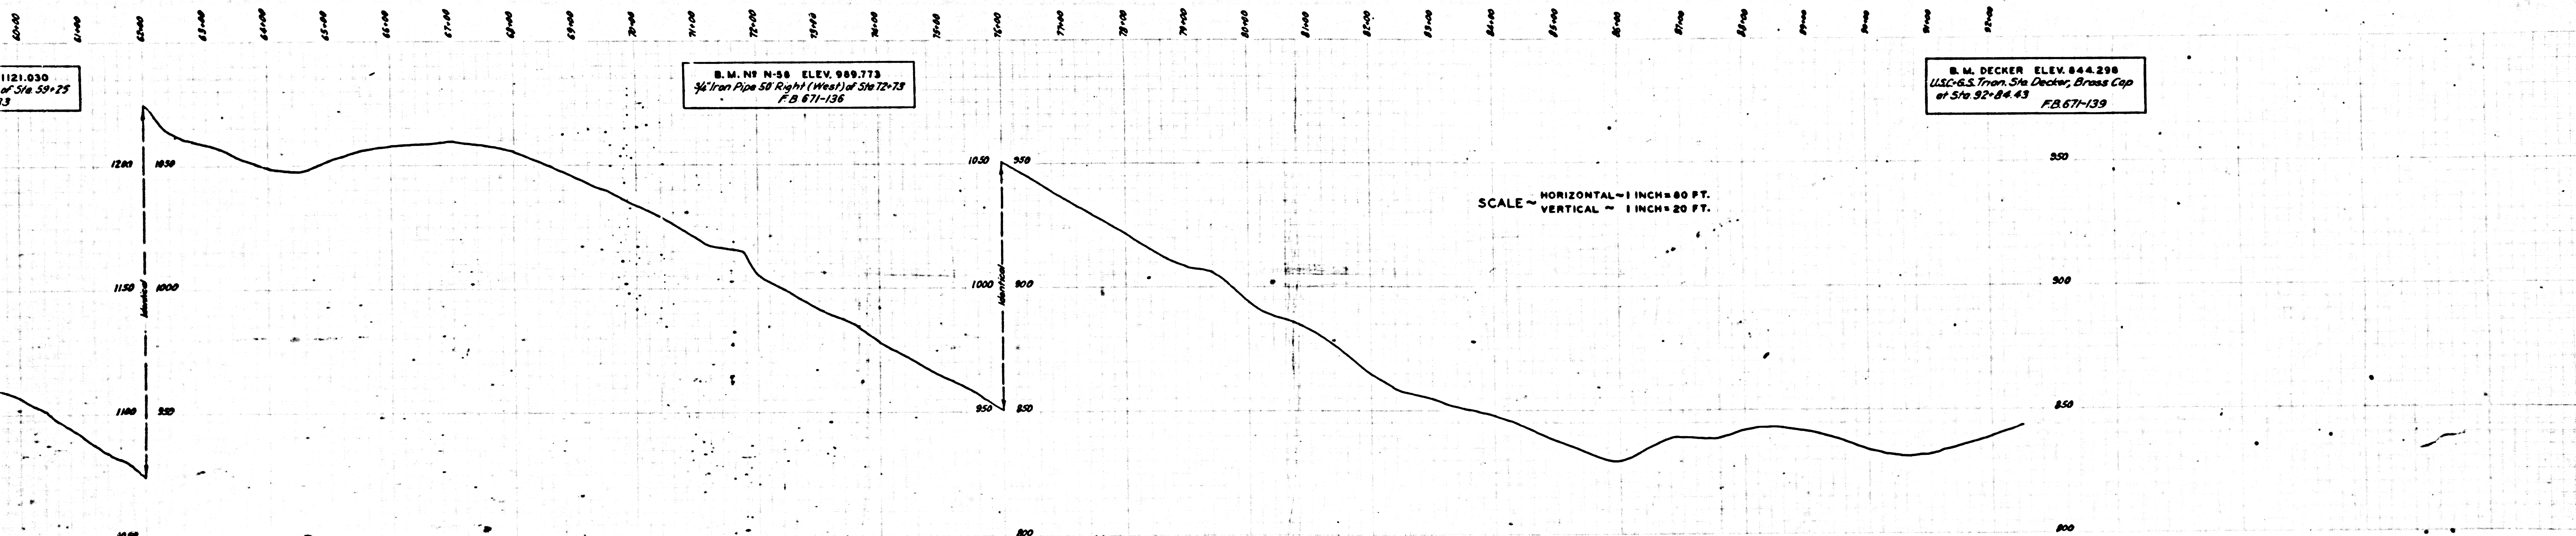


1121.030
of Sta 59+25
73

B.M. N-58 ELEV. 989.773
3/4" Iron Pipe 50' Right (West) of Sta 72+73
F.B. 671-136



B.M. DECKER ELEV. 644.298
1/2" G.S. Iron Sta Decker, Brass Cap
at Sta 92+84.43
F.B. 671-139

SCALE - HORIZONTAL - 1 INCH = 80 FT.
VERTICAL - 1 INCH = 20 FT.

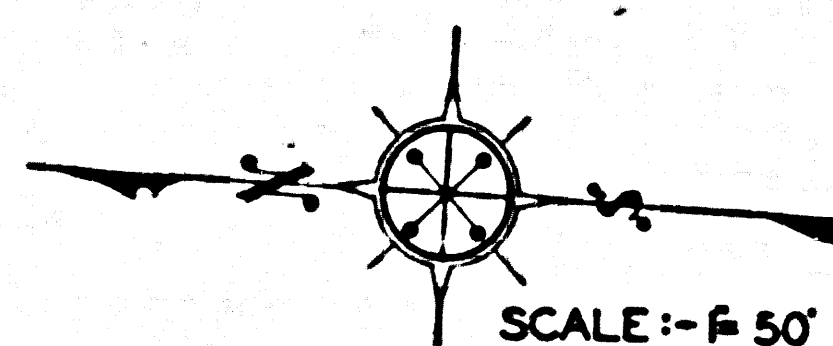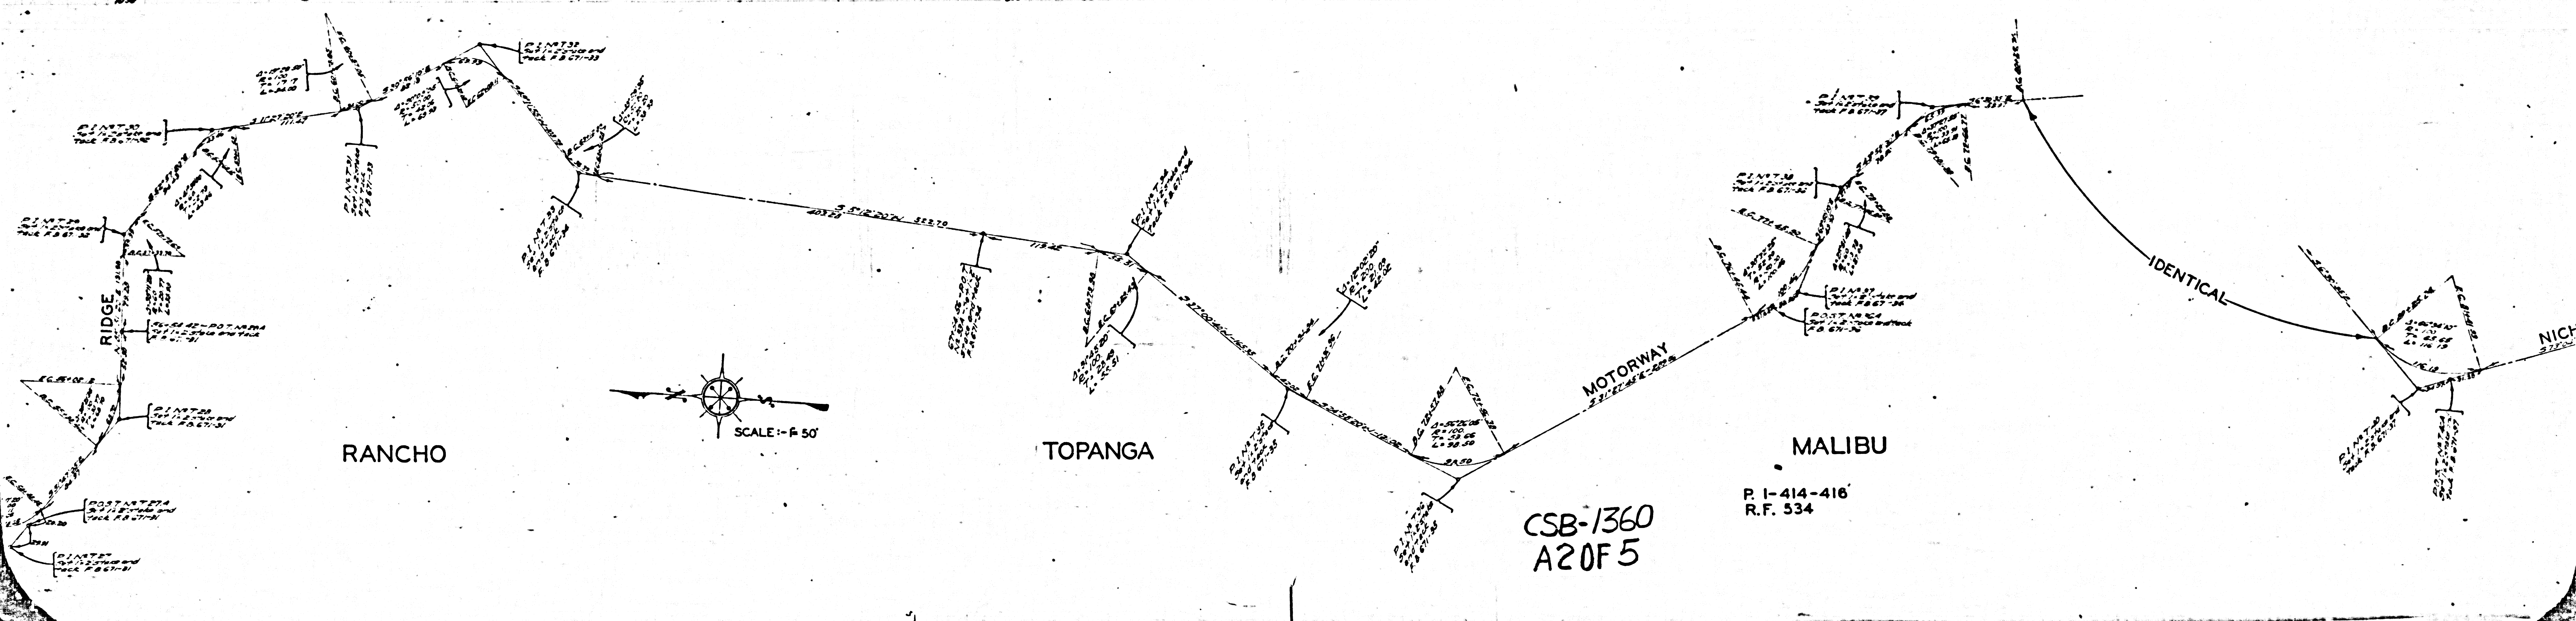

CSB-1360
A20F 5

P. 1-414-416
R.F. 534

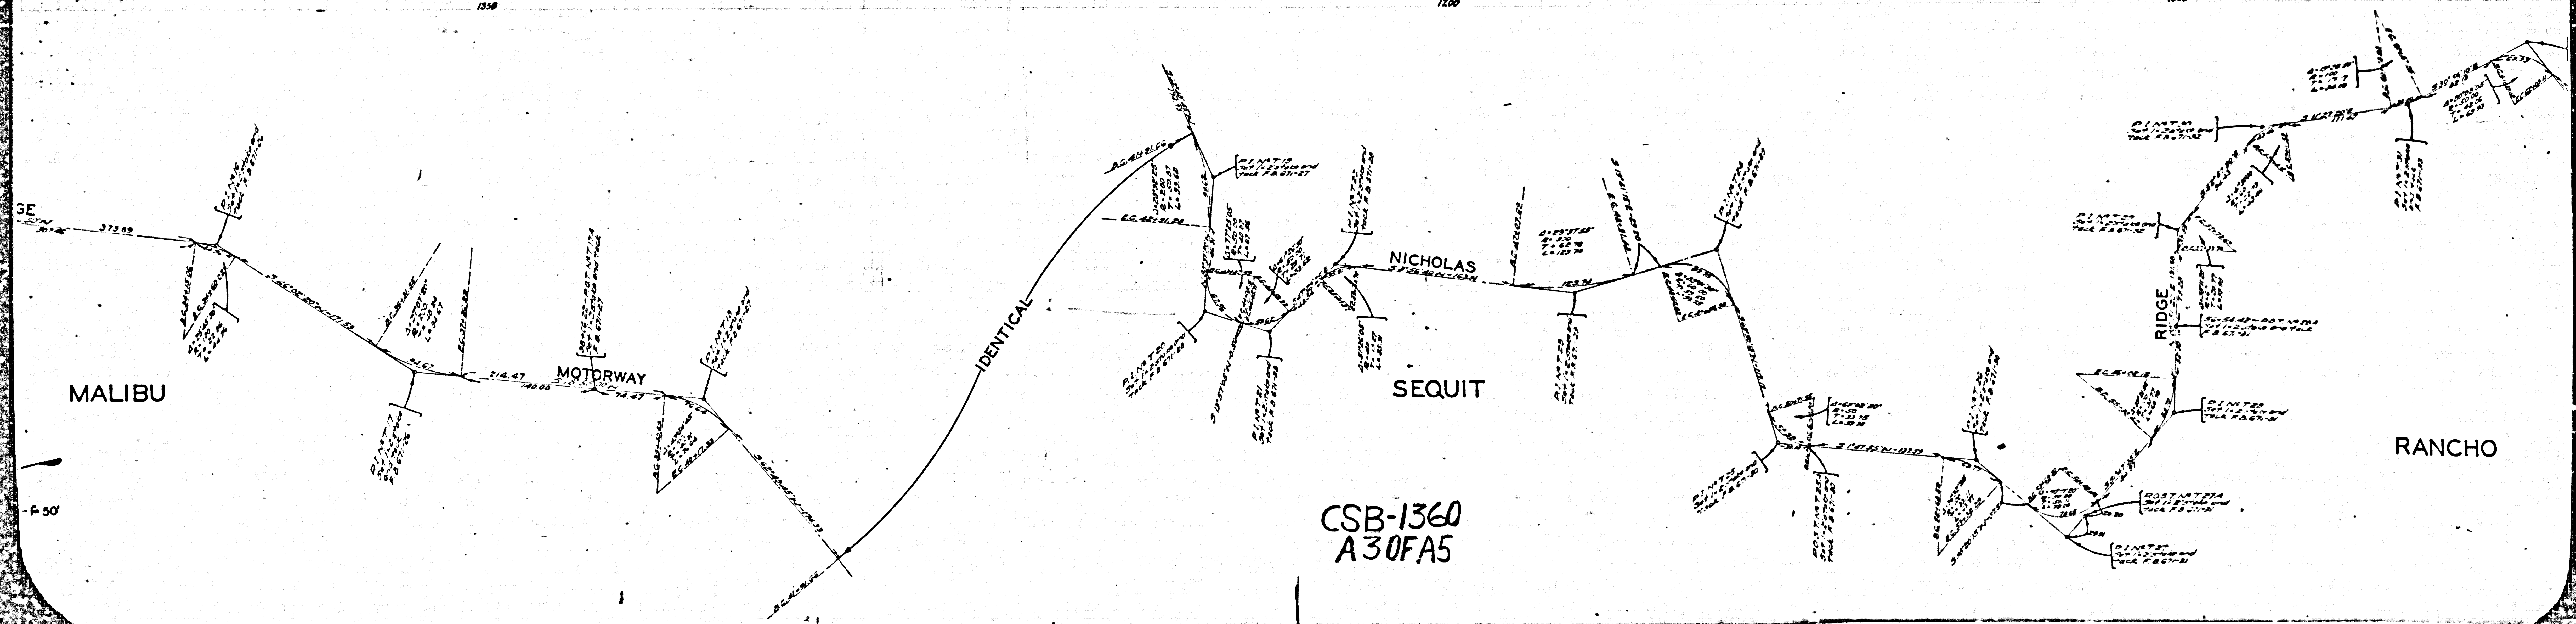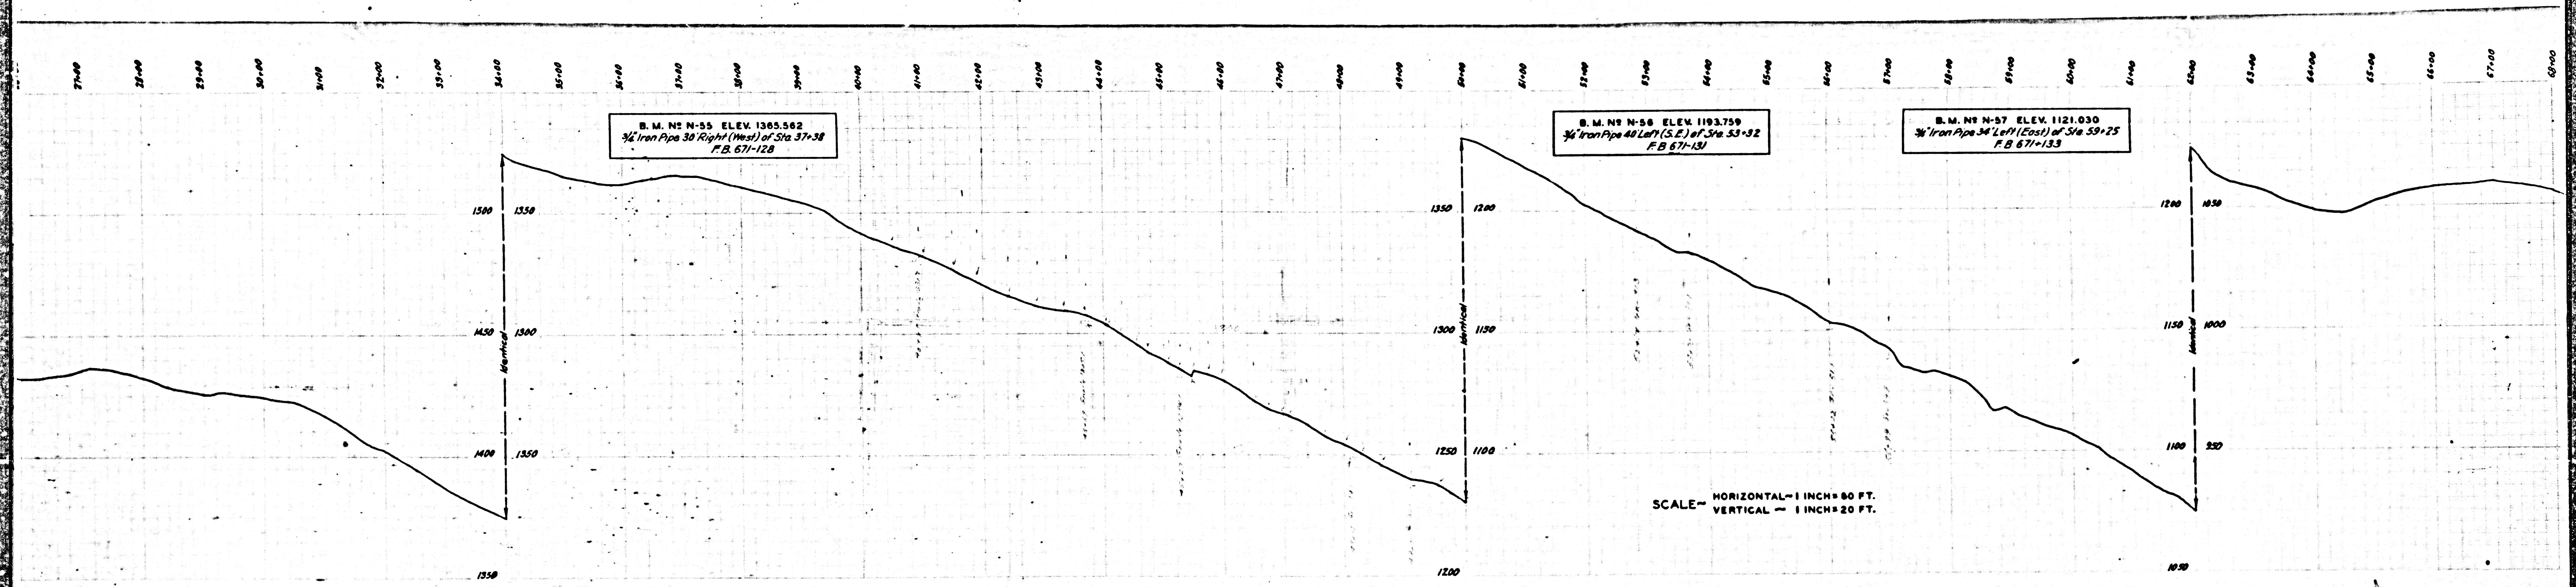

B.M. N-50 ELEV. 1415.245
Cut Spite in Root of 20' Oak Tree 100' North
of Sta. 0+00 on East Side of Nicholas Rd. Rd.
F.B. 671-121

B.M. N-53 ELEV. 1481.280
3/4" Iron Pipe 44" Left (East) of Sta. 10+43
F.B. 671-122

B.M. N-54 ELEV. 1508.015
3/4" Iron Pipe 72" Left (North) of Sta. 20+09
F.B. 671-124

SCALE- HORIZONTAL-1 INCH=80 FT.
VERTICAL-1 INCH=20 FT.


RANCHO

TOPANGA

MALIBU

P.I-414-416
R.F. 534

CS B-1360
A4 OF A5

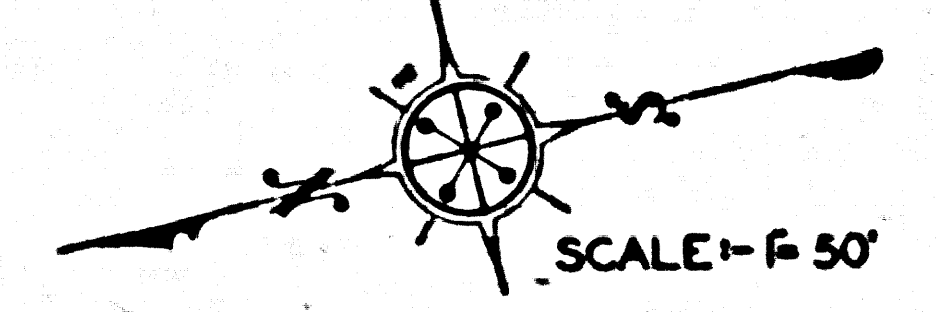

1500

1450

1400

NICHOLAS

FLAT

RIDGE

MOTORWAY

SEC. 19-T. 1 S. R. 19 W.

NORTHERLY LINE RANCHO TOPANCA MILIBU SEQUOIA

POINT

SCALE 1" = 50'

CS B-1360
A5 OF A5

RANCHO

COUNTY SURVEYORS MAP NO B-1300