
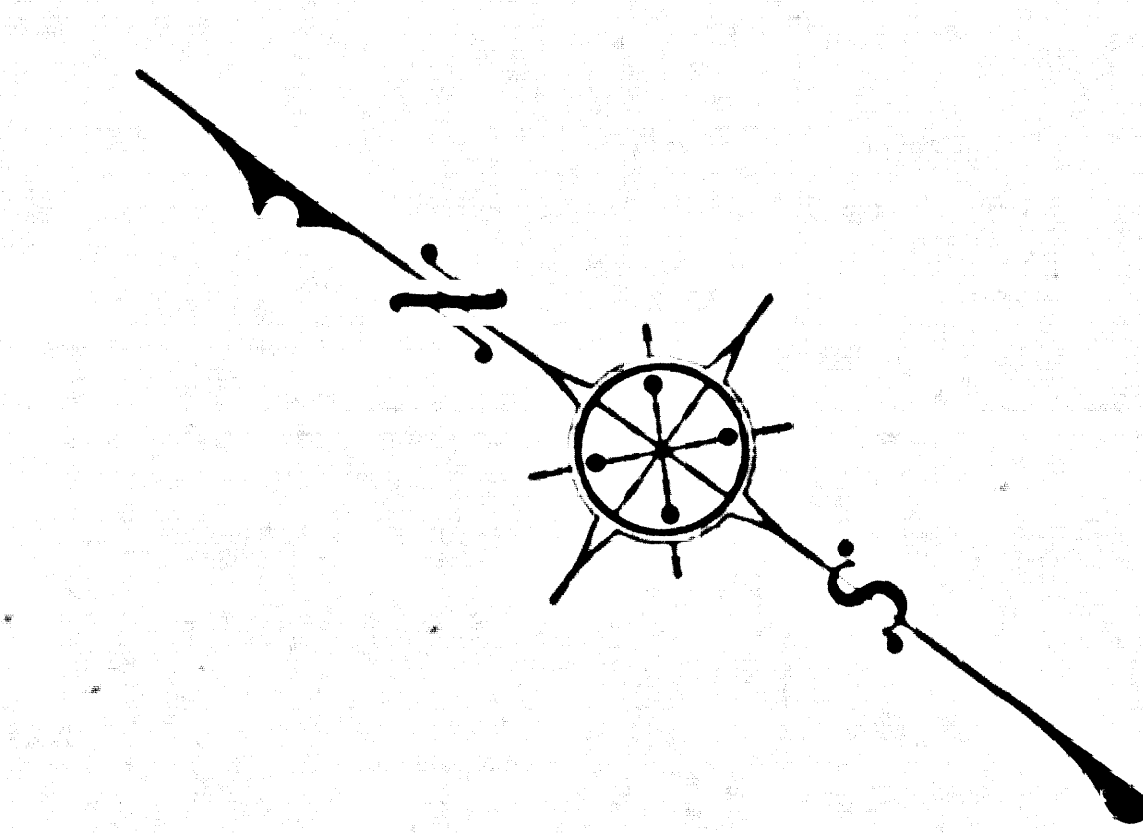


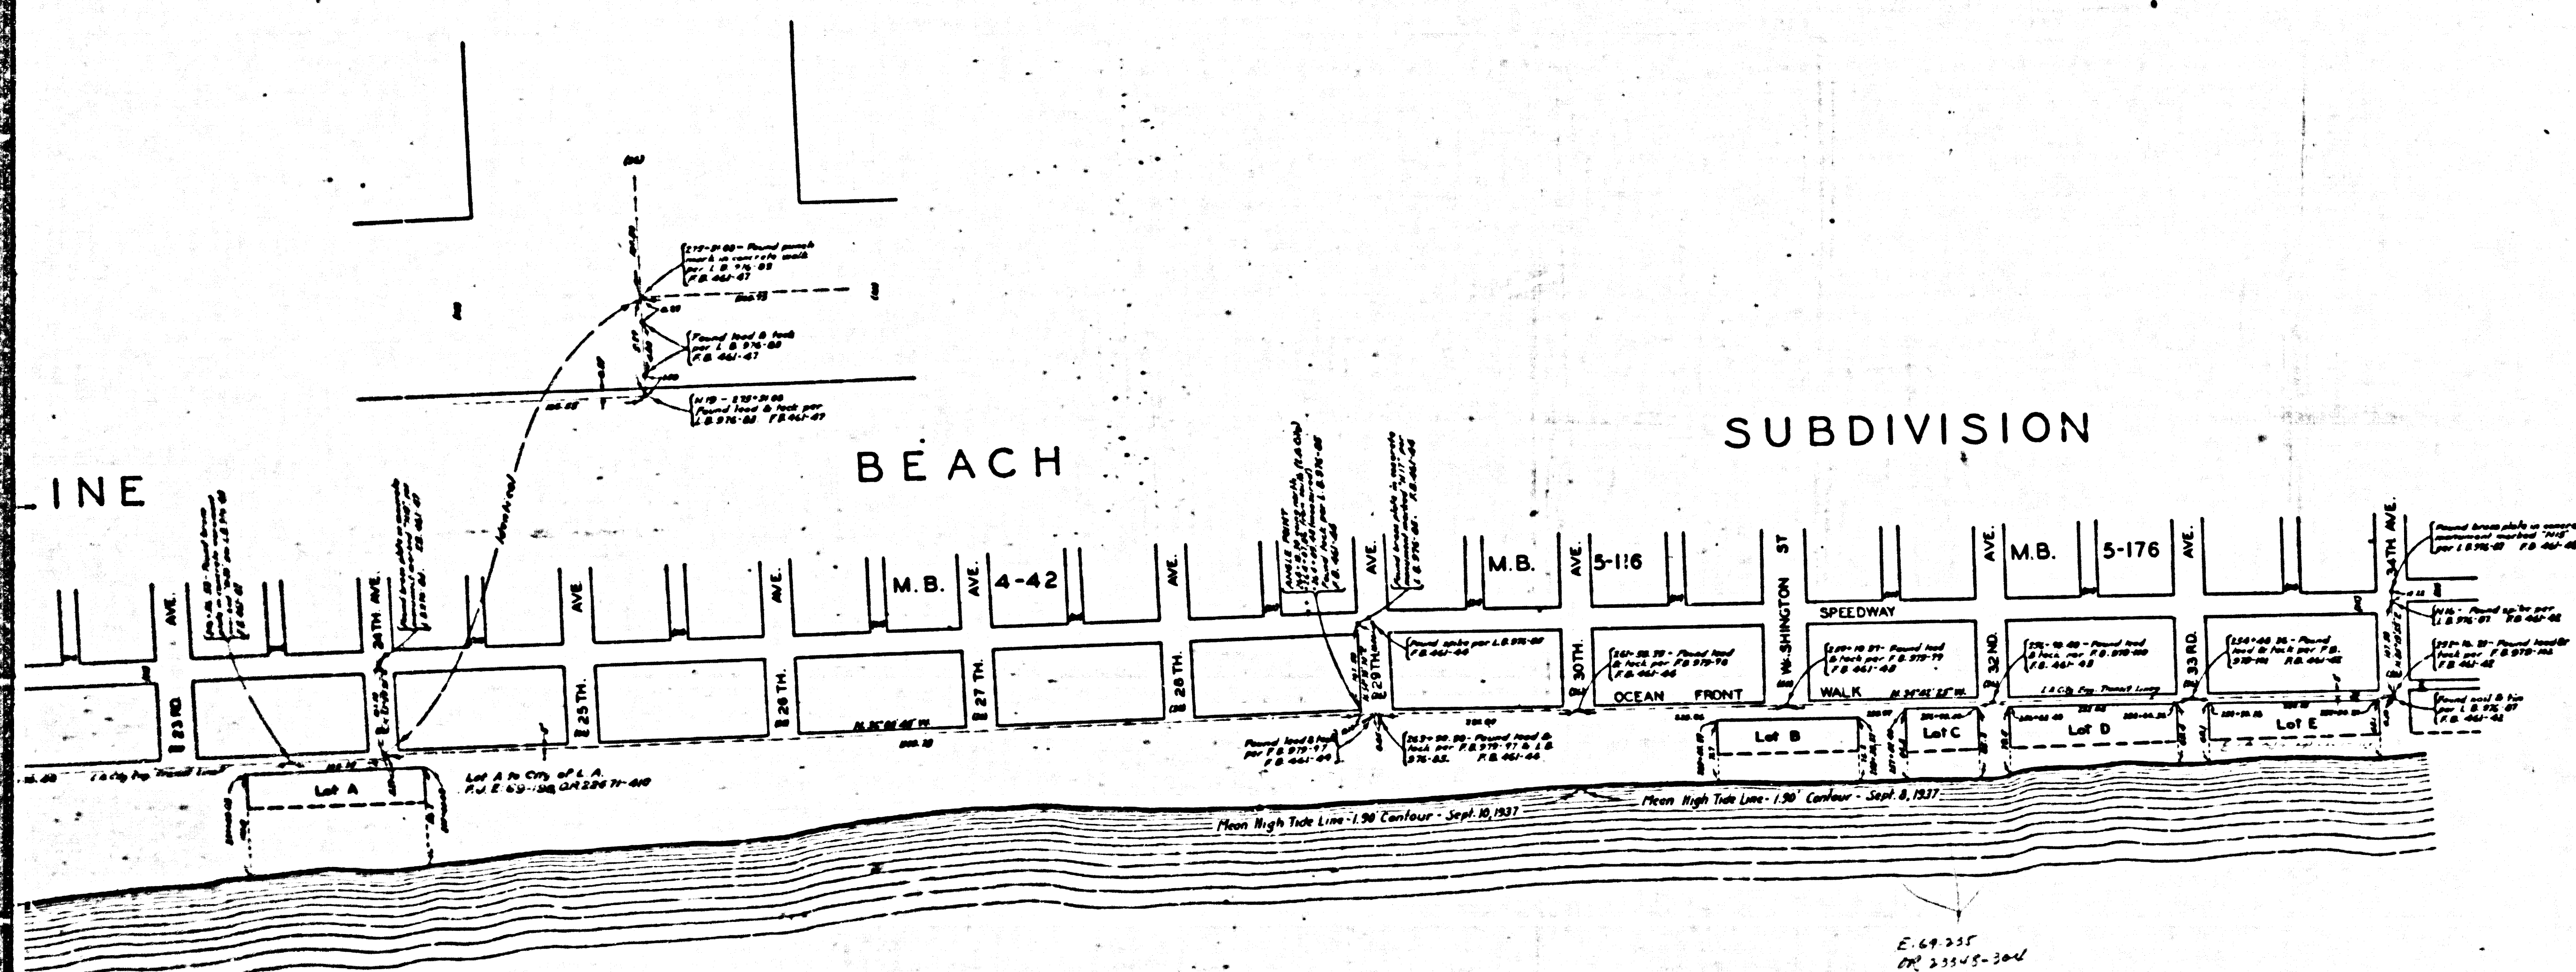

MAP OF
 MEAN HIGH TIDE LINE
 OF
 VENICE BEACH
 BETWEEN
 34TH AVENUE AND WESTMINSTER AVENUE
 AS SURVEYED
 SEPTEMBER 8, 10 & 13, 1937.
 COUNTY SURVEYORS MAP NO. B-1363.
 SCALE - 1 INCH = 100 FT.

JOB NUMBER 4329
 ALFRED JONES - COUNTY SURVEYOR
 SURVEYED - SEPTEMBER, 1937.
 BEARINGS ARE BASED ON THE BEARING OF
 MERIDIAN LONGITUDE 118° 20' WEST.
 P.B. 481-41-58.

FIELD WORK BY..... L.D. MOORE.
 OFFICE WORK BY..... F. A. WOOD.
 CHECKED BY..... A. H. DREW.

INDEX 23


CSB-1363
 A10FA2

FOR BLUE PRINTING.
 WIDTH OF MAP = 24 INCHES
 LENGTH OF MAP = 11 FEET
 AREA / FOOT LENGTH = 264
 TOTAL AREA OF MAP = 2880

1937-1-B-1363 SAM 2700 YANUARY 1938

COUNTY SURVEYORS MAP NO. B-1363

CONCILY SUBREYORS MAB MS B-1363

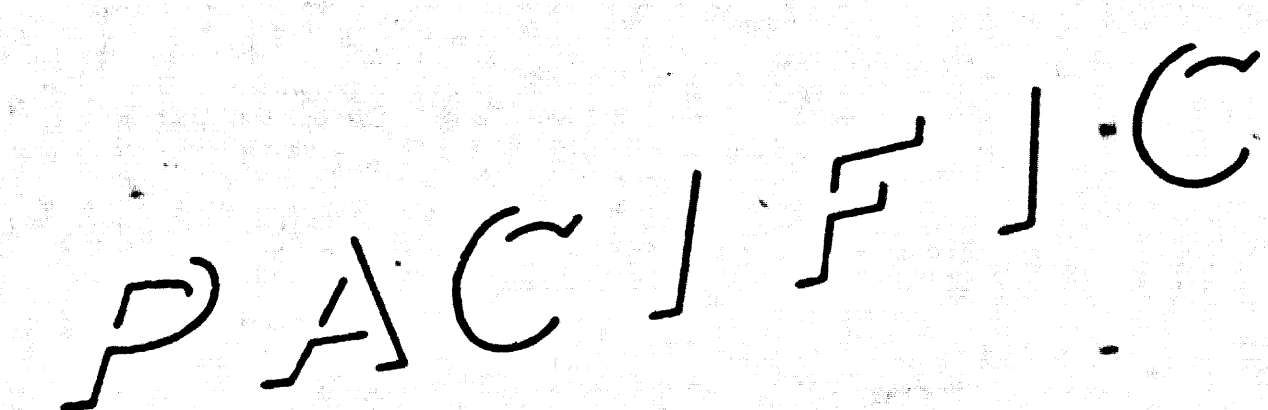

CSB-1363
A20FA2