




E. 14,000
N 44,000

E. 14,000
N 43,000

15

16

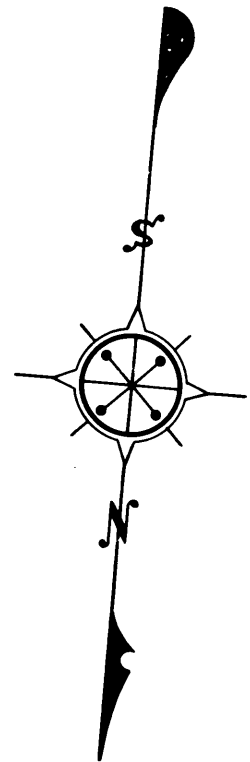

E. 12,500
N 44,000

E. 12,500
N 43,500

E. 12,500
N 43,000

16

15

CSB 1368-4
A1 OF A7

FOR ALIGNMENT SEE C.S. B-1369 SHEET
FOR CROSS SECTIONS SEE C.S. B-1371 SHEETS TO
FOR PLAN AND PROFILE SEE C.S. B-1370 SHEET 4
FOR MASS DIAGRAM SEE C.S. B-1370 SHEET

14,000

E. 14,000
N. 42,500

E. 14,000
N. 42,000

E. 14,000
N. 41,500

R. 1214

R. 1213

R. 1212

Z. E. 13,000
Z. E. 4,150

E. 12,500
N. 42,500

E. 12,500
N. 42,000

13

14

13

14



| | |
|-----|--------|
| CSB | 1368-4 |
| A2 | OF A7 |

10

11

12

10

11

12

E. 14,000
N. 4,500

E. 14,000
N. 4,100

E. 14,000
N. 4,500

o R11214


E. 13,500
N. 4,100

E. 13,500
N. 4,500

o R11212

o R11213

13,000

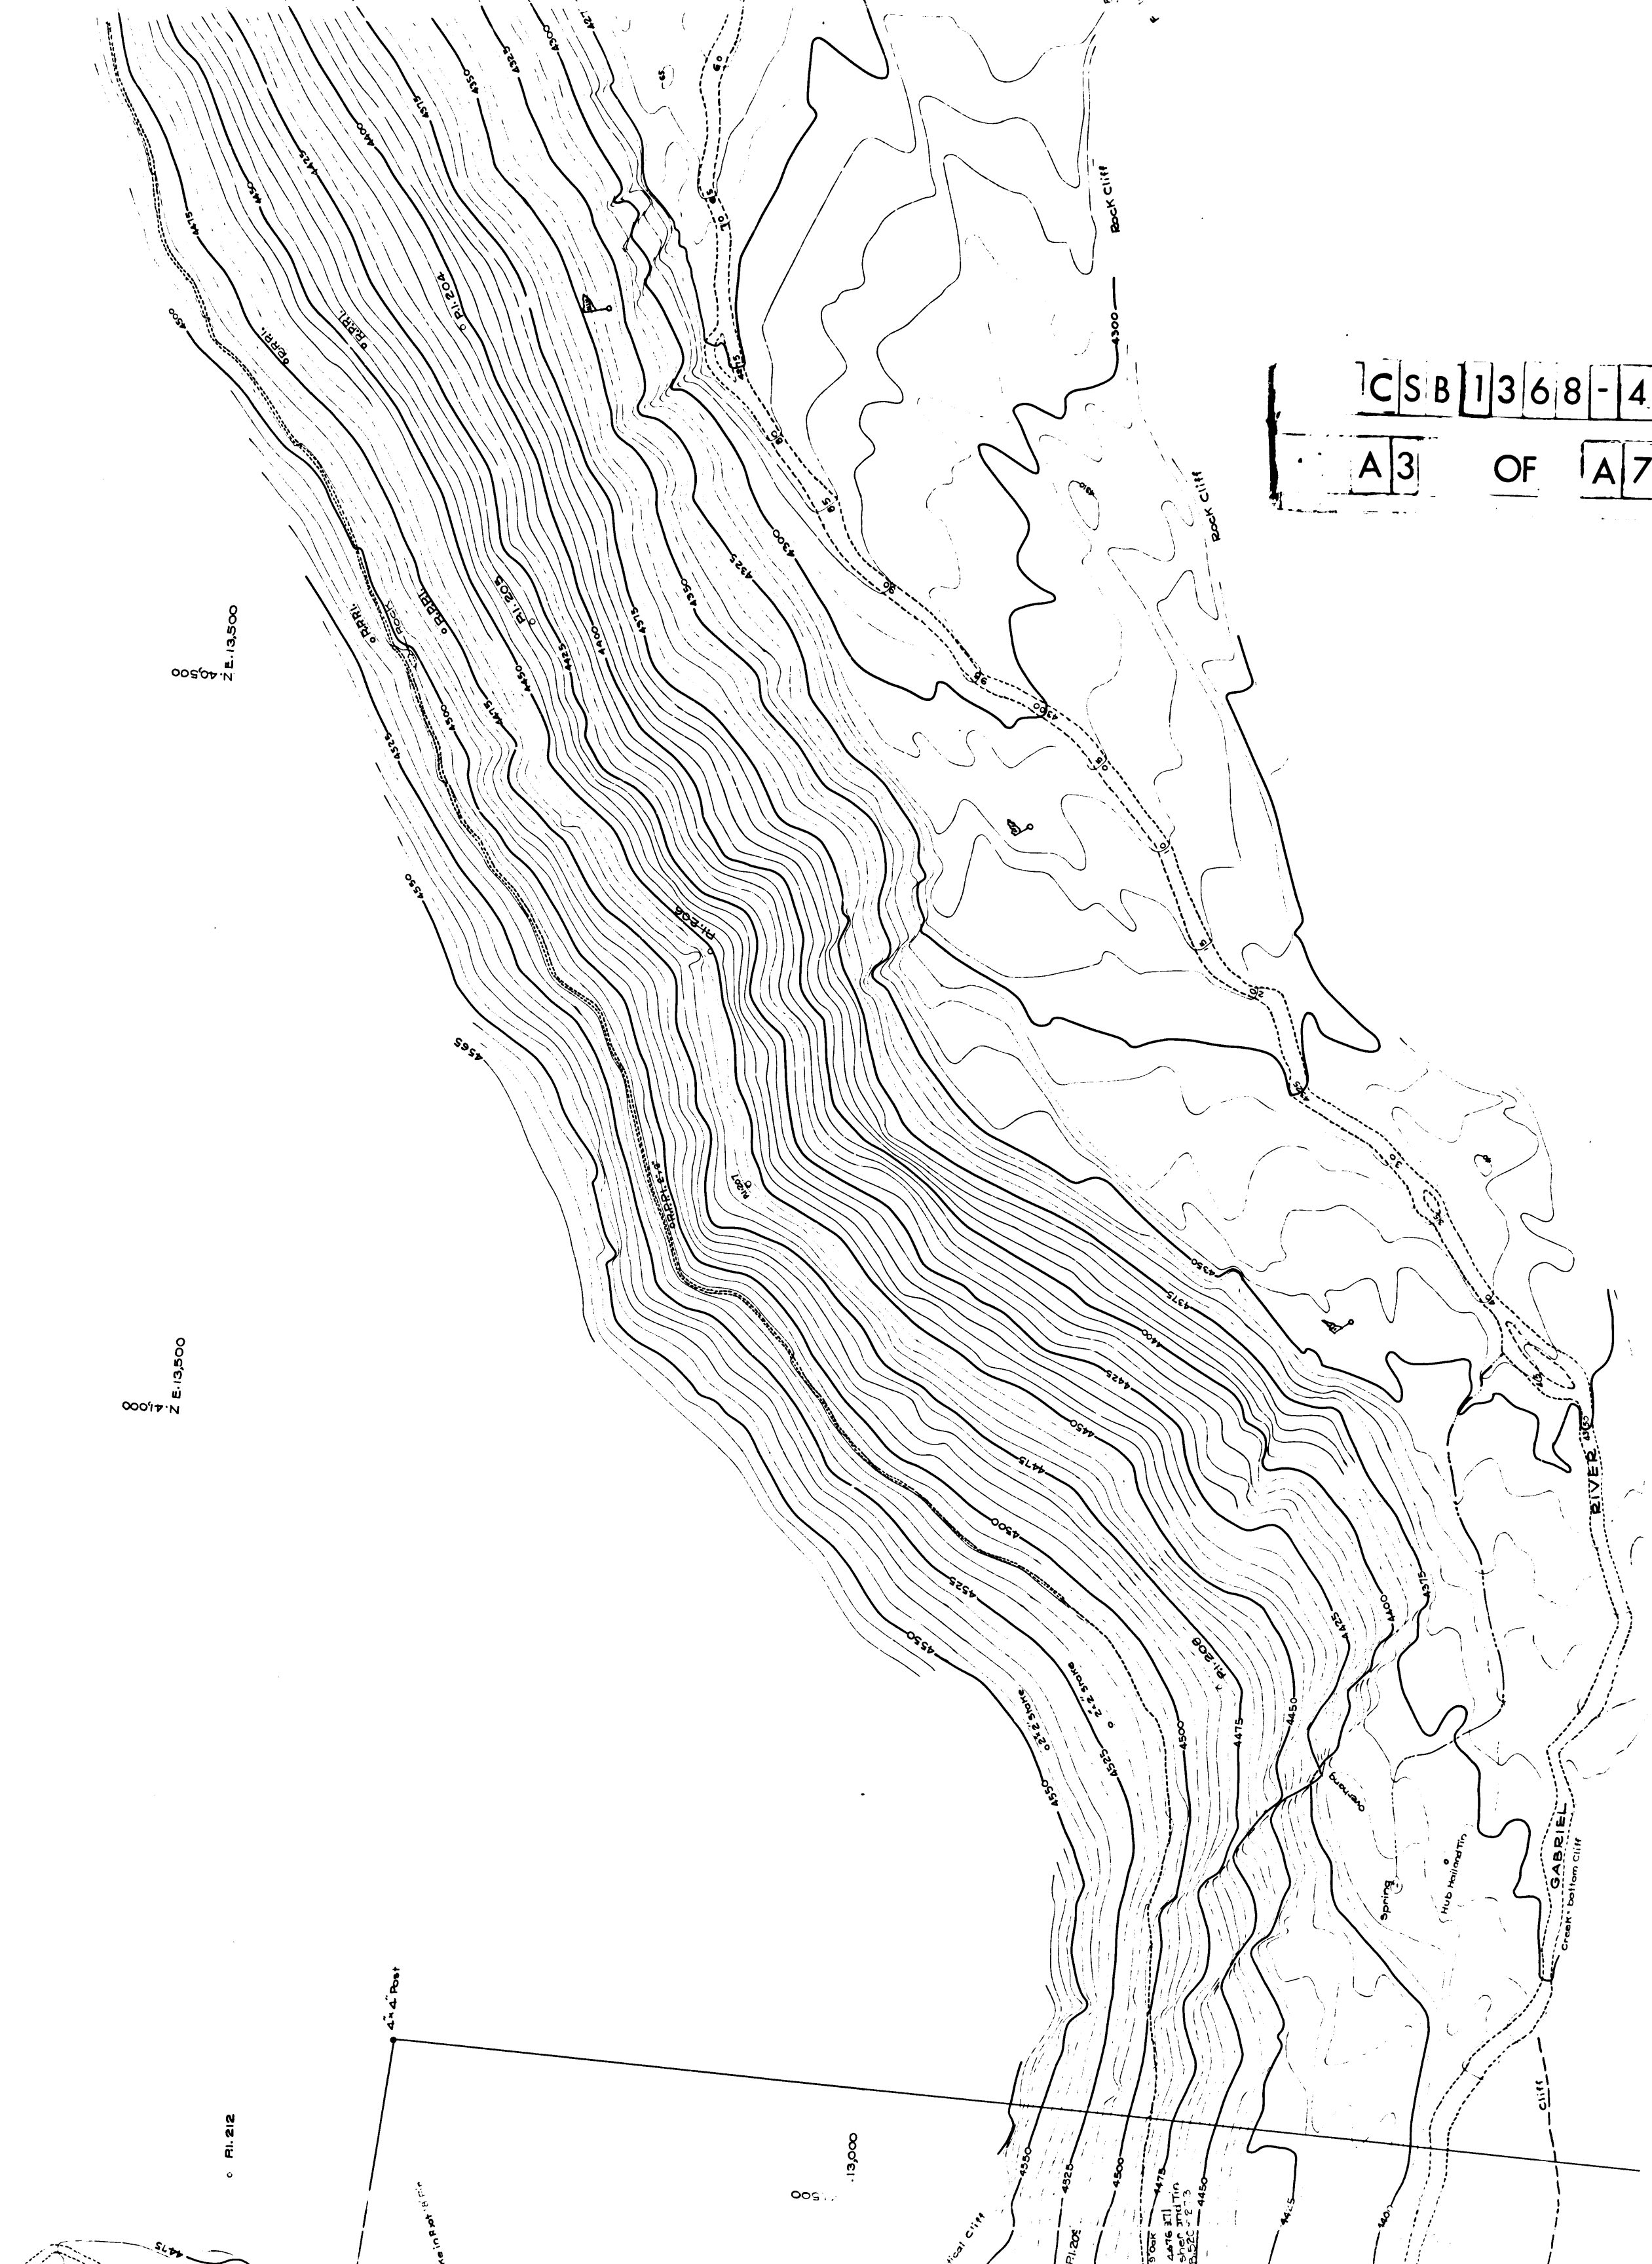

| | |
|-----|--------|
| CSB | 1368-4 |
| A3 | OF A7 |

6

9

10


E 14,000
N 40,000

E 14,000
N 3,500

E 14,000
N 39,000

E 13,000
N 3,500

E 13,000
N 39,000

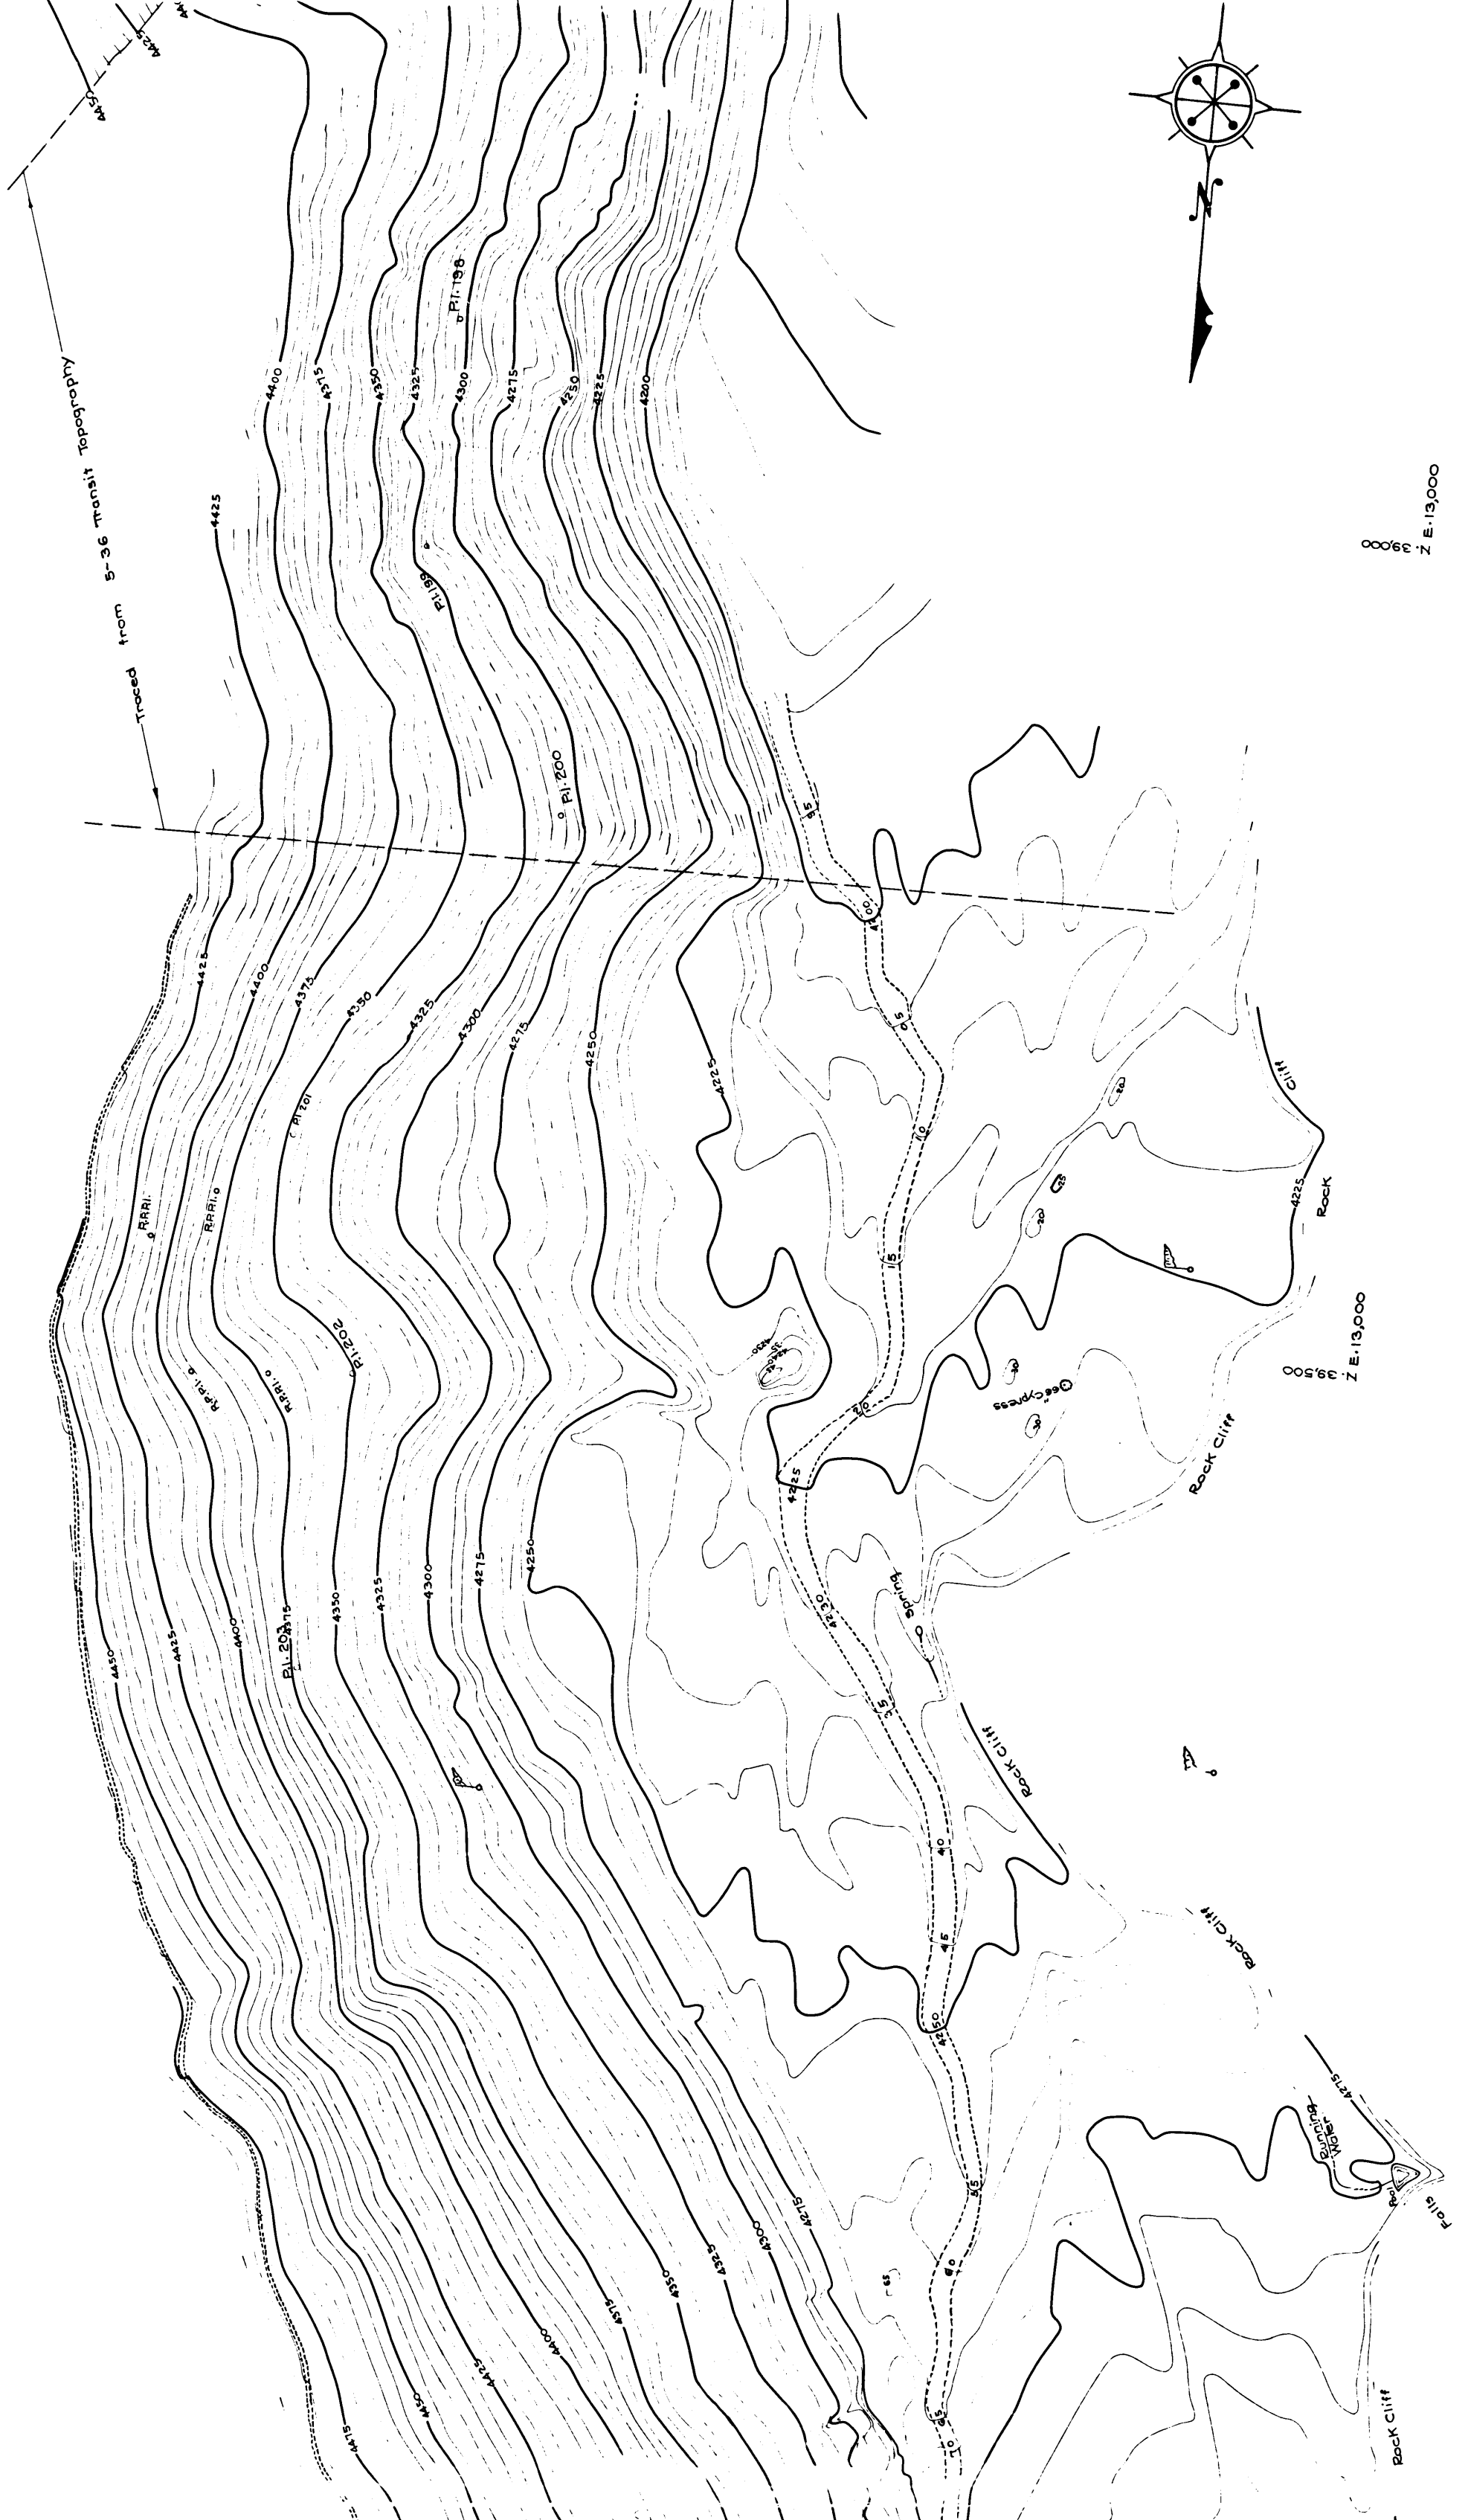


| | | | | | | | | |
|---|---|----|---|---|---|---|---|---|
| C | S | B | 1 | 3 | 6 | 8 | - | 4 |
| A | 4 | OF | A | 7 | | | | |

6

9


10

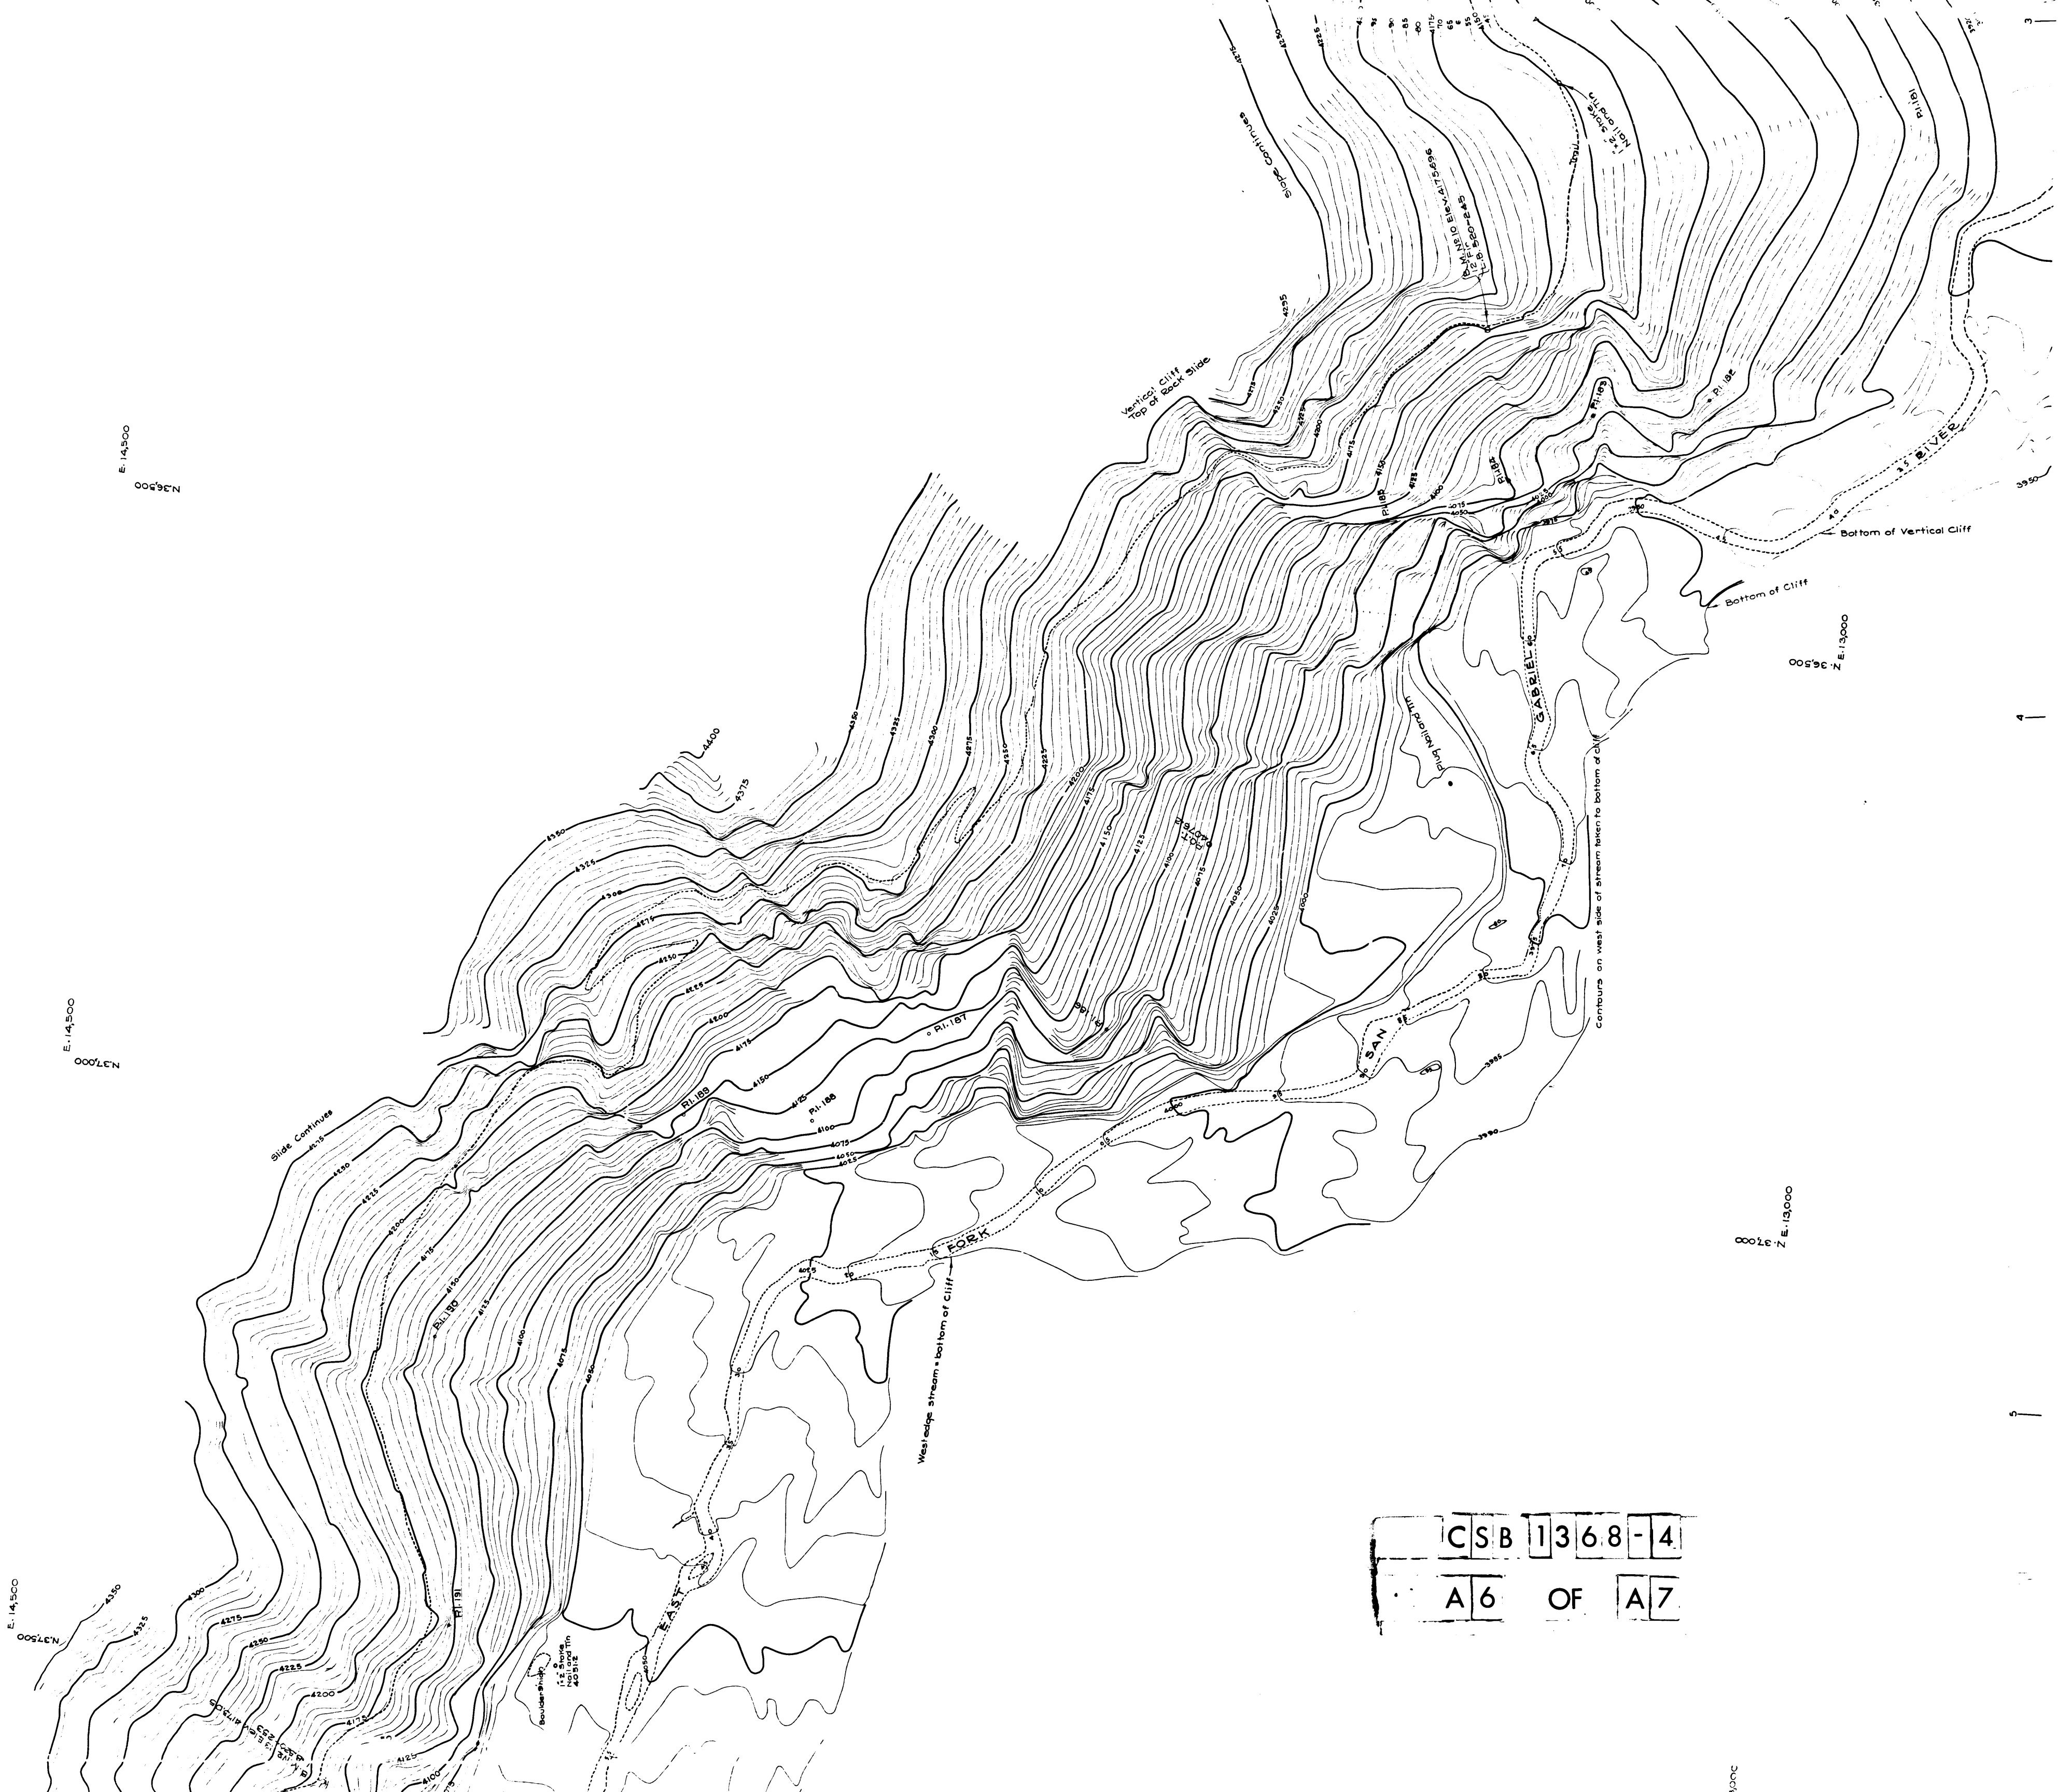

CSB 1368-4
A6 OF A7


E 14,500
N 36,000

E 14,500
N 35,500

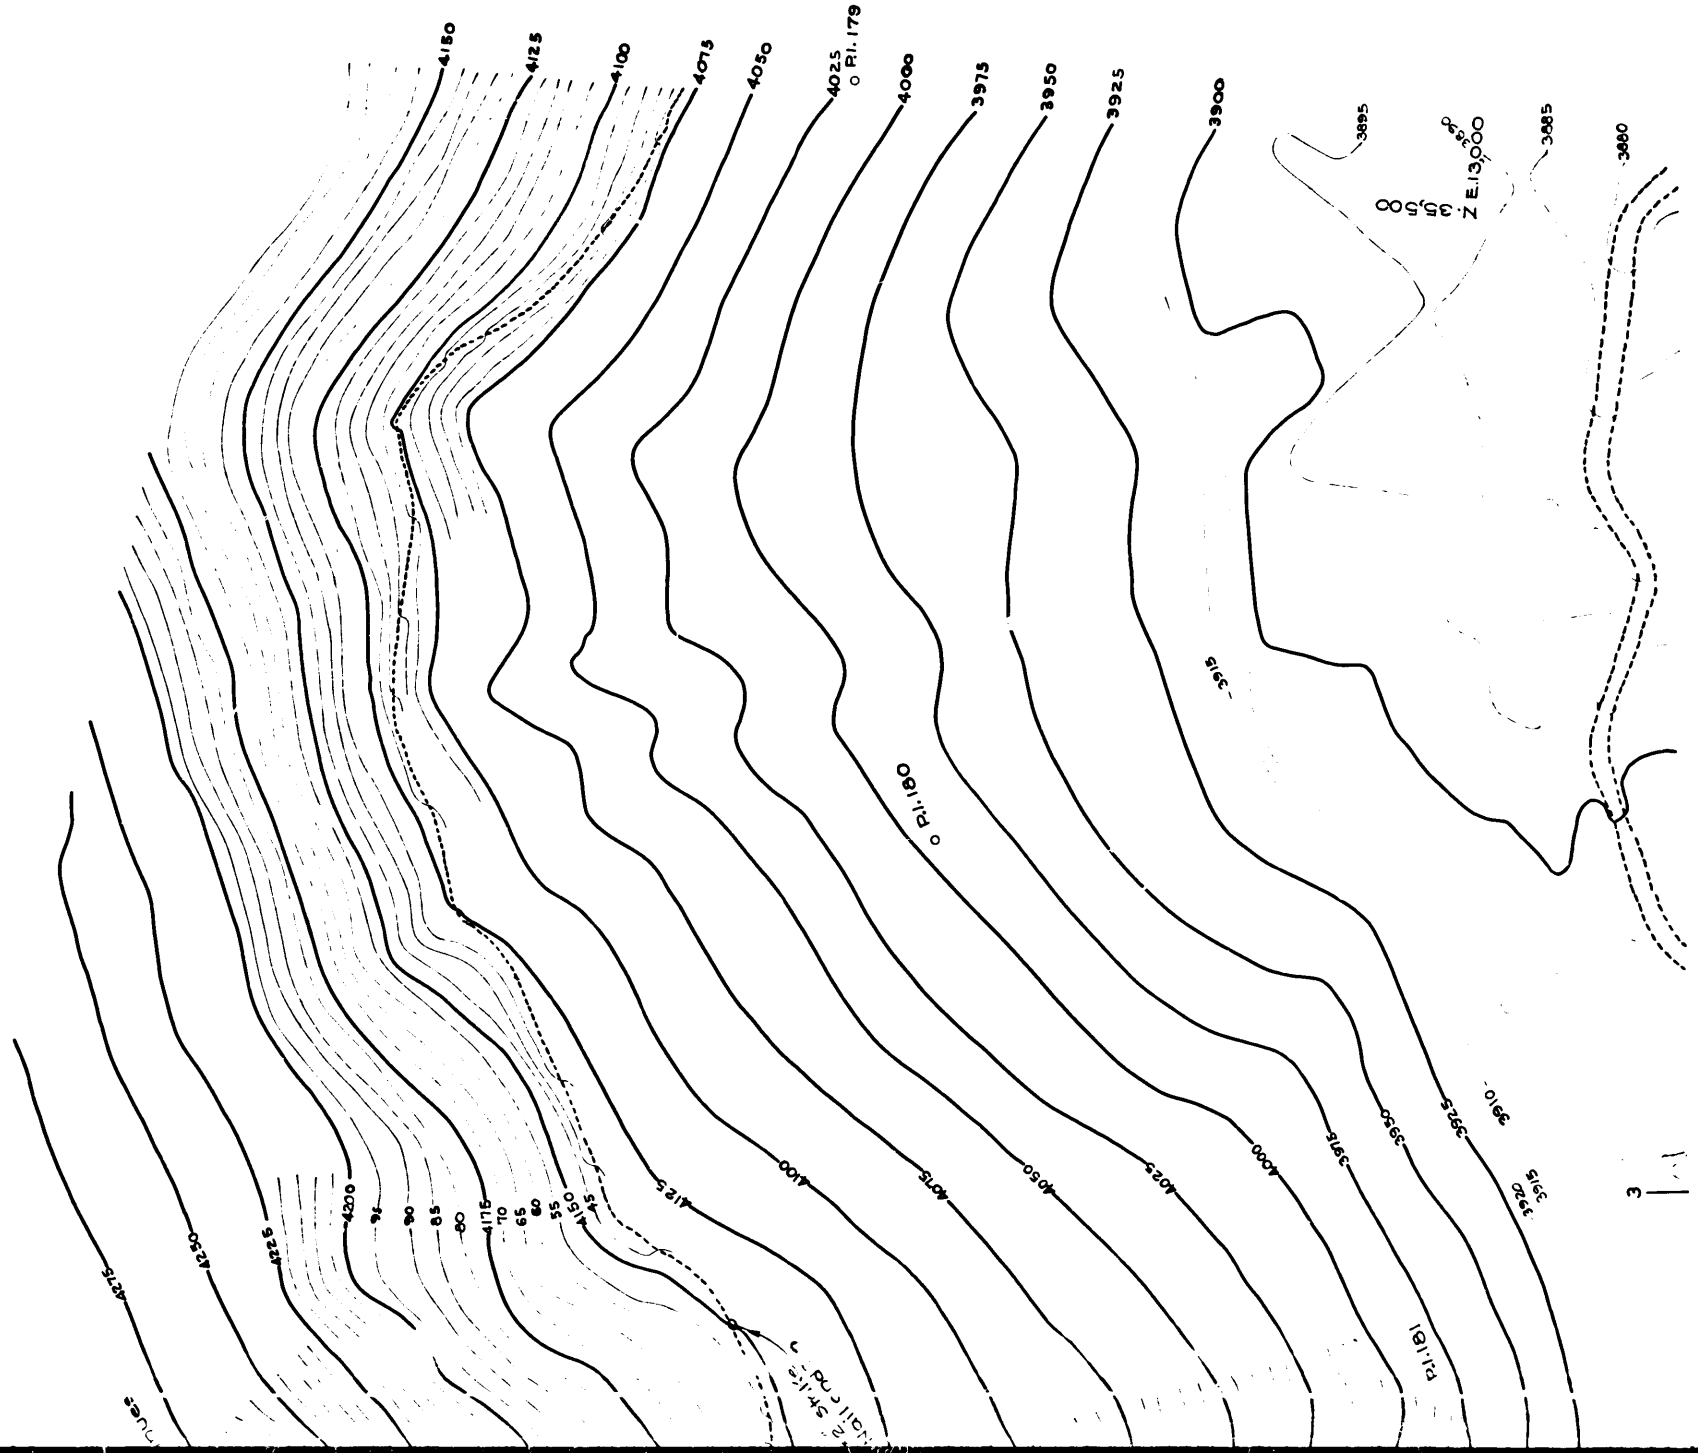

CONTINUED FROM C. S. B-1368 SHEET 3

| | | | | | | | | |
|---|---|----|---|---|---|---|---|---|
| C | S | B | 1 | 3 | 6 | 8 | - | 4 |
| A | 7 | OF | A | 7 | | | | |

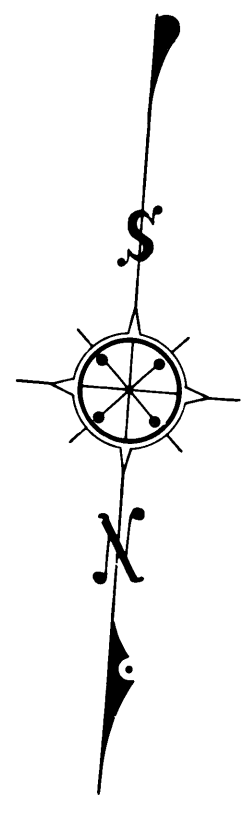

TOPOGRAPHIC MAP OF
CAMP BONITA-PRAIRIE FORK ROAD
 FROM
 0.6 MILE NORTHEASTERLY OF DEVIL'S CANYON
 TO
VINCENT GULCH ROAD

COUNTY SURVEYORS MAP № B-1368

SHEET № 4 OF 4 SHEETS

SCALE - 1 INCH = 50 FT.

JOB NUMBER 7948
 ALFRED JONES-COUNTY SURVEYOR
 SURVEYED-APRIL, 1927 TO

SURVEYED UNDER INSTRUCTIONS OF THE
 BOARD OF SUPERVISORS PER ORDER DATED
 MAY 20, 1929

PLANE TABLE SURVEY SHEETS
 G 159 G 160 G 161 G 162 G 163 G 164
 FIELD WORK BY.....F. GREENWOOD
T. H. WALSH
J. M. MONCURE

OFFICE WORK BY.....C. J. TERRY
H. L. MARTIN

CHECKED BY.....L. K. FREEMAN
J. H. SMITH
M. D. DARLING

FOR ALIGNMENT SEE C. S. B-1369 SHEET
 FOR CROSS SECTIONS SEE C. S. B-1371 SHEETS TO
 FOR PLANT AND PROFILE SEE C. S. B-137C SHEET
 FOR MASS DIAGRAM SEE C. S. B-137O SHEET

DATUM - U.S.G.S.