


3121-B ON 949 28073V8102 T10000

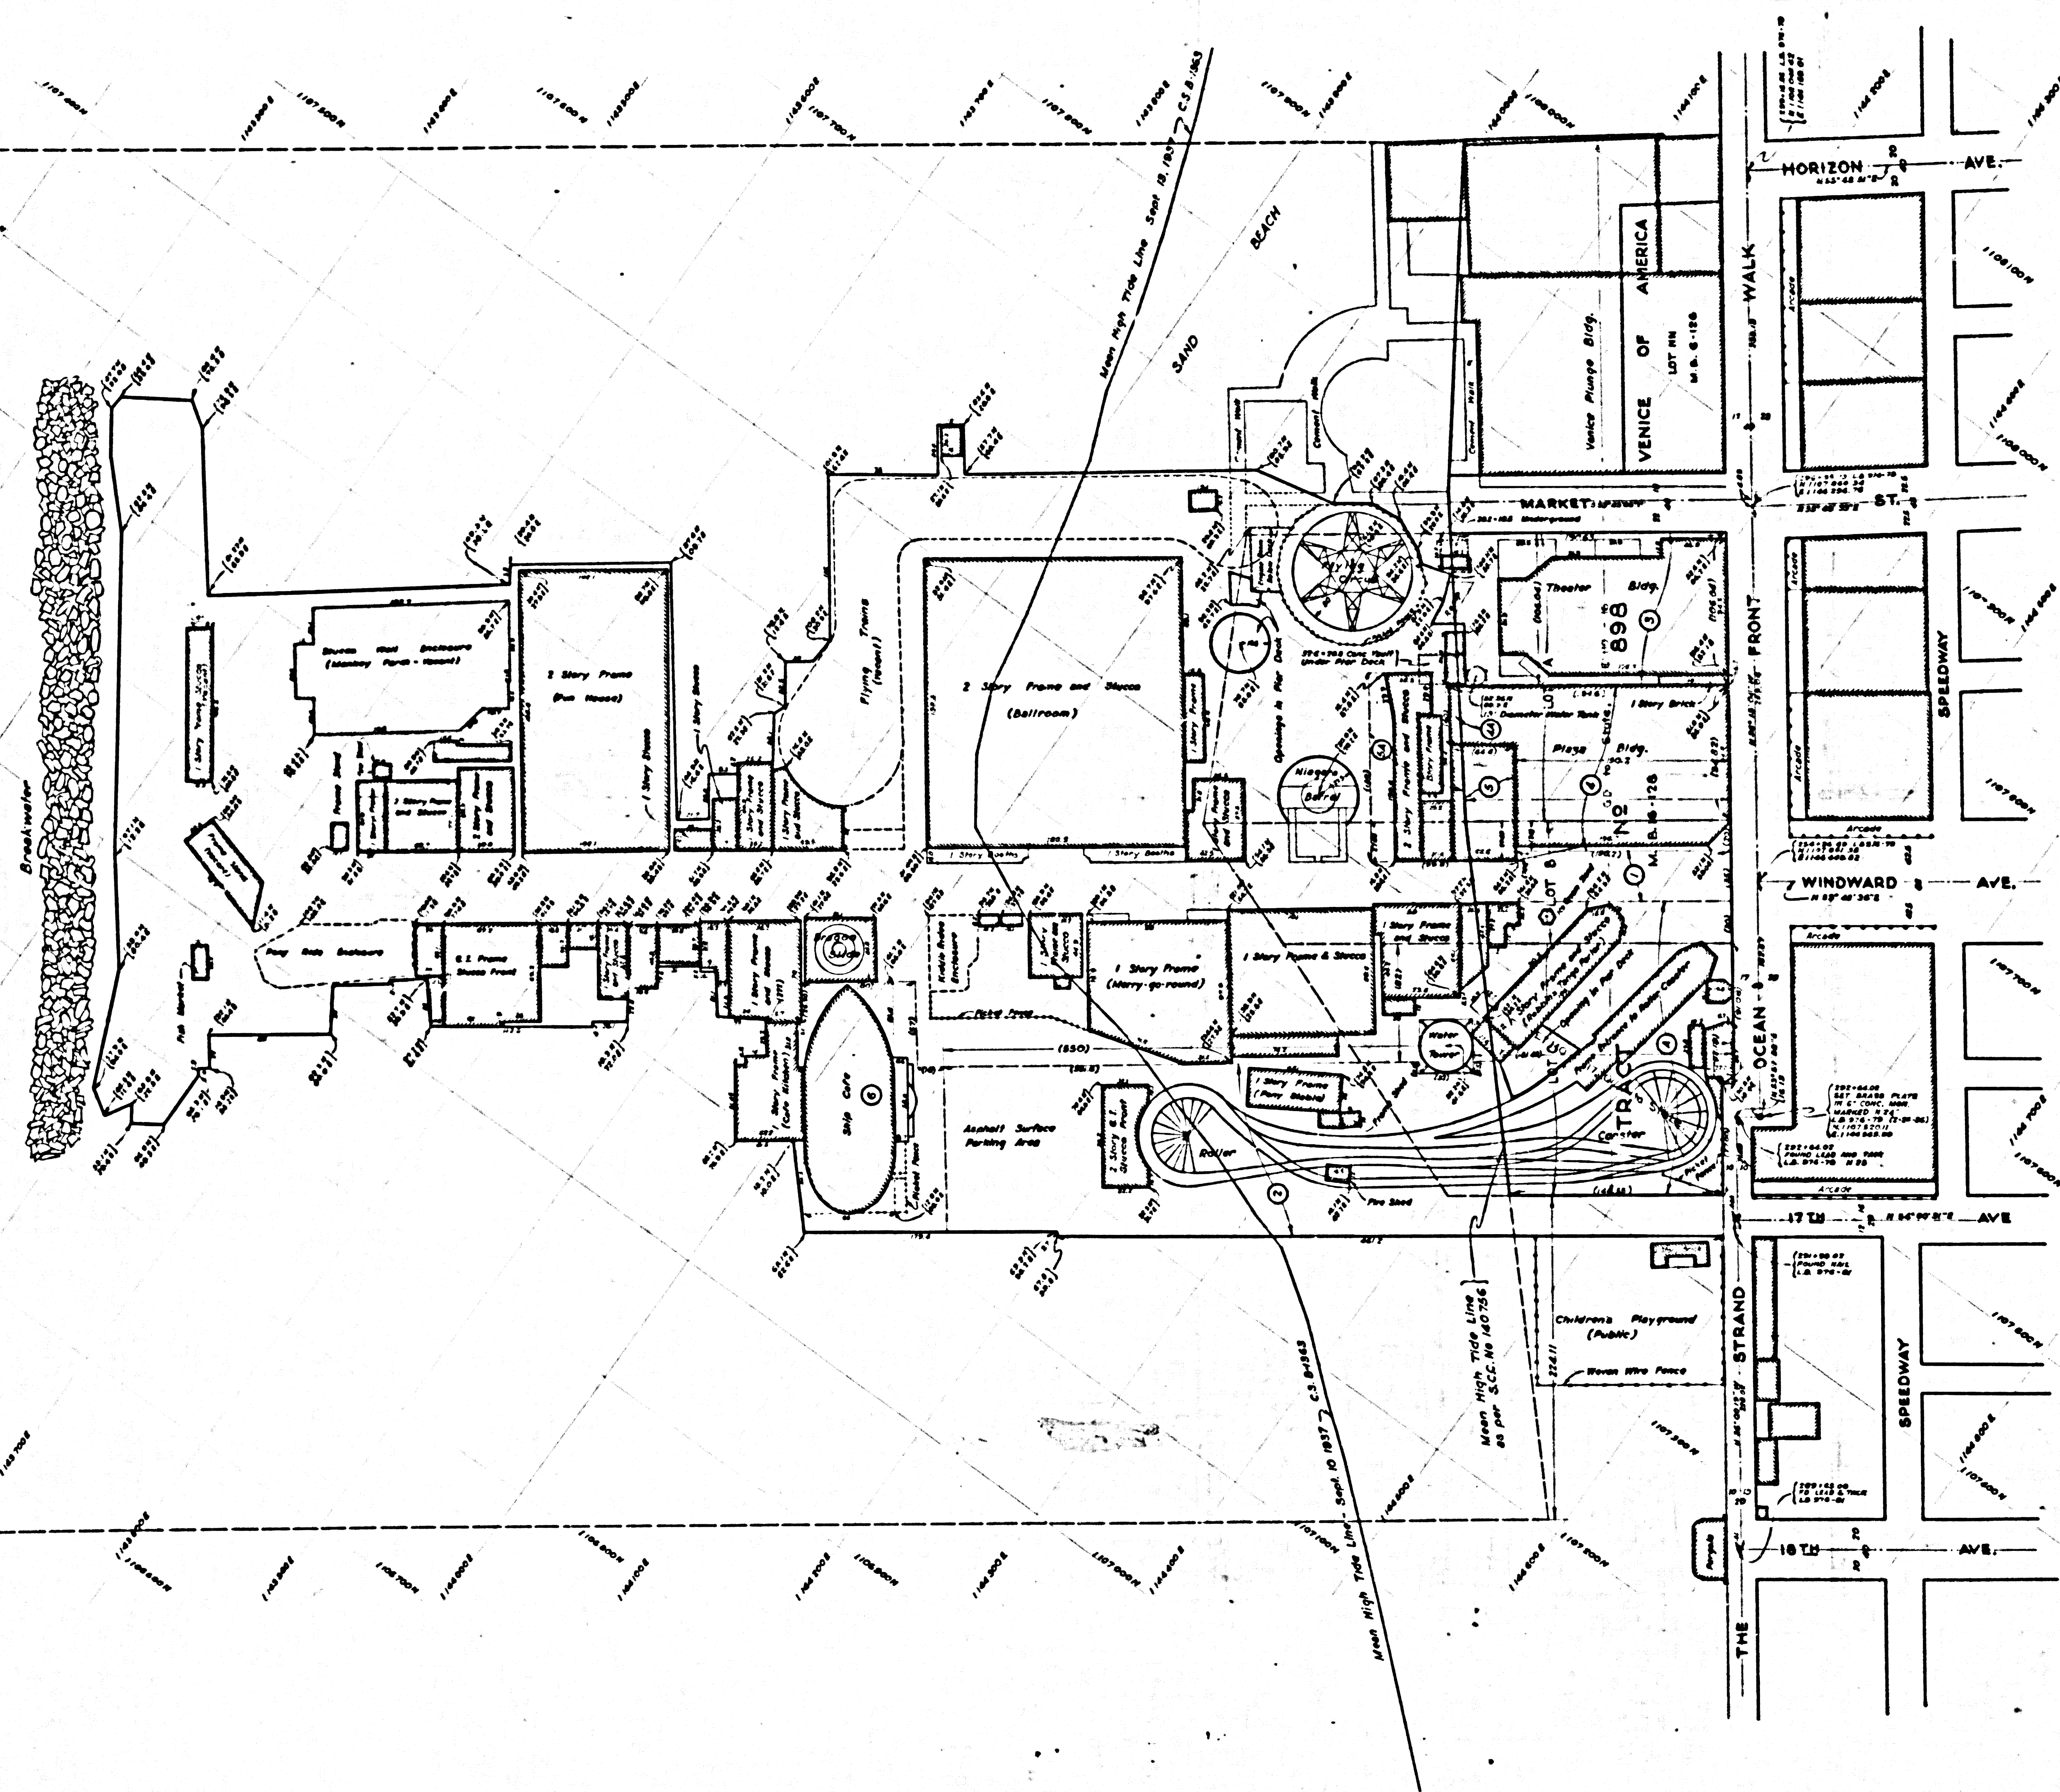

MAP OF
VENICE PIER

COUNTY SURVEYOR'S MAP NO. B-1376
SCALE: 1" = 50'

JOB NO. 4329

ALFRED JONES - COUNTY SURVEYOR
LOS ANGELES COUNTY, CALIFORNIA.

COMPILED FROM MAP AND SURVEY NOTES MADE BY THE
ENGINEERING DEPARTMENT OF LOS ANGELES CITY.
AUTHORIZED BY AN ORDER OF THE BOARD
OF SUPERVISORS ADOPTED ON JULY 26, 1937.

BEARINGS AND COORDINATES SHOWN HEREON REFER TO GRID B
OF THE LOS ANGELES COUNTY SURVEY CONTROL SYSTEM

REFERENCES

- L. A. COUNTY L. B. 978 - 79, 80, 81 & OCEAN FRONT WALK
- " " F. B. 978 - 81 TO 89 - " " "
- L. A. CITY F. B. 17726 - 40, 41 - " " "
- " " 10521 - 22 TO 26 - " " "
- L. A. CITY F. B. 15830 TOPOGRAPHY
- COUNTY SURVEY DIVISION FILE 43-40 FOR GEOGRAPHIC POSITIONS
AND PLANE COORDINATES OF POINTS ON OCEAN FRONT WALK

OFFICE WORK BY.....C.M. HUGHES
CHECKED BY.....R.G. LUNT
NOVEMBER, 1937

SEE C.S. B-1375 FOR COLORED PRINT OF THIS MAP

INDEX 23

CSB-1376
A10FA2

COUNTY SURVEYOR'S MAP NO. B-1376

COUNTY SURVEYORS MAP NO. B-1326

Tide and submerged lands leased to Abbott
Kinney Co. from former City of Venice.
Period of lease - 25 Years. Expires Jan. 14, 1948.
Lease Recorded in O.R. 10868-184