


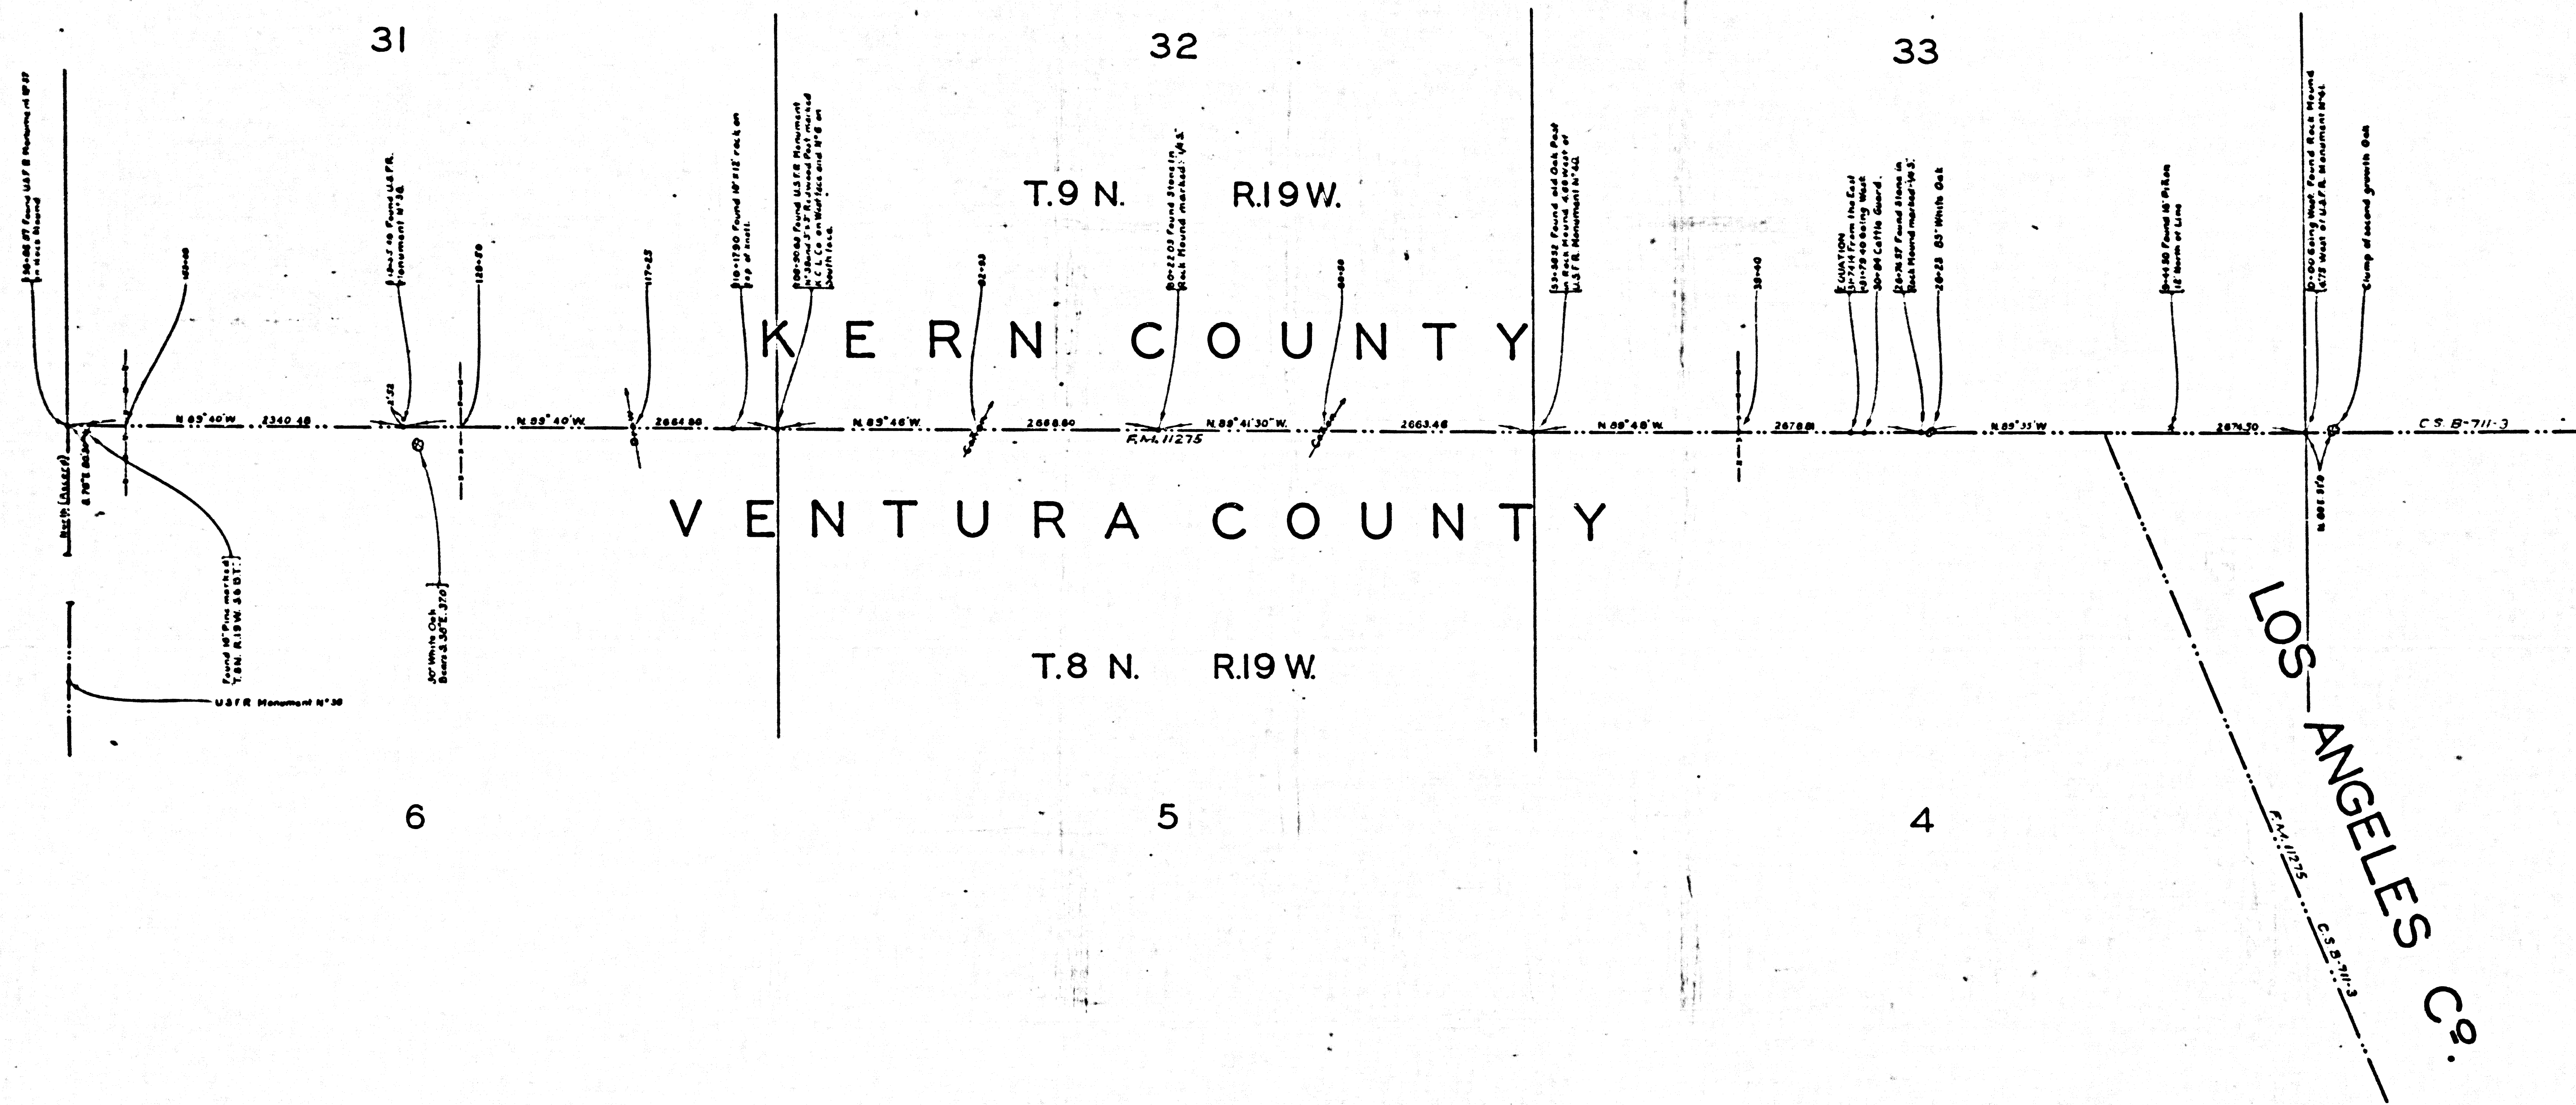

MAP OF PORTION OF
VENTURA - KERN COUNTY LINE
BETWEEN

T.8 N. - R.19 W. AND T.9 N. - R.19 W.
S.B. - B.&M.

MAY, 1929

COUNTY SURVEYORS MAP NO. 8-1378
SCALE 1 INCH = 500 FT.

JOB NUMBER 7209

ALFRED JONES - COUNTY SURVEYOR

THIS MAP WAS PLOTTED AND TRACED
FROM RECORDS OBTAINED BY
E.T. MANKEY AND H.W. SLAVIN NOV. 2, 1937
IN THE KERN COUNTY SURVEYORS OFFICE.

OFFICE WORK BY H.M. HALL
CHECKED BY A.M. DREW

F.M. 11275 MAP SHOWING SEPT. 1860 SURVEY OF KERN & VENTURA
COUNTY BOUNDARY LINE BY W.R. MACMURDO & JOHN T. STOW

CSB-1378
A10FA1