
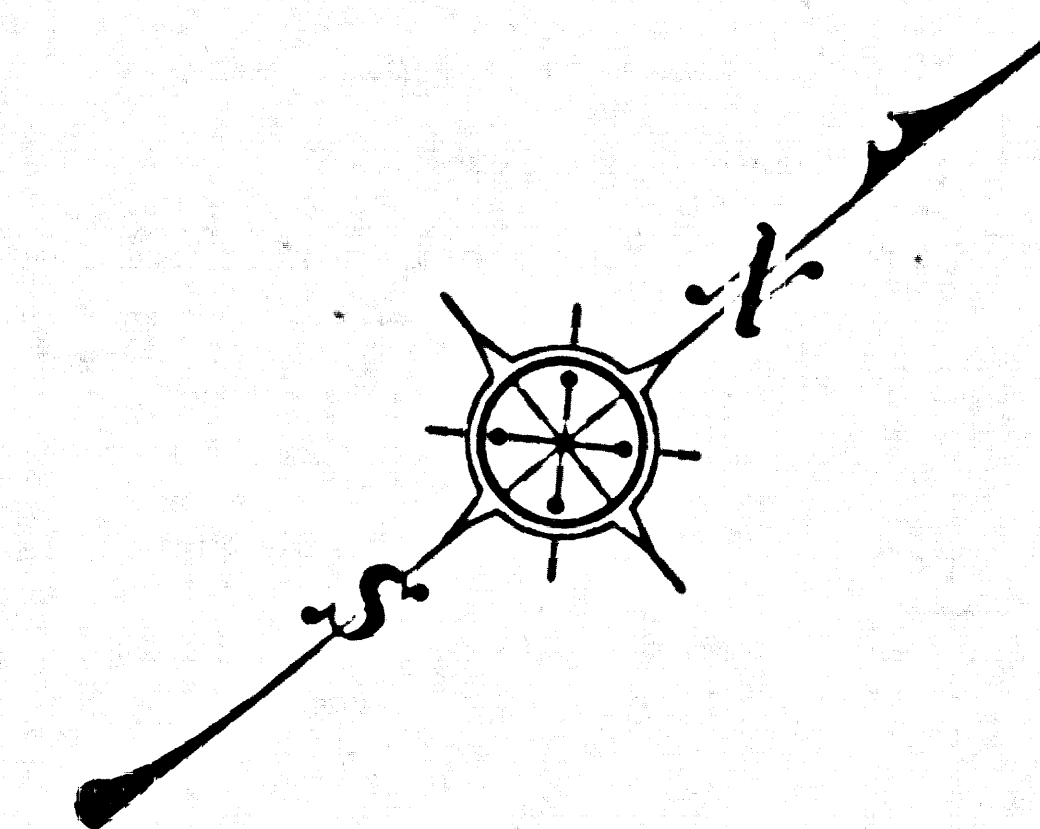


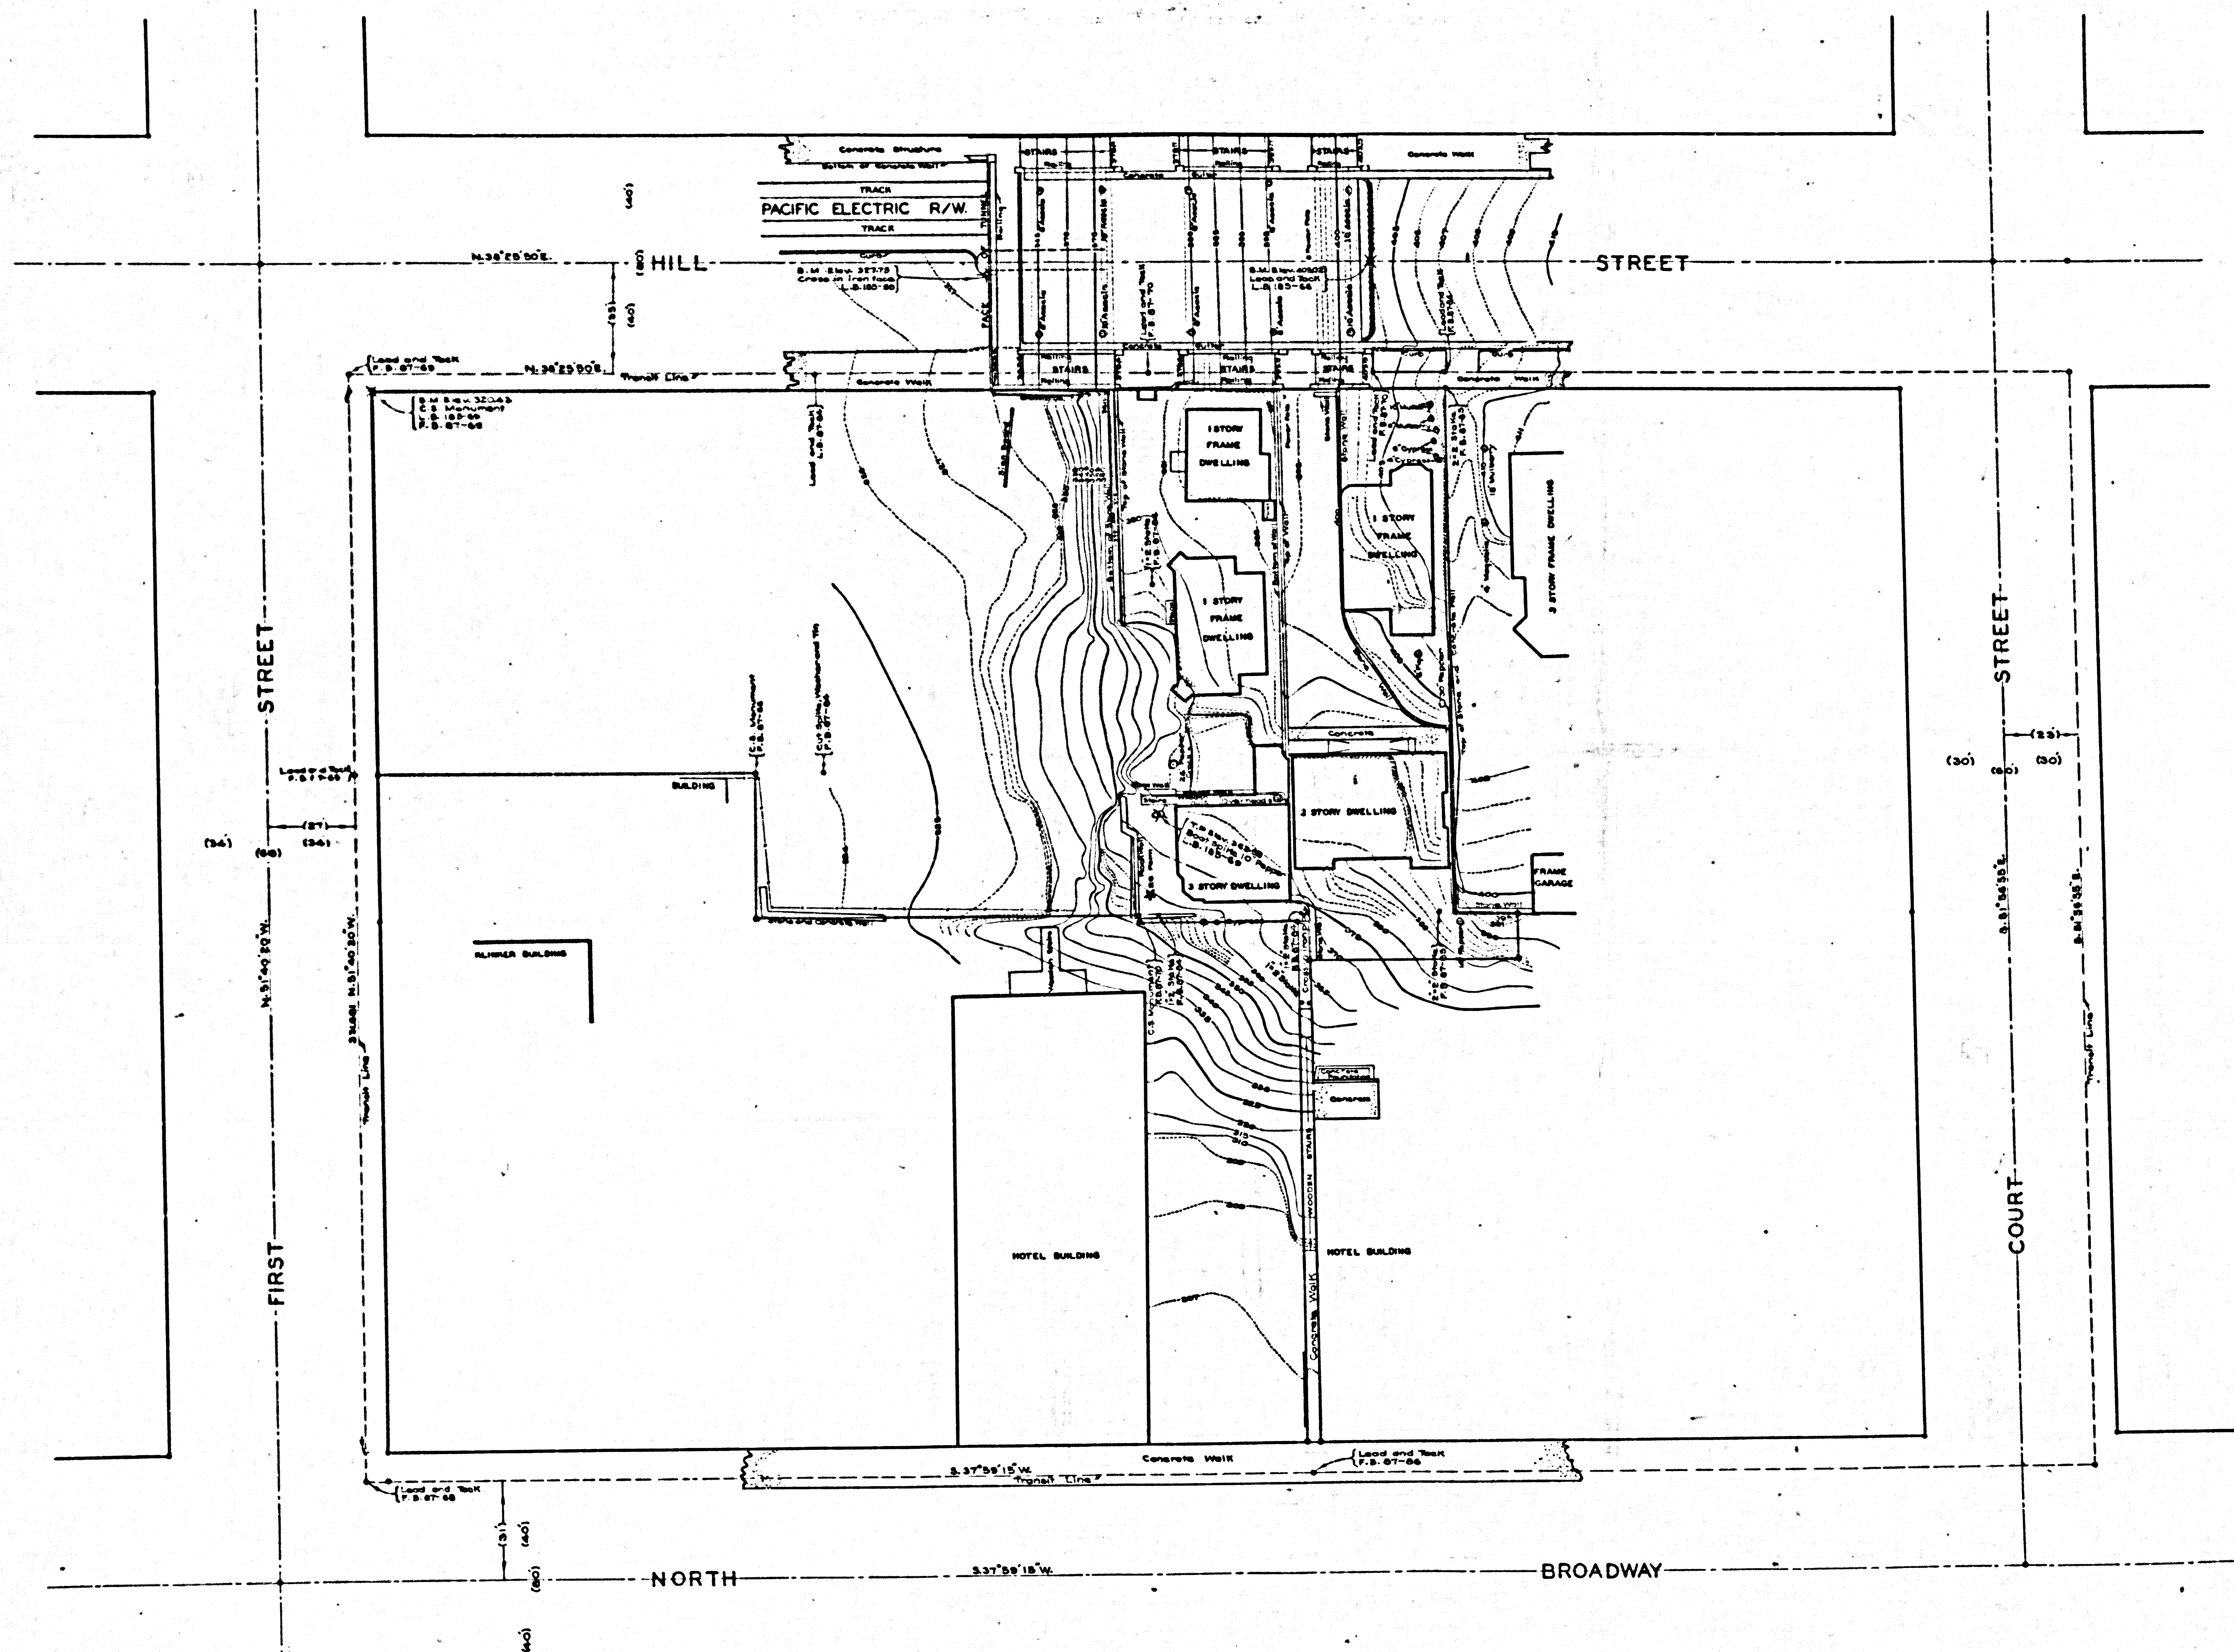

TOPOGRAPHIC MAP OF
 PROPERTY OF LOS ANGELES COUNTY
 IN BLOCK BOUNDED BY
 HILL STREET, COURT STREET, NORTH BROADWAY
 AND FIRST STREET
 COUNTY SURVEYORS MAP N^o B-1379
 SCALE - 1 INCH = 20 FT.

JOB NUMBER 7687
 ALFRED JONES - COUNTY SURVEYOR
 SURVEYED - NOVEMBER 1937.
 BEARINGS ARE BASED ON THE BEARING OF
 BROADWAY PER C.S.B-625.
 PLANE TABLE SURVEY
 FIELD WORK BY TED M. WALSH
 OFFICE WORK BY C.J. TERRY
 CHECKED BY L.K. FREEMAN

FOR PROPERTY LINE SURVEY SEE C.S.B-1004
 DATUM U.S.G.S.
 BENCH MARK ELEVATIONS SHOWN HEREON
 ESTABLISHED FROM U.S.B.M. NO. 404 PER
 U.S.G.S. RECORDS OF ELEVATIONS BASED UPON
 SOUTHERN CALIFORNIA FINAL ADJUSTMENT 1934.

CSB-1379
 A10FA1

FOR BLUE PRINTING
 WIDTH OF MAP - 30 INCHES
 LENGTH OF MAP - 8 FEET
 AREA / FOOT LENGTH - 25.0
 TOTAL AREA OF MAP - 240.0