


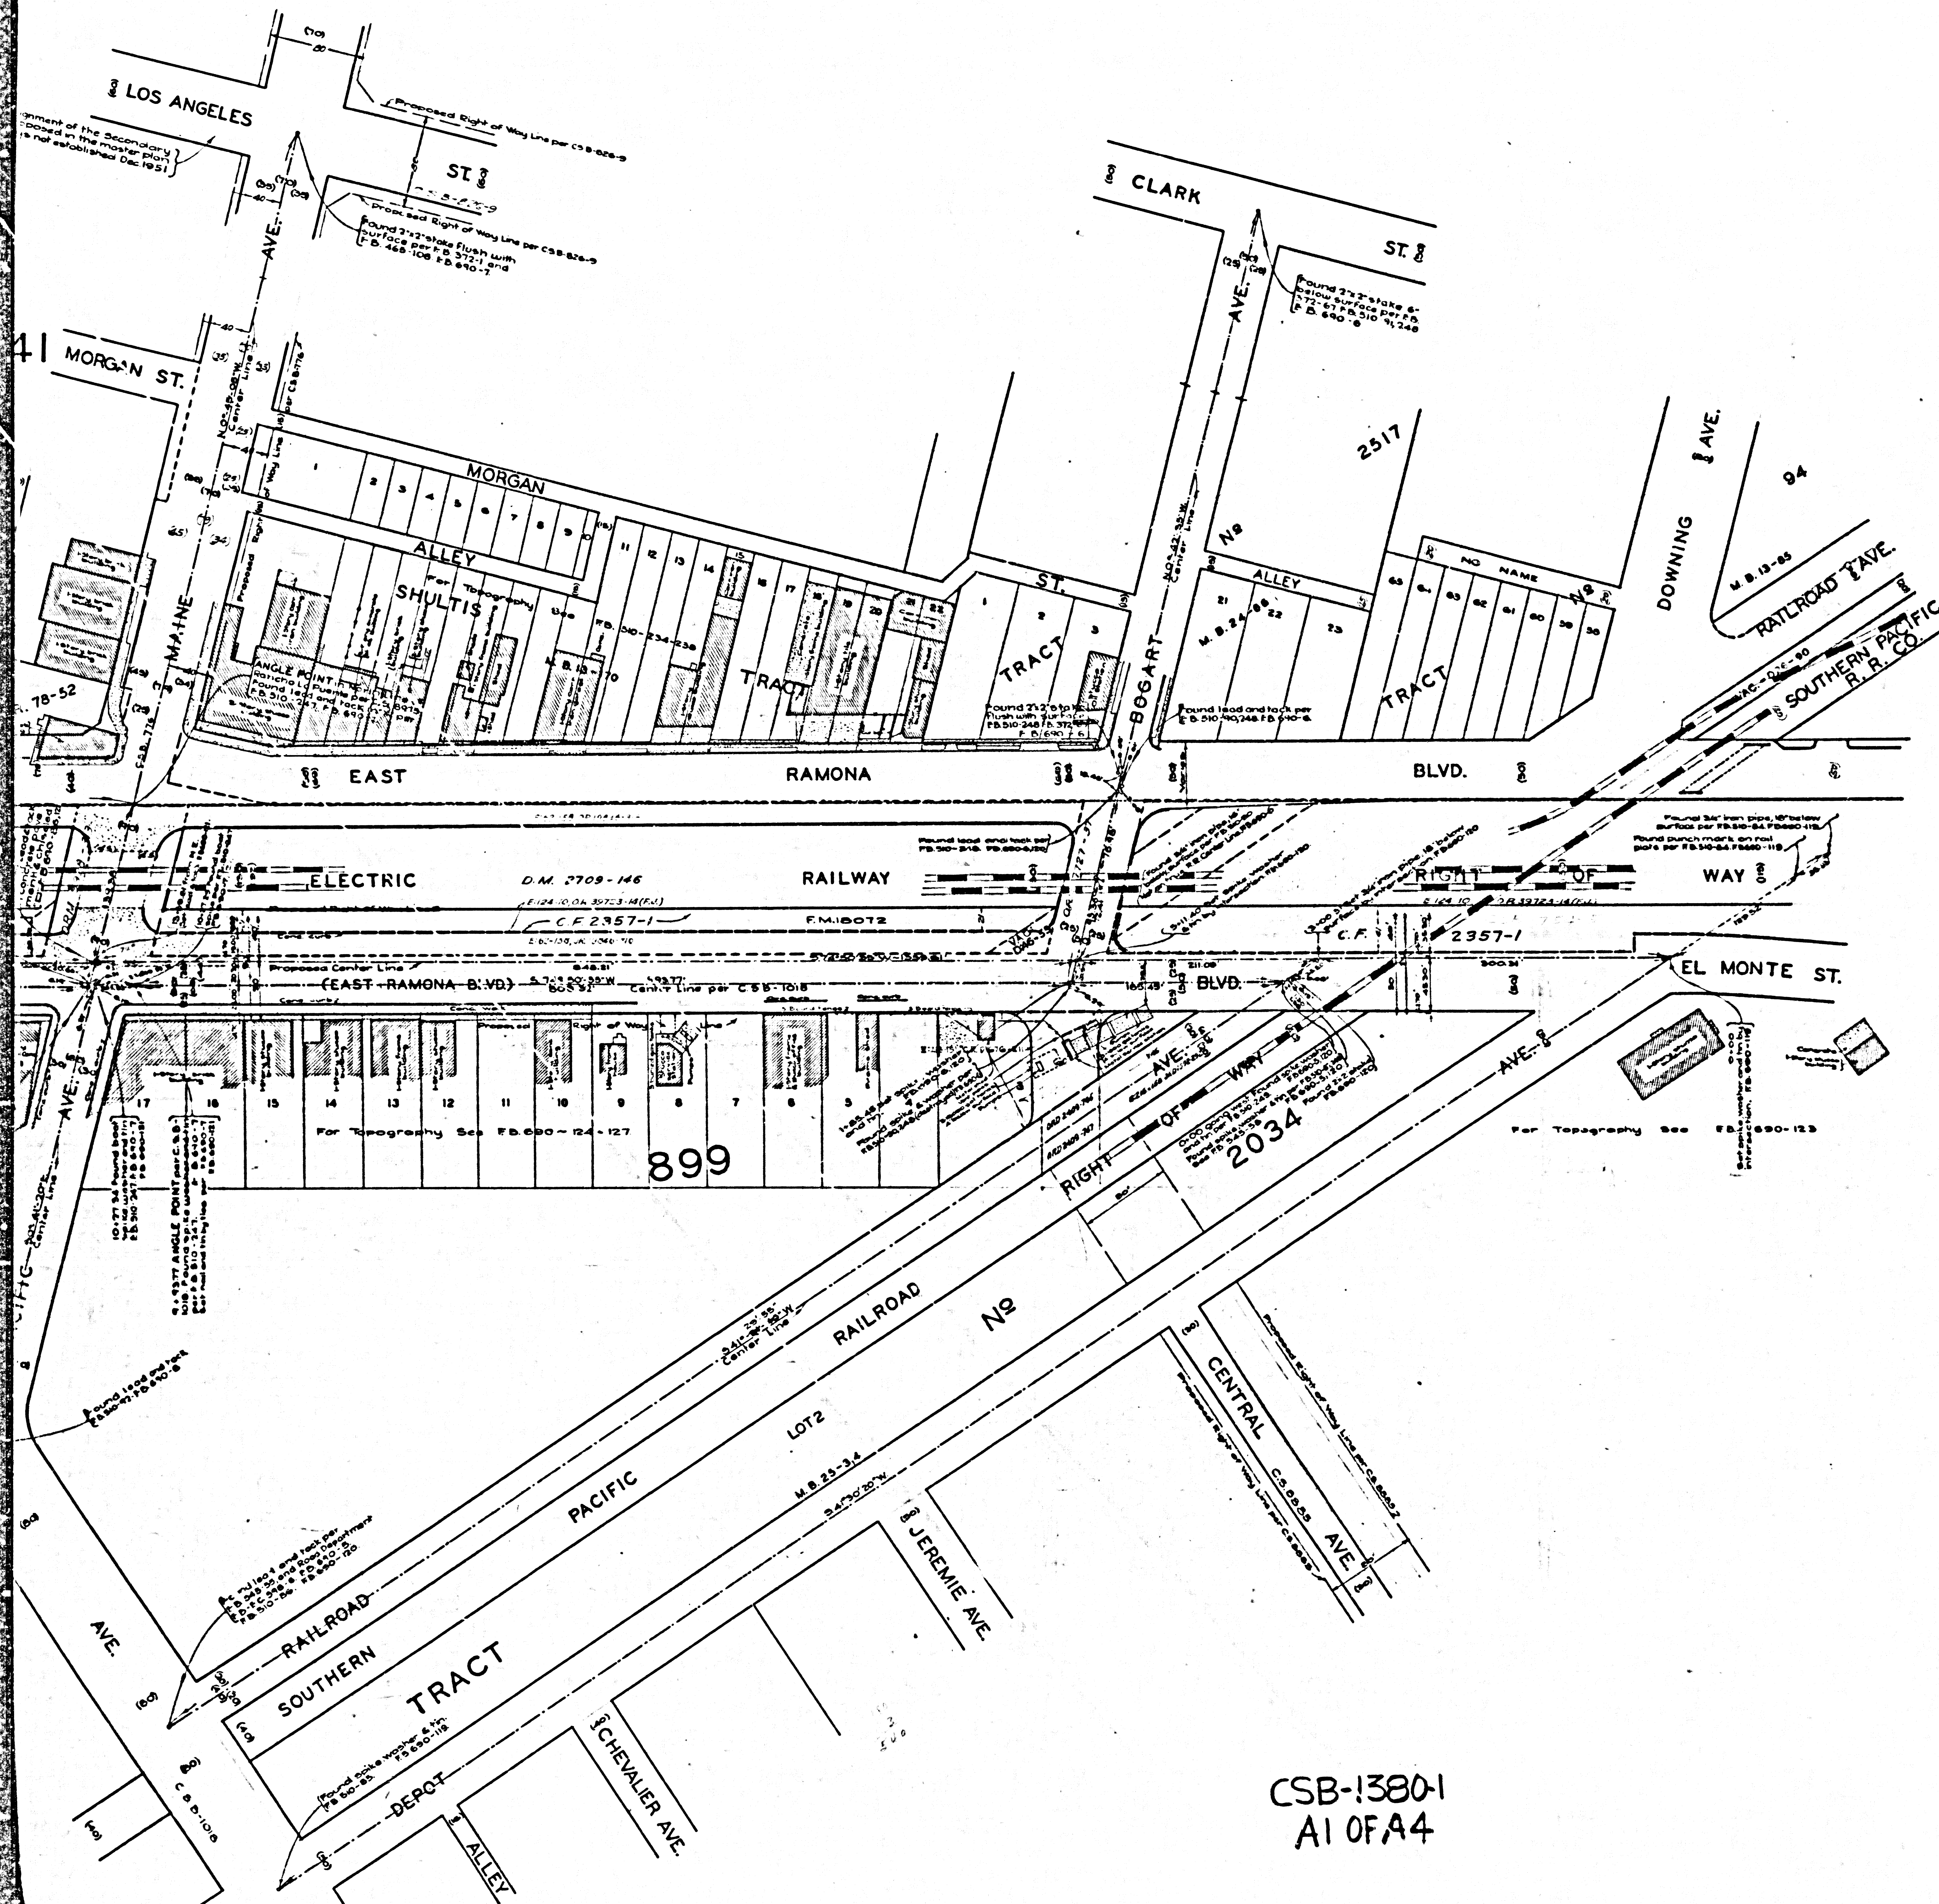

CSB-1380-1
A1 OF A4

MAP OF
RAMONA BOULEVARD
FROM
MAINE AVENUE
TO
PECK ROAD
COUNTY SURVEYORS MAP NO B-1380
SHEET NO 1 OF 3 SHEETS
SCALE: 1 INCH = 50 FT

JOB NUMBER - 8155

ALFRED JONES - COUNTY SURVEYOR
SURVEYED - JAN. TO JUNE 1937

SURVEYED UNDER INSTRUCTIONS OF THE
BOARD OF SUPERVISORS PER ORDER DATED
JUNE 1-1936

BEARINGS ARE BASED ON THE BEARING OF
MAINE AVENUE PER C.S.B-754-9


E.B. 690 - 1-63-85-127

FIELD WORK BY.....H.E. EVANS
OFFICE WORK BY.....C. W. COX
CHECKED BY.....A.H. DREW

Revised Dec. 1951. R.W.M. Allister

SHEET NO 1 OF 3 SHEETS
COUNTY SURVEYORS MAP NO B-1380

SHEET NO 1 OF 3 SHEETS
COUNTY SURVEYORS MAP NO B-1380

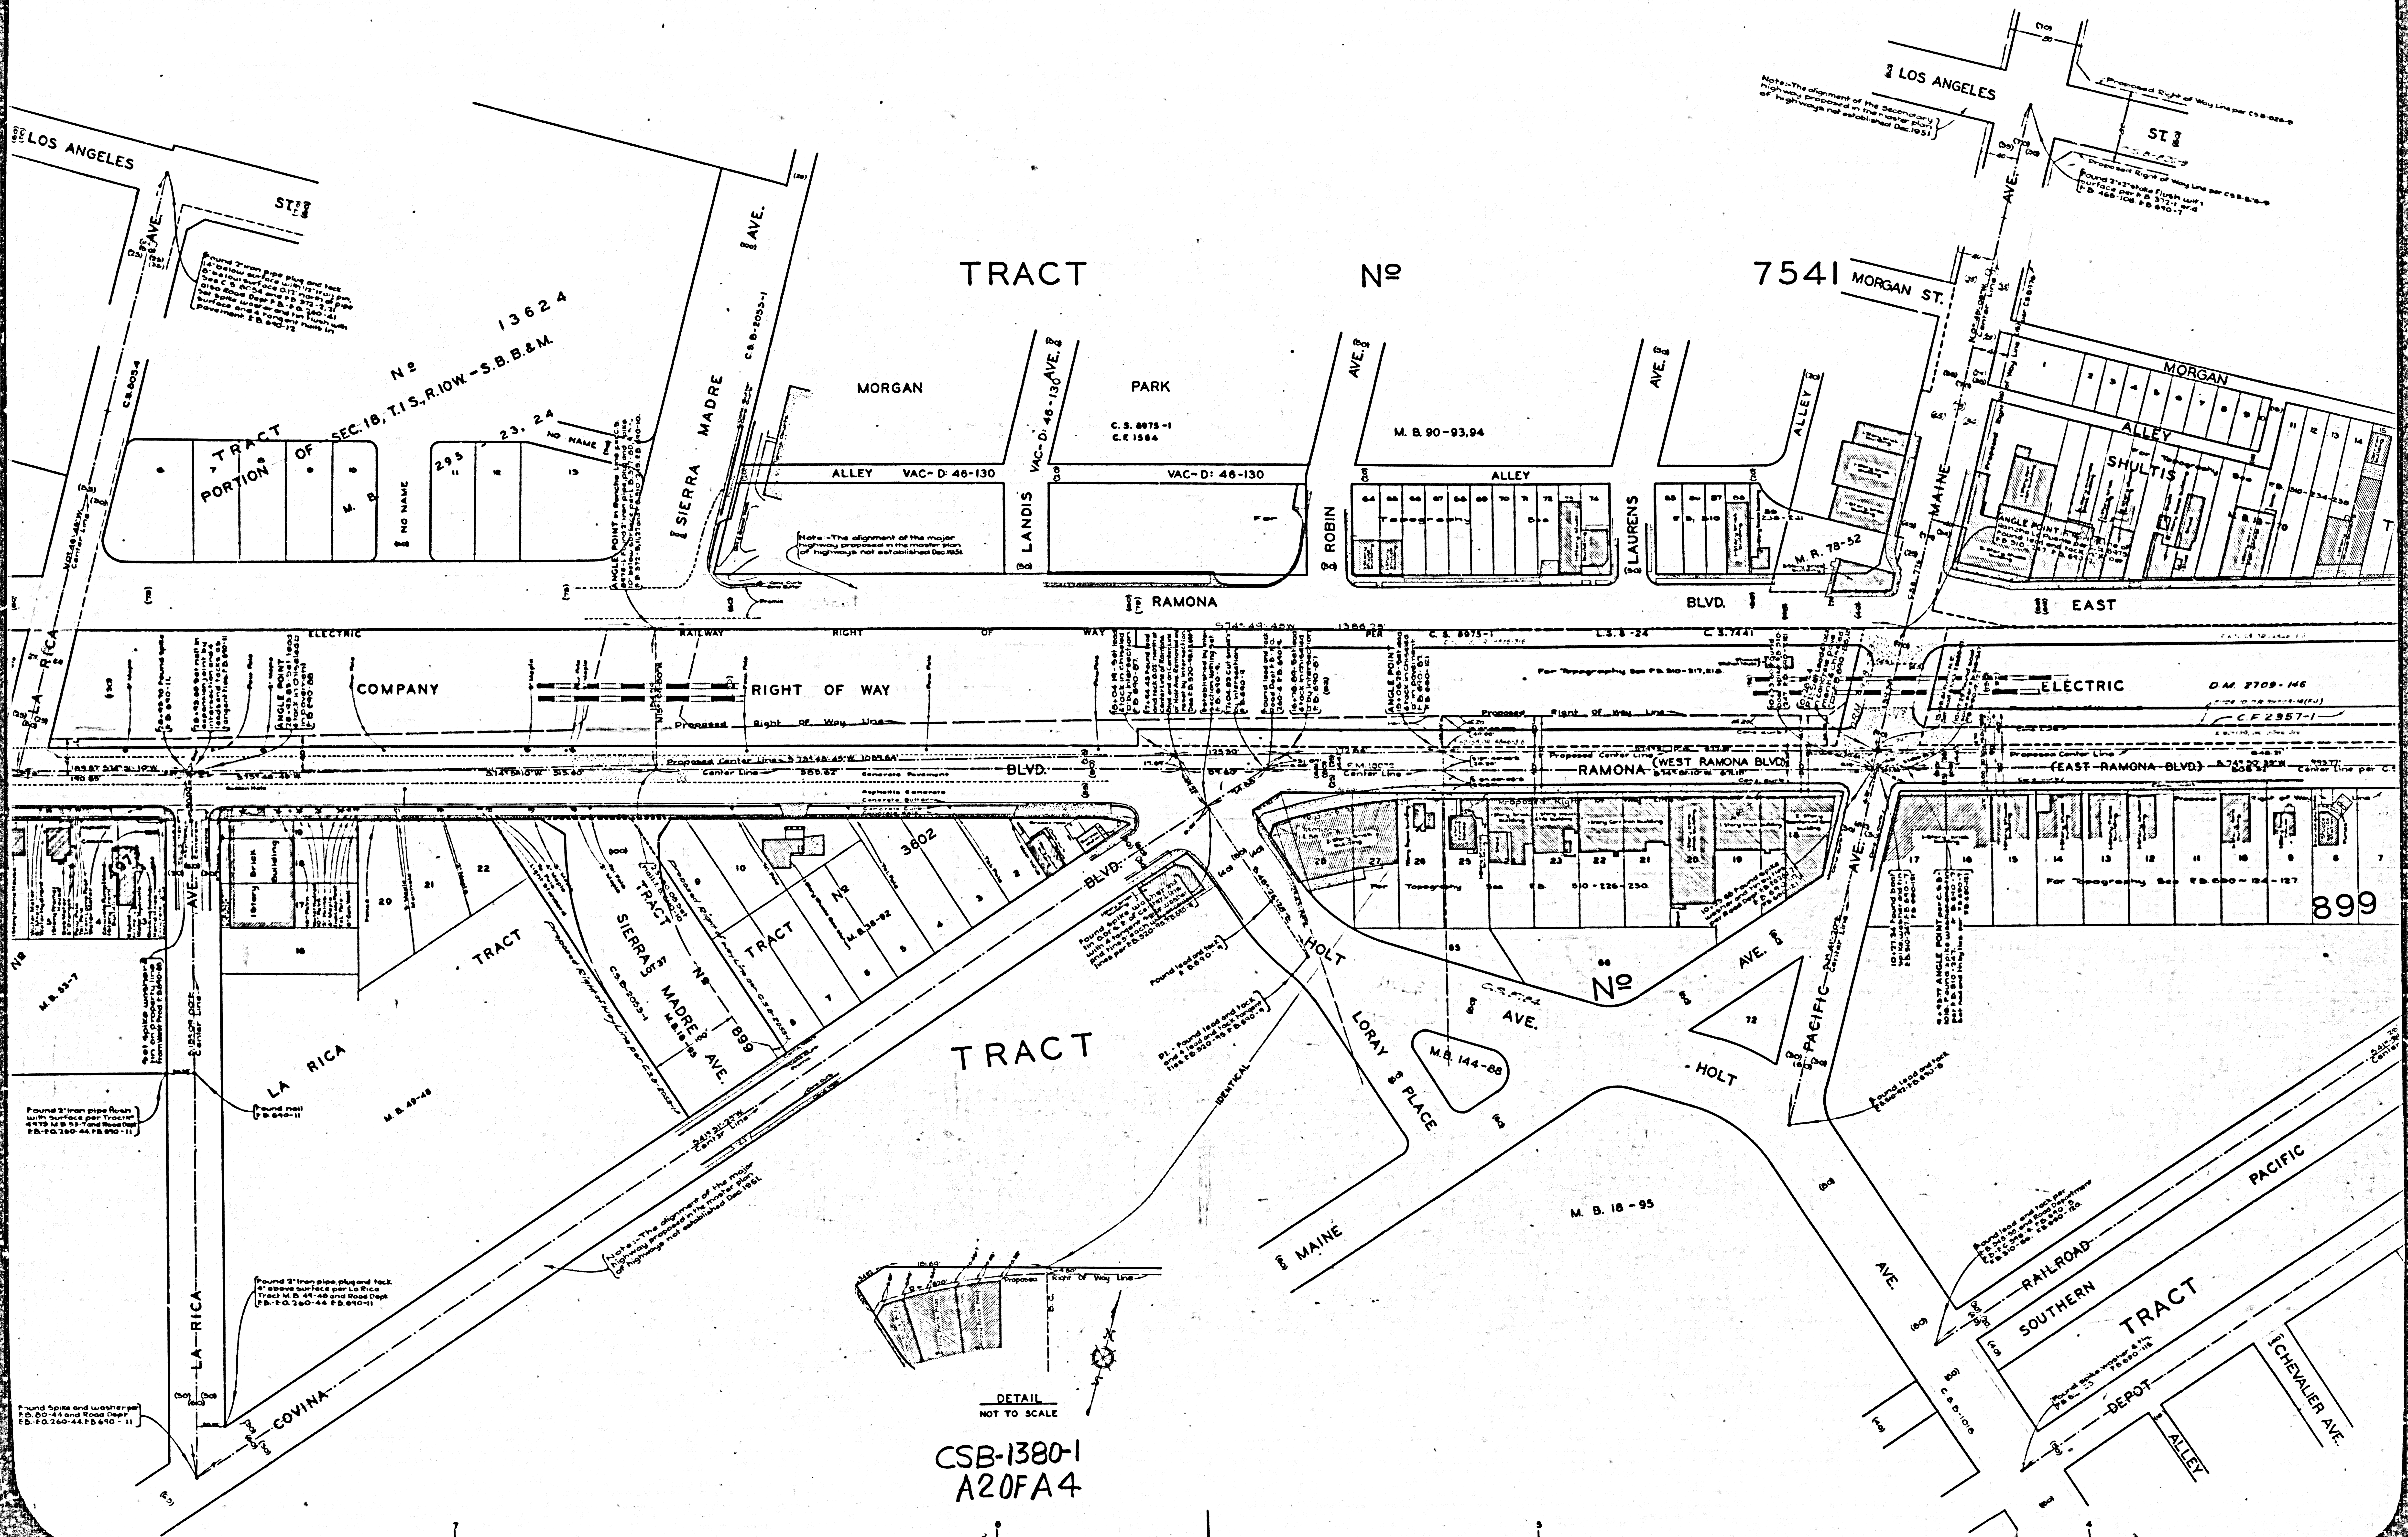

TRACT N°

7541

MORGAN ST.

TRACT

N°

CSB-1380-1
A20FA4


Superior Court Case No 579428
Suit for Conversion
Filed Oct. 30, 1930
County of Los Angeles, Plaintiff.
vs
Pacific Electric Railway Co., Defendants
Order authorizing Plaintiff to take immediate Possession rendered 11:30-30
Final Judgment in favor of Plaintiff rendered Aug. 12, 1932
Ella-29, OR 39678-277

PORTION OF SEC. 18, T. 15, R. 10W - S. B. B. & M.

found 2 iron pipe plug and tack
16" below surface with 1/2" iron pipe
also C & 0054 and R 372-2.2
also Road Dept P.B. - P. 280-41
set spike washer and put flush with
surface and 4 pronged nails in
pavement P.B. 000-12.

SEC. 10, T. 15, R. 10W - S.B. B. & M.

CSB-1380-1
A30FA4

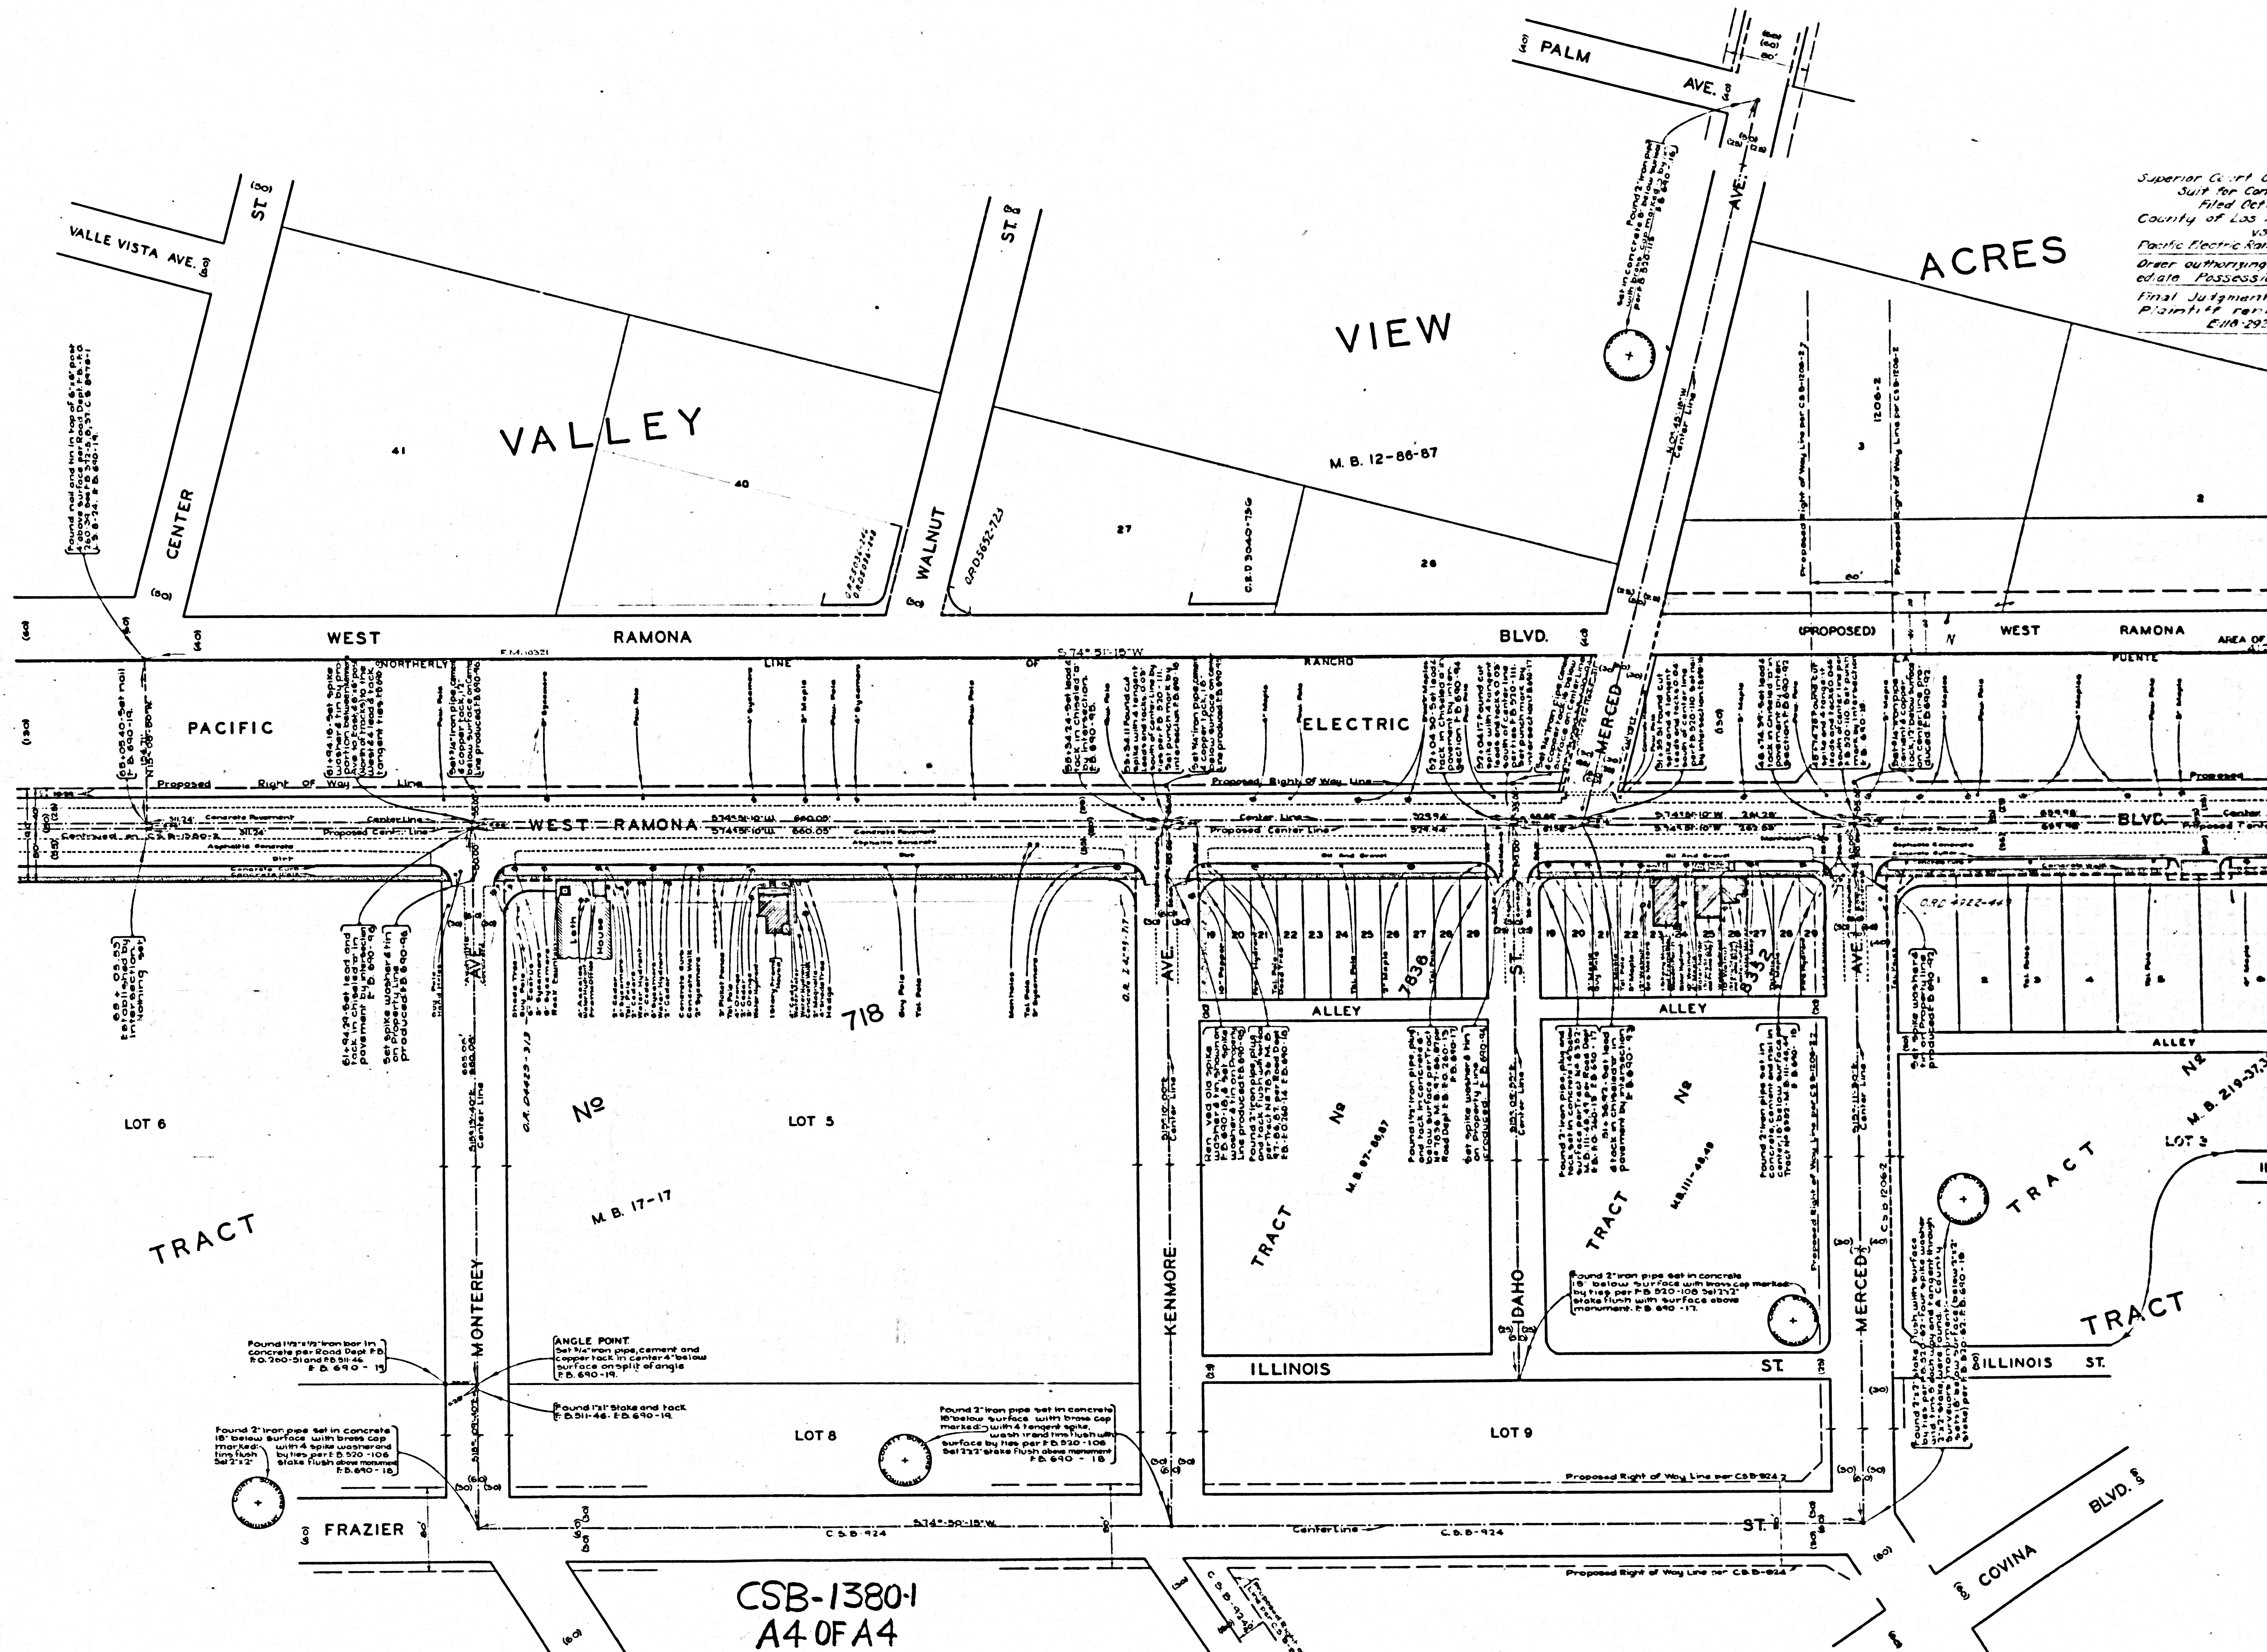

Superior Court, Co.
Suit for Conveyance
Filed Oct. 3, 1903
County of Los Angeles
vs.
Pacific Electric Railway
Order authorizing
mediate Possession
Final Judgment
Plaintiff vs. Defendant
E110 292

CSB-1380-1
A4 OF A4