



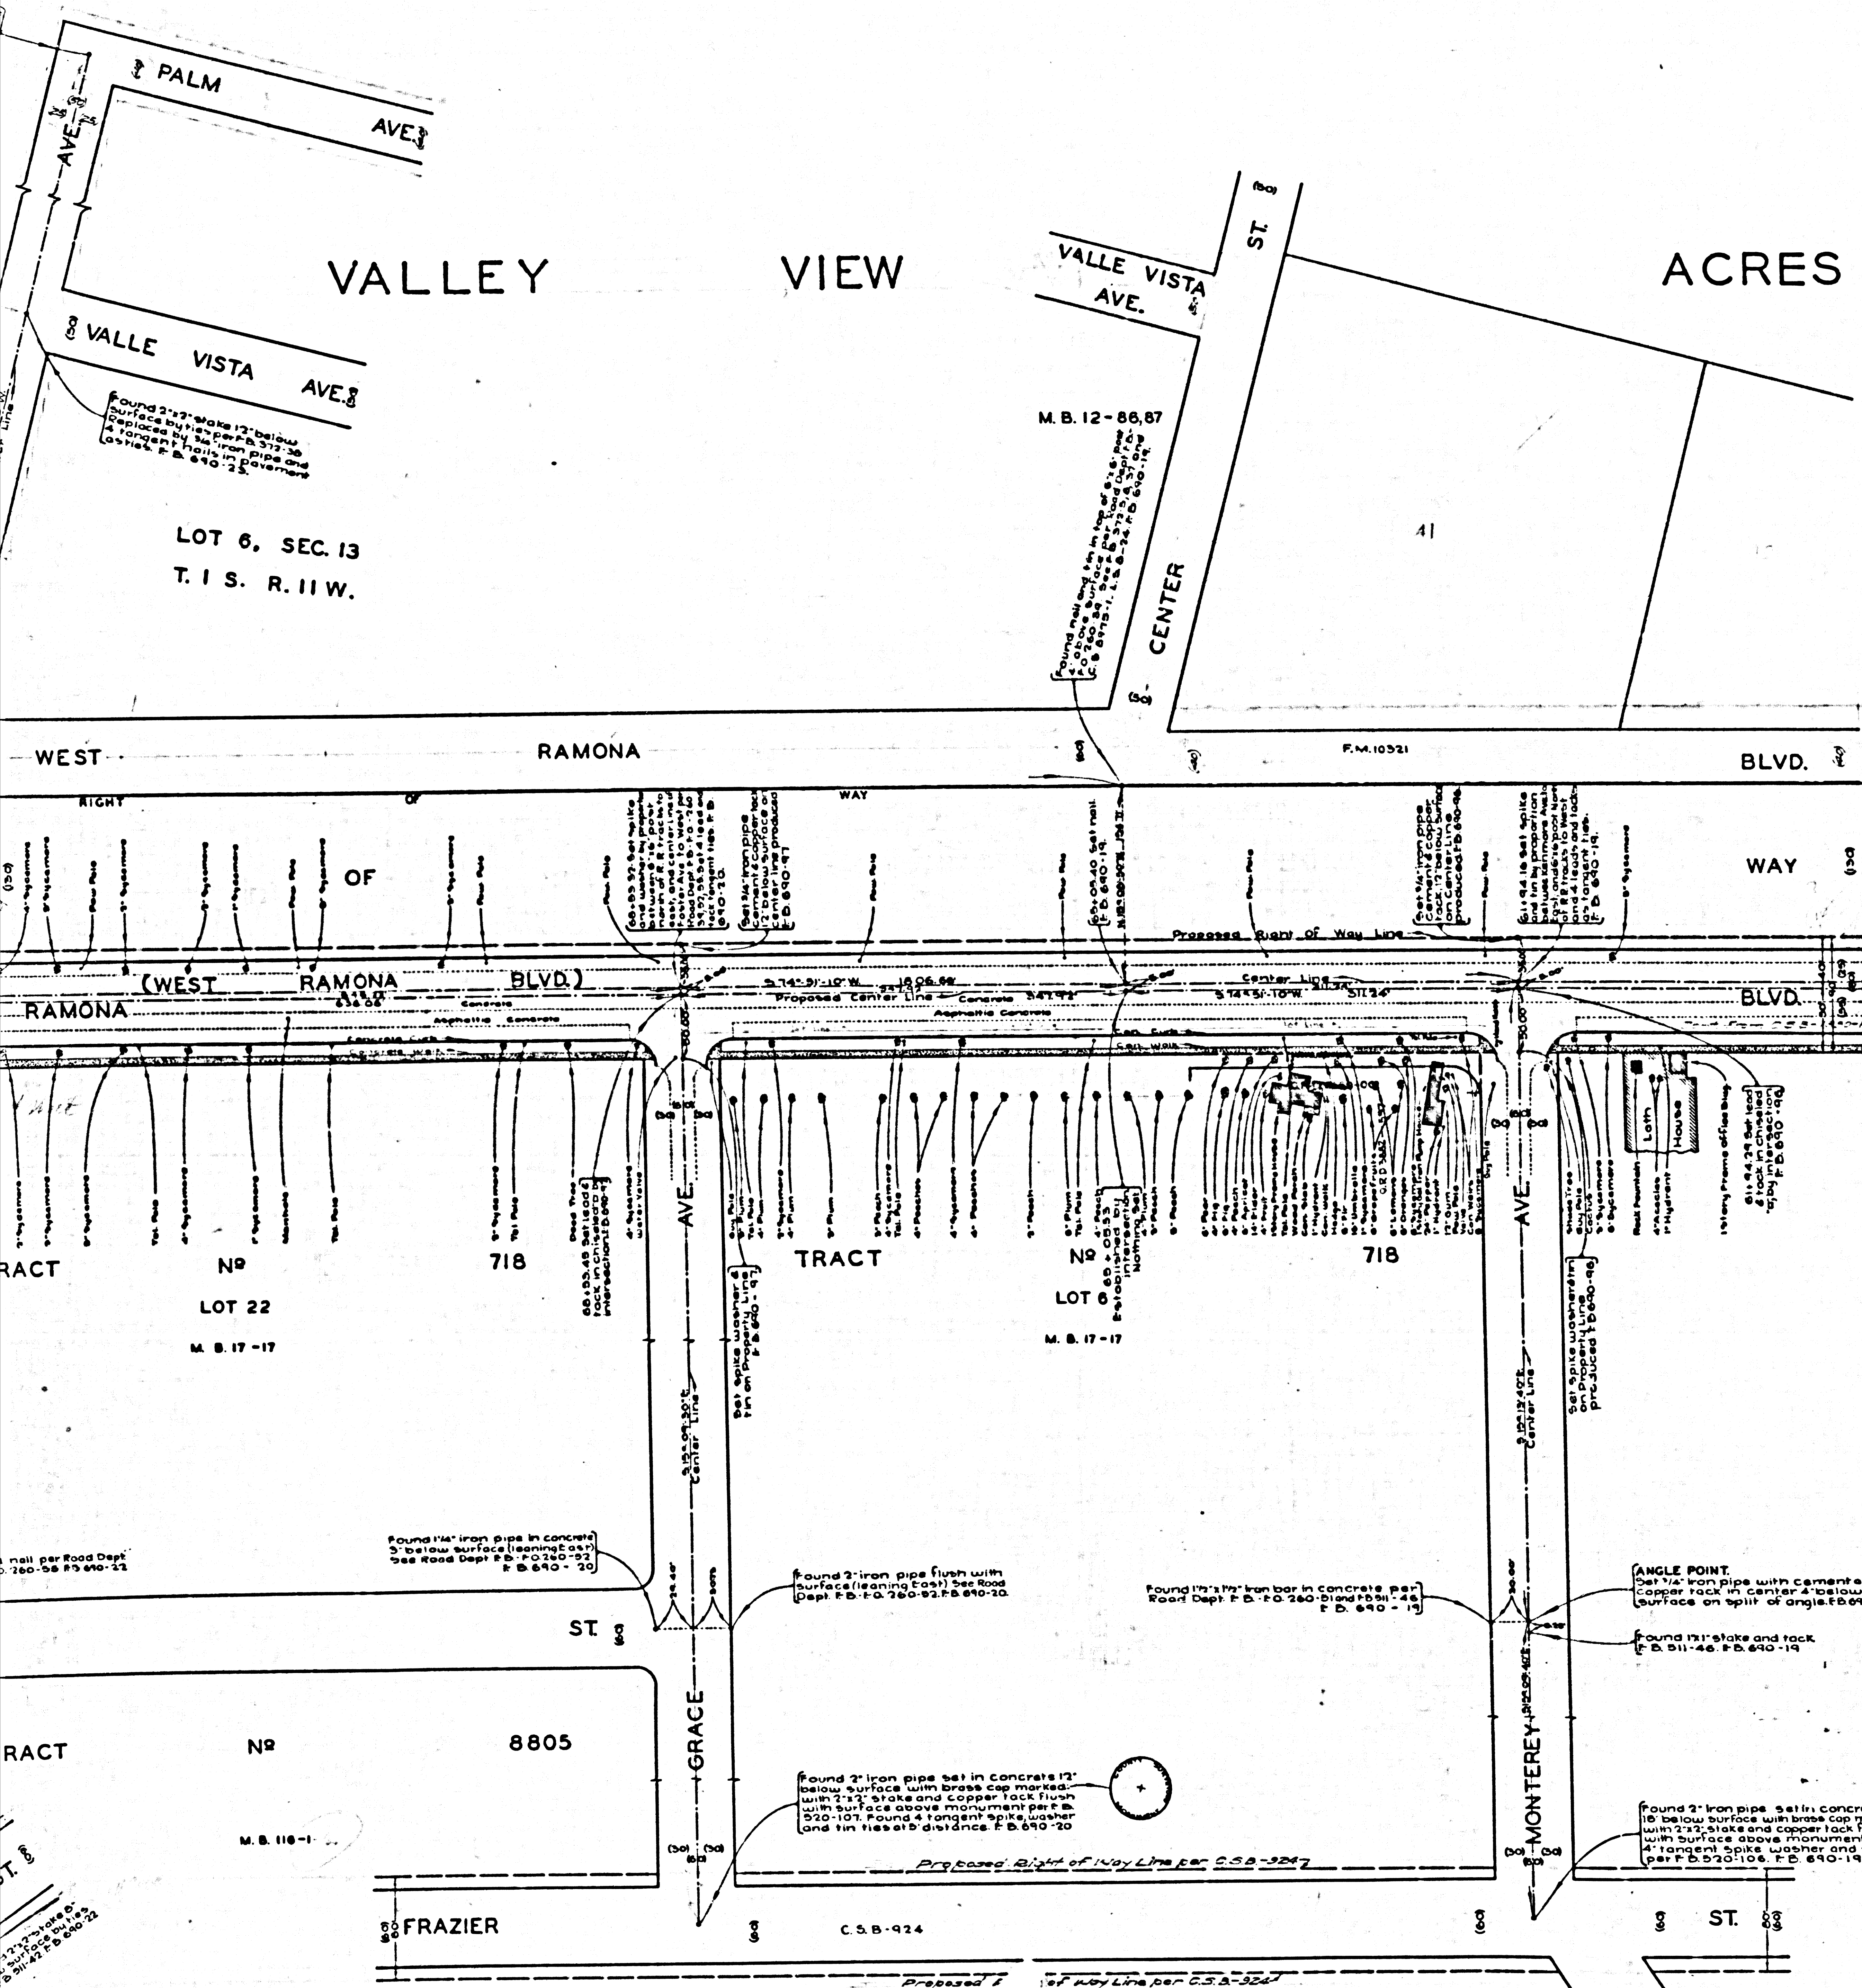

MAP OF
RAMONA BOULEVARD
 FROM
MAINE AVENUE
 TO
PECK ROAD
 COUNTY SURVEYORS MAP NO B-1380
 SHEET NO 2 OF 3 SHEETS
 SCALE: 1 INCH = 50 FT

JOB NUMBER - 8153
 ALFRED JONES - COUNTY SURVEYOR
 SURVEYED - JAN TO JUNE 1937
 SURVEYED UNDER INSTRUCTIONS OF THE
 BOARD OF SUPERVISORS PER ORDER DATED
 JUNE 1-1938
 BEARINGS ARE BASED ON THE BEARING OF
 MAINE AVENUE PER C.S.B-754-5
 F.B. 690 - 1-83
 FIELD WORK BY... H. F. EVANS
 OFFICE WORK BY... C. M. COX
 CHECKED BY... A. H. DREW

CSB-1380-2
 A1 OF A4

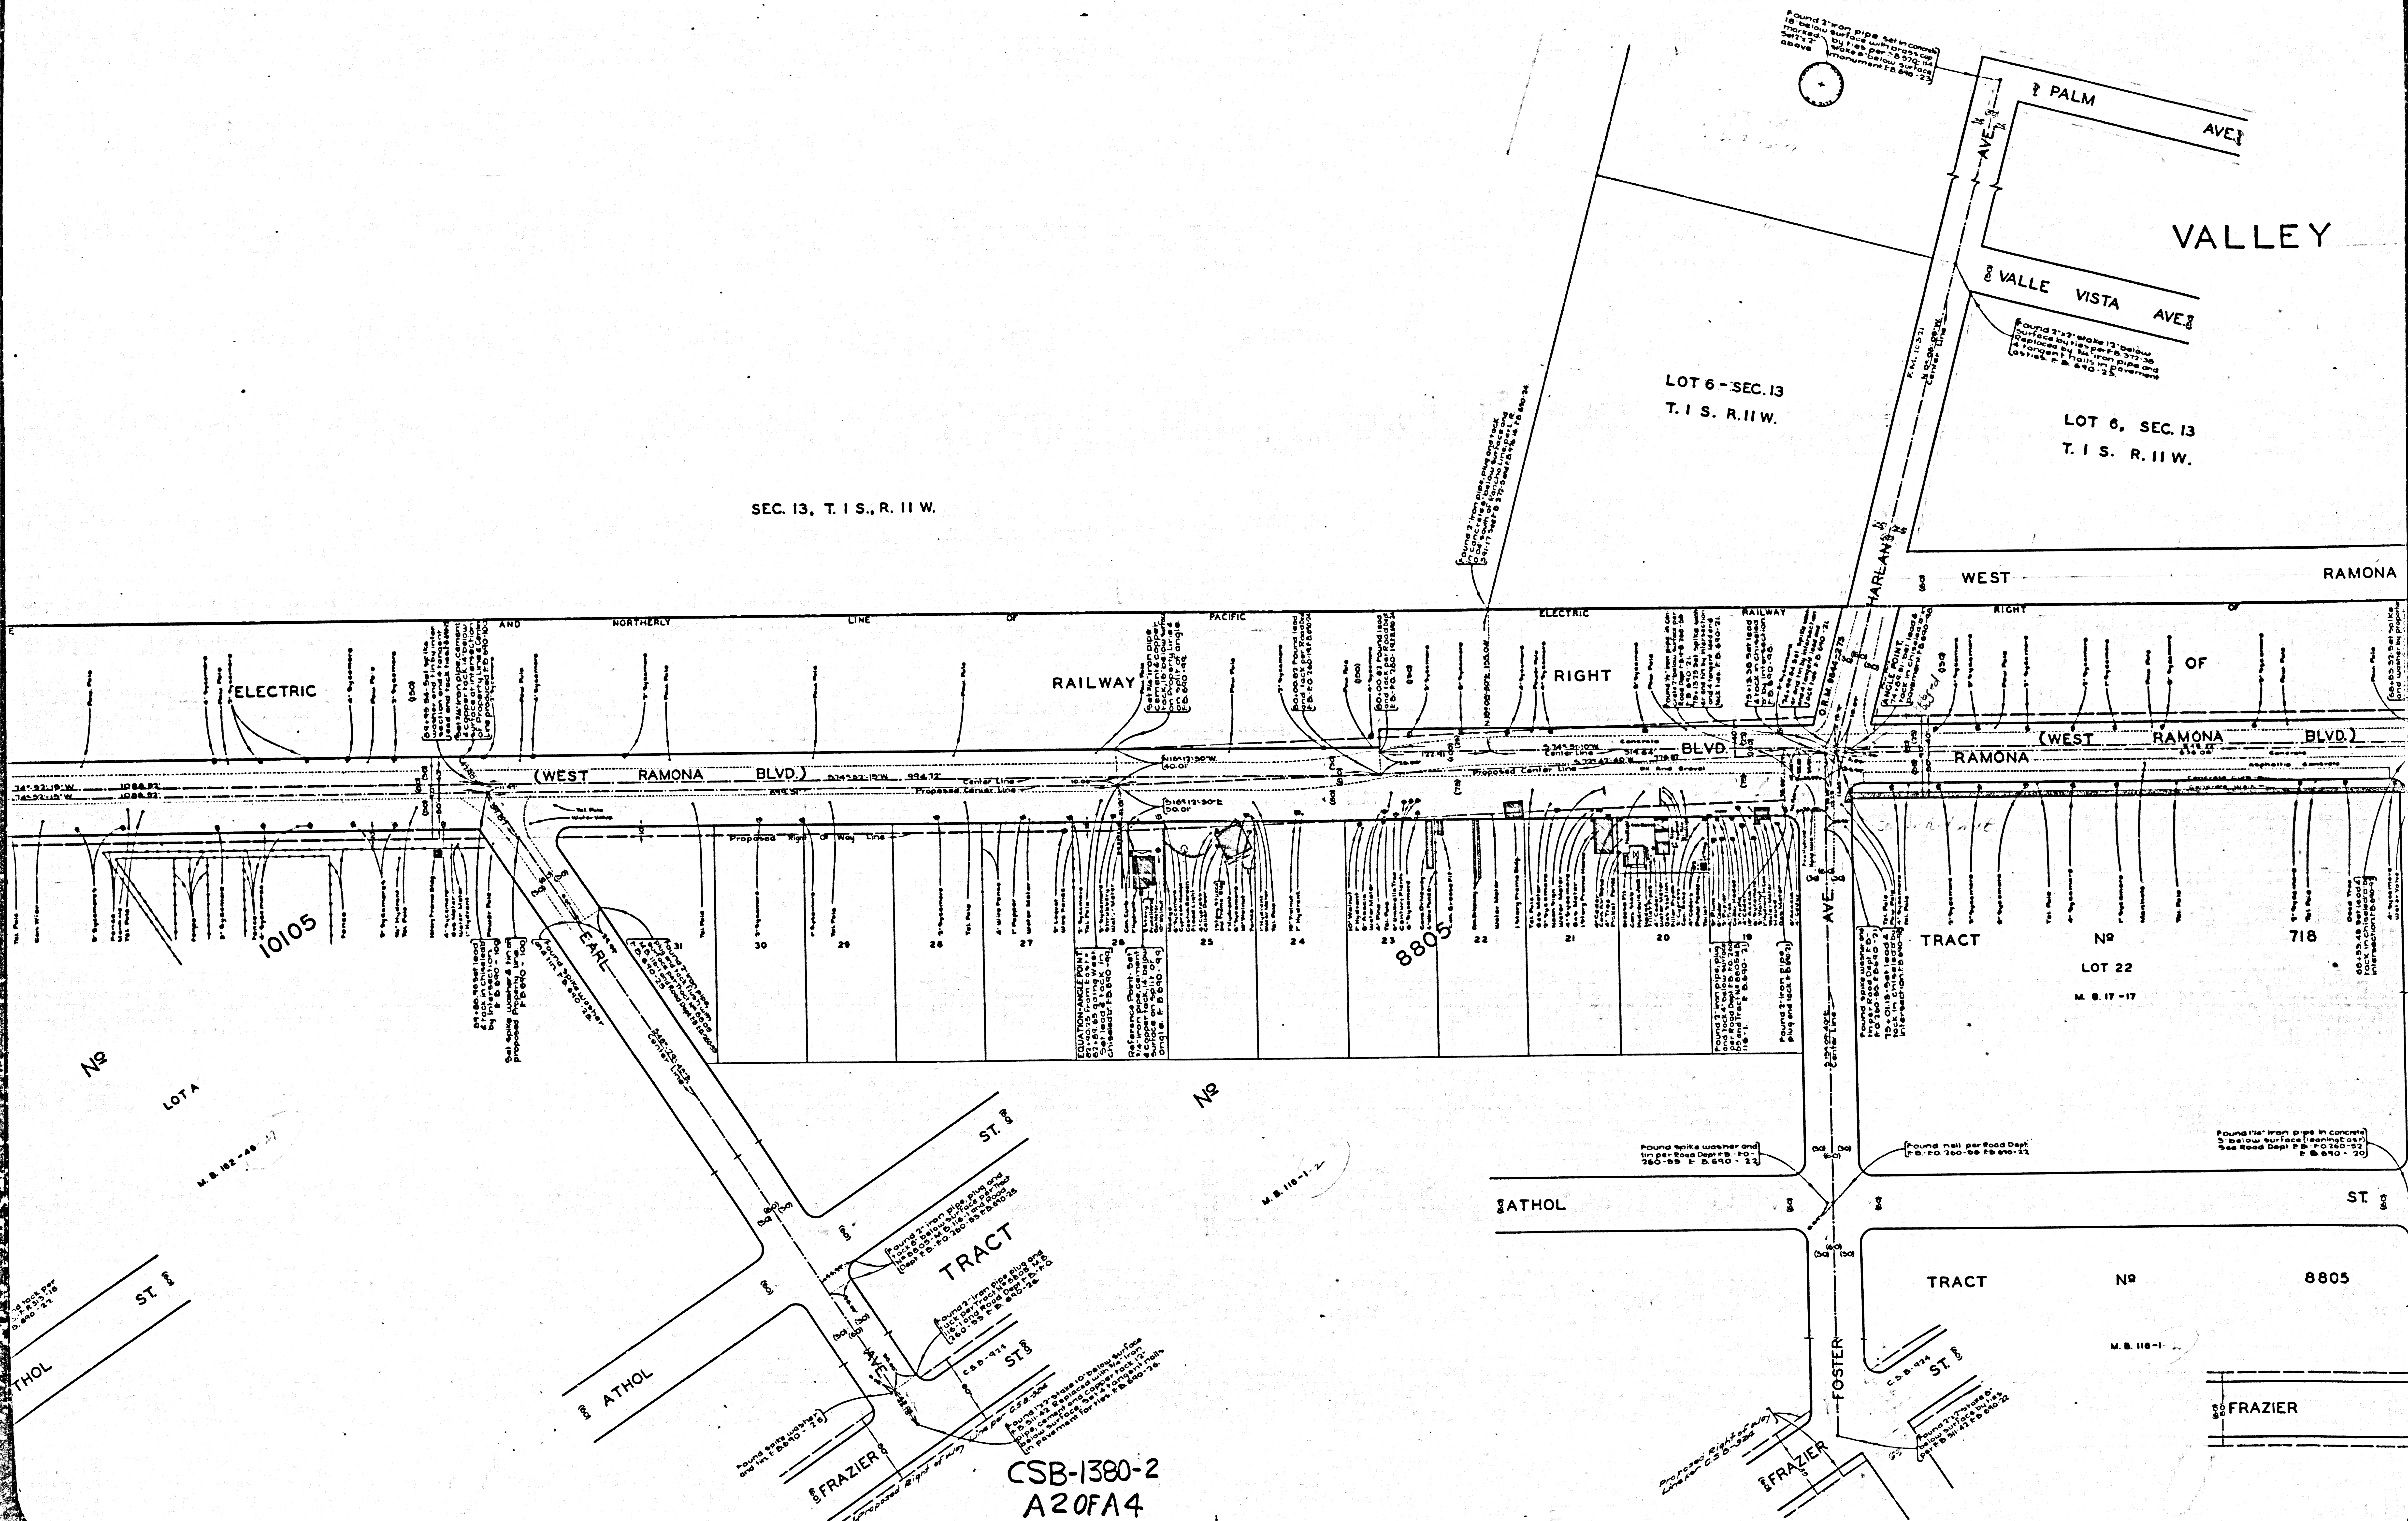

SEC. 13, T. 1 S., R. 11 W.

LOT 6 - SEC. 13
T. 1 S., R. 11 W.

LOT 6, SEC. 13
T. 1 S., R. 11 W.

LOT A


CSB-1380-2
A20FA4

TRACT NO 8805

TRACT NO 8805

TRACT NO 8805

SEC. 13, T. 1 S. R. 11 W.

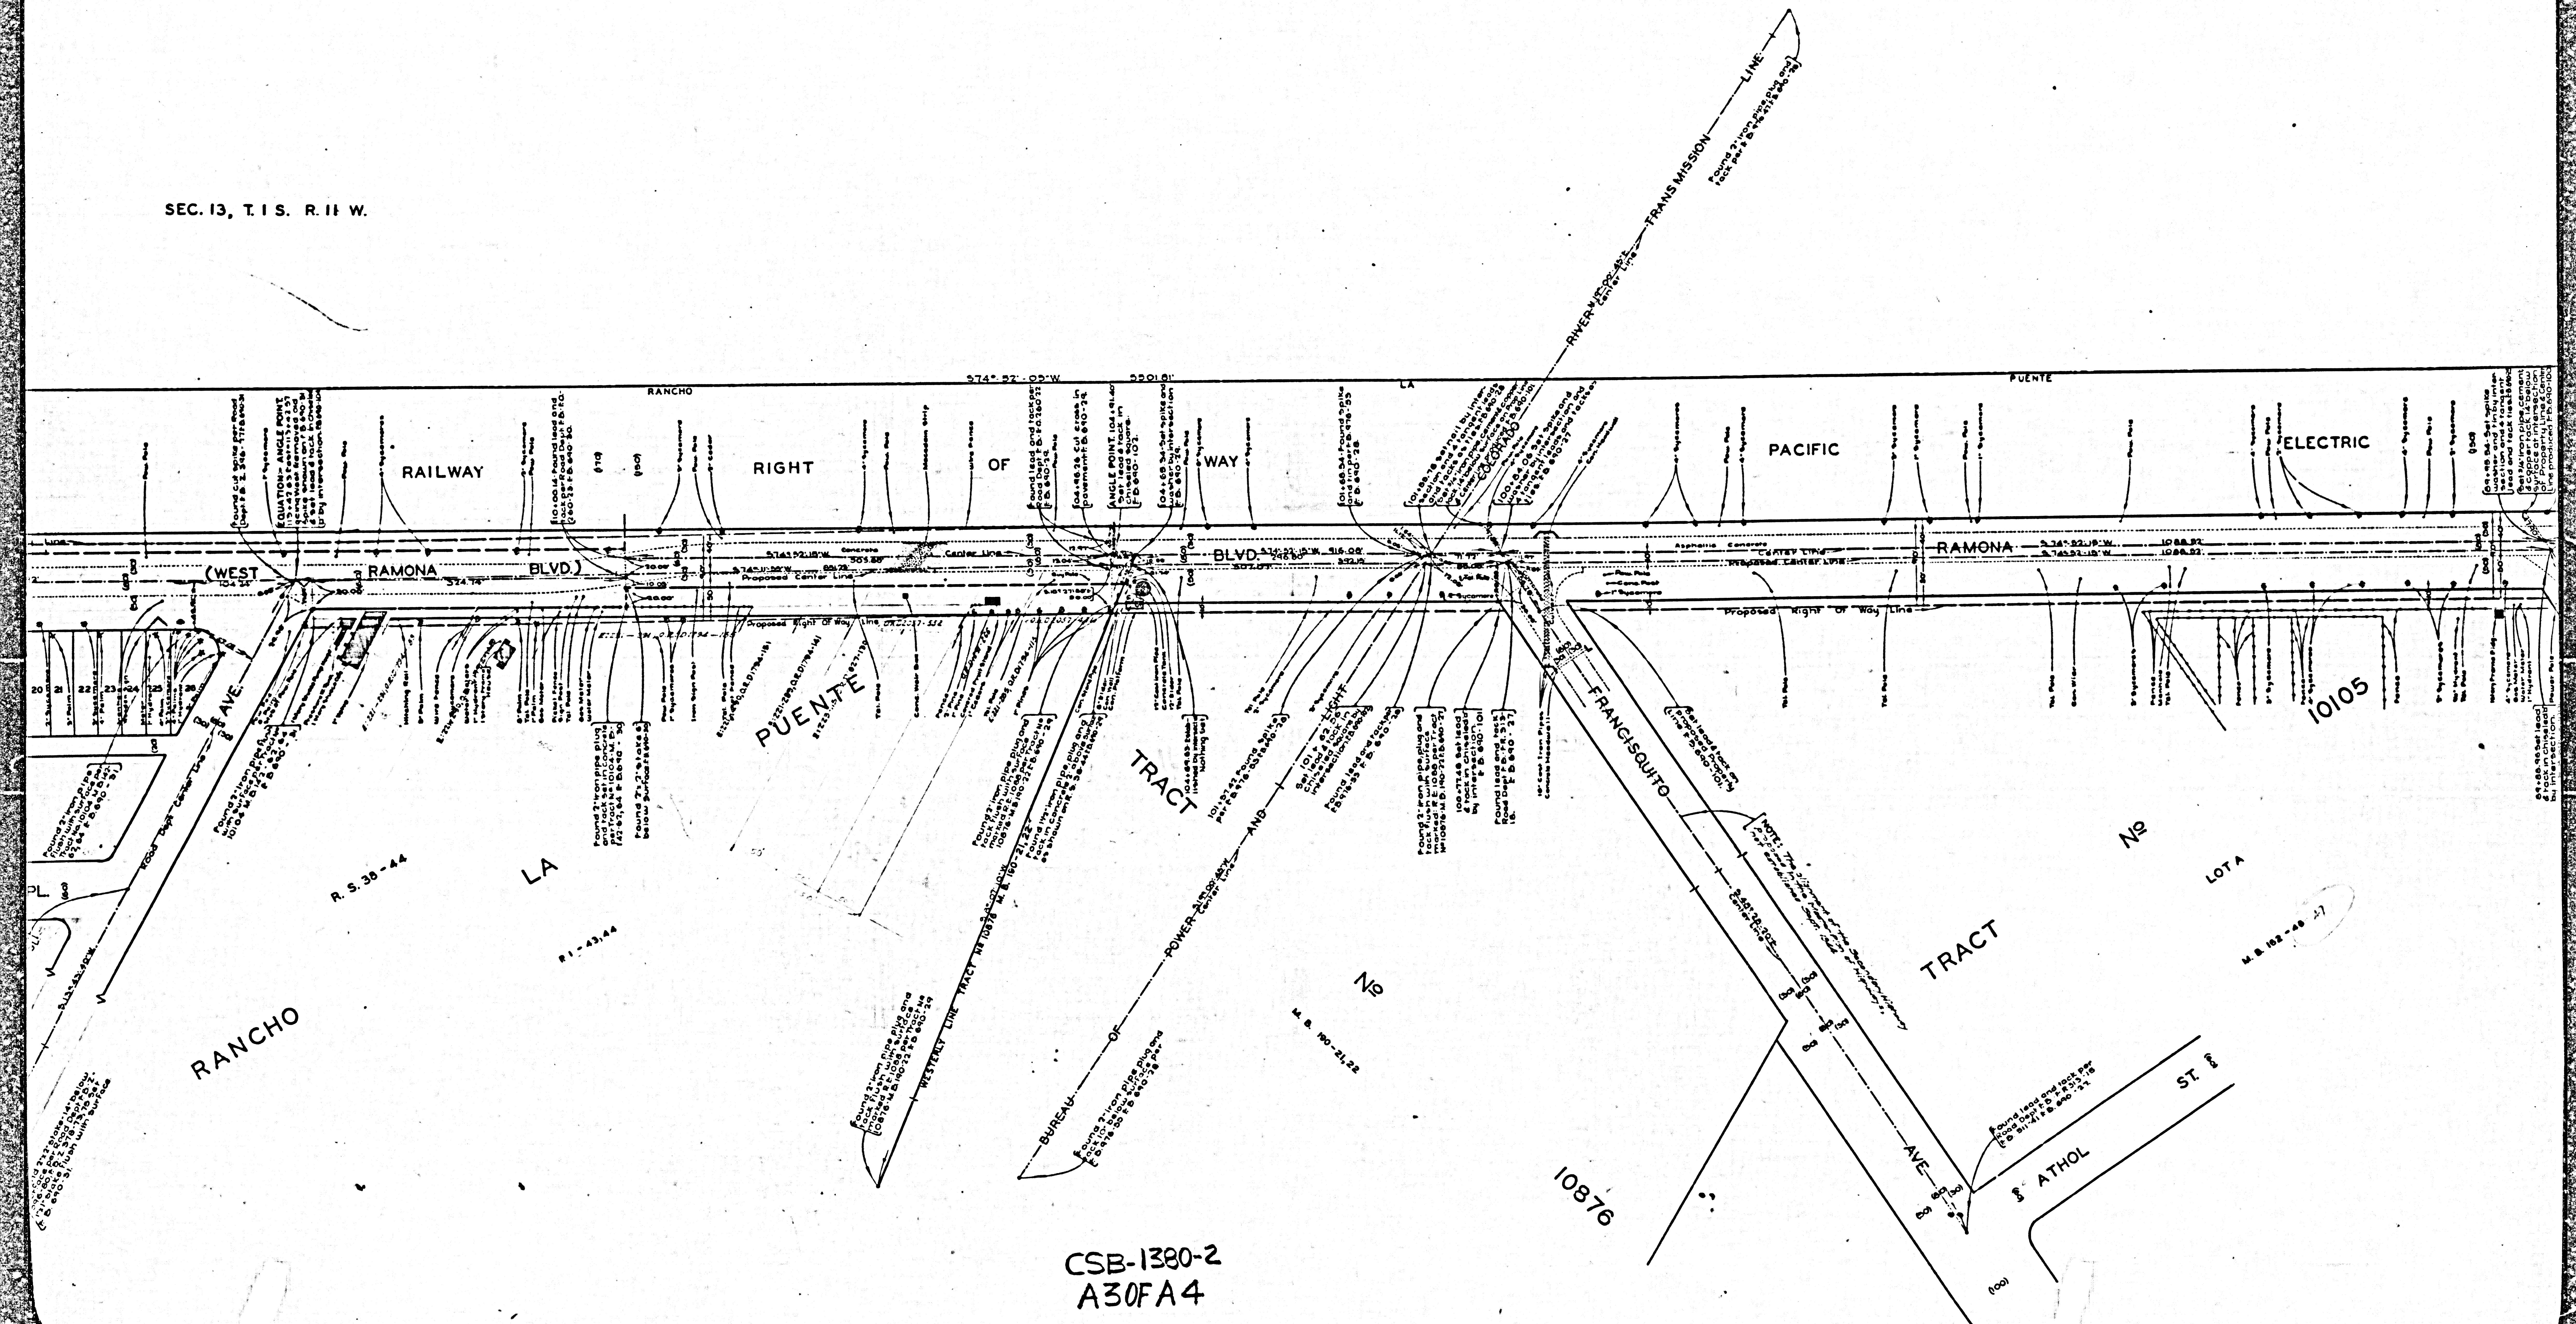


CSB-1380-2
A30FA4

RIVER

FRACTIONAL SEC. 14
T. 1 S. R. 11 W.

SEC. 13, T. 1 S. R. 11 W.

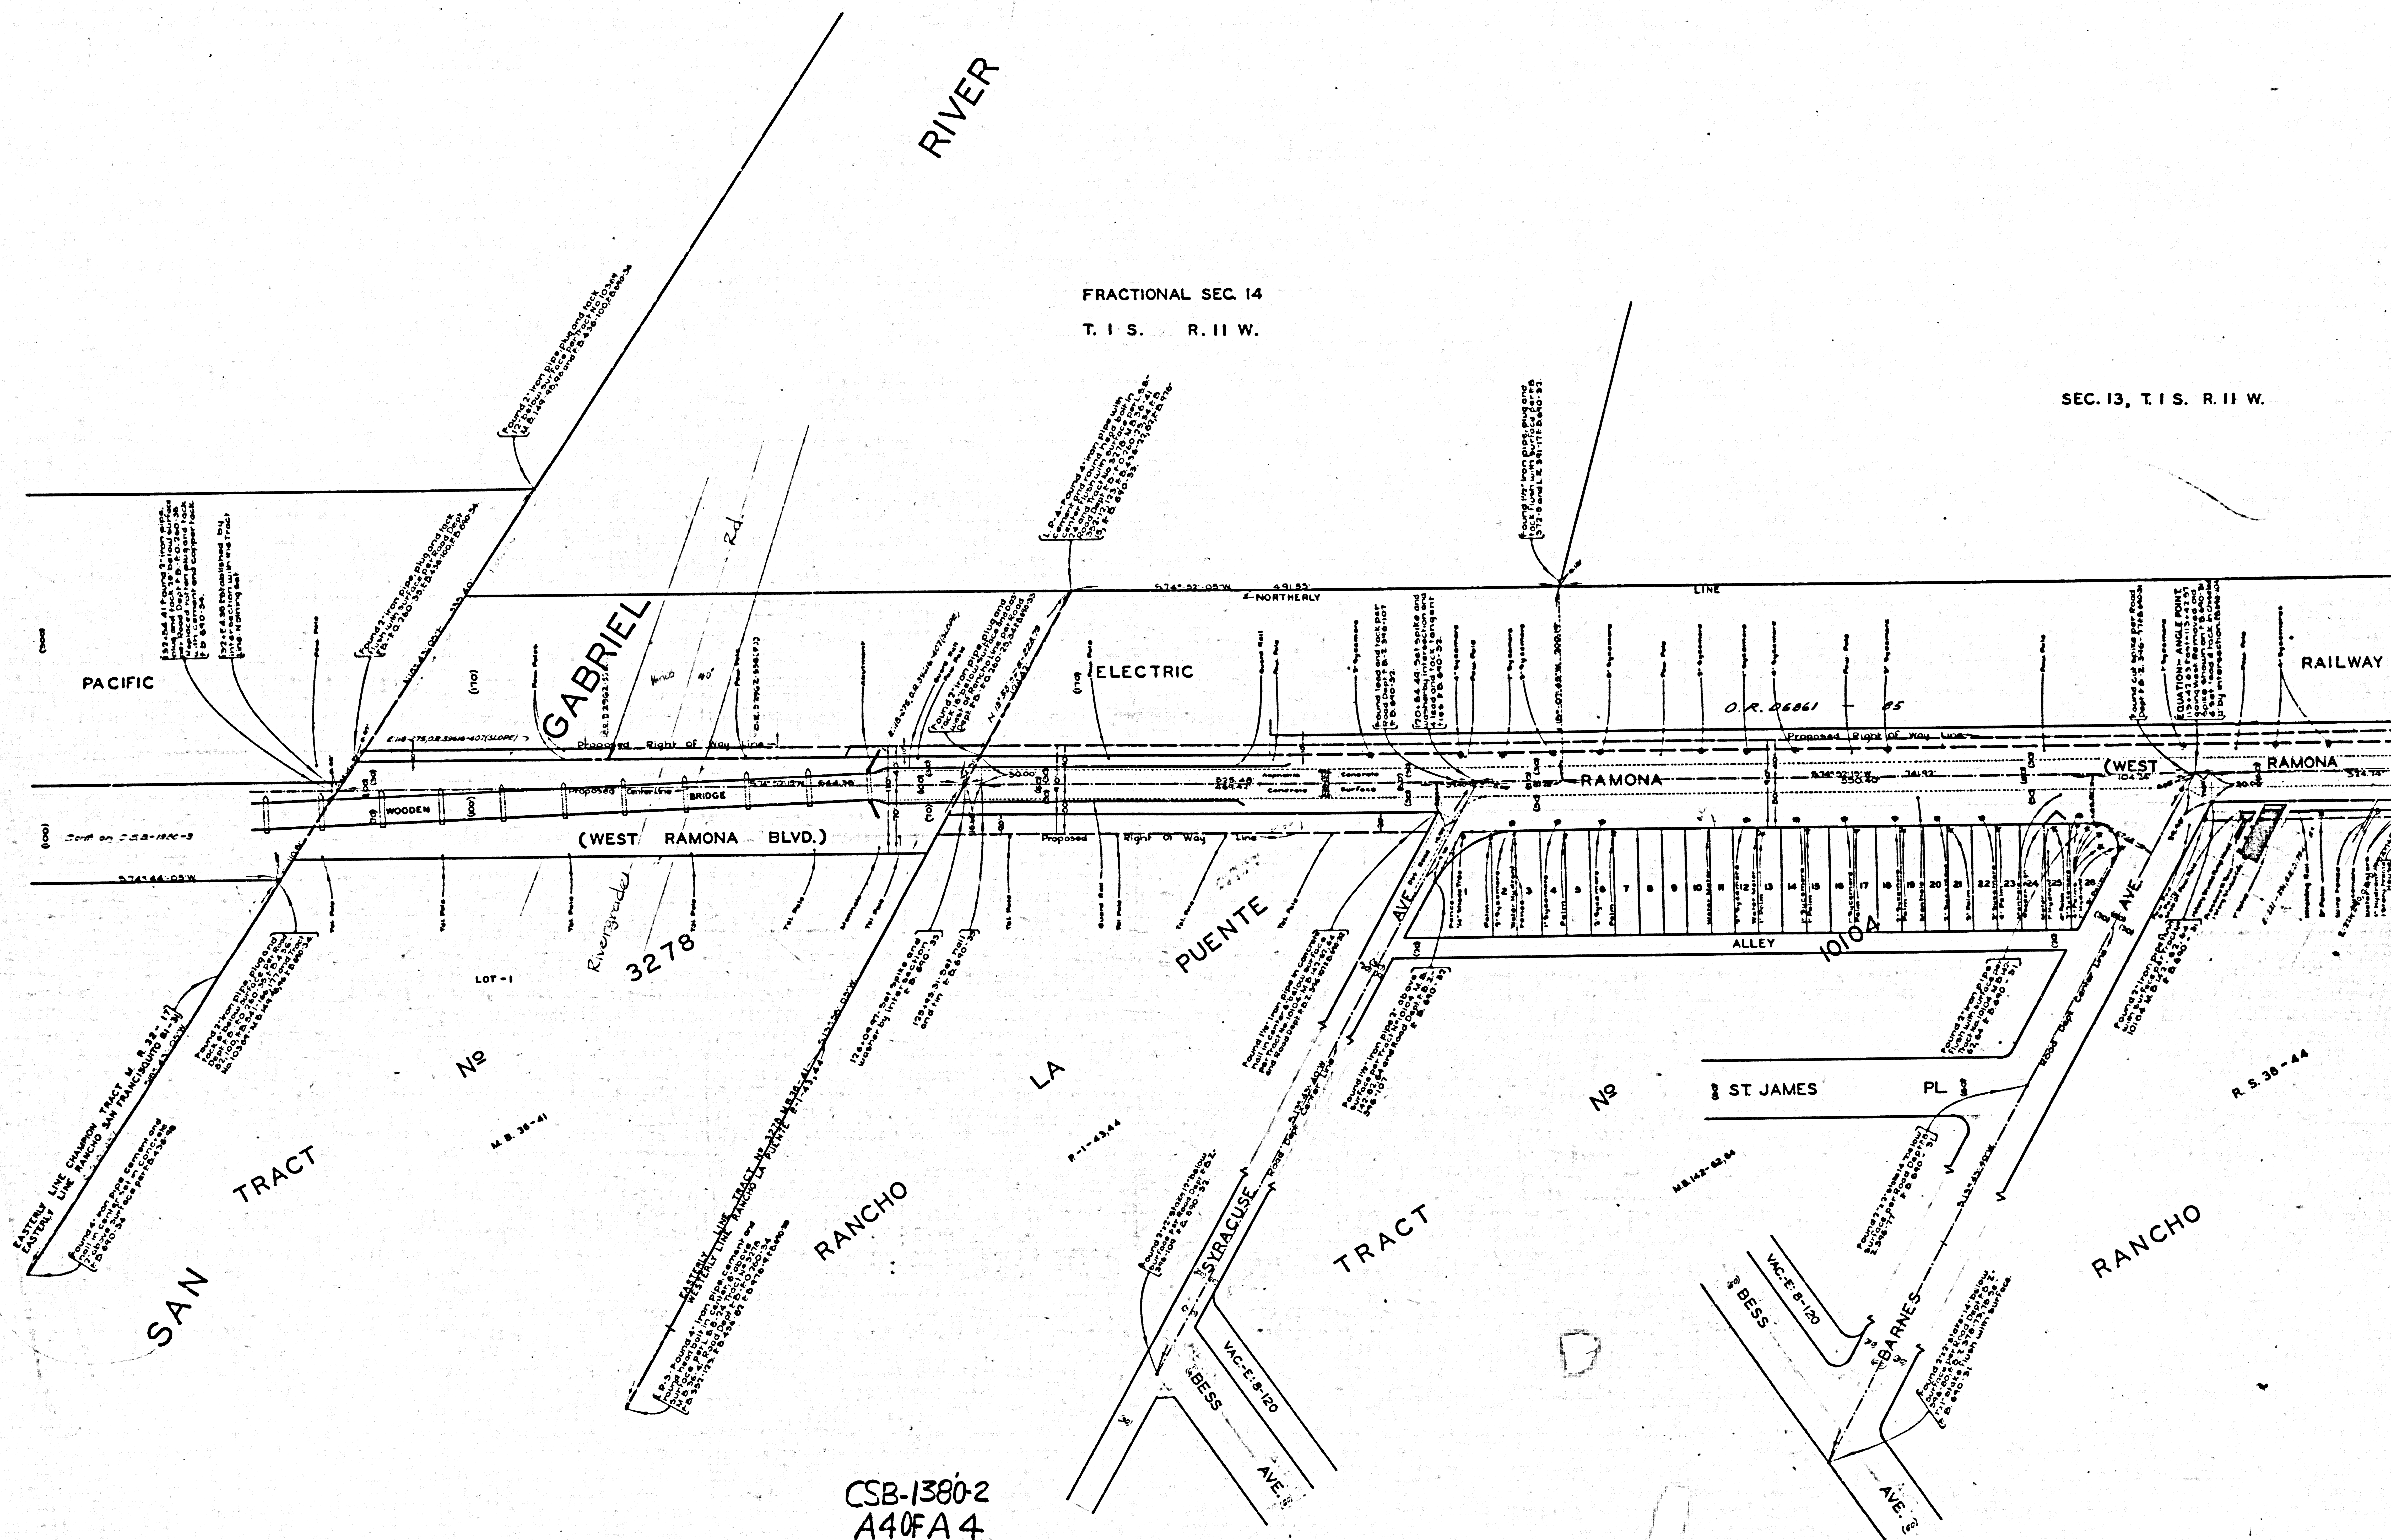

CSB-1380-2
A40FA 4