


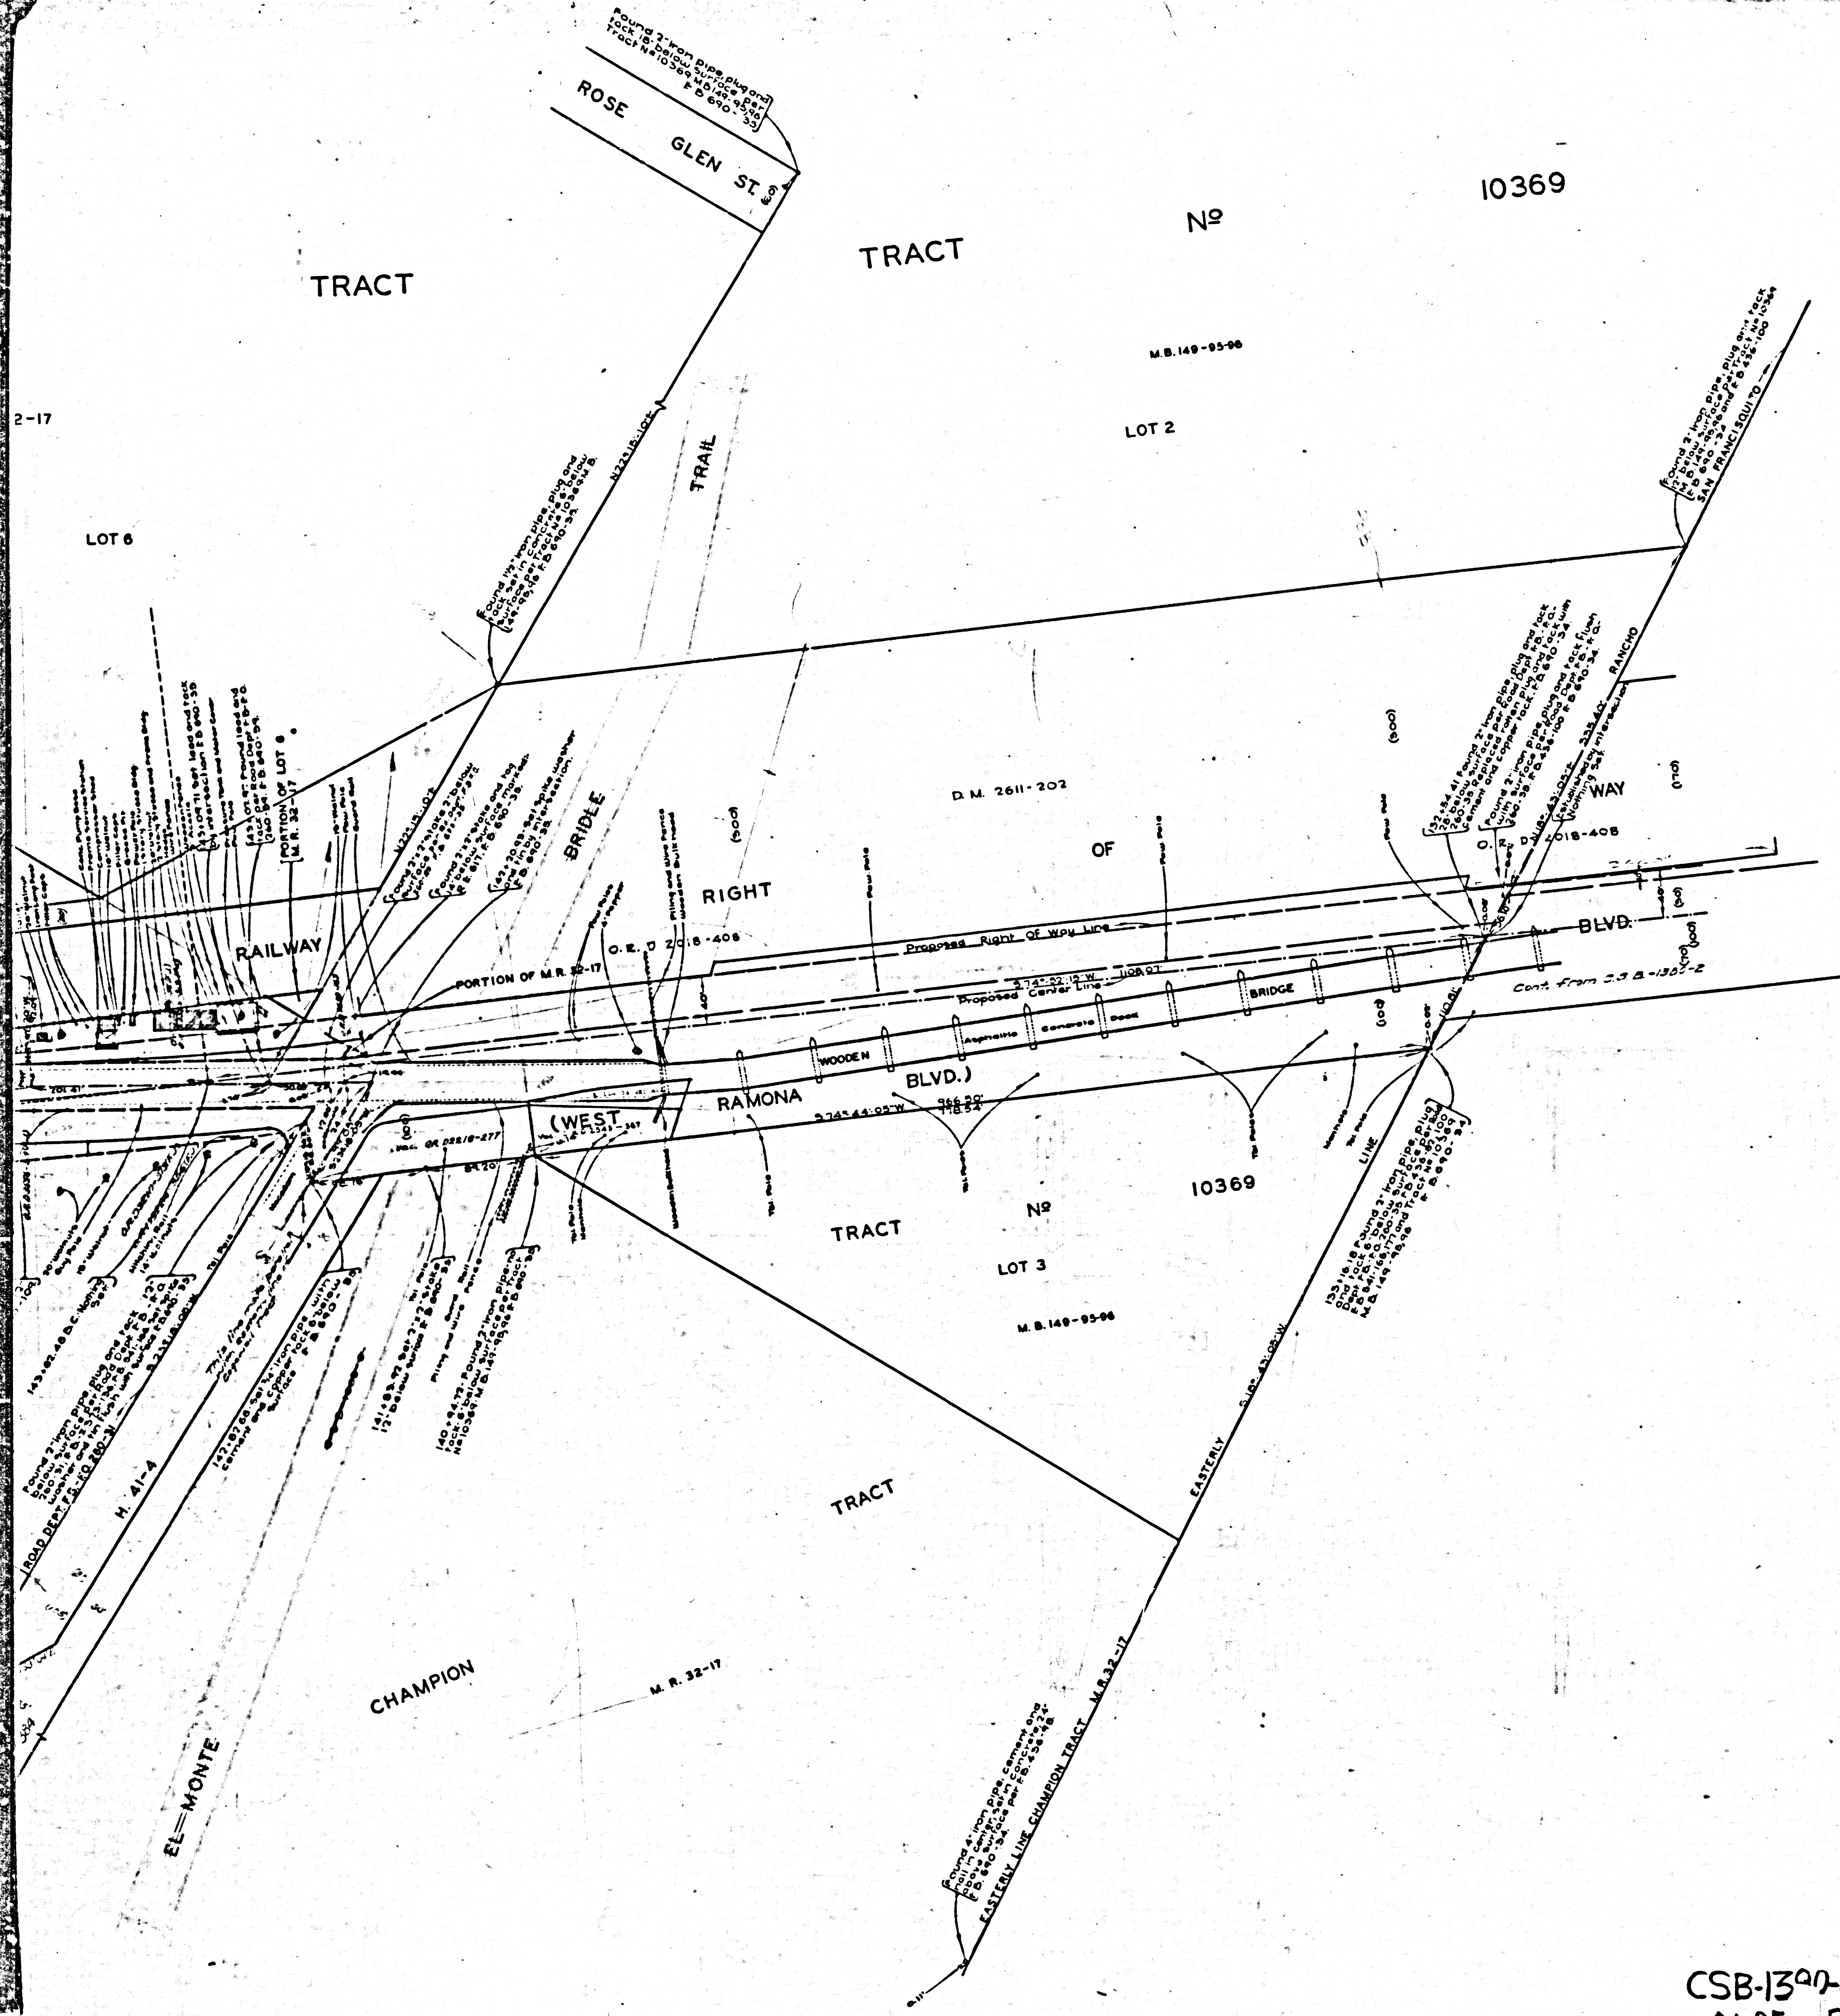

MAP OF
RAMONA BOULEVARD
 FROM
 MAINE AVENUE
 TO
 PECK ROAD

COUNTY SURVEYORS MAP NO B-1380
 SHEET NO 3 OF 3 SHEETS
 SCALE - 1 INCH = 50 FT

JOB NUMBER - 8155

ALFRED JONES - COUNTY SURVEYOR
 SURVEYED - JAN. TO JUNE 1937

SURVEYED UNDER INSTRUCTIONS OF THE
 BOARD OF SUPERVISORS PER ORDER DATED
 JUNE 1 - 1938


BEARINGS ARE BASED ON THE BEARING OF
 MAINE AVENUE PER C. S. B-754-3

T. B. 690 - 1 - 83

FIELD WORK BY.....H. E. EVANS
 OFFICE WORK BY.....C. W. COX
 CHECKED BY.....A. M. DREW

INDEX 44

CSB-1380-3
 A1 OF 5

 

CSB-1380-3
A20FA5

LOT 4

TRACT

COGSWELL

~~SUBDIVISION~~

SUBDIVISION

LOT 1

BLOCK D

BRYANT

ALL WAY

RIGHT

RAMONA

OF

WAY/

CONSOLIDATED

ROCK / 1

PRODUCTS

PACIFIC

(SAN CONGRATO BERNARDINO 901340-00-11 RD)


COGSWELL

TRACT


No

KERRWOOD

CSB-1380-3
A30FA5

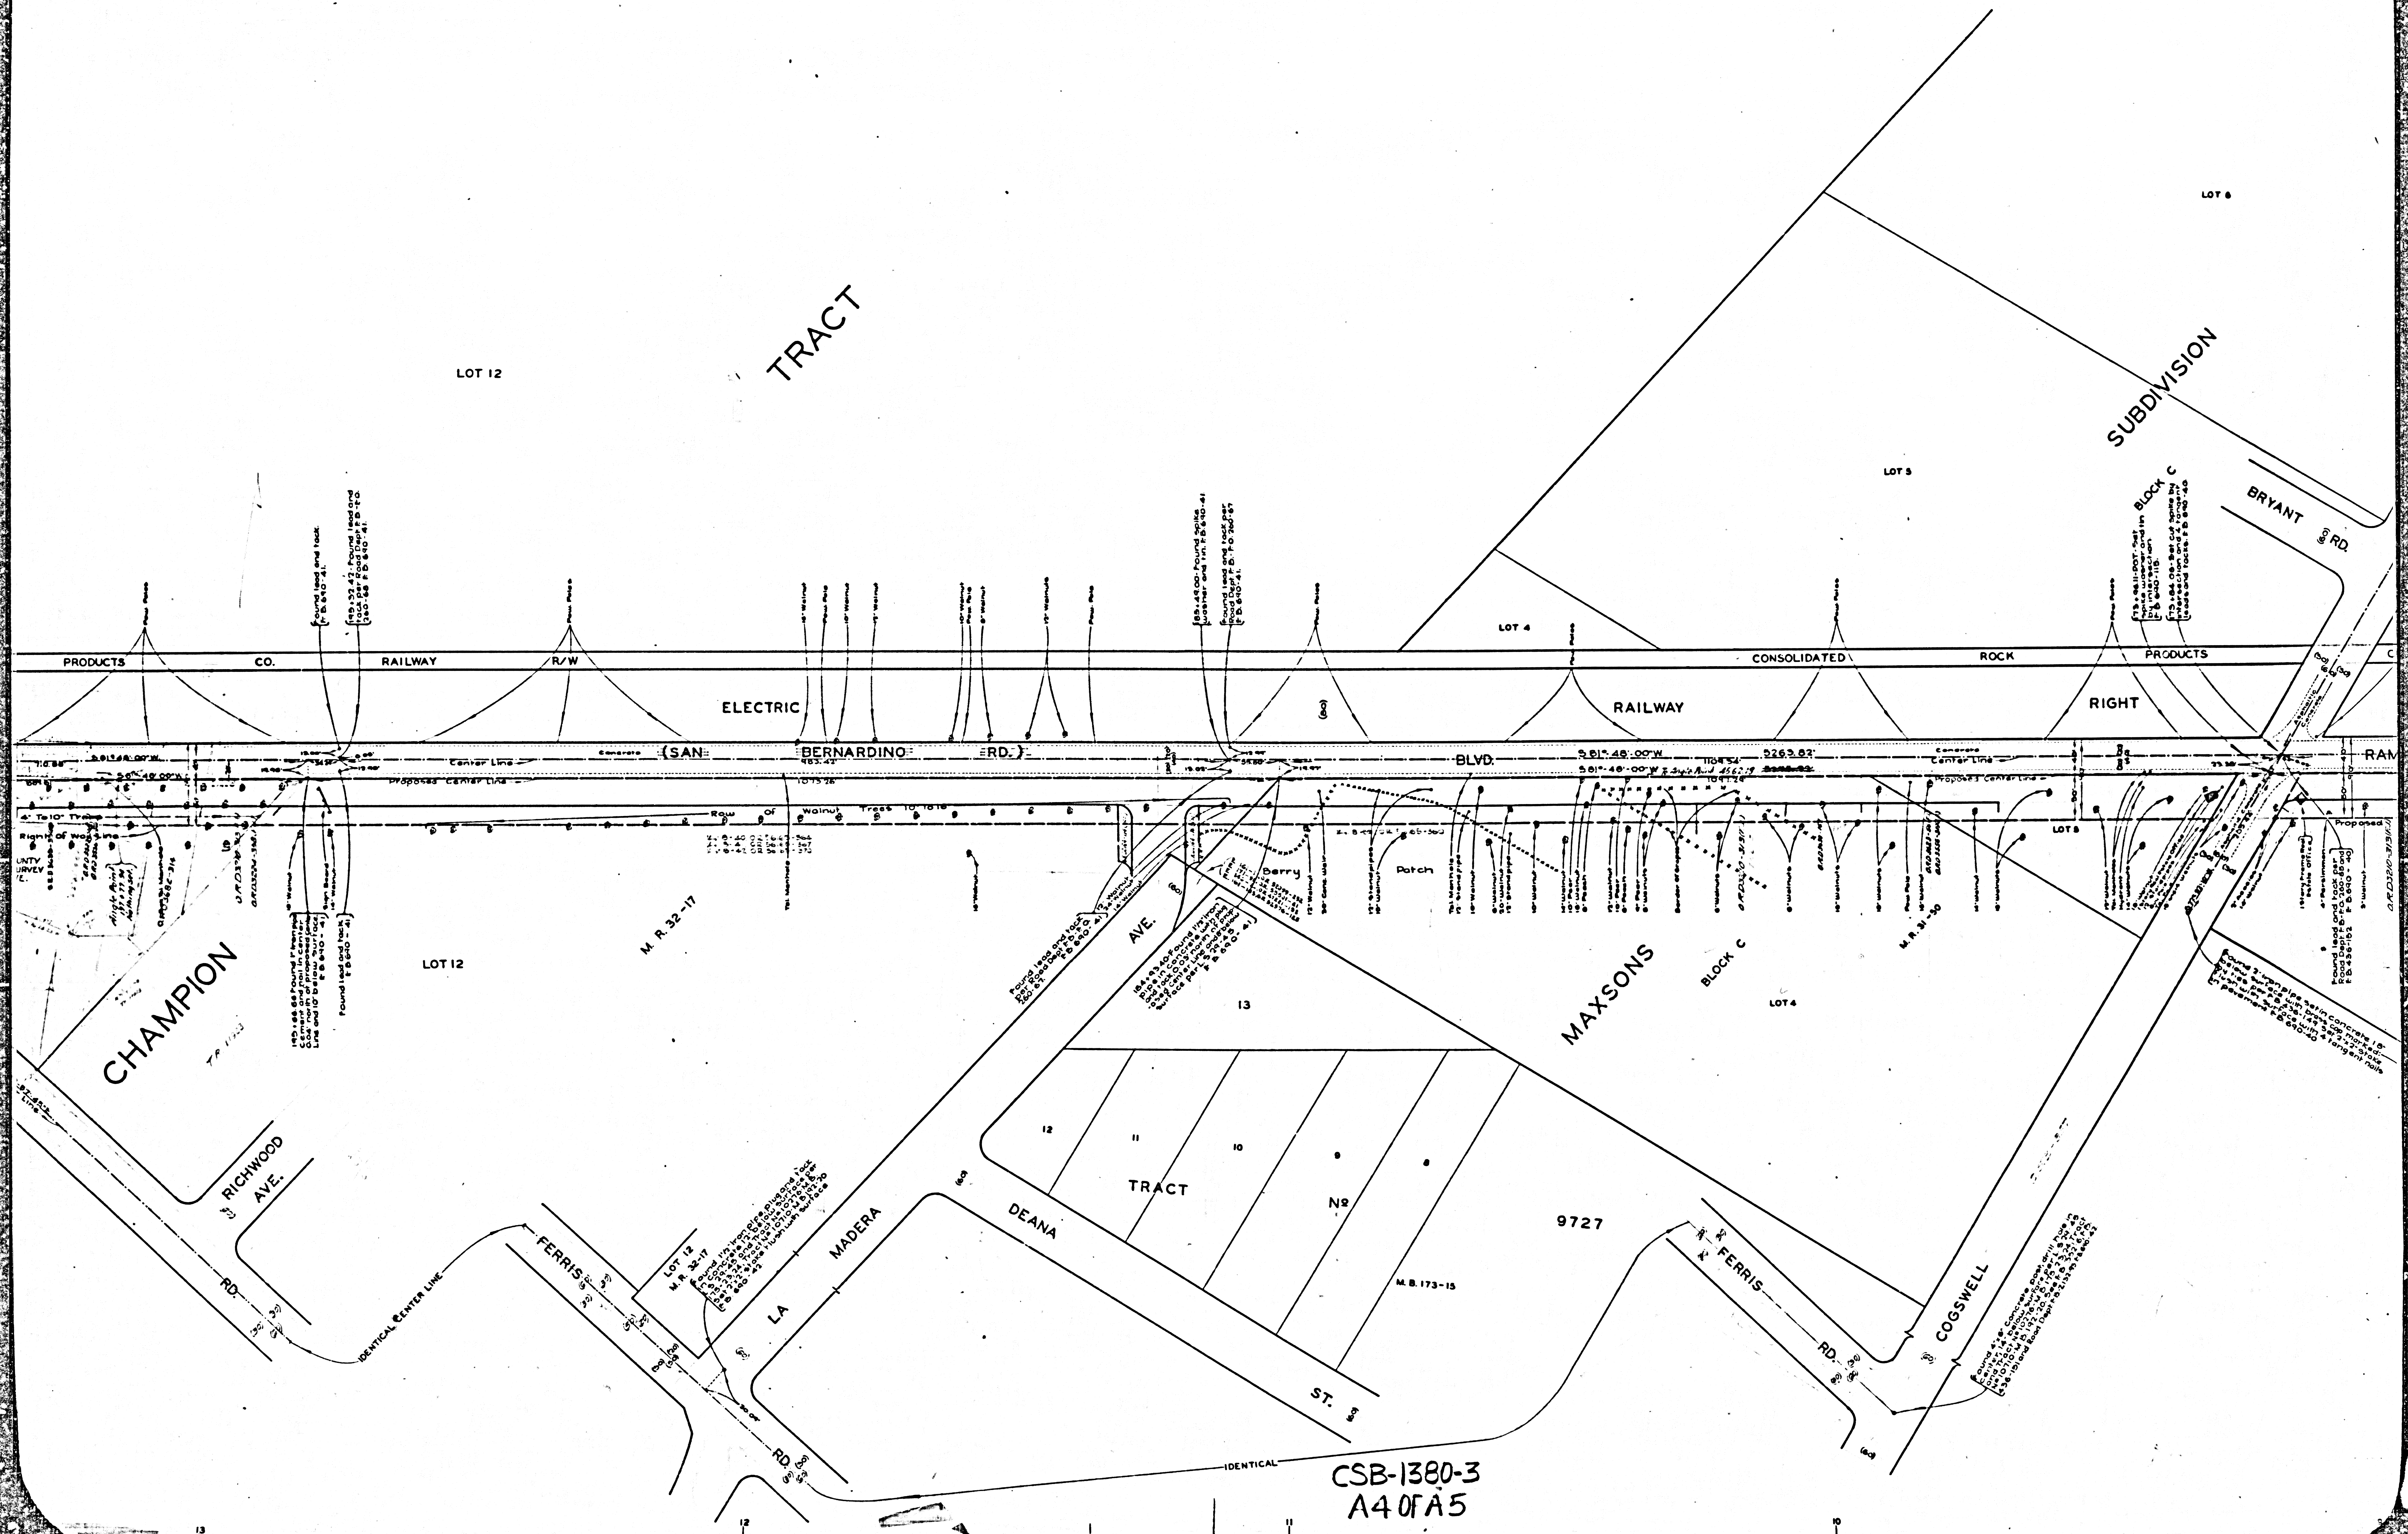

CSB-1380-3
A4 OF A5

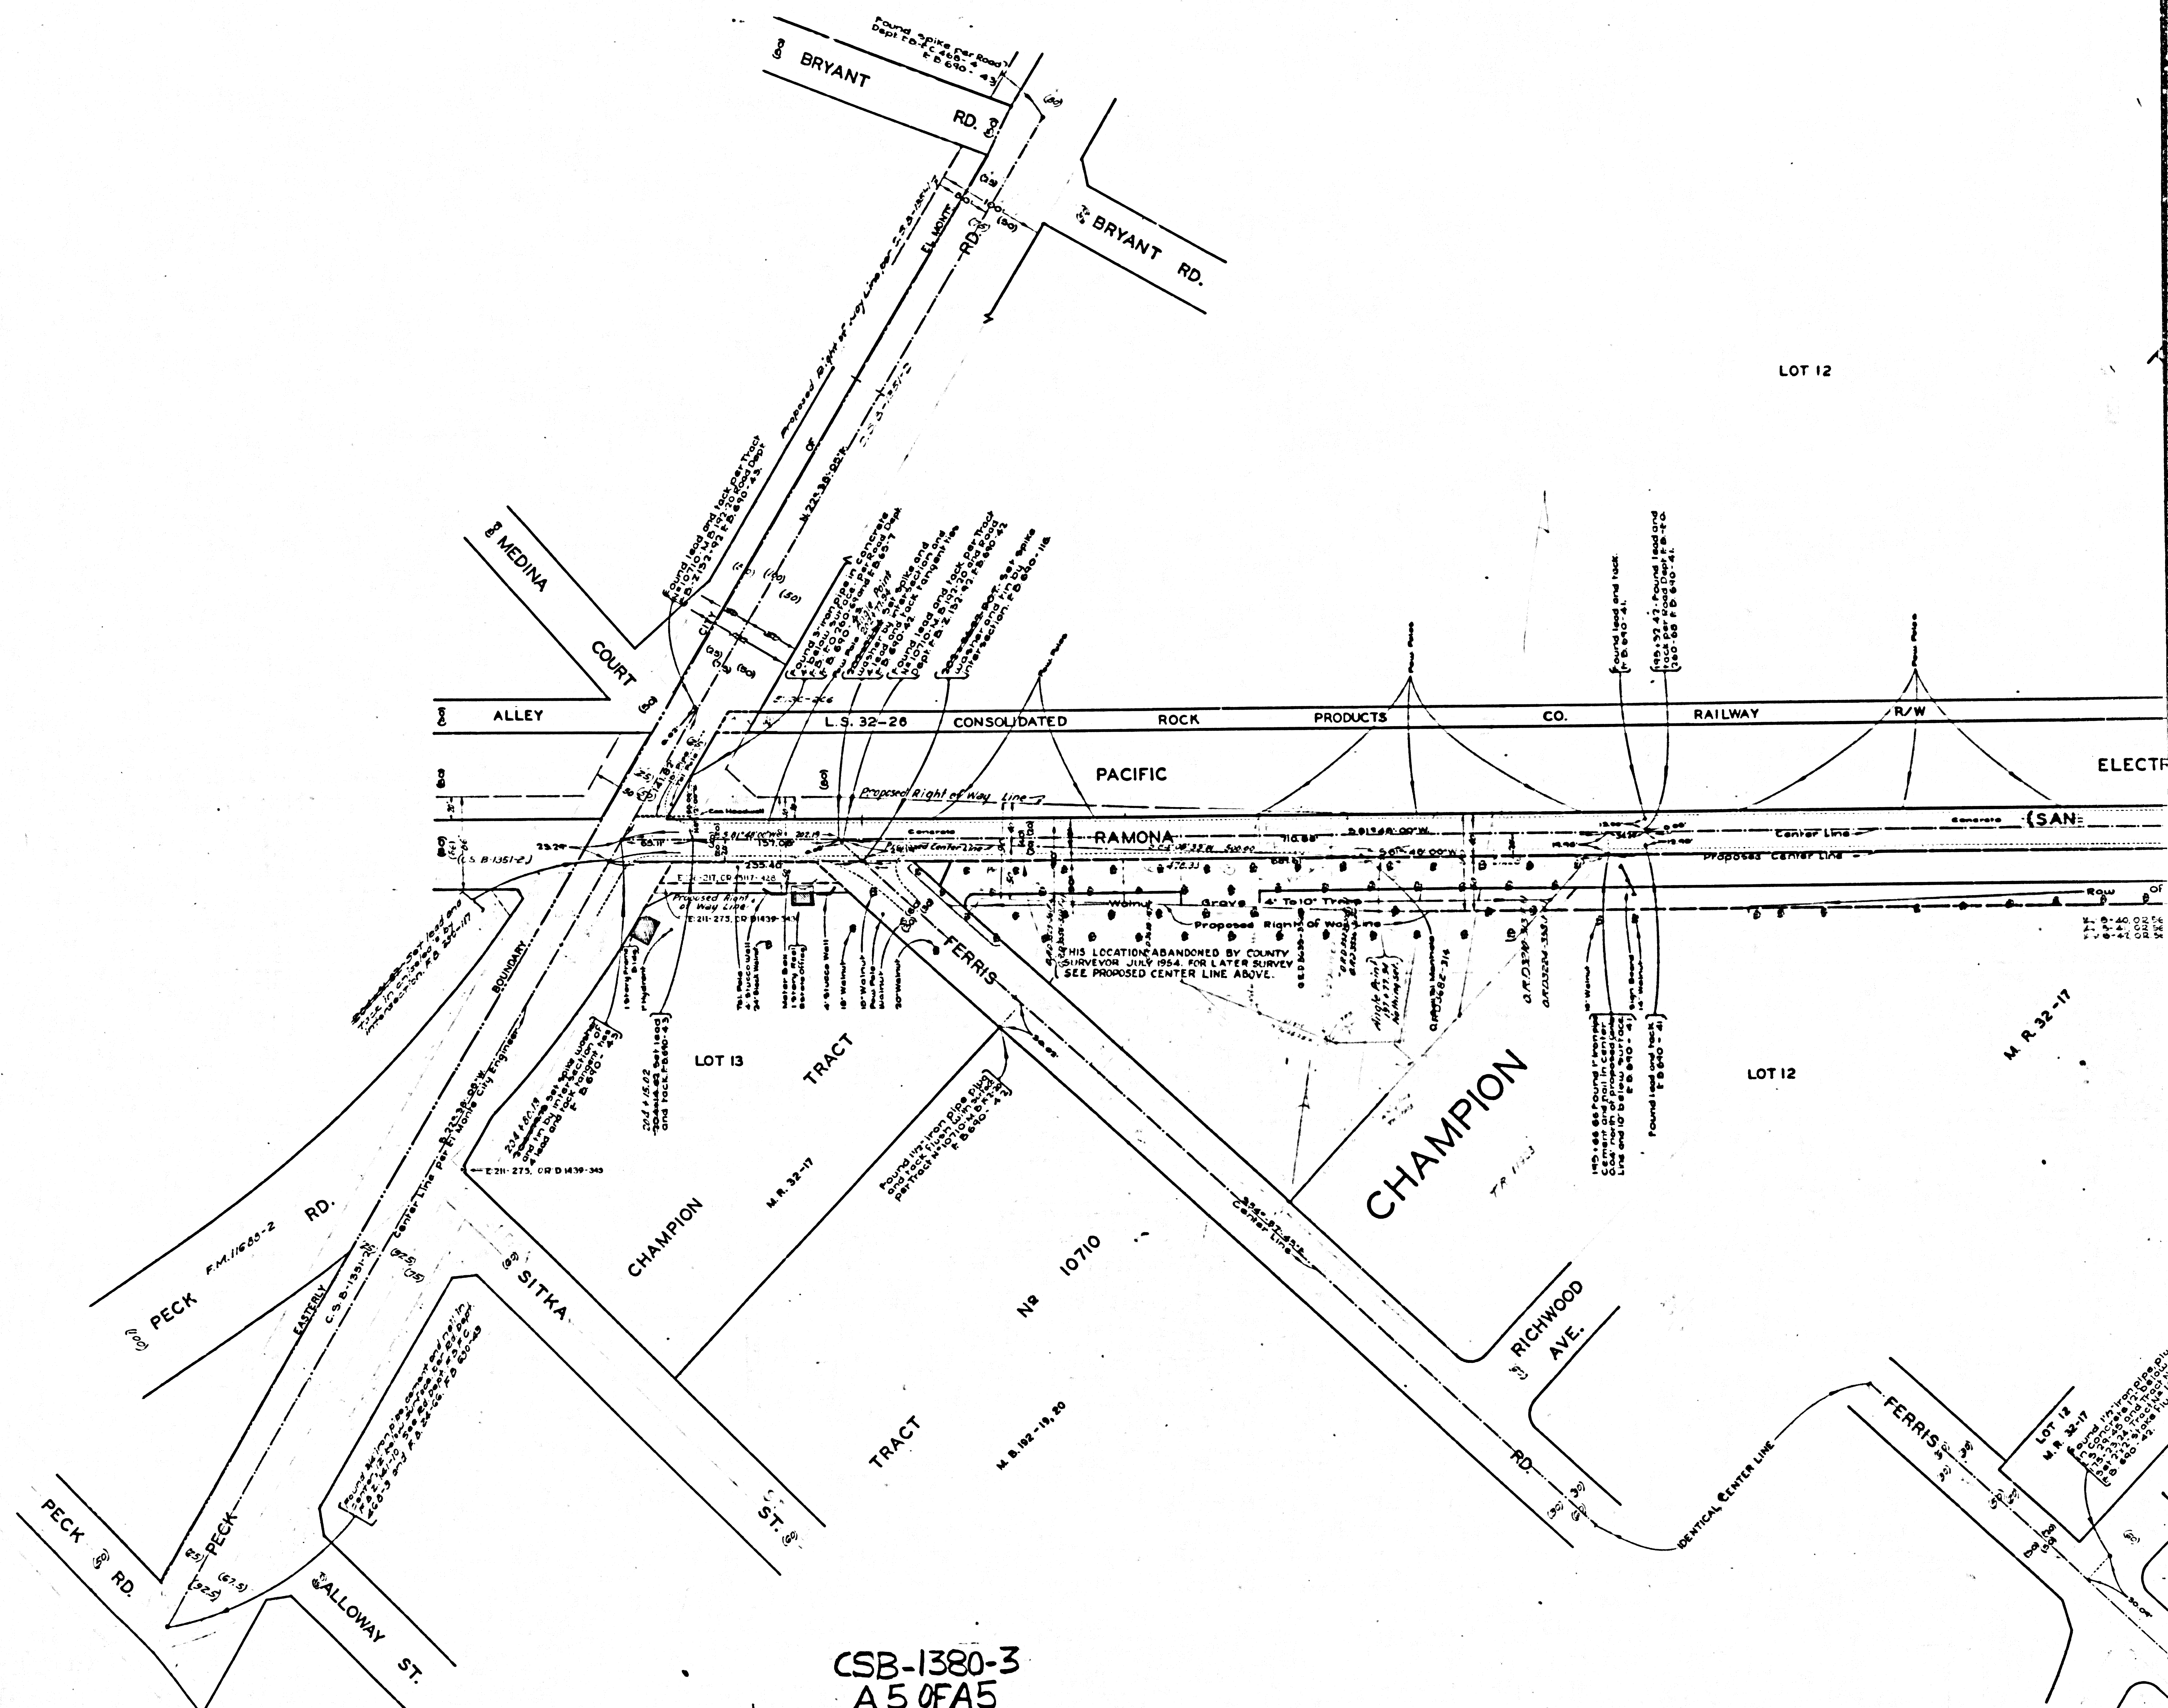

CSB-1380-3
A50FA5