


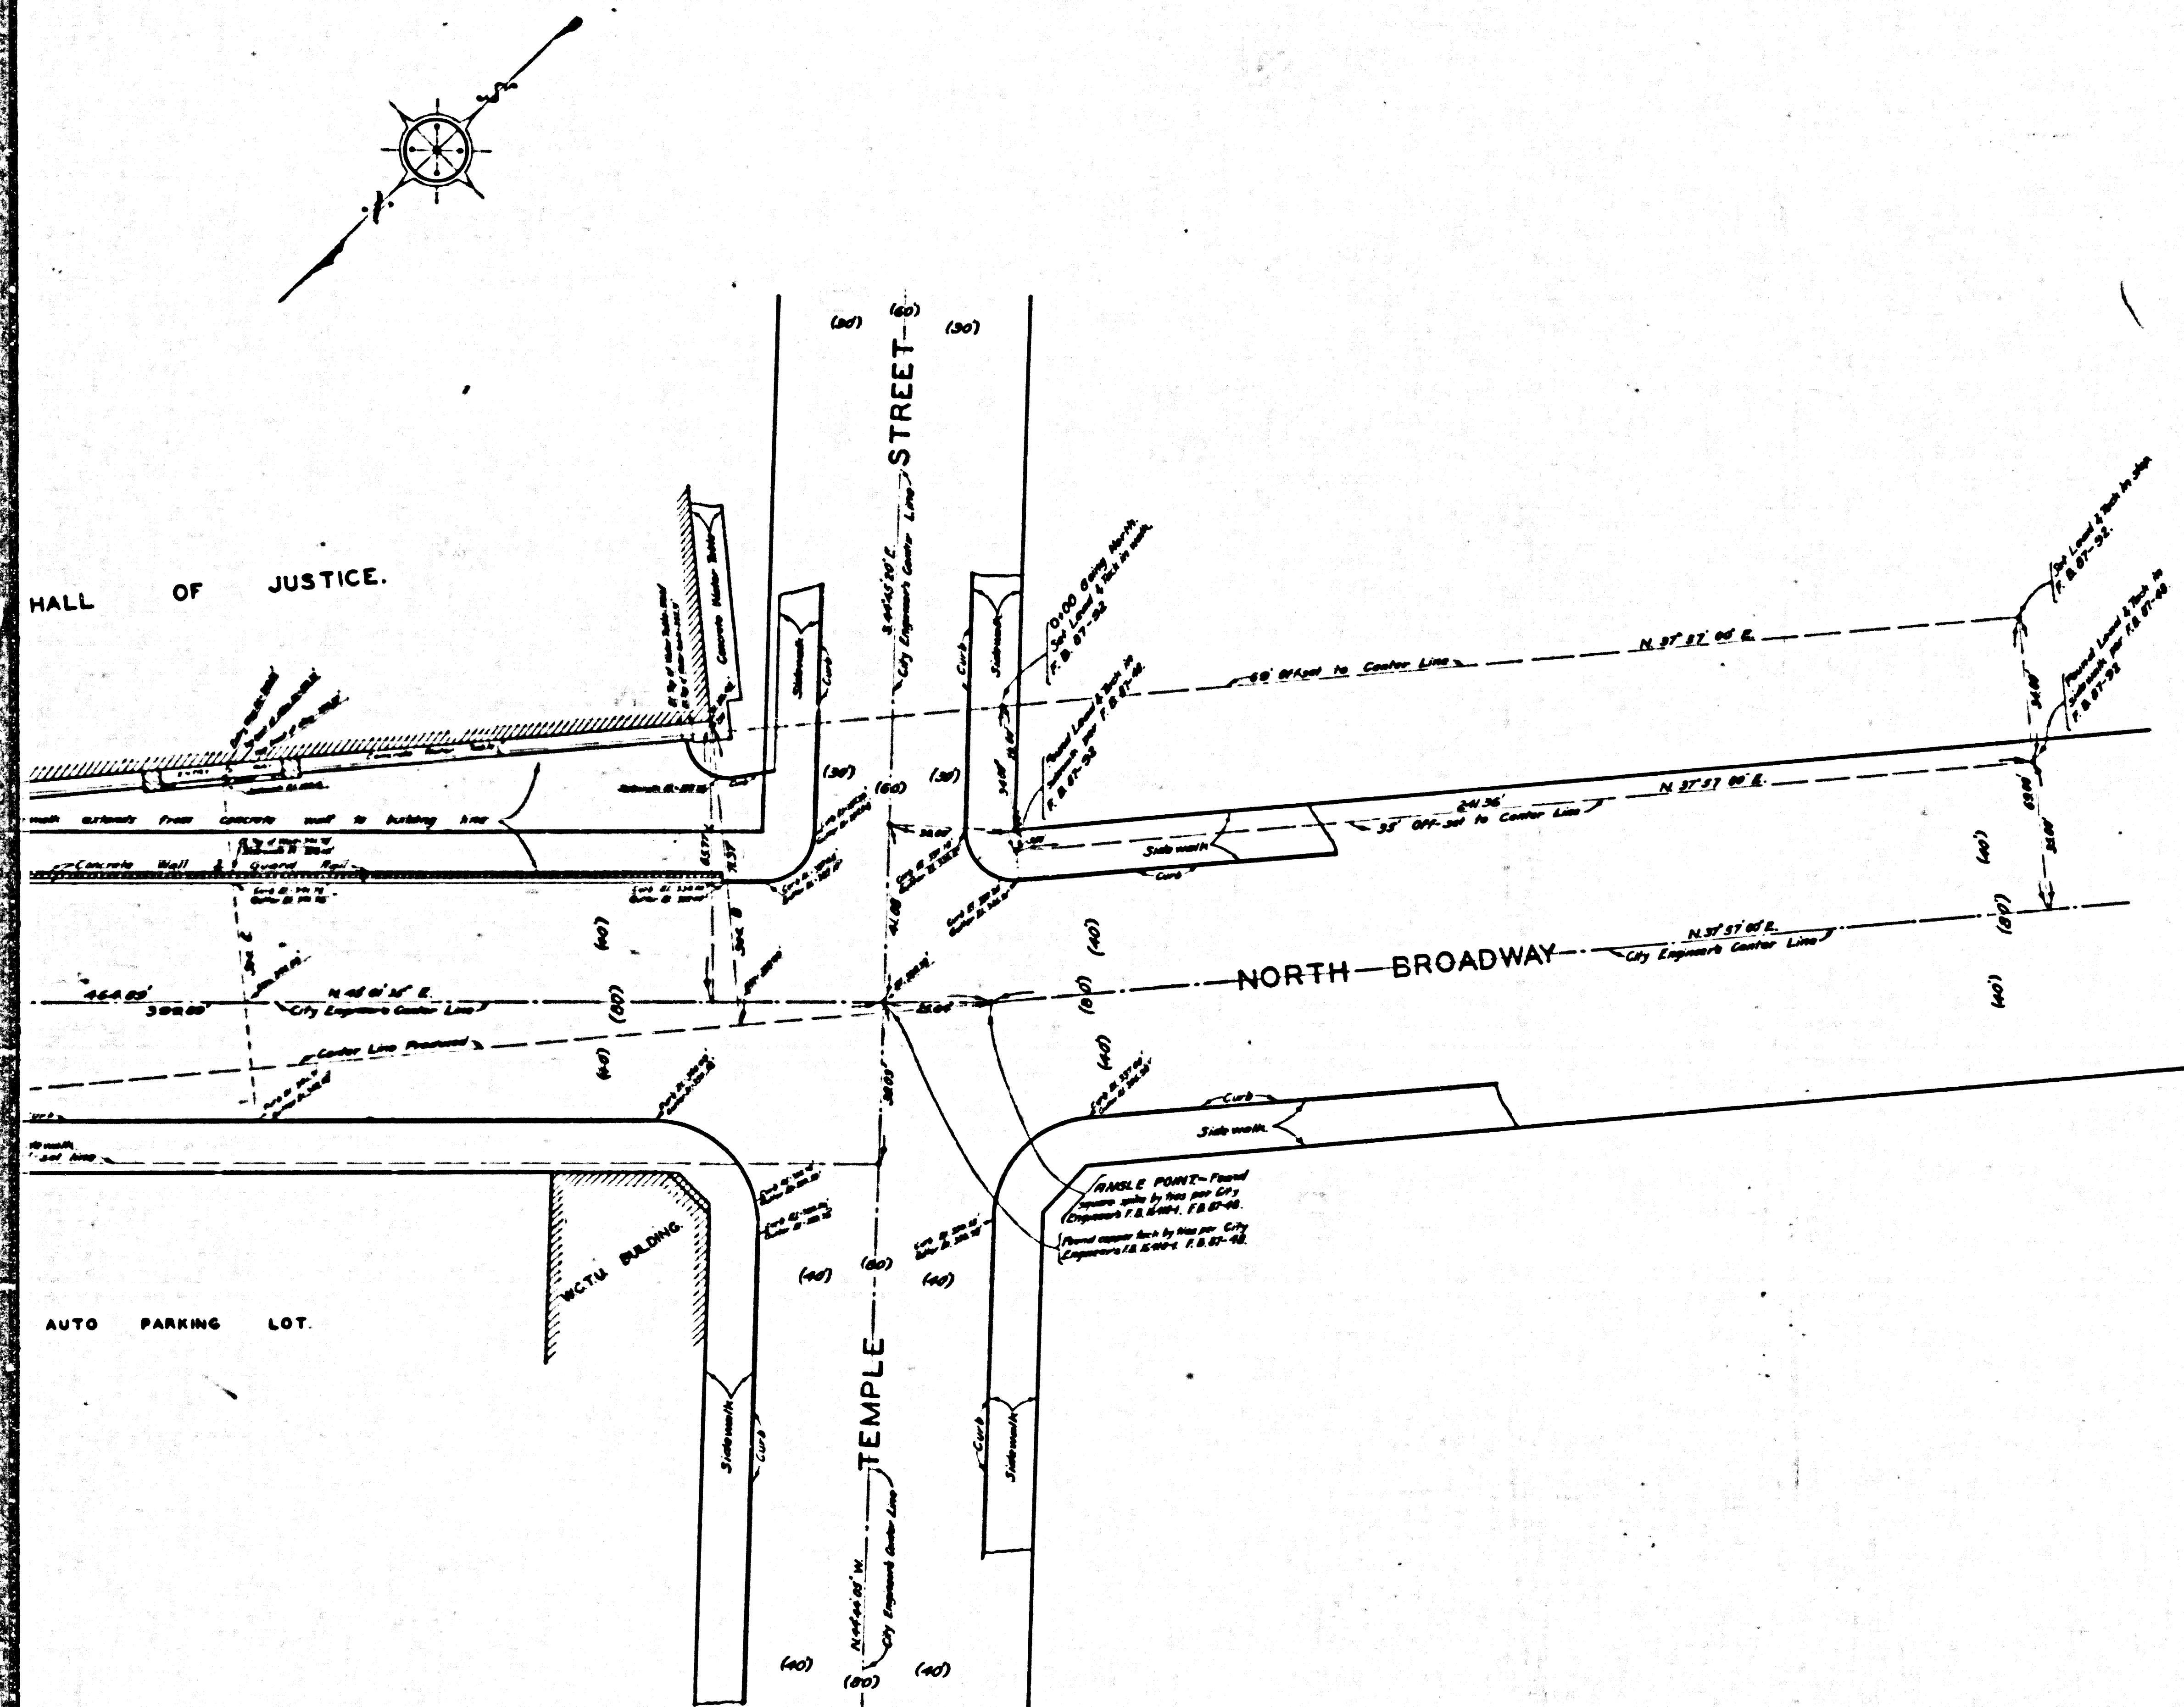

MAP SHOWING
OFFSET DISTANCES
FROM
PRESENT AND PROPOSED CENTER LINES
OF
NORTH BROADWAY
TO
HALL OF JUSTICE.
COUNTY SURVEYORS MAP NO B-1386.
SCALE-1 INCH= 20 FT.

JOB NUMBER 7887.
ALFRED JONES, - COUNTY SURVEYOR.
SURVEYED, JANUARY 6, 1938.
BEARINGS ARE BASED ON THE BEARING OF
NORTH BROADWAY PER COUNTY SURVEYORS MAP
NO H-33-4.
F.B. 87-01-94. L.B. 185-87-101.
FIELD WORK BY.... H. EVANS.
OFFICE WORK BY.... A. PRICE.
CHECKED BY.... A.A. ROESER.

INDEX 2

CSB-1386
A1 OF A2

COUNTY SURVEYORS MAP NO B-1386

COUNTY SURVEYORS MAP NO B-1386

0881-B 4M 280Y3V8U2 YTAU03

0881-B 4M 280Y3V8U2 YTAU03

