



E 18-163, O.R. 15350-139
 E 18-164, O.R. 15351-128
 E 55-47, O.R. 18651-341 Q.C.
 E 55-48, O.R. 18707-68 Q.C.
 E 55-49, O.R. 18634-352 Q.C.

MARGINAL MAP
 SCALE: 1"=20'

MARGINAL MAP
 SCALE: 1"=20'

CSB 1387-11
 A11 OF A2

LOS AN
 LO
 P

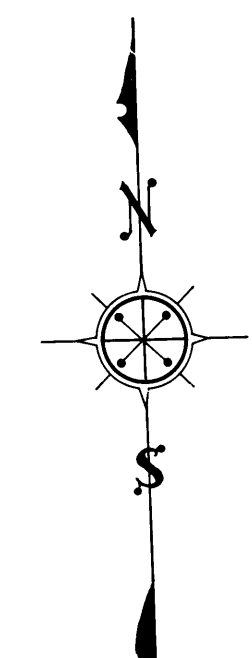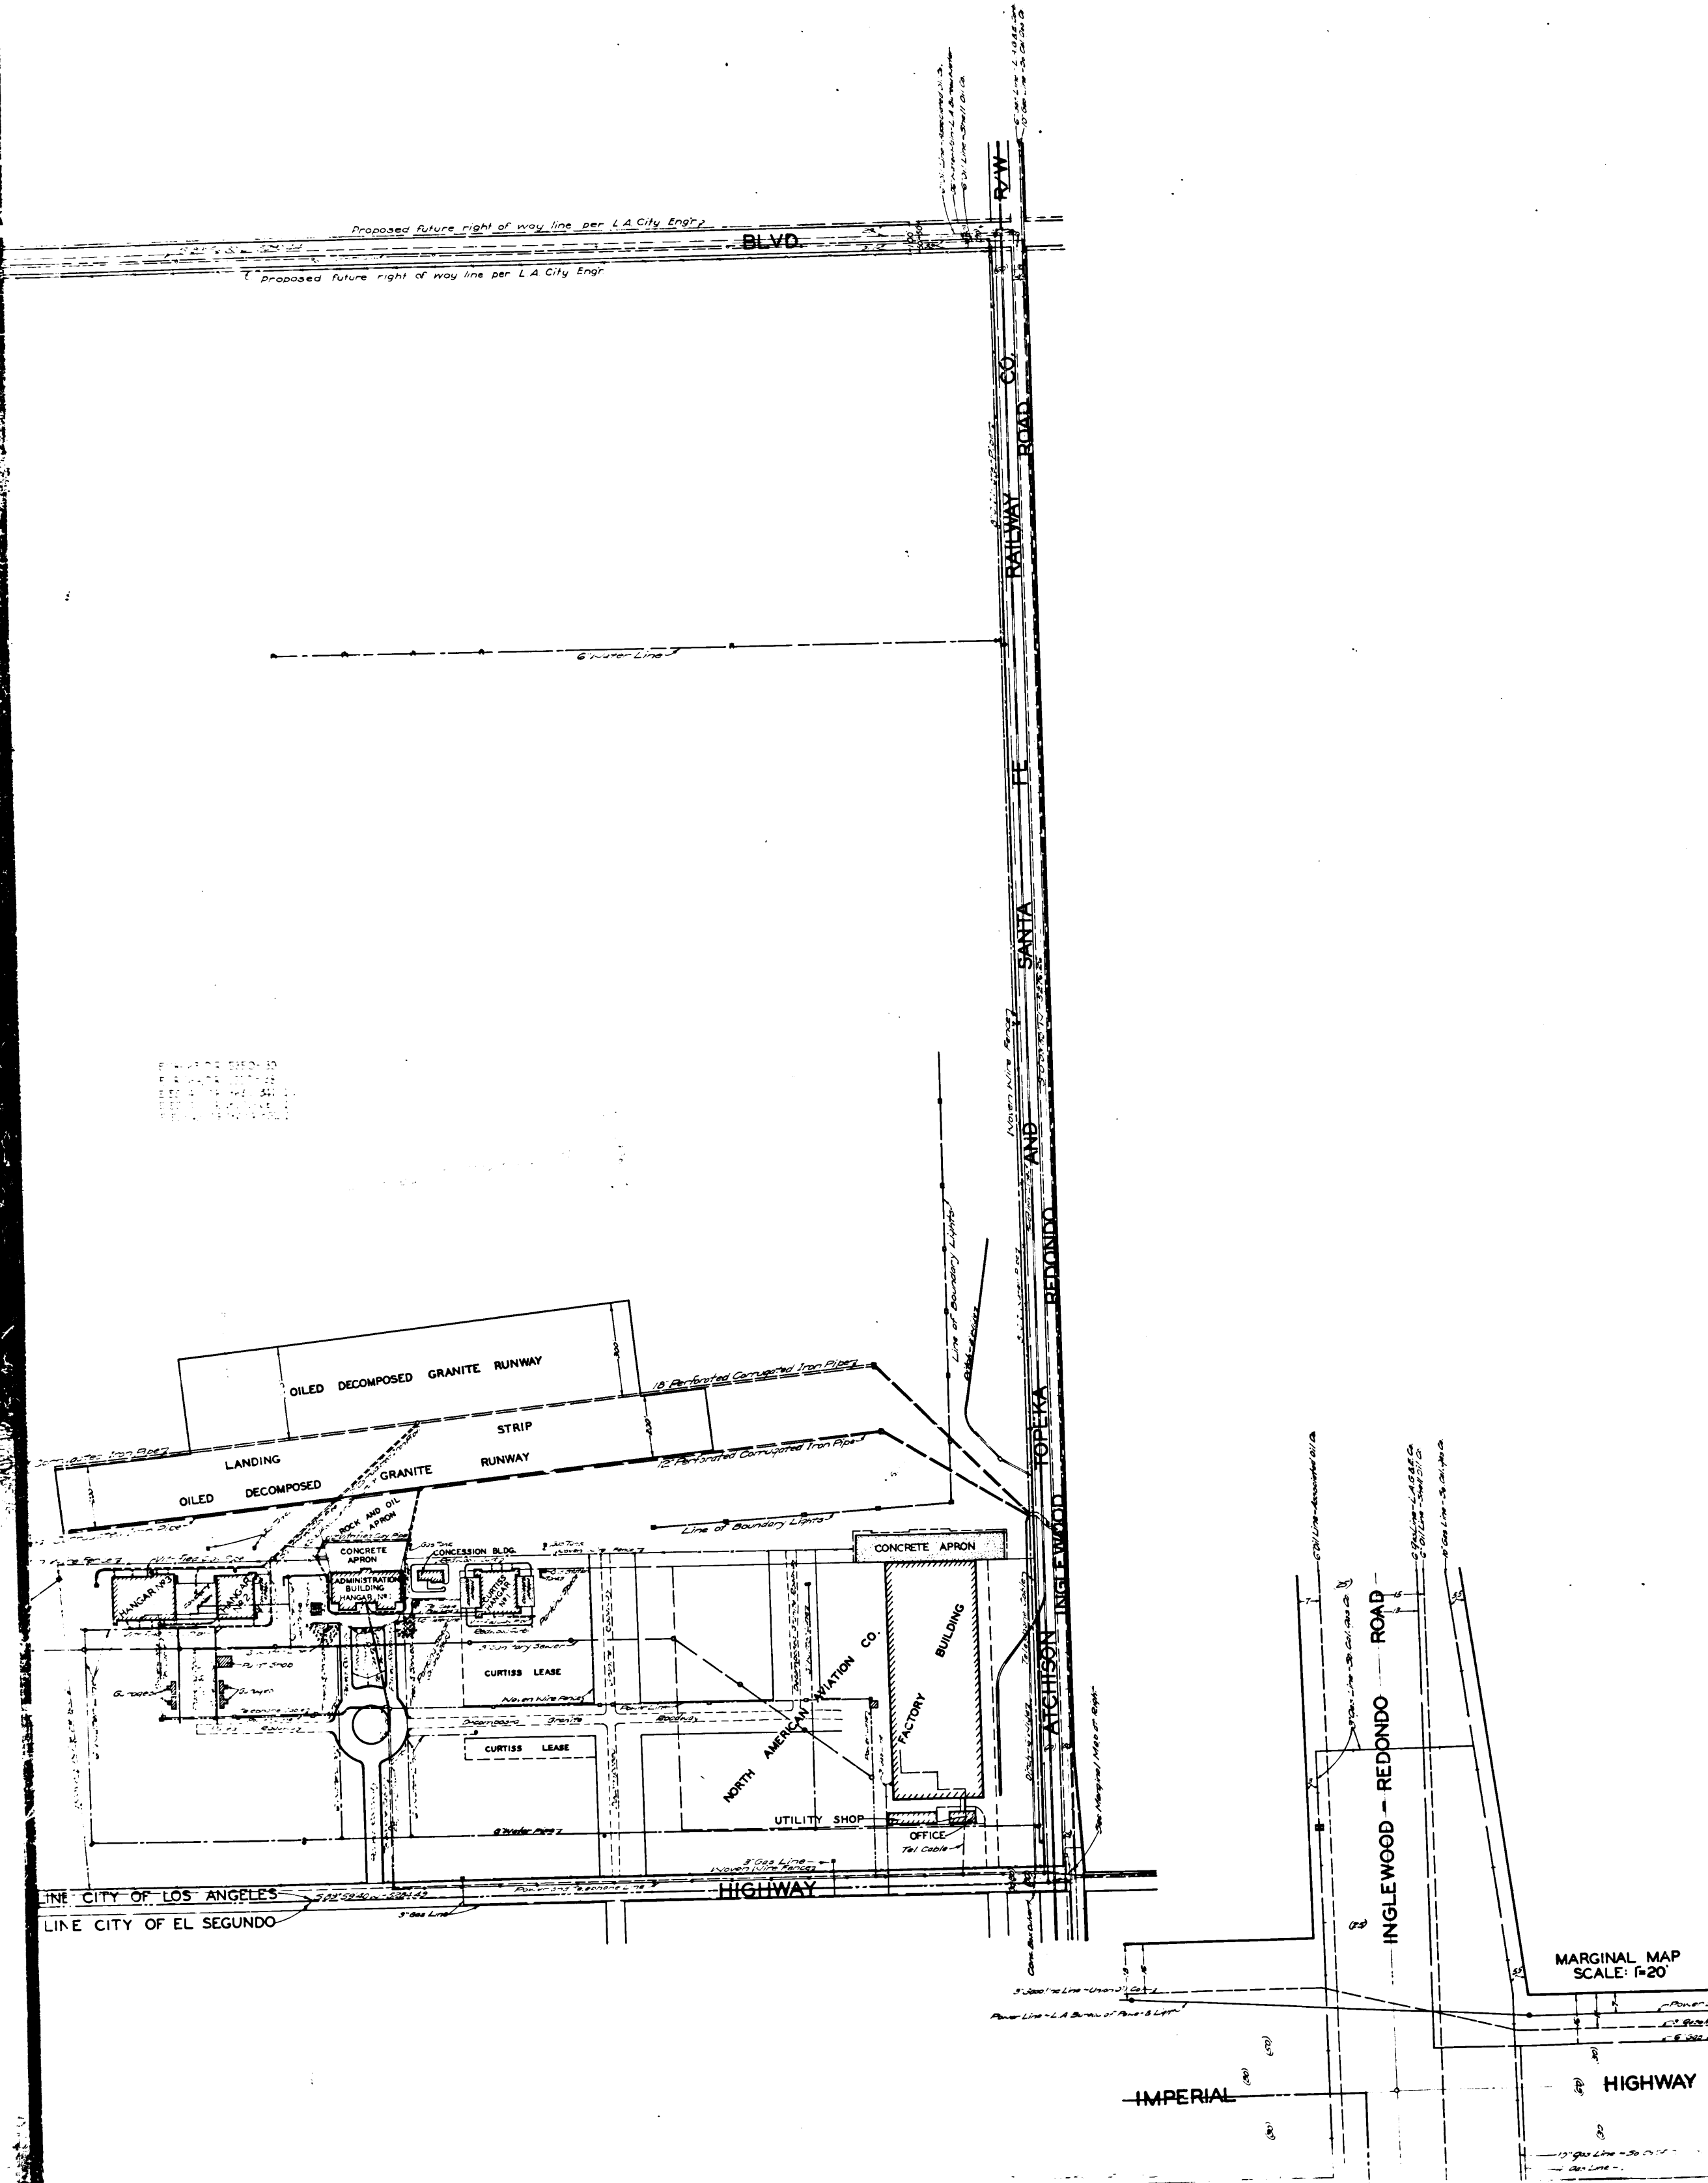

MAP SHOWING
LOCATION OF UTILITIES
 AT
LOS ANGELES INTERNATIONAL AIRPORT (ORD. 96520)
LOS ANGELES COUNTY CALIFORNIA
 PREPARED AS A PART OF THE LOS ANGELES
 COUNTY MAJOR DISASTER EMERGENCY PLAN
 COUNTY SURVEYORS MAP NO B-1387
 SHEET NO 1 OF 2 SHEETS
 SCALE: 1 INCH = 200 FT.

JOB NUMBER 5209
 ALFRED JONES - COUNTY SURVEYOR
 COMPILED FROM RECORDS OF VARIOUS PUBLIC AND
 PRIVATE UTILITY AGENCIES AND COMPANIES UNDER
 INSTRUCTIONS OF THE BOARD OF SUPERVISORS PER
 ORDER DATED JULY 5, 1936 - ORDINANCE NO 2766
 OFFICE WORK BY C.W. COX
 CHECKED BY K.R. McPHERSON
 INDEX 23

- LEGEND**
- WATER ————
 - SEWER ————
 - OIL & GASOLINE ————
 - GAS ————
 - TELEPHONE ————
 - POWER ————
- (Note: The legend uses different line styles to represent surface and underground utilities.)

CSB 1387-1
 A2 OF A2