
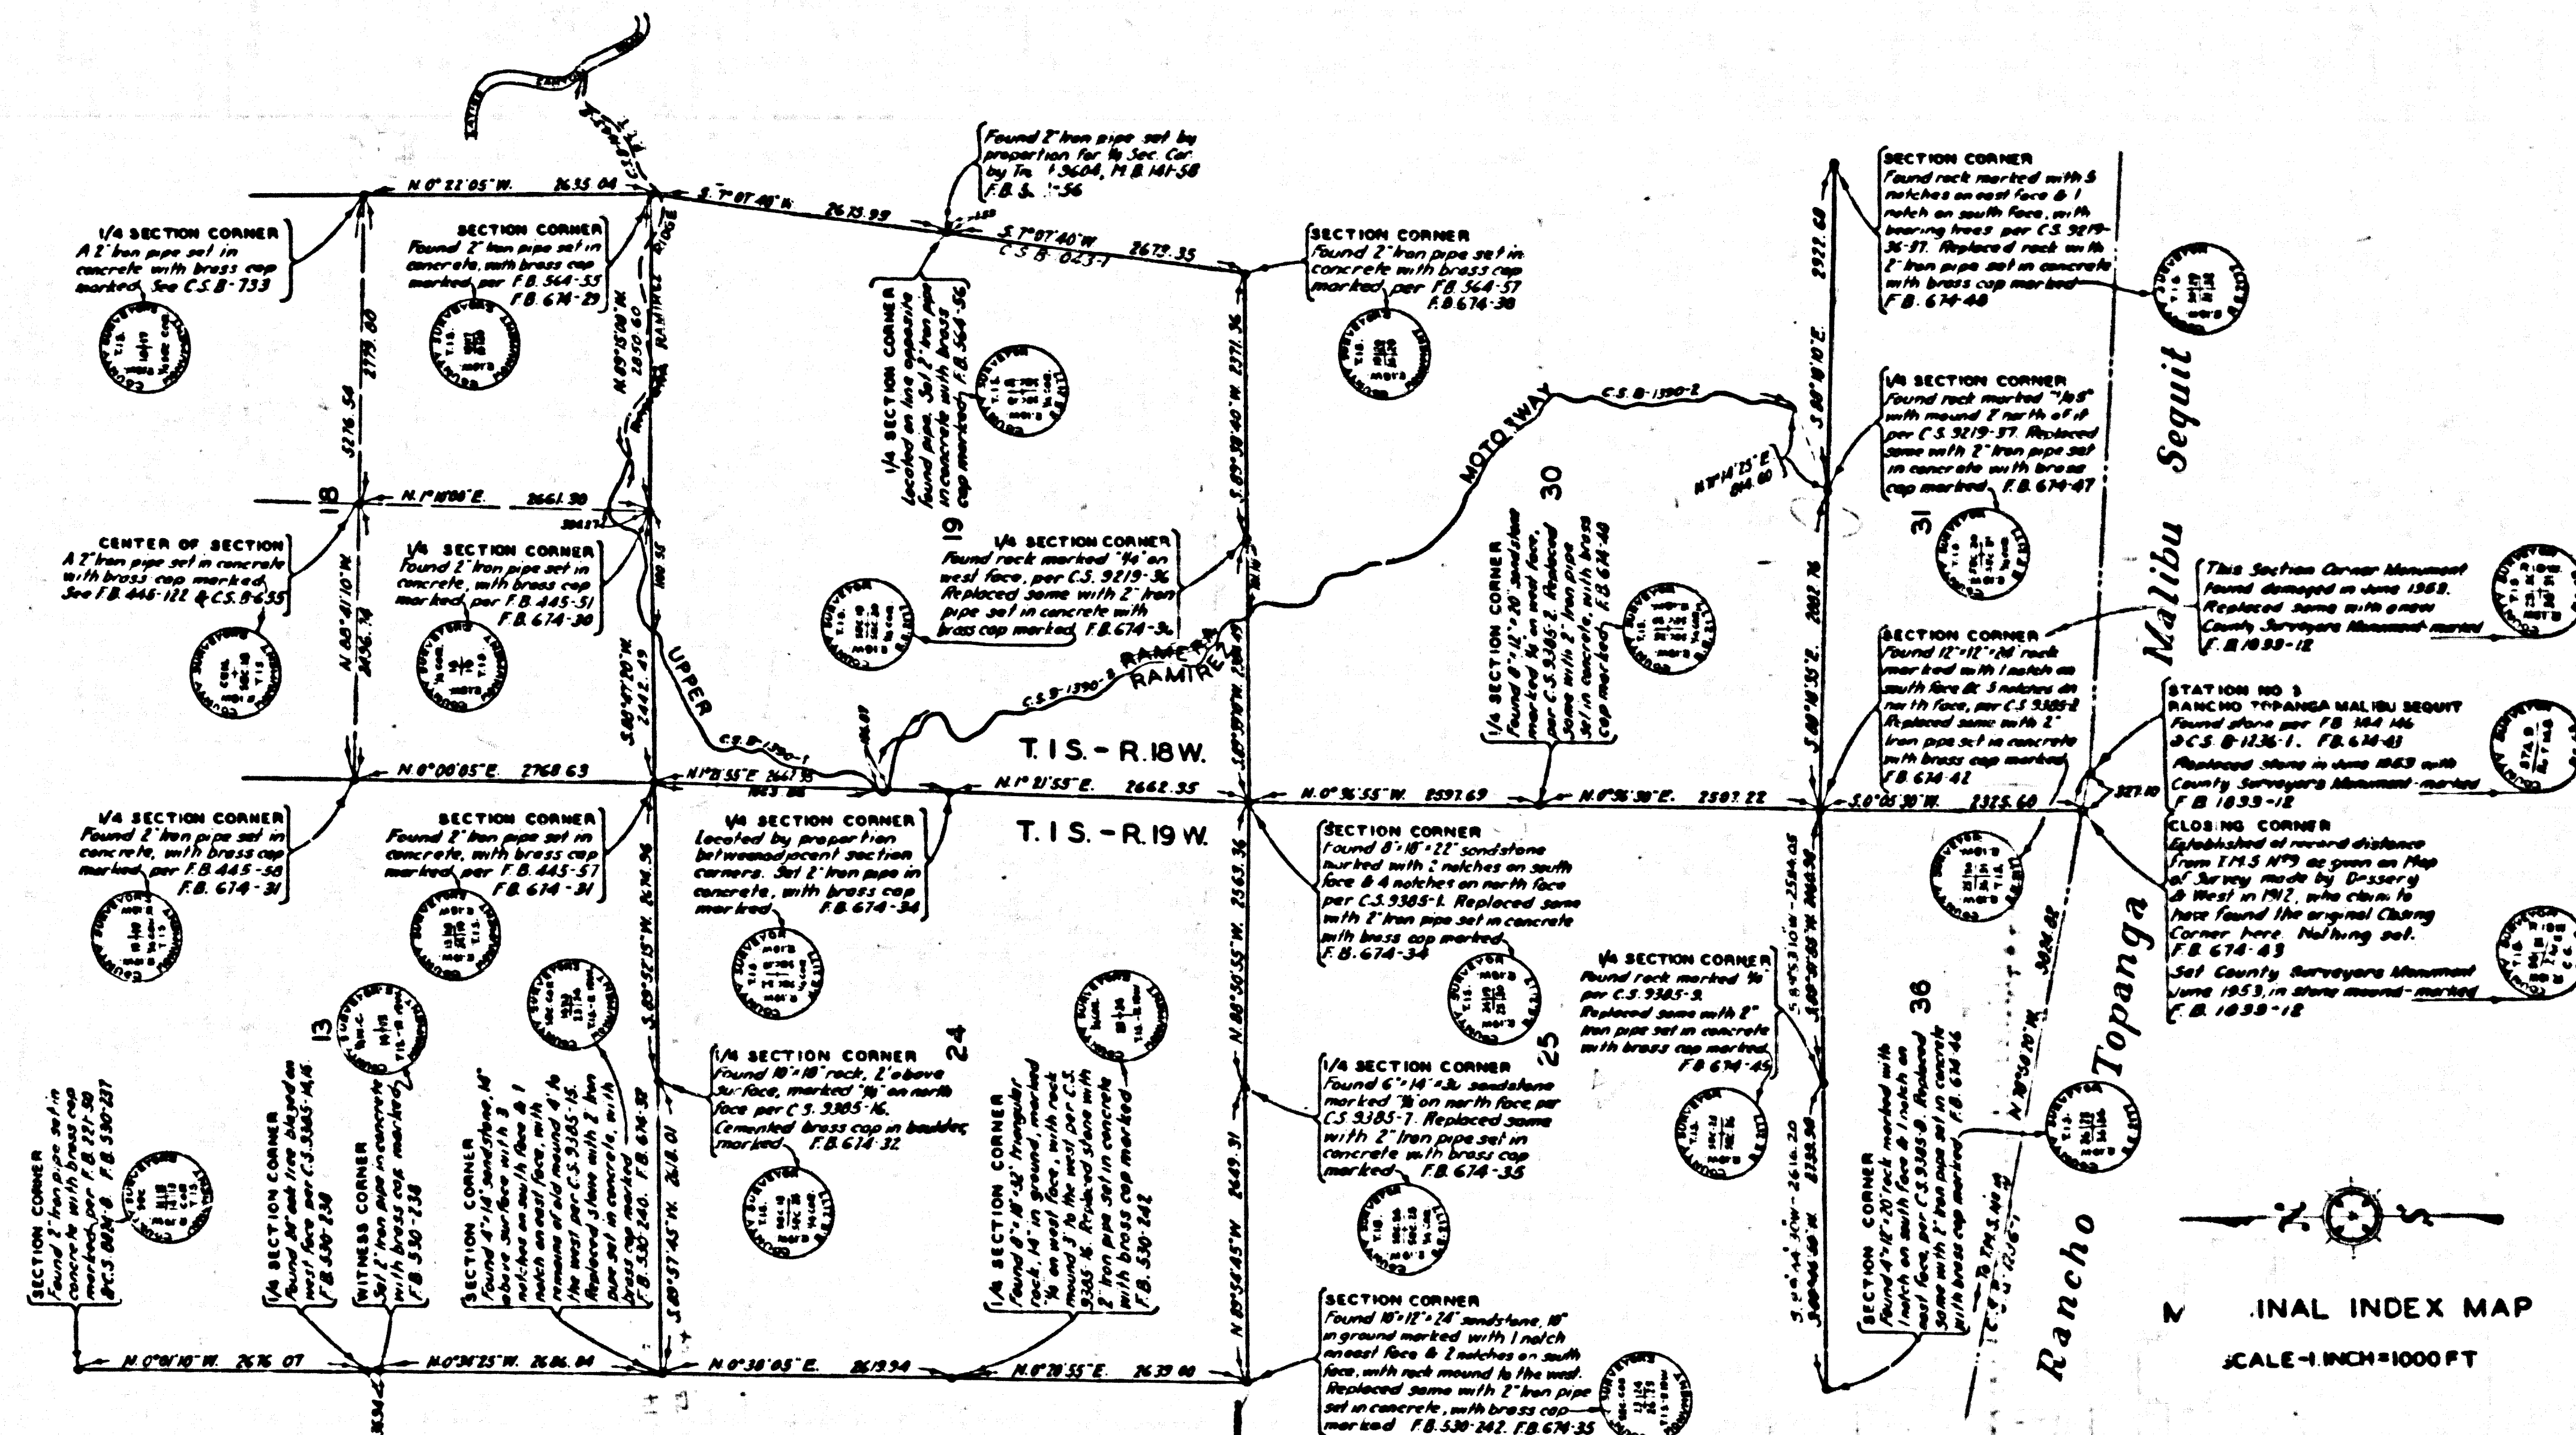


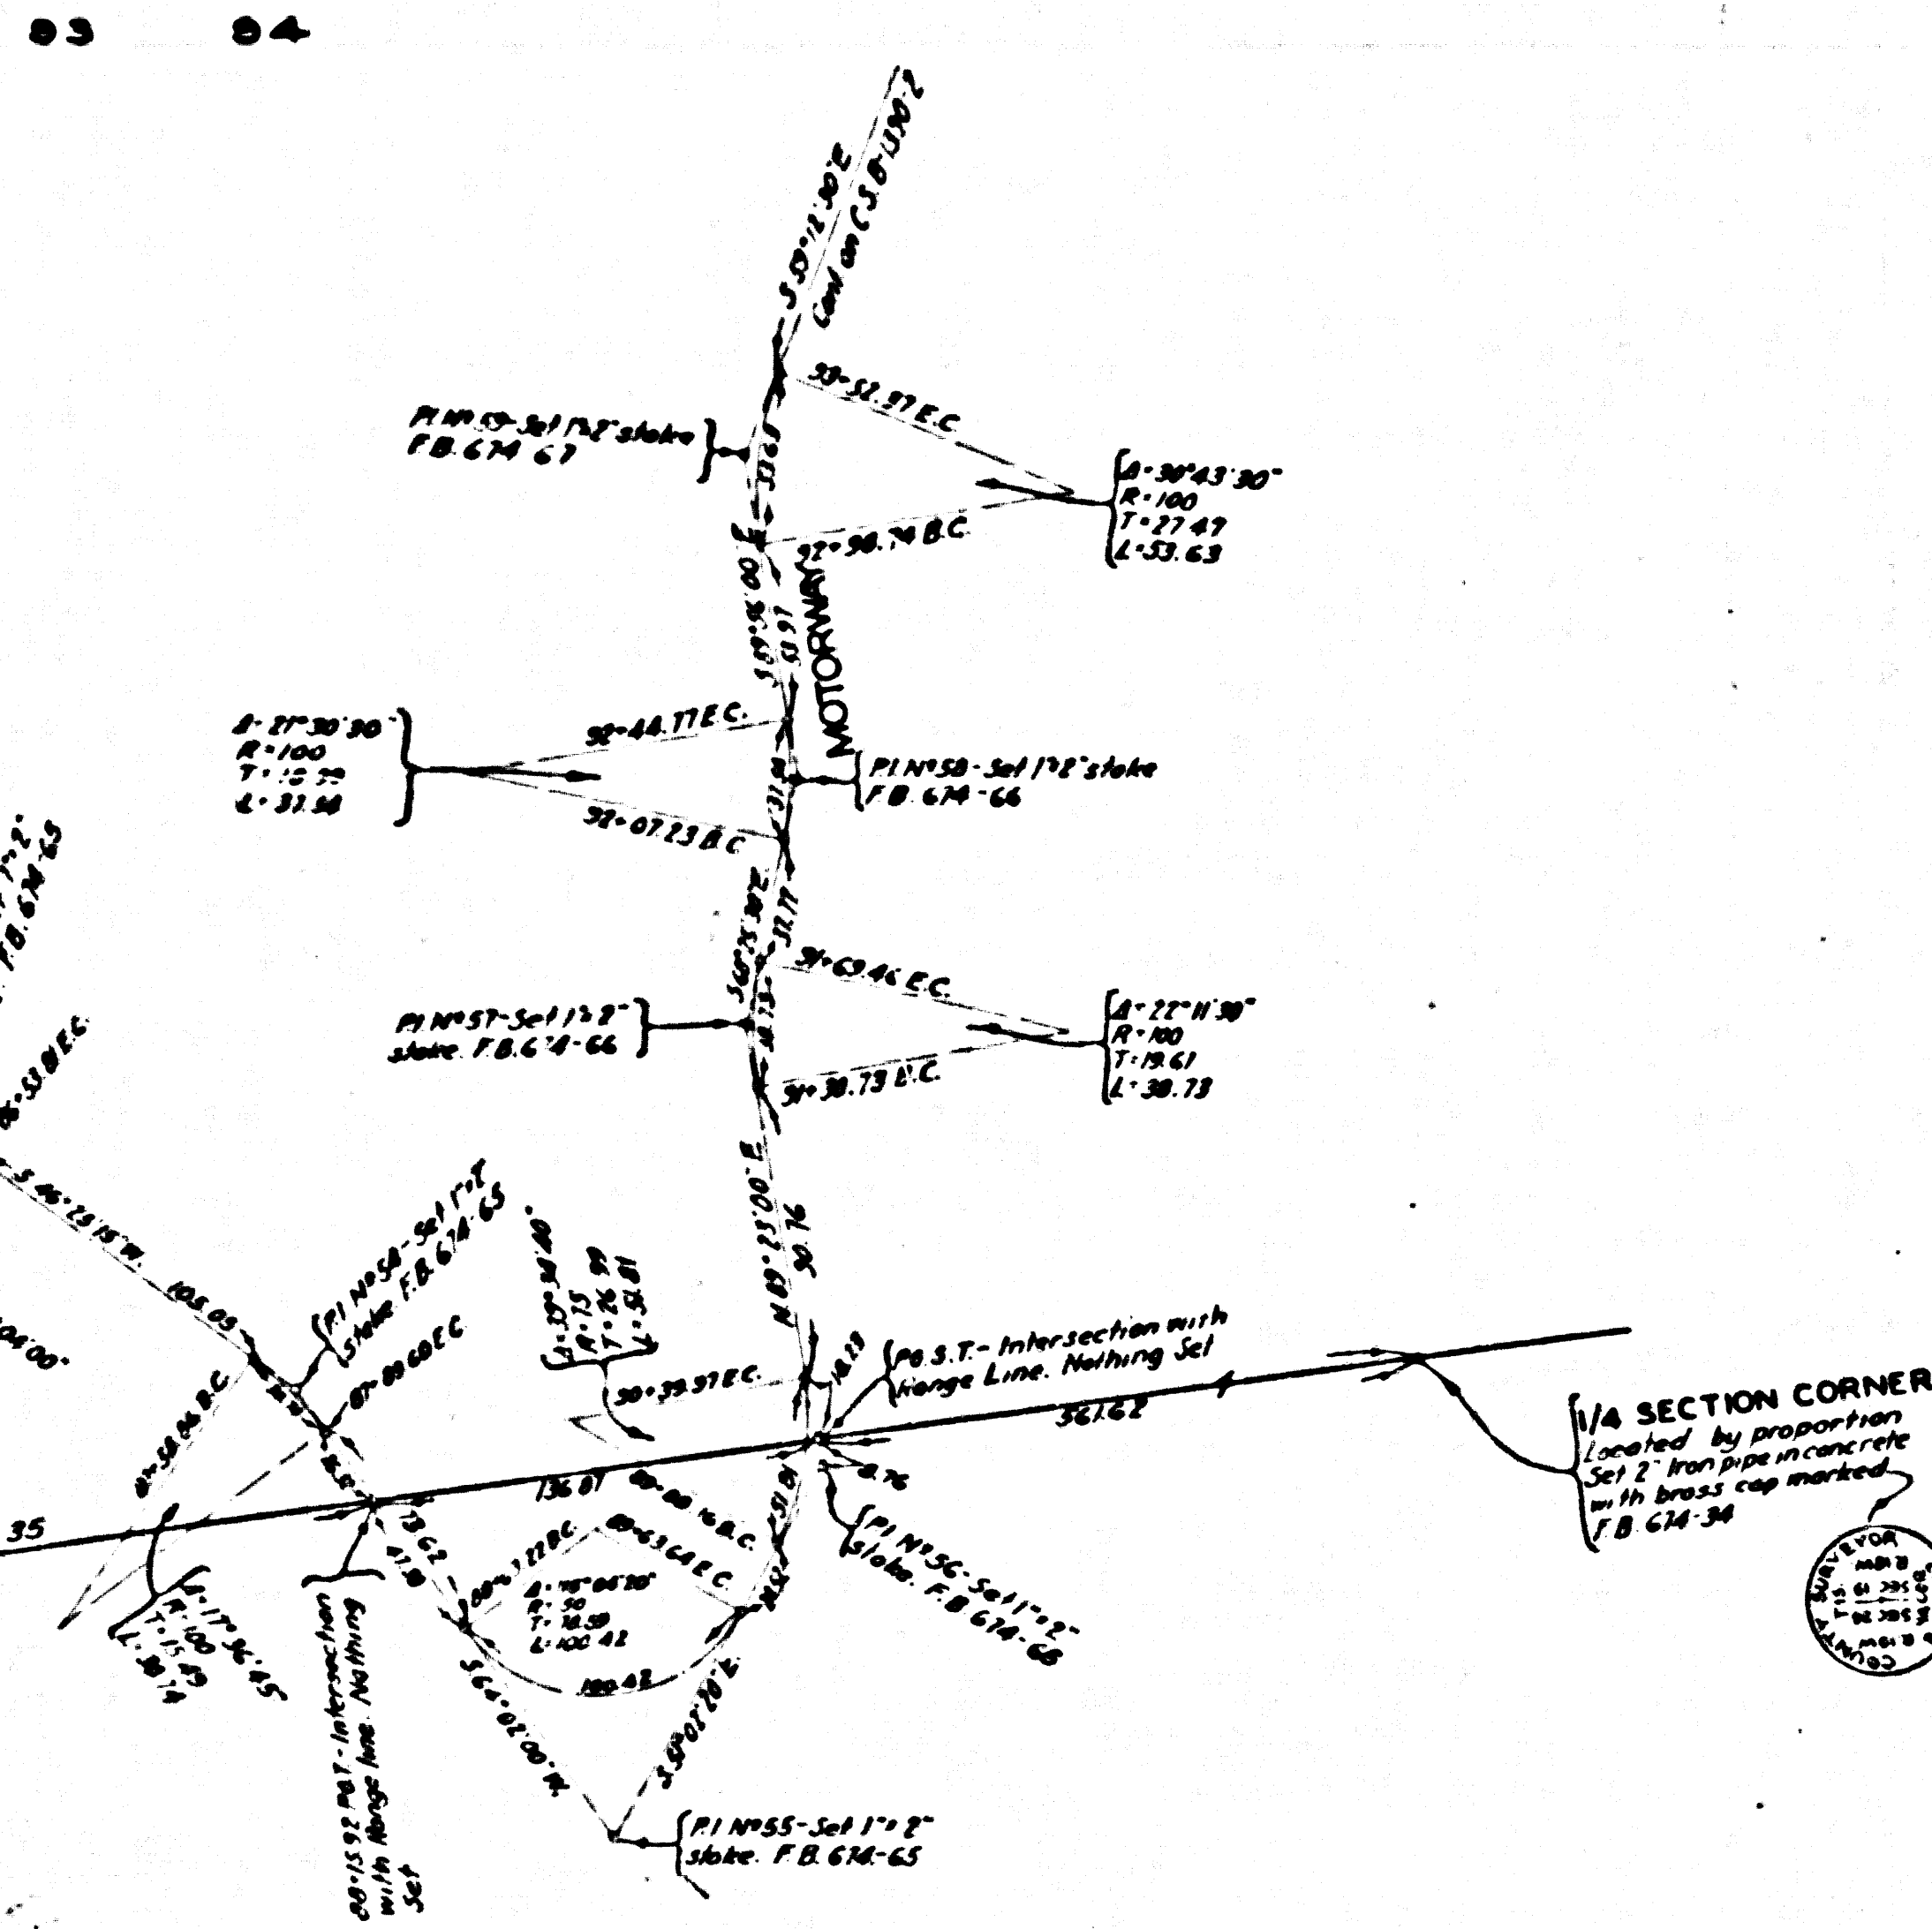

RAMIREZ
MAP AND PROFILE OF
UPPER RAMERA MOTORWAY
FROM
RAMERA RIDGE FIRE TRUCK TRAIL
TO
SOUTH LINE SECTION 30.T.1S.-R.18W.,S.B.M.
COUNTY SURVEYORS MAP NRB-1390.
SHEET NO. 1 OF 2 SHEETS
SCALE - AS SHOWN
JOB NUMBER 8142.
ALFRED JONES - COUNTY SURVEYOR
SURVEYED - MAR. TO NOV. 1936.
SURVEYED UPON REQUEST OF CO. FORESTER
& FIRE WARDEN PER RULE 21, ORD. 929, PER
LETTER DATED NOV. 18, 1935.
BEARINGS ARE BASED ON THE BEARING OF
EAST LINE OF SEC. 19.T.1S.-R.18W., PER CSB-10431.
F.B. 674-27-147.
FIELD WORK BY... T.J. STEVENSON
L.S. HAMMOND
OFFICE WORK BY... K.R.M. PIERSON
F.A. WOOD
C.L. HEAGLE
CHECKED BY... K.R.M. PIERSON
J.A. LYON
INDEX 91
REVISED - AUGUST 7, 1953. R.L. GREER

CSB-1390-1
A1 OF A3

B.M. No. 6 ELEV 1770.55
Spikes weathered to 10' and 30' right
of Sta. 58+20. F.B. 674, 110 & 143

B.M. No. 7 ELEV 1735.81
Spikes weathered to 15' and 40' right
of Sta. 68+20. F.B. 674, 110 & 143


B.M. No. 8 ELEV 1807.40
94" iron pipe at base of 3 ft. x 4 ft. boulder near center
15' right of Sta. 68+20. F.B. 674, 110 & 143

CONTINUED ON C.S.B. 1390 SHEET 2

SCALE - HORIZONTAL, 1 INCH = 80 FEET
VERTICAL, 1 INCH = 20 FEET


CSB-1390-1
A2 OF A3

SCALE - 1 INCH = 50 FT.

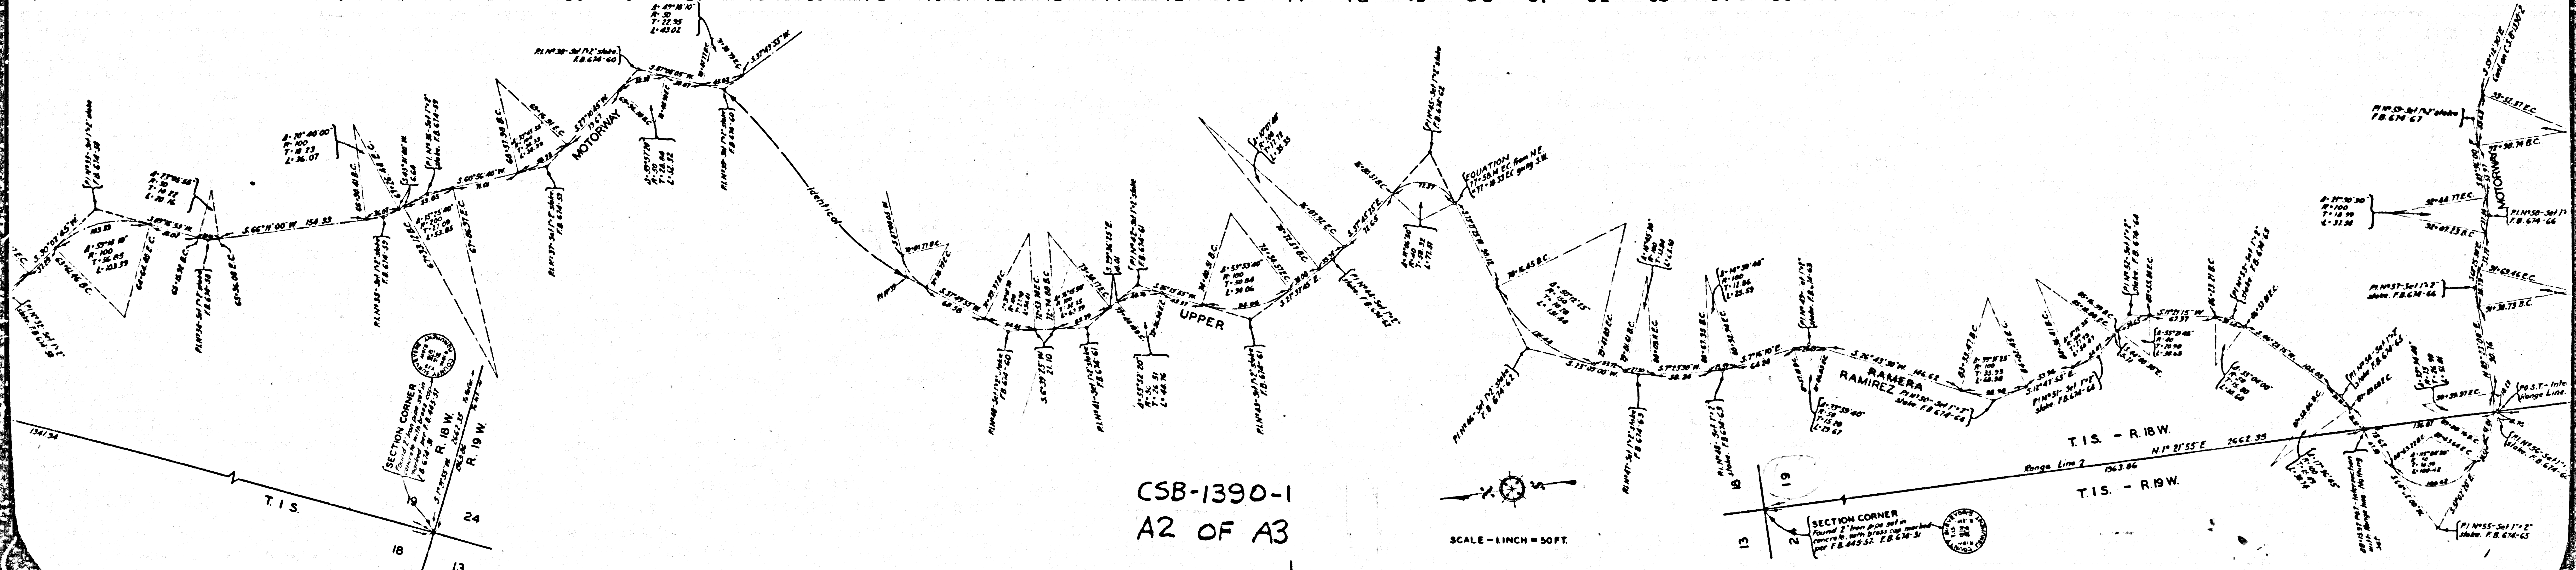

B.M. NO. 5 ELEV. 1697.09
 Cut asphalt washer on E side of 16' oak 20 ft
 C of P.I. N. 12. E. 674. 102.2 14.3
 L.B. 79.5, 111

B.M. NO. 6 ELEV. 1700.00
 Spike washer, same in 5 prong 10' oak
 of Sta. 58+20. F.B. 674.

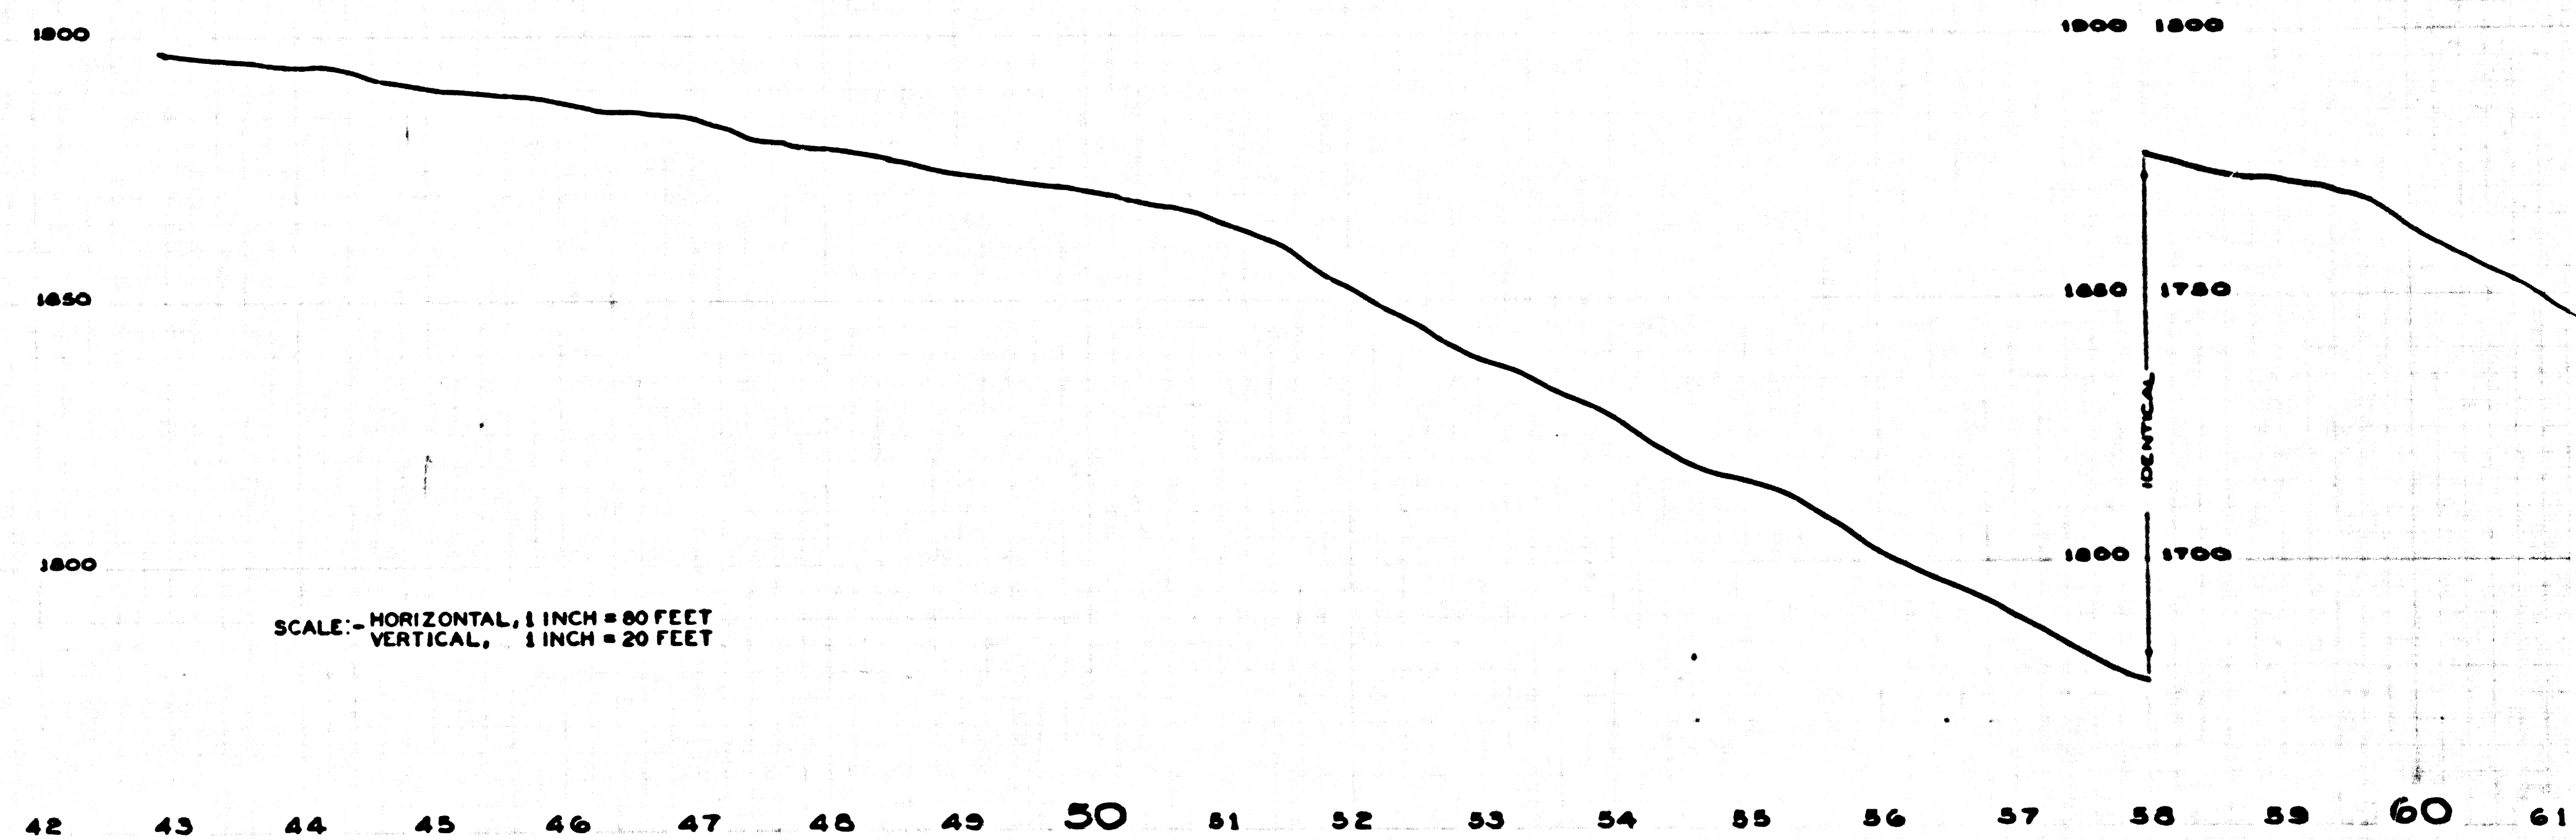

SCALE: HORIZONTAL, 1 INCH = 80 FEET
 VERTICAL, 1 INCH = 20 FEET

