


Y 1572.70
45° 5' 14" N

1900

1850

1800

193 194

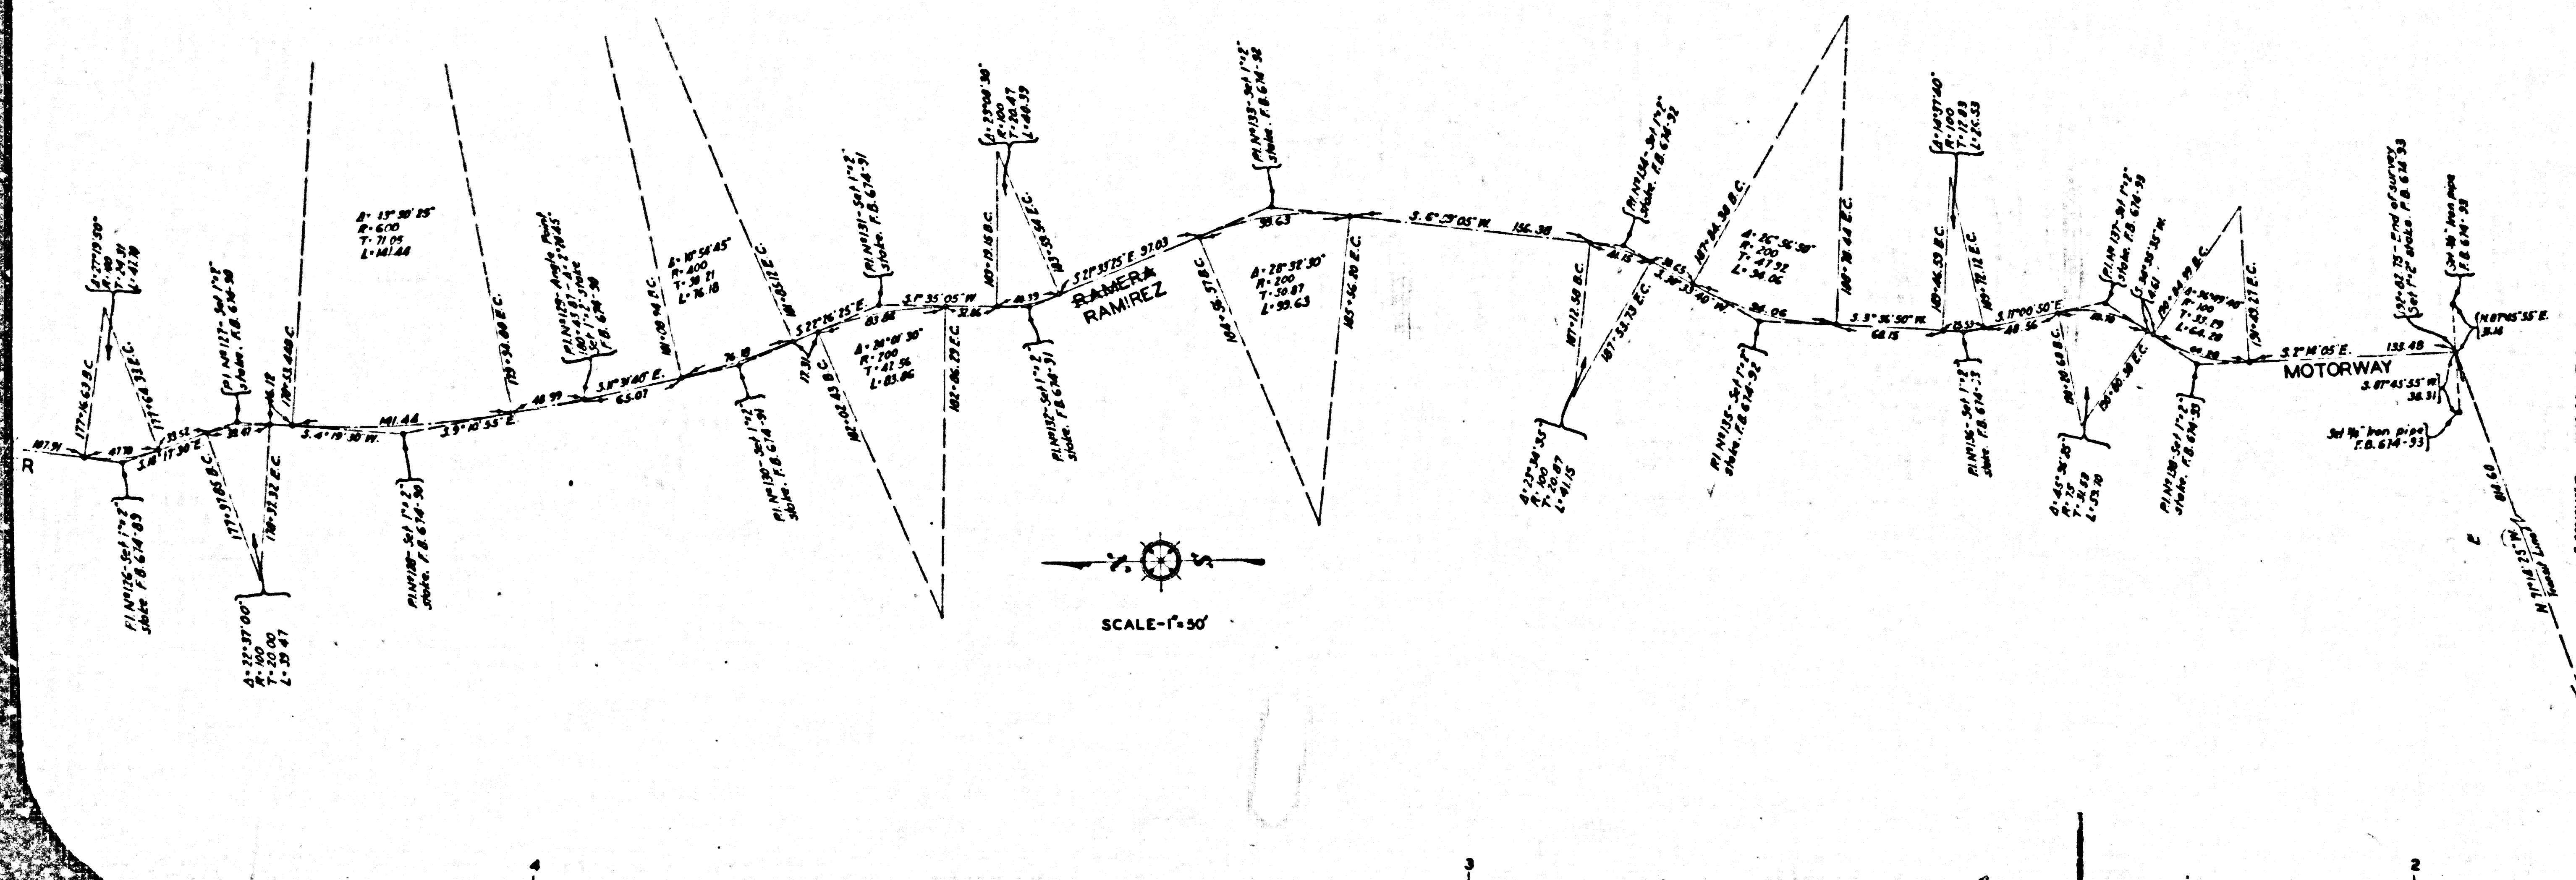

RAMIREZ
MAP AND PROFILE OF
UPPER RAMERA MOTORWAY
FROM
RAMIREZ
RAMERA RIDGE FIRE TRUCK TRAIL
TO
SOUTH LINE SECTION 30, T.1S. - R.18W., S.B.M.

COUNTY SURVEYORS MAP NRB-1390,
SHEET NO. 2 OF 2 SHEETS
SCALES - AS SHOWN

JOB NUMBER 8142.

ALFRED JONES - COUNTY SURVEYOR
SURVEYED - MAR. TO NOV. 1938

SURVEYED UPON REQUEST OF CO. FORESTER
& FIRE WARDEN PER RULE 21, ORD. 929, PER
LETTER DATED NOV. 16, 1935.

BEARINGS ARE BASED ON THE BEARING OF
EAST LINE OF SEC. 19, T.1S. - R. 18W. PER CSB 1048

F.B. 674 - 27-147.

FIELD WORK BY... T.J. STEVENSON
L.S. HAMMOND
OFFICE WORK BY... K.R. McPHERSON
F.A. WOOD
C.L. KEAGLE
CHECKED BY... K.R. McPHERSON
J.A. LYON



INDEX 9.

CSB-1390-2
A1 OF A5



ELEV 1729.44
at Sta. 100+75
F.D. 674, 133 & 145

B.M. No 12 ELEV 1553.13
44" iron pipe 40 ft. right of Sta. 175+85
on ridge above road. F.D. 674, 130 & 145

B.M. ELEV 1572.70
U.S.C.G.S. standard brass disk "Petersen"
F.D. 674, 142 & 147

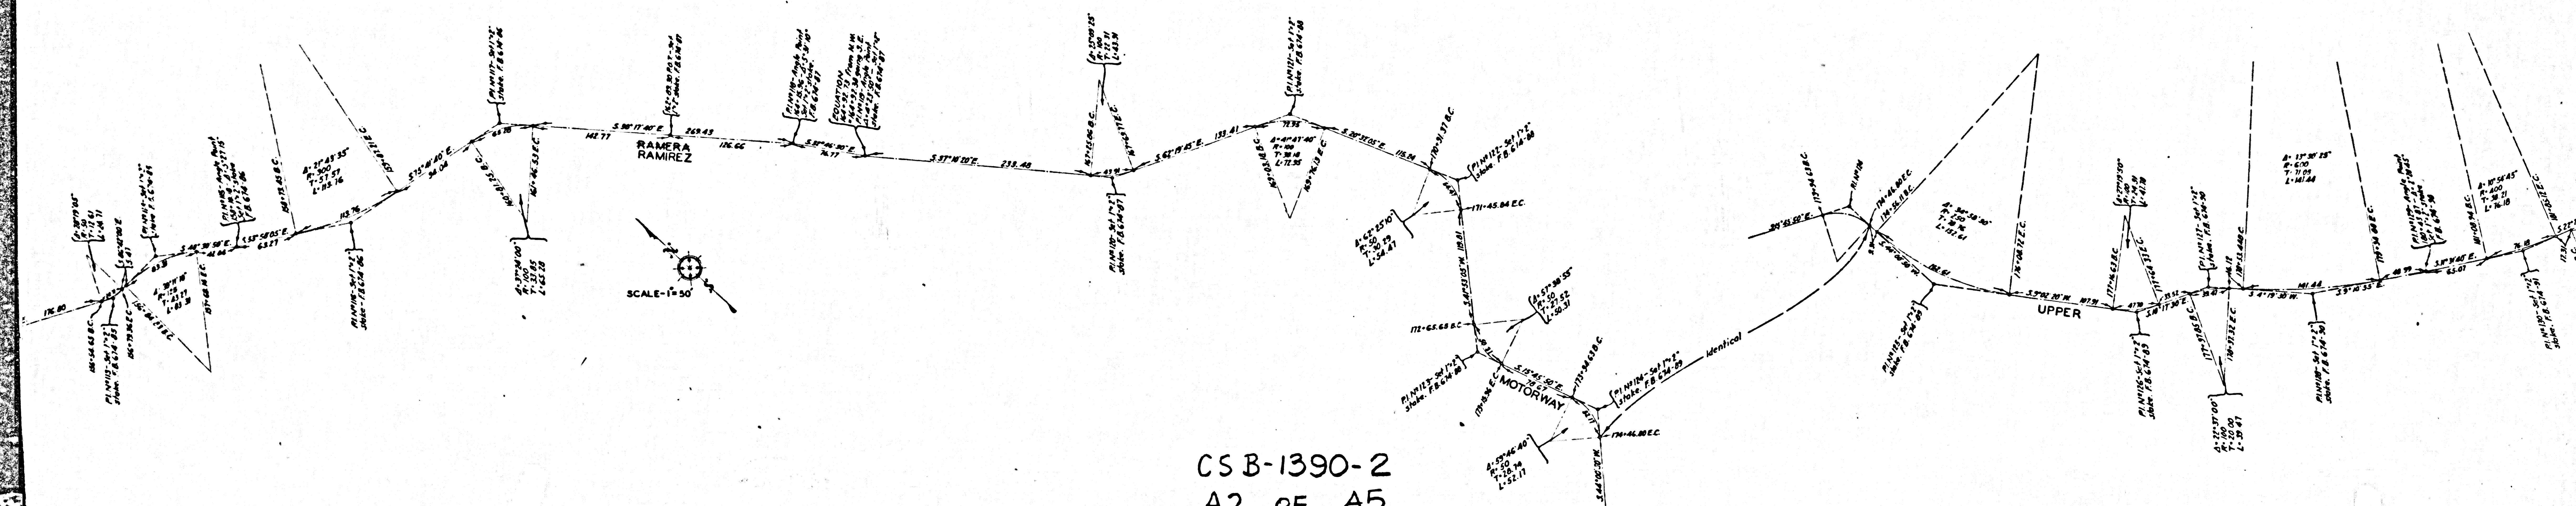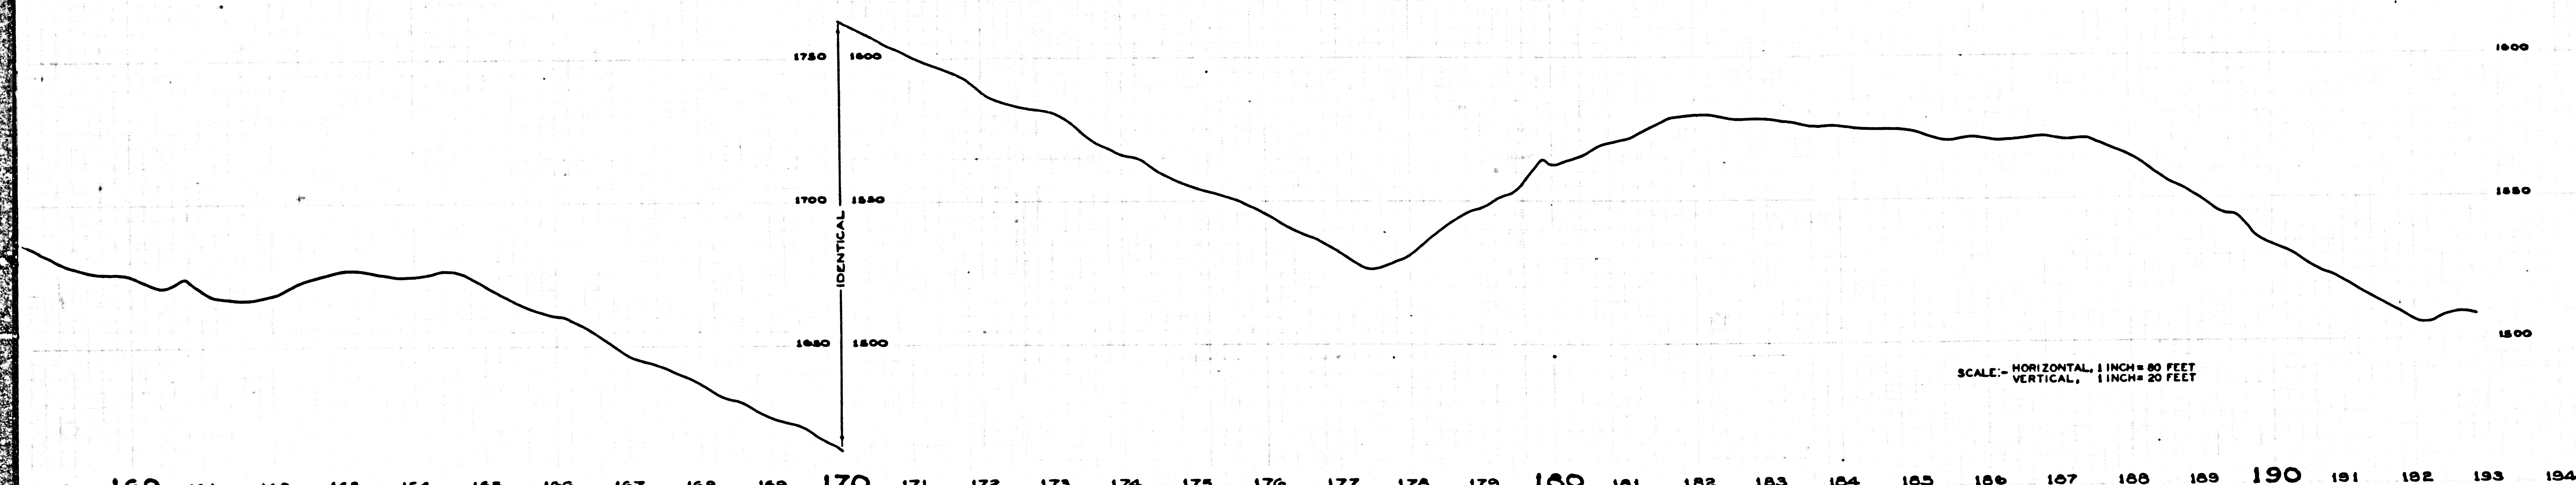

CS B-1390-2
A2 OF A5

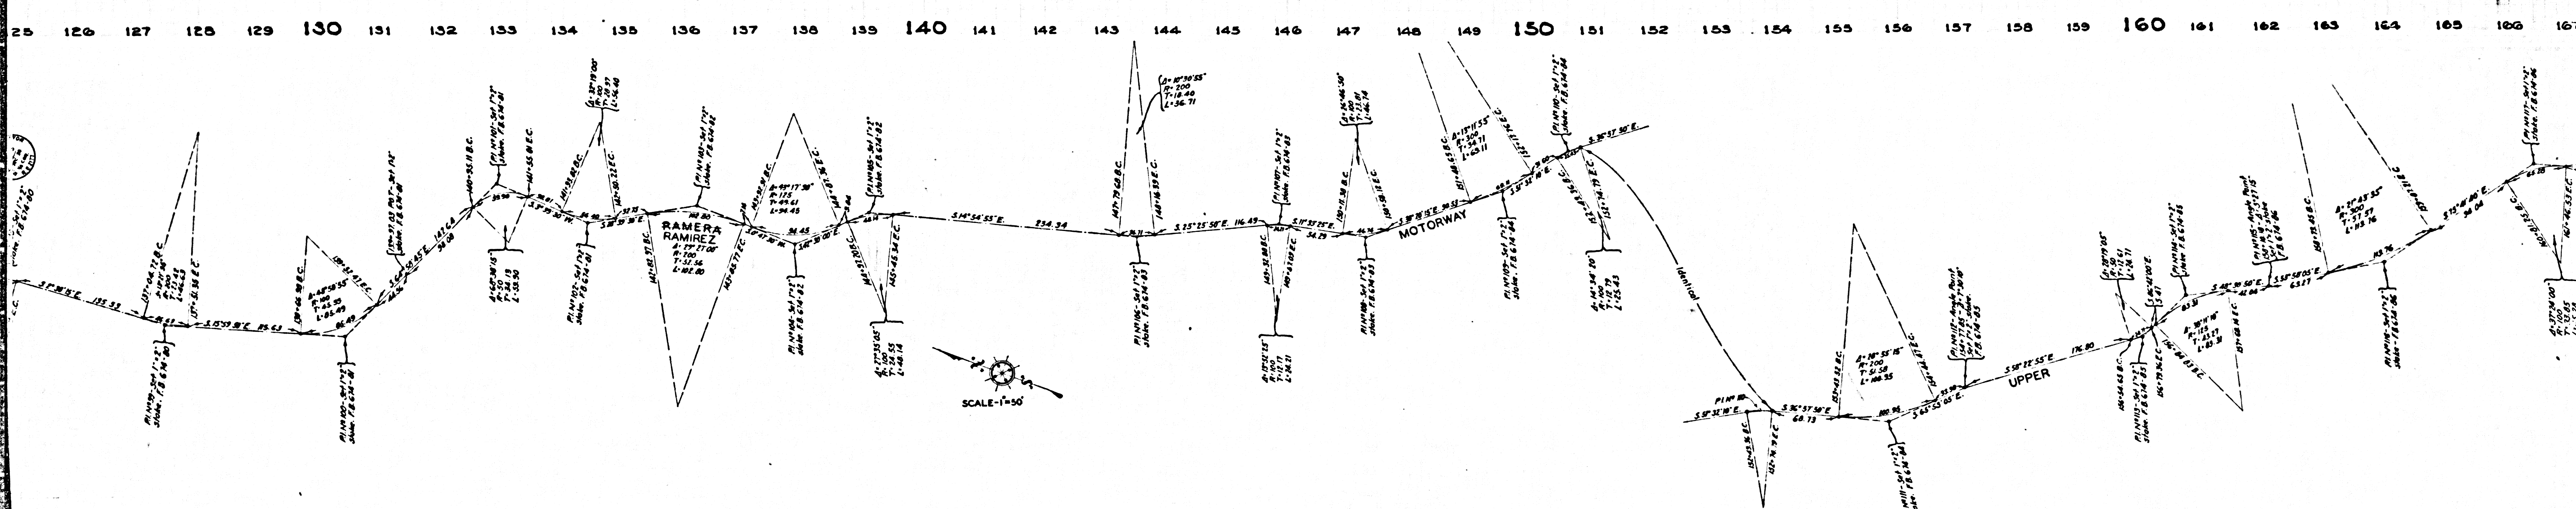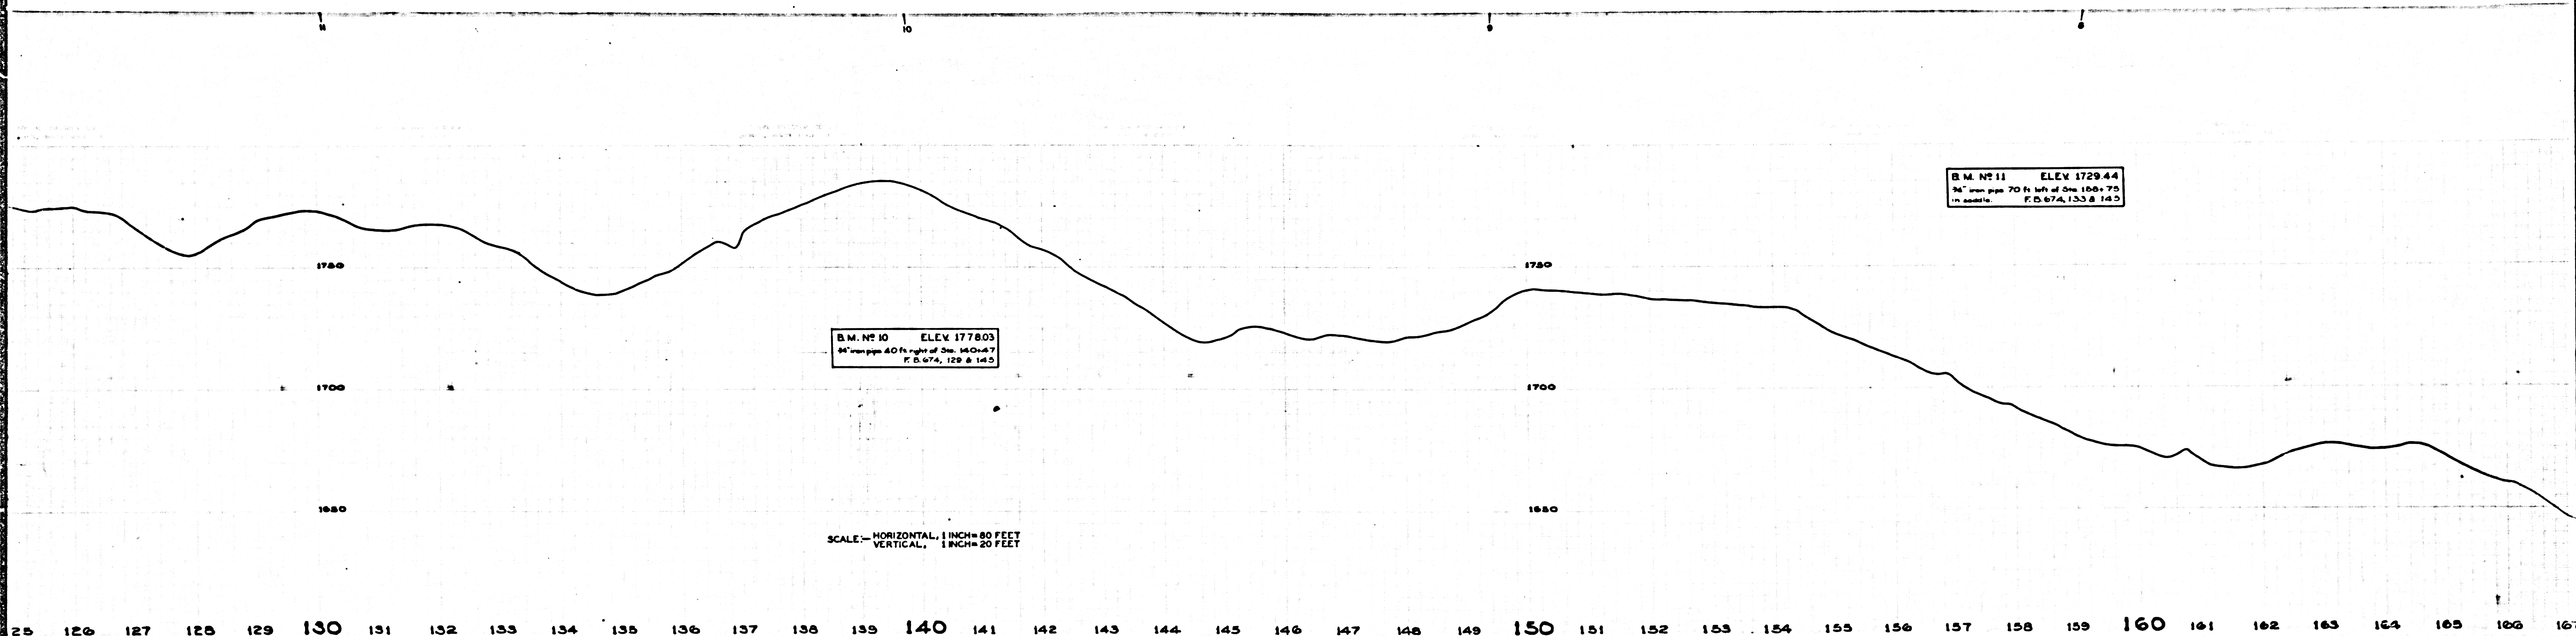


CSB-1390-2
A3 OF A5

CONTINUED FROM C. S. 8-1390, SHEET 1

B.M. NO. 9 ELEV 1712.47
Cut apex in rock outcrop above station 305 ft. left
of Sta. 108+50. F.B. 674, 120 & 145

SCALE: HORIZONTAL, 1 INCH=60 FEET
VERTICAL, 1 INCH=20 FEET


92 93 94 95 96 97 98 99 100 101 102 103 104 105 106 107 108 109 110 111 112 113 114 115 116 117 118 119 120 121 122 123 124 125 126 127 128 129 130 131 132 133

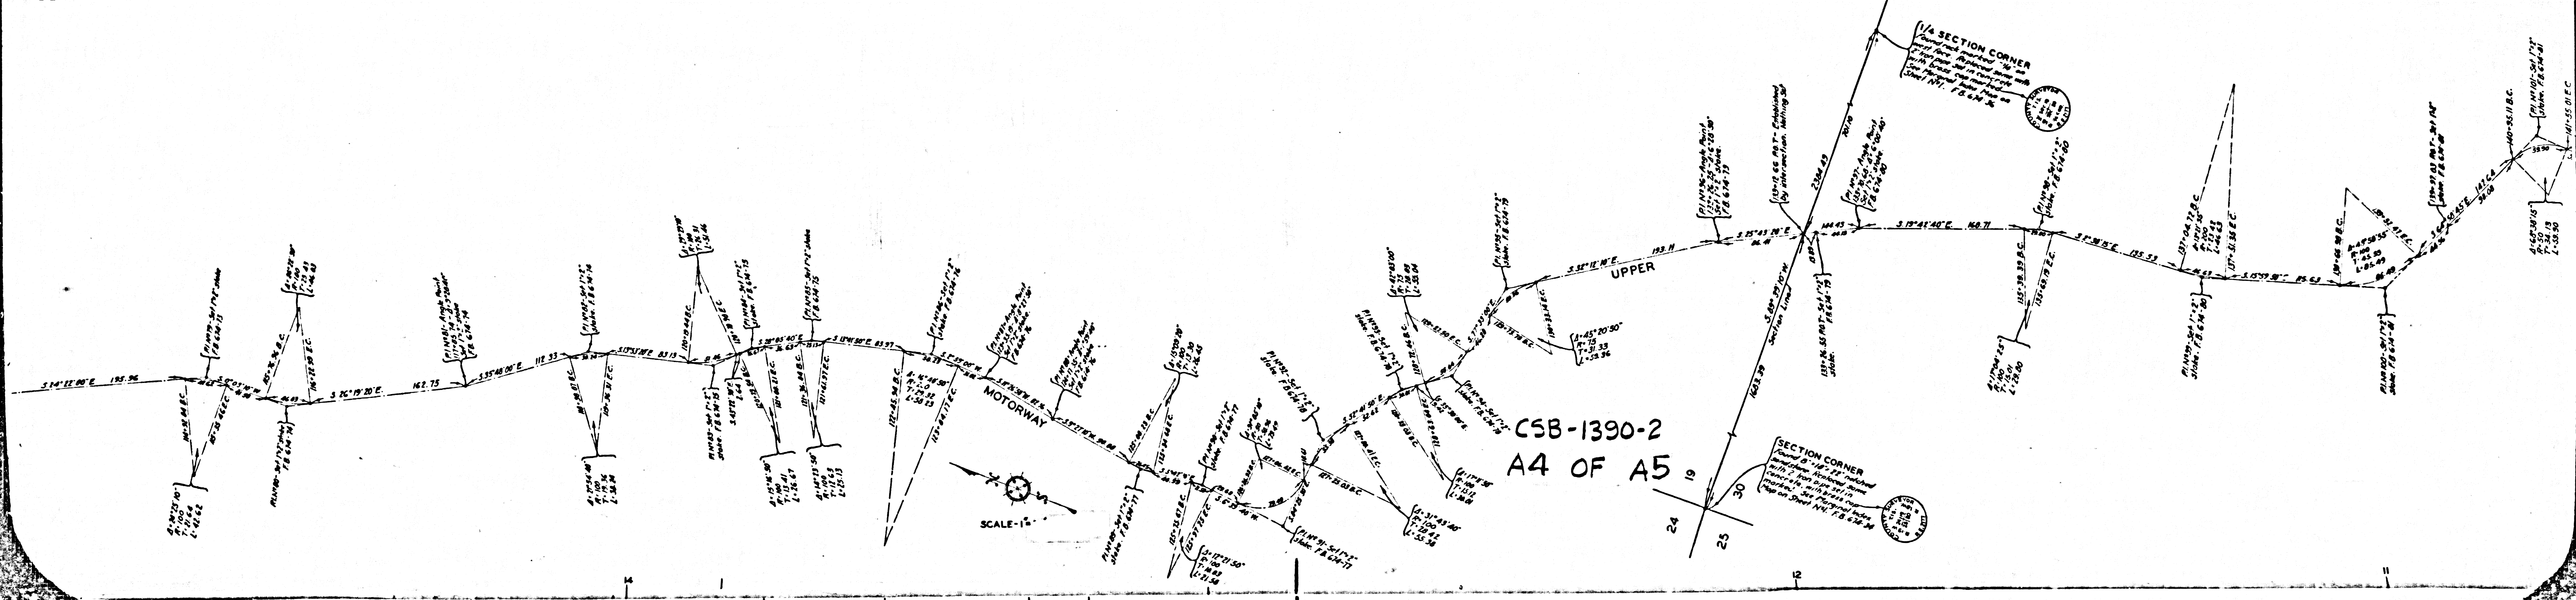

CSB-1390-2
A4 OF A5

2 SHEET 145 S OF S 24E12
CONITLY SURVEYORS MAP NRB-1390-2

2 SHEET 145 S OF S 24E12
CONITLY SURVEYORS MAP NRB-1390-2

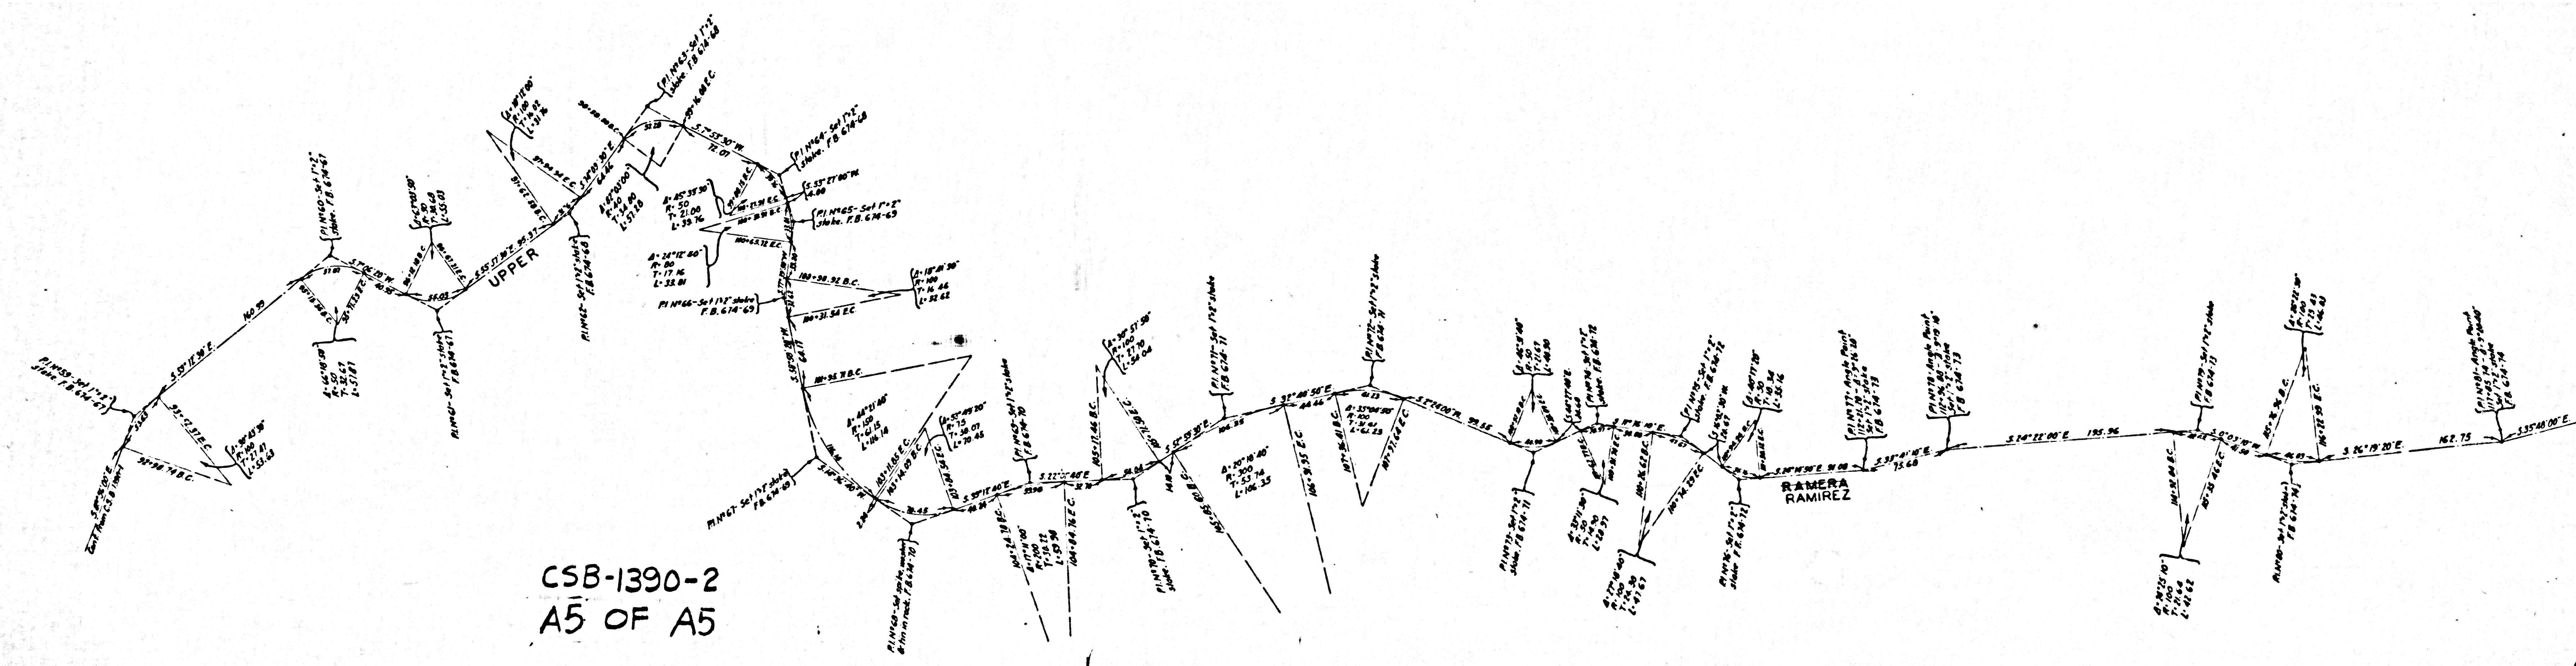

CSB-1390-2
A5 OF A5

CONTINUED FROM C. S. B-1390, SHEET 1

SCALE: HORIZONTAL, 1 INCH = 80 FEET
VERTICAL, 1 INCH = 20 FEET

92 93 94 95 96 97 98 99 100

1750

1700

1650

RAMERA
RAMIREZ