

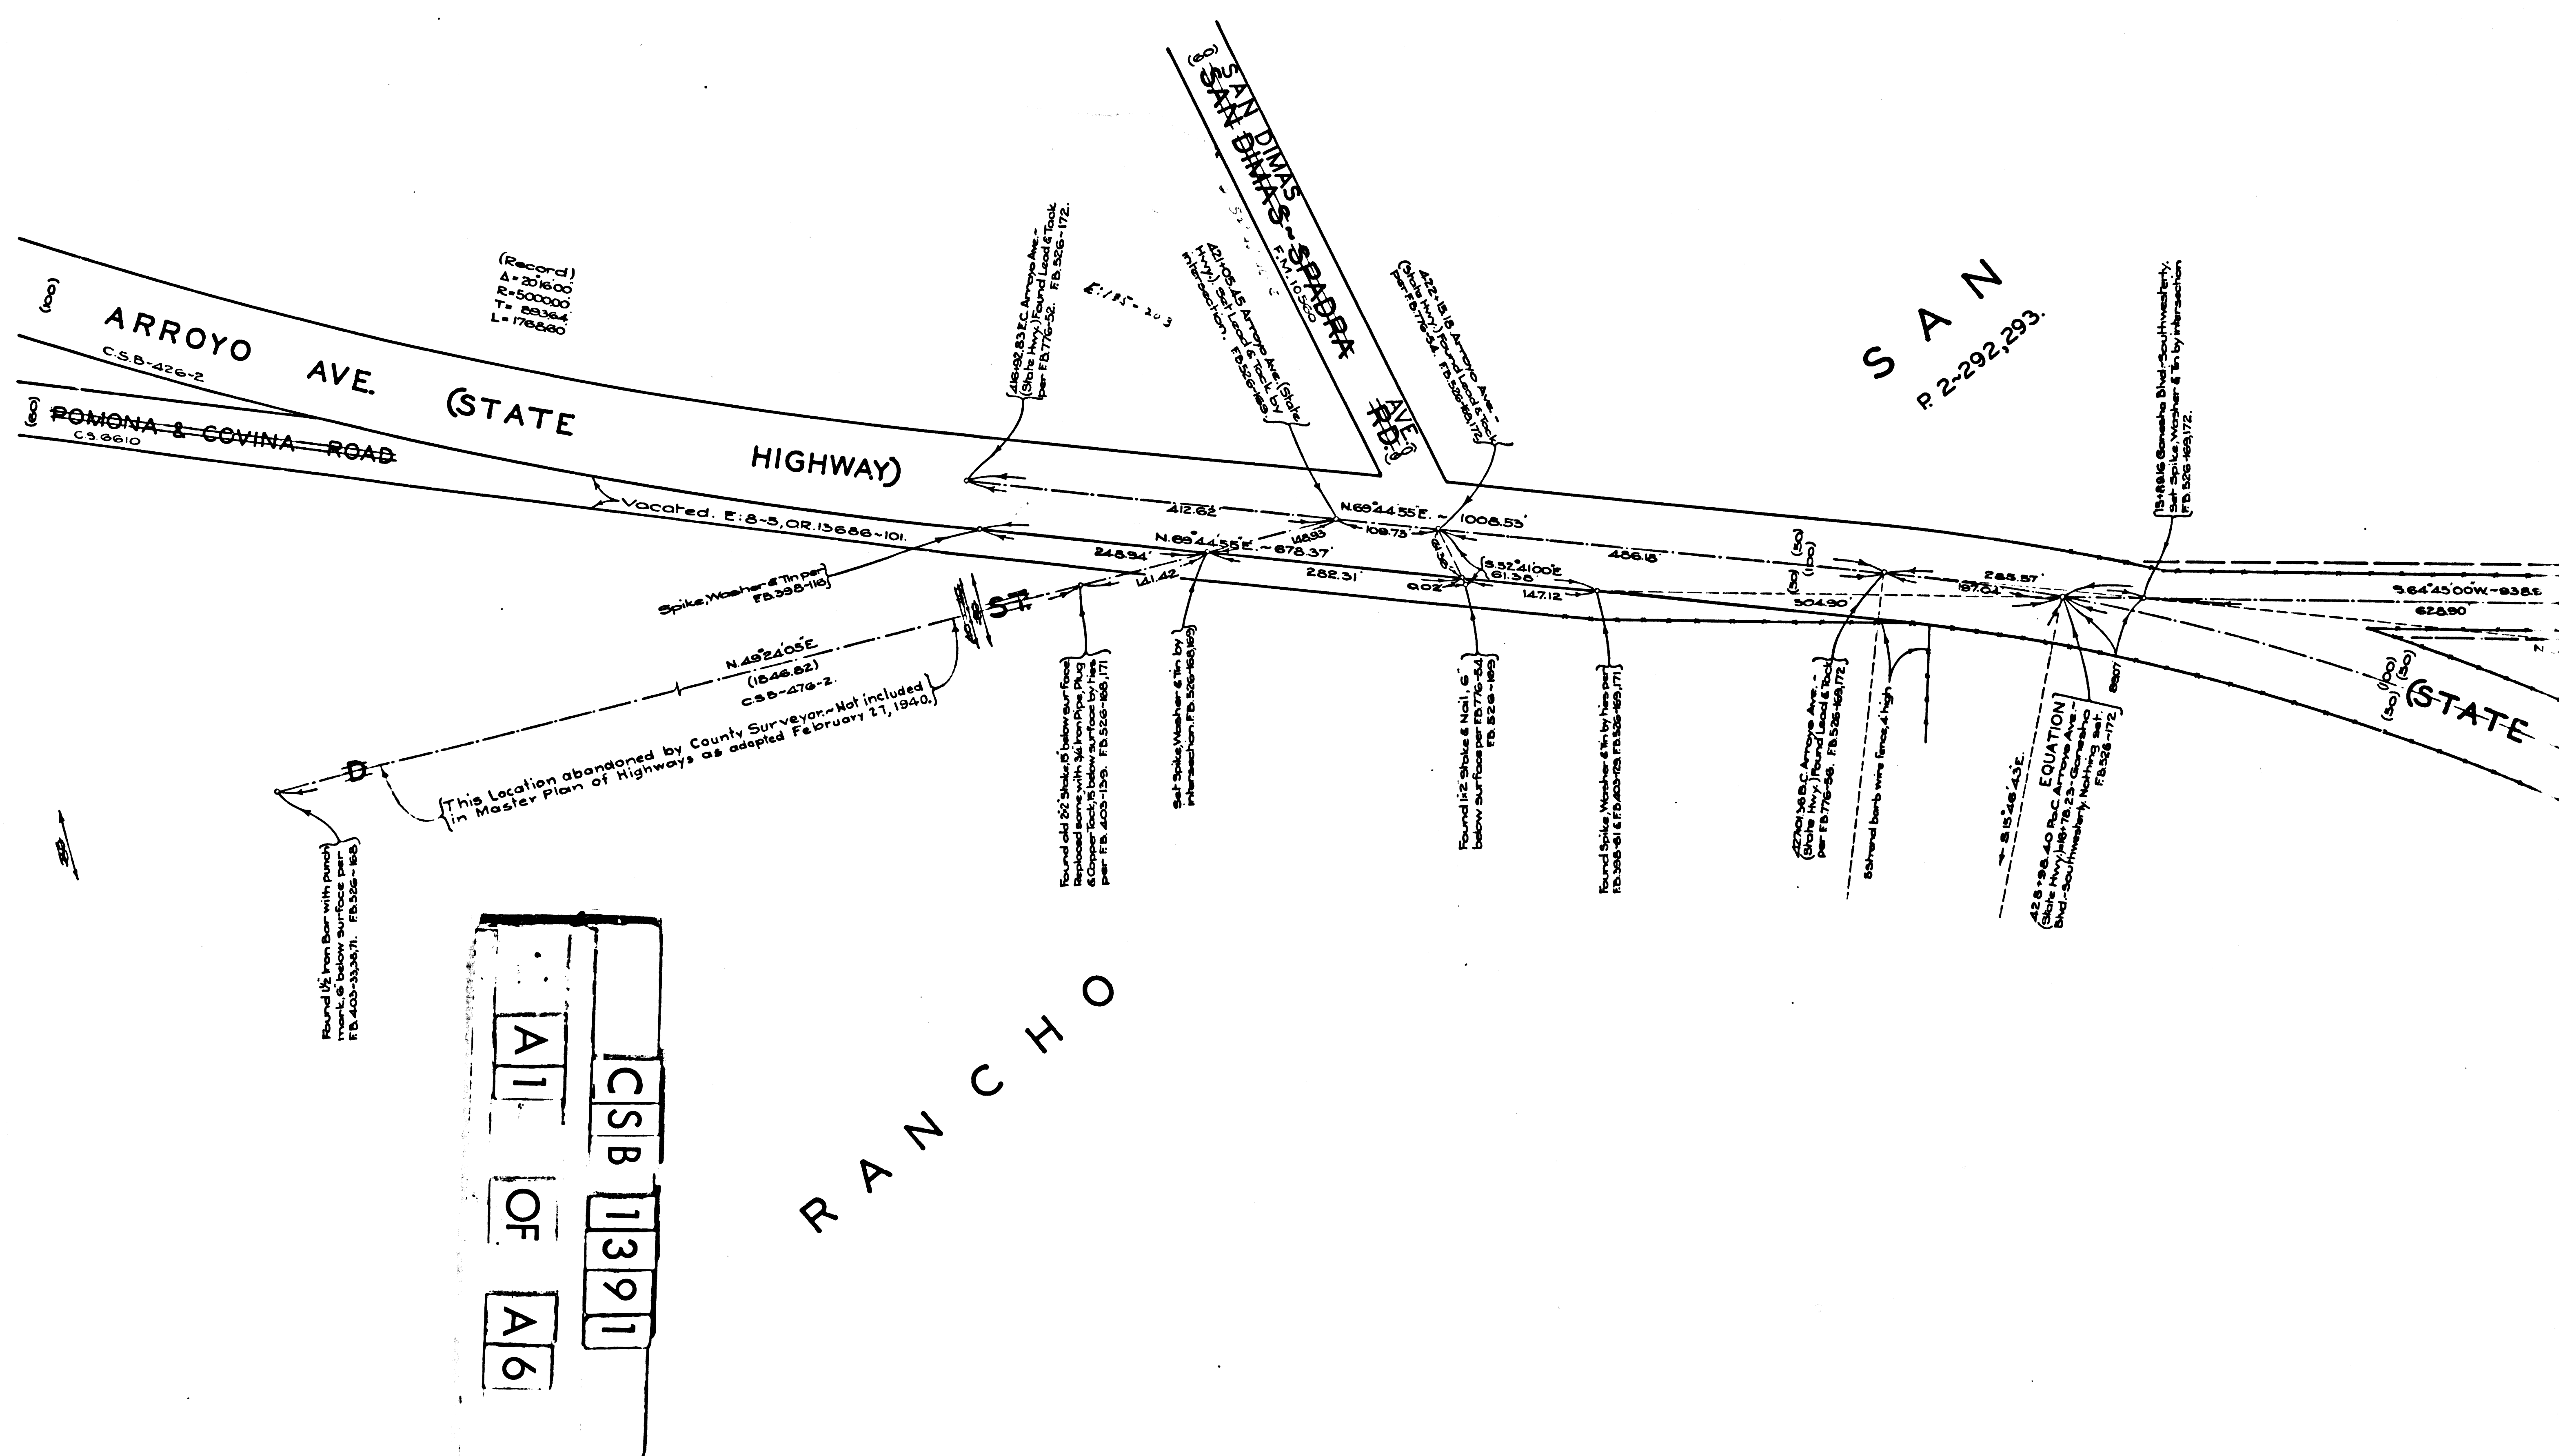


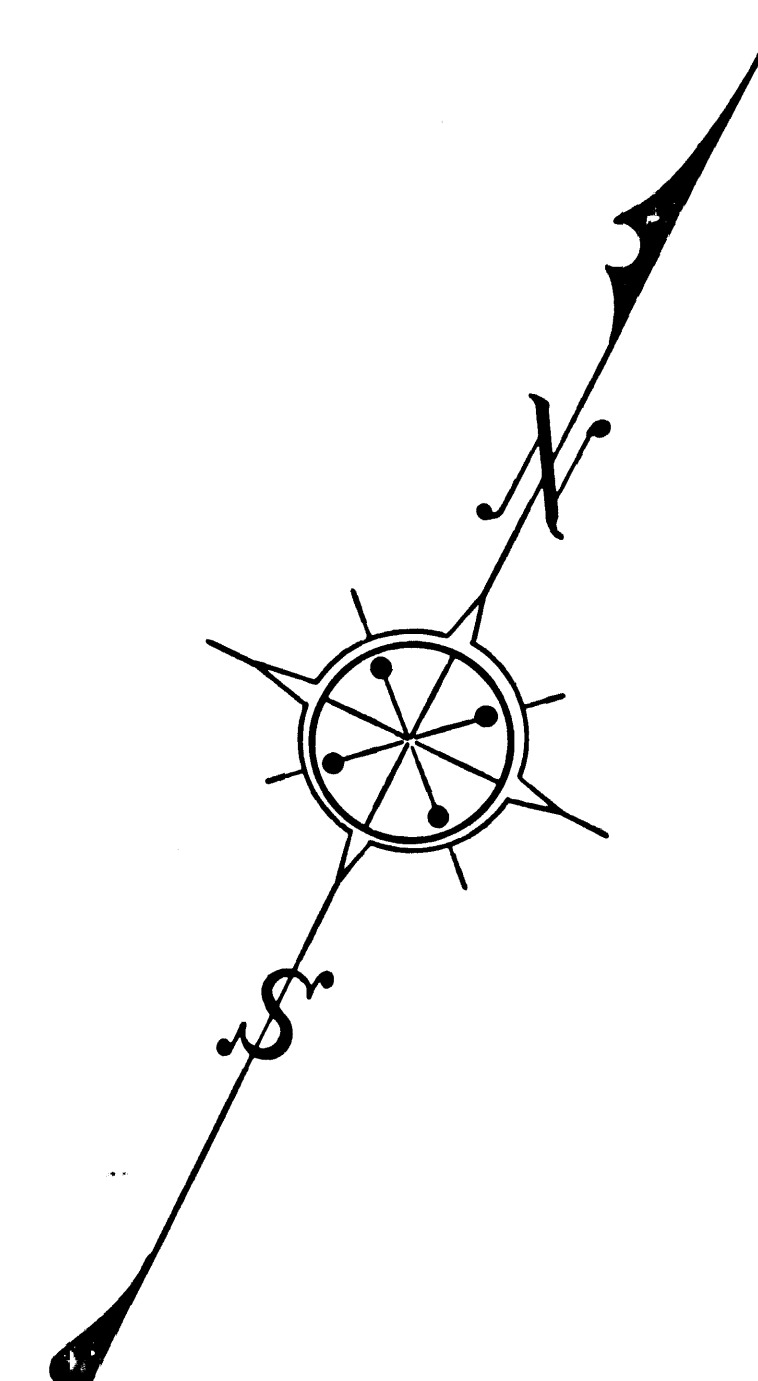



R A N

T R A C T

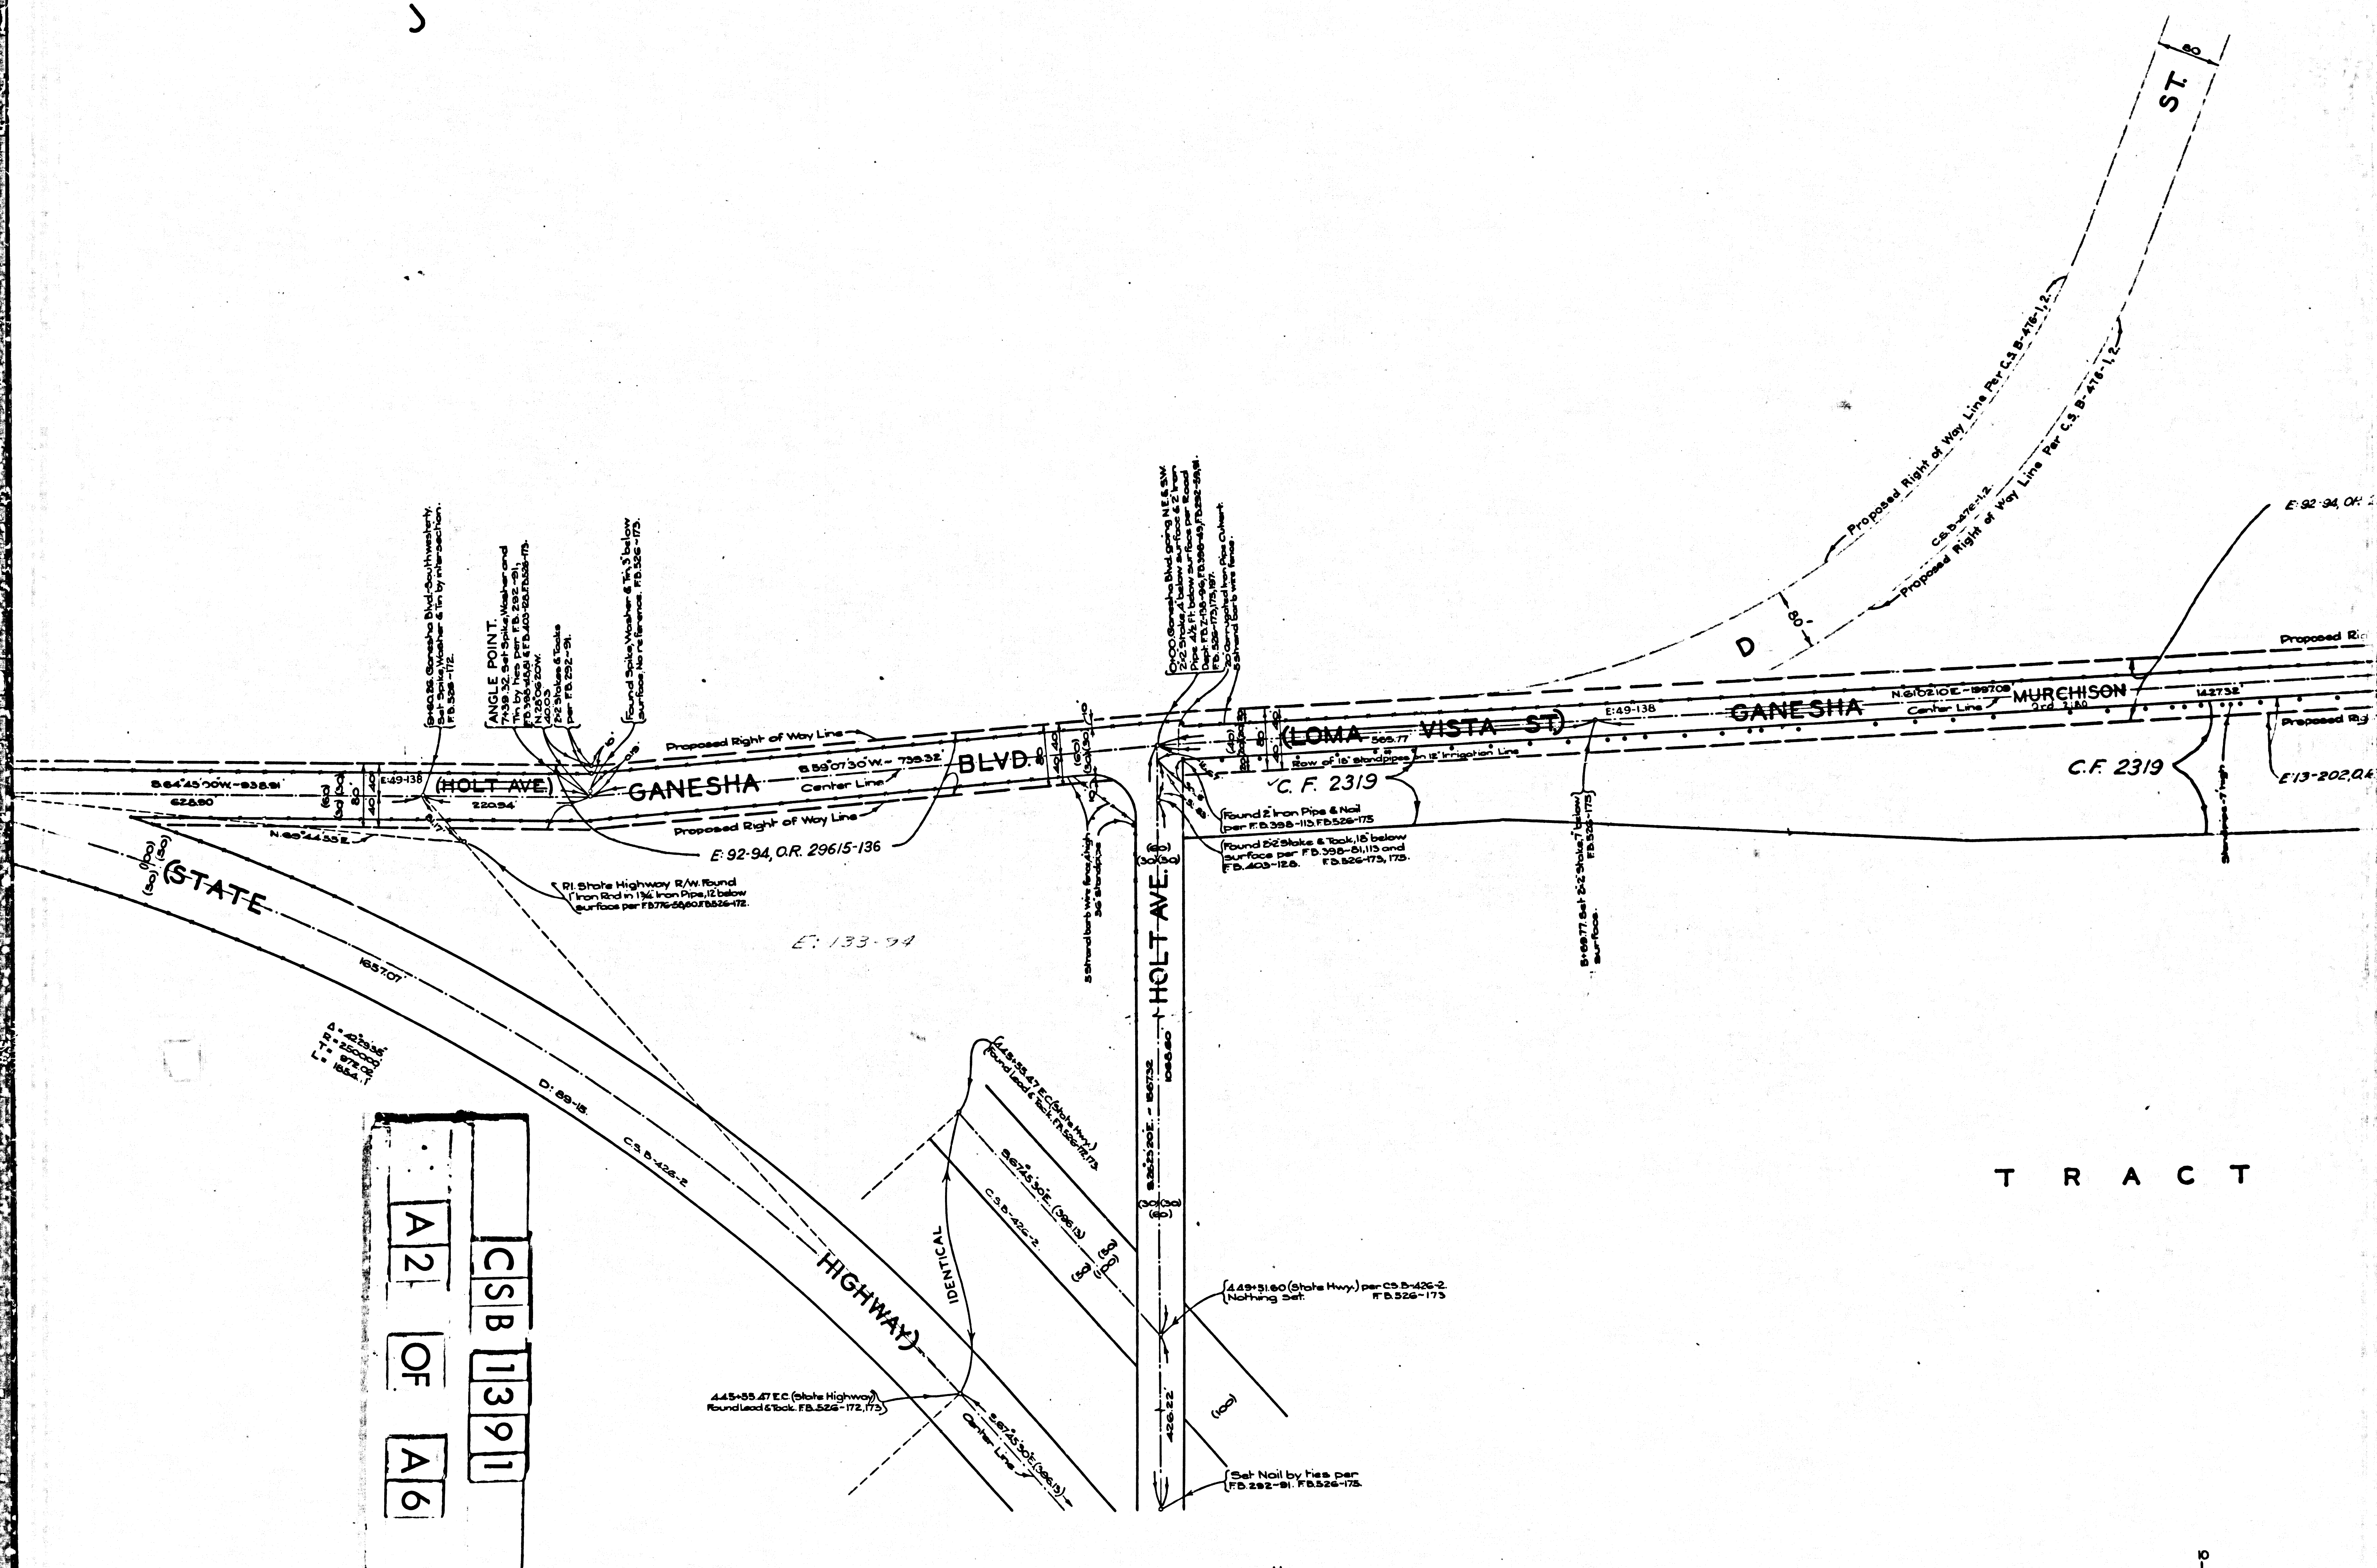



PAT. 2-292,293.

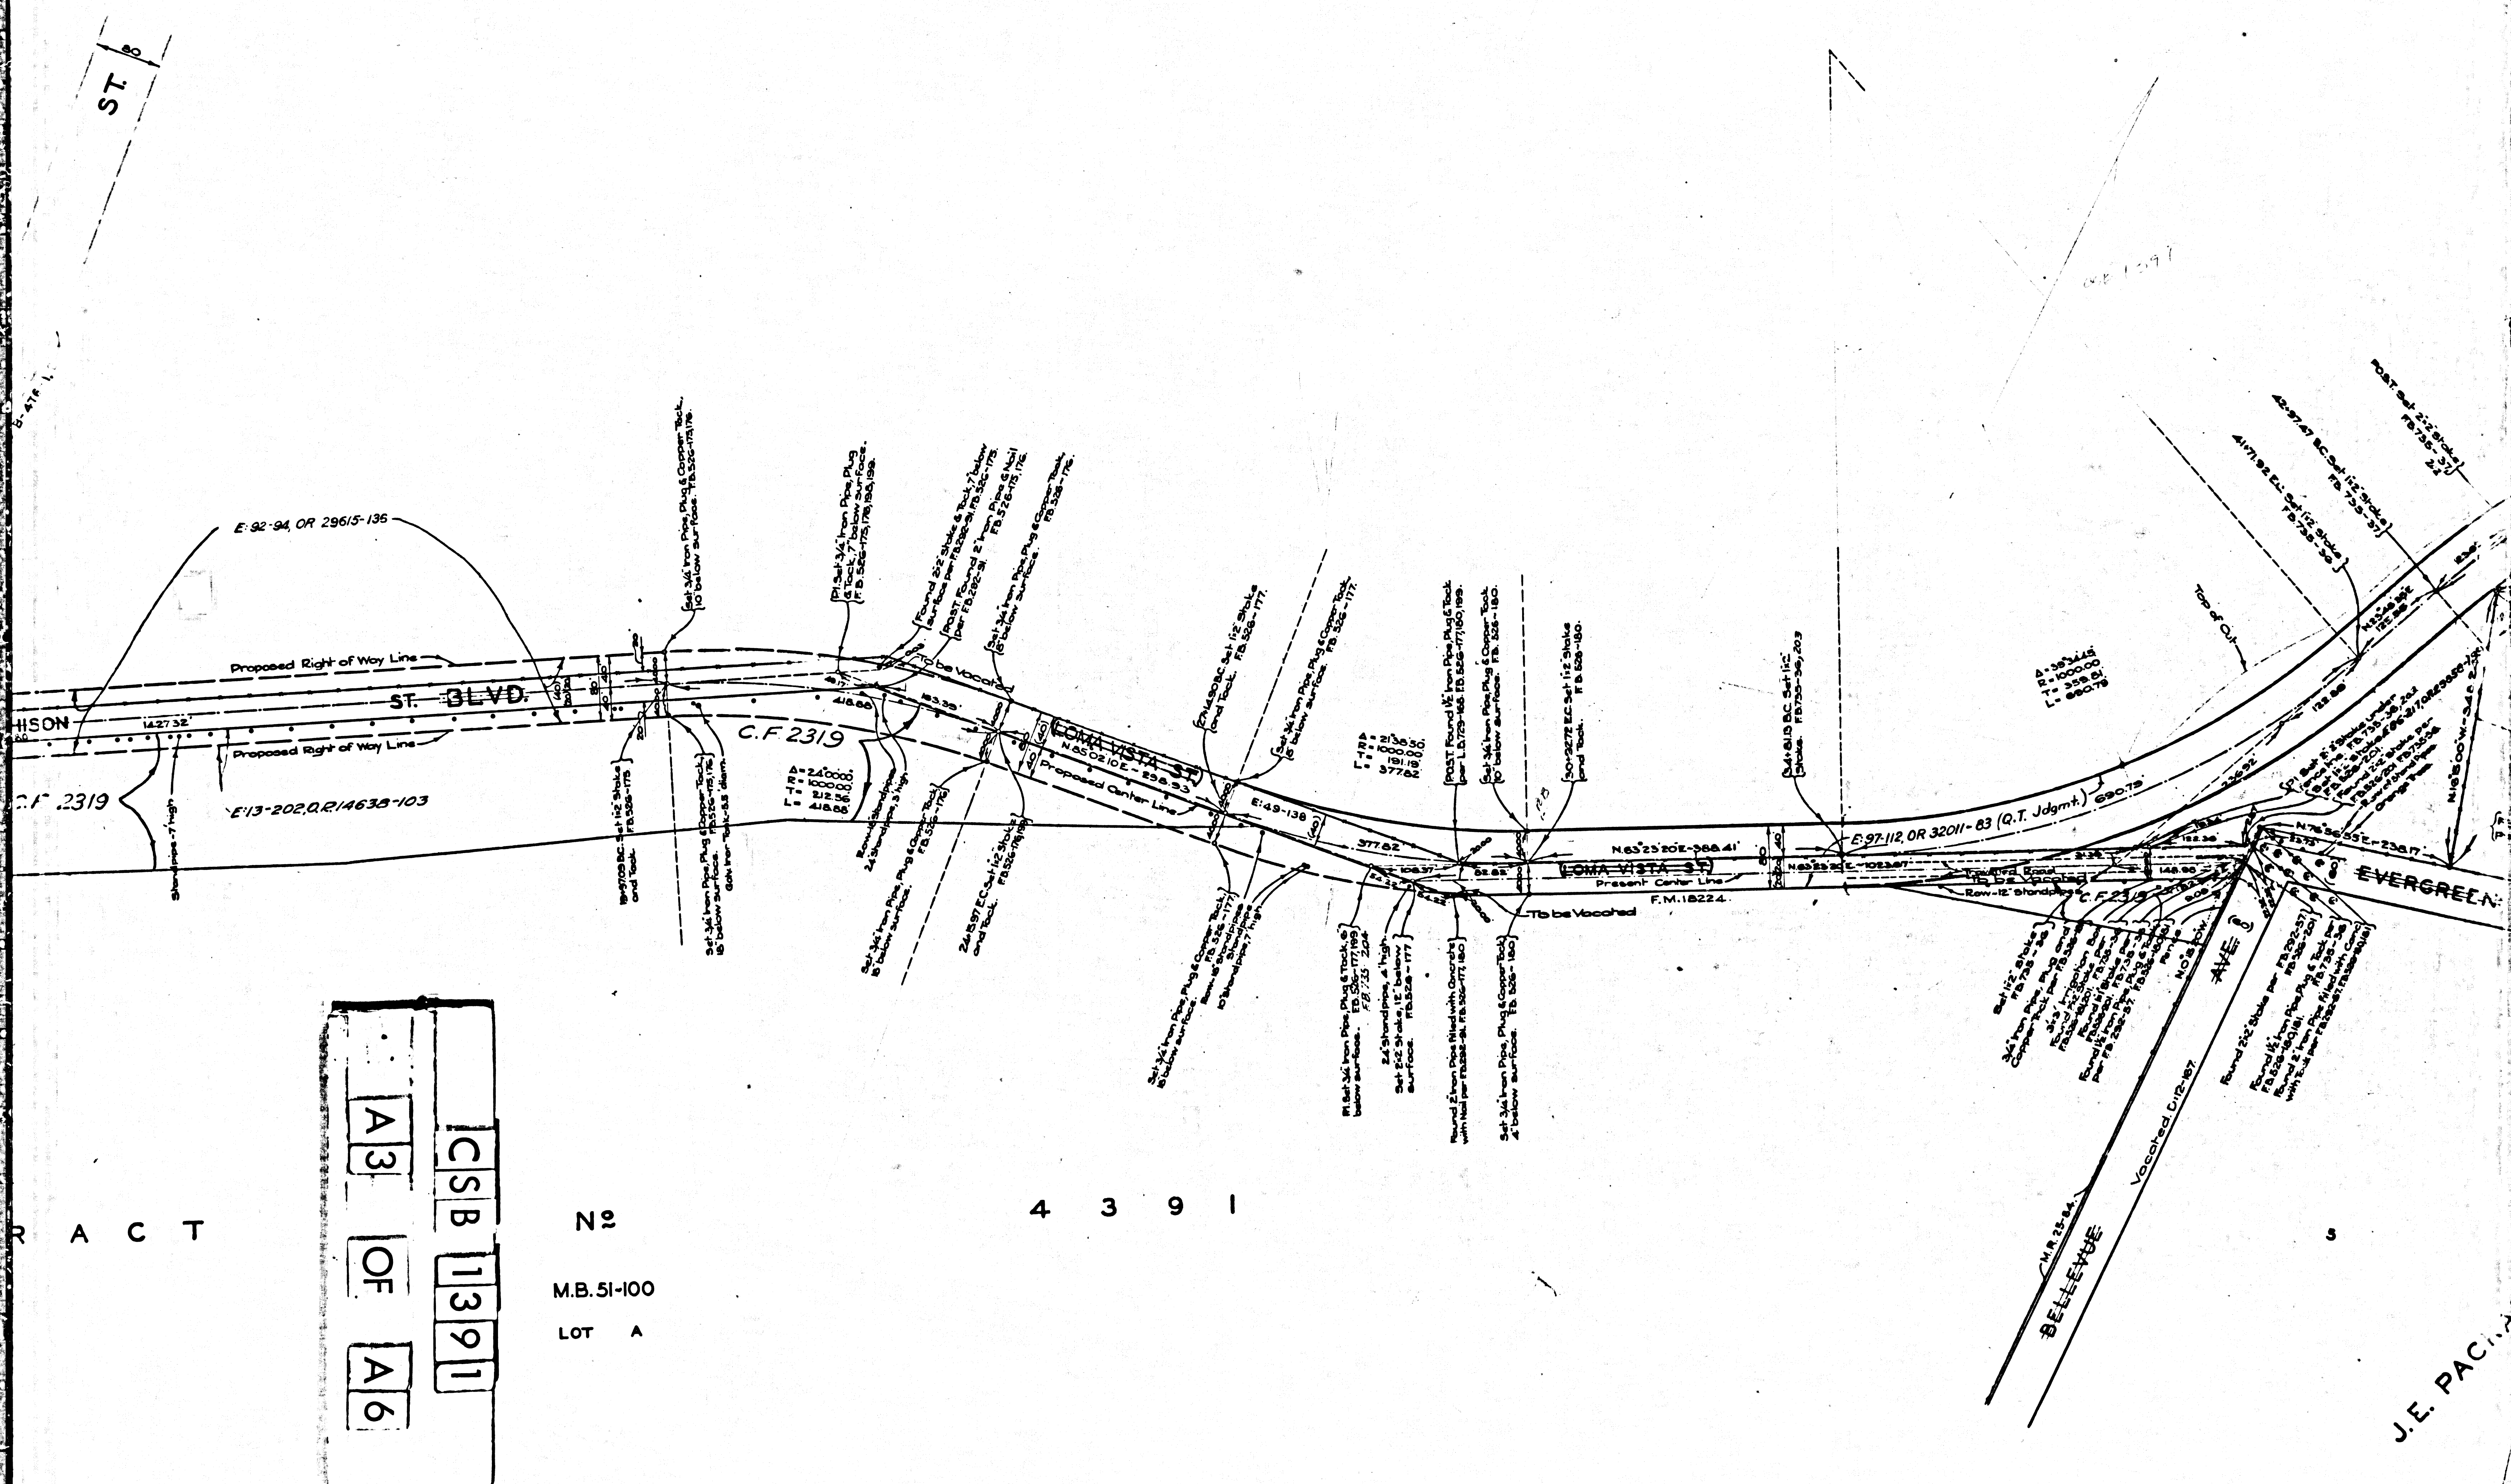

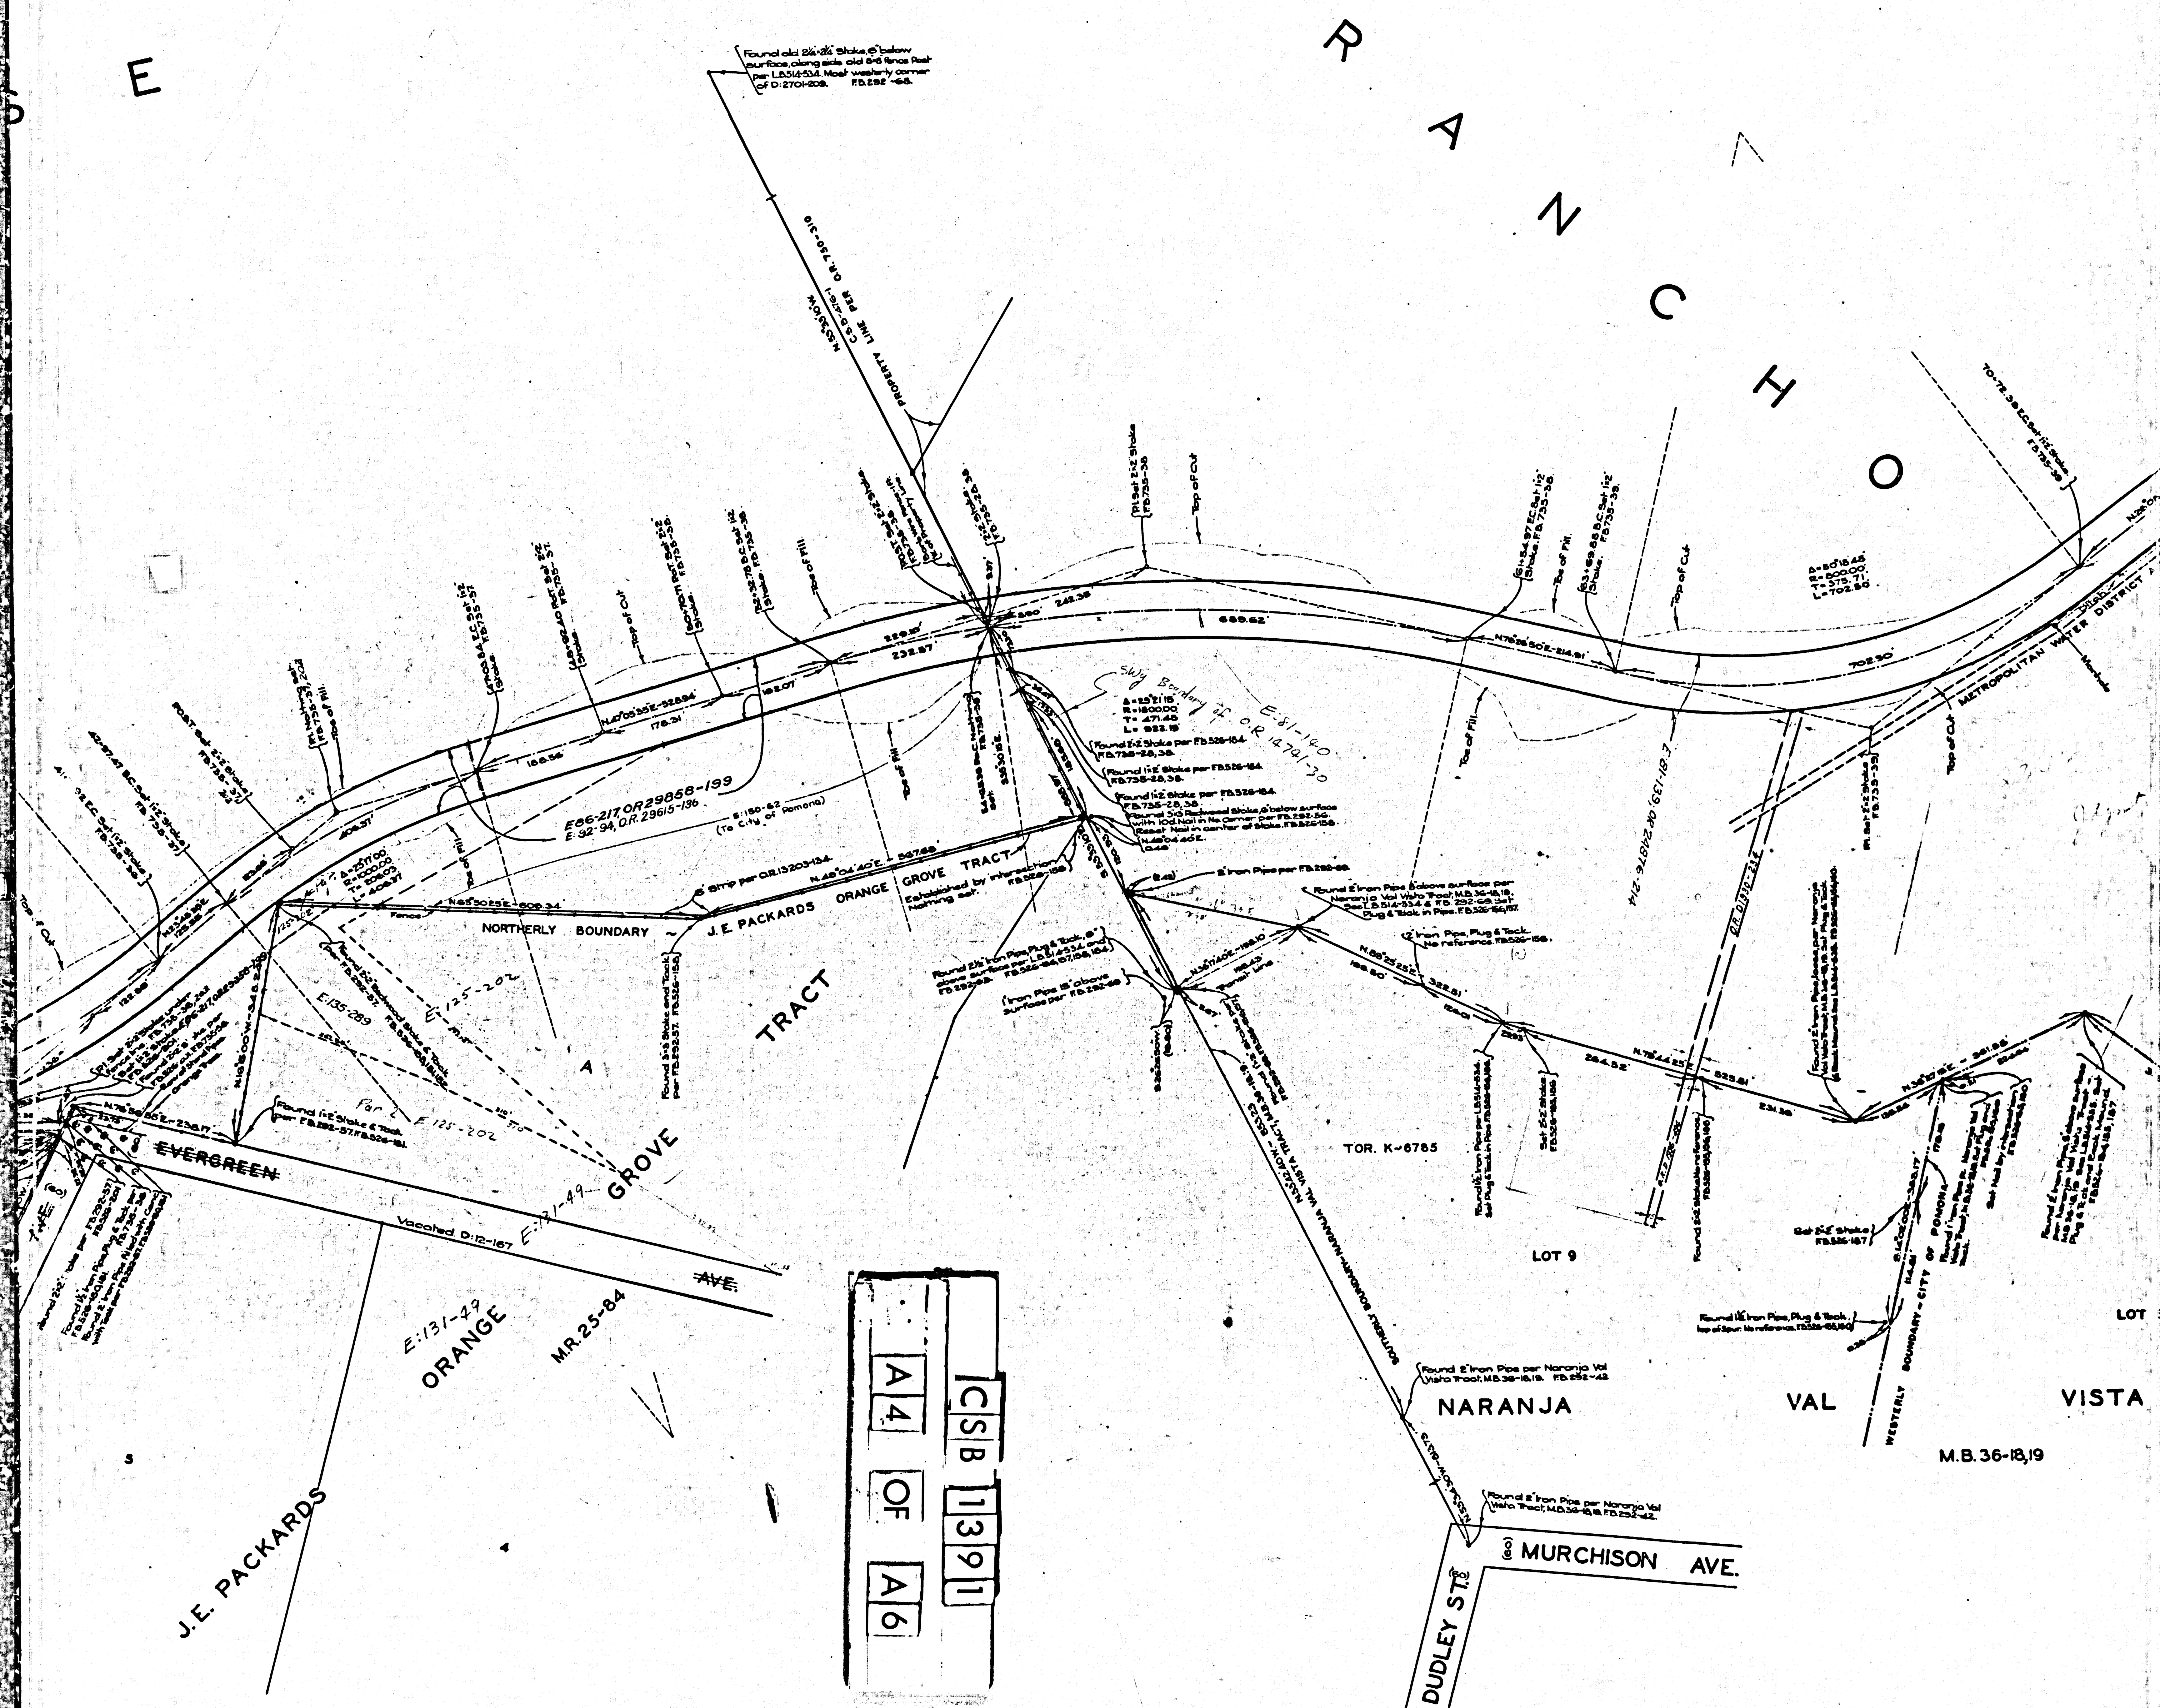

CSB 113911
A5 OF A6

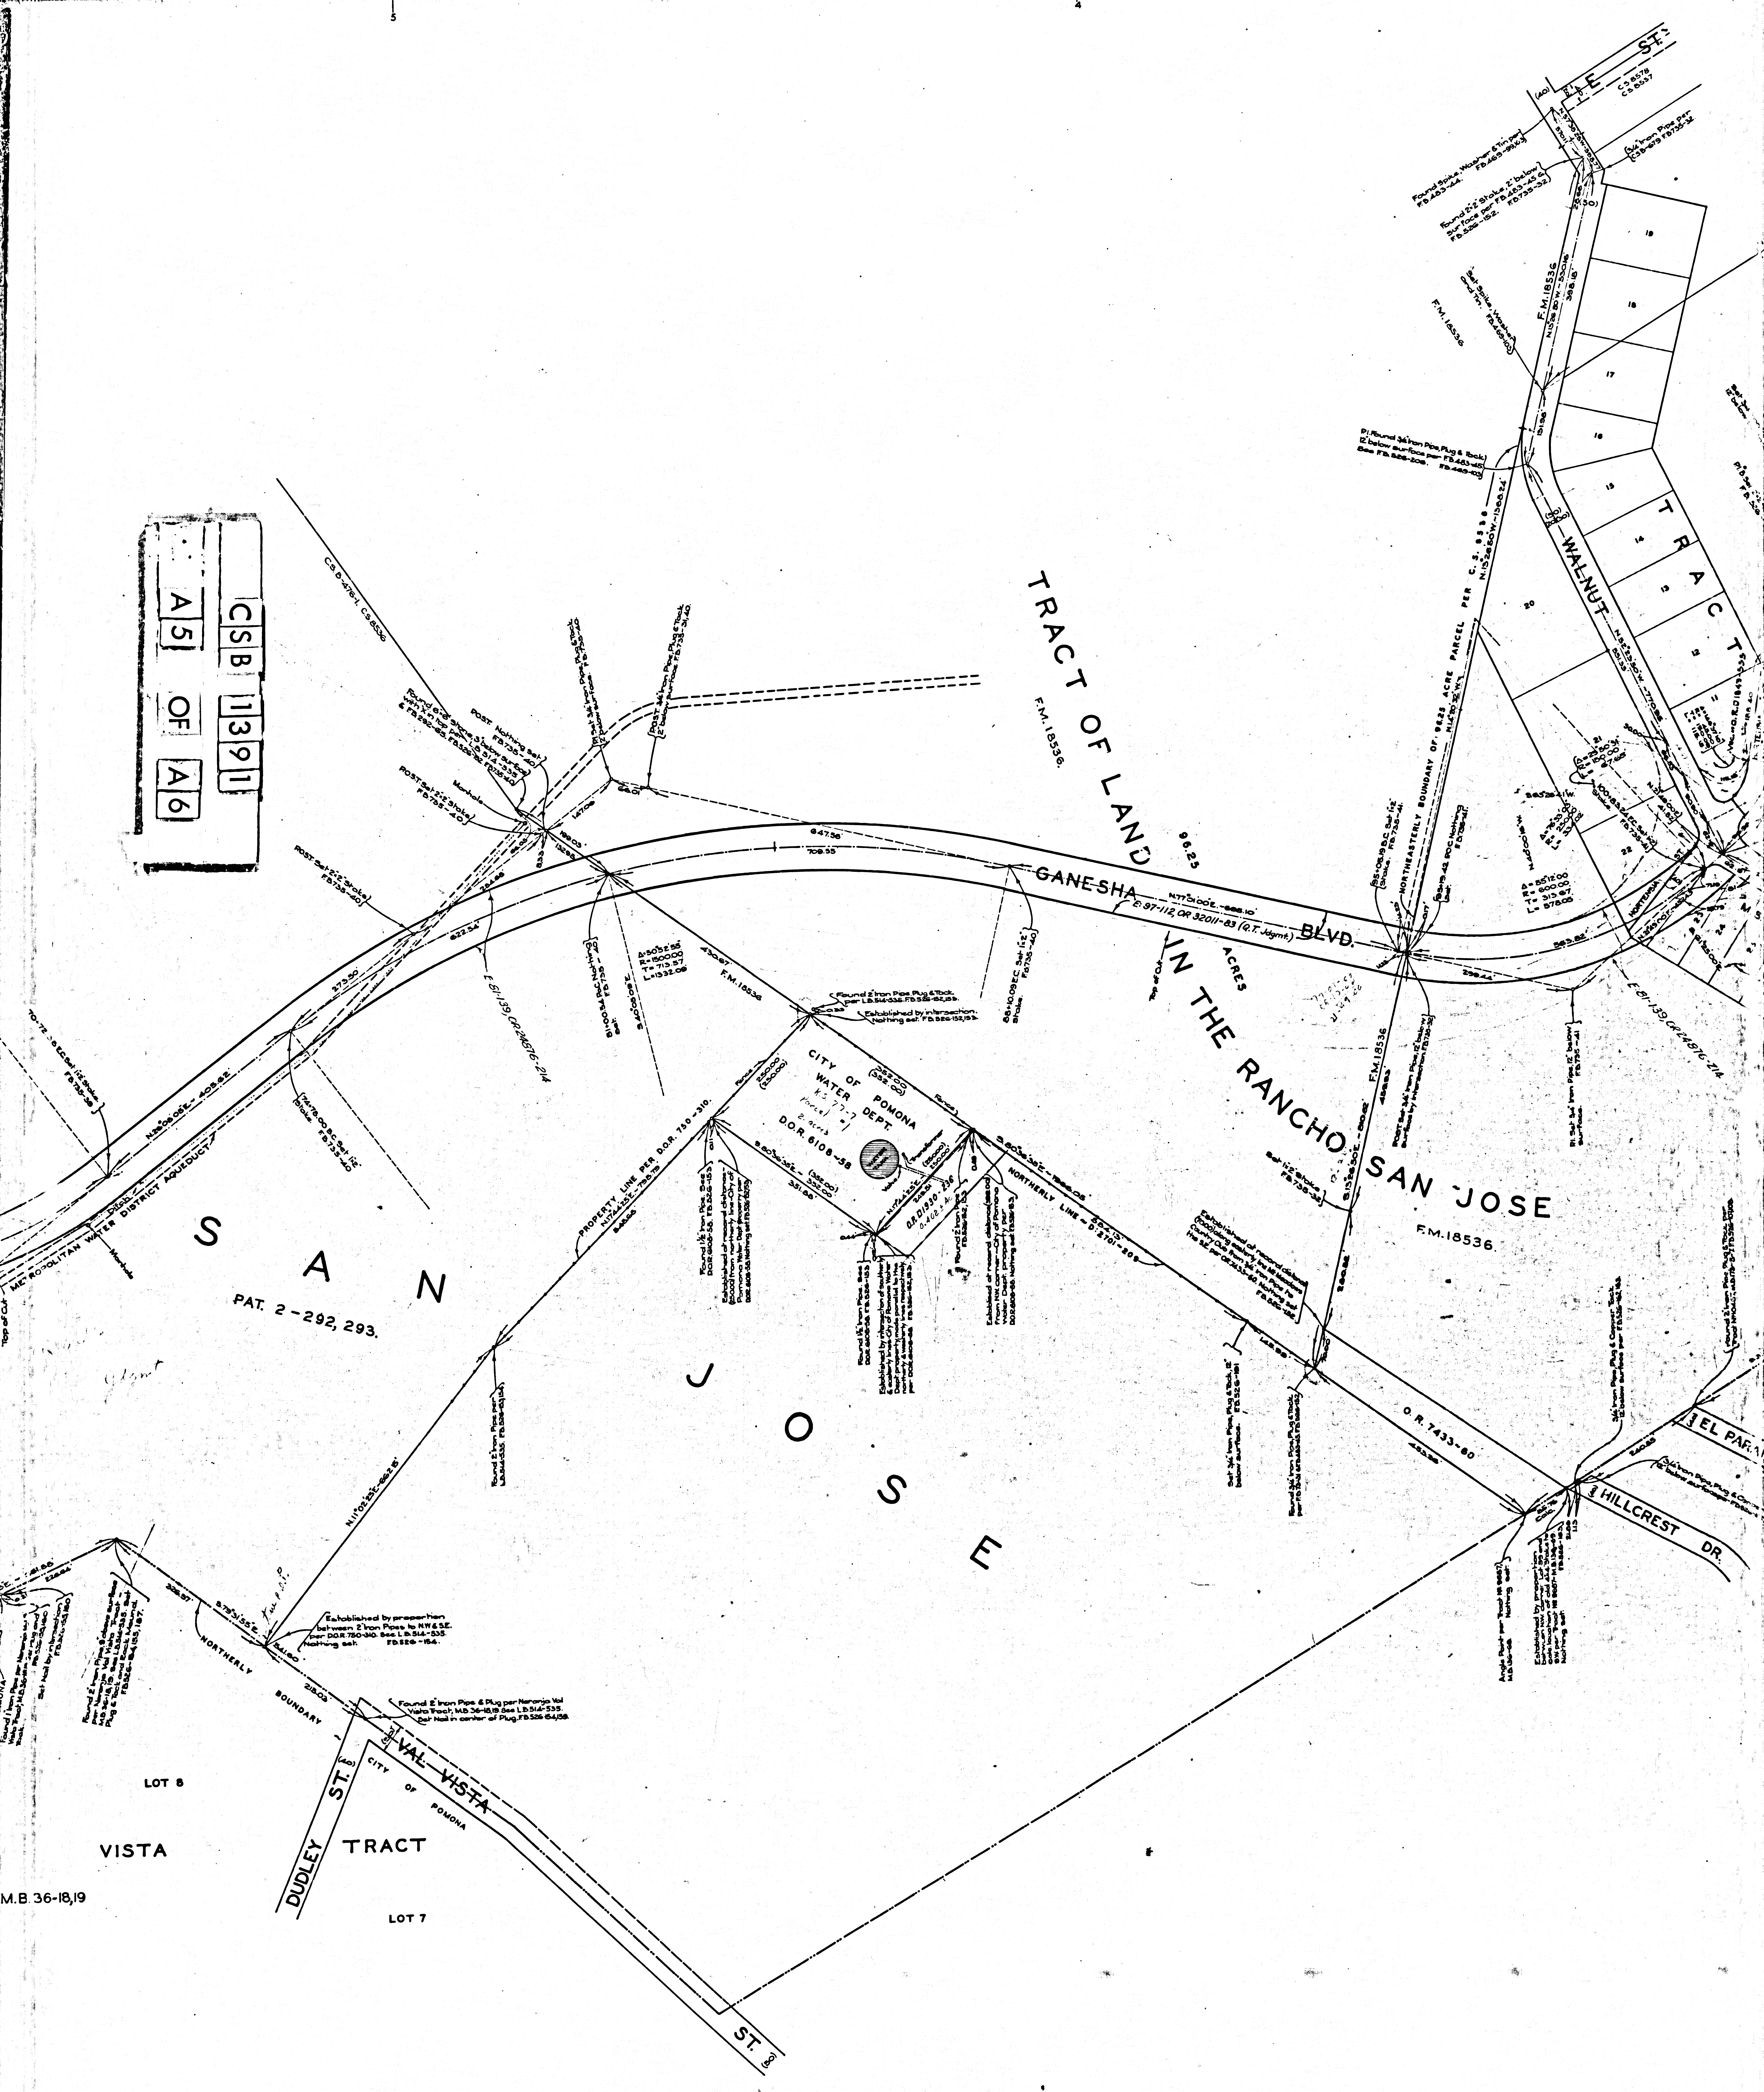

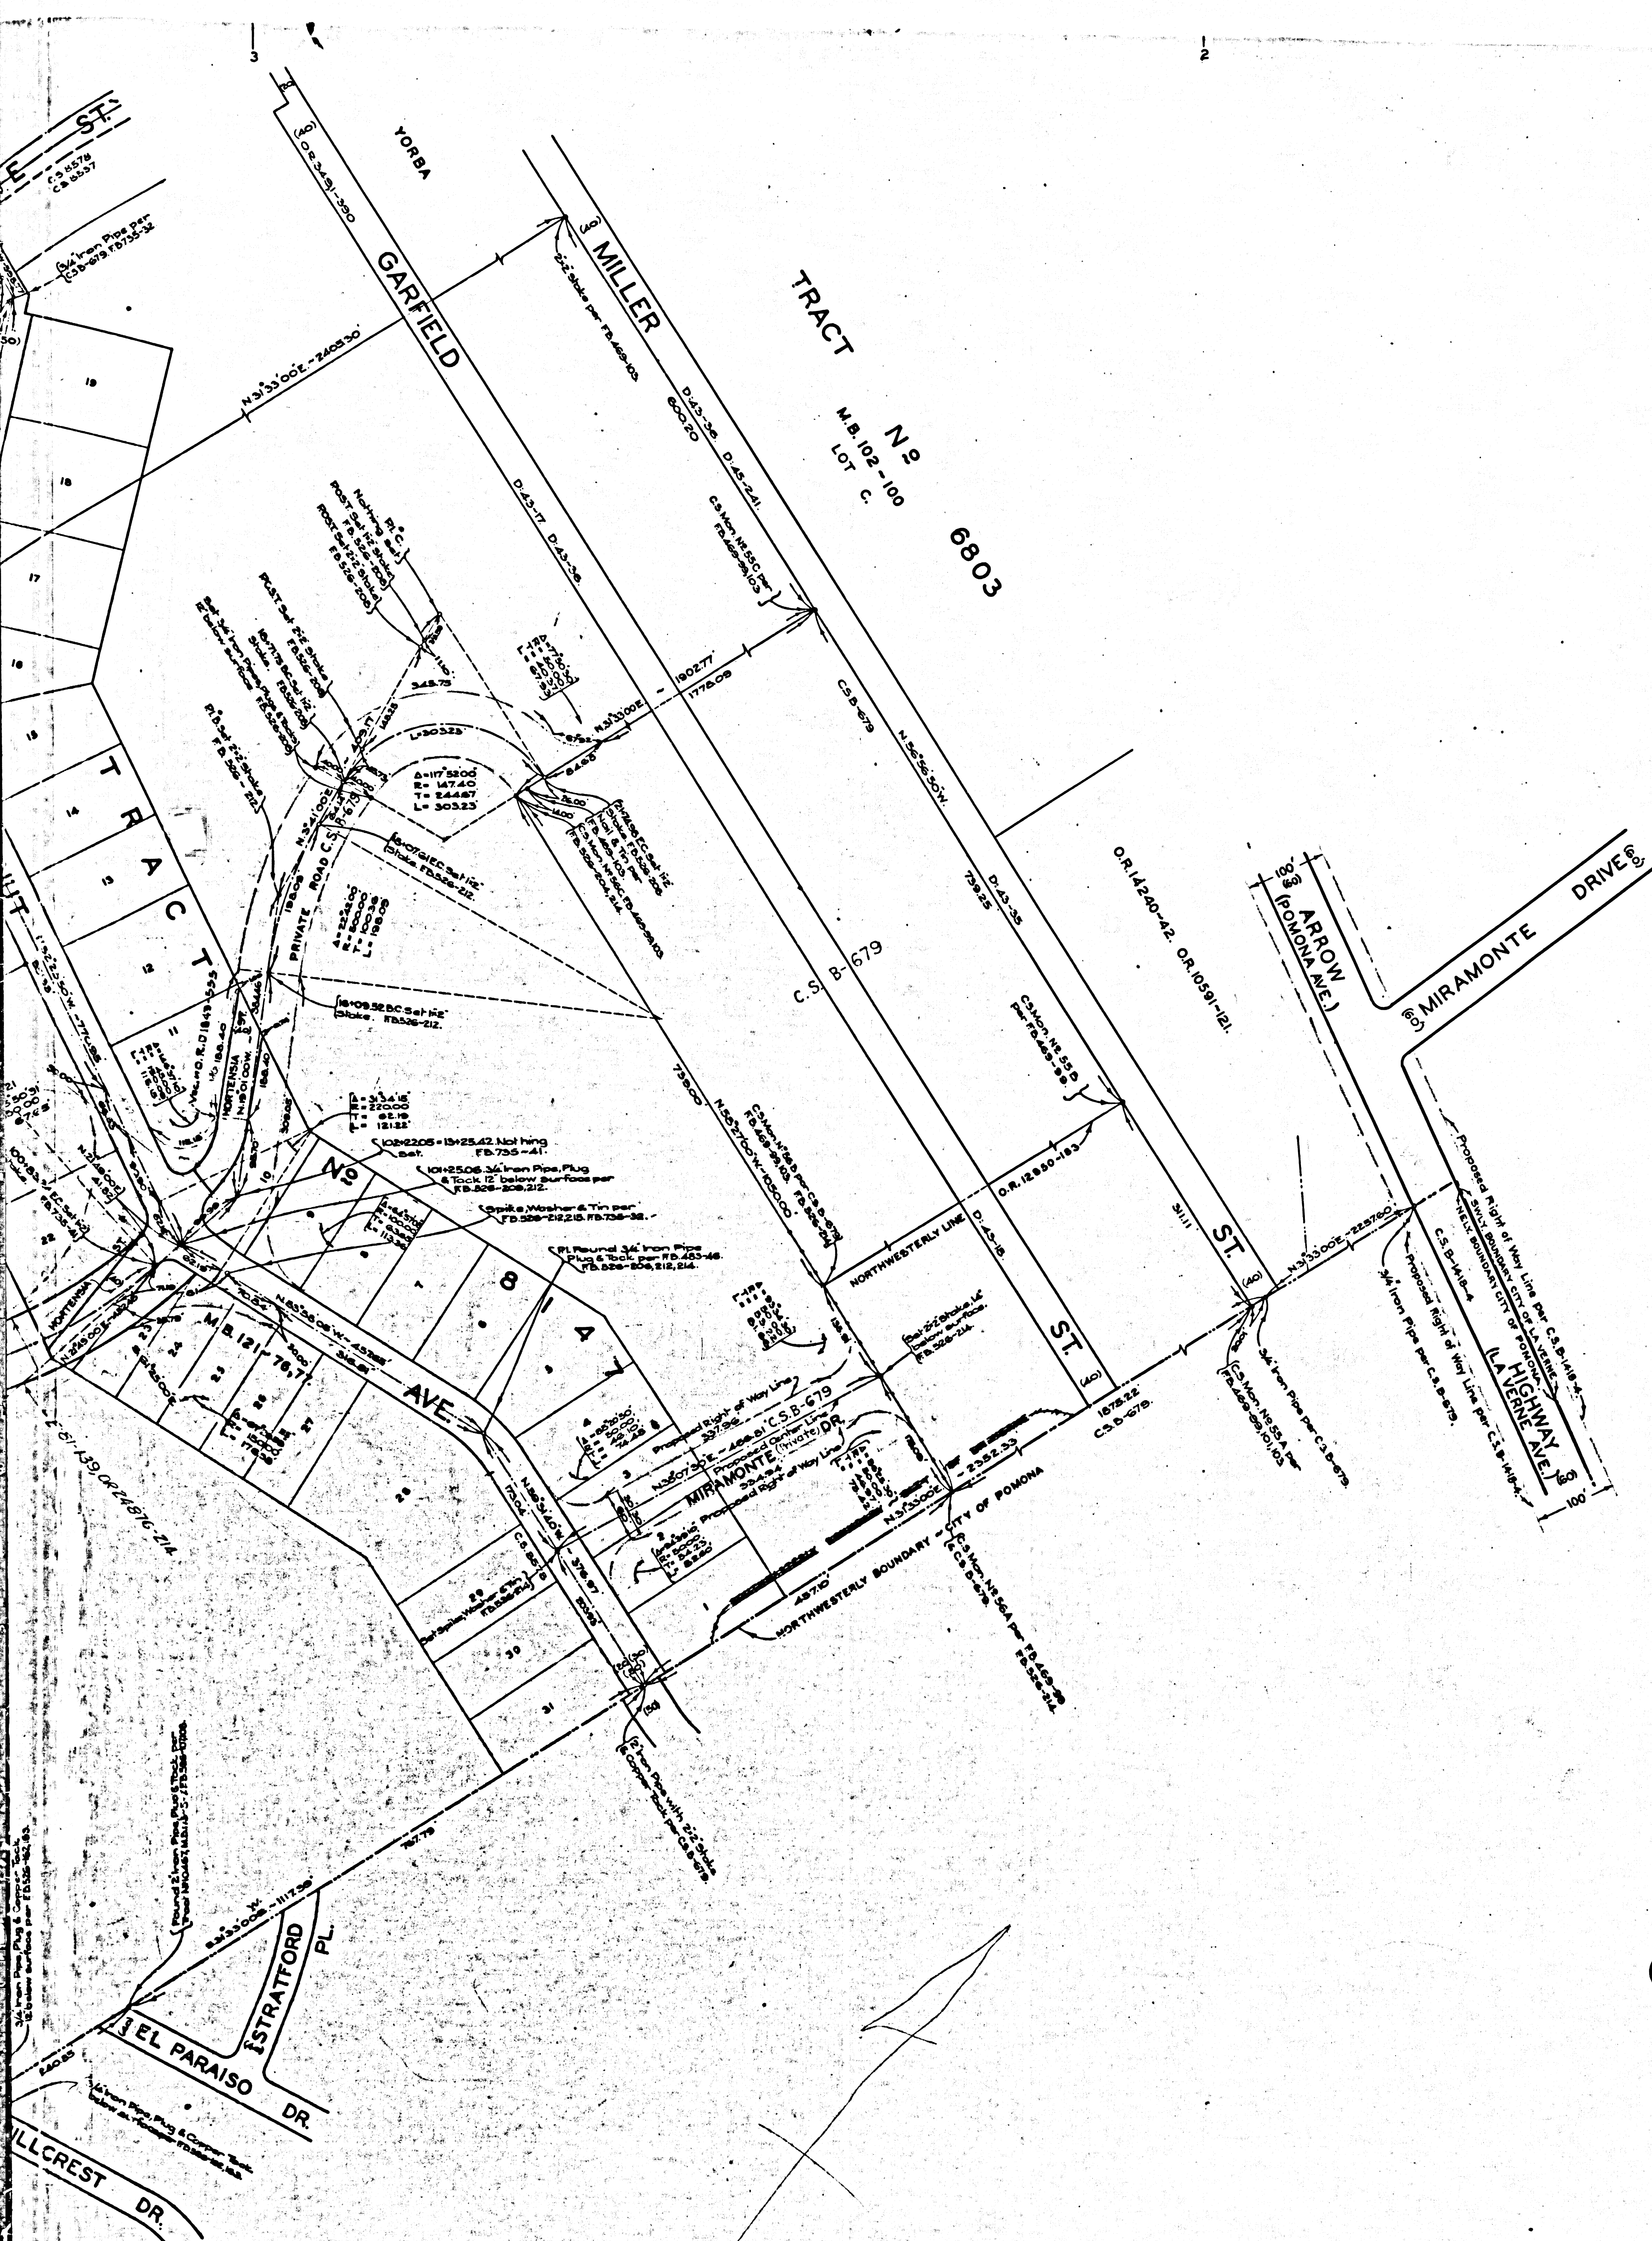

MAP OF
GANESHA BOULEVARD
 FROM
 ARROYO AVENUE
 TO
 WALNUT AVENUE.
 COUNTY SURVEYORS MAP NO. B-1391.
 SCALE - 1" = 100 FT.

JOB NUMBER 7198.

ALFRED JONES-COUNTY SURVEYOR
 SURVEYED JAN-APR 1934 & DEC 1937

SURVEYED UNDER INSTRUCTIONS OF THE
 BOARD OF SUPERVISORS PER ORDER DATED
 JULY 10, 1933.

BEARINGS ARE BASED ON THE BEARING OF
 NORTHWESTERLY BOUNDARY-CITY OF POMONA PER C.S.B-679.

FB.526-147-278. FB.733-3-41.

C.E. BRUNTY.
 FIELD WORK BY... A. HELLSTROM.
 C.A. BENSON.
 OFFICE WORK BY... R.W. McALLISTER.
 CHECKED BY... A.A. ROESER.

INDEX 48-49

THIS MAP SUPERSEDES C.S.B-940.

FOR PLAN, PROFILE & MASS DIAGRAM SEE C.S.B-1397-1-2.
 FOR CROSS SECTIONS SEE C.S.B-1398-1-3.

Revised March 3, 1947 - J.D. Price.

CSB 1391
 OF 46