


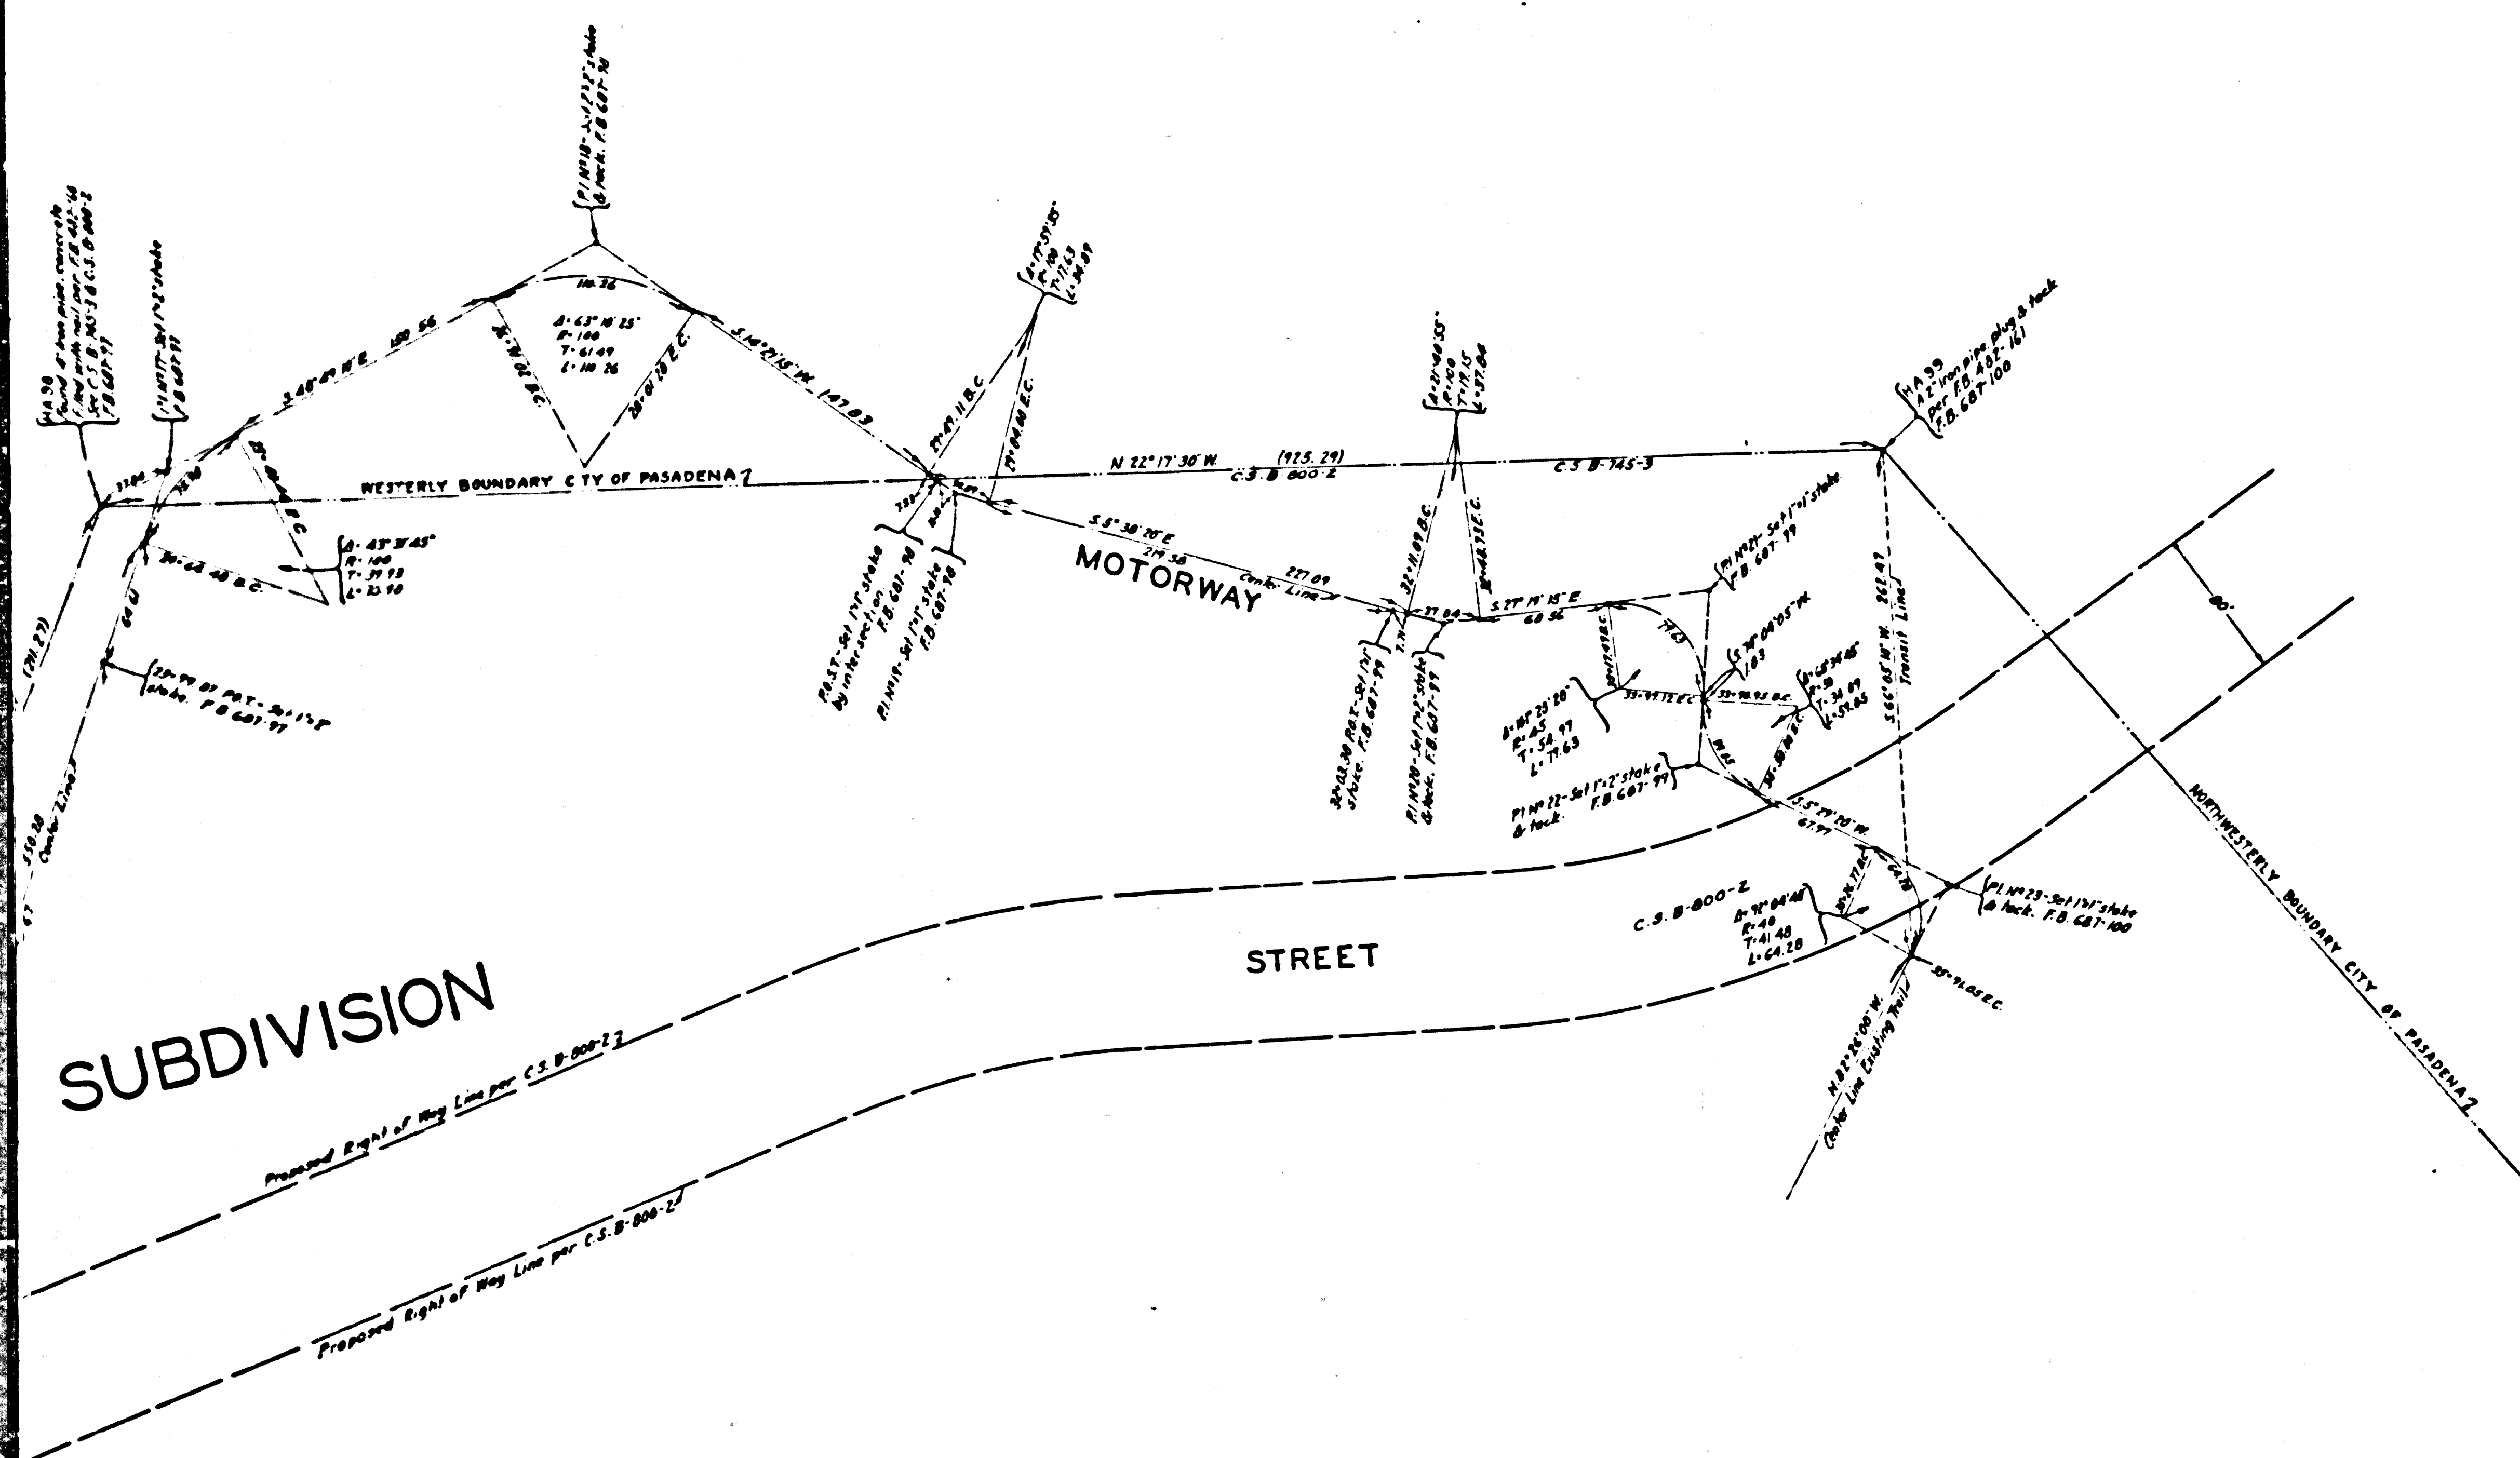

MAP OF
LINDA VISTA MOTORWAY
FROM
LINDA VISTA ROAD
TO

VICINITY OF COUNTY SURVEYORS STA. HA 99, PER C.S.B-745-3, ON
WESTERLY BOUNDARY CITY OF PASADENA

COUNTY SURVEYORS MAP NO B-1395.

SHEET NO 1 OF 2 SHEETS

SCALE - 1 INCH = 50 FT.

JOB NUMBER 8177

ALFRED JONES - COUNTY SURVEYOR
SURVEYED - MAR. TO AUG. 1937.

SURVEYED UPON REQUEST OF DEPT. OF
FORESTRY AND FIRE WARDEN PER RULE 21,
ORD 929 PER LETTER DATED JAN 22, 1937
BEARINGS ARE BASED ON THE BEARING OF
FIGUEROA ST. PER C.S.B-800-2.

P.B. 687-SI-110.

FIELD WORK BY: R.L. WILLEY,
WAMILLER,
OFFICE WORK BY: P.A. WOOD,
CHECKED BY: R.A. PHERSON.


FOR PROFILE SEE C.S.B-1395-2 - N.A. 1-1-1

INDEX 41

CSB-1395-1
A1 OF A2

REG-1-B-141 94M GROVE/BLVD YUWUO
2133H2 S TO 1 94133H2

SHEET NO. 1 OF 5 SHEETS
CONTRACT NO. 100-1-100-1

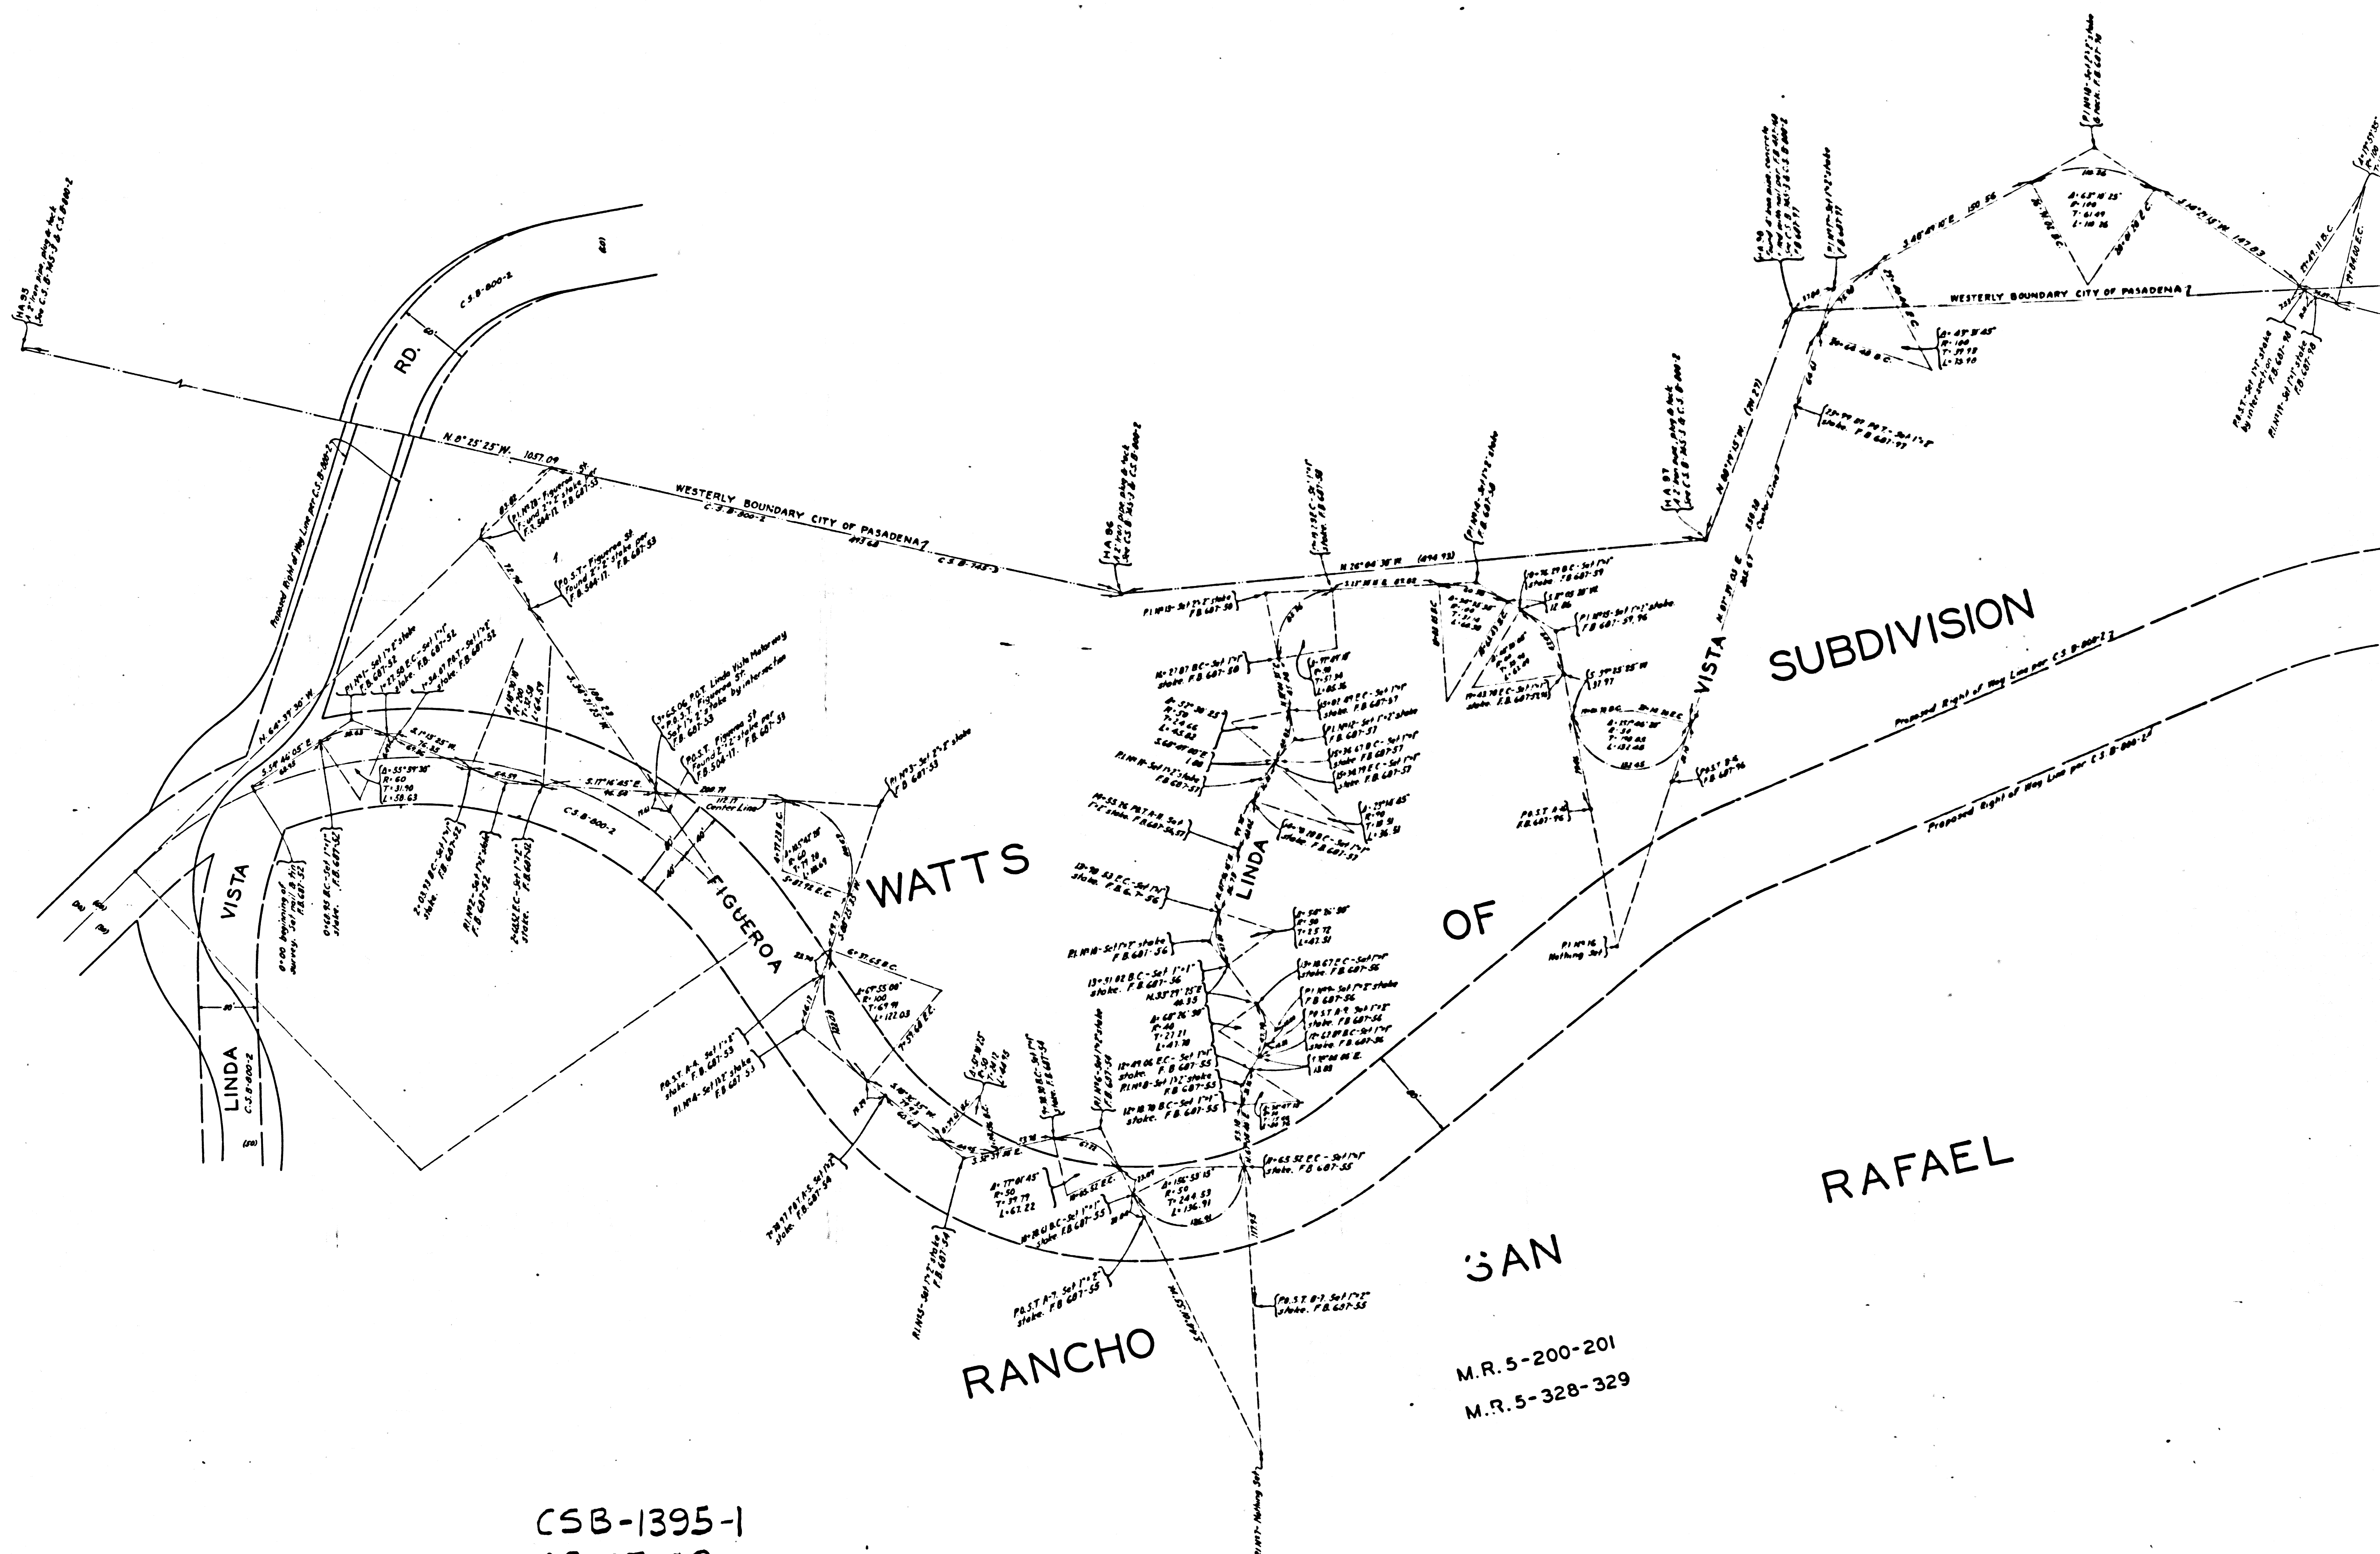

CSB-1395-1
A2 OF A2

M.R. 5-200-201
M.R. 5-328-329