

NOTE: No Cross-sections were taken and no grades have been established for this motorway.

MAP AND PROFILE OF
POTRERO MOTORWAY
IN
SECTIONS 21 & 28, T.1S.-R.19W.S.B.M.
AND
LOTS 17 & 18 OF RANCHO TOPANGA MALIBU SEQUIT

COUNTY SURVEYORS MAP NO B-1396.
SHEET NO 2 OF 2 SHEETS
SCALES-AS SHOWN

ALFRED JONES - COUNTY SURVEYOR
SURVEYED - DEC. 1936 - DEC. 1937.

SURVEYED UPON REQUEST OF DEPT. OF THE
FORESTER AND FIRE WARDEN PER RULE 21,
ORD. 929 BY LETTER DATED NOV. 18, 1935.
BEARINGS ARE BASED ON TRUE BEARINGS AT
USC&GS. TRIANGULATION STATION "SAGE".

F.B. 671-161-256

FIELD WORK BY... T.J. STEVENSON.

OFFICE WORK BY... F.A. WOOD.

C.L. KEAGLE.

CHECKED BY... K.R.M. PHERSON.

M.D. DARLING.

INDEX 95

CSB-1396-2
A1 OF A6


DATUM
ELEVATIONS SHOWN HEREON ARE
BASED ON A B.M. IN ROAD DEPARTMENT
L.W. 4140-7, WHICH WAS DETERMINED FROM
B.M. NO 5 L.B. 97-46, WHICH IS BASED ON
THE U.S.G.S. ELEV. OF FORMER B.M. NO 17
PER U.S.G.S. BULLETIN NO 342-71 (L.B. 93-145)
(L.B. 202, 1-49)

13+00 14+00 15+00 16+00 17+00 18+00 19+00 20+00 21+00 22+00 23+00 24+00 25+00 26+00 27+00 28+00 29+00 30+00 31+00 32+00 33+00 34+00 35+00 36+00 37+00 38+00 39+00 40+00

B.M. 3C ELEV. 1263.941
 3/4" Iron Pipe, Plug and Tack, R.P. N° 2
 for P.I. N° 214 F.B. 671-252


B.M. 3D ELEV. 1166.944
 3/4" Iron Pipe, R.P. N° 2 for P.I. N° 219B
 F.B. 671-254

B.M. 3E ELEV. 1020.850
 3/4" Iron Pipe, East R.P. for P.O.T.
 Sta. 39+92.67 F.B. 671-256


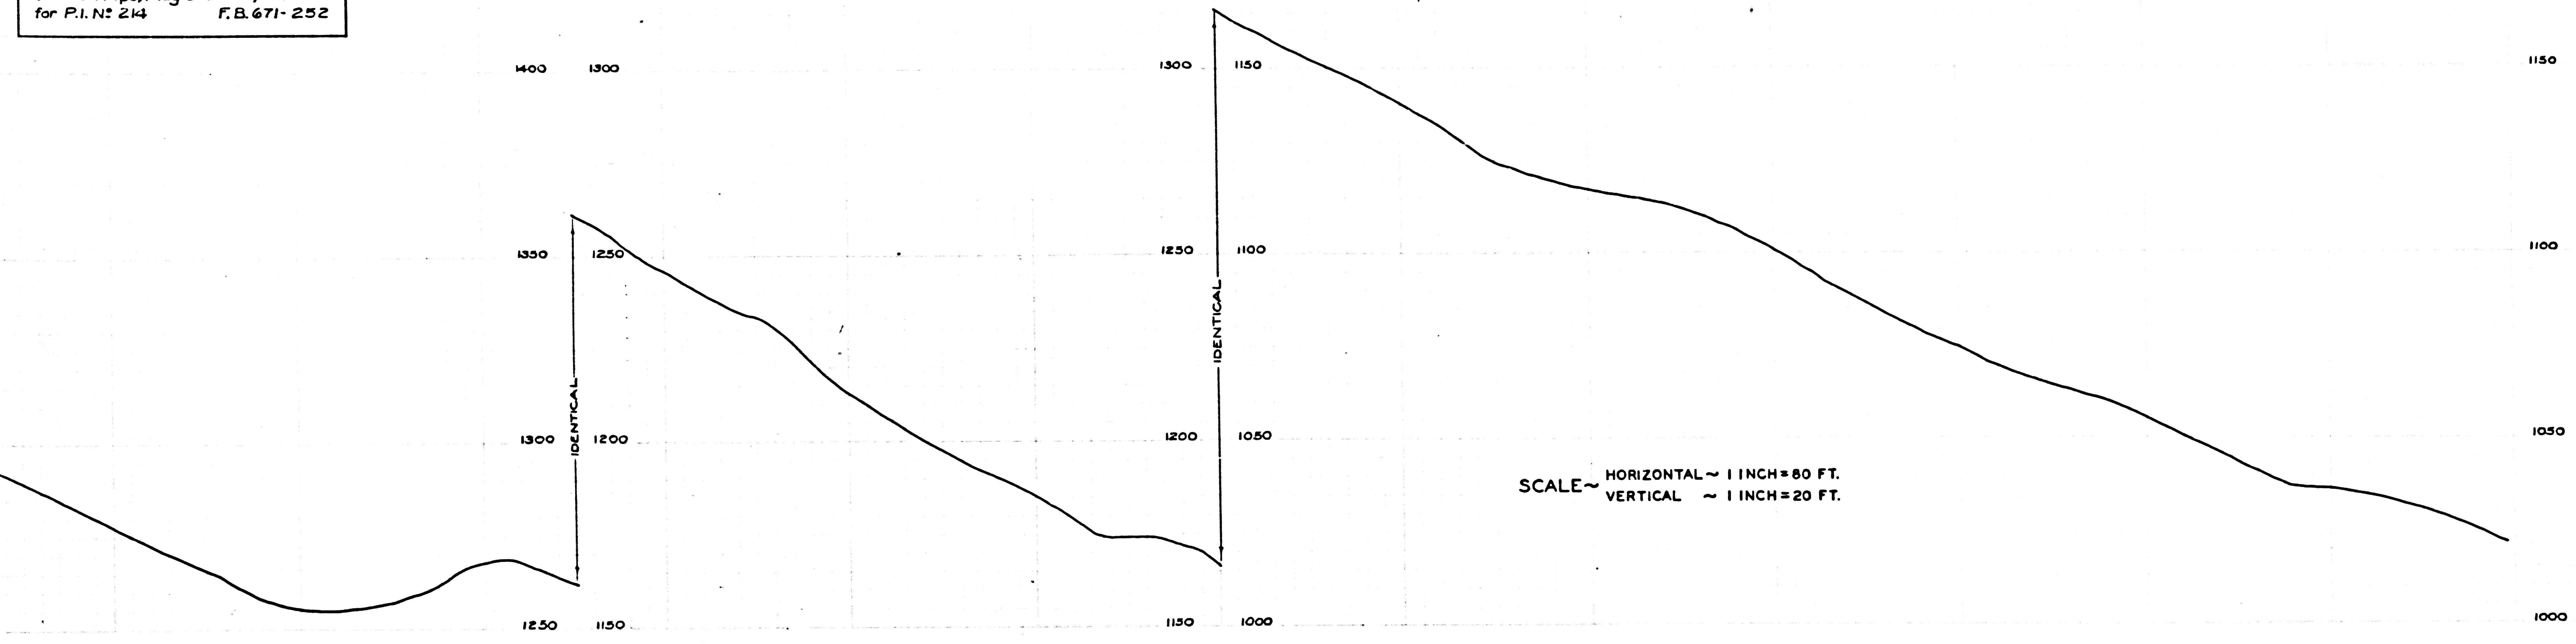


SCALE~ HORIZONTAL ~ 1 INCH = 80 FT.
 VERTICAL ~ 1 INCH = 20 FT.

NOTE: No Cross-sections were taken or have been established for this motorway

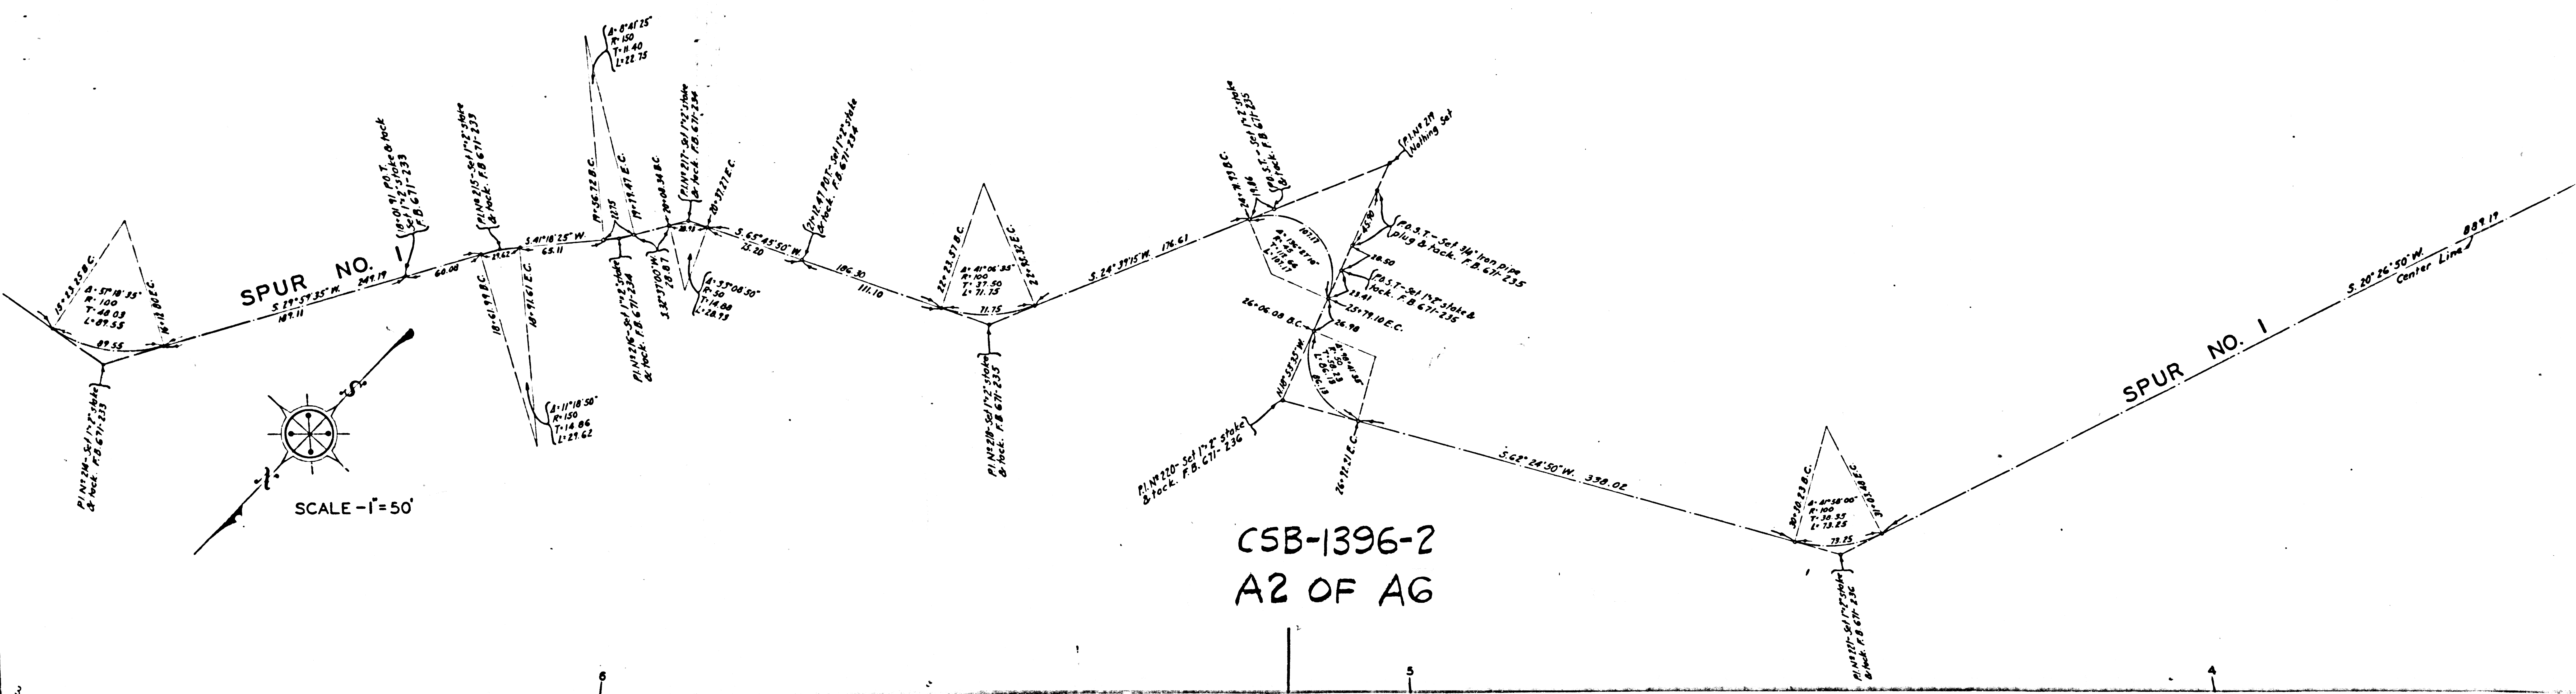

CSB-1396-2
 A2 OF AG

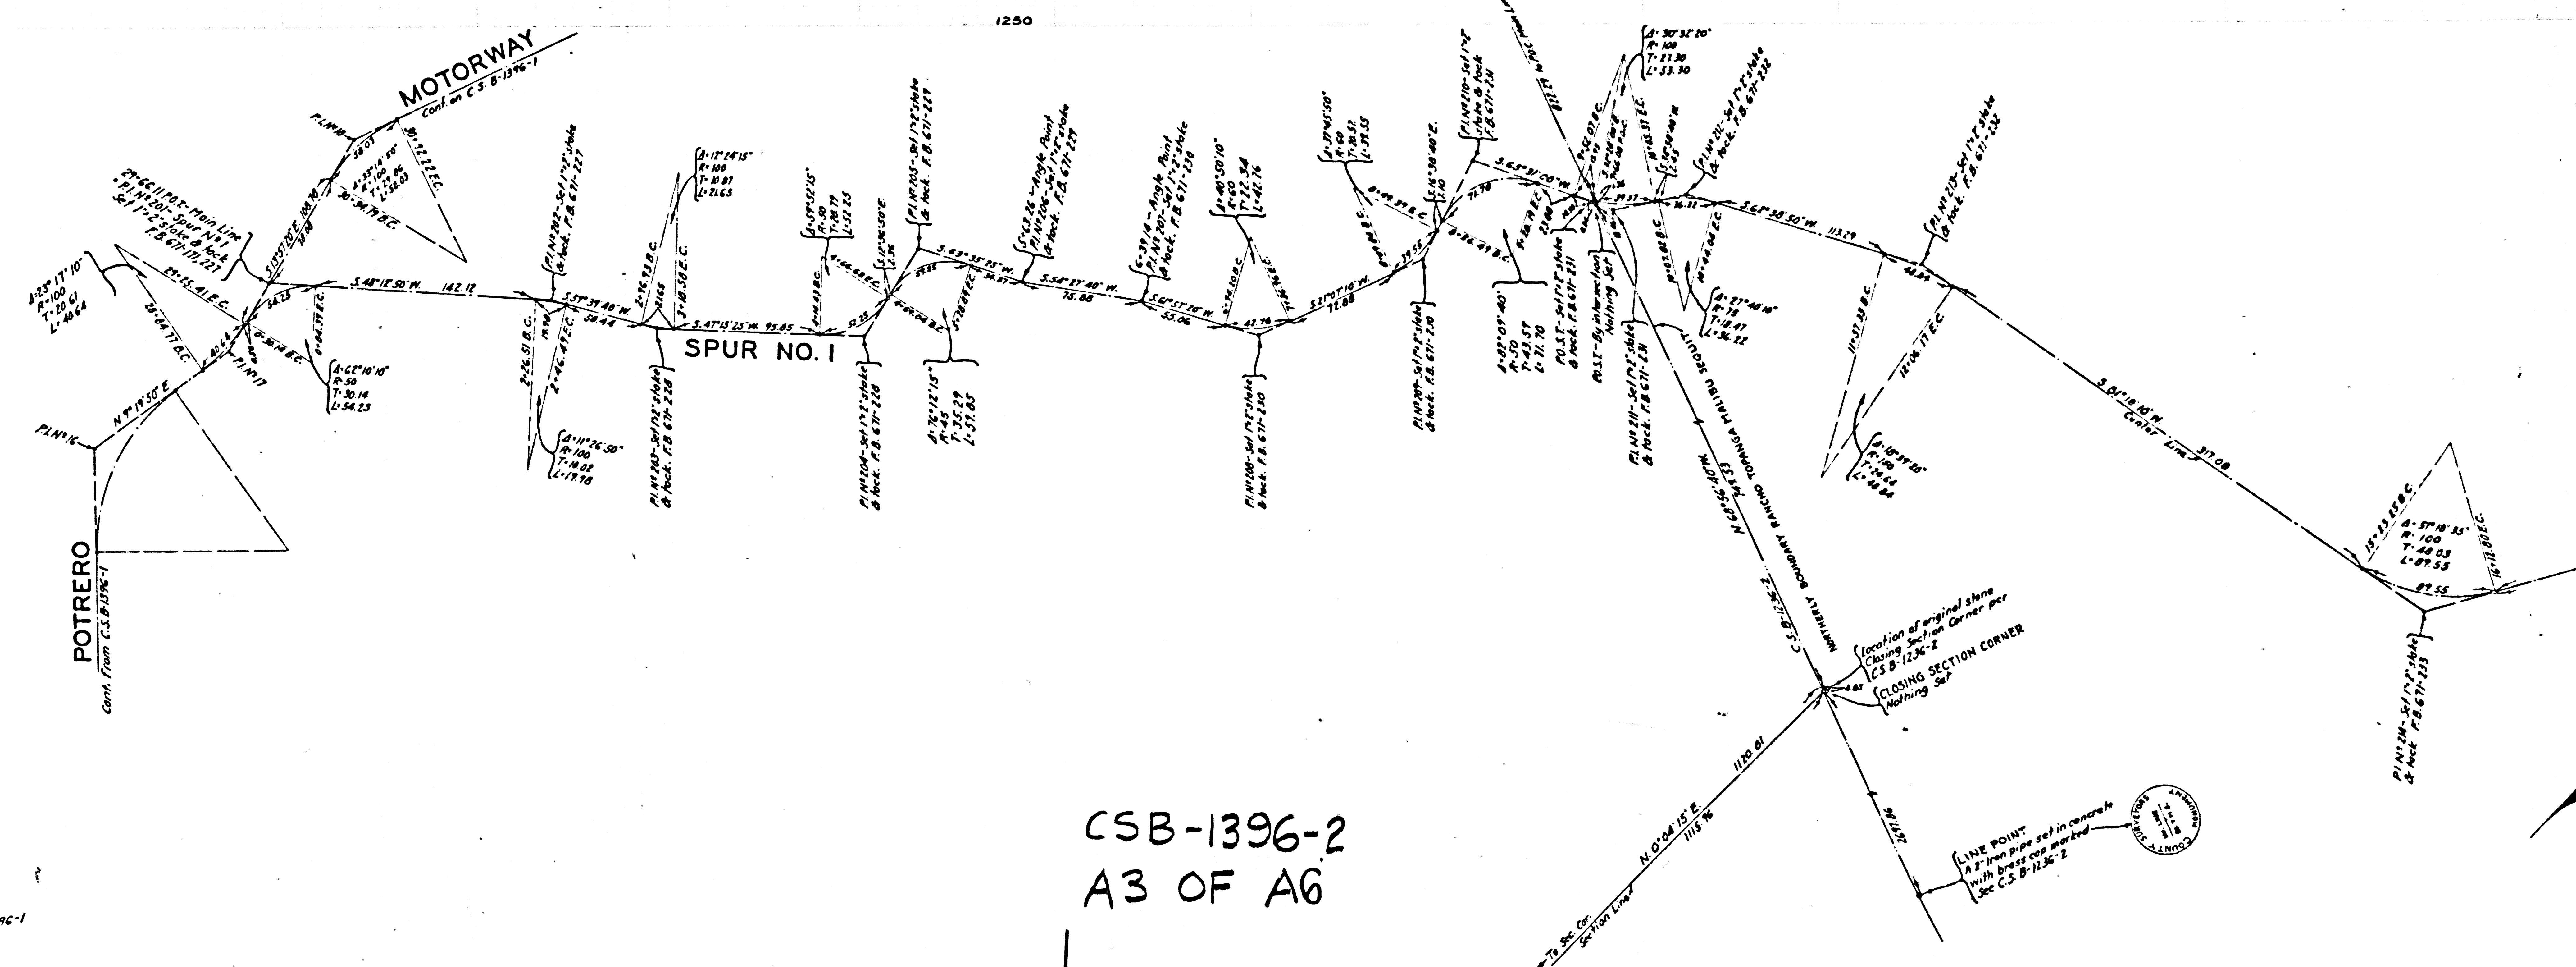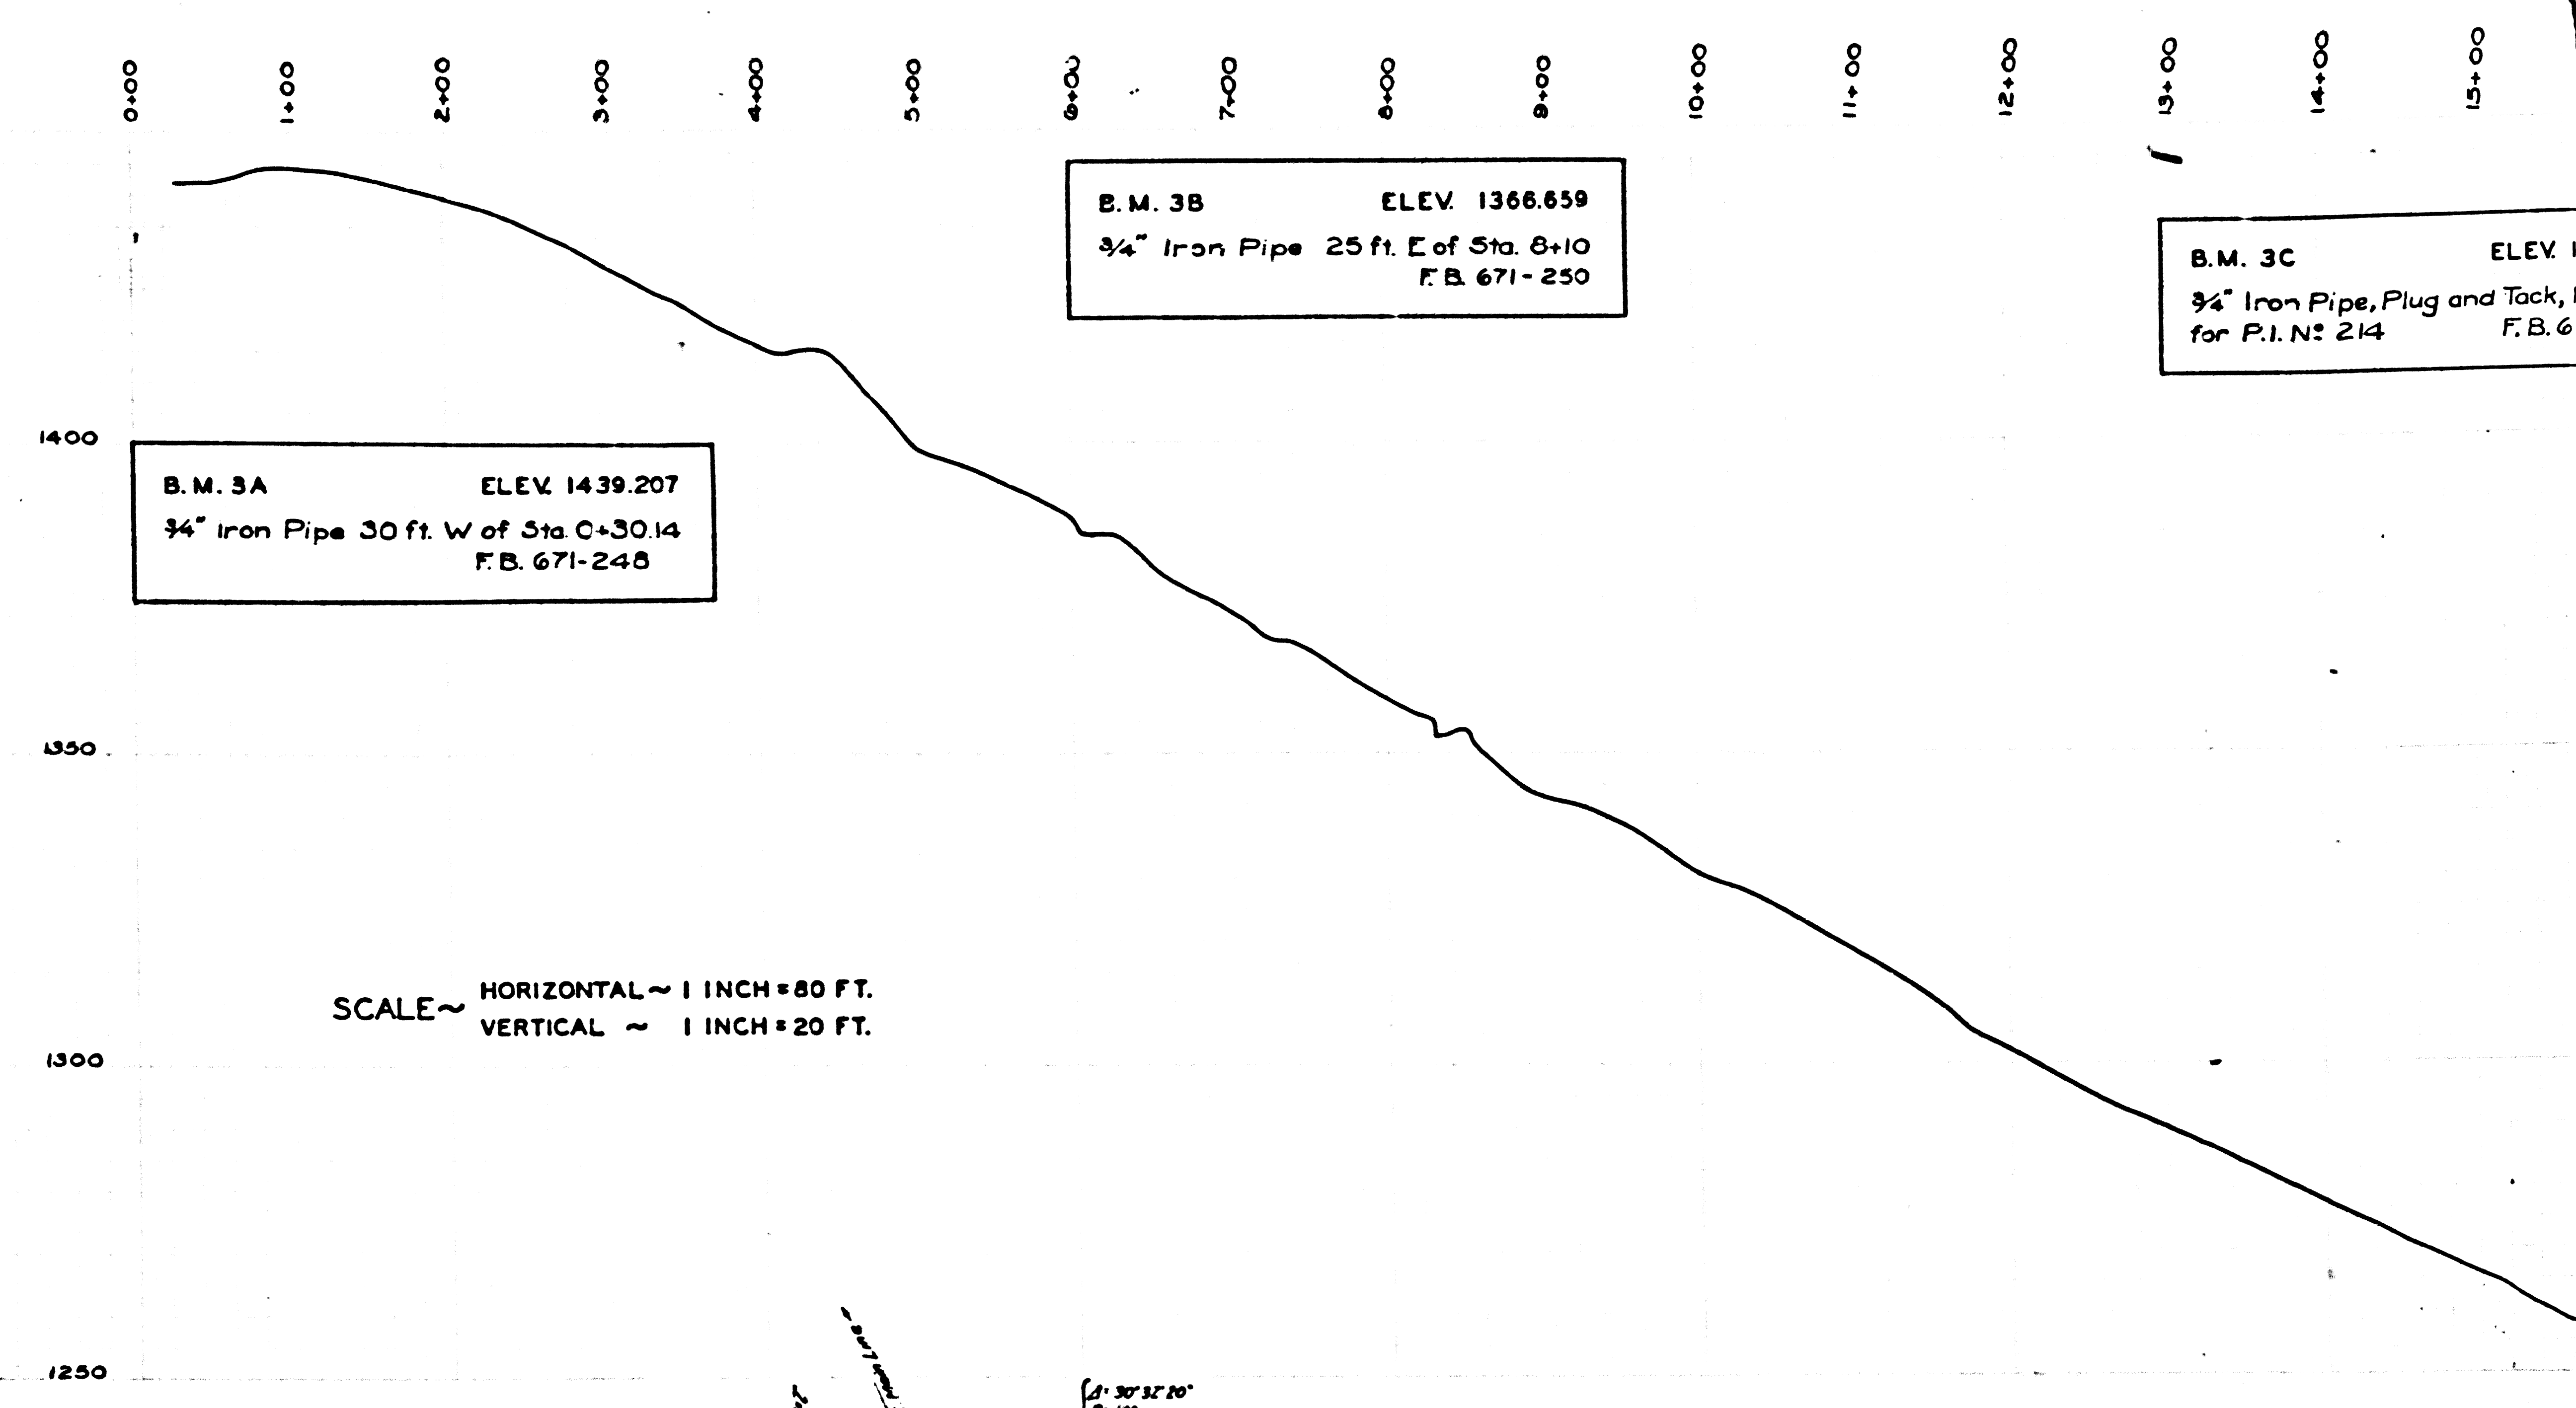

CSB-1396-2
A3 OF A6

SCALE ~ HORIZONTAL ~ 1 INCH = 80 FT.
VERTICAL ~ 1 INCH = 20 FT.




112+00 111+00 110+00 109+00 108+00 107+00 106+00 105+00 104+00 103+00 102+00 101+00 100+00 99+00 98+00 97+00 96+00 95+00 94+00 93+00 92+00 91+00 90+00 89+00 88+00 87+00 86+00 85+00 84+00 83+00 82+00

B.M. P-10 ELEV. 1282.917
Cut Spike, Tin and Washer 55 ft. E
of P.I. No. 52. F.B. 671-222

B.M. P-9 ELEV. 1225.632
3/4" Iron Pipe, first R.P. S of P.I. No. 50
F.B. 671-220

1300
1250
1200
1150

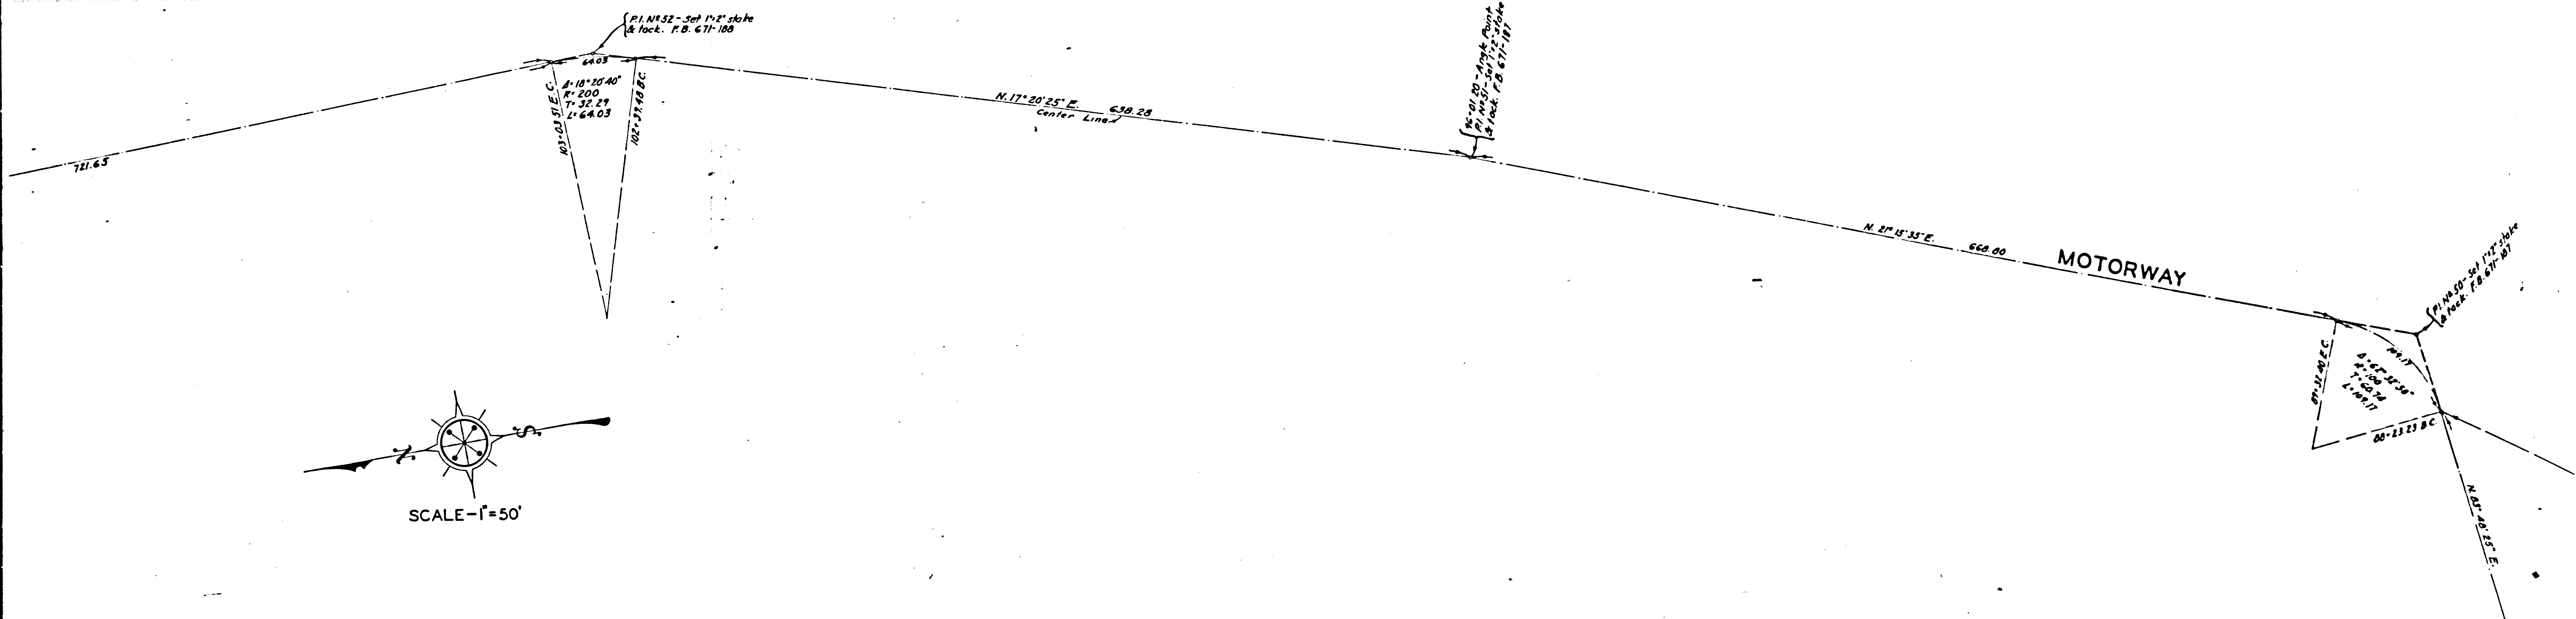

CSB-1396-2
A5 of AG

