



0141-B-1410-2
SHEET 2 OF 27 SHEETS
COUNTY SURVEYORS MAP NO. B-1410

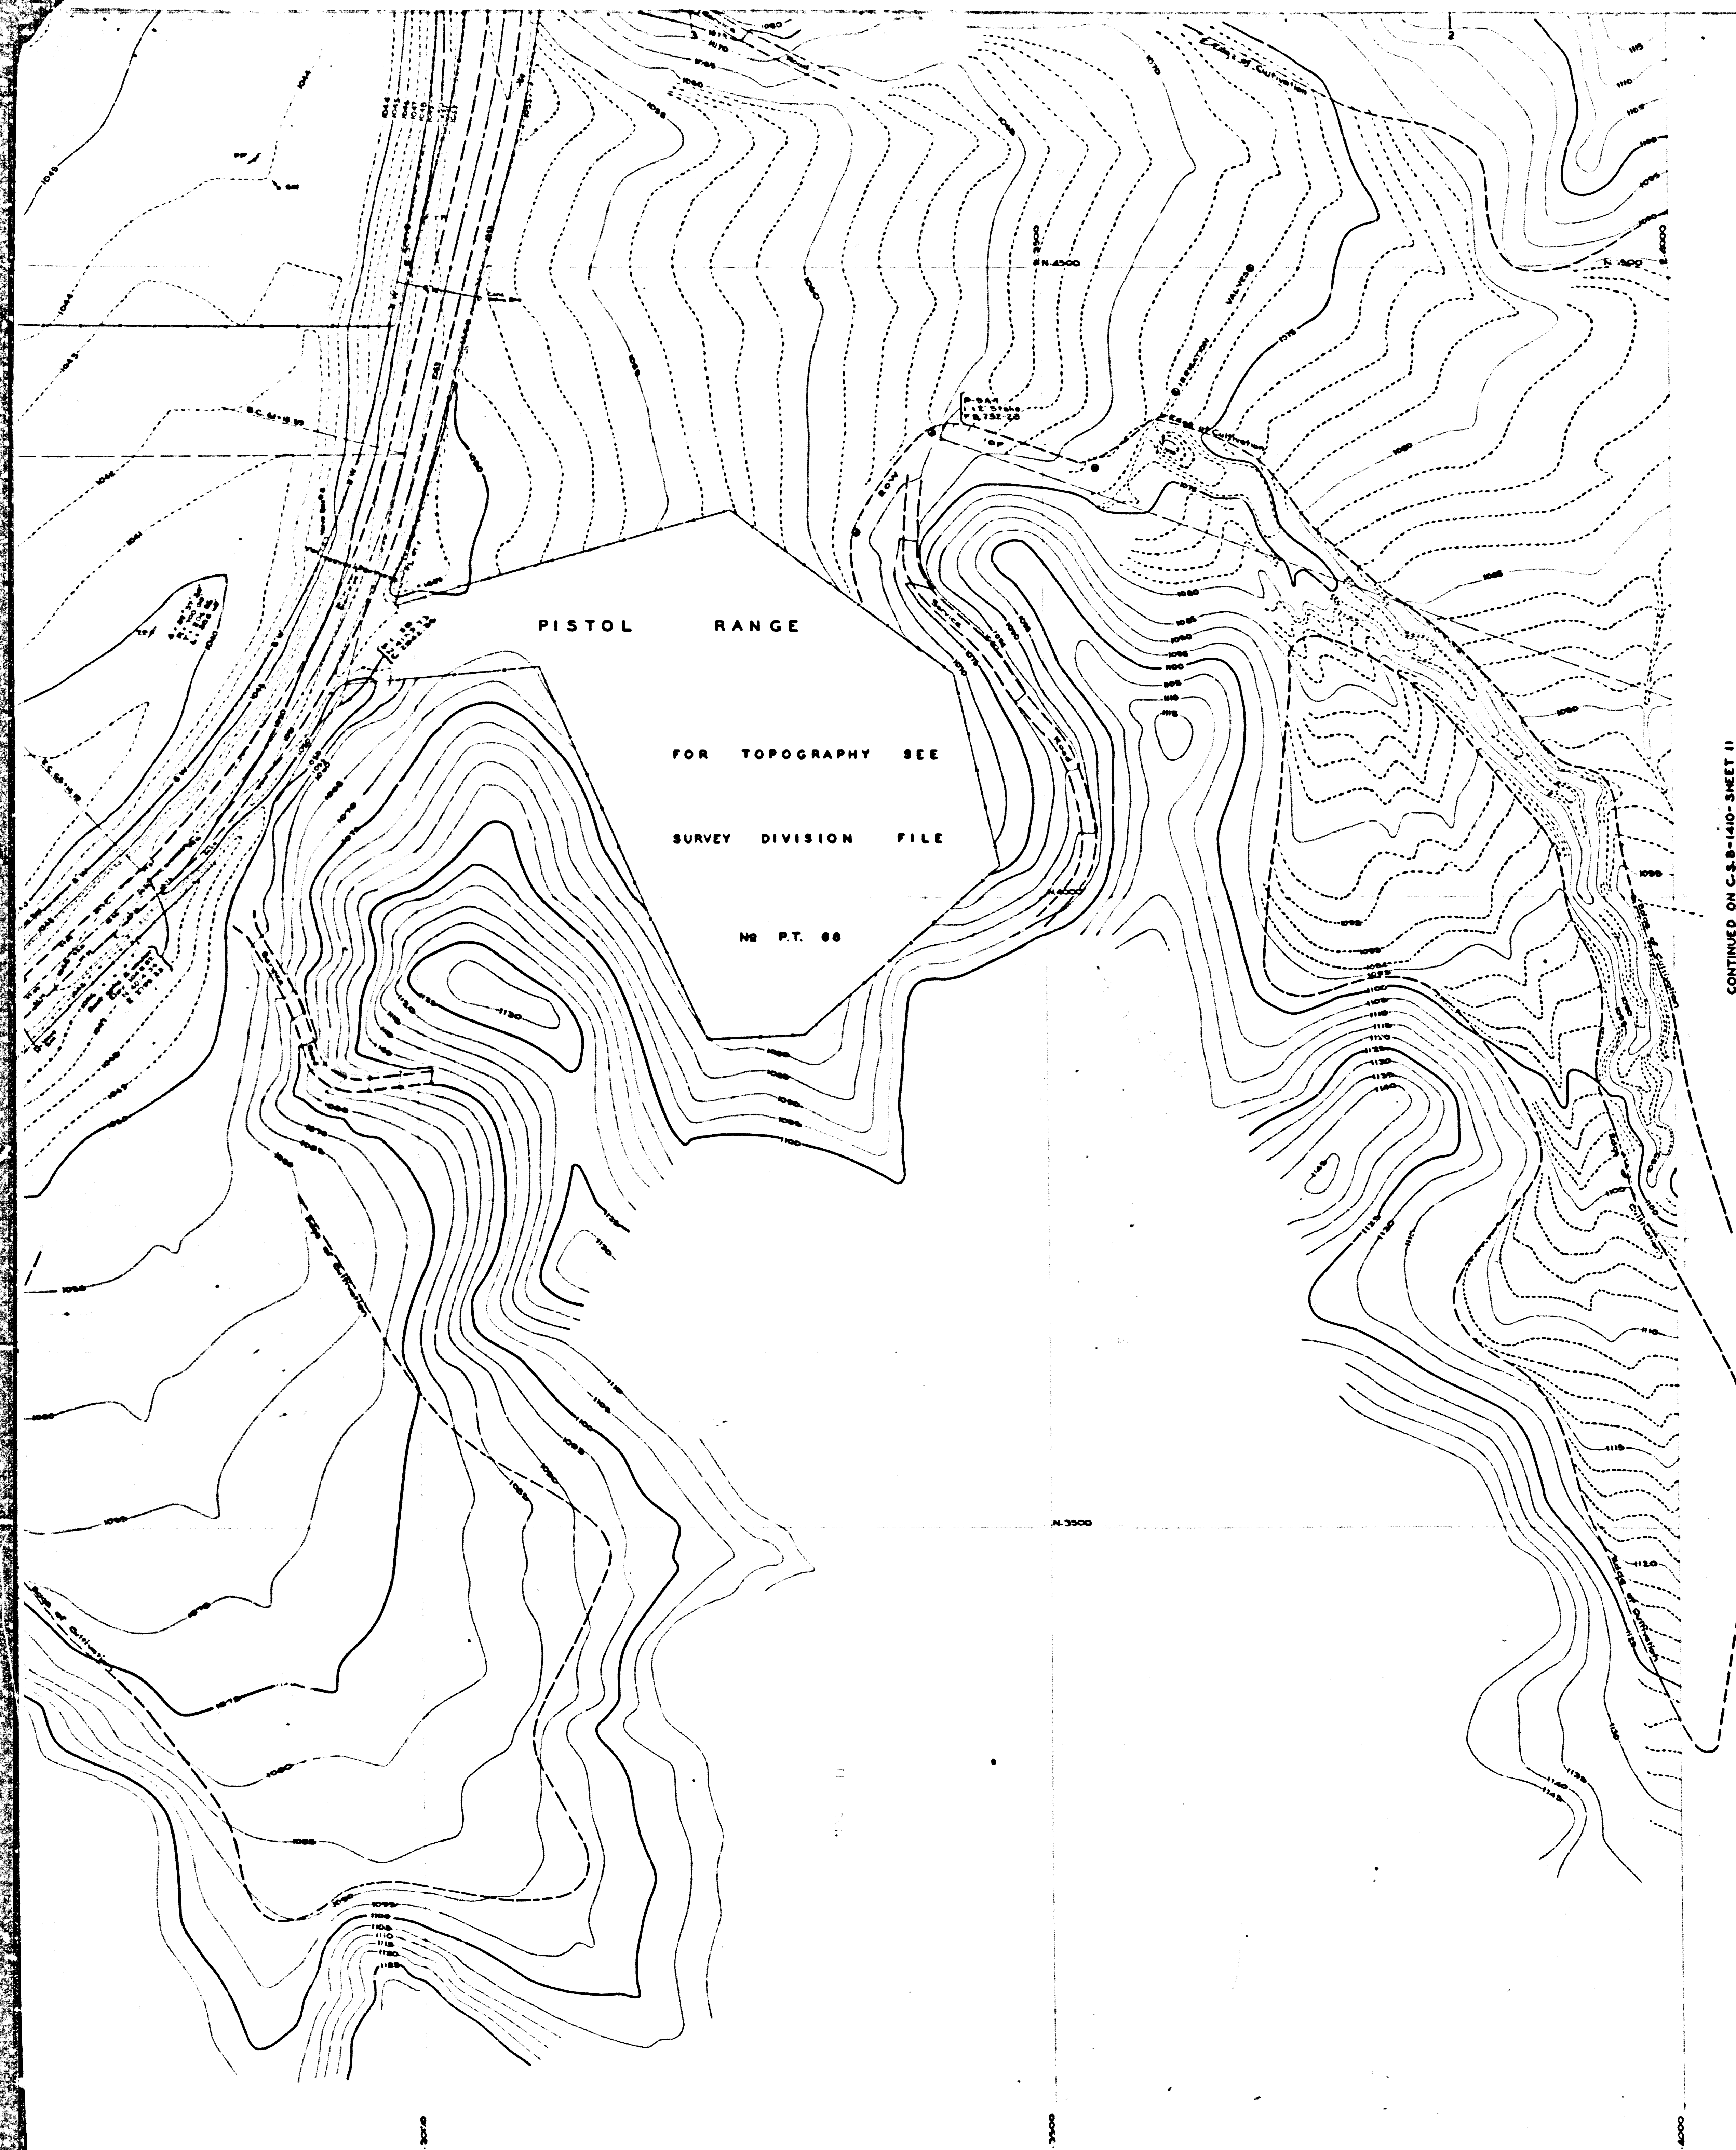

CONTINUED ON C.S.B-1410-SHEET 11

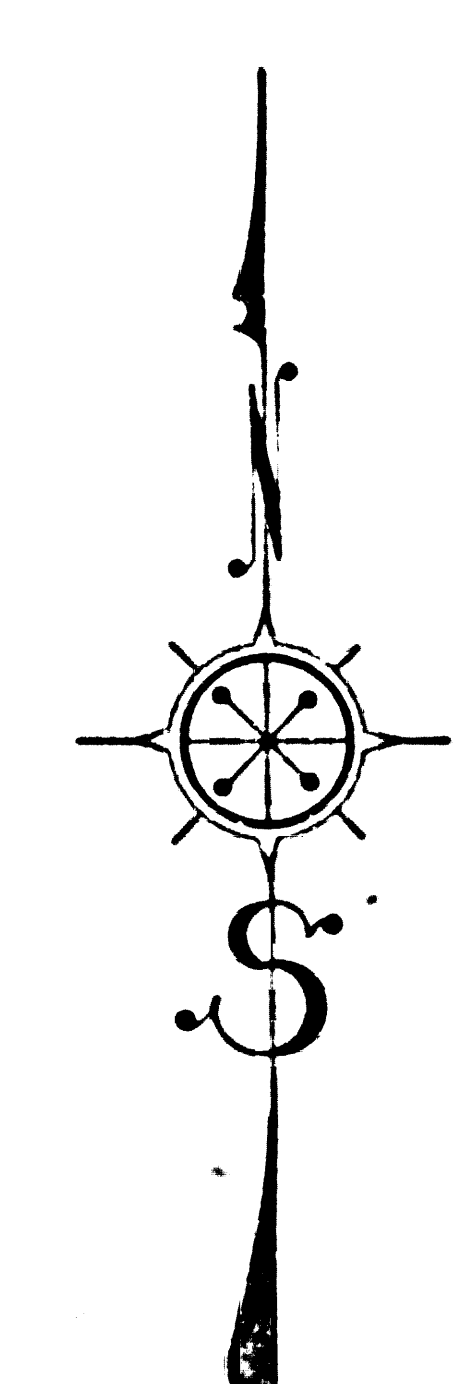

COUNTY OF LOS ANGELES
TOPOGRAPHIC MAP
OF
WAYSIDE HONOR RANCHO
NEAR
CASTAIC, CALIFORNIA

COUNTY SURVEYORS MAP NO. B-1410
SHEET 2 OF 27 SHEETS
SCALE: 1 INCH = 50 FT.


JOB NUMBER 8221
ALFRED JONES-COUNTY SURVEYOR
SURVEYED AUGUST 1941 TO APRIL 1942
SURVEYED UNDER INSTRUCTIONS OF THE
BOARD OF SUPERVISORS PER ORDER DATED
SEPTEMBER 24, 1940
ELEVATIONS ARE BASED ON THE LOS ANGELES
COUNTY SURVEY CONTROL SYSTEM
PLANE TABLE SHEETS D-B1, D-B2, D-B3, D-B4
D-C1, D-C2, D-C3, D-C4
FIELD WORK BY F. GREENWOOD
OFFICE WORK BY F. C. HOWARD
CHECKED BY C. J. TERRY
J. H. SMITH

DATUM - MEAN SEA LEVEL
ELEVATIONS SHOWN HEREON ARE
BASED ON THE 1932 ADJUSTMENT
OF U.S.C. & G.S. B.M. 52-1026 (U.S. 1507)

NOTE: The Survey Control System referred to in the County Polyconic
Plane Coordinates System for Grid B, is in use until January 1943. Bearings
are not based on the Los Angeles County Coordinates System, Lamber: Grid

CSB-1410-2
A1-OF A3

COMPLA SURVEYORS MAP NO. B-1410
SHEET 2 OF 27 SHEETS

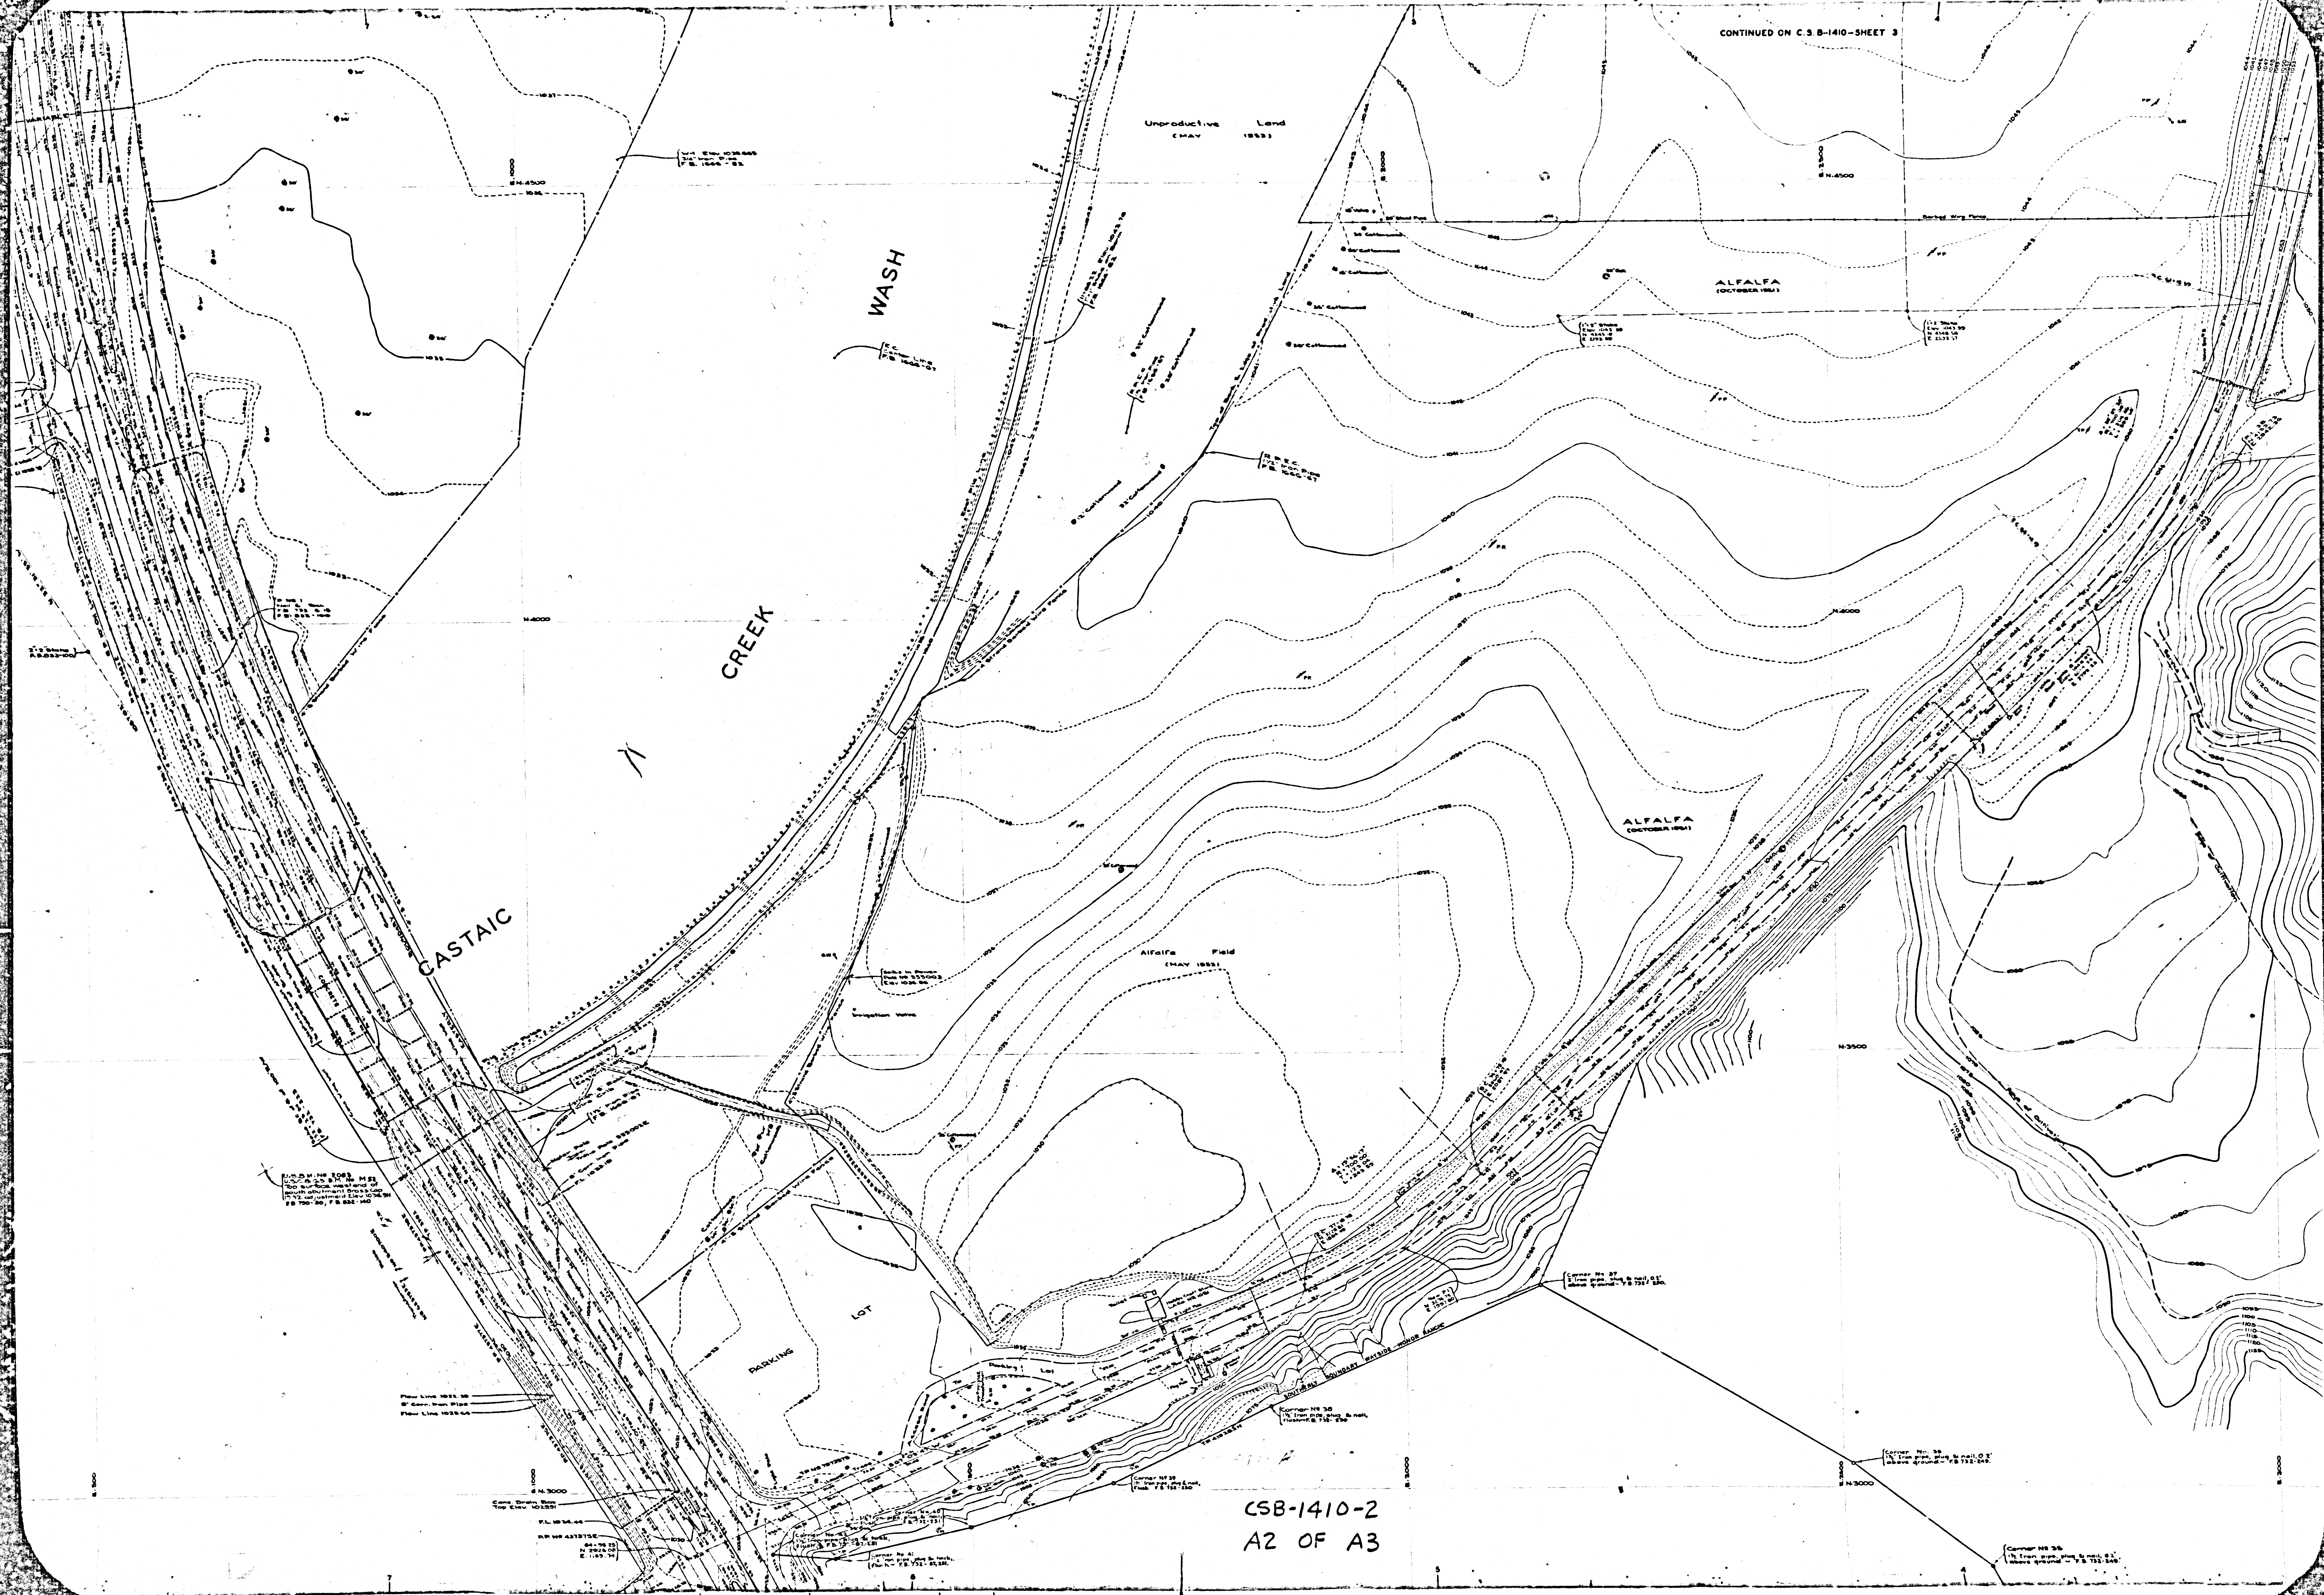




14000

14000

13500

13000

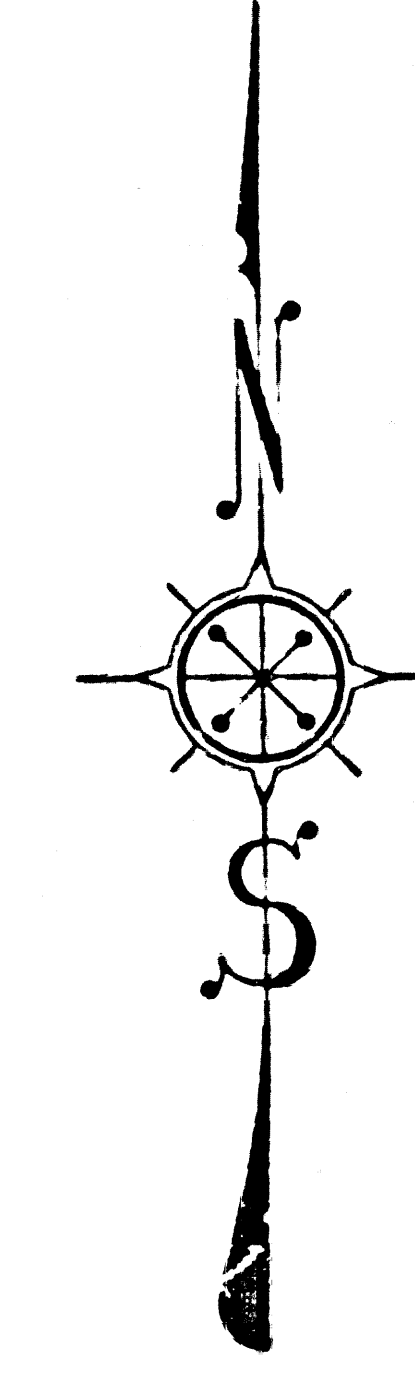

CSB-1410-2
A3 OF A3

CASTAIC

CREEK

WASH

Lot

PARKING



1410-2

