


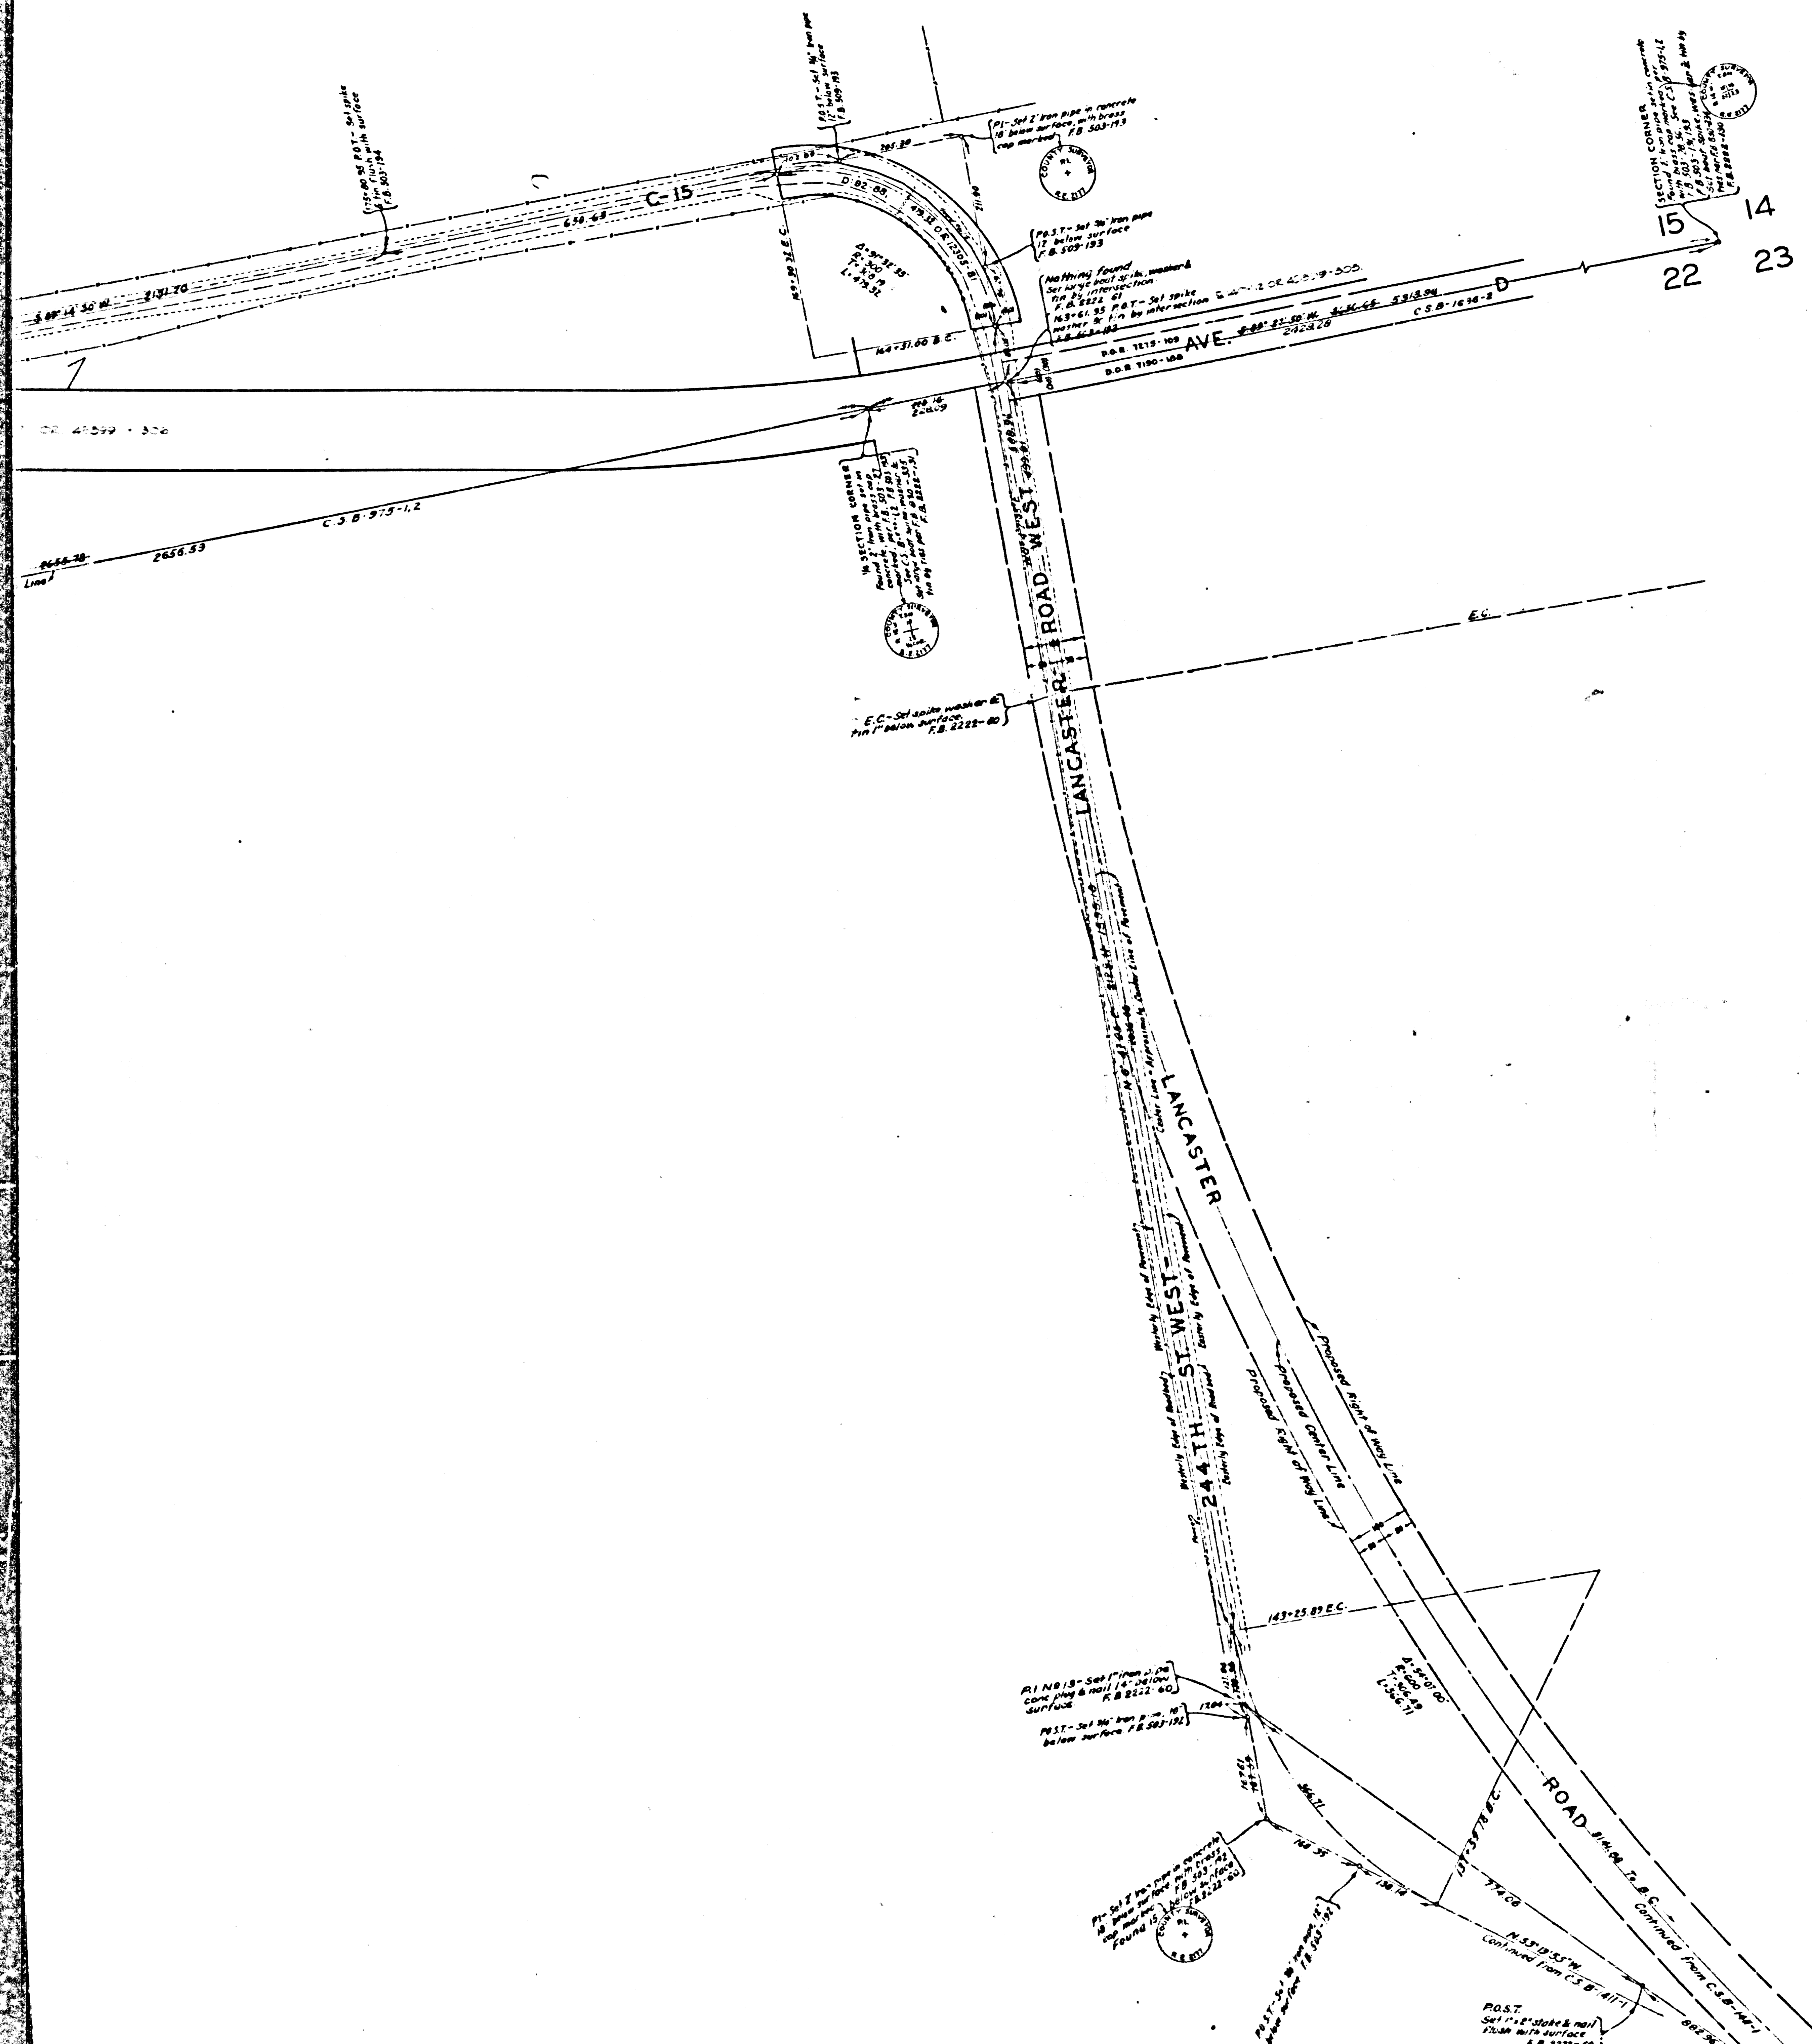

LANCASTER ROAD MAP OF FAIRMONT-NEENACH ROAD (STATE HIGHWAY VII-L.A.-59 A & B)

THROUGH
T.8N. - R.16W. S.B.M.
COUNTY SURVEYORS MAP NO B-1411.
SHEET NO 2 OF 2 SHEETS
SCALE - 1 INCH = 100 FT

JOB NUMBER 8210.
ALFRED JONES - COUNTY SURVEYOR
SURVEYED - APRIL 1938.
SURVEYED UNDER INSTRUCTIONS OF THE
BOARD OF SUPERVISORS PER ORDER DATED
NOV 23, 1937.
BEARINGS ARE BASED ON THE BEARING OF
SECTION LINES AS SHOWN ON C.S.B. 975-142.
F.B. 503-189-220.
FIELD WORK BY... E.A. ROSECRANS.
OFFICE WORK BY... F.A. WOOD.
K.R. PHIPSON.
CHECKED BY... K.R. PHIPSON.
LANCASTER ROAD ALIGNMENT, 1938. R.L. GREEN JUN 27 37


INDEX 73

CSB-1411-2
A1 OF A6


SHEET NO 2 OF 2 SHEETS
COUNTY SURVEYORS MAP NO B-1411

1/2" iron pipe in concrete
and surface, with 5' high
and 10" dia. - P.B. 503-177

Post - Set 1/2" iron pipe, 5'
below surface, P.B. 503-197

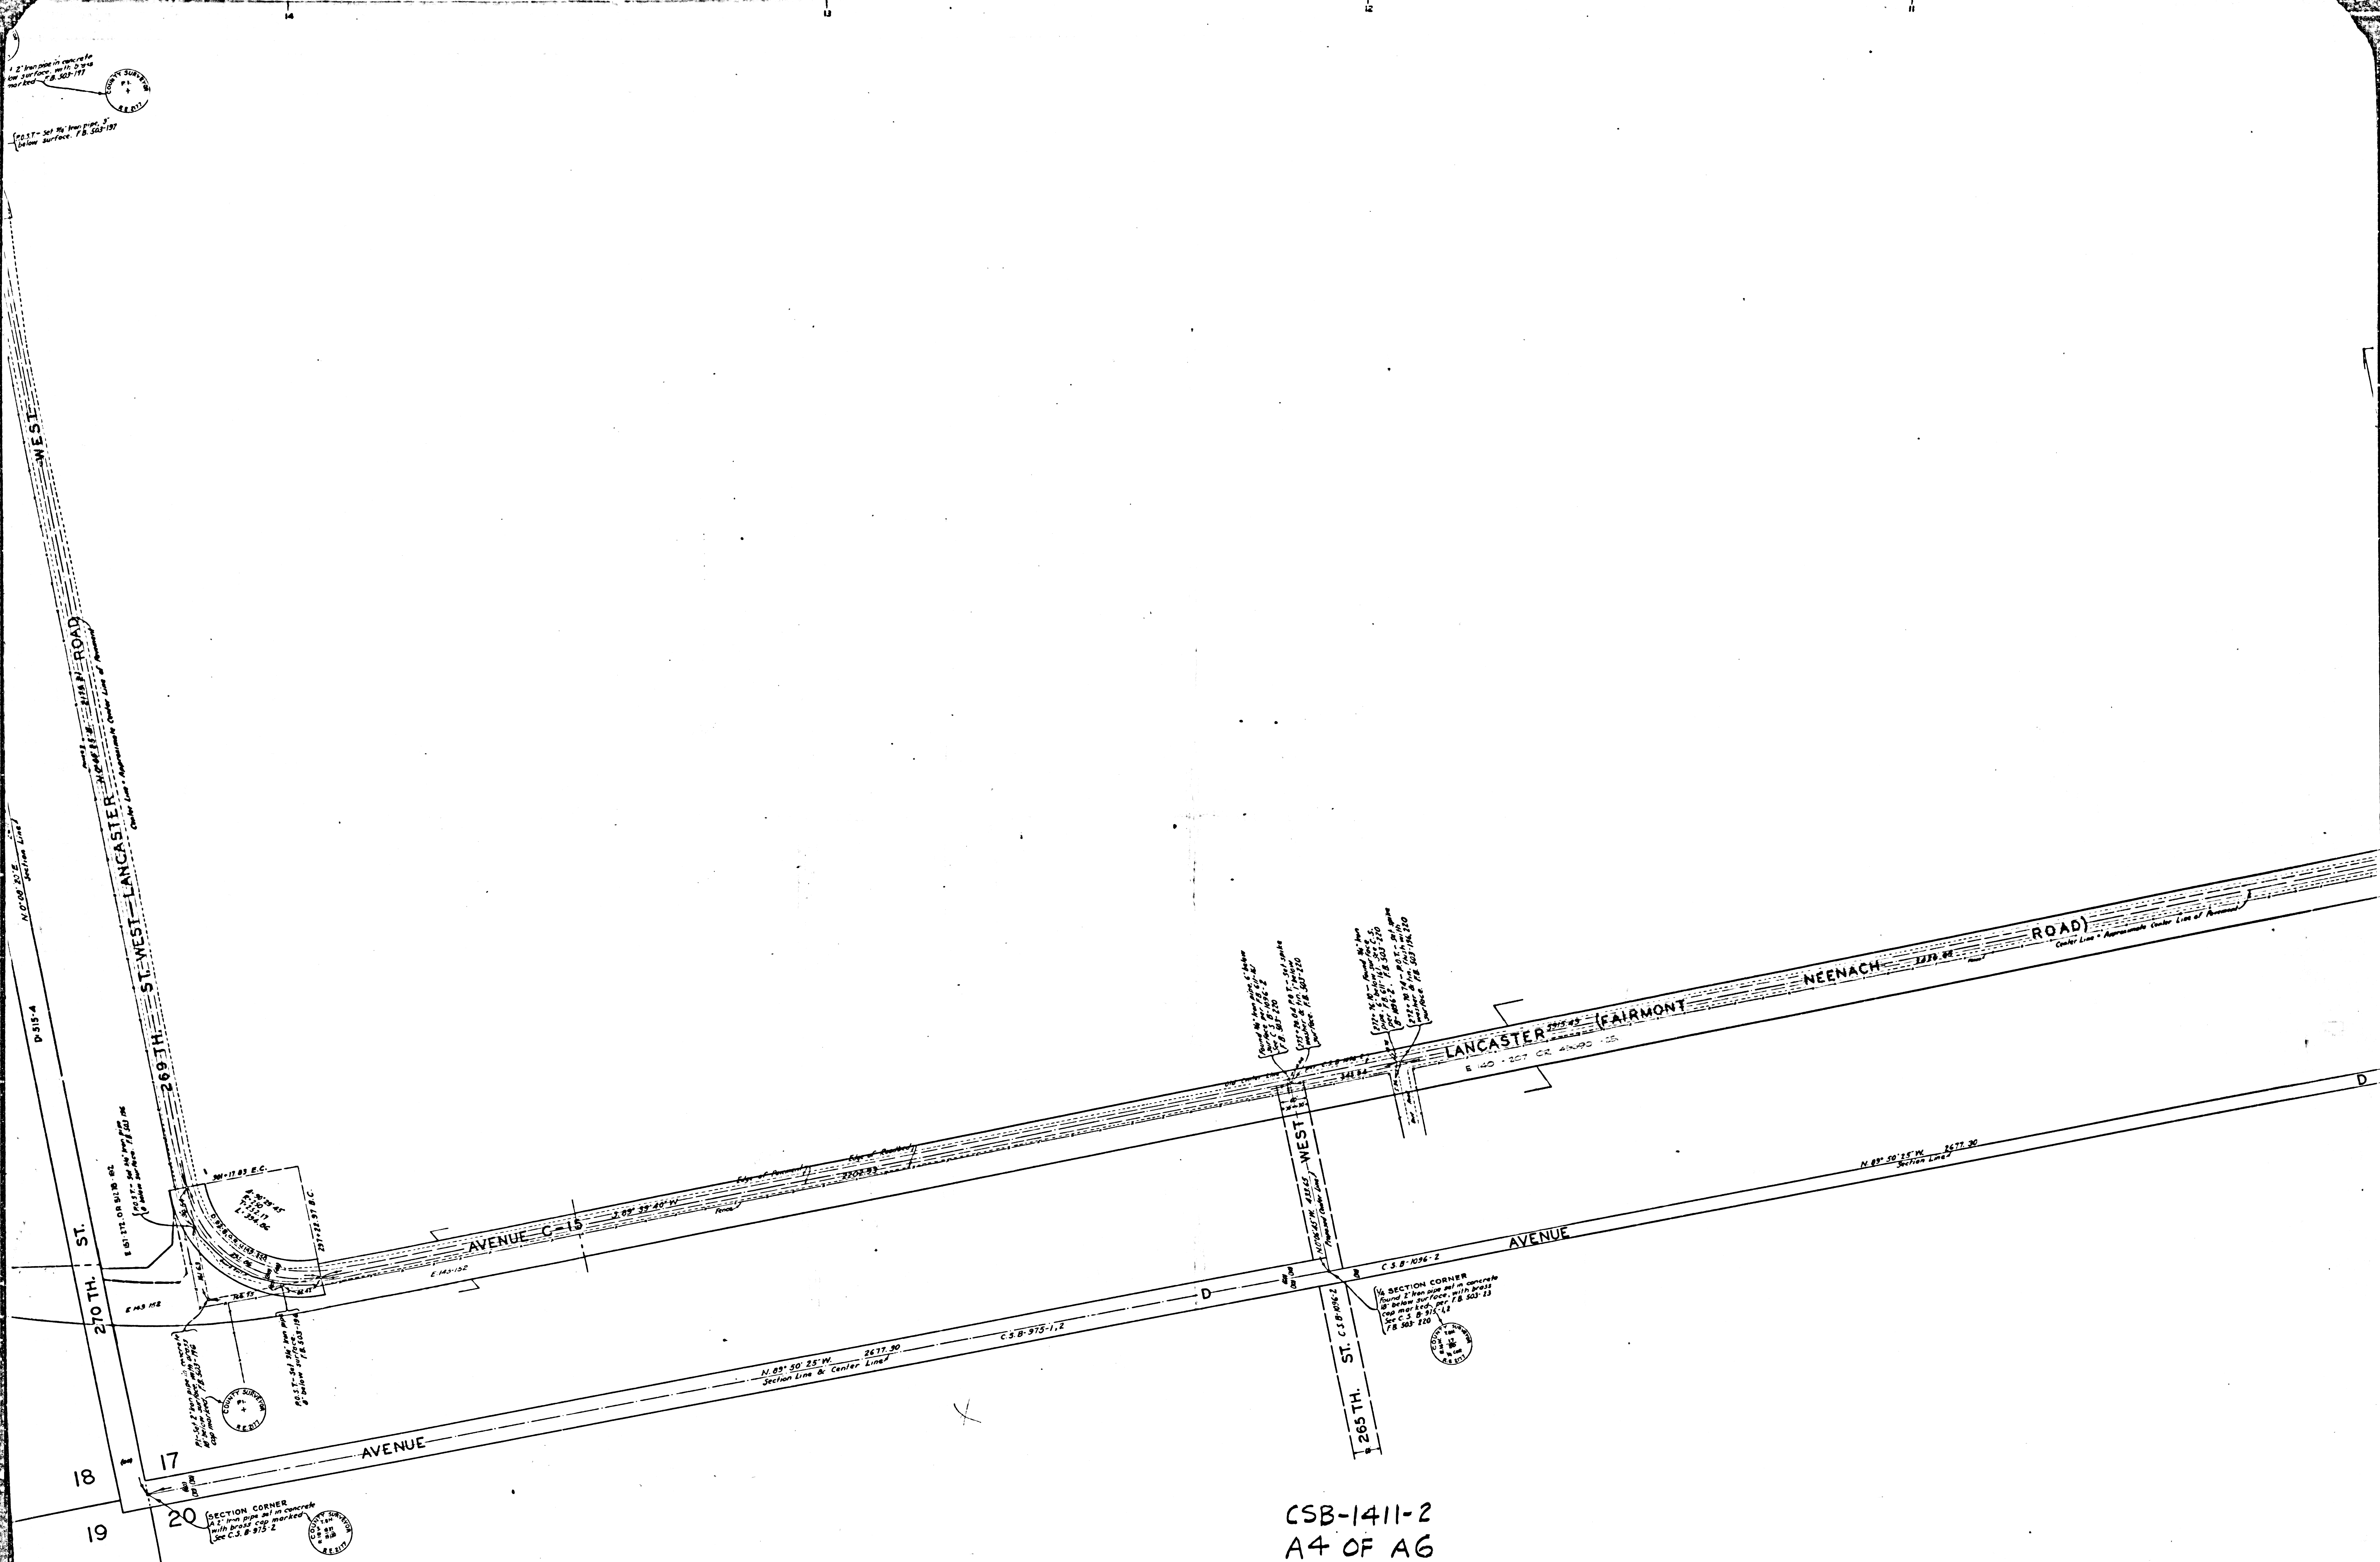

CSB-1411-2
A4 OF A6

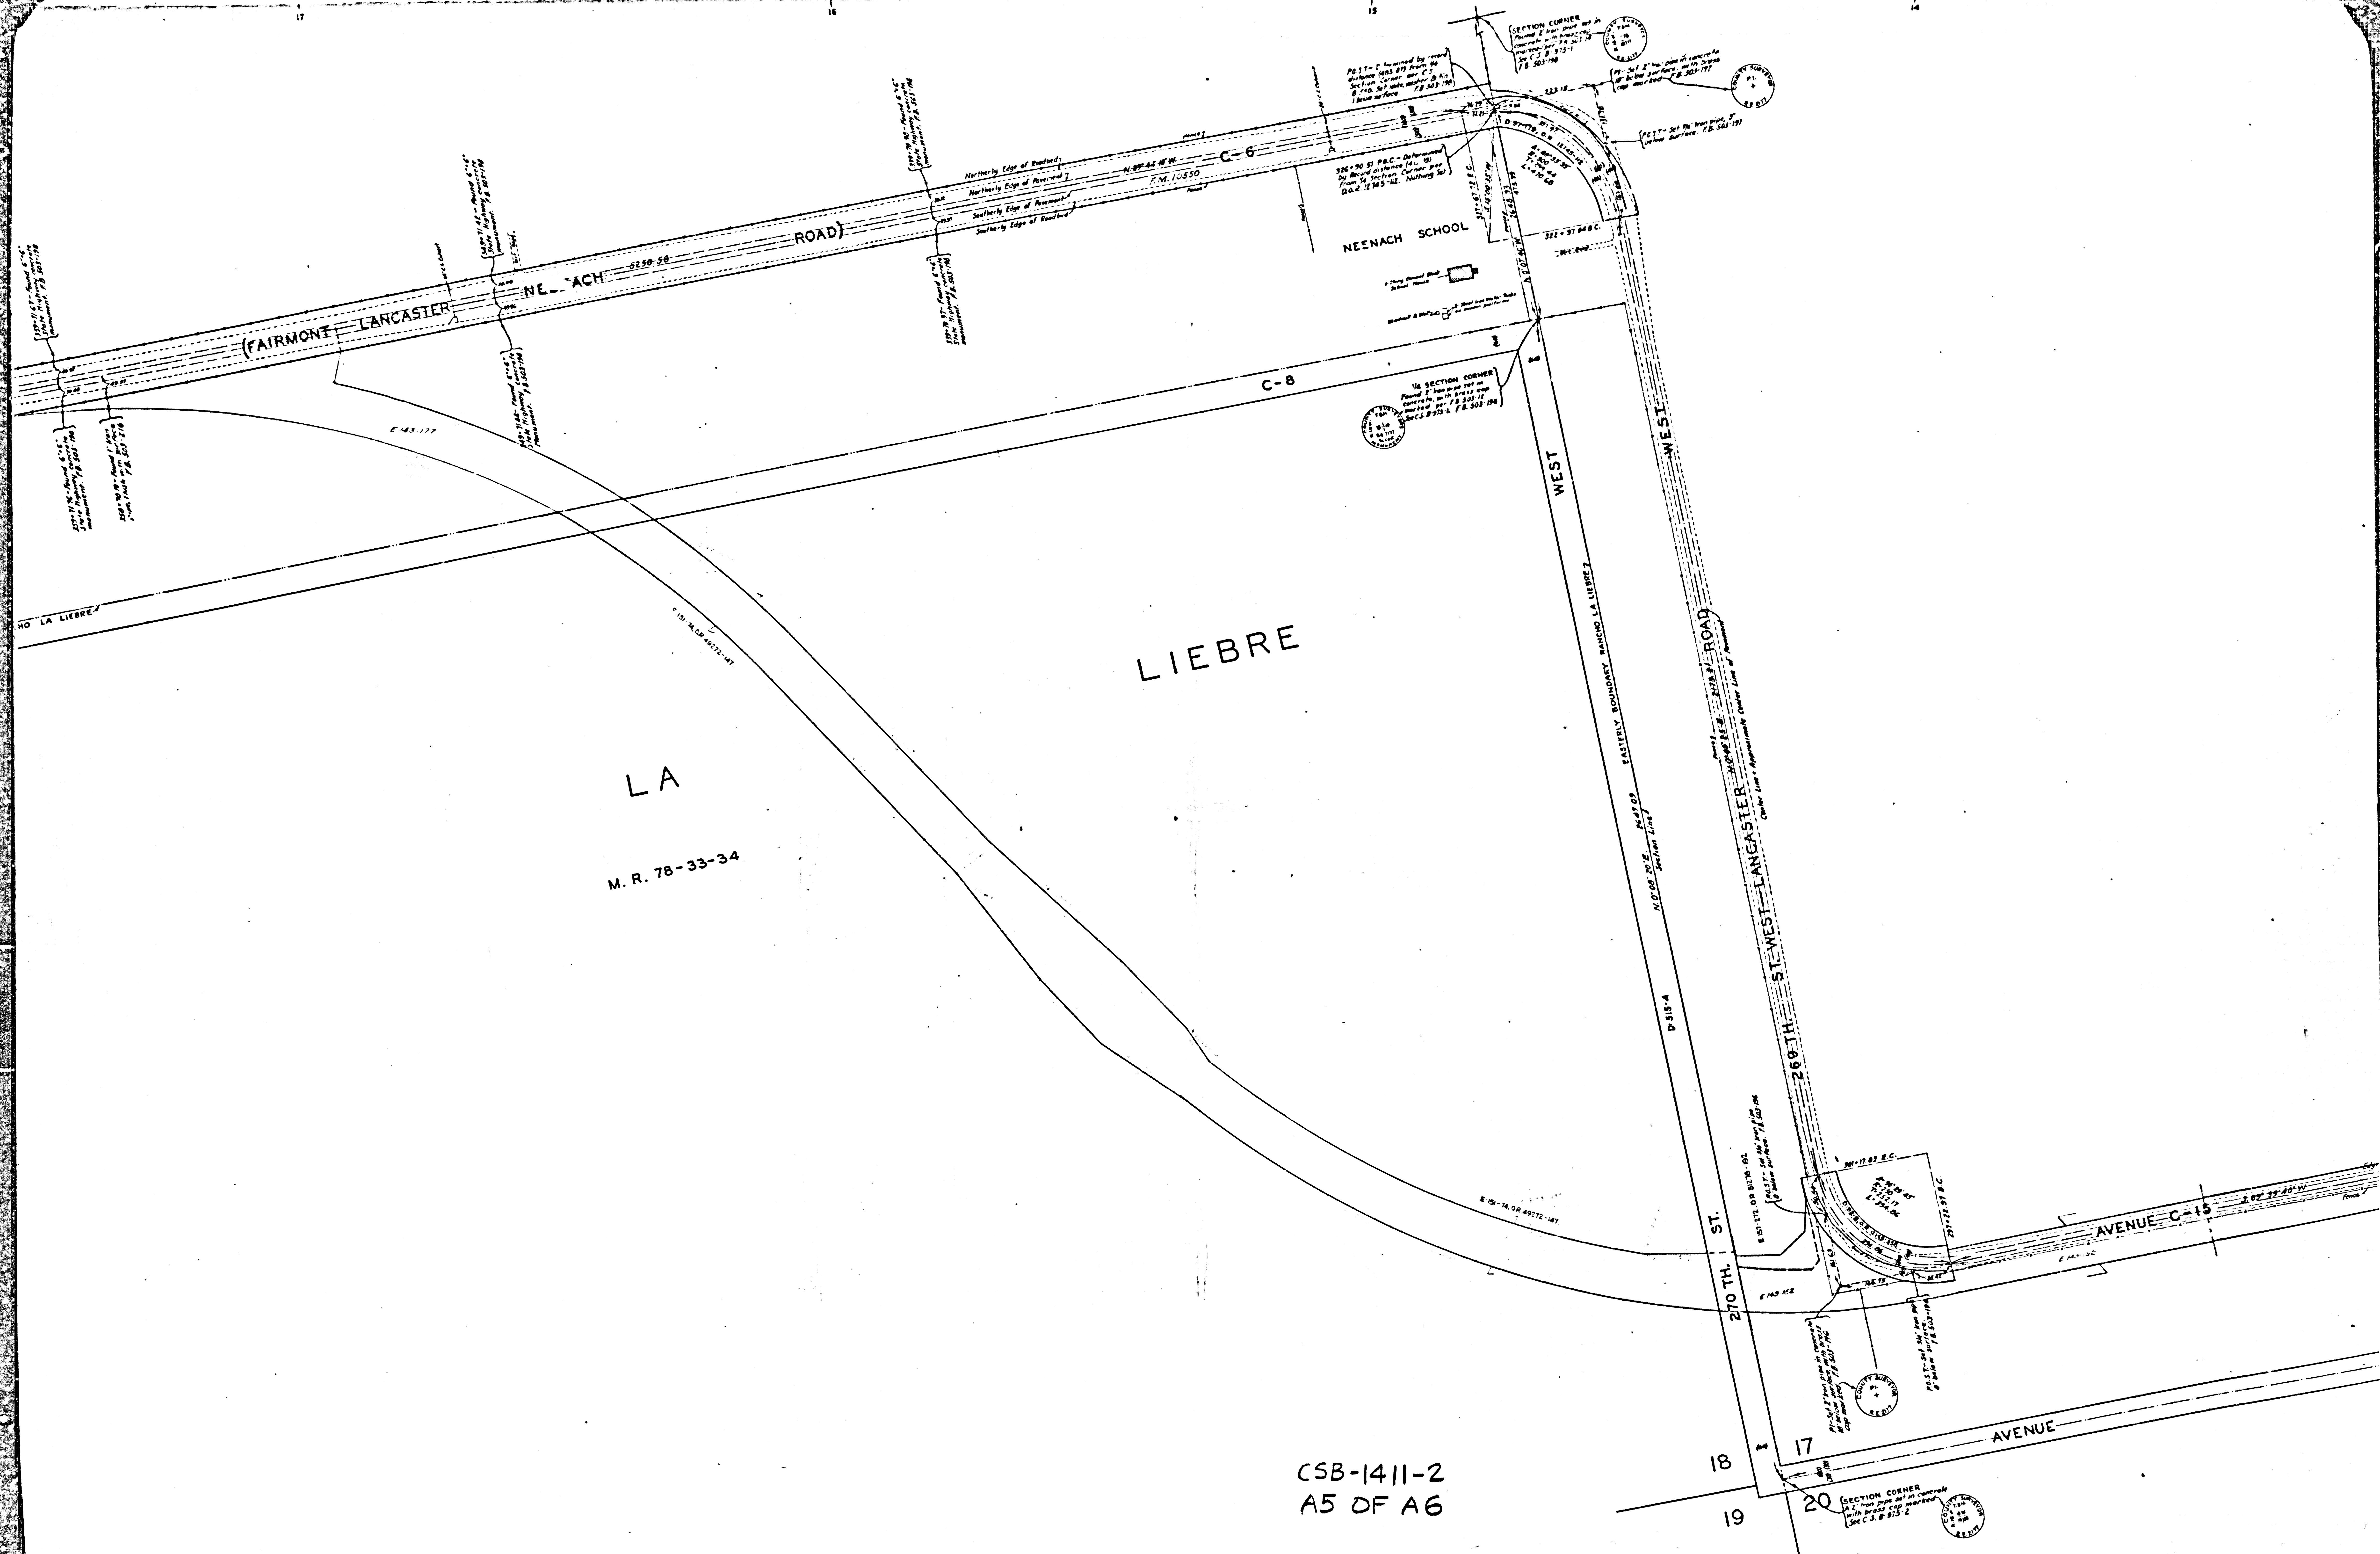

SHEET NO. 5 OF 5 SHEETS
COUNTY SURVEYORS MAP NO. B-1411

CSB-1411-2
AG OF AG

R A N C H O

M. R. 78

