


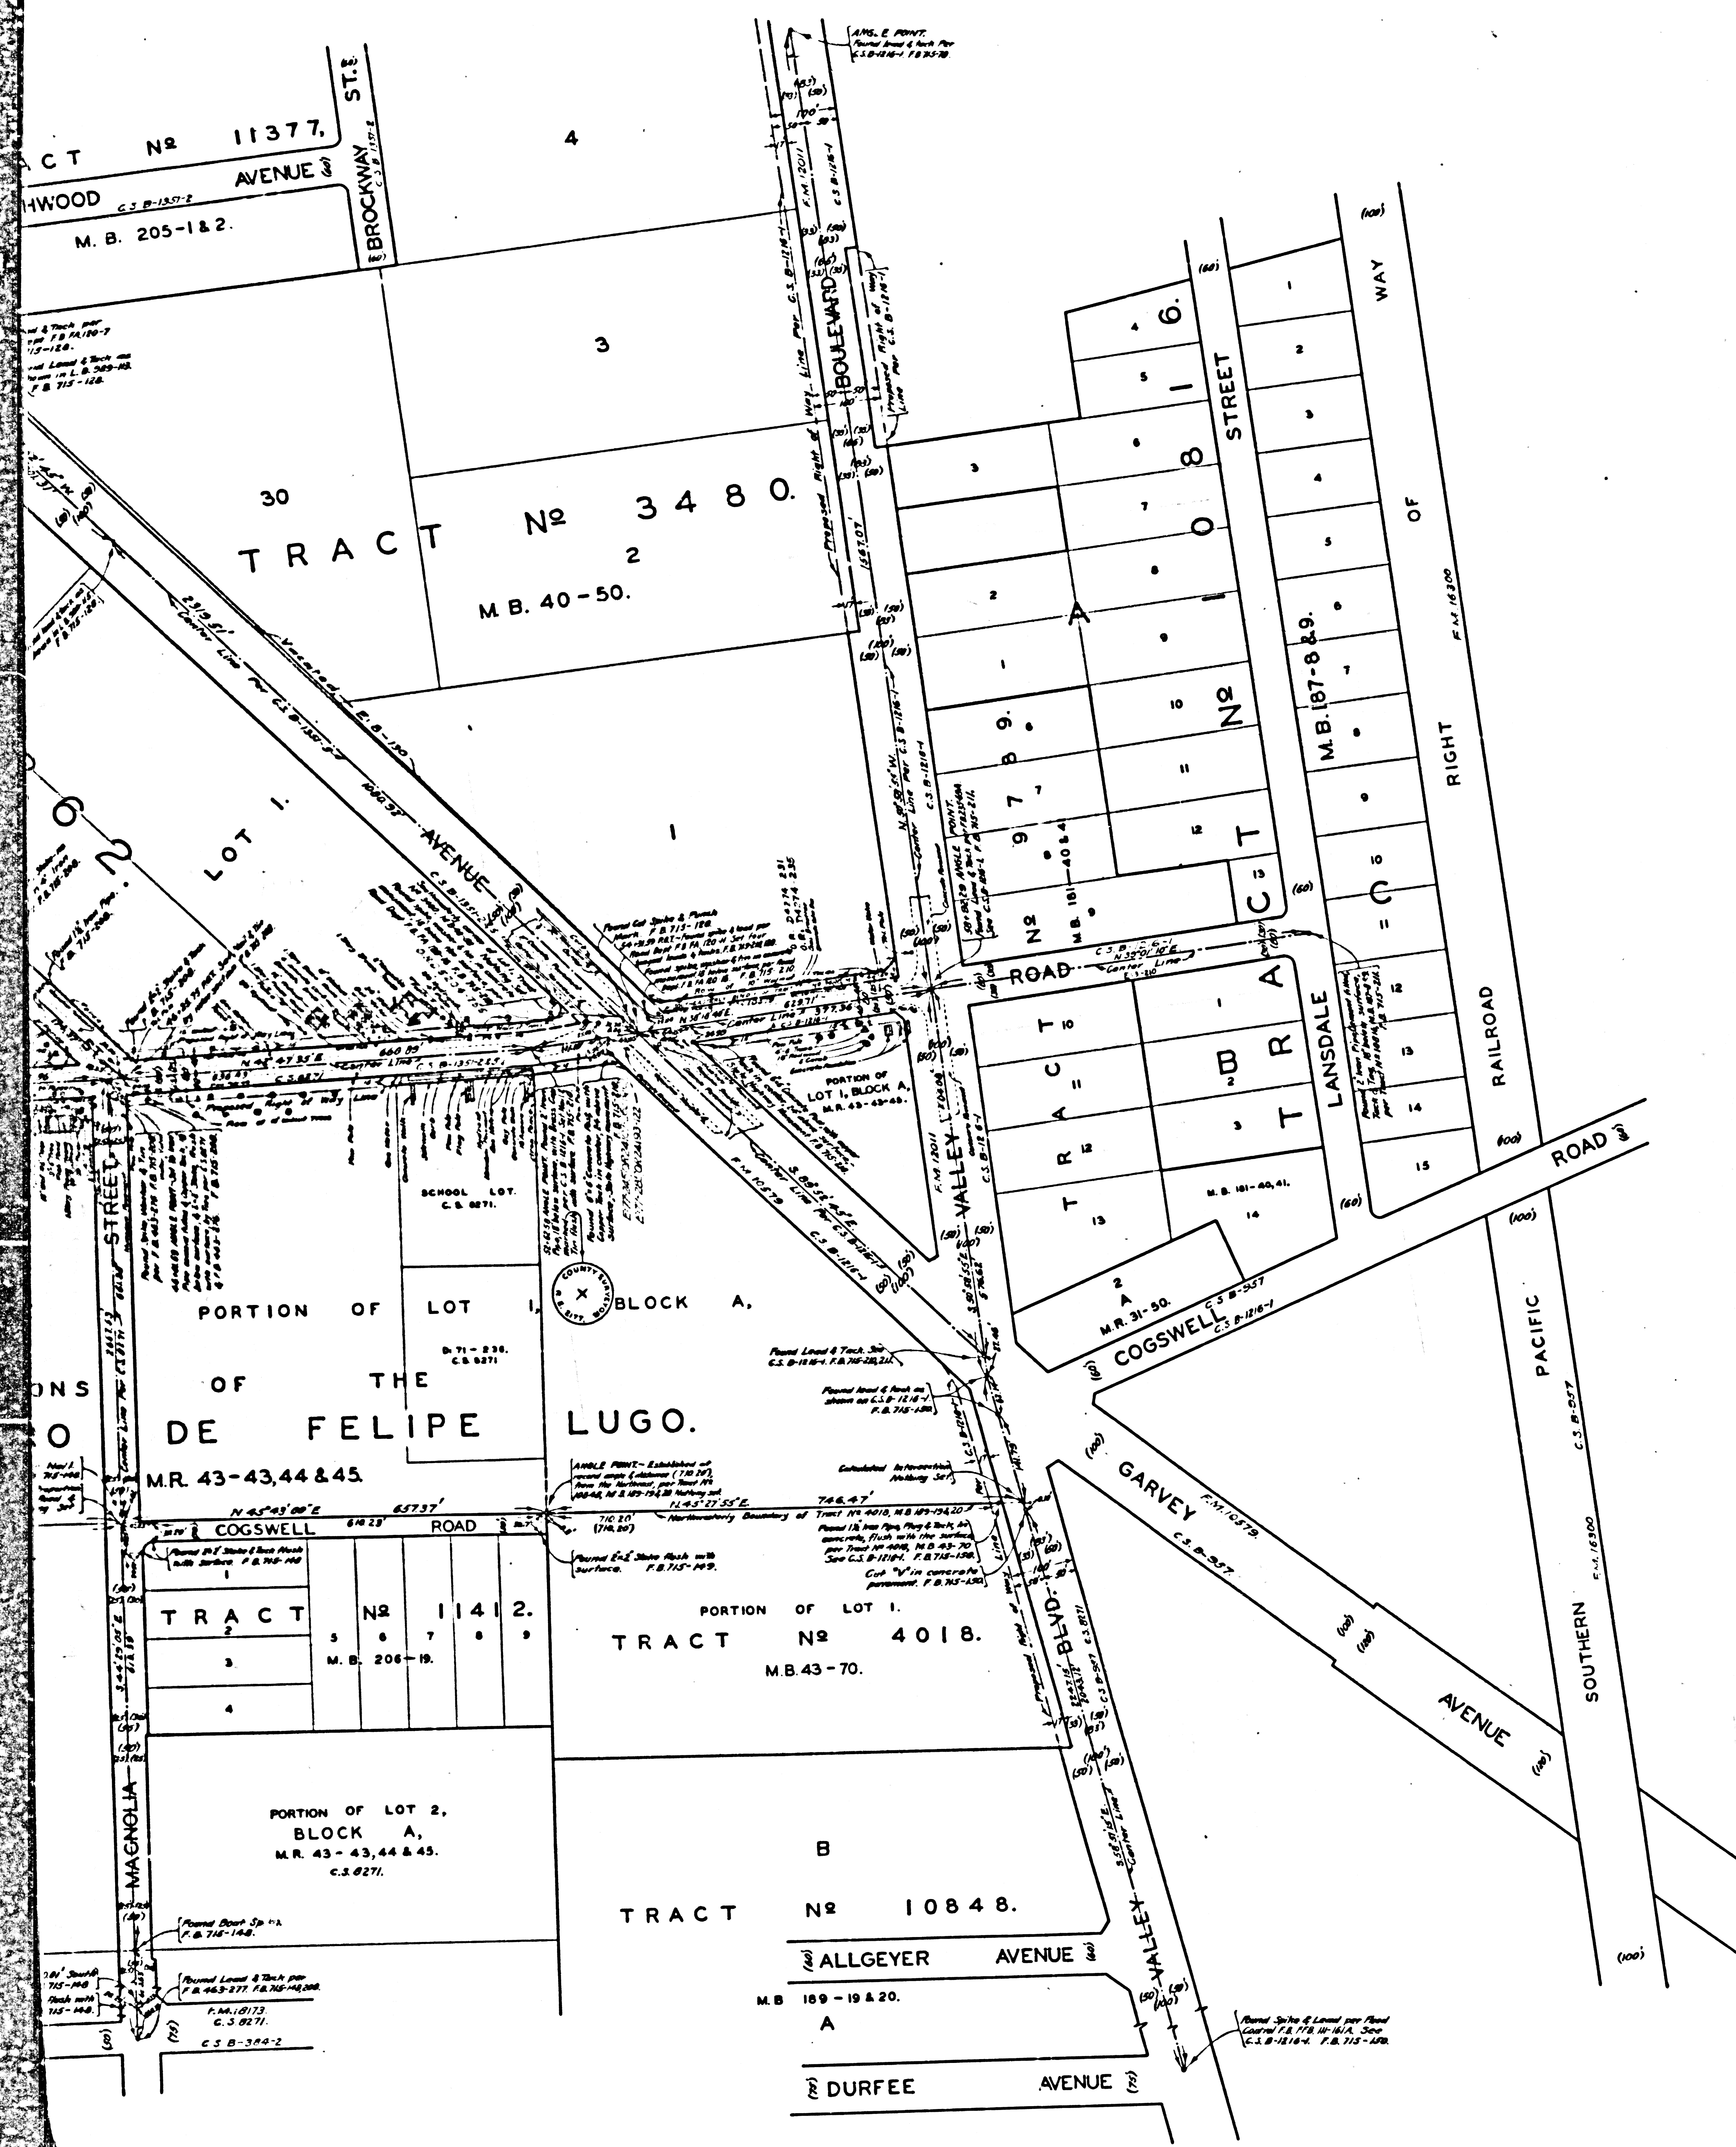

MAP OF
MOUNTAIN VIEW ROAD
FROM
WEAVER AVENUE
TO
VALLEY BOULEVARD.
COUNTY SURVEYORS MAP NO B-1413.
SCALE - 1 INCH = 100 FT.

INDEX 37-46

JOB NUMBER 7139.

ALFRED JONES - COUNTY SURVEYOR.
SURVEYED, JULY, 1937. - DEC. 1937.


SURVEYED UNDER INSTRUCTIONS OF THE
BOARD OF SUPERVISORS PER ORDER DATED
MARCH 21, 1932.

BEARINGS ARE BASED ON THE BEARING OF
PECK ROAD PER C. S. B - 1351-2.

F. B. 715-201-224.

FIELD WORK BY... H. F. EVANS.
OFFICE WORK BY... J. D. PRICE.
CHECKED BY... A. A. ROESER.

CSB-1413
A1 OF A3

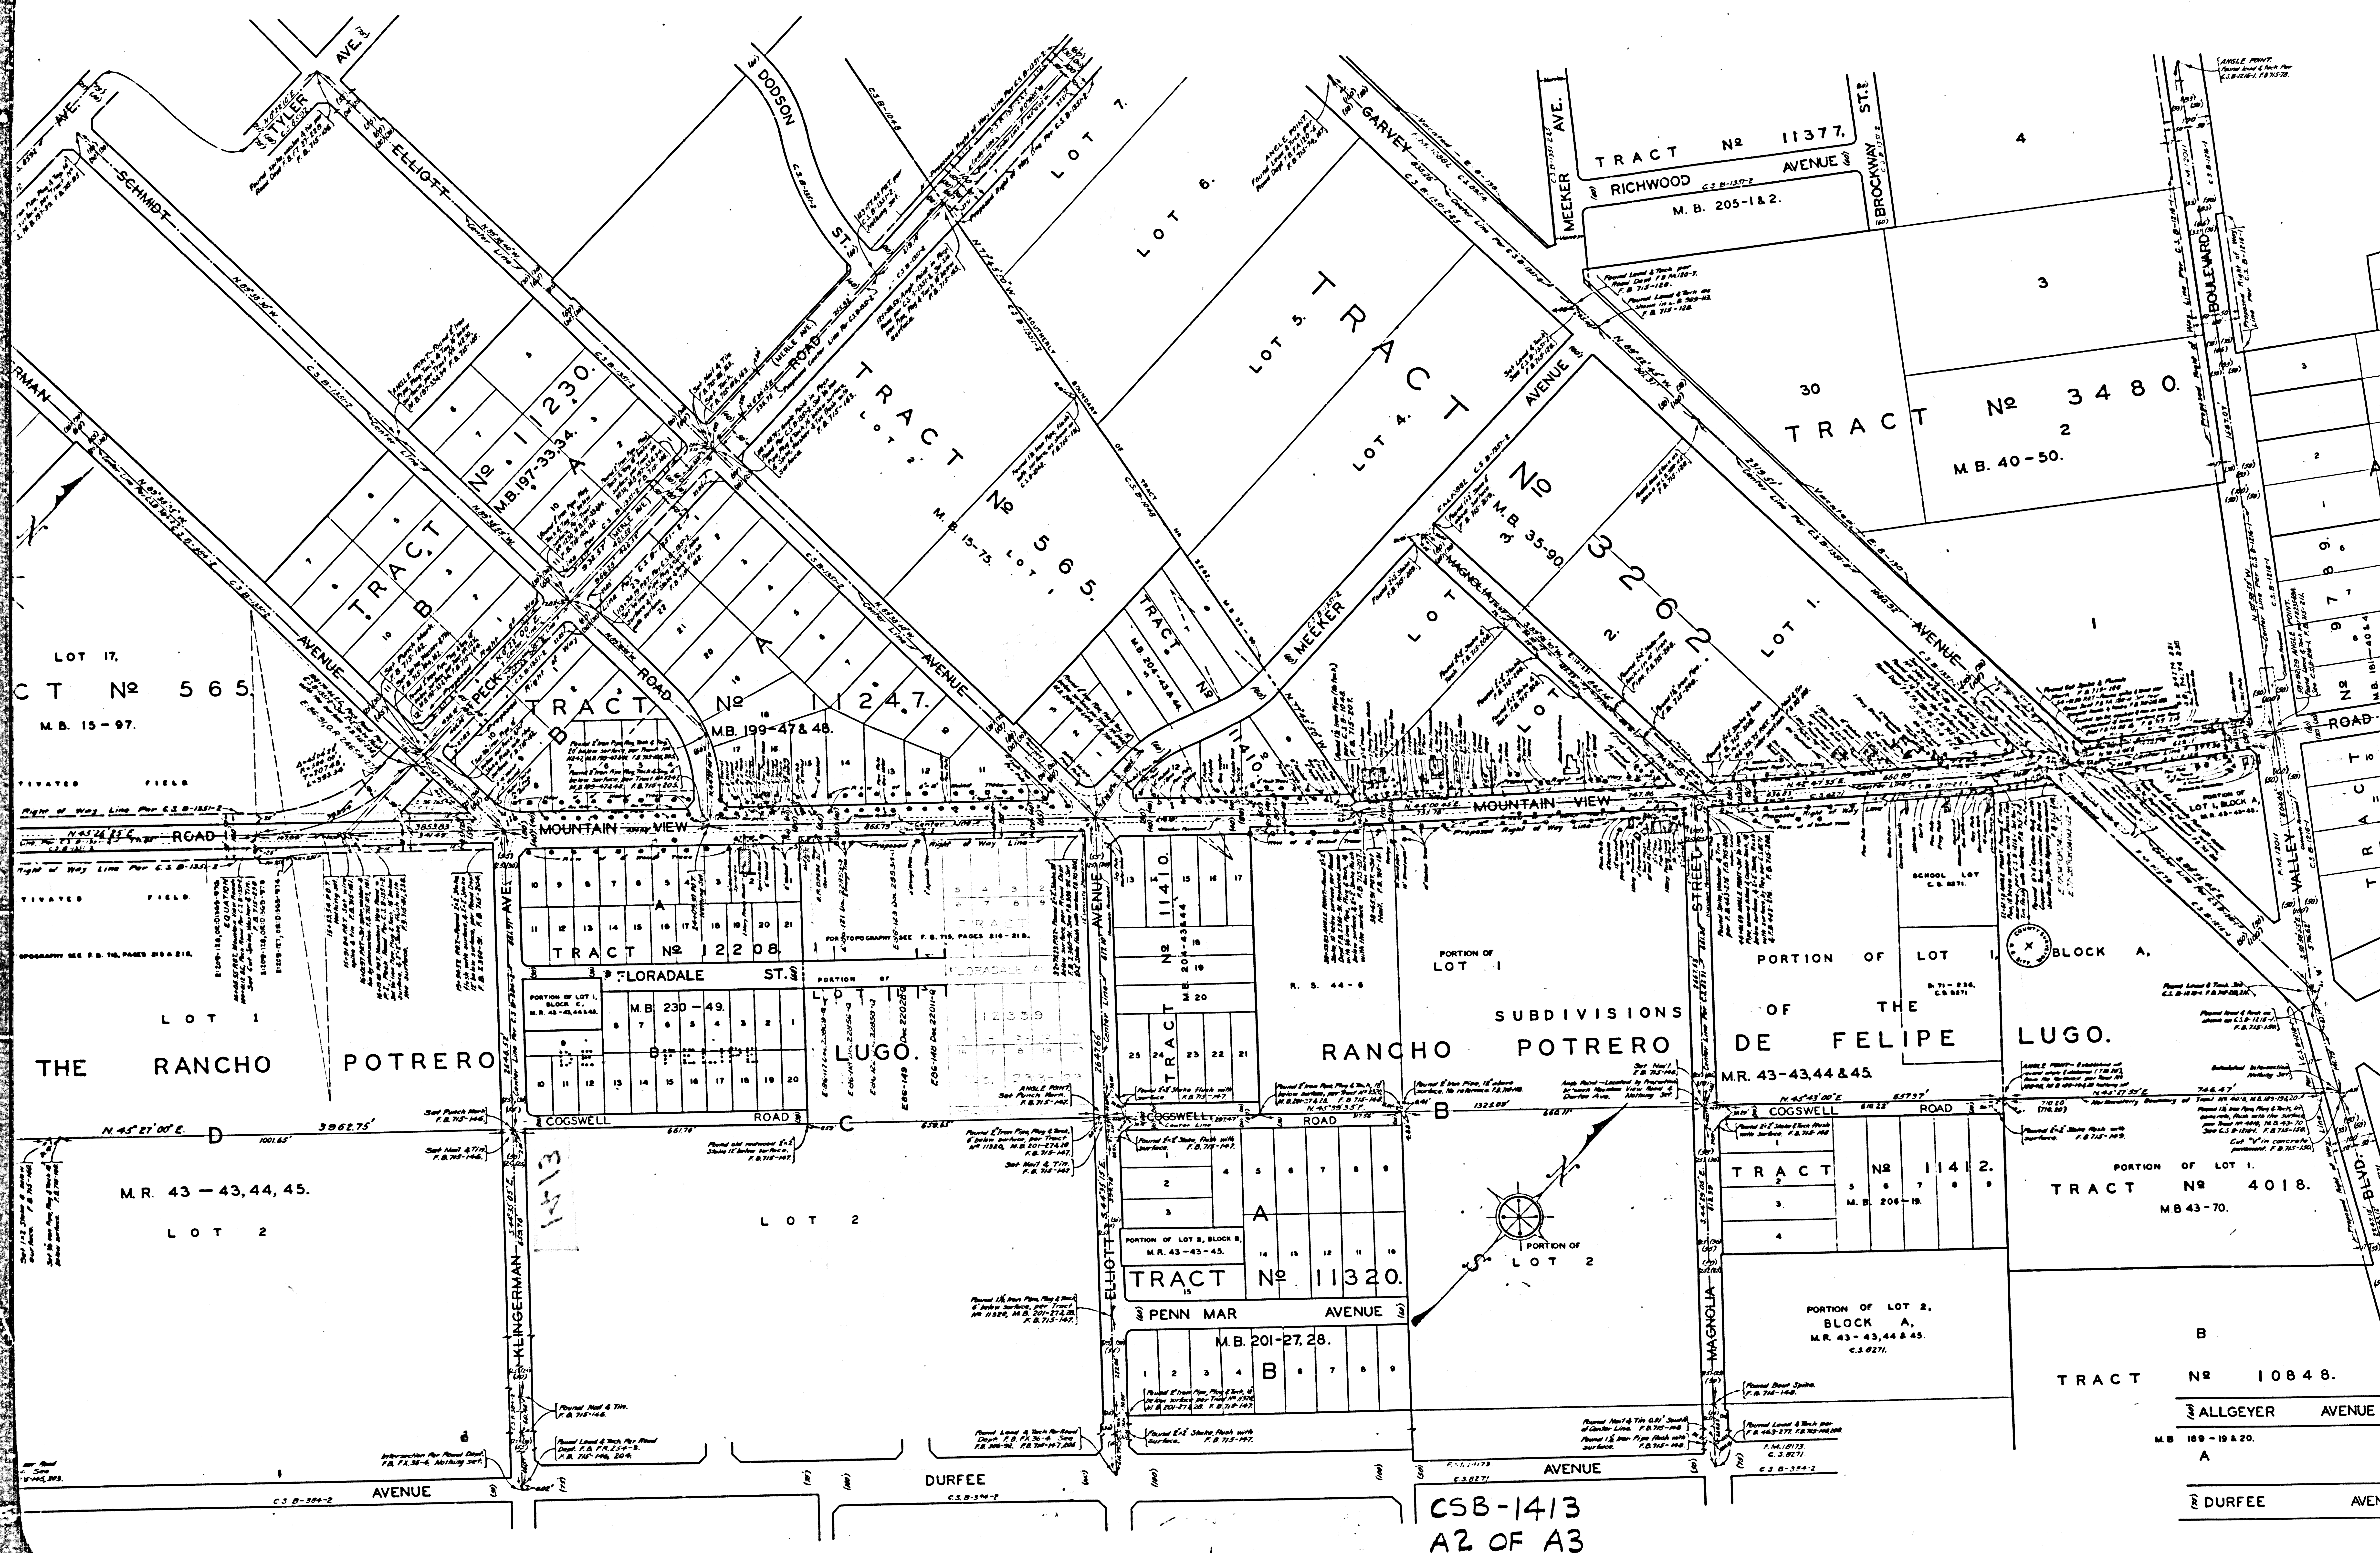

LOT 17,
CT N^o 565.
M.B. 15-97.


LOT 1
THE RANCHO POTRERO
M.R. 43-43, 44, 45.
LOT 2

TRACT N^o 11230
M.B. 197-3334
TRACT N^o 11247
M.B. 199-47 & 48
TRACT N^o 11208
M.B. 230-49
TRACT N^o 11410
M.B. 204-43844
TRACT N^o 11320
M.B. 201-27, 28
TRACT N^o 11412
M.B. 208-19



CSB-1413
A2 OF A3

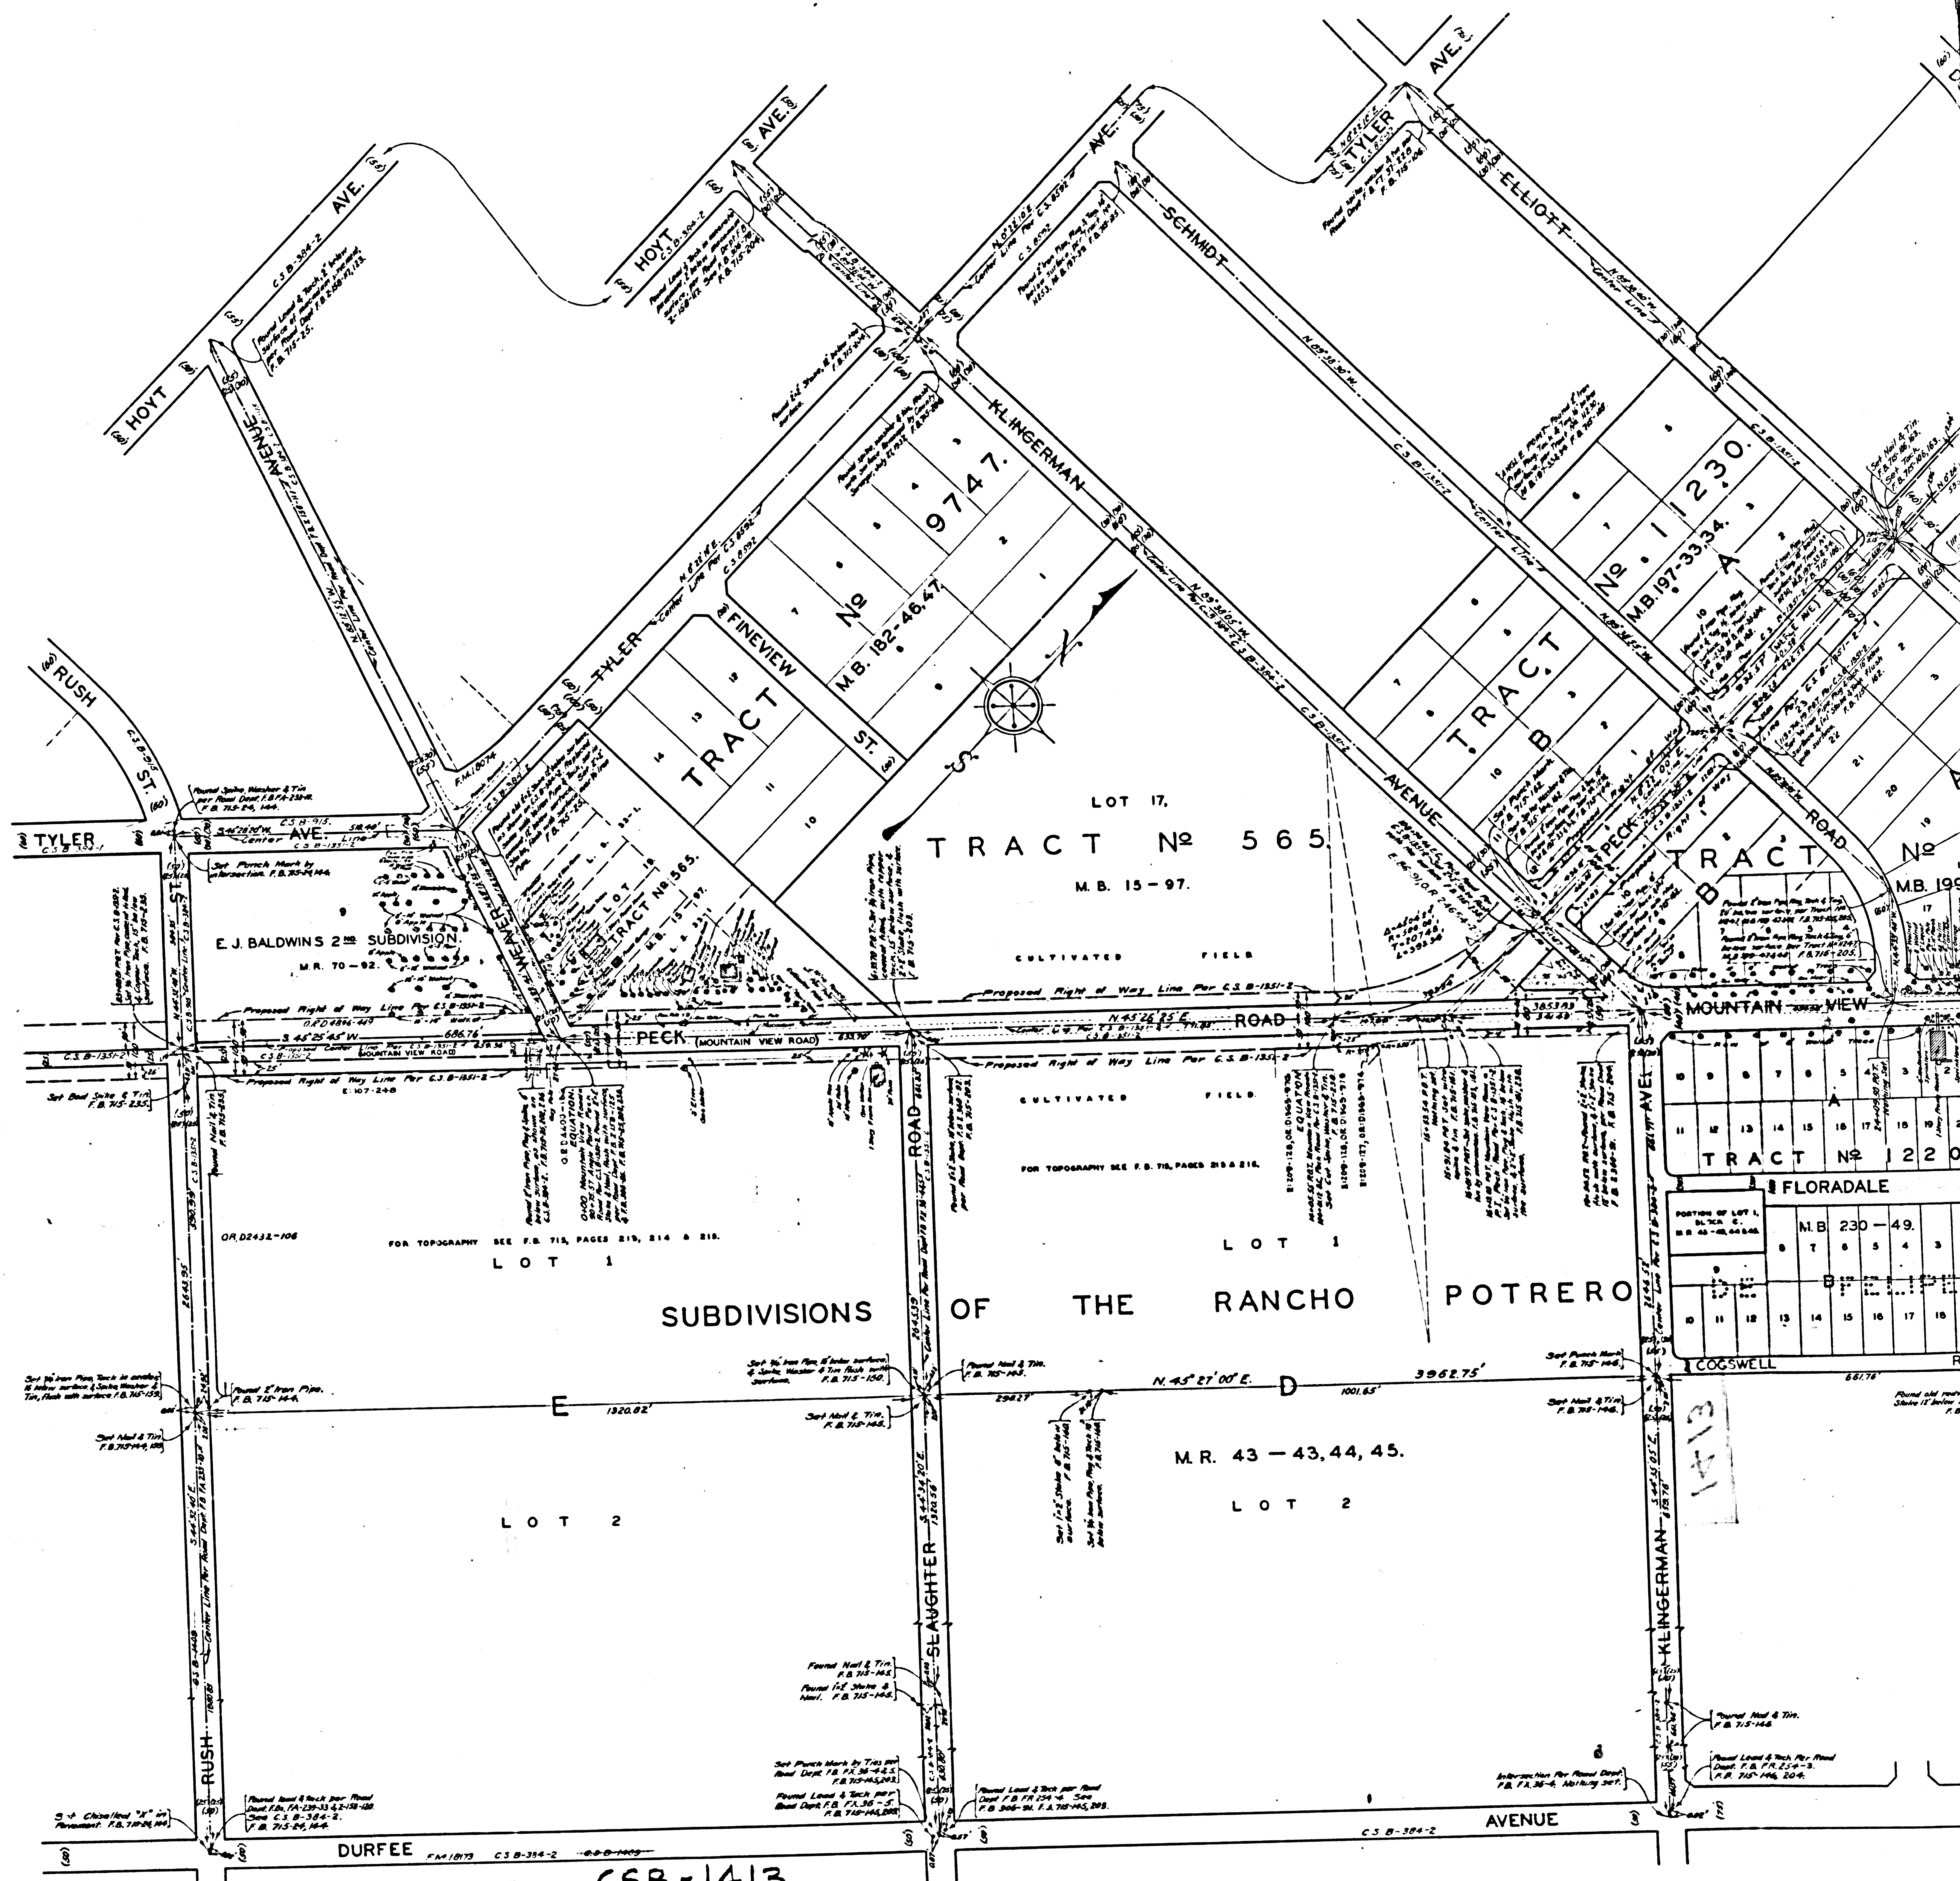

CSB-1413
A3 OF A3