


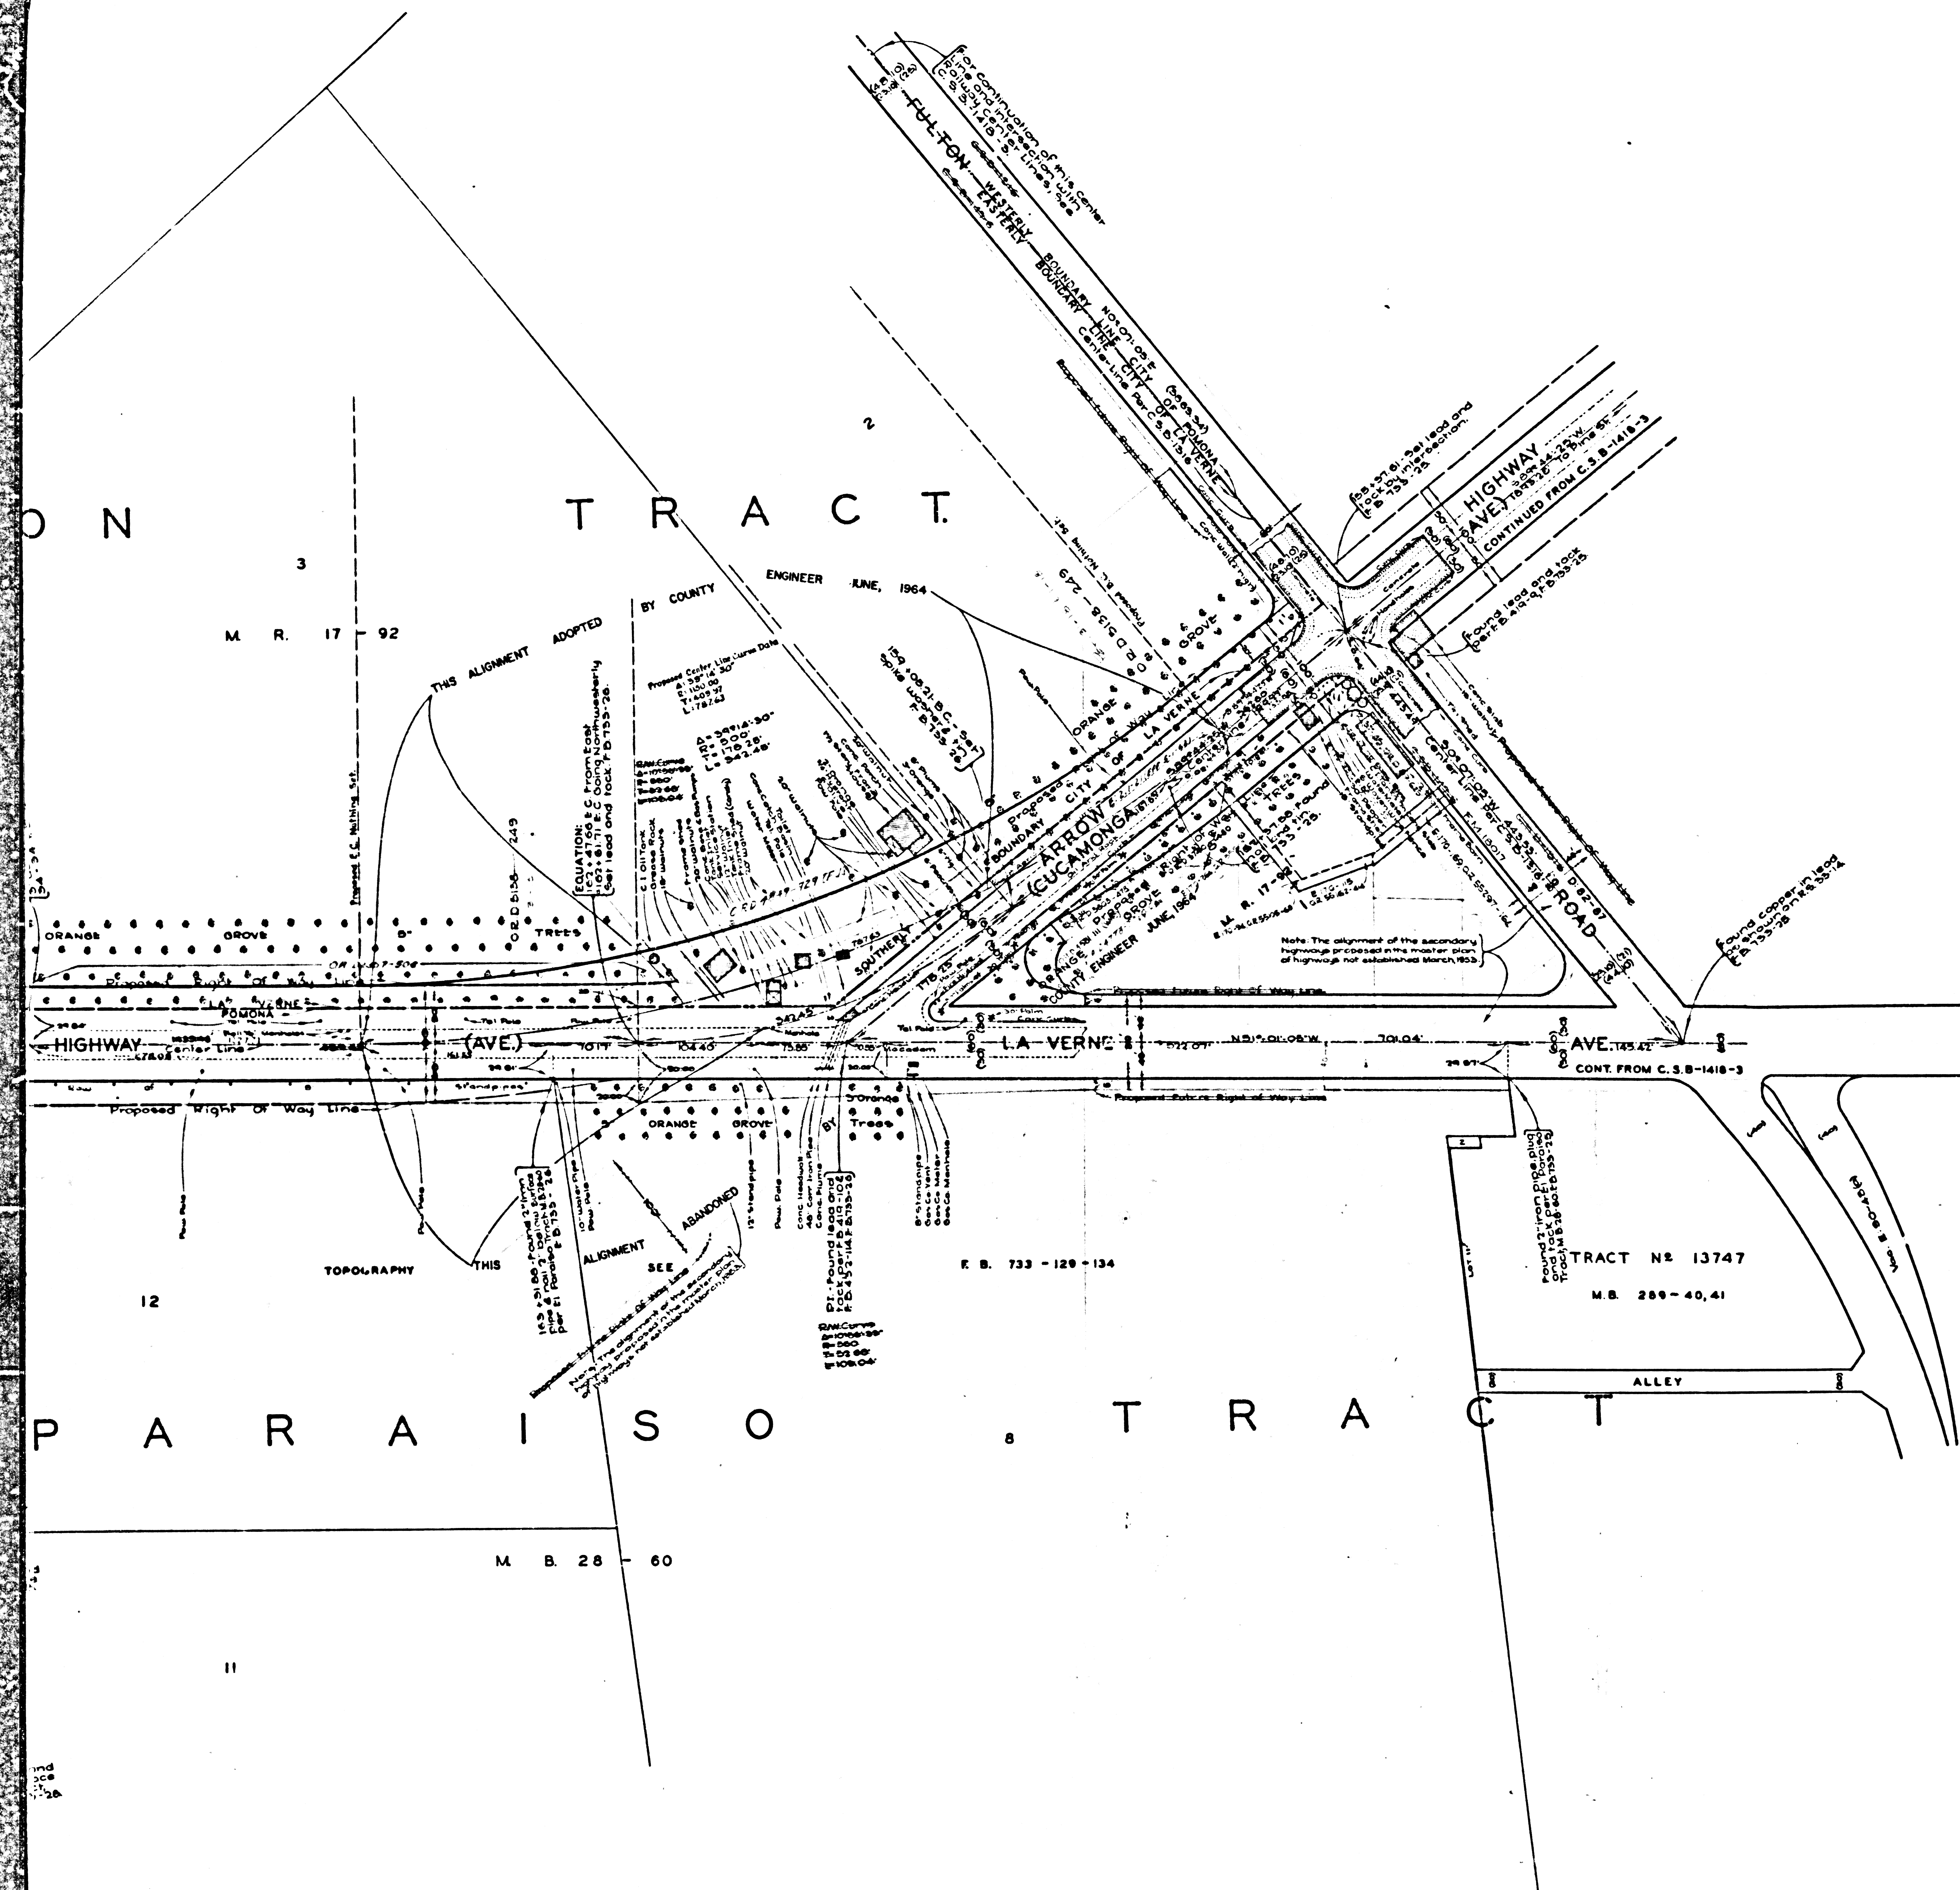

MAP OF
ARROW HIGHWAY
 FROM
 LOS ANGELES - SAN BERNARDINO
 COUNTY BOUNDARY LINE
 TO
 AMELIA SAN JOSE DIAGONAL AVENUE
 COUNTY SURVEYORS MAP NO B-1418
 SHEET NO 4 OF 6 SHEETS
 SCALE: 1 INCH = 50 FT


JOB NUMBER 8198
 ALFRED JONES - COUNTY SURVEYOR
 SURVEYED NOV 1937 TO JUNE 1938
 SURVEYED UNDER INSTRUCTIONS OF THE
 BOARD OF SUPERVISORS PER ORDER DATED
 SEPT 22, 1937
 BEARINGS ARE BASED ON THE BEARING OF
 THE EASTERLY BOUNDARY OF THE CITY OF
 LA VERNE AS SHOWN ON C.S.B-147-8
 F.B. 733-1-241
 FIELD WORK BY: A. HELLSTROM
 OFFICE WORK BY: J.D. PRICE
 H.H. REYNOLDS
 CHECKED BY: D.M. FINLEY
 INDEX 49


Revised, Nov. 1944 - J.D. Price
 Revised, Oct. 1947 - J.D. Price
 Revised, Mar. 1953 - H.H. Reynolds


CSB-1418-4
 A1 OF A4

8198-1-9 IN SAN BERNARDINO COUNTY
 2131111 8 10 11 12 


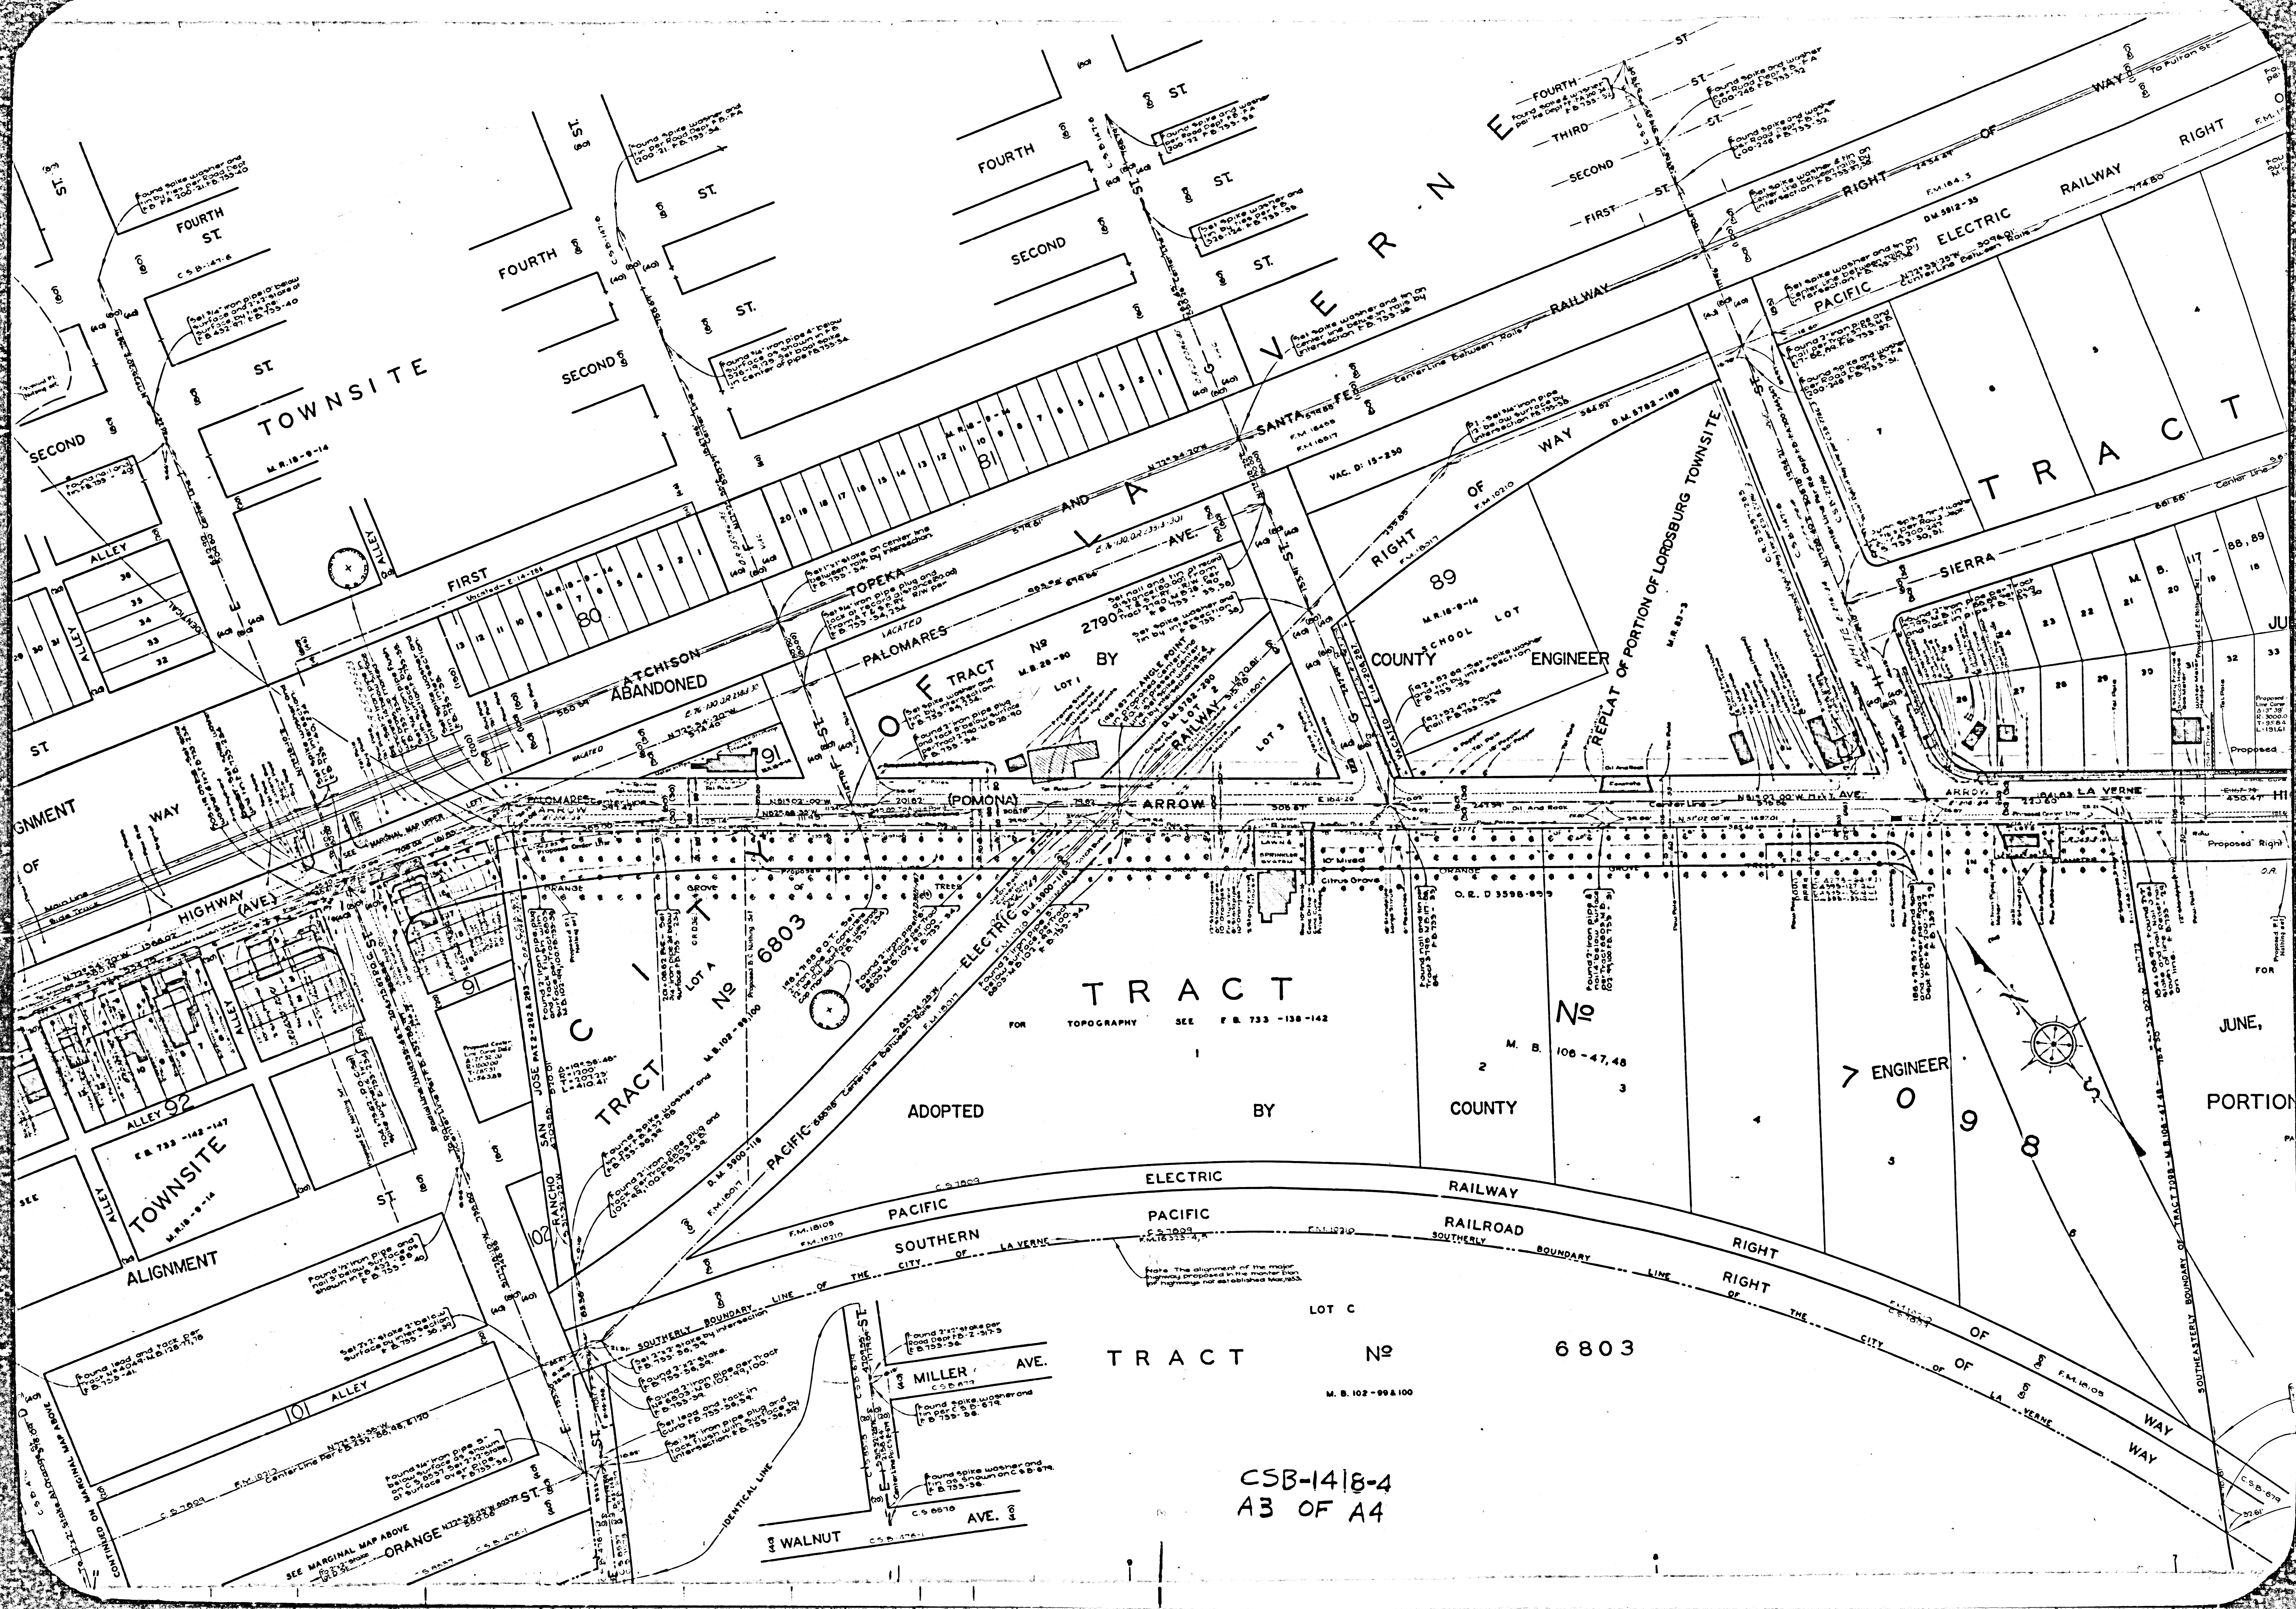

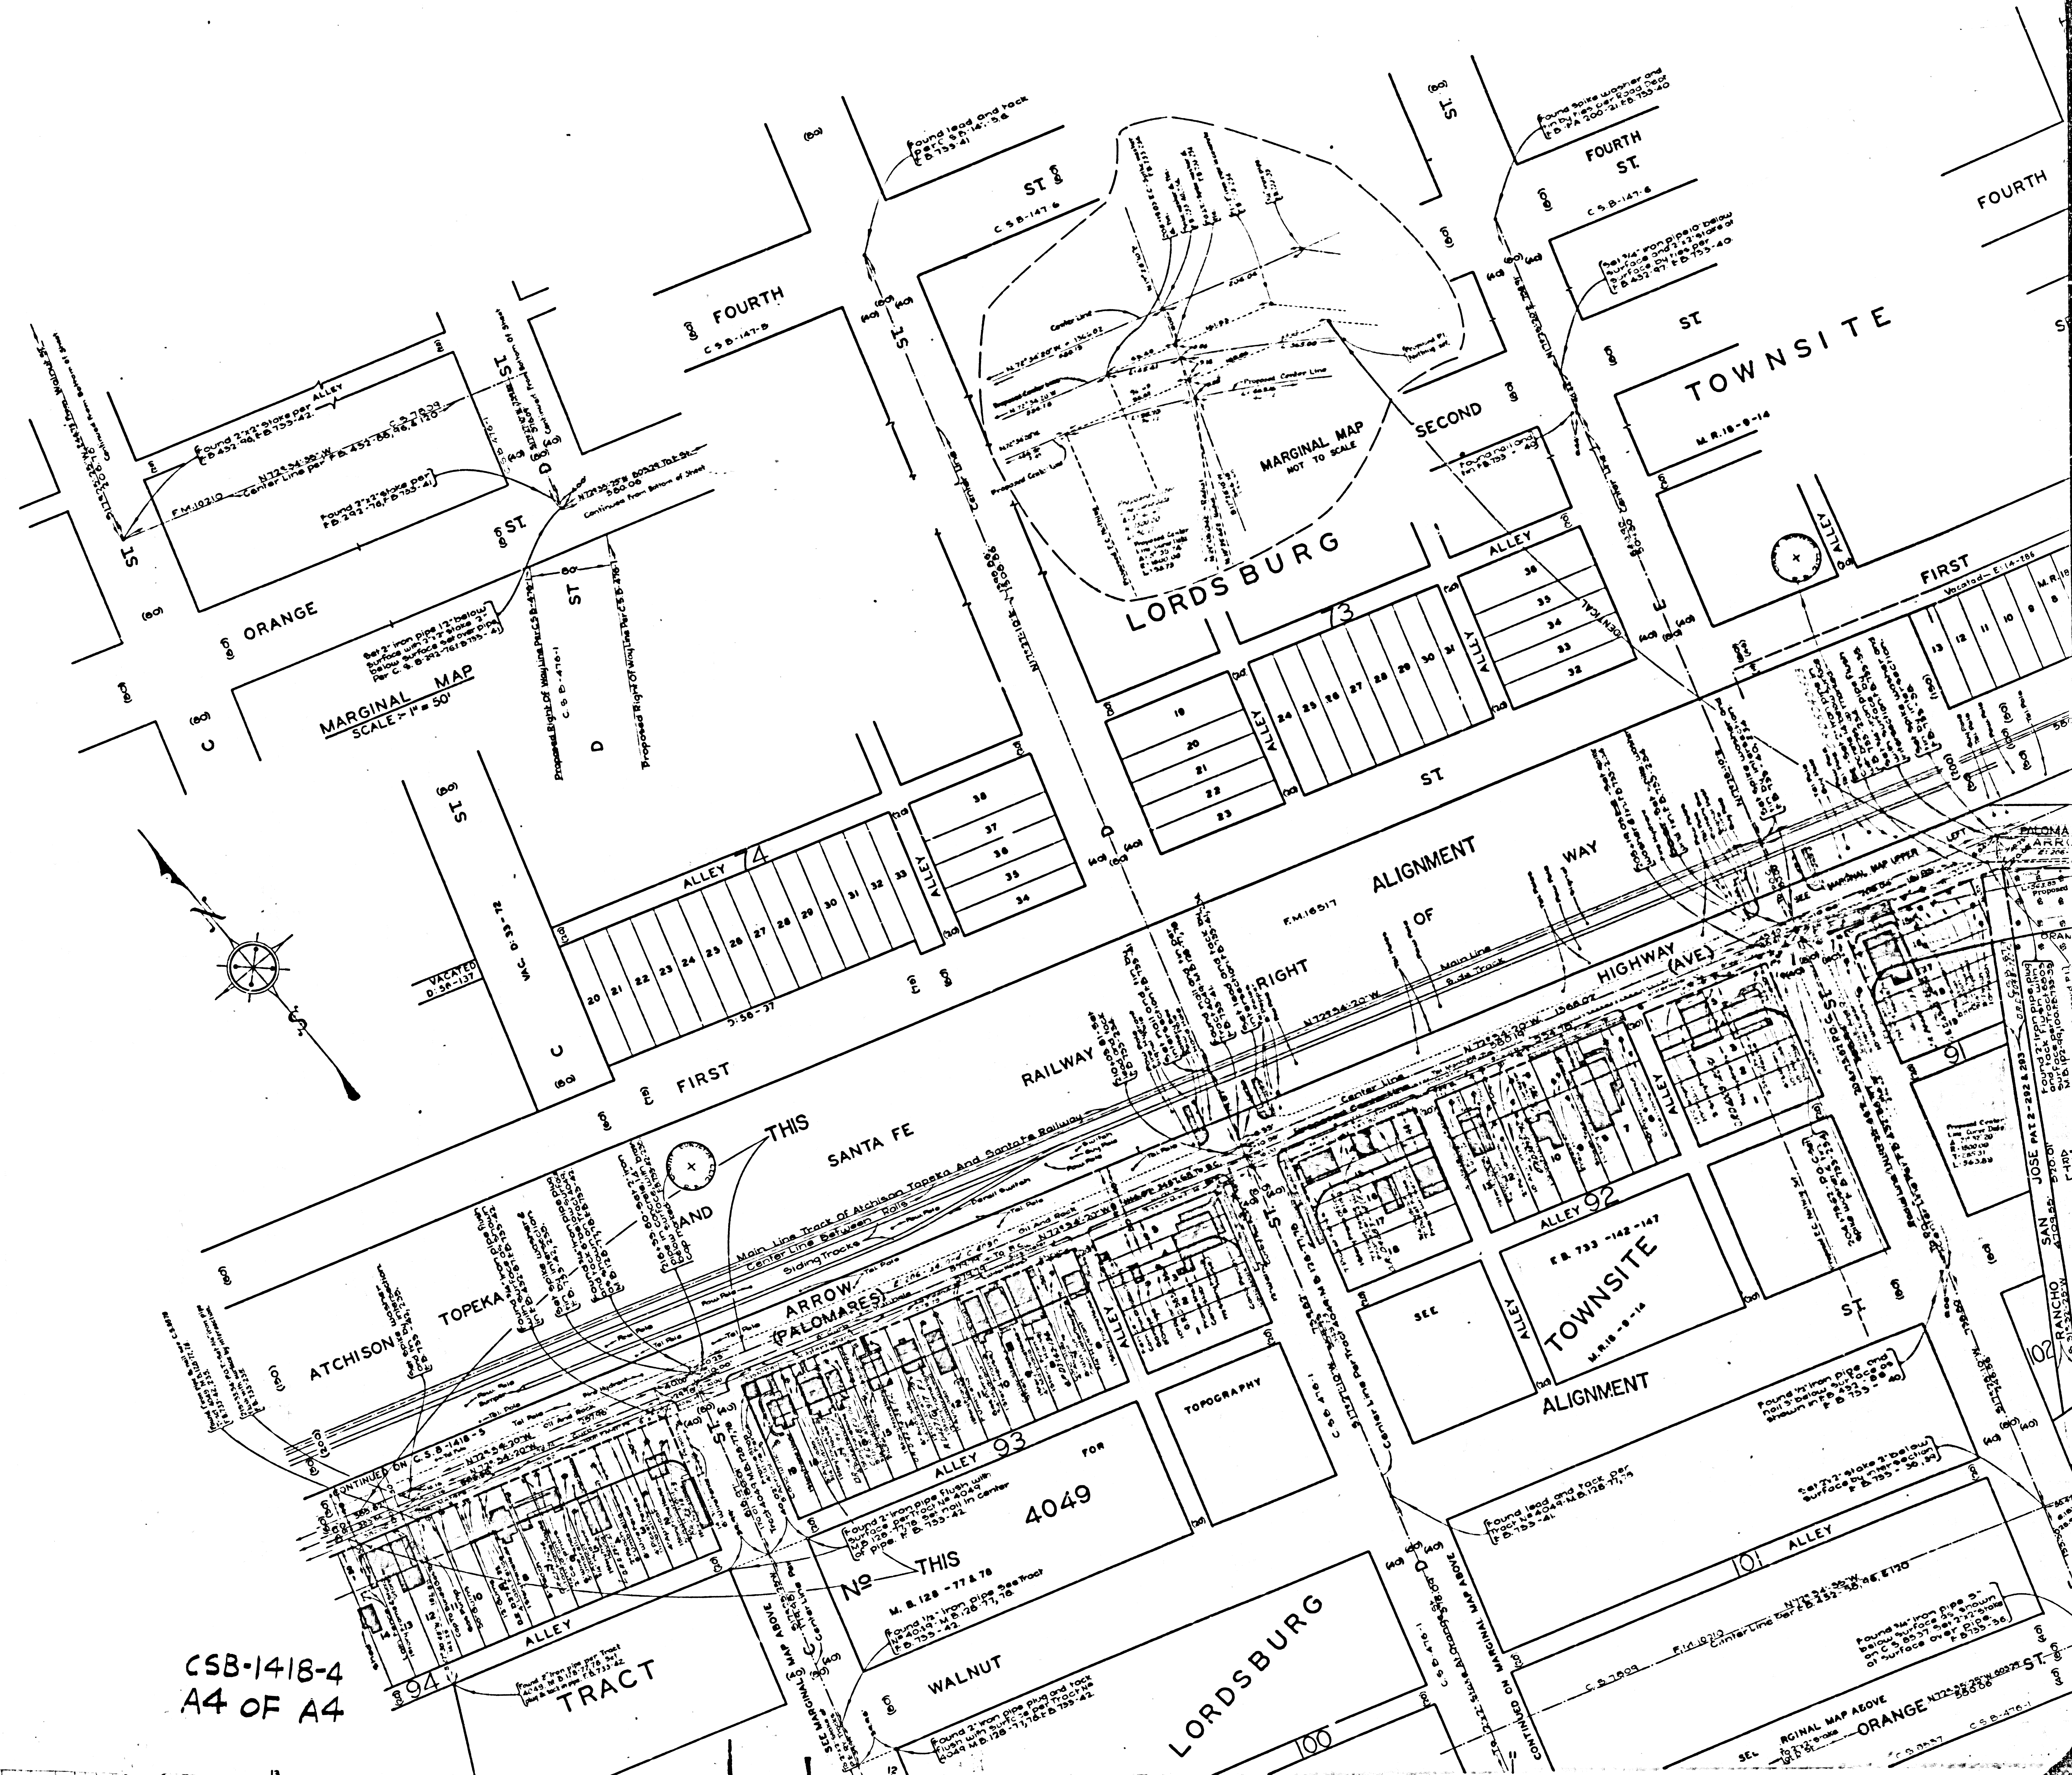

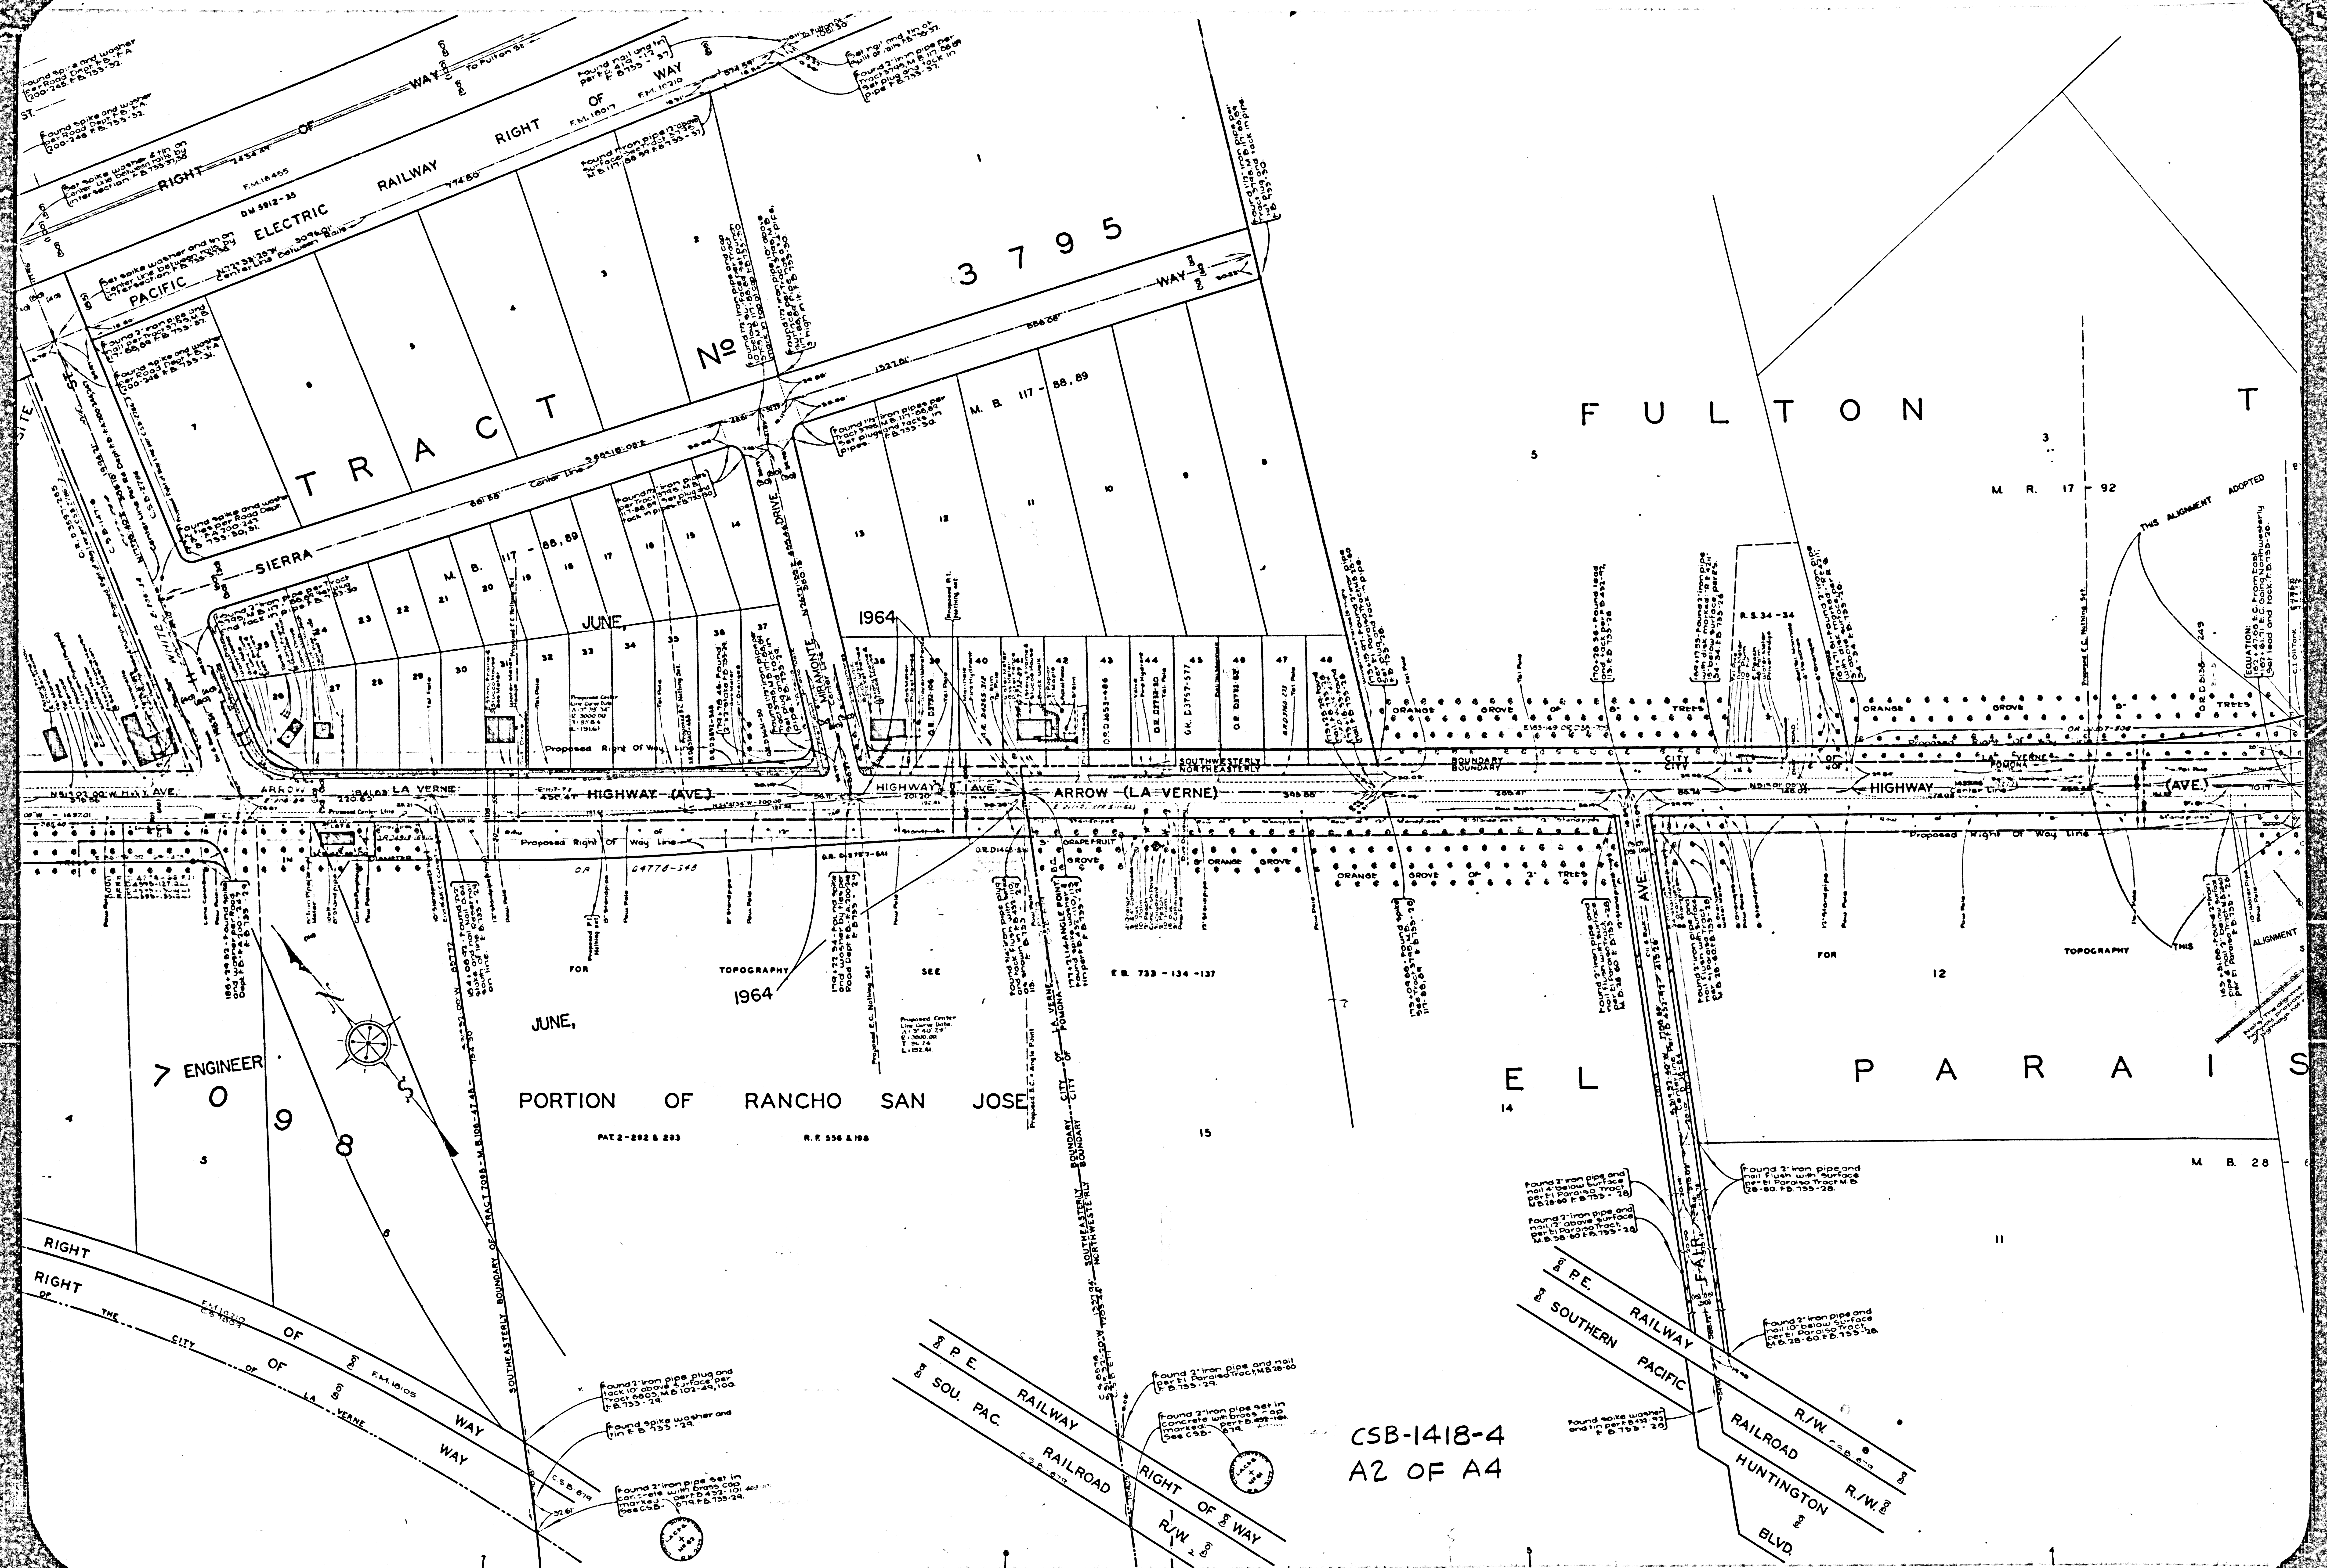

CSB-1418-4
A2 OF A4