


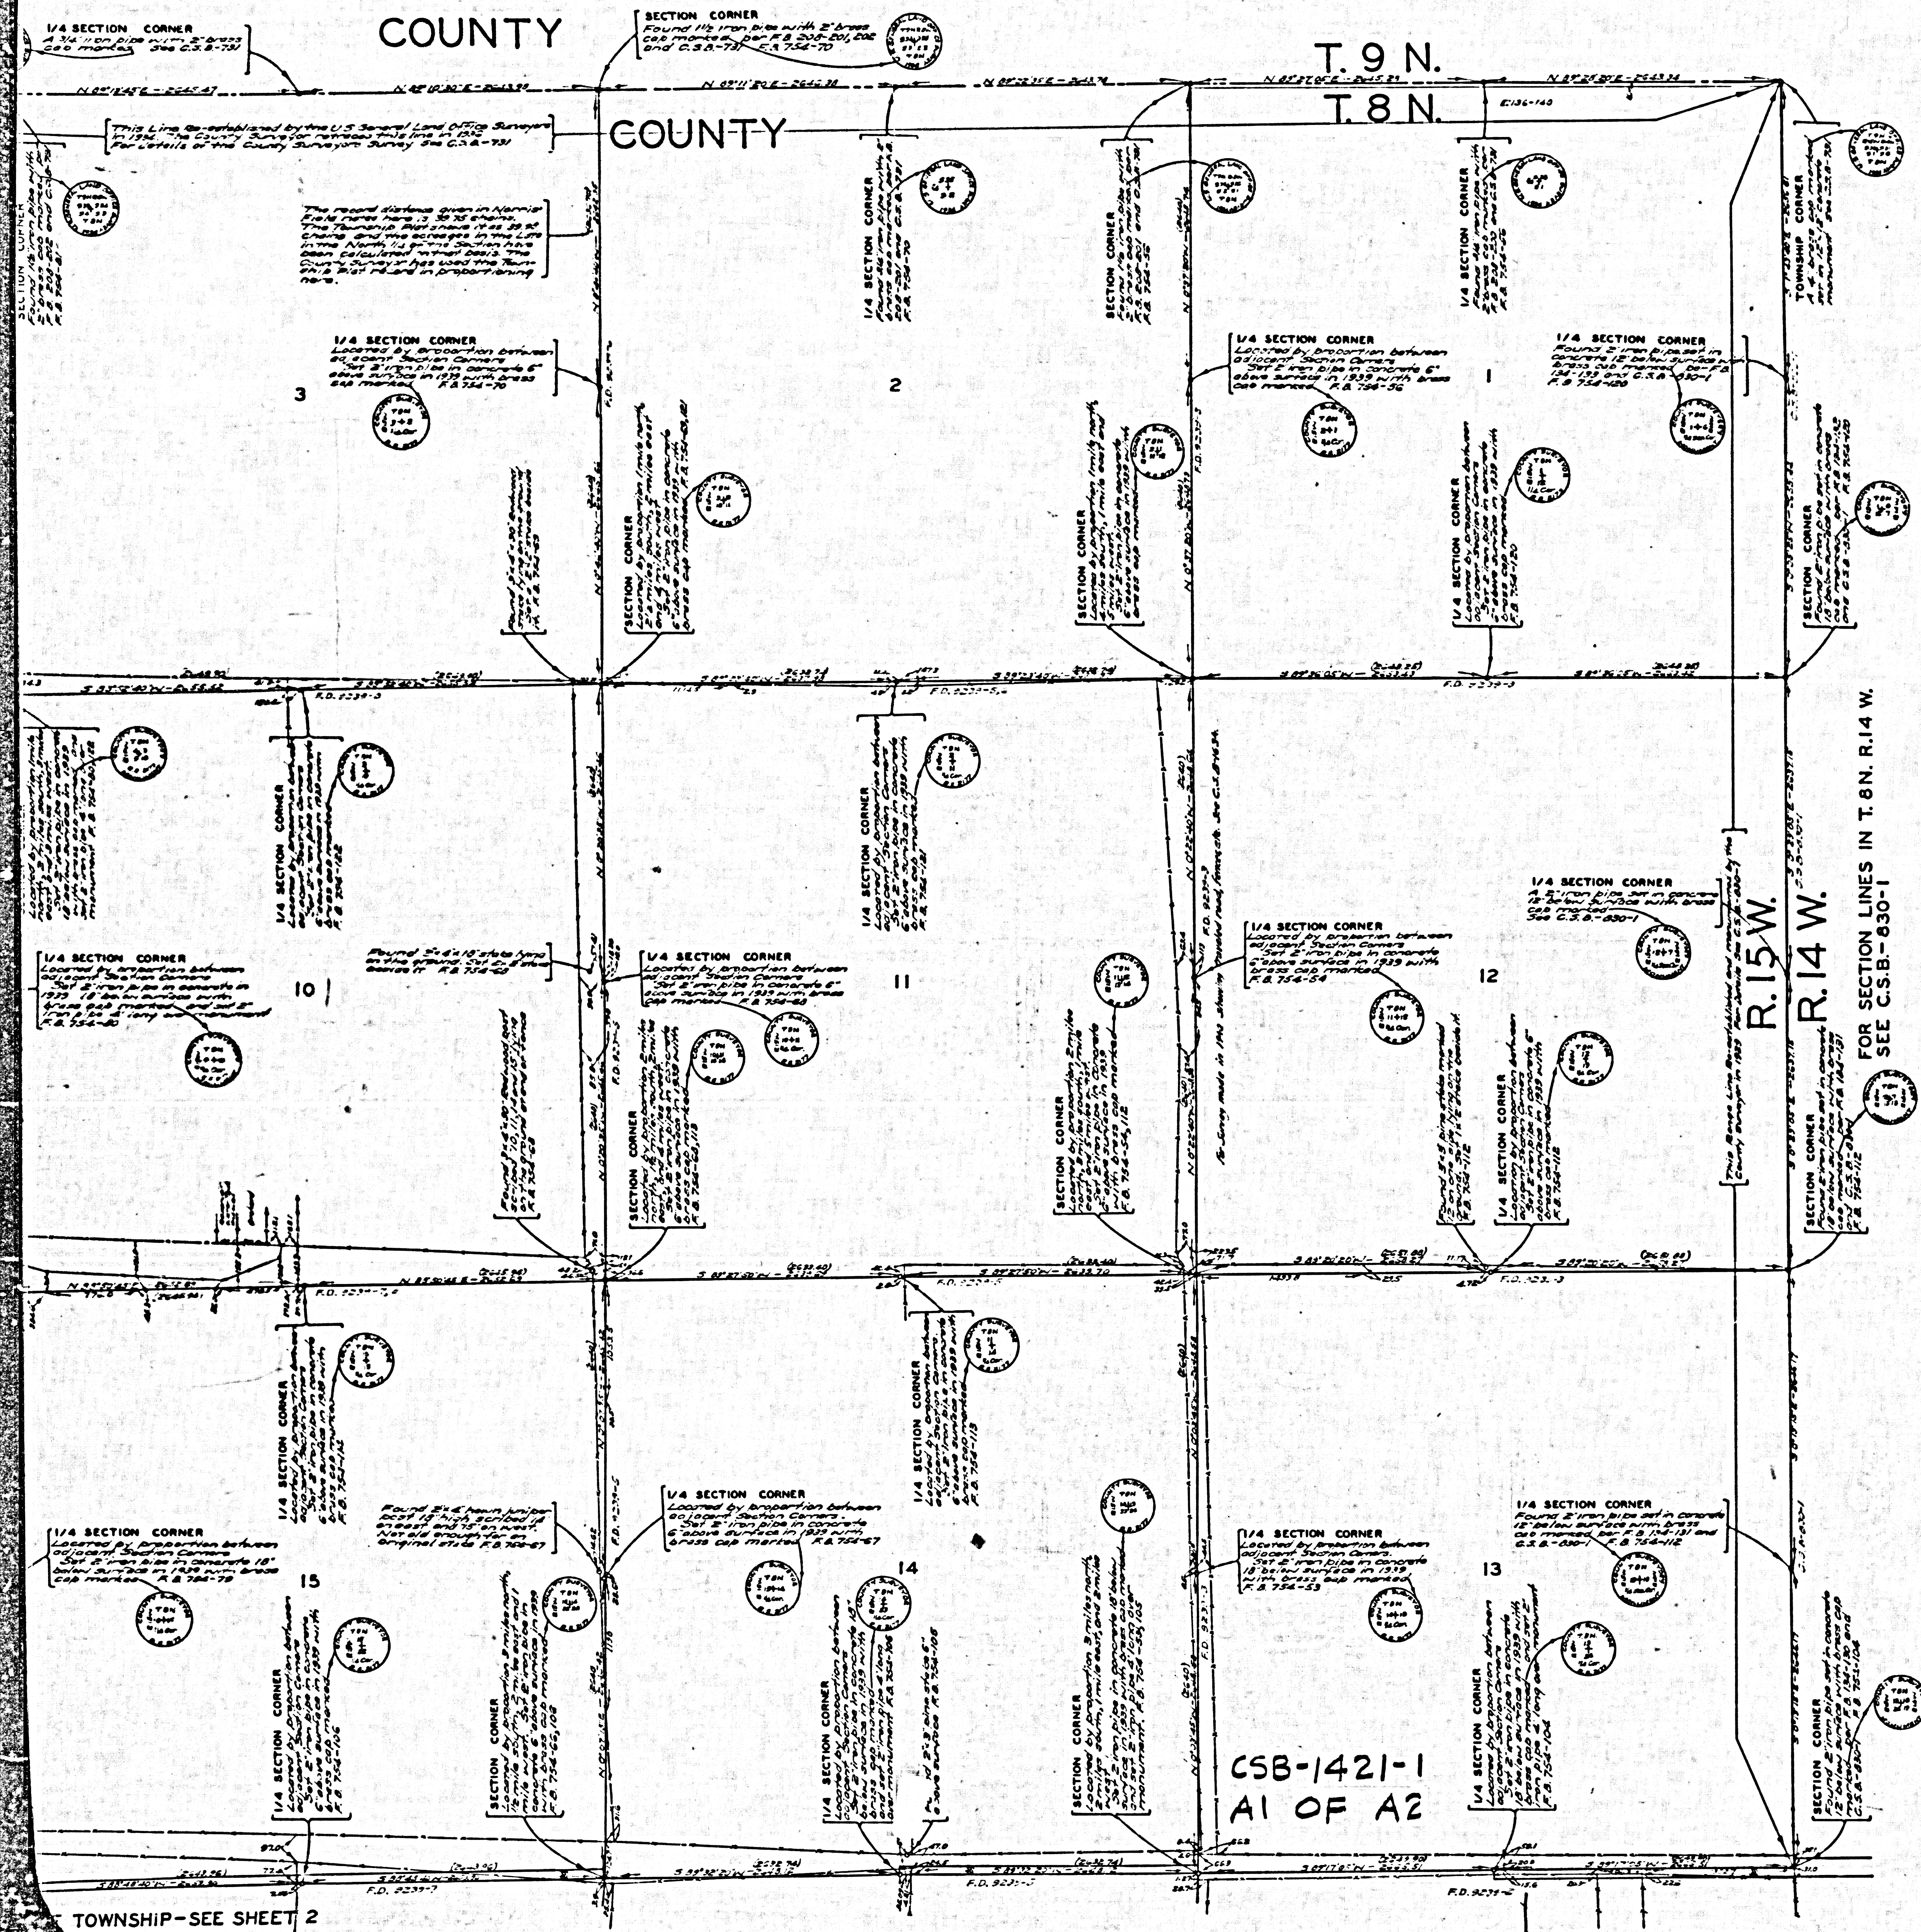

MAP OF
SECTION LINES AND CORNERS
ESTABLISHED BY THE COUNTY SURVEYOR
IN
T. 8 N. - R. 15 W. - S. B. M.
COUNTY SURVEYORS MAP NO B-1421
SHEET NO 1 OF 2 SHEETS
SCALE: 1" = 500 FT.

JOB NUMBER 8210
ALFRED JONES - COUNTY SURVEYOR
SURVEYED MARCH 1936 TO FEB. 1939
SURVEYED UNDER INSTRUCTIONS OF THE
BOARD OF SUPERVISORS PER ORDER DATED
NOVEMBER 23, 1937
BEARINGS ARE BASED ON THE BEARING OF
A MERIDIAN THROUGH THE MIDDLE OF
THE TOWNSHIP AS DETERMINED FROM
U.S.G.S. TRIANGULATION SYSTEM
F.B. 754-41-185
FIELD WORK BY ... E.A. ROSECRANS
OFFICE WORK BY ... C.W. COX
CHECKED BY ... K.R. Mc PHERSON

INDEX 72-73

COUNT

