


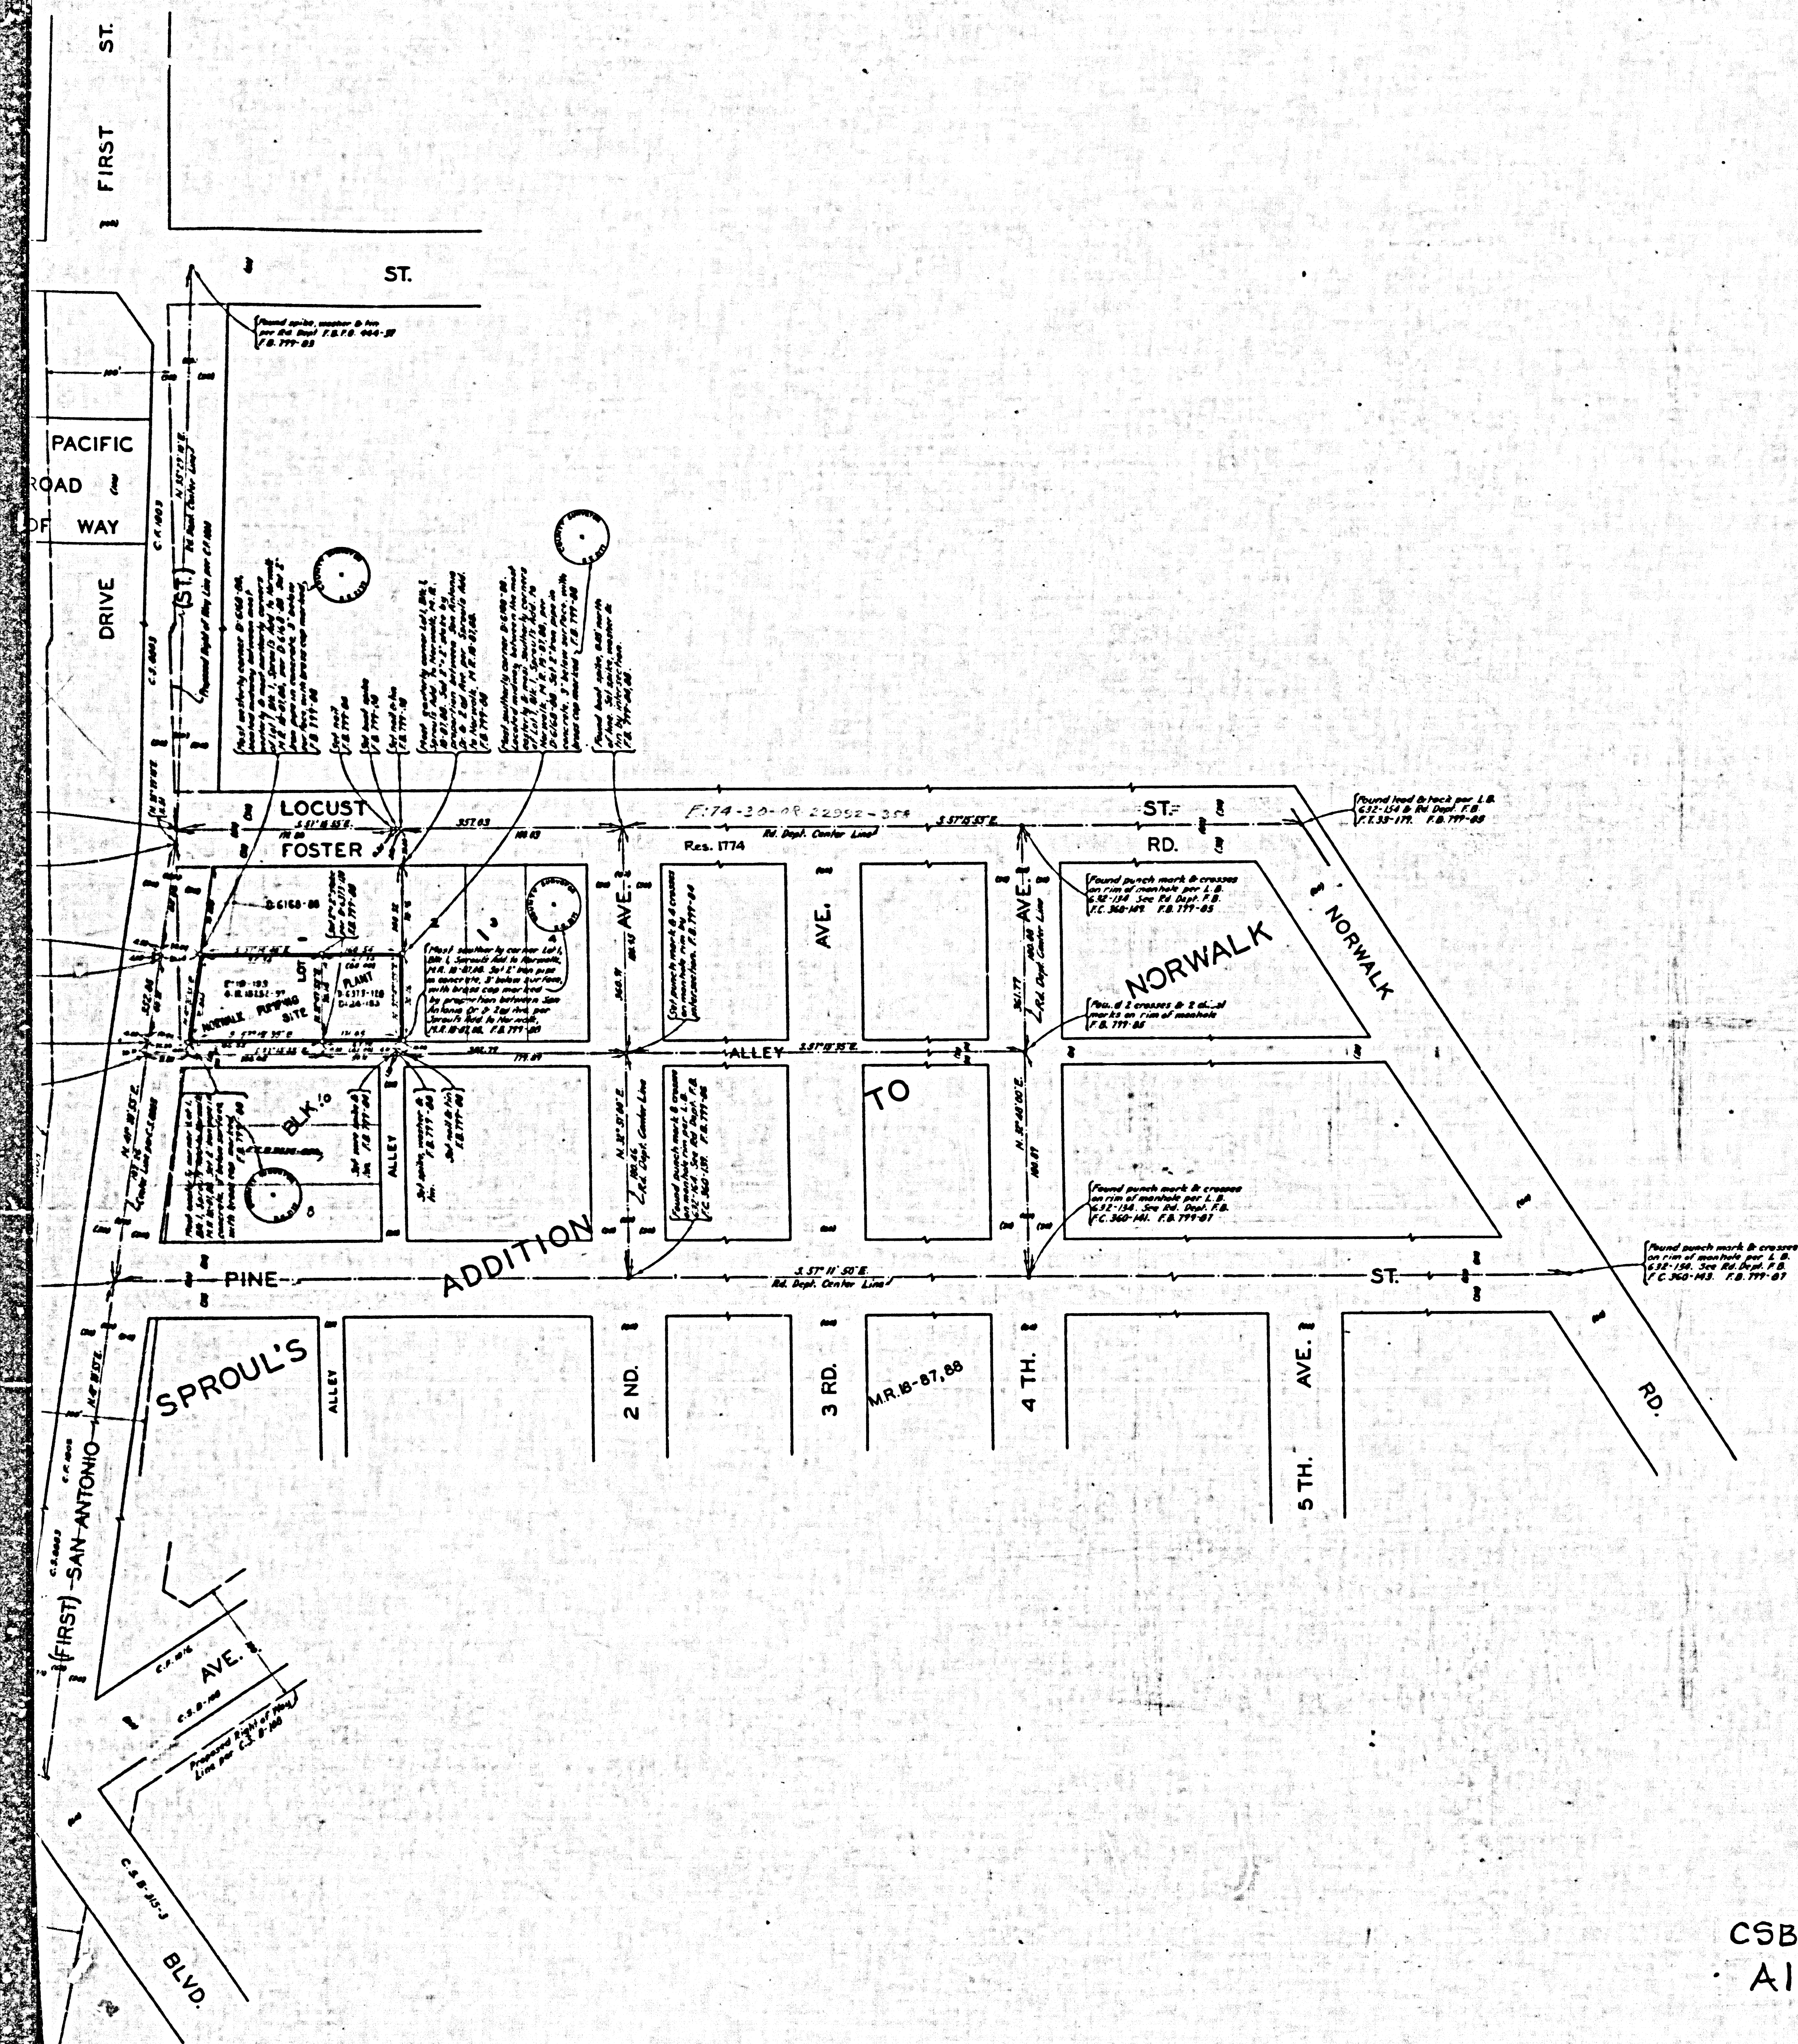

MAP OF
LOS ANGELES COUNTY
WATER WORKS DISTRICT No 2
NORWALK PUMPING PLANT SITE
BEING A PORTION OF
LOT 1-BLOCK 1-SPROUL'S ADDITION TO NORWALK
M.R. 18-87,88.
COUNTY SURVEYORS MAP No B-1424.
SCALE - 1 INCH = 50 FT.

JOB NUMBER 8224

ALFRED JONES - COUNTY SURVEYOR
SURVEYED - JUNE 1938.

SURVEYED AT REQUEST OF LOS ANGELES
COUNTY MECHANICAL DEPT PER FILE 21, ORD.
939 PER LETTER DATED JUNE 14 1938.
BEARINGS ARE BASED ON THE BEARING OF
FIRST ST. AS SHOWN ON C.S. 8883.

F.B. 799 - 81-84.

FIELD WORK BY.....H.F. EVANS.
OFFICE WORK BY.....P.A. WOOD.
CHECKED BY.....D.M. PINLEY.

INDEX 33

CSB-1424
A1 OF A2

