


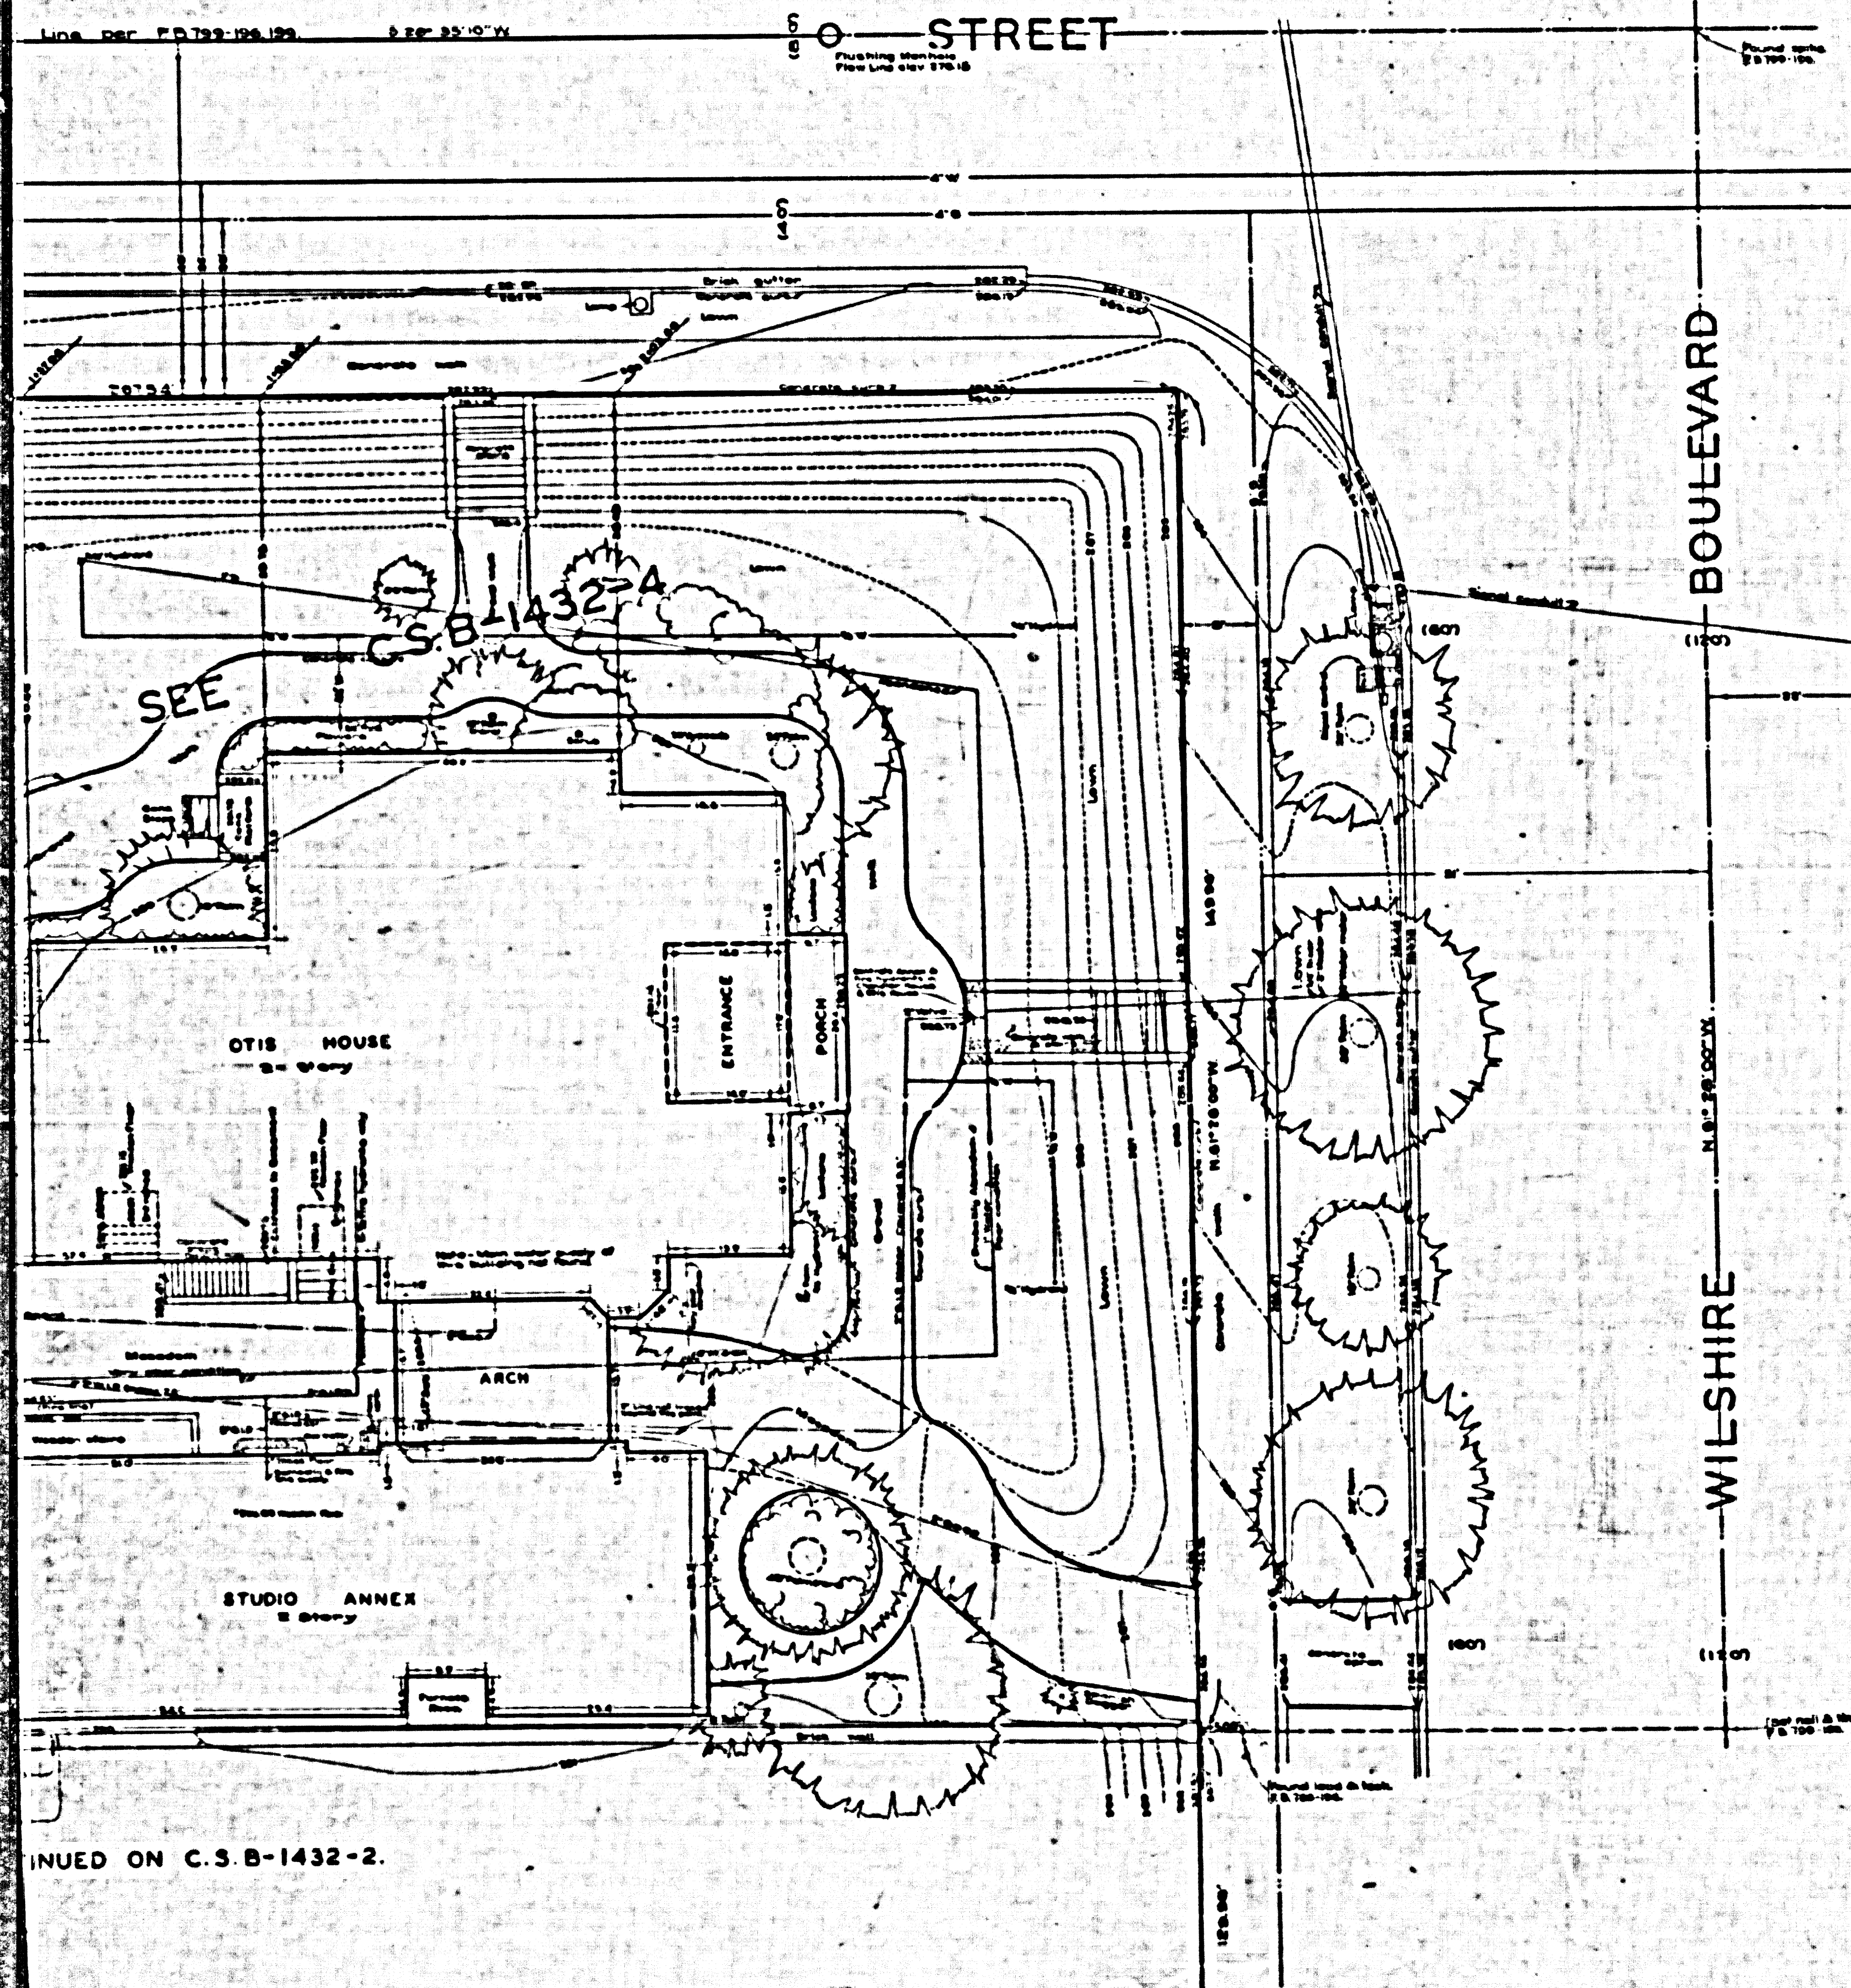

LOS ANGELES COUNTY TOPOGRAPHIC MAP OF
 OTIS ART INSTITUTE PROPERTY
 BEING LOTS 6, 7, 8 AND A PORTION OF
 LOT 9 - BLOCK 2
 WILSHIRE BOULEVARD TRACT, M.R.66-5.

COUNTY SURVEYORS MAP N° B-1432
 SHEET N° 3 OF 4 SHEETS
 SCALE 1"=10 FEET

JOB NUMBER 8238

ALFRED JONES COUNTY SURVEYOR
 SURVEYED JANUARY 1941

SURVEYED UPON REQUEST OF LOS
 ANGELES COUNTY FORESTER AND FIRE
 WARDEN PER RULE 24 ORDINANCE 929
 PER LETTER DATED DECEMBER 12, 1940.

PLANE TABLE SHEET N° G-222
 FIELD WORK BY TED M. WALSH
 OFFICE WORK BY D. A. WHITE
 CHECKED BY A. A. ROESER

FOR PROPERTY LINE SURVEY SEE C.S.B-1432 SHEET 1.

DATUM
 ELEVATIONS SHOWN HEREON ARE BASED
 ON LOS ANGELES CITY DATUM PER 1904-4

NAME CHANGE BY ORDER BOARD OF SUPERVISORS MAY 21, 1946


REVISED 3-18-51 R.E.S.
 REVISED 3-11-51 D.A.W.

FOR LATER TOPOGRAPHY SEE C.S.B-1432-4

CSB-1432-3
 A1 OF A2

SEN. GSN 9AM 2809VVALS YTAUOC
2133E 4 TO 65M 133E

SHEET W 30. 133E 4

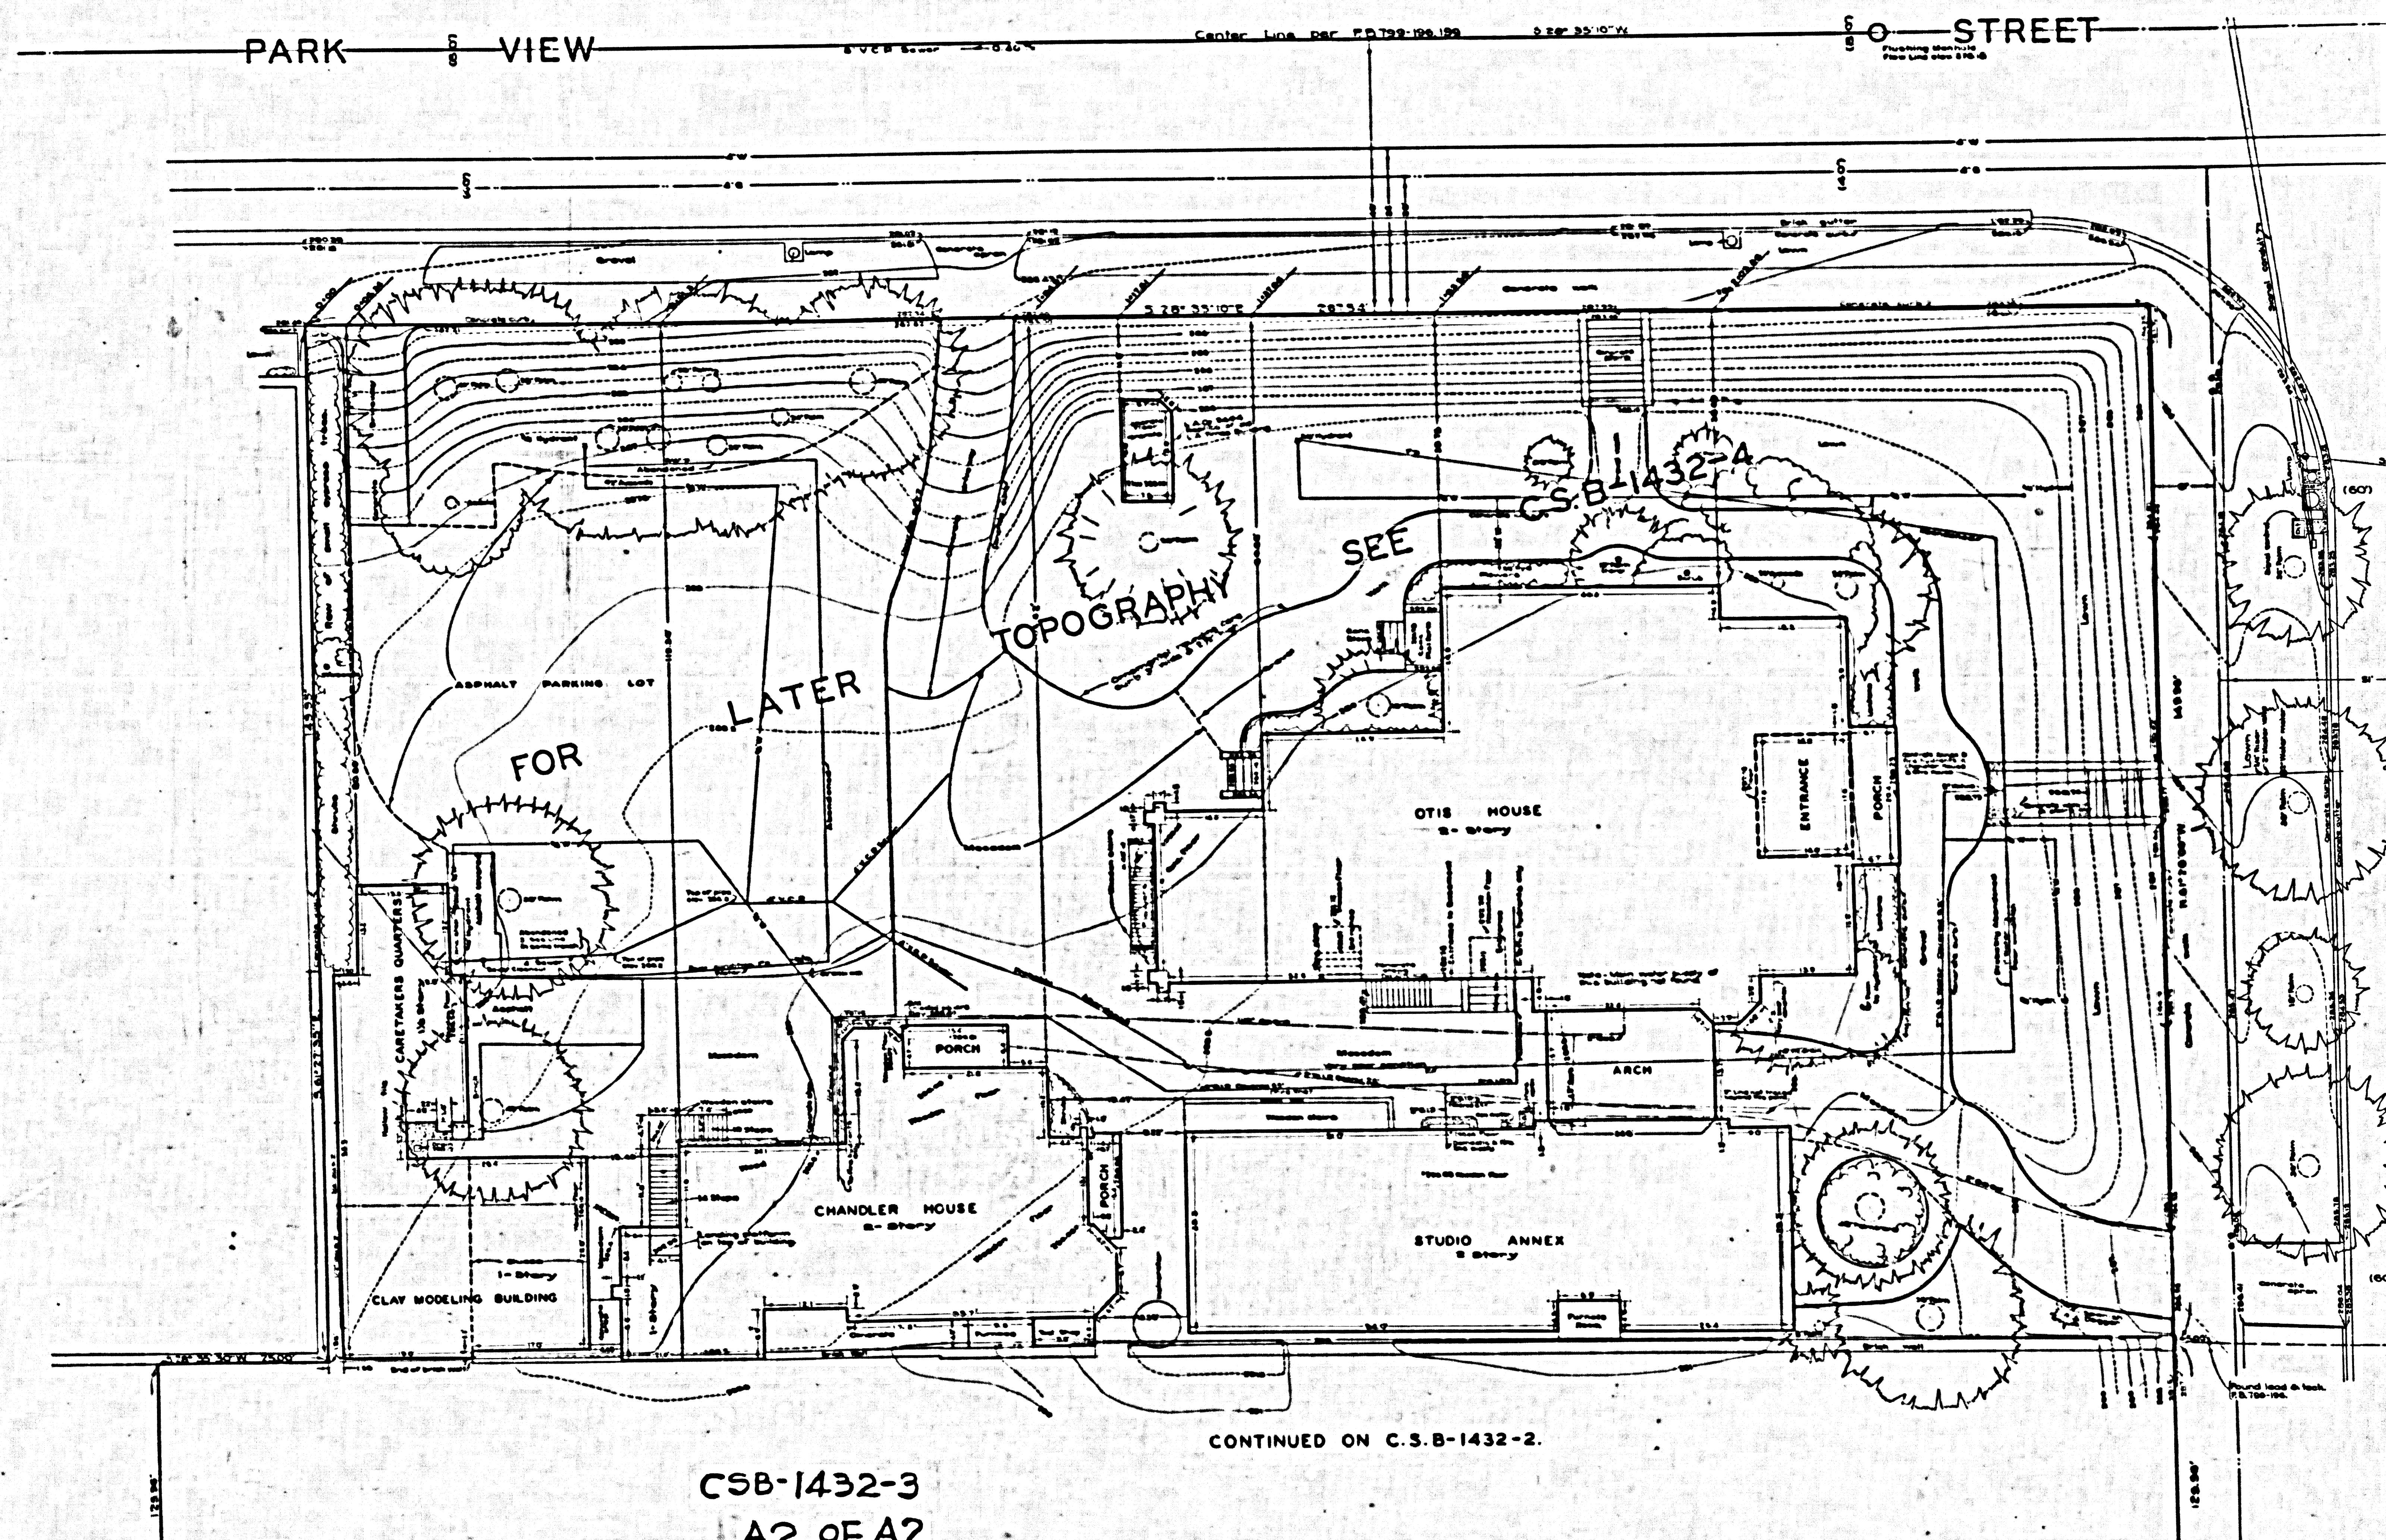

CSB-1432-3
A2 OF A2