


CSB-1432-4 ON 9 AM 2 PROYAVRUE YTHUOD
SHEET 4 OF 4 ON 1333

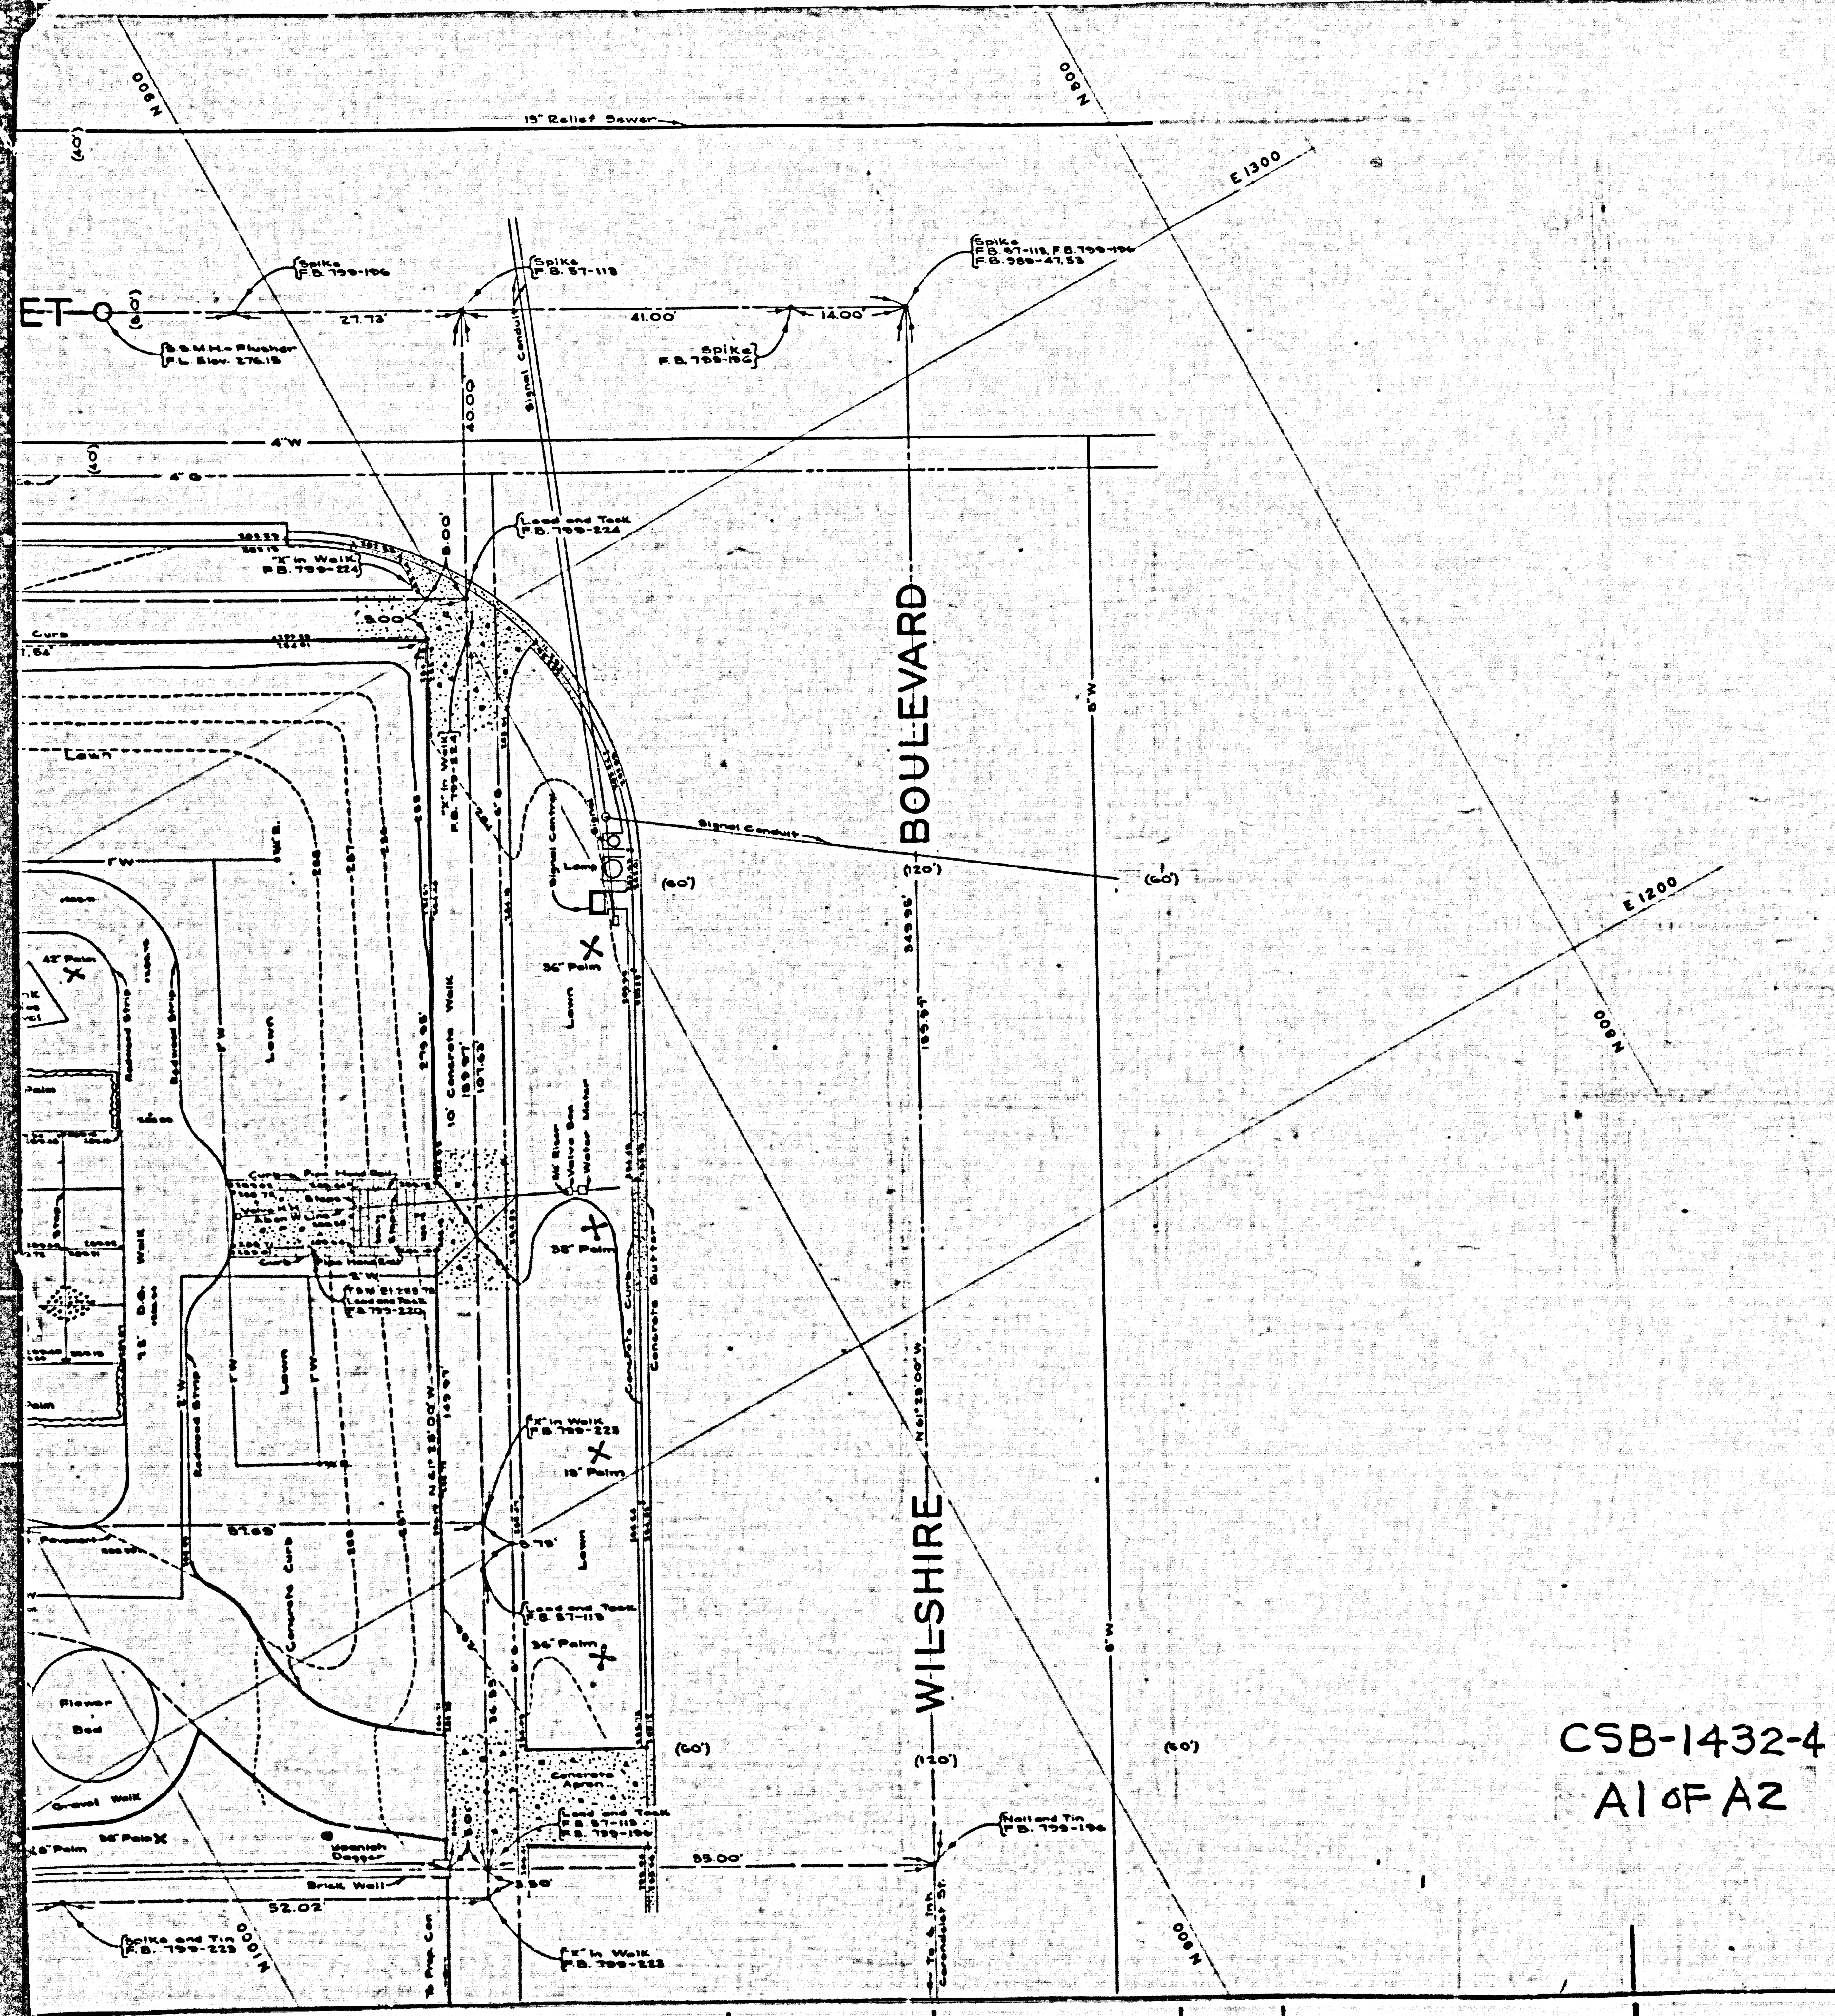

TOPOGRAPHIC MAP OF
**LOS ANGELES COUNTY
ART INSTITUTE**
BEING LOTS 6, 7, 8 AND A PORTION OF
LOT 9 - BLOCK 2
WILSHIRE BOULEVARD TRACT. M.R.66-5.

COUNTY SURVEYORS MAP NO B-1432
SHEET NO 4 OF 4 SHEETS
SCALE: 1 INCH = 10 FEET

JOB NUMBER 0042.02

WILLIAM J. FOX - COUNTY SURVEYOR
SURVEYED DECEMBER 1954

SURVEYED ON REQUEST OF THE COUNTY
ENGINEER UNDER SEC. 79, ORD. 4099
BY LETTER DATED NOV. 5, 1954.

PLANE TABLE SHEETS G-222, G-222A
F.B. 799

FIELD WORK BY W.E. BRADEN
OFFICE WORK BY W.A. EDMONDSON
CHECKED BY H.M.F. DONG

DATUM
ELEVATIONS SHOWN HEREON ARE BASED
ON LOS ANGELES CITY DATUM PER 18904-4

FOR PROPERTY LINE SURVEY SEE C.S.B-1432 SHEET 1

Revised 7-2-56 - W.A.B.

NOTE: For Later Topography See Survey Division
File Map RZ167-3 3/7/61 L.B. SUTTER

CSB-1432-4
A1 OF A2

SHEET NO 4 OF 4 SHEETS
COUNTY SURVEYORS MAP NO B-1432

SEAL-B ON PAM 290YVAVUS YTIUOC
SHEET 2 & 70 & ON T3H32

SHEET NO. 4 OF 4 SHEETS
COUNTY SURVEYORS MAP NO. B-1935

