

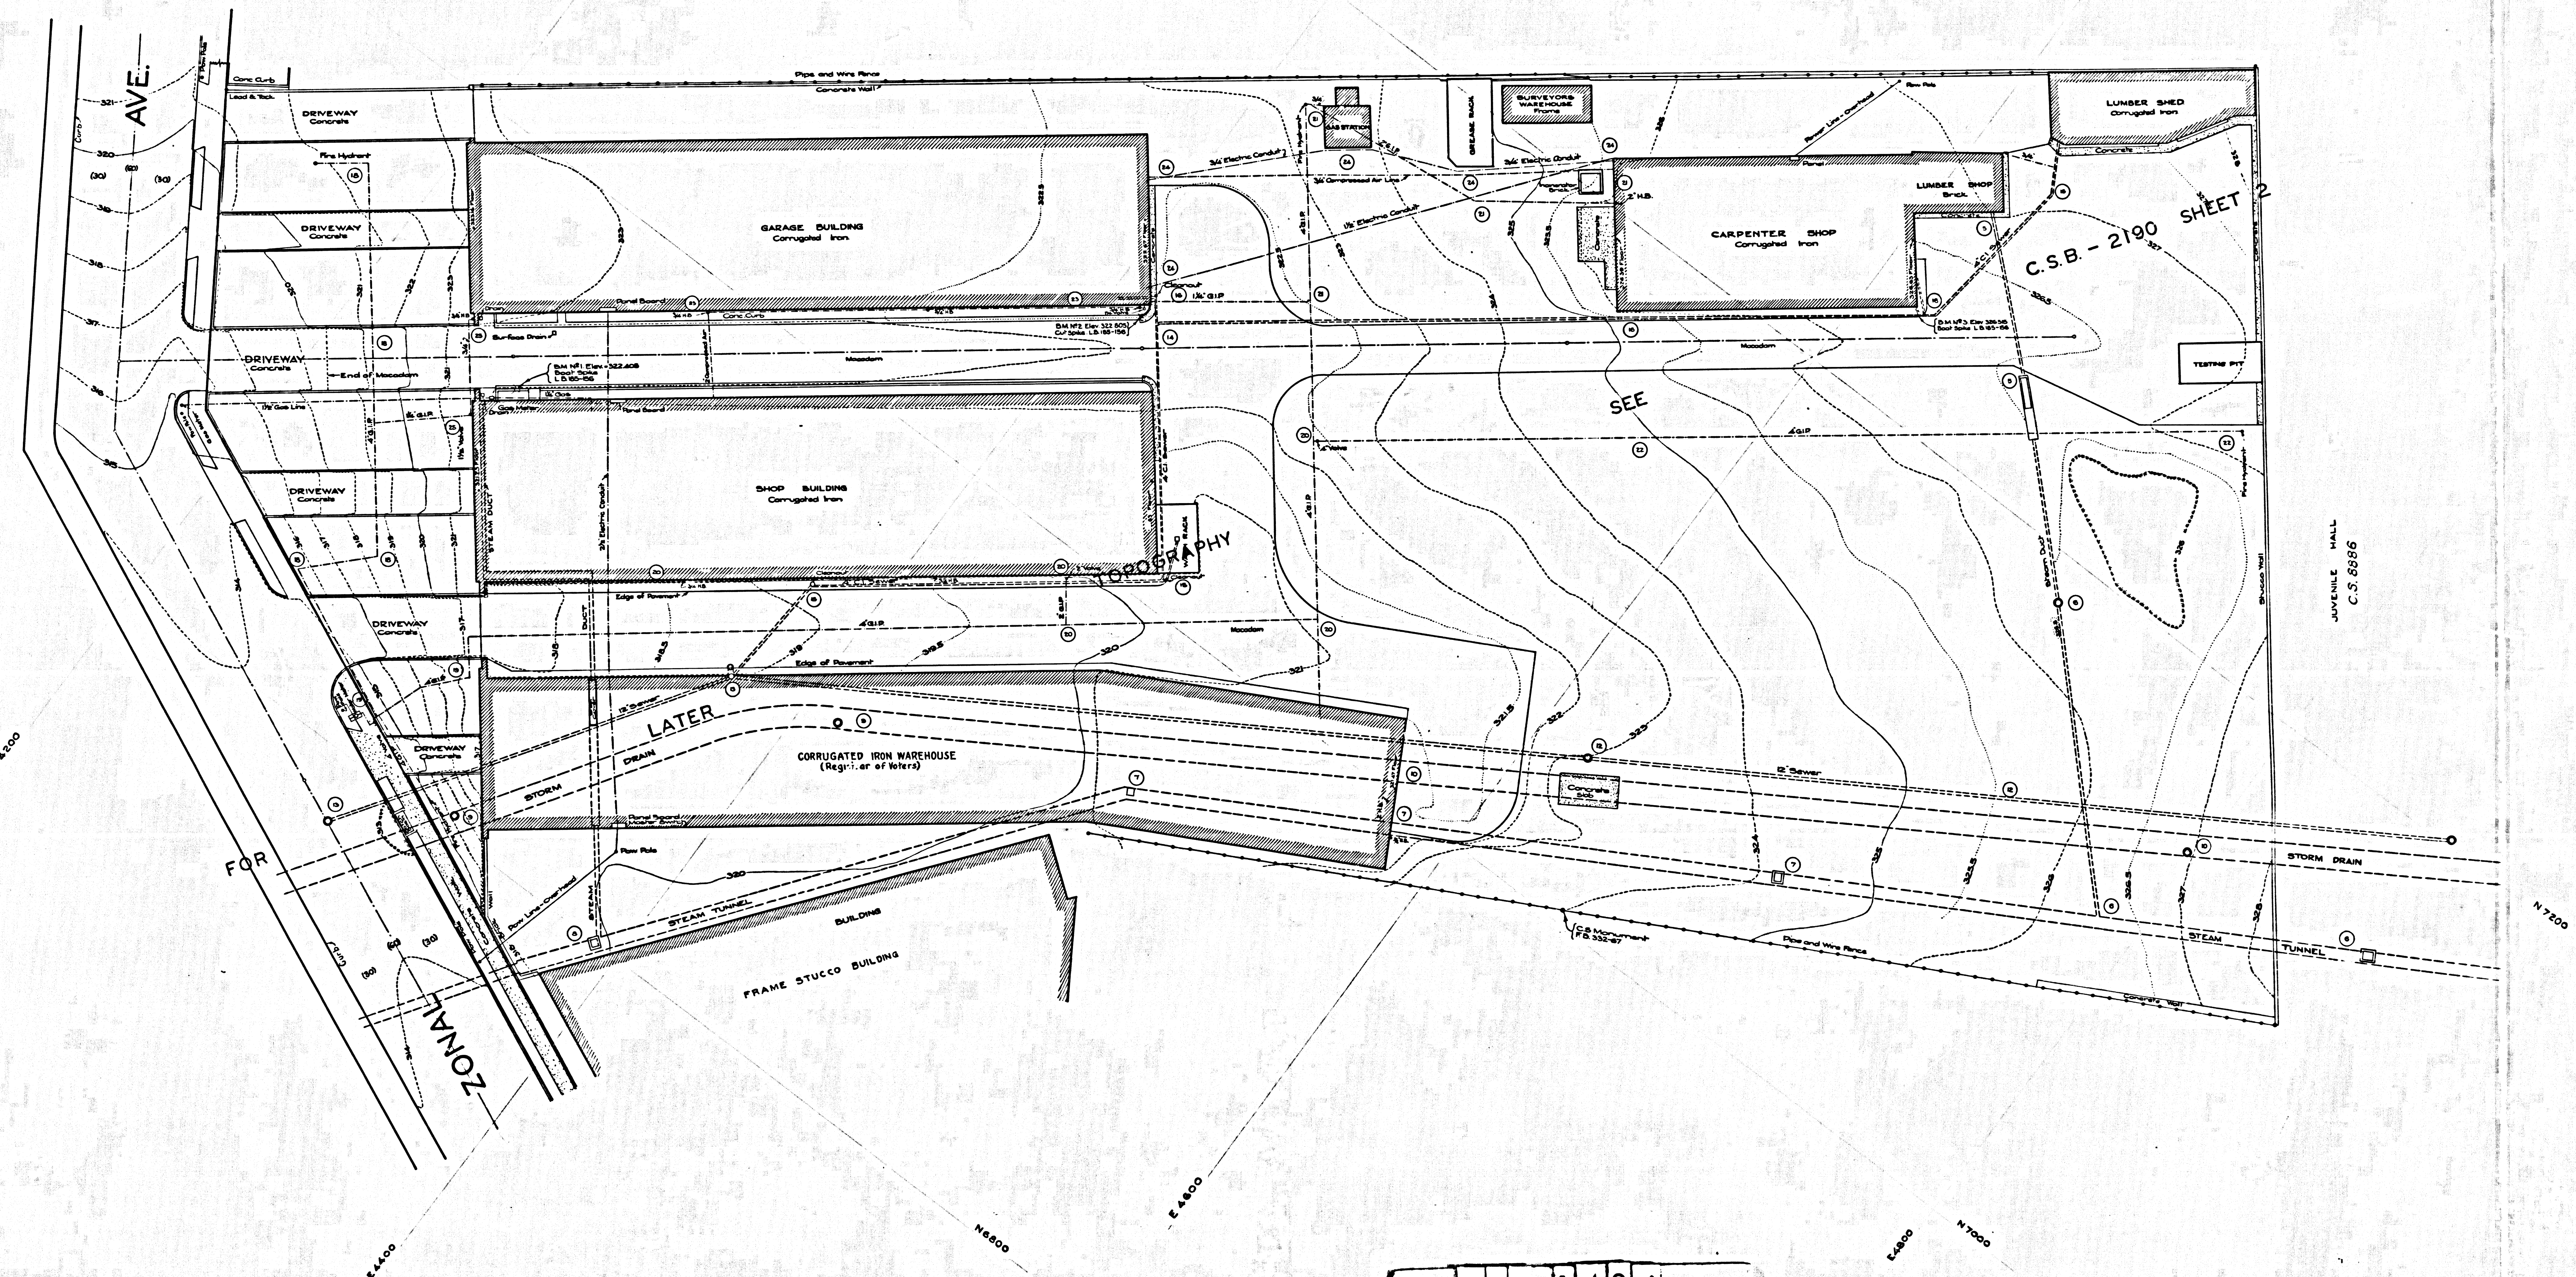


N7145
E 3973

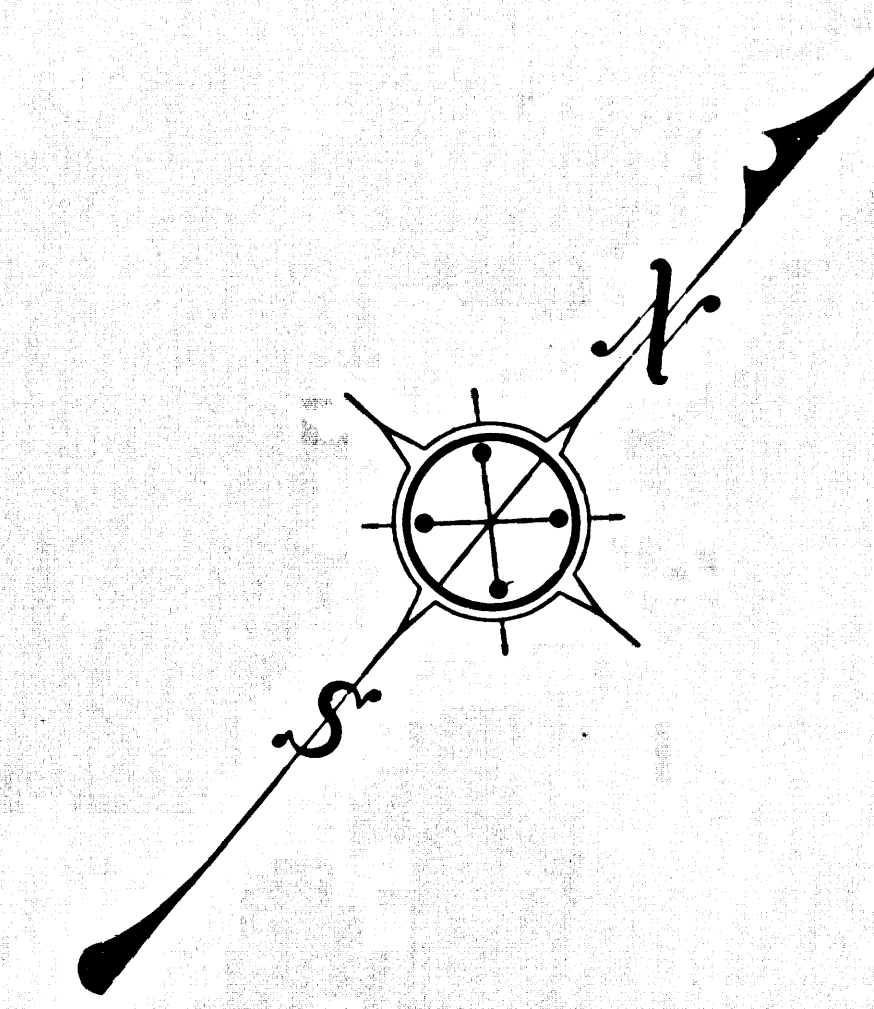

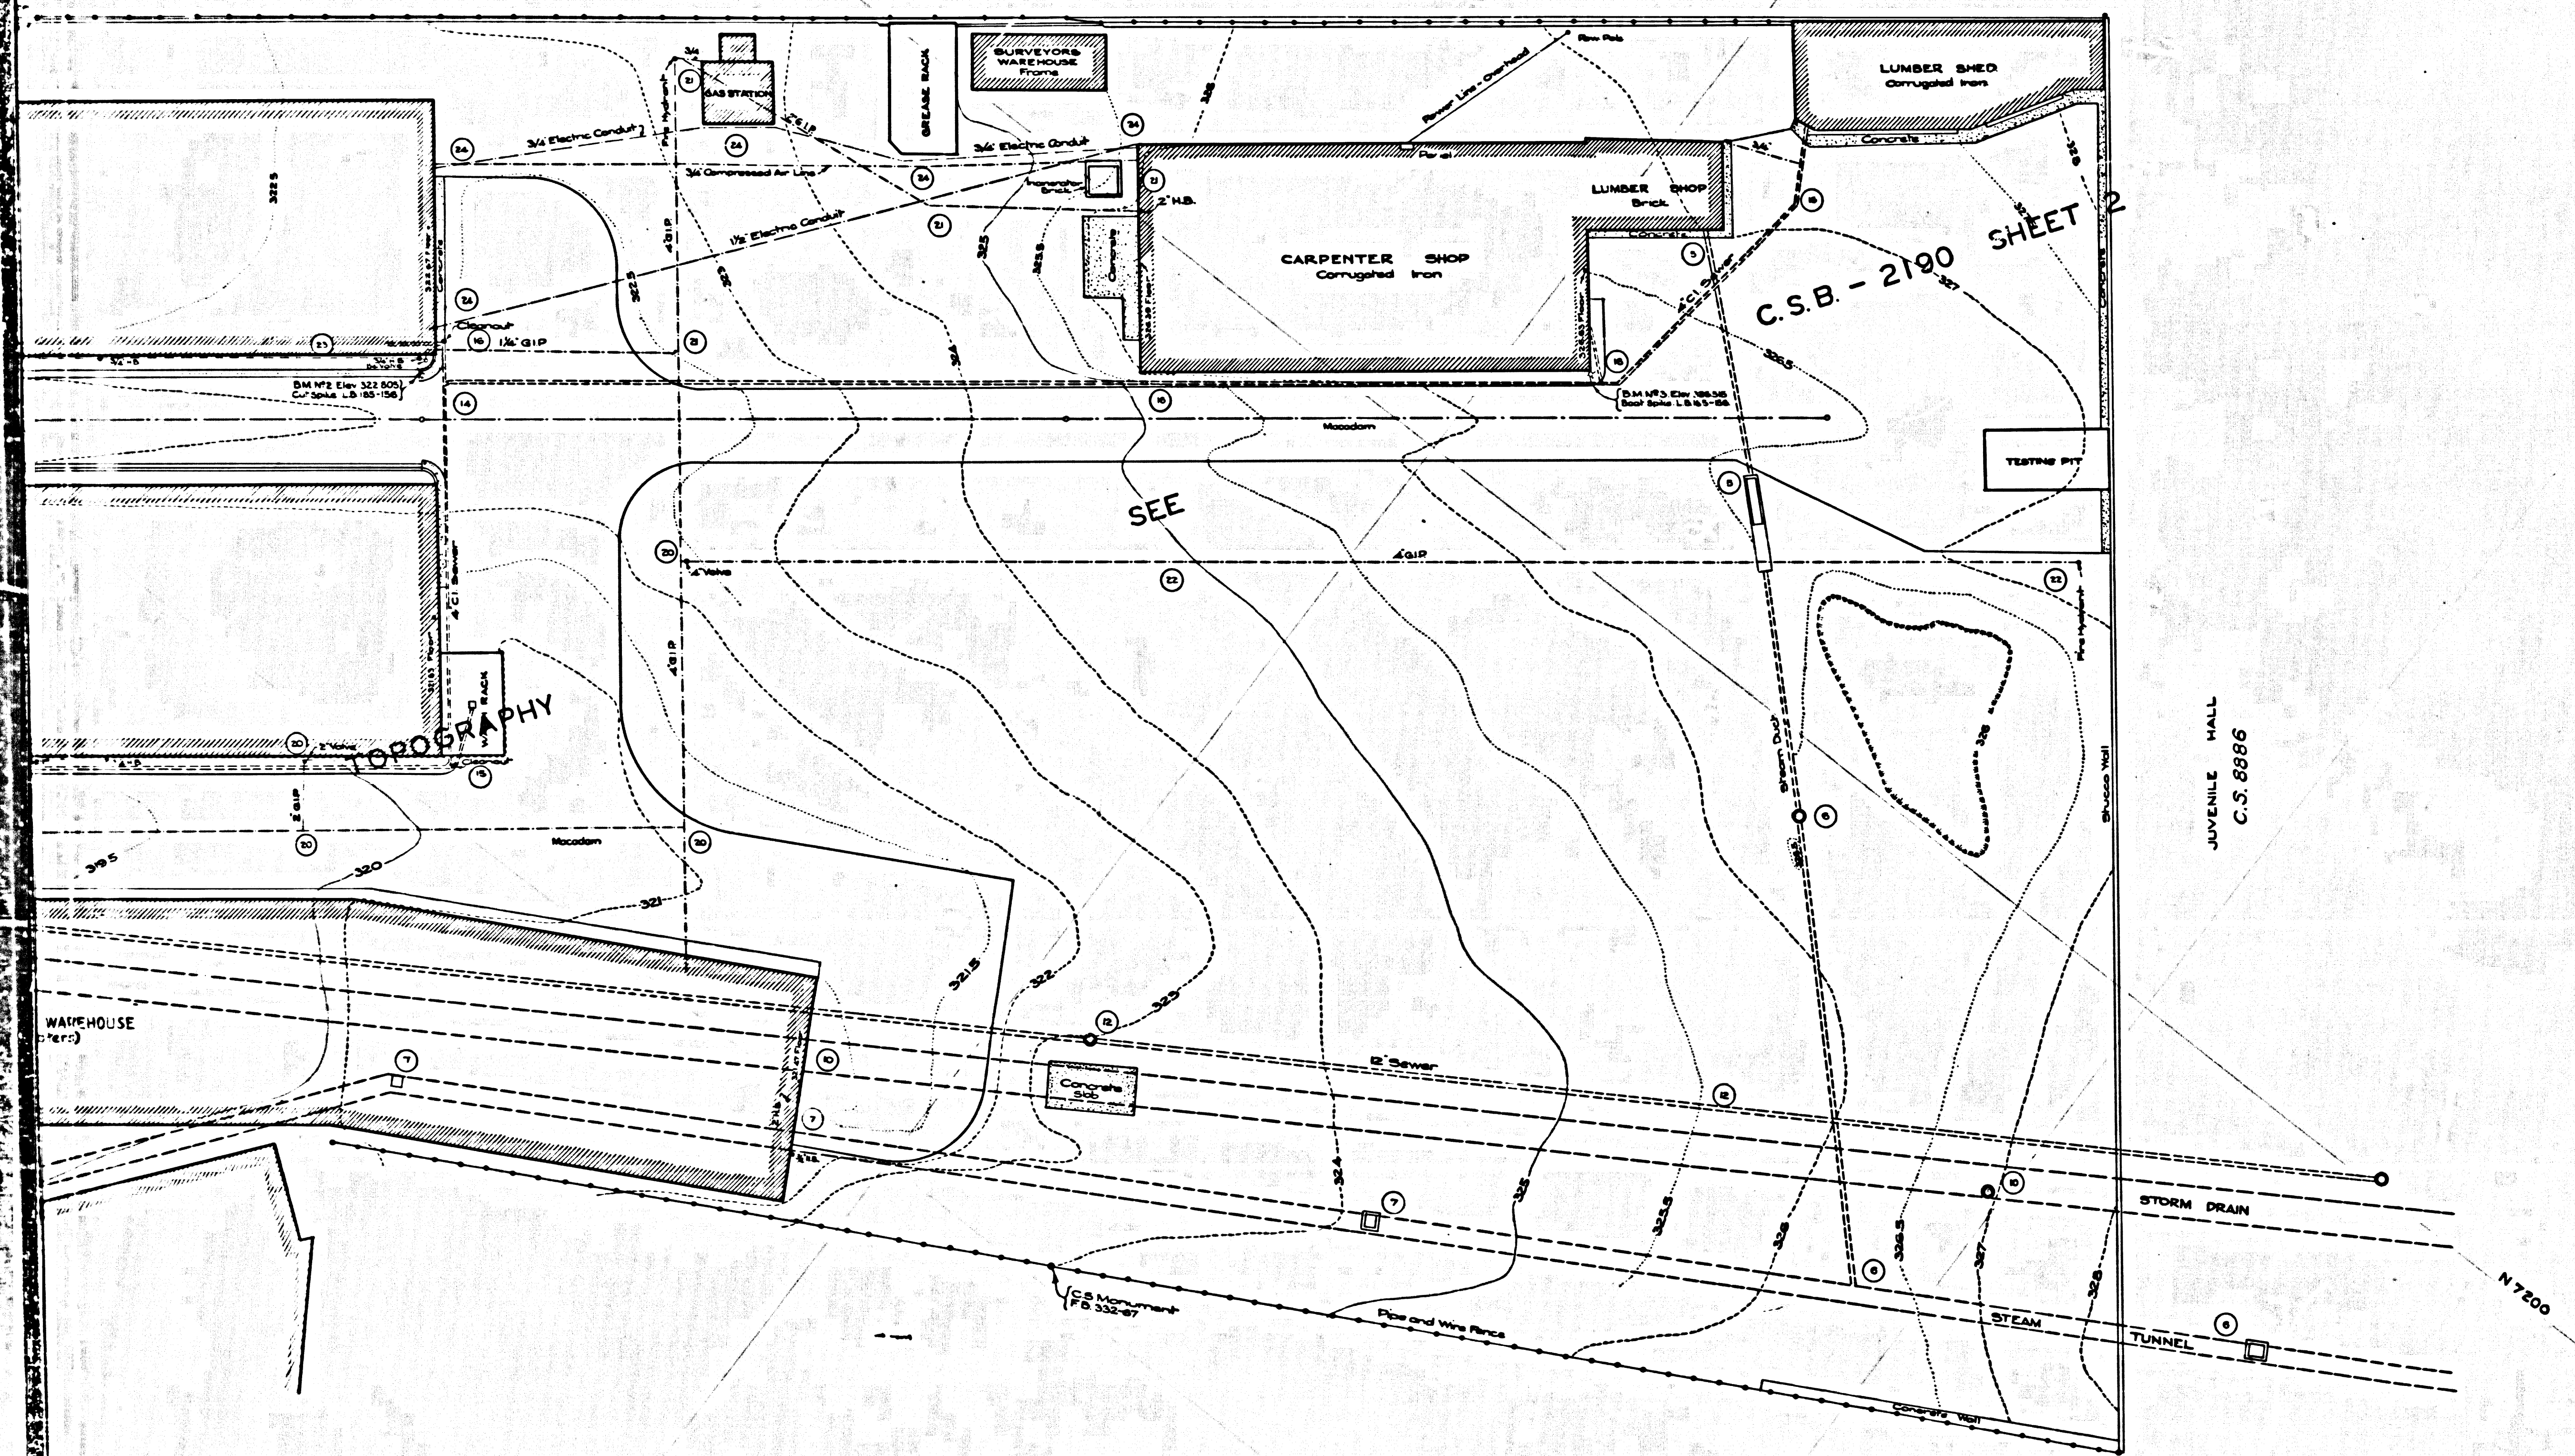

TOPOGRAPHIC MAP
OF
A PORTION OF
LOS ANGELES COUNTY SHOP GROUNDS
SHOWING
LOCATION OF BUILDINGS & UTILITIES
COUNTY SURVEYORS MAP NO B-1436
SCALE: 1 INCH = 20 FT.

JOB NUMBER - 8232

ALFRED JONES - COUNTY SURVEYOR
SURVEYED AUGUST 1938.

SURVEYED UPON REQUEST OF THE
MECHANICAL DEPARTMENT PER RULE 21, ORD. 929.
BY LETTER DATED JULY 28TH, 1938.

PLANE TABLE SURVEY
F.B. 147 - 3-25.

FIELD WORK BY... T. M. WALSH
OFFICE WORK BY... C. J. TERRY
CHECKED BY... A. A. ROESER

ELEVATIONS ARE BASED ON U.S.C.S.
DATUM 1928 FINAL ADJUSTMENT
PER L.B. 185-156.

NOTE -
Circled numbers as ③ refer to
pages of F.B. 147 on which detailed
data is shown.

Coordinate lines added Jan. 1948 - H.N. Bradstreet

INDEX B

CSB	1436
A2	OF A2