
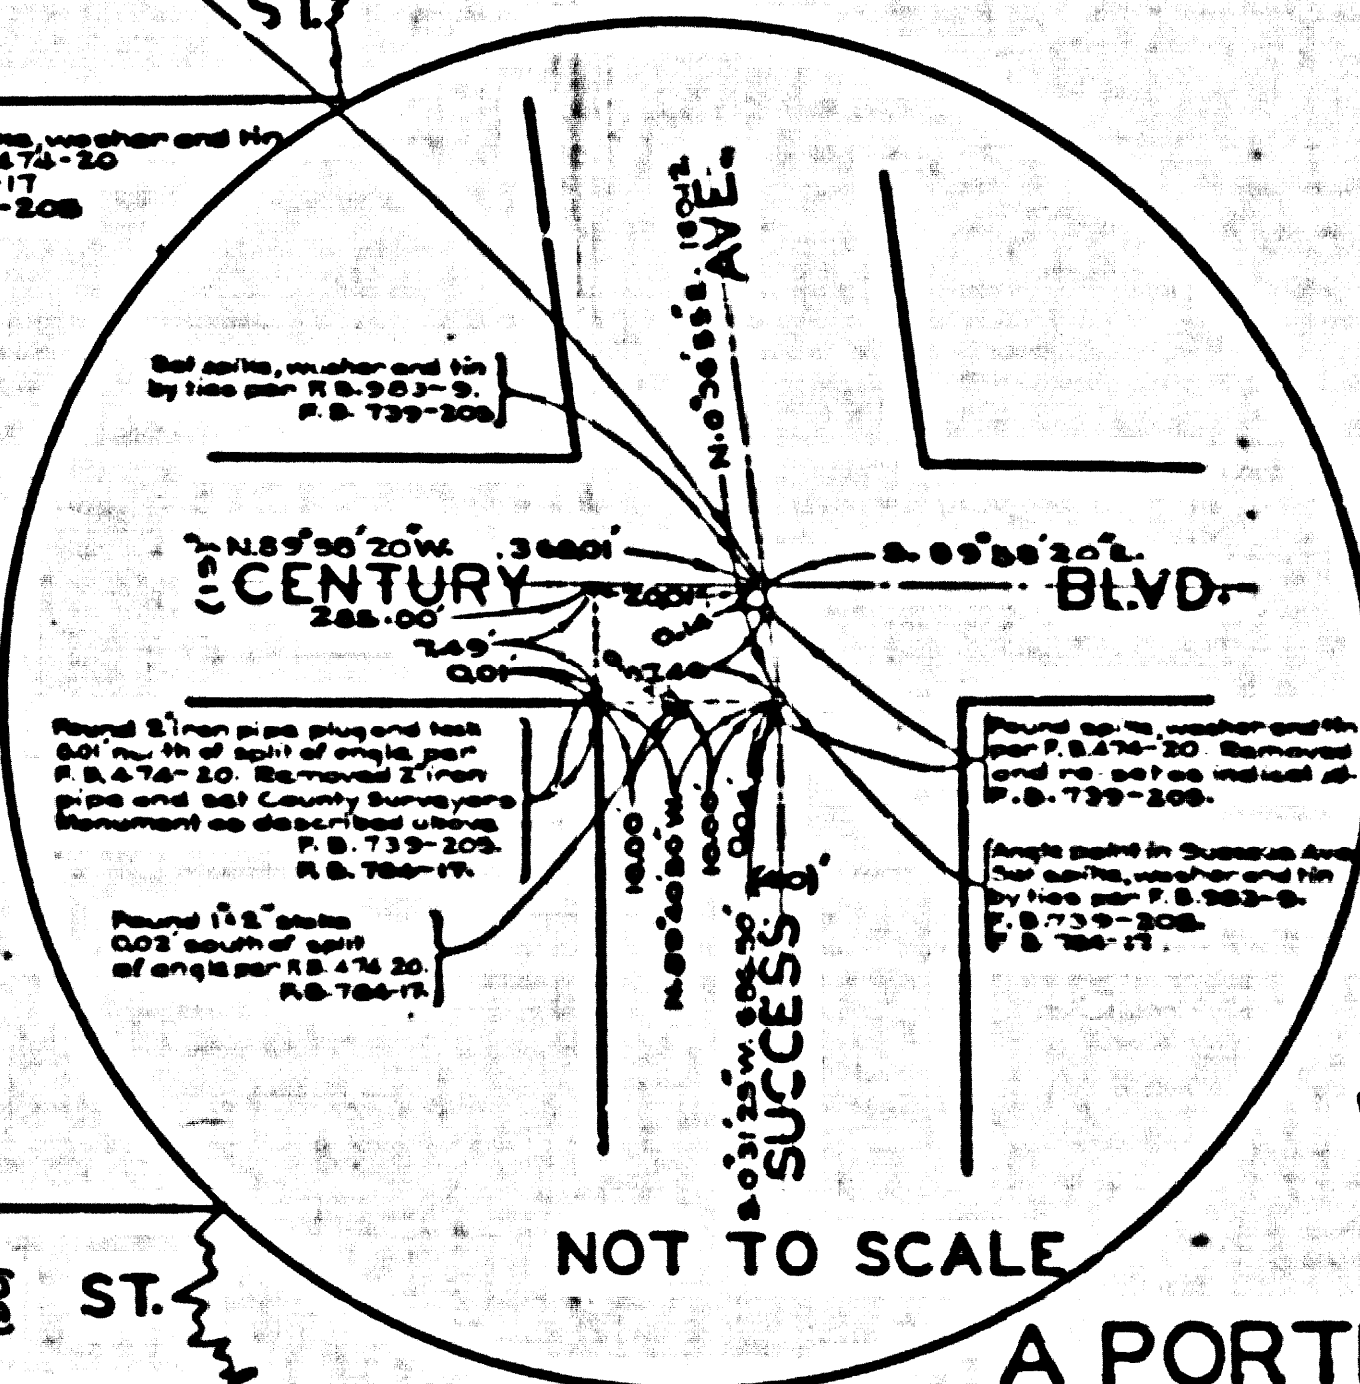


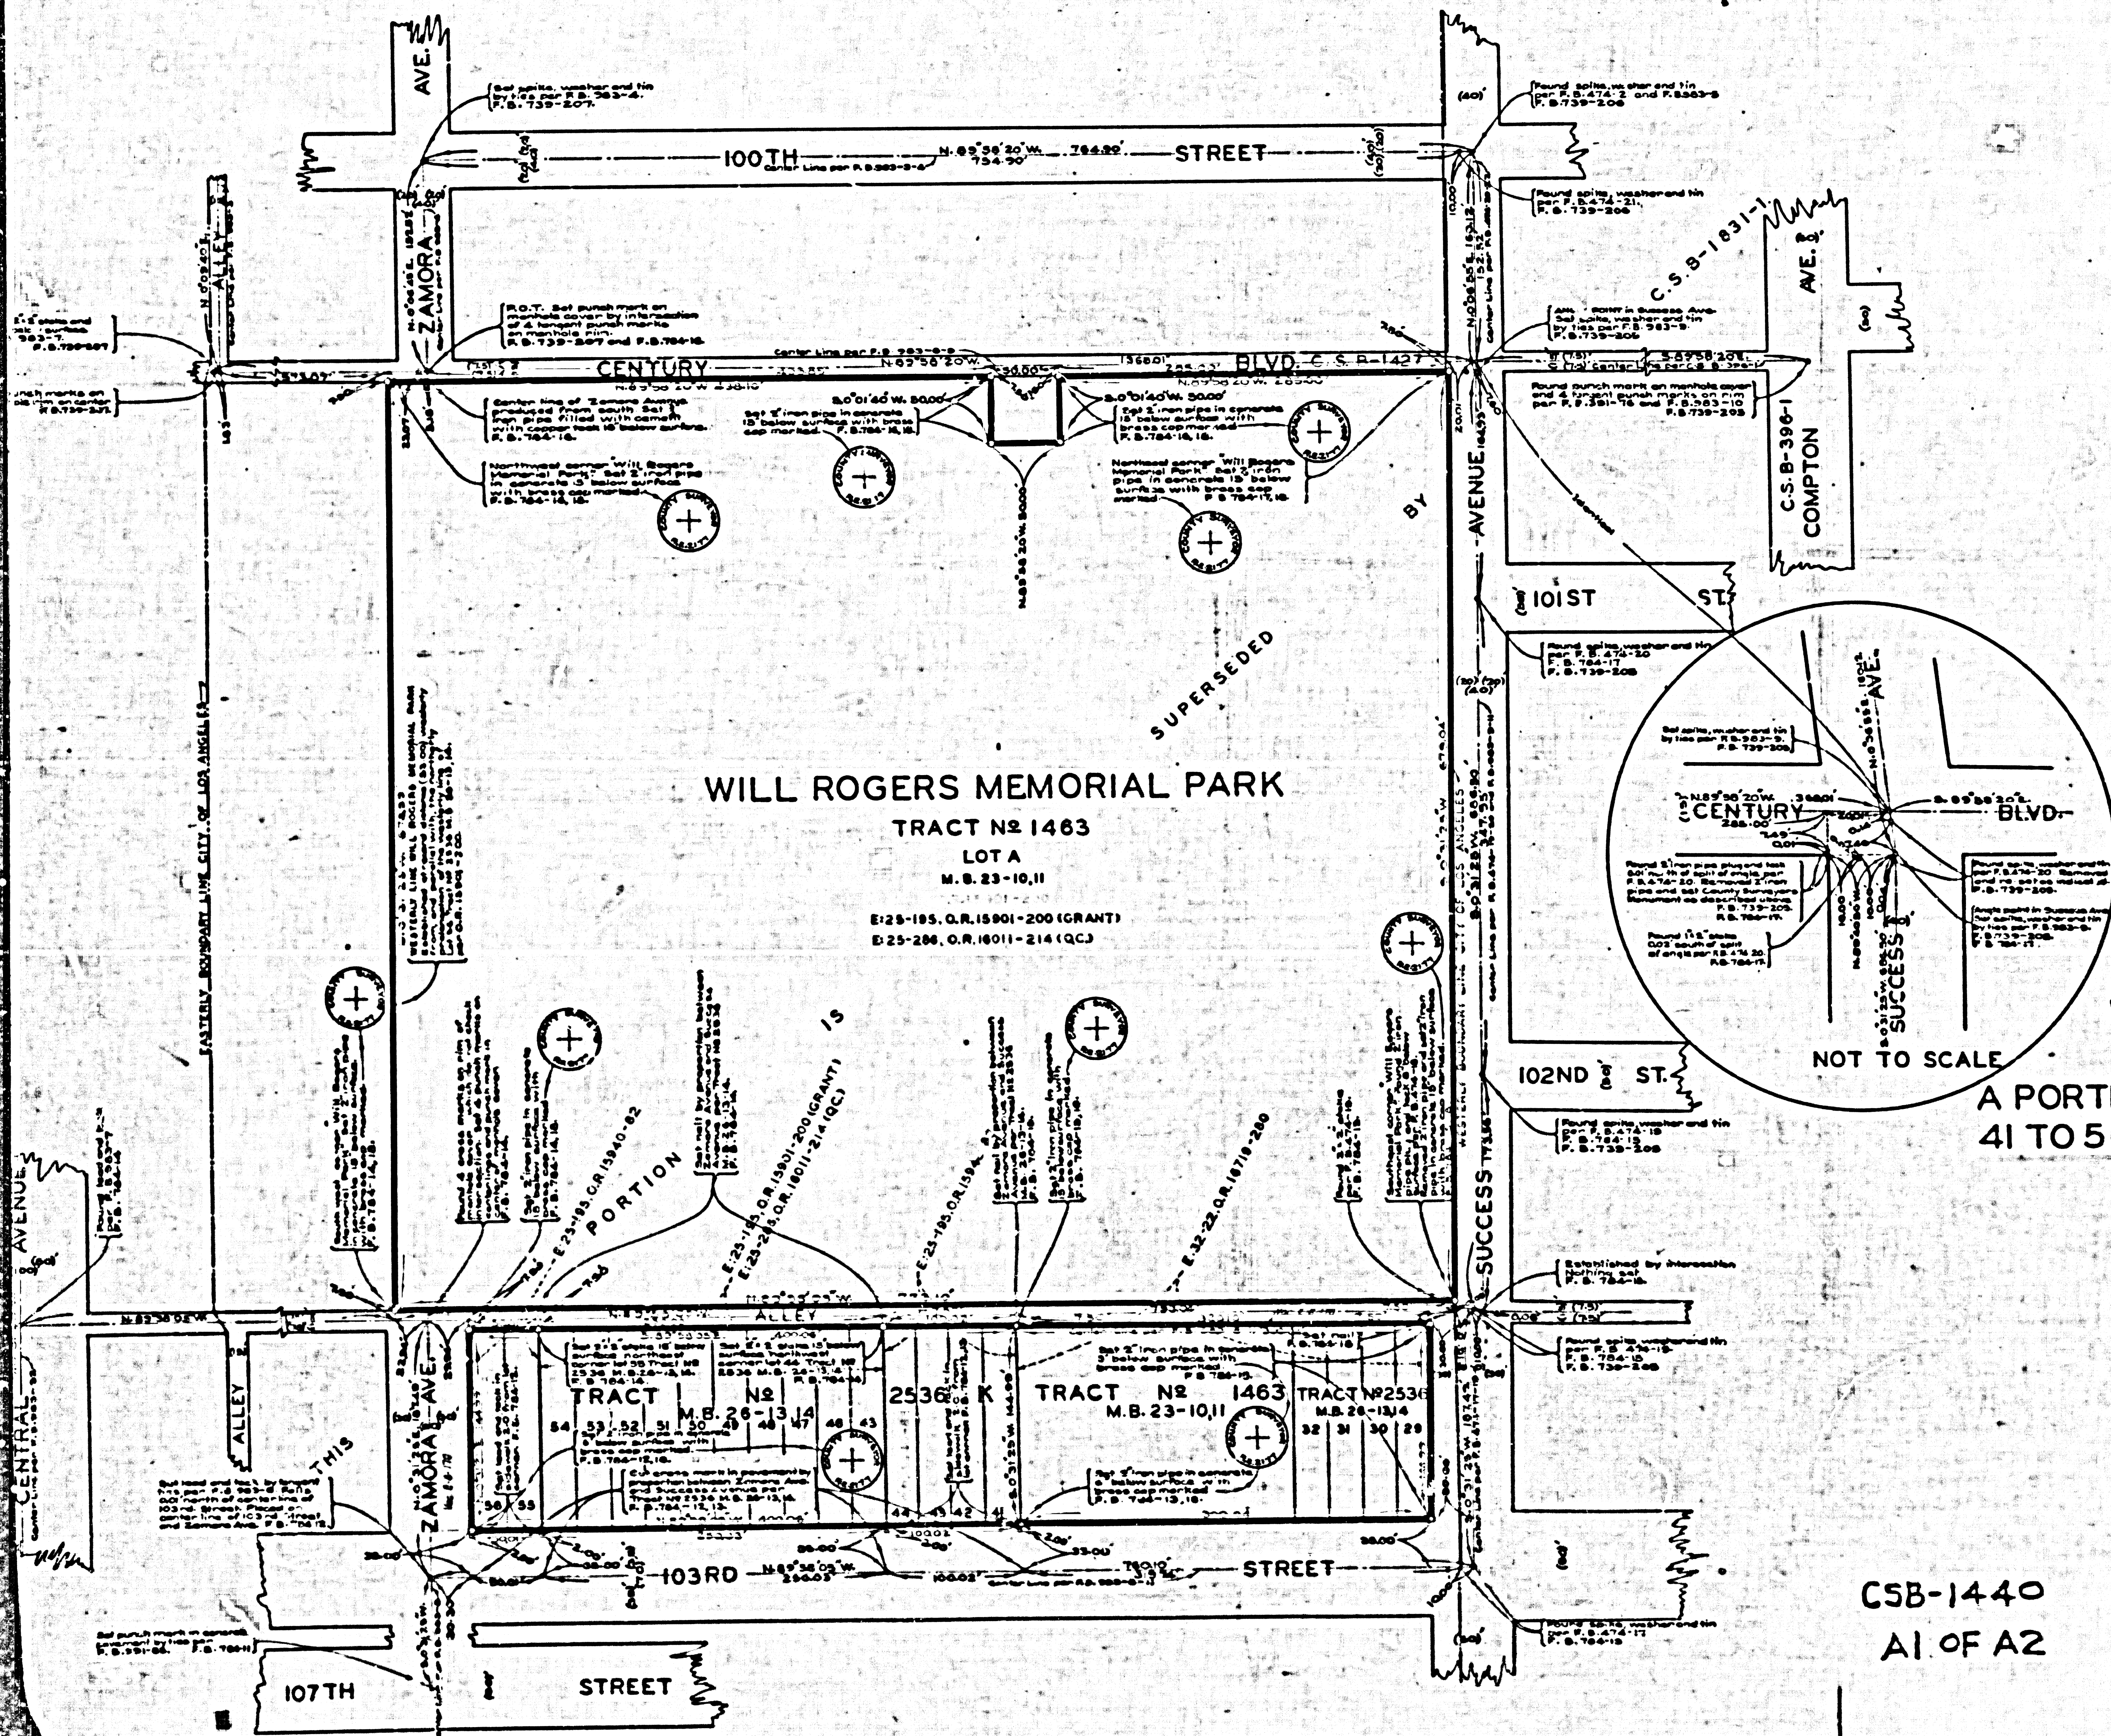

# MAP OF WILL ROGERS MEMORIAL PARK BEING

A PORTION OF LOT A TRACT N 1463 M.B. 23-10,11 AND LOTS  
41 TO 56 INCLUSIVE BLOCK K TRACT N 2536 M.B. 26-13,14

COUNTY SURVEYORS MAP N 8 B-1440  
SCALE: 1 INCH = 50 FT

JOB NUMBER 8259

ALFRED JONES-COUNTY SURVEYOR  
SURVEYED- DECEMBER 1936 - JANUARY 1939

SURVEYED AT REQUEST OF THE REGIONAL PLANNING  
COMMISSION PER RULE 21, ORDINANCE 929, BY LETTER  
DATED DECEMBER 8, 1938

BEARINGS ARE BASED ON THE BEARING OF  
CENTURY BOULEVARD PER C. S. 7-1427-1

F. B. 784- 8 - 10  
F. B. 739-205-207

FIELD WORK BY- H. F. EVANS

OFFICE WORK BY- M. W. WALSH

CHECKED BY- J. M. FINLEY


J. H. SMITH

FOR GRADING PLAN SEE C. S. B-1567-SHT. 3.  
FOR CROSS SECTIONS SEE C. S. B-1567-SHT. 2  
FOR PROFILES SEE C. S. B-1567-SHT. 1.

THE PORTION OF THIS MAP SHOWING THE BOUNDARY  
SURVEY IS SUPERSEDED BY C. S. B-1831-1.

C5B-1440  
A1 OF A2




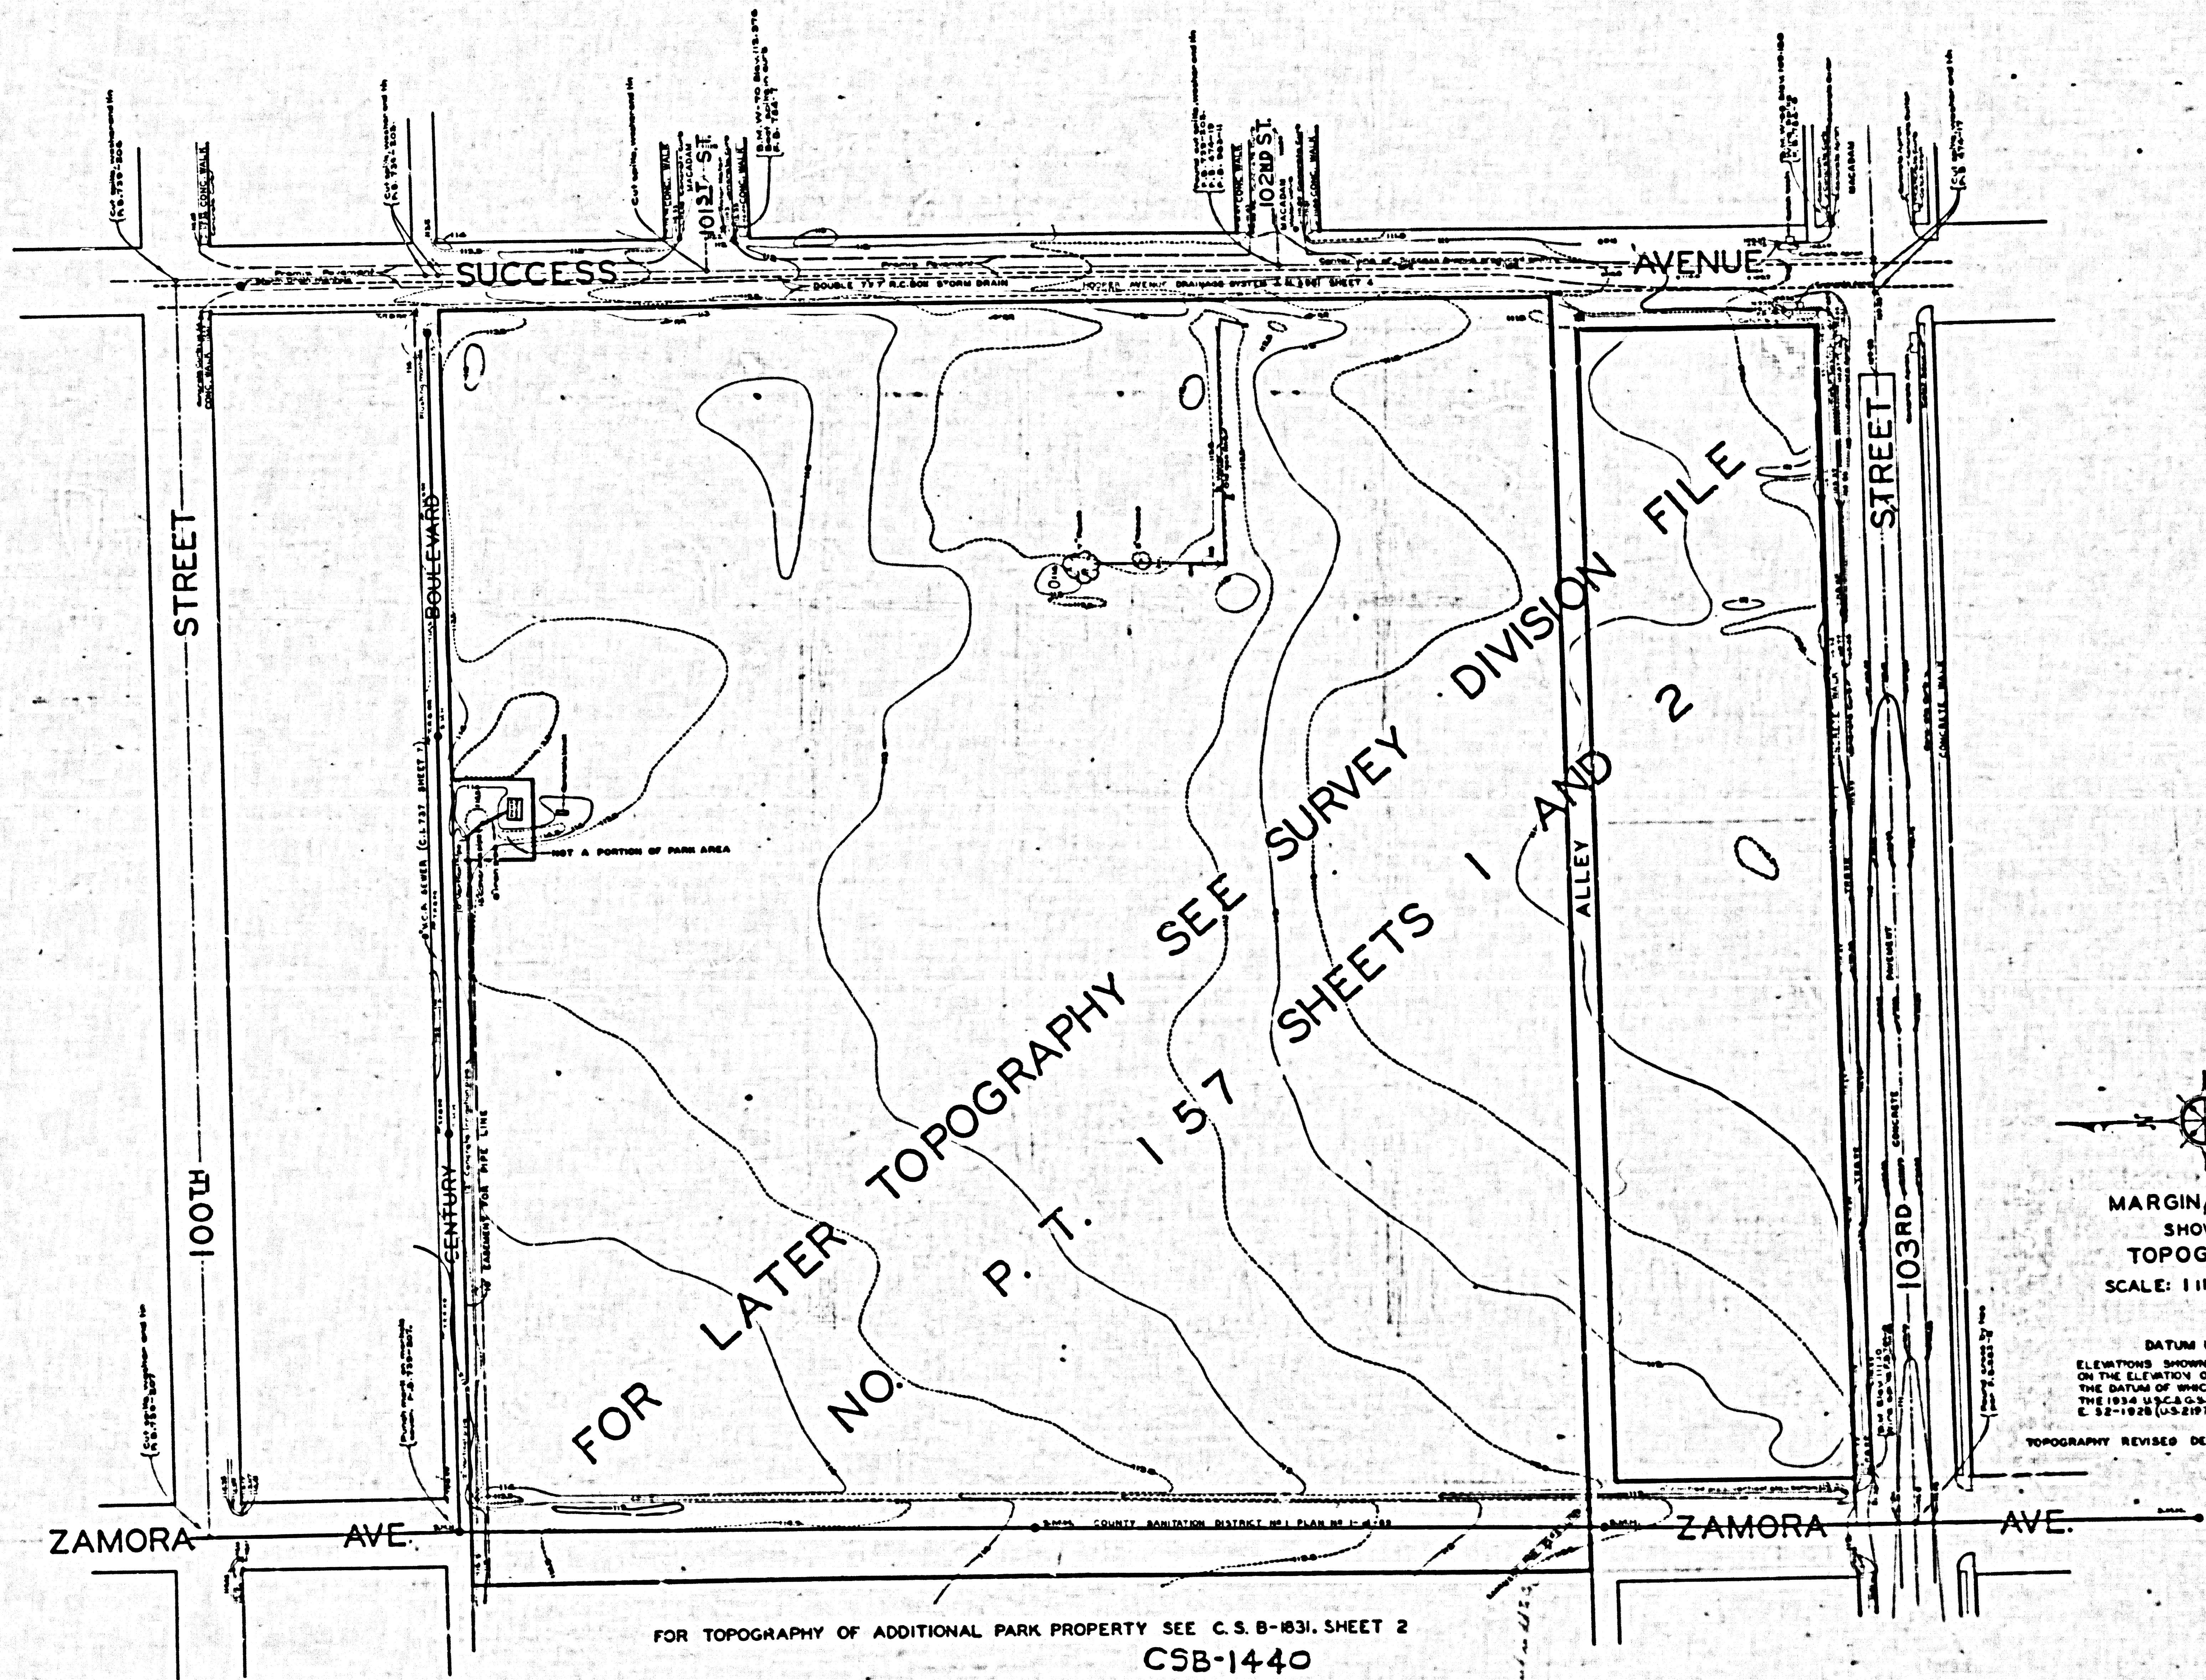

MARGINAL MAP  
SHOWING  
TOPOGRAPHY  
SCALE: 1 INCH = 40 FT

DATUM U.S.C.G.S.  
ELEVATIONS SHOWN HEREON ARE BASED  
ON THE ELEVATION OF BAYVIEW (L.S. 50)  
THE DATUM OF WHICH IS 6500 FEET ABOVE  
THE 1934 U.S.C.G.S. ADJUSTMENT OF B.M.  
E. 52-1928 (U.S. 5107)

TOPOGRAPHY REVISED DECEMBER 11, 1939

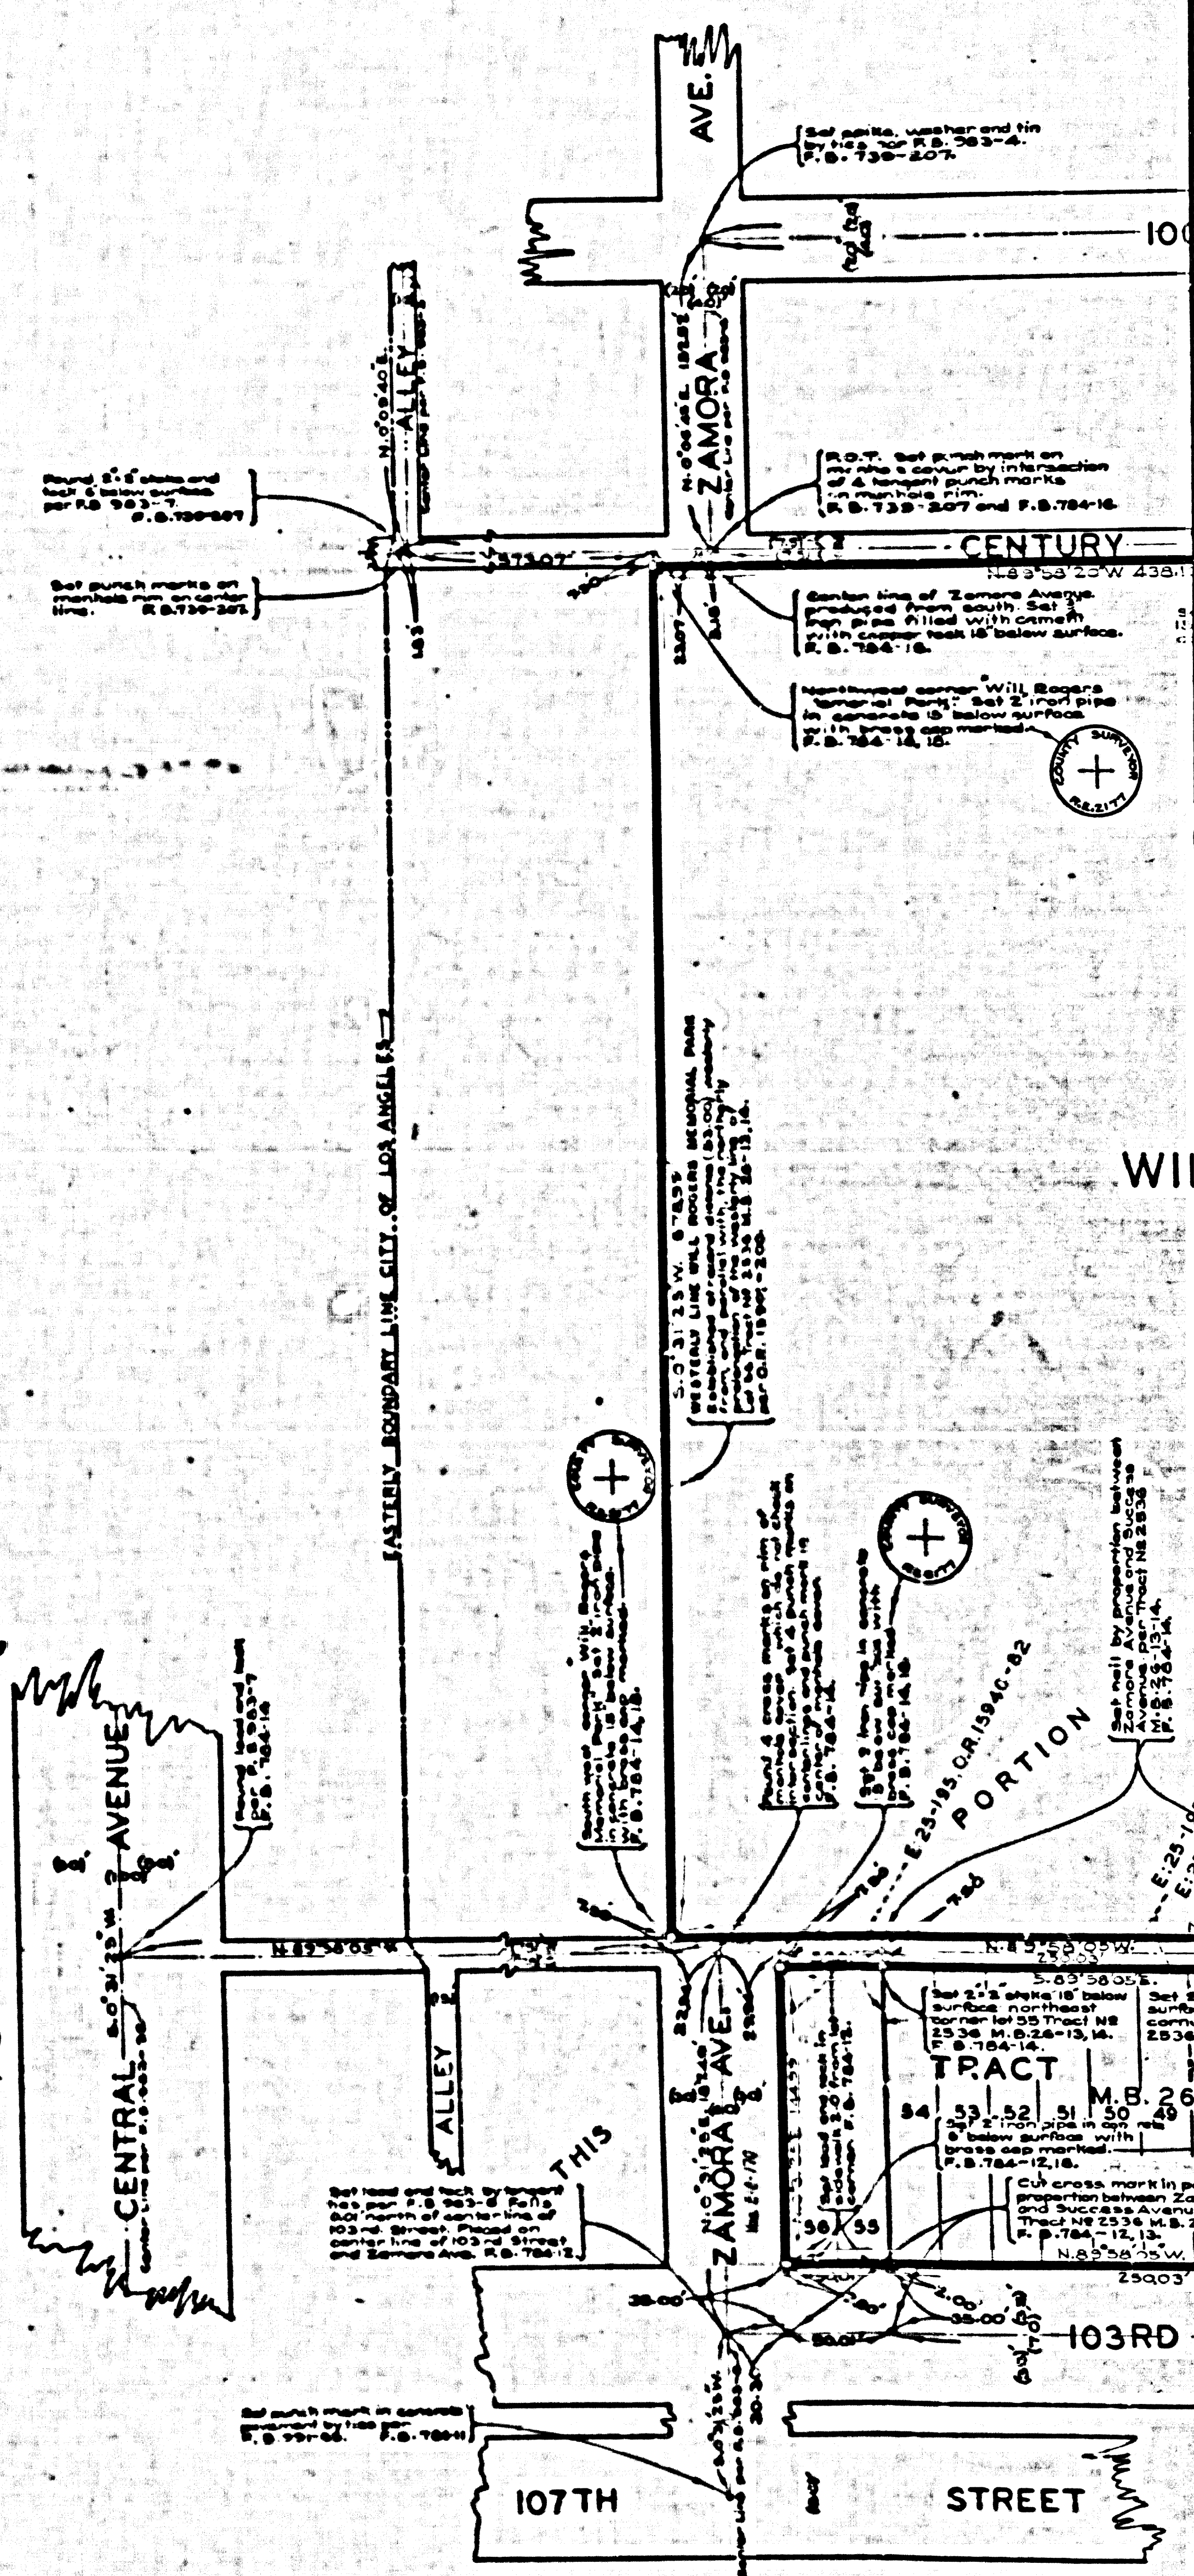

FOR TOPOGRAPHY OF ADDITIONAL PARK PROPERTY SEE C.S.B-1831, SHEET 2  
CSB-1440  
A2 OF A2