



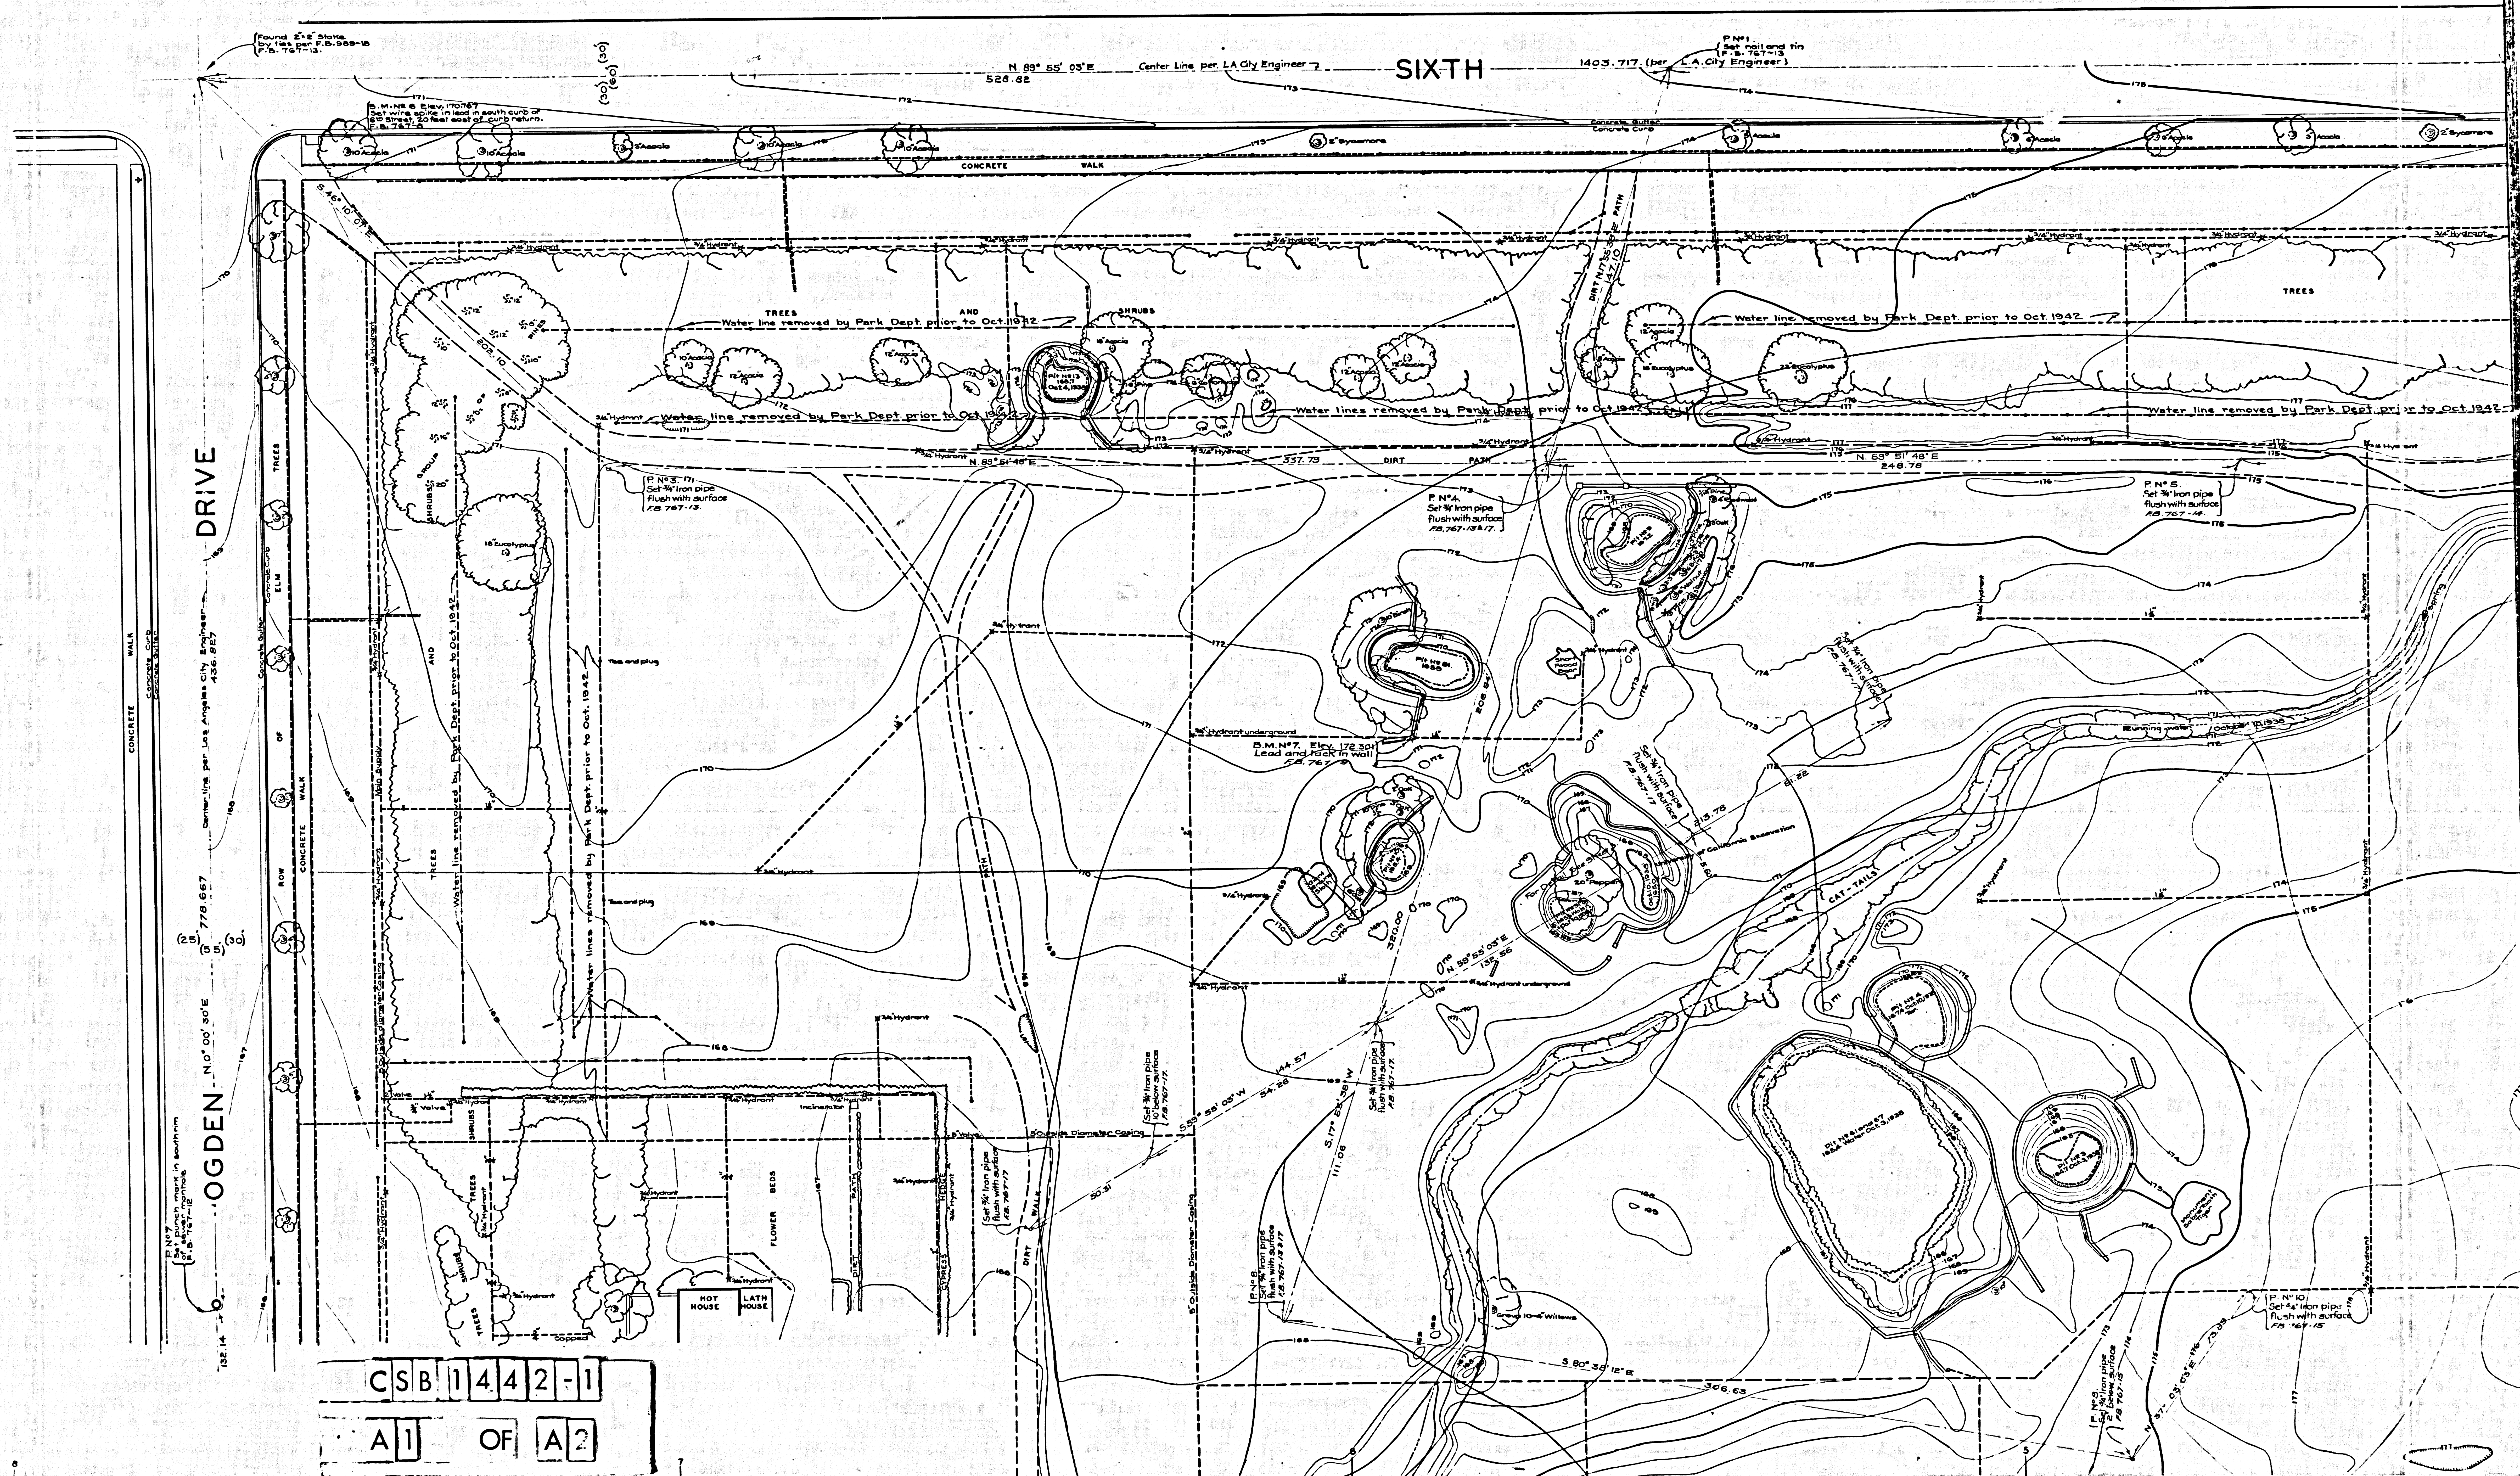

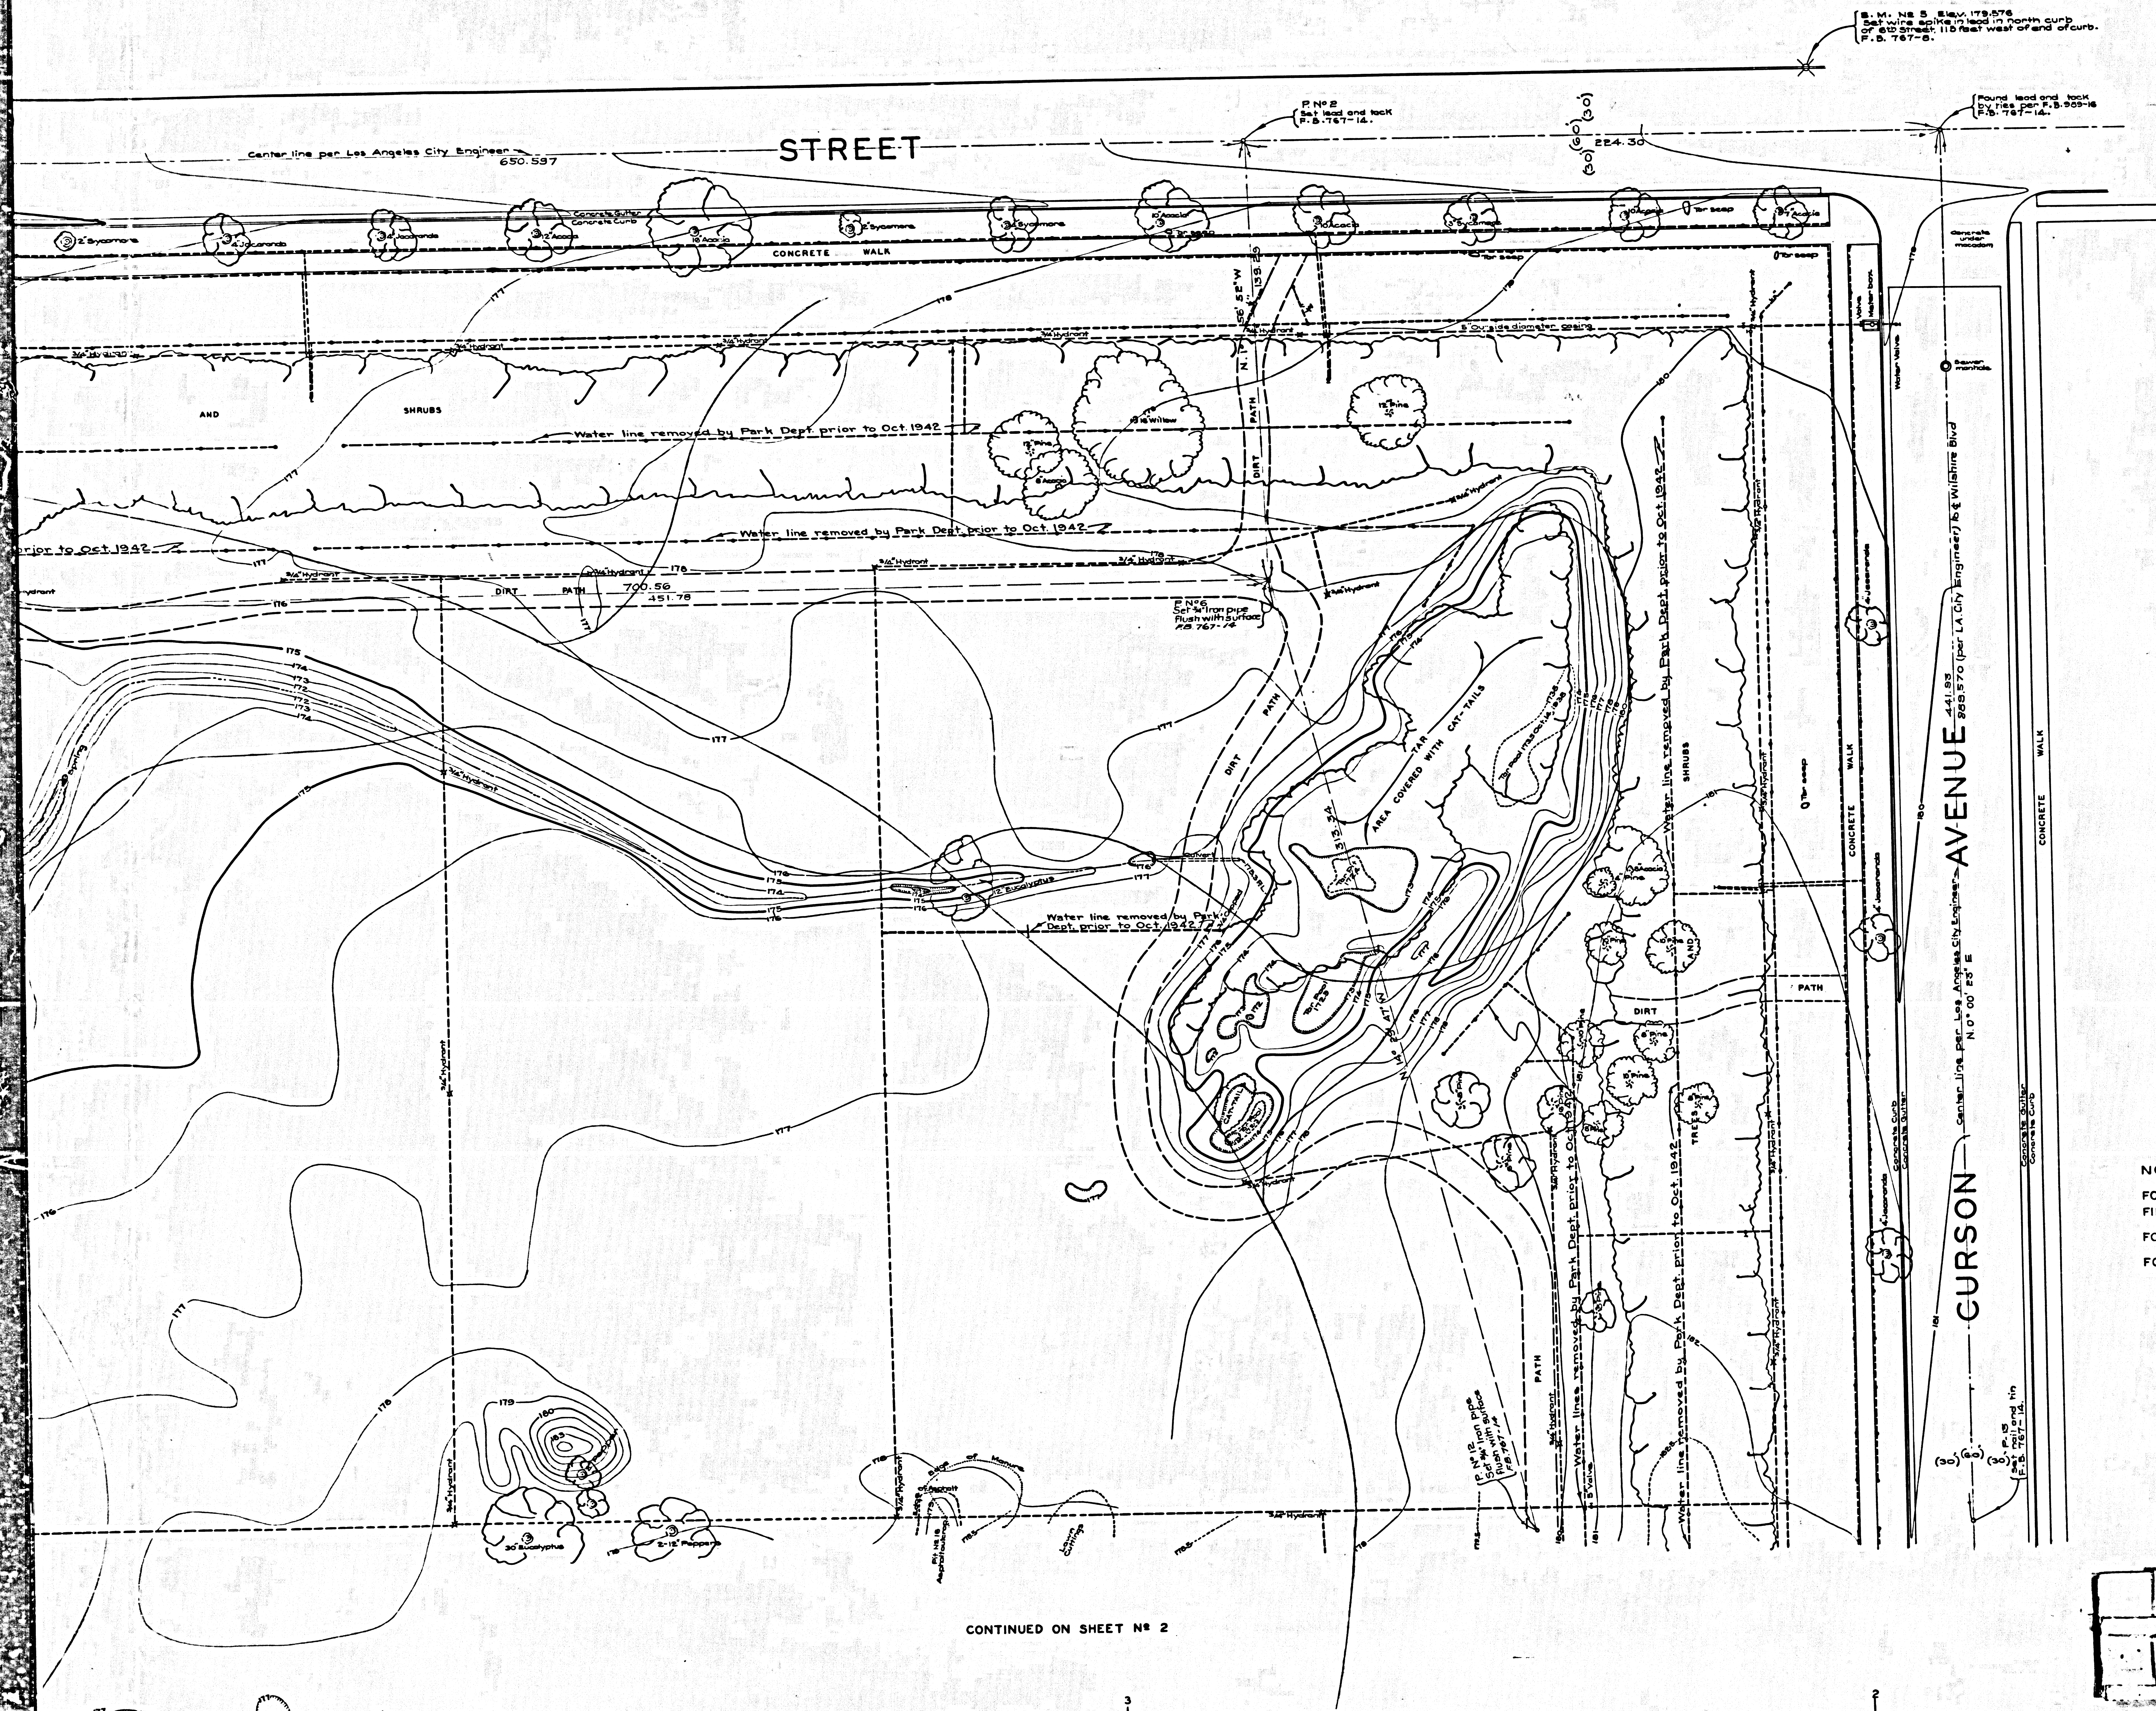

TOPOGRAPHIC MAP
OF
HANCOCK PARK
IN
RANCHO LA BREA
COUNTY SURVEYORS MAP No E-1442
SHEET 1 OF 3 SHEETS
SCALE: 1 INCH = 20 FT.

JOB NUMBER 8234
ALFRED JONES-COUNTY SURVEYOR
SURVEYED OCTOBER 1938
SURVEYED UPON REQUEST OF THE DEPARTMENT OF FORESTER
AND FIRE WARDEN PER RULE 21, ORDINANCE 929 BY LETTER DATED
JULY 27, 1938

PLANE TABLE SURVEY
FIELD WORK BY TED M. WALSH
OFFICE WORK BY C. J. TERRY
CHECKED BY A. A. ROESER
M. D. DARLING

INDEX 22

NOTE:
FOR NEW TOPOGRAPHIC MAP (SCALE 1"=40')
FILED MAY 1948 - SEE C.S.B. ~ 2096.
FOR DETAIL OF PIT 91, SEE C.S.B. ~ 1442-3.
FOR DETAIL OF PIT 101, SEE C.S.B. ~ 2097.

DATUM U.S.C. & G.S.
ELEVATIONS SHOWN HEREON ARE BASED
ON THE 1928 U.S.C. & G.S. ADJUSTMENT OF
U.S.G.S. B.M. A-1 1922 (U.S. 537) AND A-12
1922 (U.S. 543).

BEARINGS ARE BASED ON THE
BEARING OF WILSHIRE BOULEVARD
AT CURSON AVE AS SHOWN ON C.S. 7928-2.

REVISED JULY 1940
REVISED OCT. 1942

CONTINUED ON SHEET No 2

CSB	1	4	4	2	-1
A2	OF	A2			