

BREA

5939

BLK. 1
NO.
M.B. 62-43-44

BLVD.

SAN VICENTE

CSB-2996

TRACT

Superior Court Case No. 456792
Suit for Condemnation
Filed Oct. 3, 1940
County of Los Angeles, Plaintiff
vs
Andrew Wagenbach, et al, De P.
Order authorizing Plaintiff to
take immediate possession, re-
corded Oct. 28, 1940.

ENTE

SAN VICENTE

BRANCH

LIBRARY

PARK

PLAYGROUND

NO.

M.B. 40-11

TRACT

NO.

M.B. 40-11

TRACT

NO.

M.B. 40-11

NOTE: Monuments denoted C.S. Monuments
are 2" iron pipes set in concrete with brass caps
stamped "County Surveyor - R.E.", the R.E.
number being noted above in each case.

5939

BLK. 4
NO.

M.B. 62-43-44

CSB-2996

TRACT

NO.

M.B. 62-43-44























MARGINAL MAP
SCALE: 1 INCH = 40 FT.

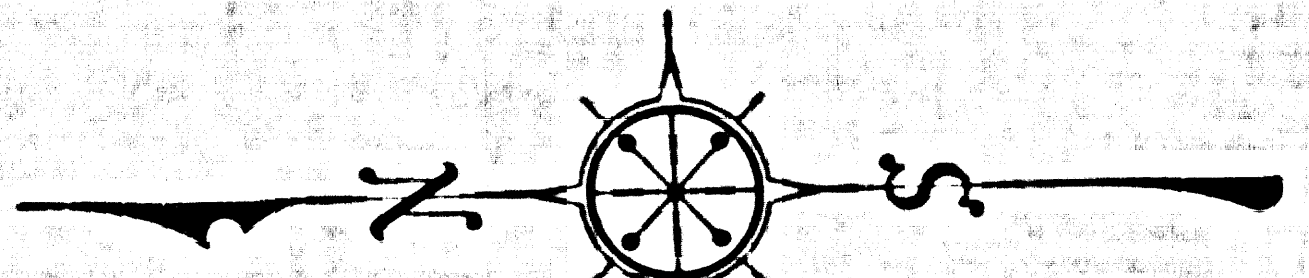

MAP OF
WEST HOLLYWOOD PARK
SAN VICENTE PARK
VICENTE PLAYGROUND
BEING
LOTS 6 & 7 AND A PORTION OF LOT 21
TRACT NO. 3616 M.B. 40-11.
COUNTY SURVEYORS MAP NO. B-1445
SCALE: 1 INCH = 40 FT.

JOB NUMBER 6246

ALFRED JONES-COUNTY SURVEYOR
SURVEYED-OCT. 1938.

SURVEYED UPON REQUEST OF DEPARTMENT
OF FORESTER AND FIRE WARDEN PER RULE
21, ORD. 929, PER LETTER DATED SEPT. 21, 1938.
BEARINGS ARE BASED ON THE BEARING OF
SAN VICENTE BLVD. PER C.S.B-303.

F.B. 769 - 5 - 14

FIELD WORK BY... L.D. MOORE.
OFFICE WORK BY... F.A. WOOD.
CHECKED BY... D.M. FINLEY.


INDEX 22

FOR TOPOGRAPHIC SURVEY SEE C.S.B. 471, C.S.B. 1997, PT. 365A
FOR GRADING PLAN SEE C.S.B. 1500

NOTE
Minutes of Board of Supervisors - April 28, 1939
An order was adopted establishing the name as San Vicente Park.
Name changed from San Vicente Park to West Hollywood Park
by Board Order - April, 1939 - Ord. 1182 - See C.S.B. 45-69
Revised Map, 1939 - C.S. 1182 (1939)
Revised Map, 1939 - C.S. 1182 (1939)
Acreage added H-2-53 C.S.D.
San Vicente Branch Library site added 6-15-68 C.S.B. 1408A-10

Vacation of El Torero Place Added 8/29/68 - M.H.
Park Boundary Revised to include Lot 6, B.N. 5, N. 10 259, M.B. 62-43-44 -
8/27/68 - M.H.

CSB-1445
A1 OF A2

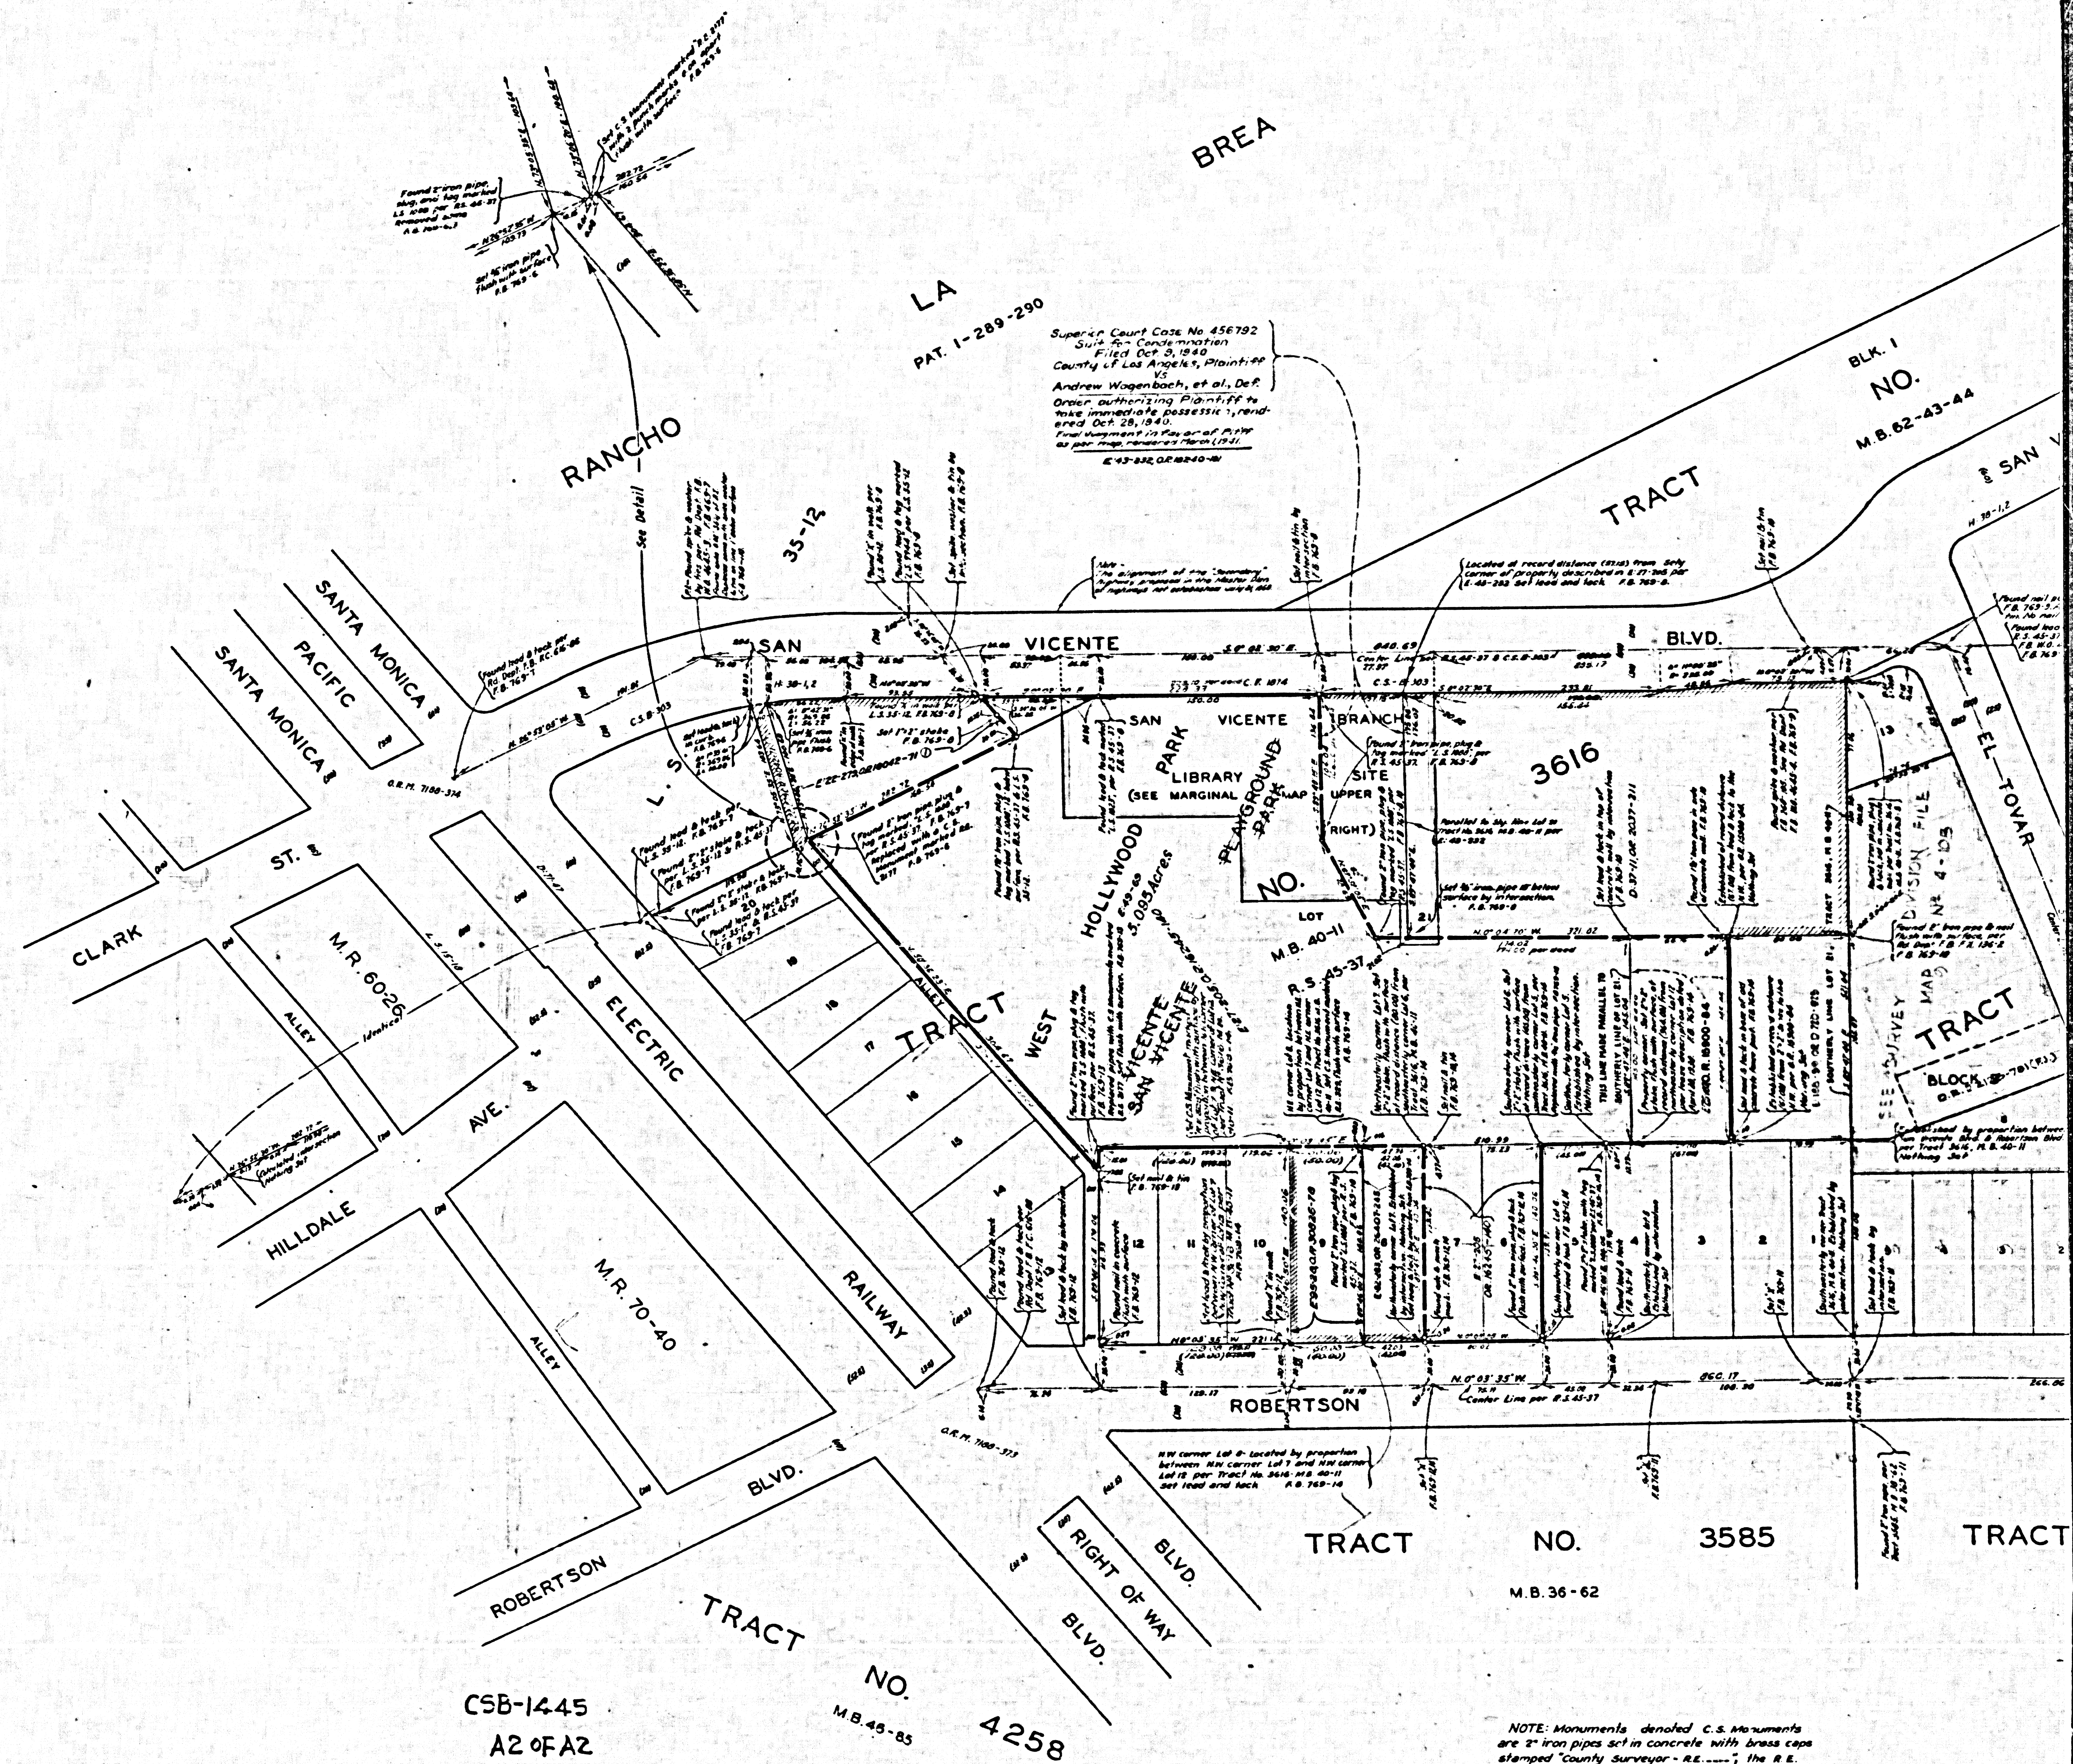

NOTE: Monuments denoted C.S. Monuments are 2" iron pipes set in concrete with brass caps stamped "County Surveyor - R.E."; the R.E. number being noted above in each case.