



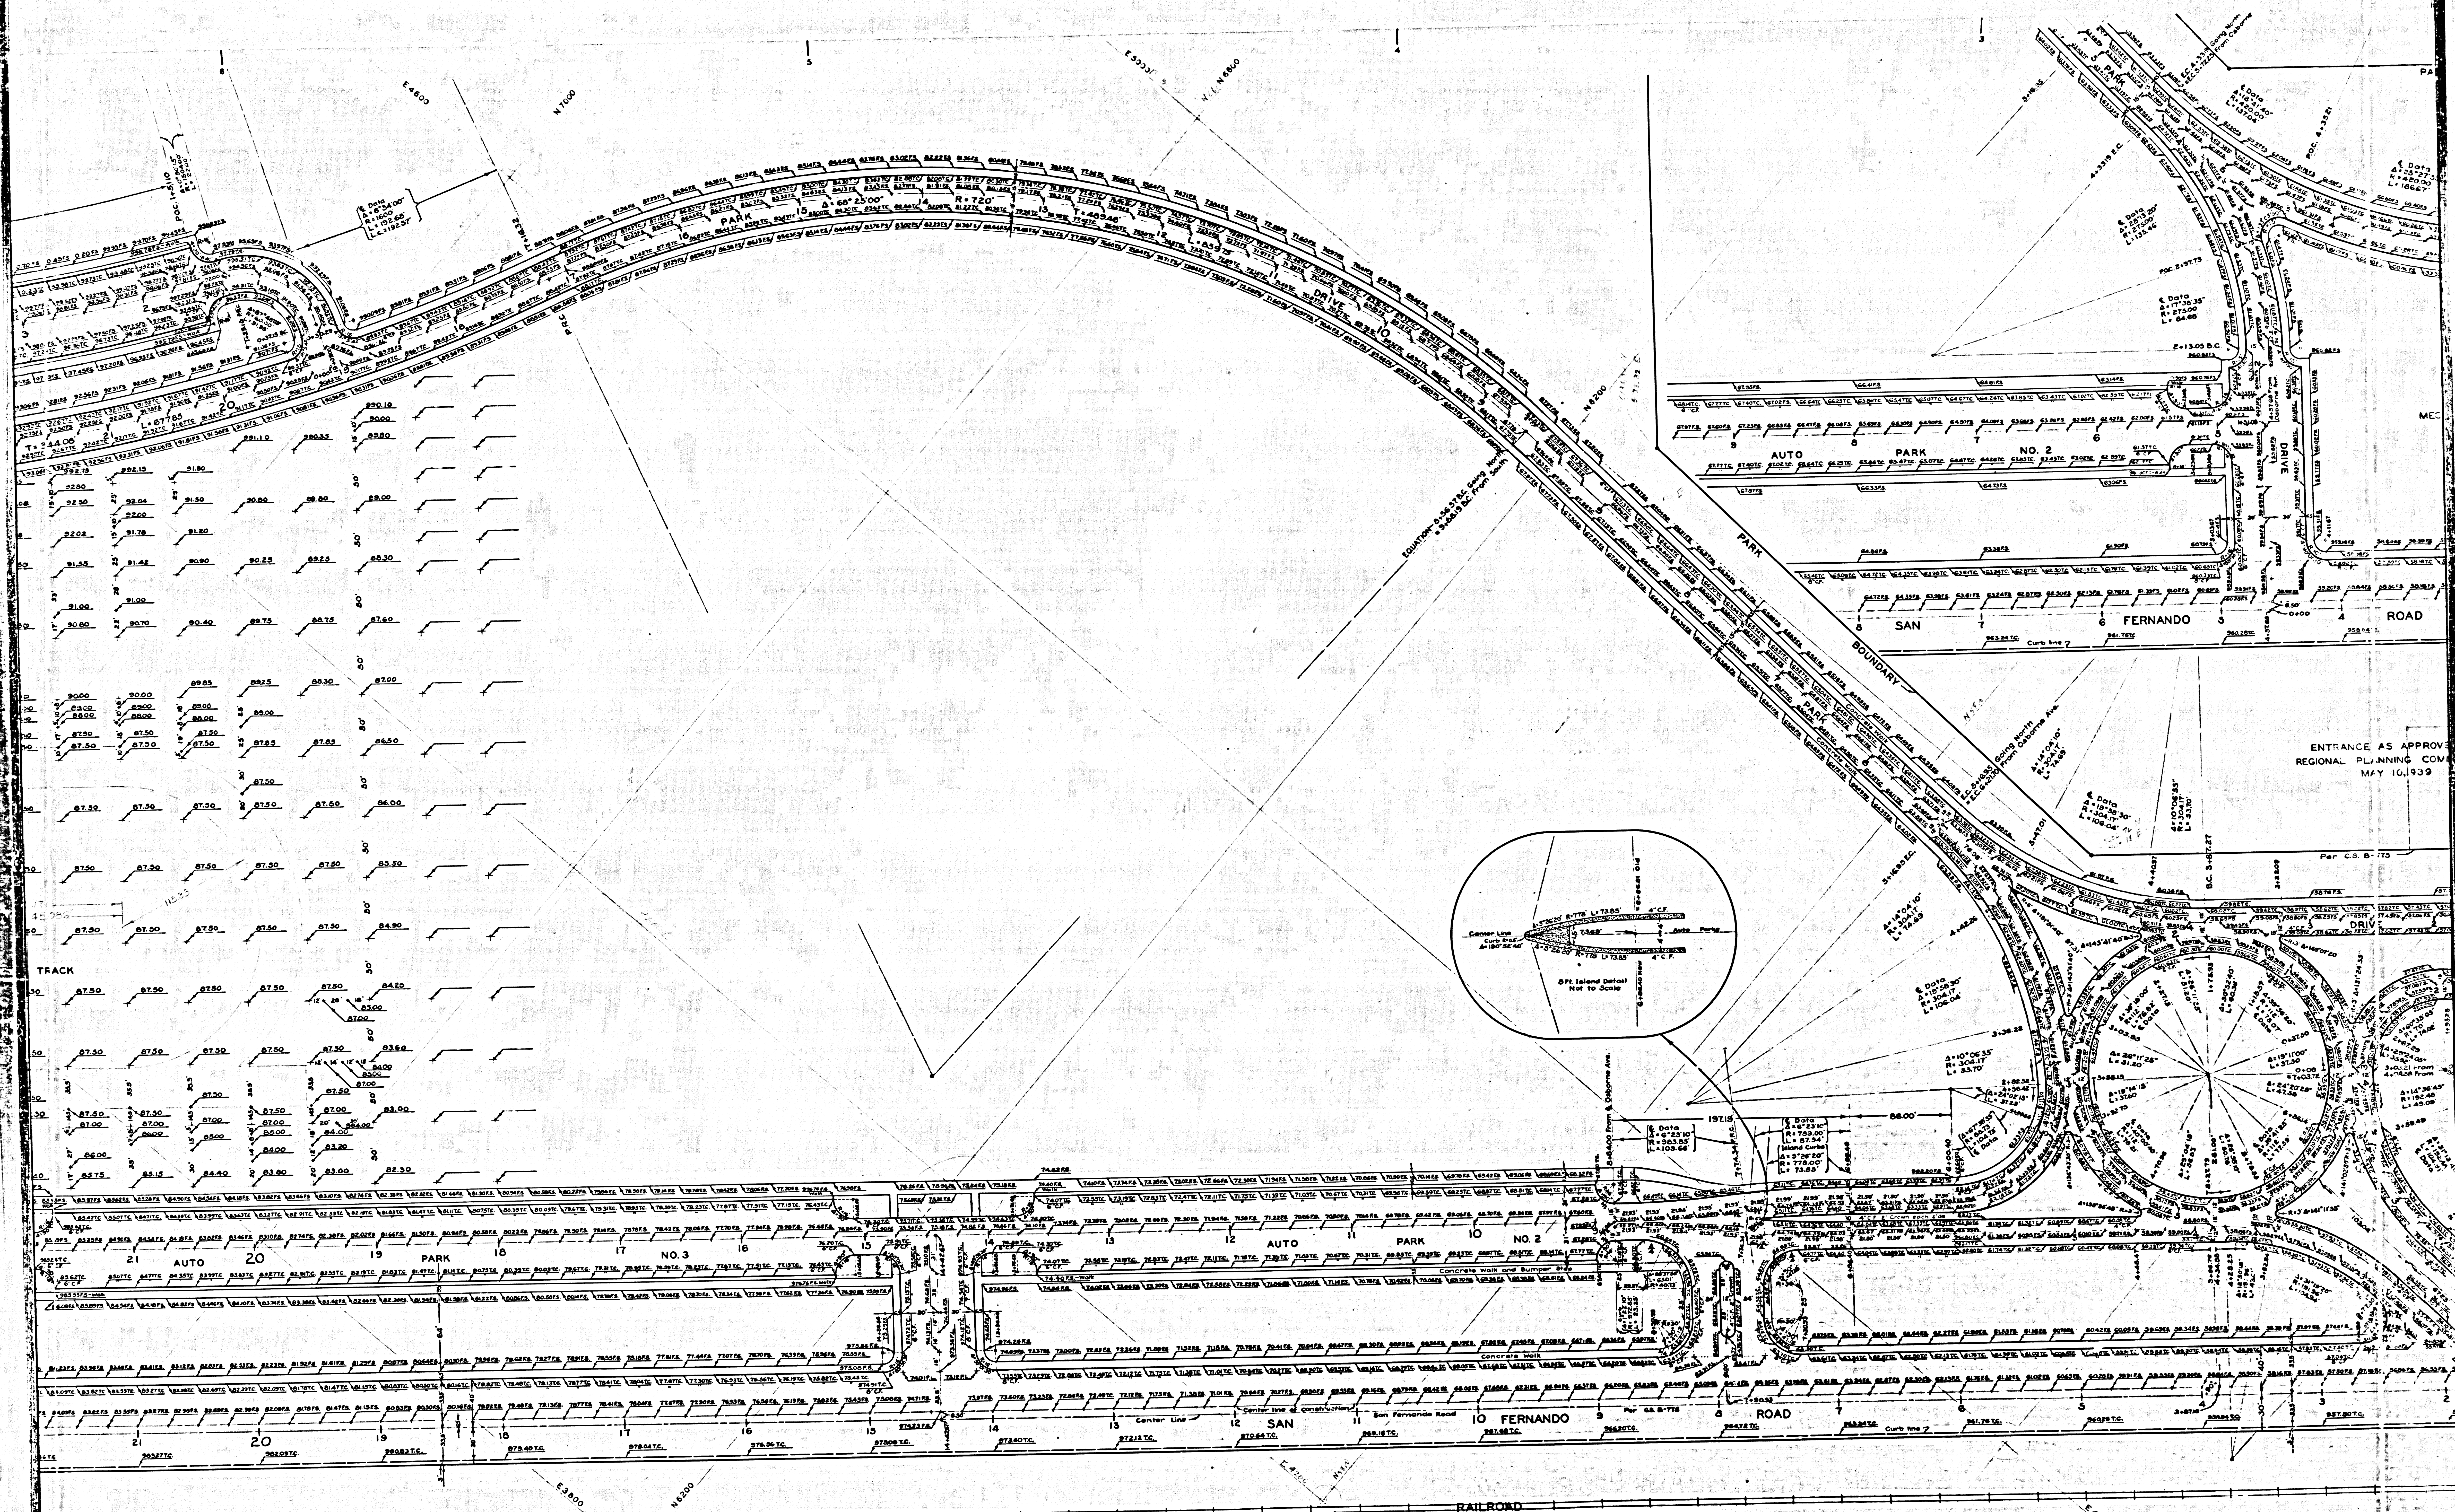

CSB 1447-1

A2 OF A3

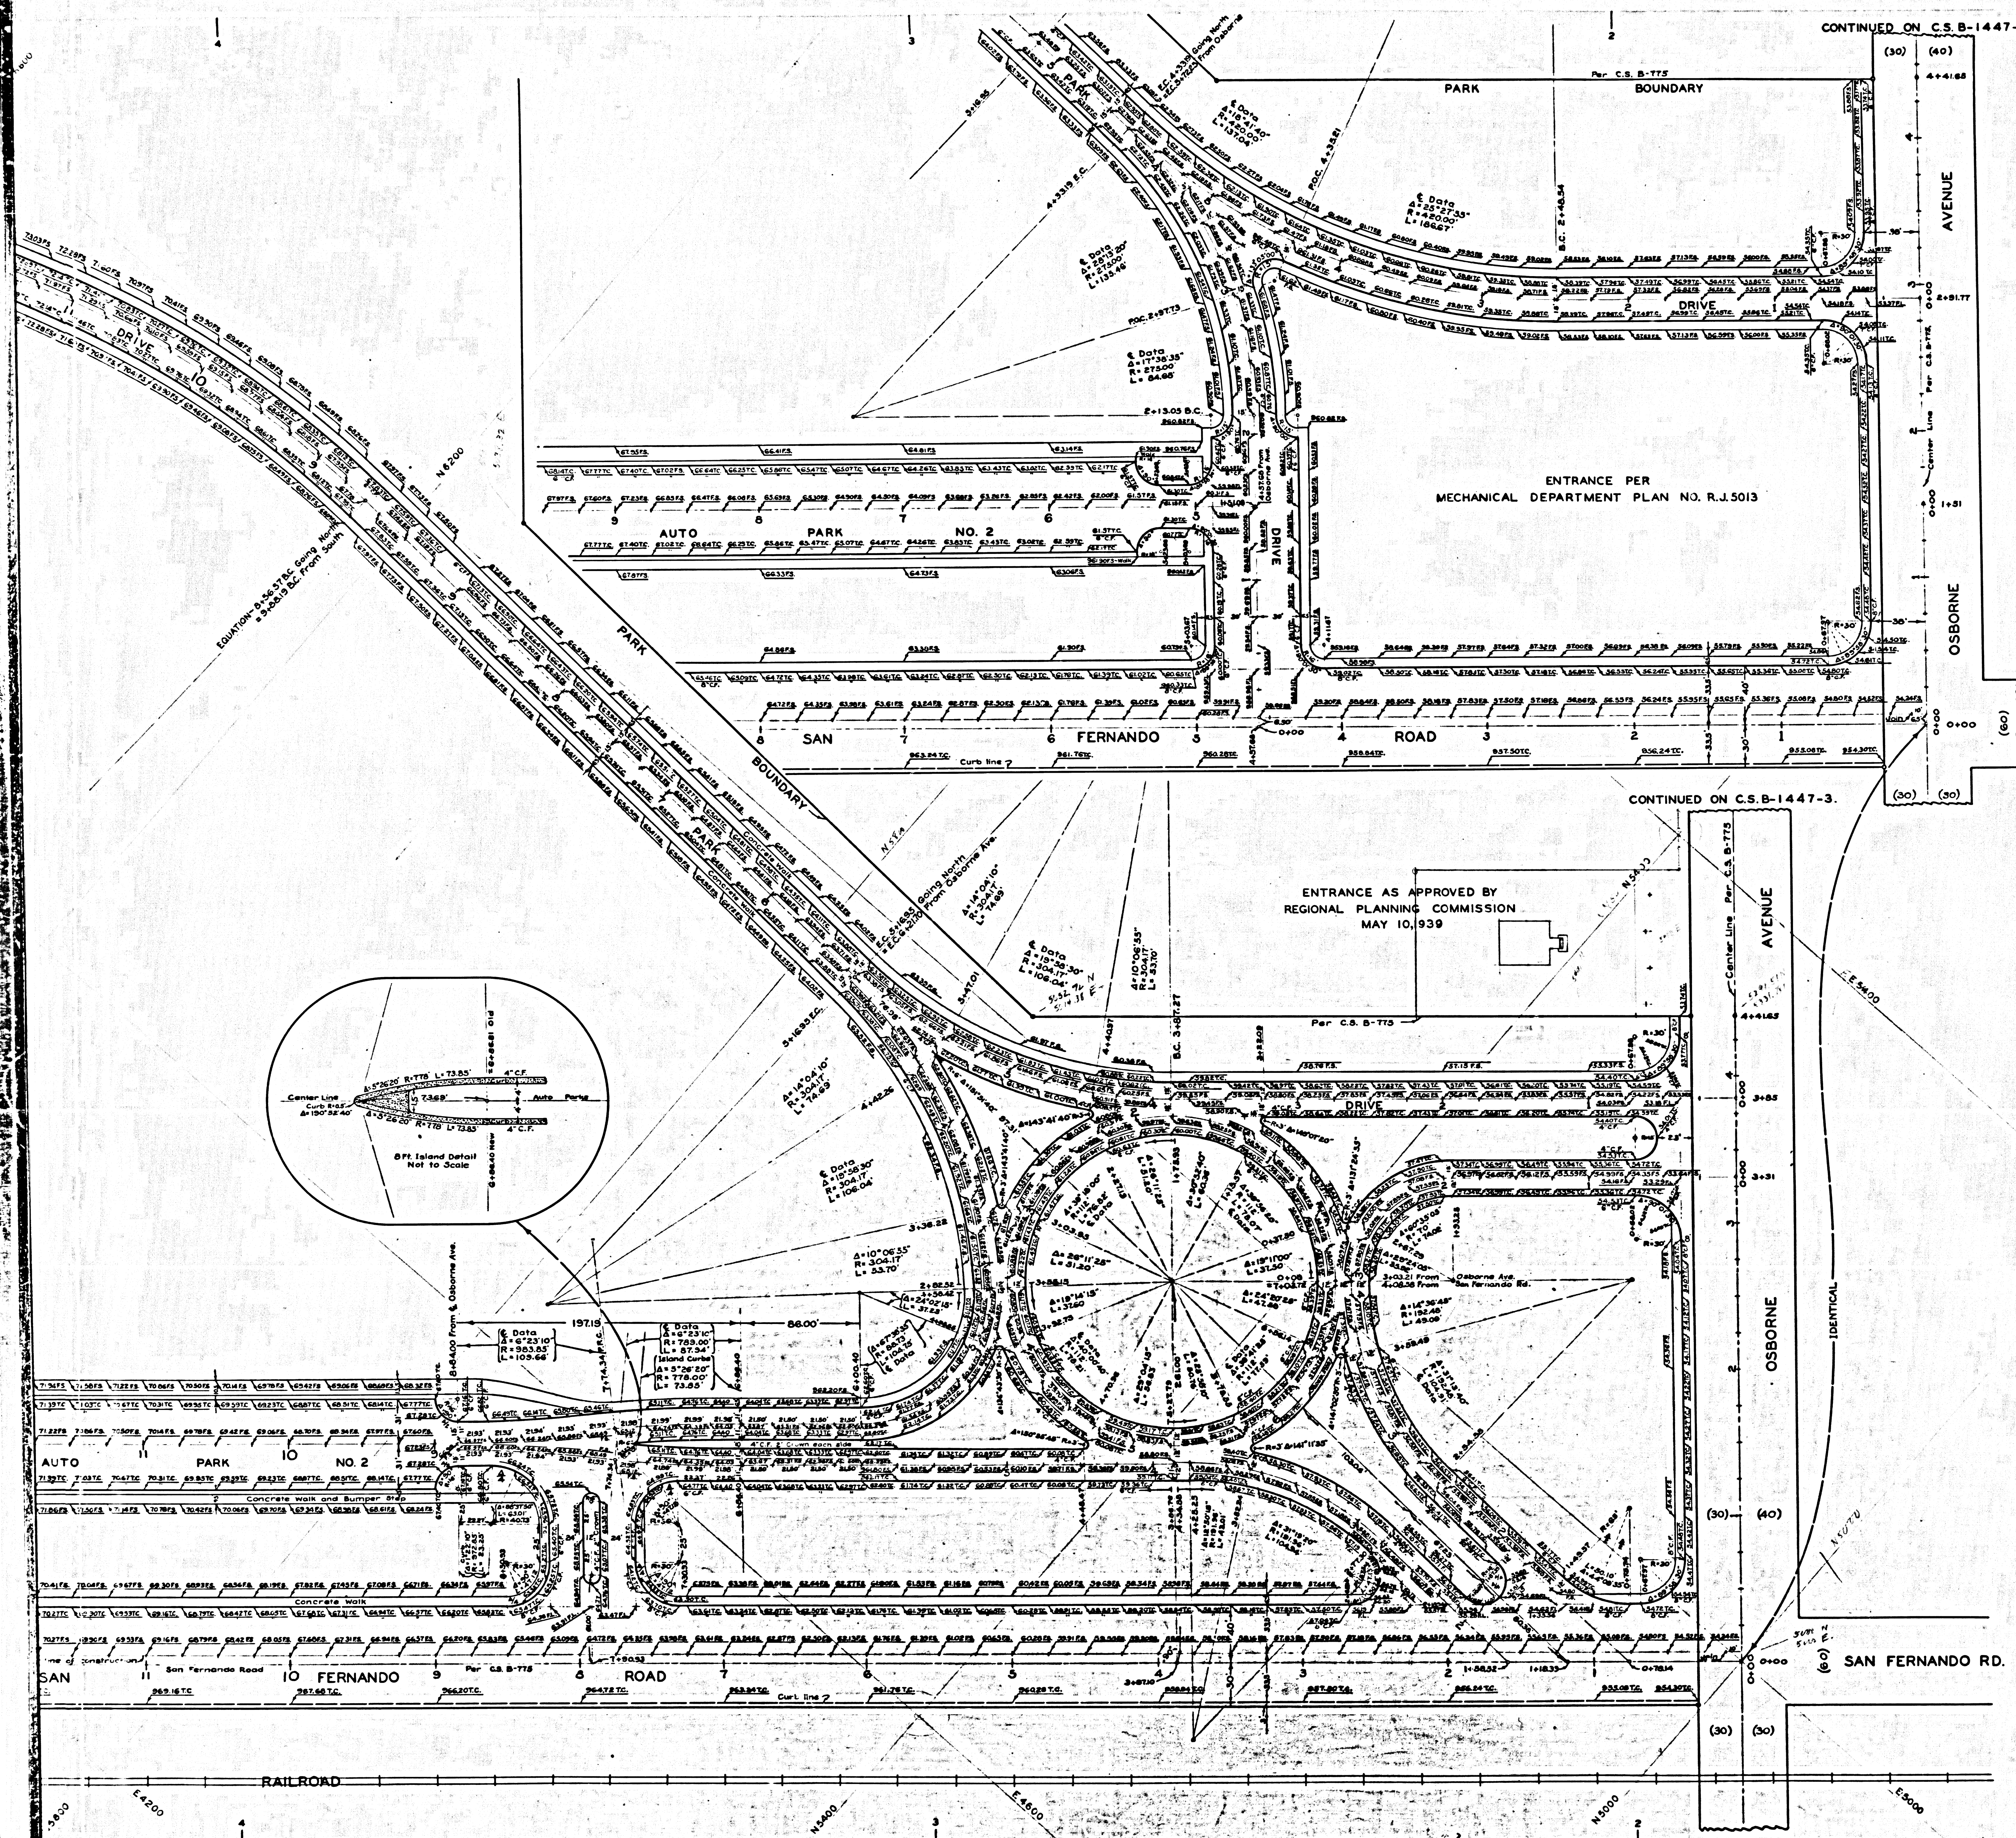

GRADING PLAN OF **ROGER JESSUP PARK**

COUNTY SURVEYORS MAP N8 B-1447.
SHEET N8 1 OF 4 SHEETS
SCALE-1 INCH= 40 FT.

JOB NUMBER 7154.

ALFRED JONES-COUNTY SURVEYOR
SURVEYED 1938

SURVEYED UNDER INSTRUCTIONS OF THE
BOARD OF SUPERVISORS PER ORDER DATED
MAY 31, 1932.

PLANE TABLE SURVEY

FIELD WORK BY.....L.D. MOORE.
.....T.J. STEVENSON.
OFFICE WORK BY.....H.L. MARTIN.
CHECKED BY.....C.L. KEAGLE.
.....J.H. SMITH.
.....M.D. DARLING.
.....L.K. FREEMAN.

FOR TOPOGRAPHY SEE C.S.B-775.
FOR BOUNDARY SURVEY SEE C.S.B-775.

DATUM
ELEVATIONS SHOWN HEREON ARE
BASED ON THE 1928 U.S.C. & G.S.
ADJUSTMENT OF USGS BM-R59-1924 (US9398)

NOTE- THIS GRADING PLAN WAS PREPARED IN CONFORMITY
WITH LAYOUT PLANS FURNISHED BY THE MECHANICAL DEPARTMENT.
NUMBERS: R.J.5010, R.J.5011, R.J.5013, R.J.5015, R.J.5016, R.J.5018,
R.J.5019, AND REVISED AS INDICATED ON PLAN.

CSB 1447-1
A3 OF A3