


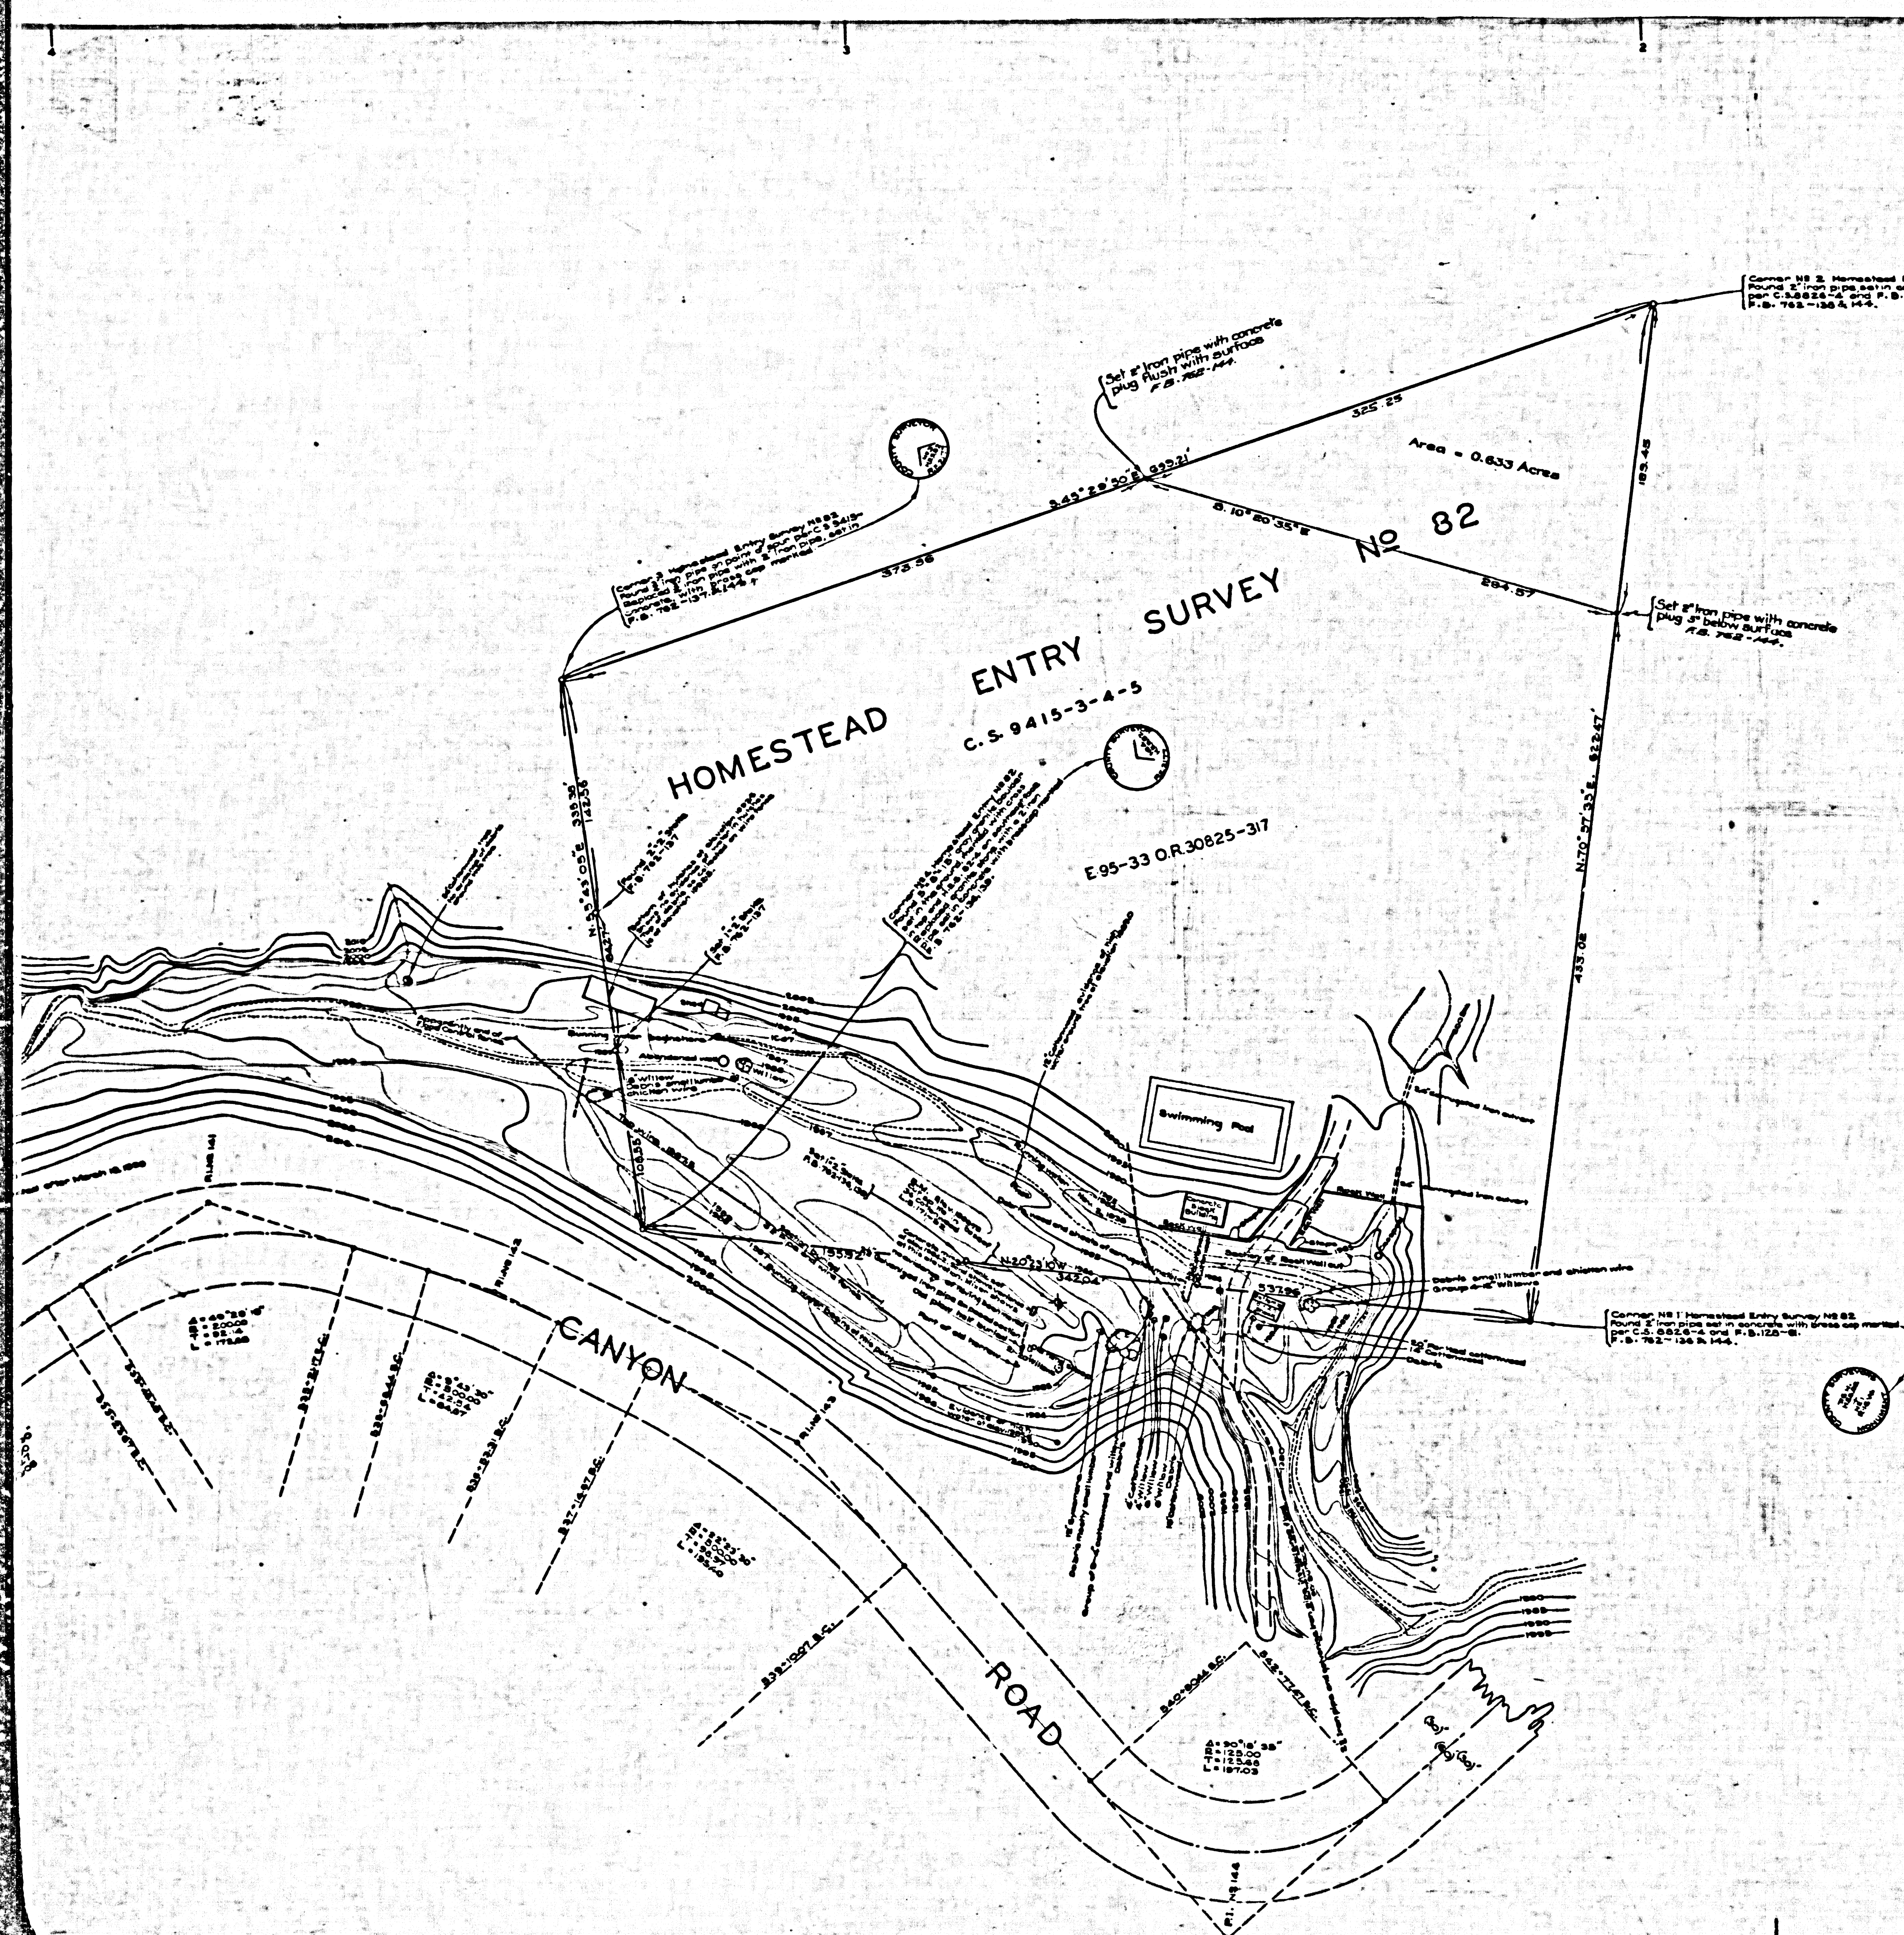

TOPOGRAPHIC MAP
OF
O'REILLY DAMAGE CLAIM
BEING
A PORTION OF HOMESTEAD ENTRY No 82
IN
ELIZABETH LAKE CANYON
COUNTY SURVEYORS MAP No B-1448
SCALE: 1 INCH = 40 FT

JOB NUMBER 8229

ALFRED JONES-COUNTY SURVEYOR
SURVEYED NOVEMBER 1938

SURVEYED UPON REQUEST OF THE DEPARTMENT OF COUNTY
COUNSEL PER RULE 21, ORDINANCE 929 BY LETTER DATED
JULY 8, 1938

BEARINGS ARE BASED ON THE BEARING OF THE
SOUTHERLY LINE OF HOMESTEAD ENTRY No 82
PER C.S. 8826-SHEET 4

PLANE TABLE SURVEY

F.B. 782-135-141

FIELD WORK BY: F.C. HOWARD

OFFICE WORK BY: E.J. TERRY

CHECKED BY: A.H. DREW


INDEX 77

ELEVATIONS SHOWN HEREON ARE BASED
ON U.S.G.S. BULLETIN NO 789 ELEVATION
OF U.S.G.S. B.M. 3403 LA. (U.S. 423)

Survey of the 0.633 Acre triangular piece in the southerly
corner of H.E.S. 1705 was made by F.C. Howard in June
1938. See F.B. 782-144.

Additions to Map by: H.W.M. Higgins, June 6, 1948.
This work done under J.N. 4530 - Warm Springs Annex Approved.

CSB-1448
A1 OF A2

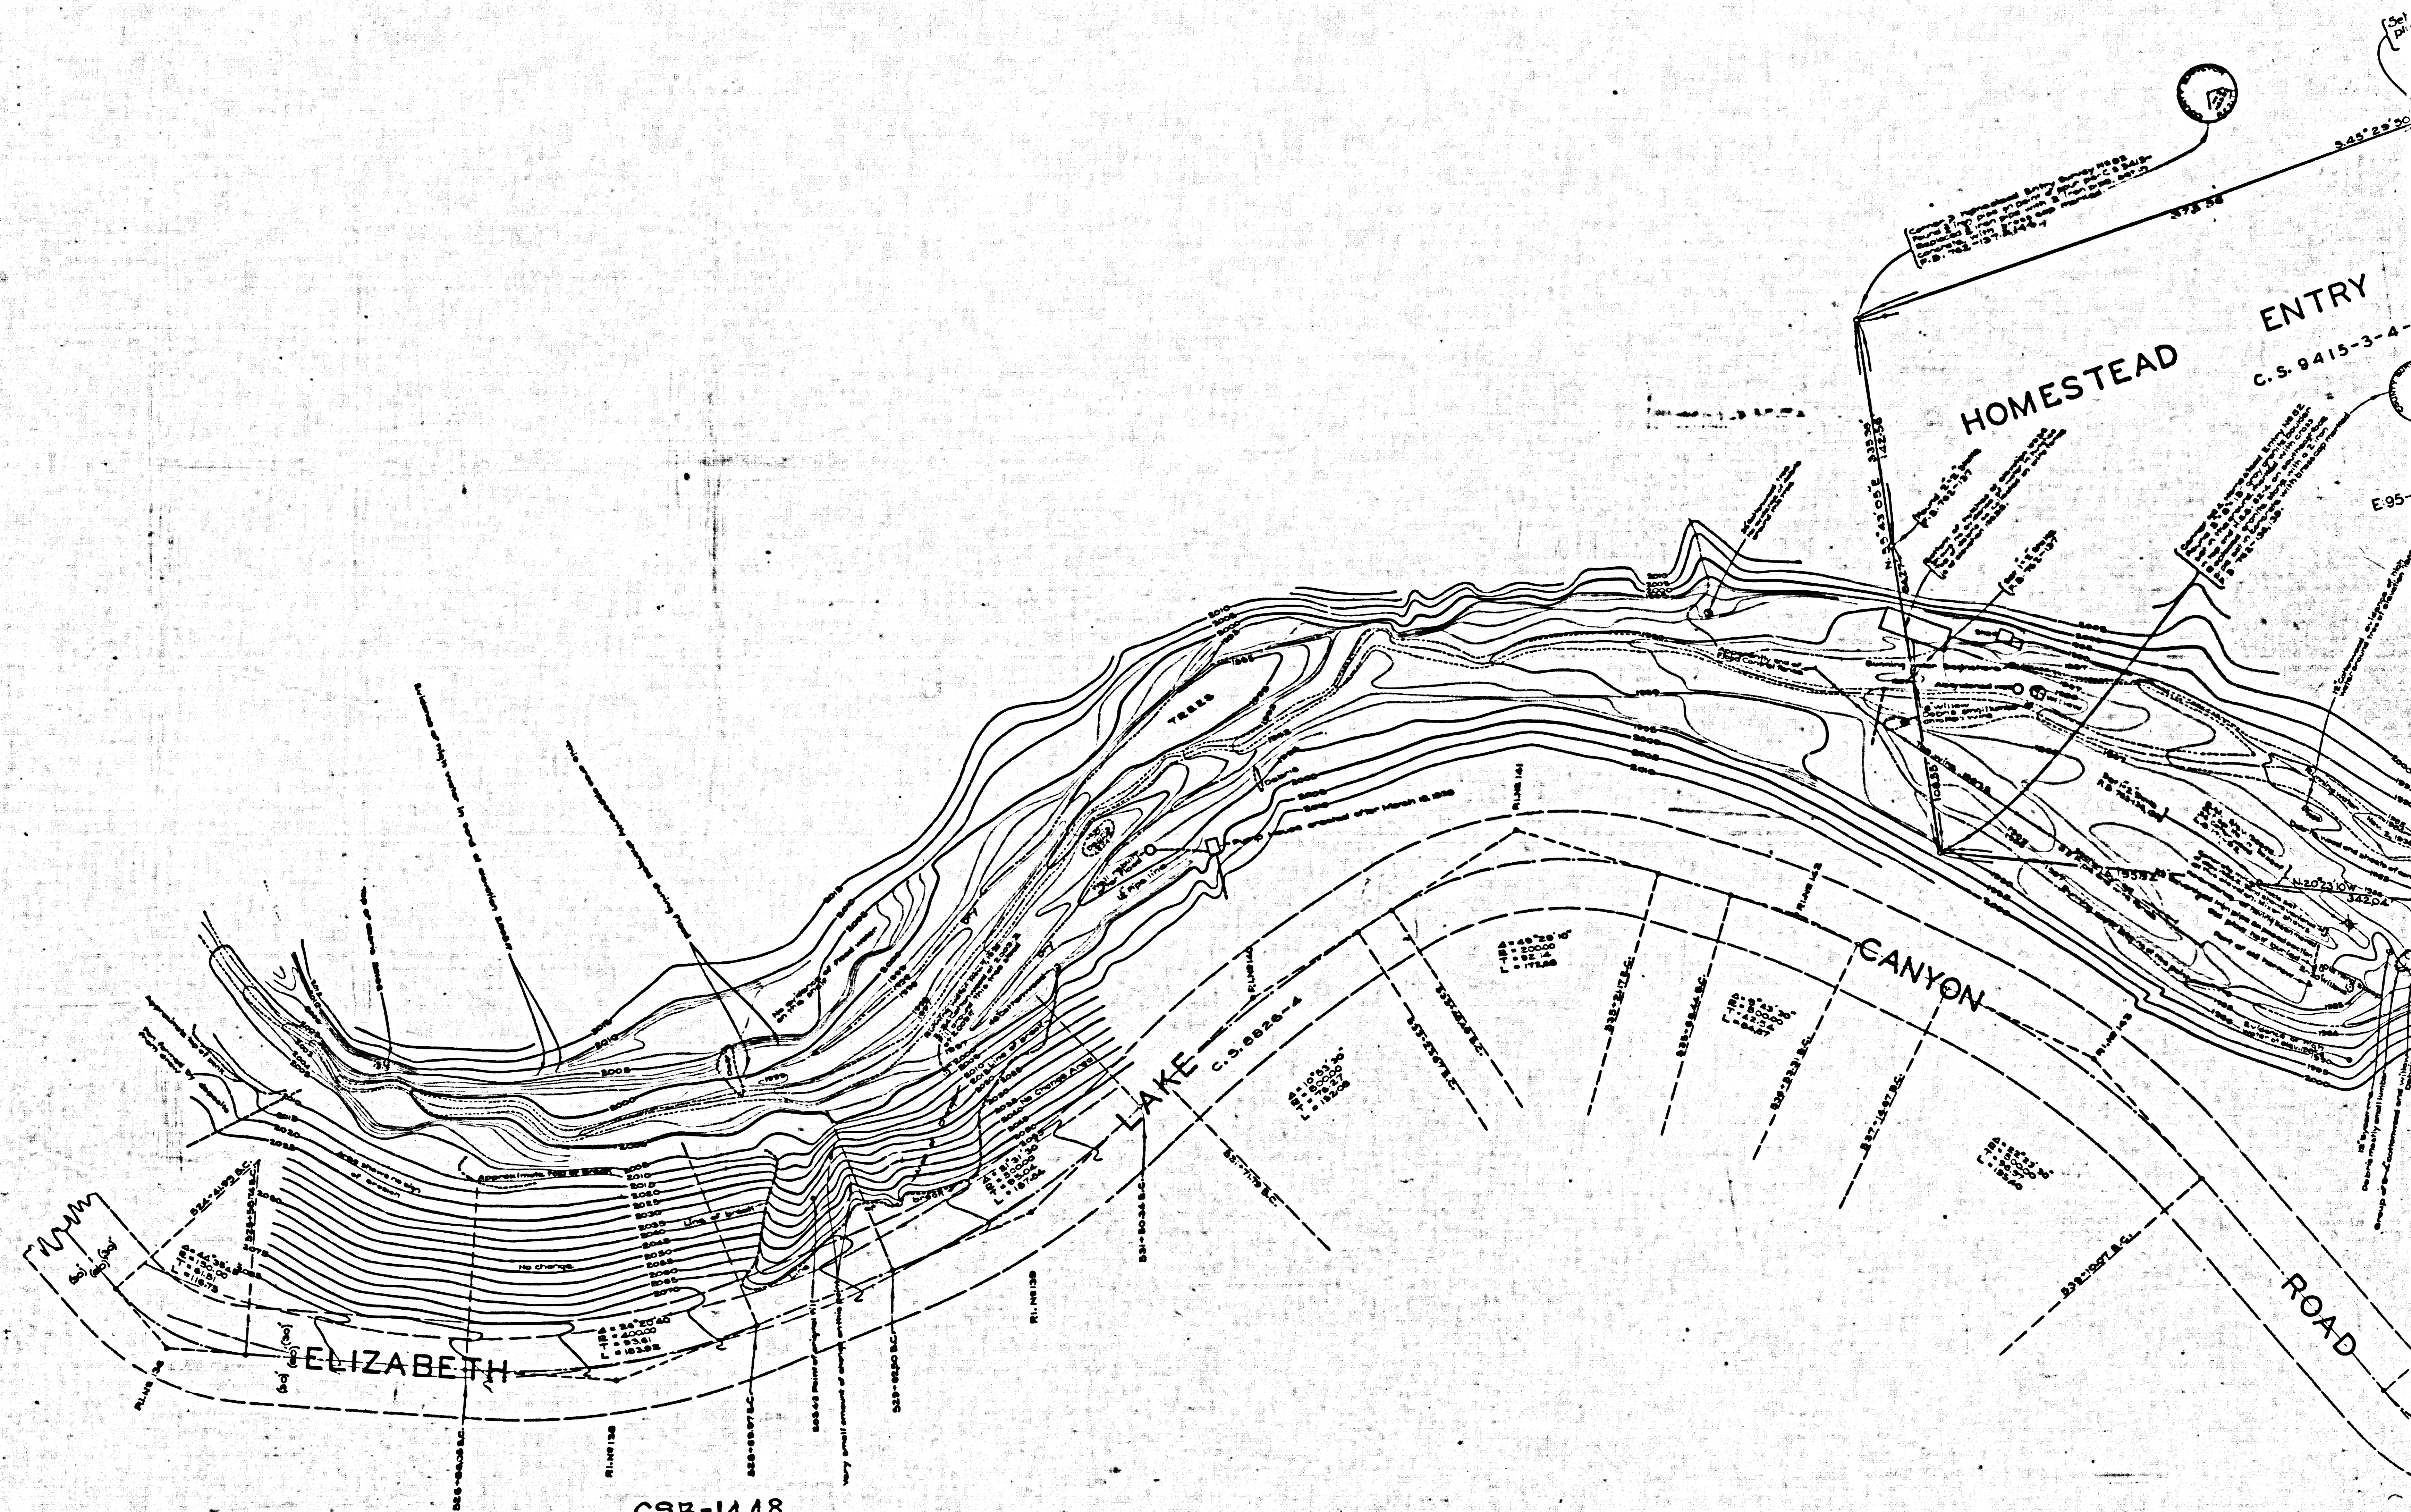

C9B-1448
A2 of A2

CONTOUR INTERVAL 100 FT. 1:25,000