


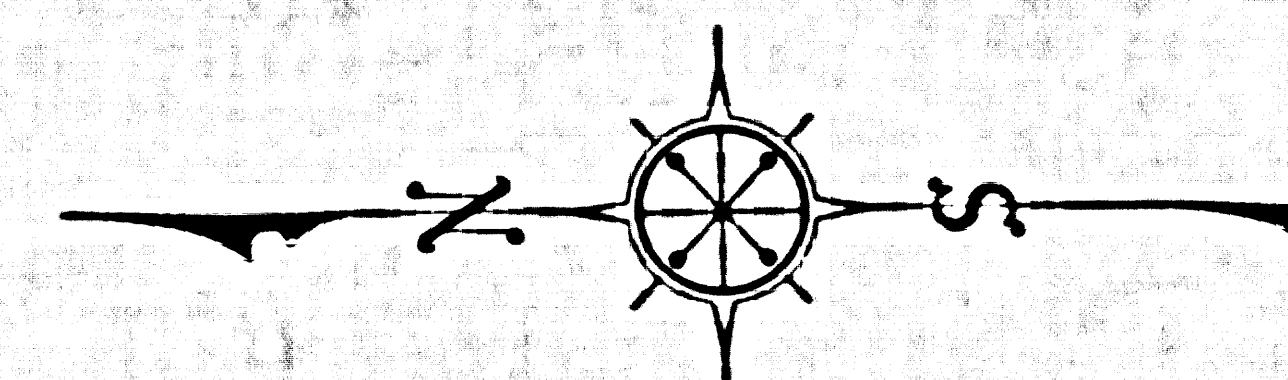

T. 6 N. - R. 12 W.

T. 5 N. - R. 12 W.

CLOSING CORNER
Found 2' iron pipe set in
concrete with brass cap
marked, per F.B. 84-14
F.B. 760-57, 76



MAP OF
LAKEVIEW ROAD
FROM
CITY RANCH ROAD
TO
SOUTH LINE SECTION 34, T.6N.-R.12W. SBM.
COUNTY SURVEYORS MAP N2B-1449.
SCALE - 1 INCH = 100 FT.

INDEX 65

JOB NUMBER 6246

ALFRED JONES - COUNTY SURVEYOR
SURVEYED - SEPT. 1938.

BEARINGS ARE BASED ON THE BEARING OF
SECTION LINES AS SHOWN ON C.S.B.-1450.



F.B 768-35,09-65

FIELD WORK BY...E.A.ROSECRANS.
OFFICE WORK BY...F.A.WOOD
K.R.M^o PHERSON.
CHECKED BY...K.R.M^o PHERSON.

CSB-1449
A1 OF A2

CORRECTION TO MAP 178-1449

CORRECTION TO MAP 178-1449

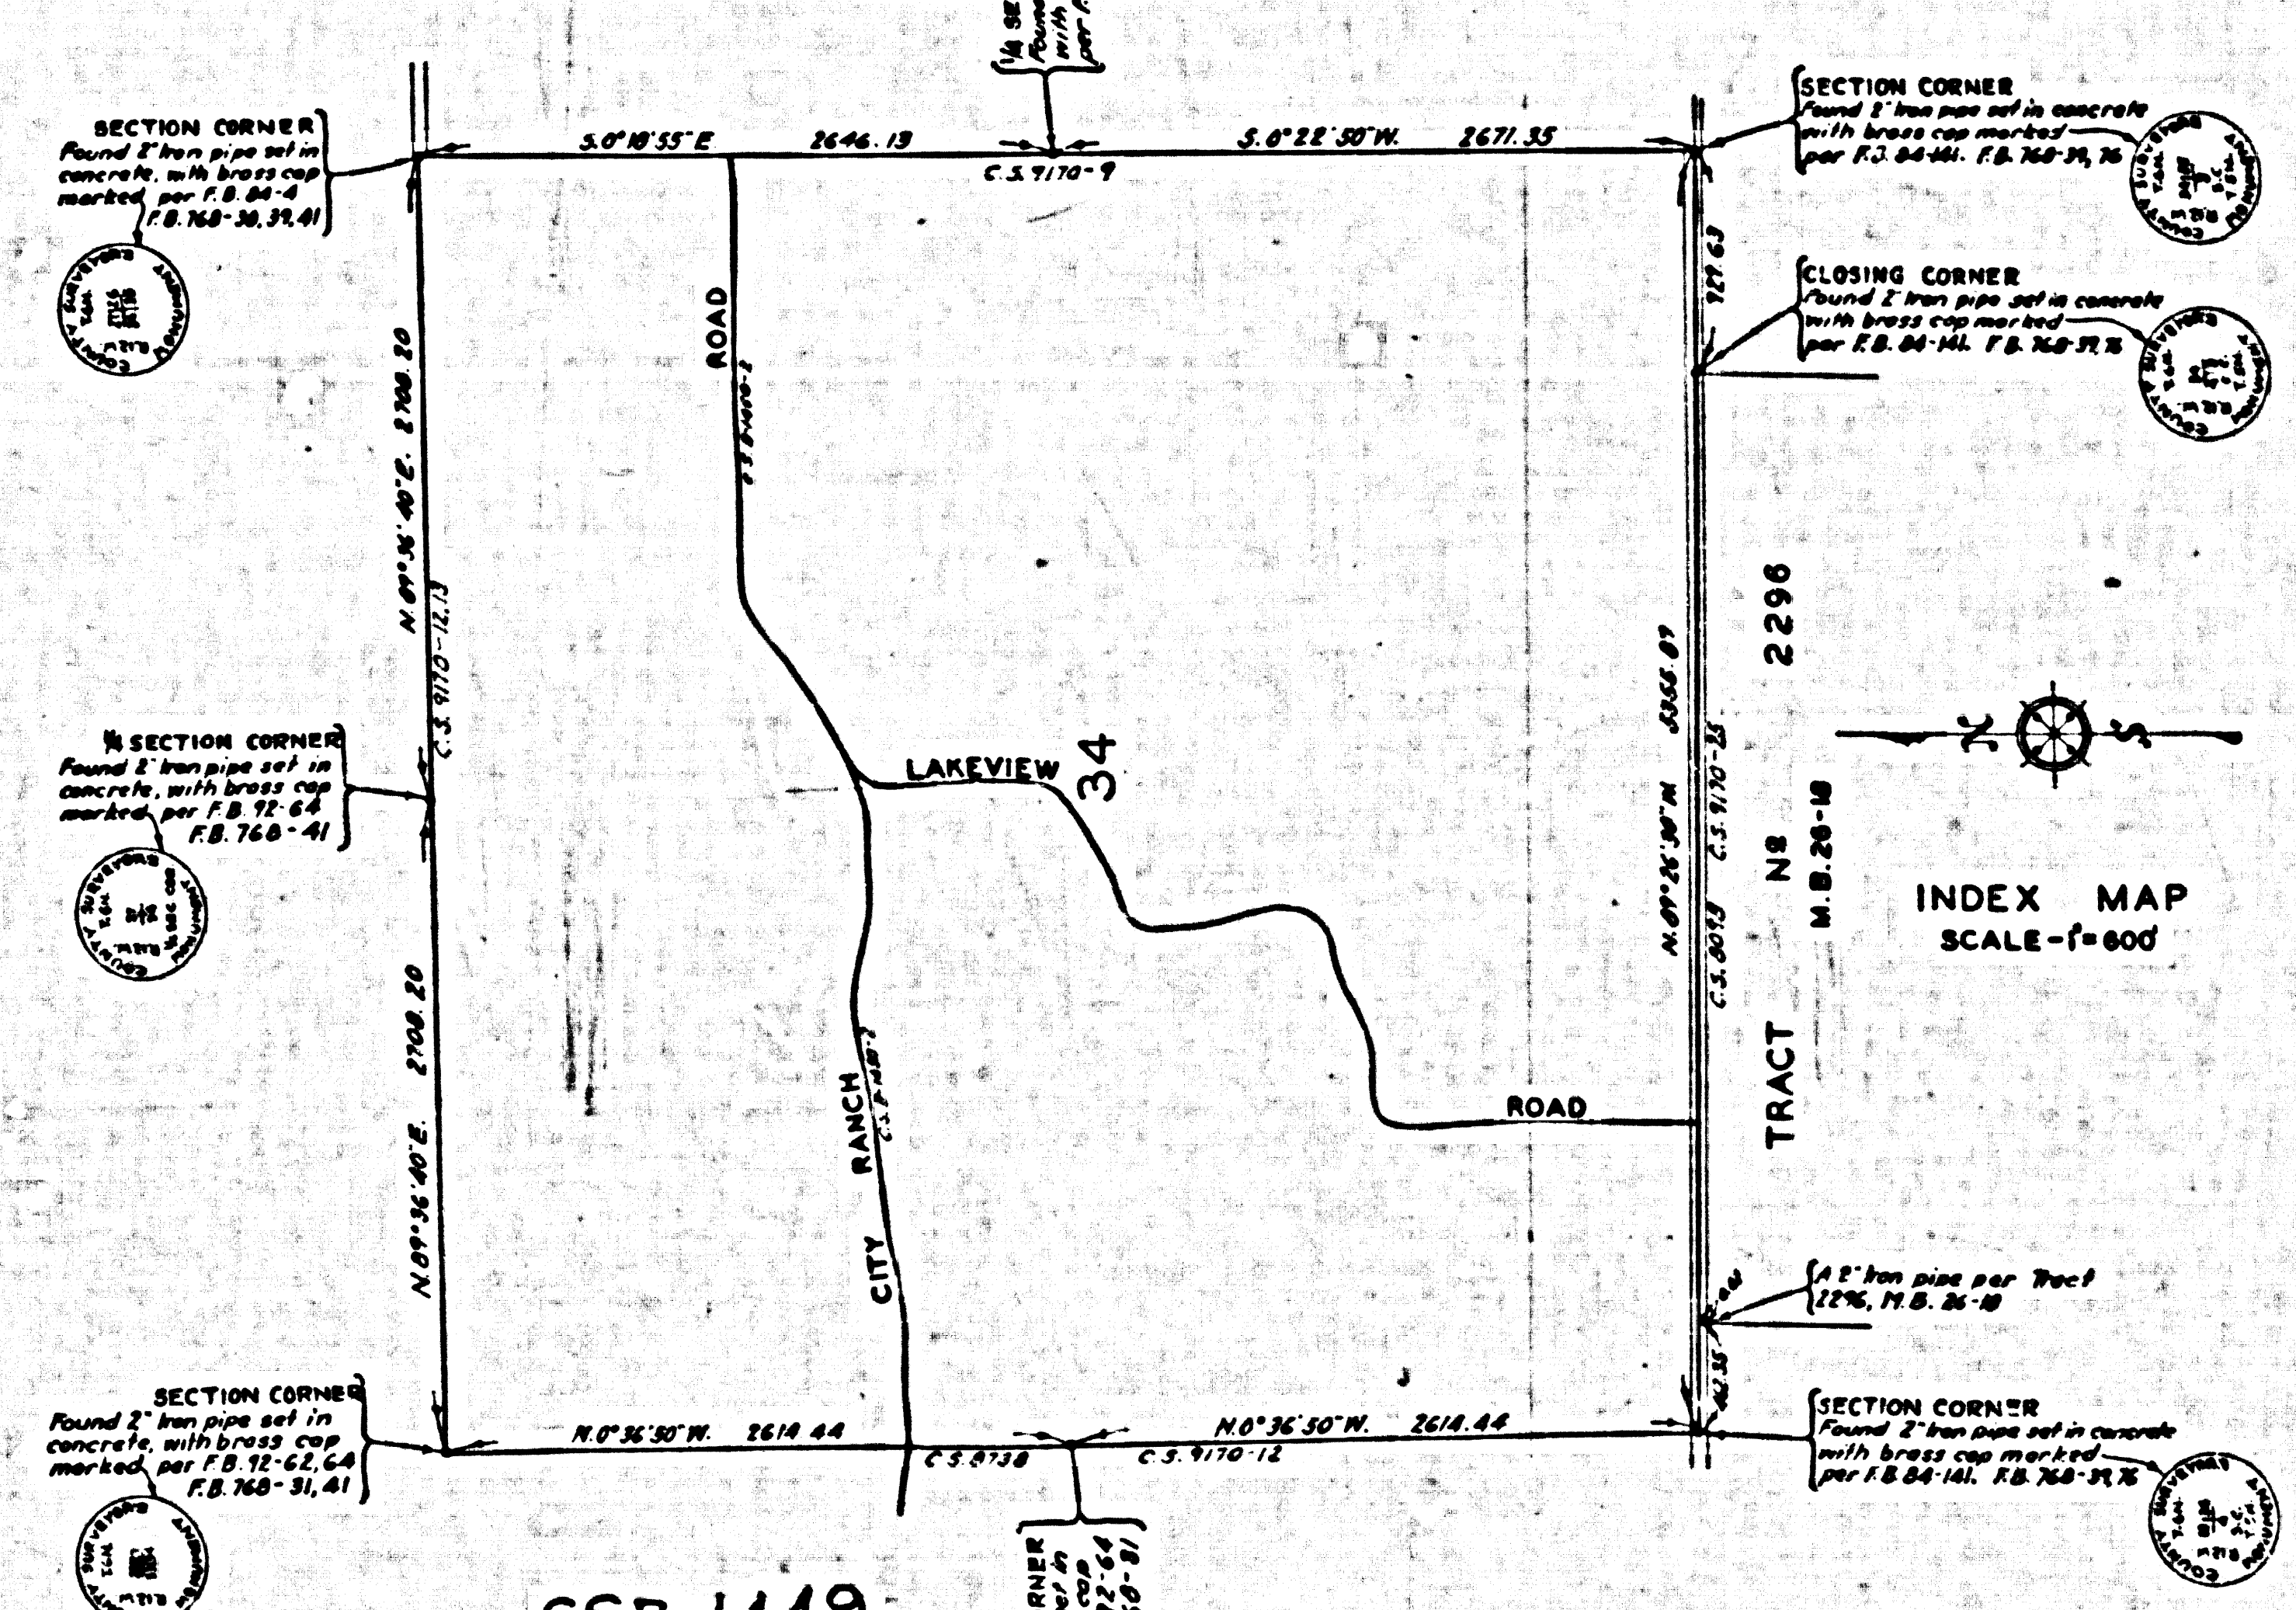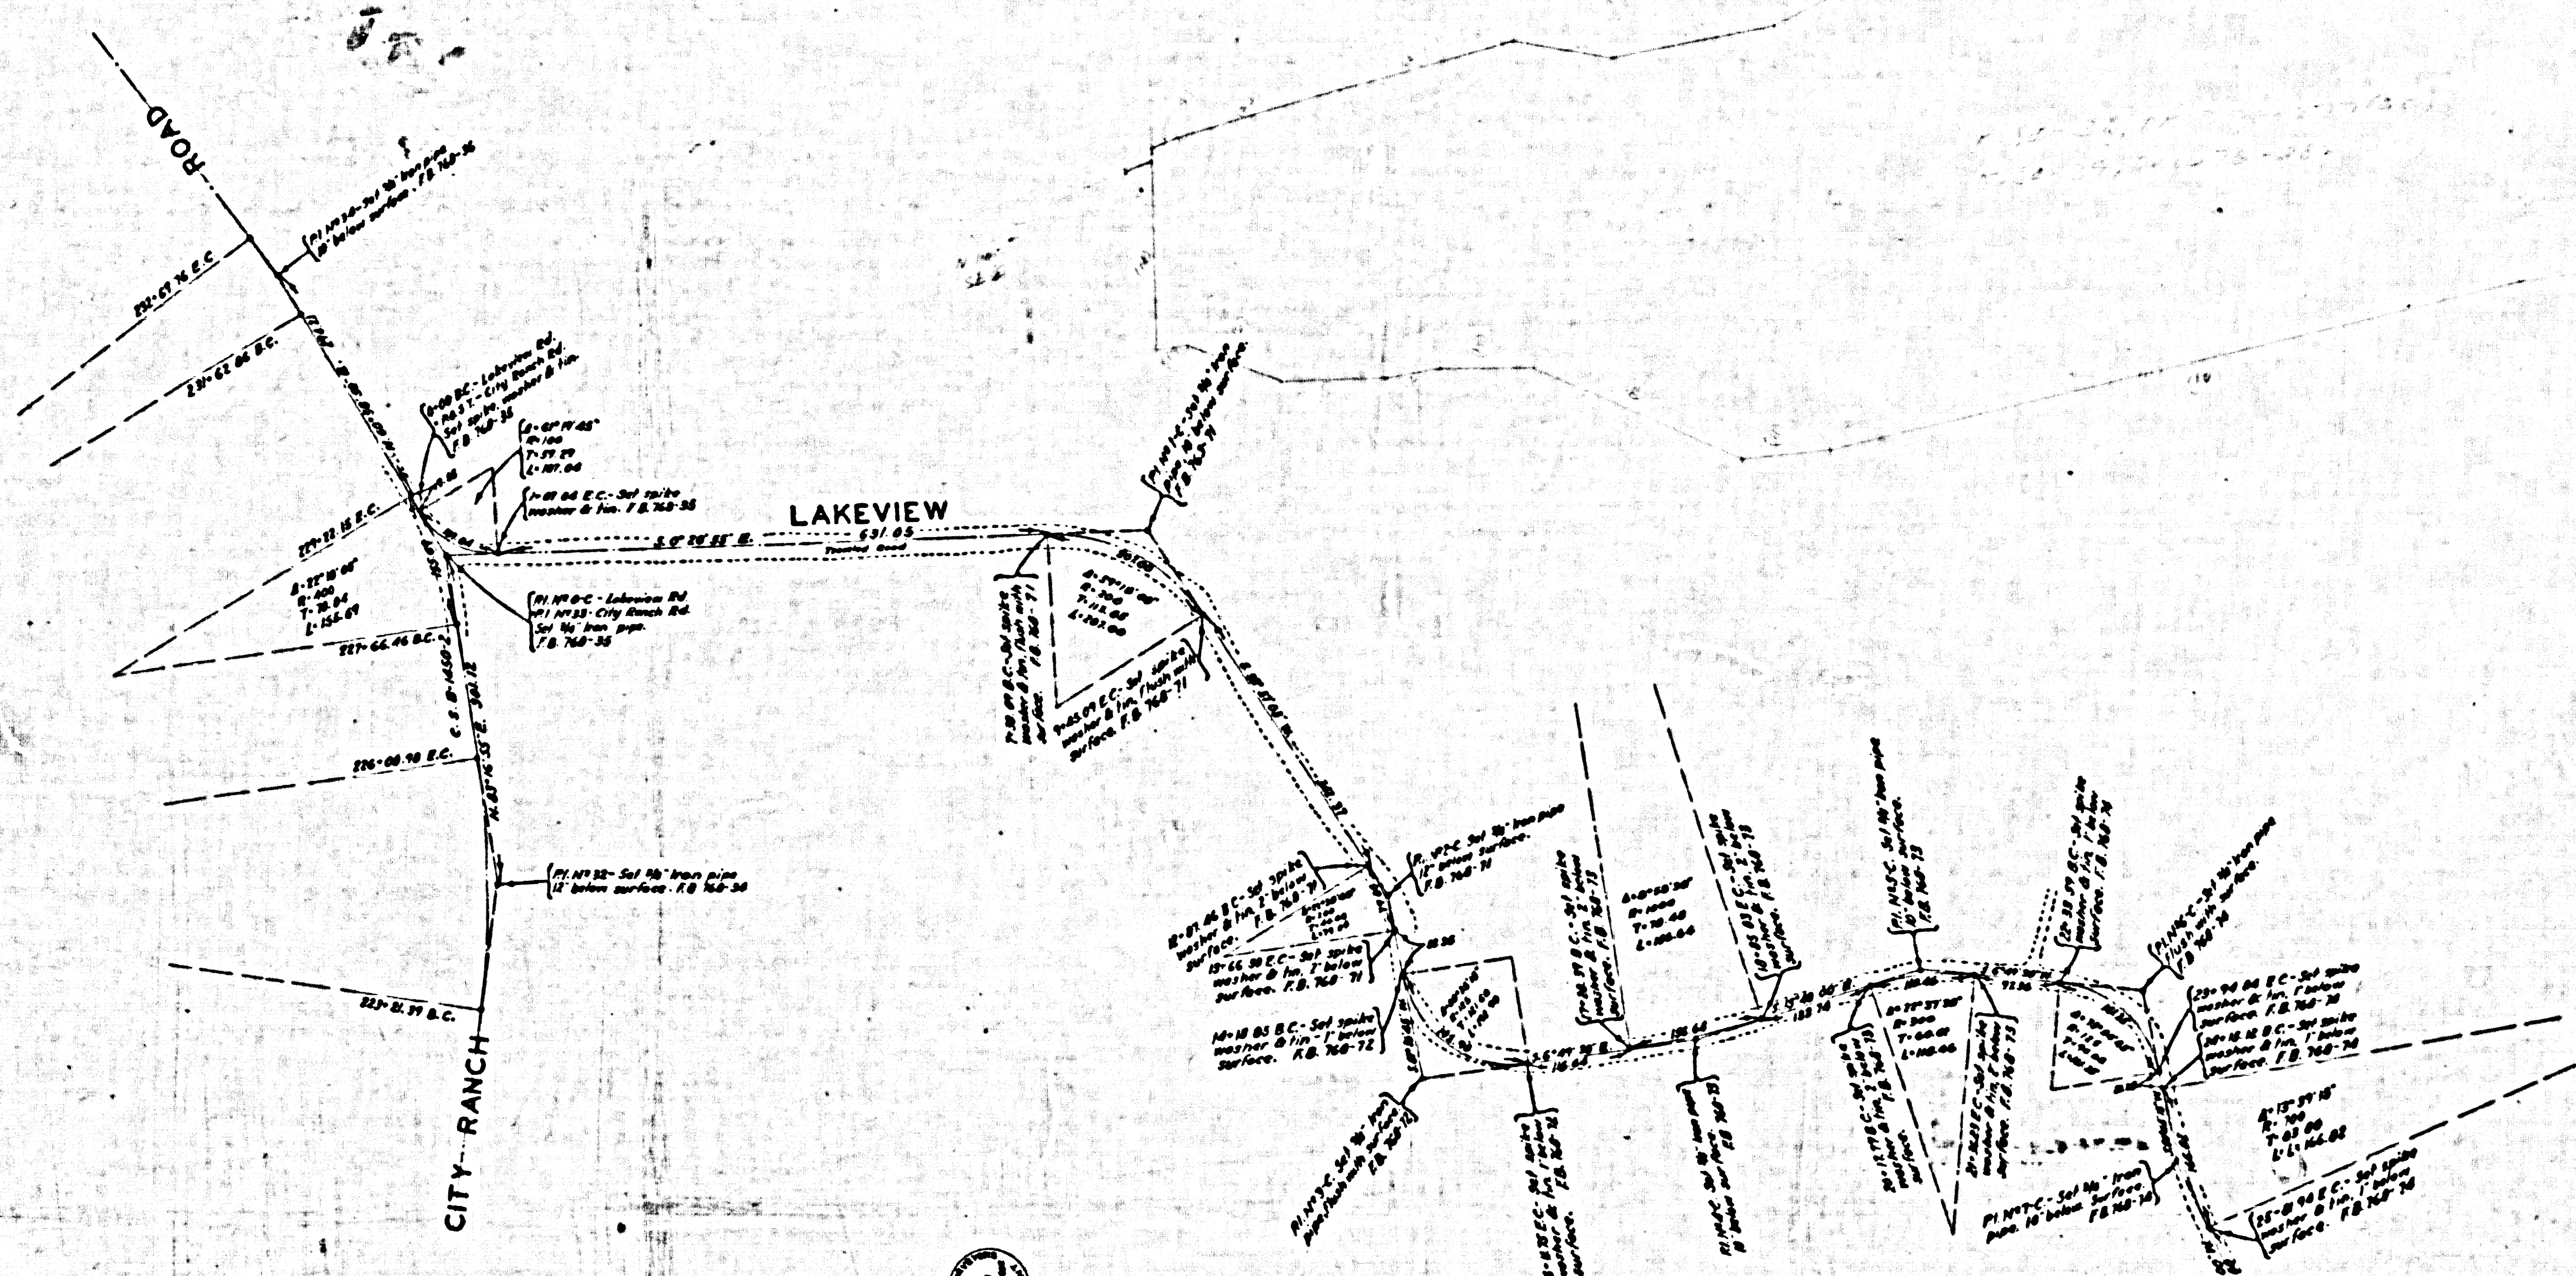

CSB-1449
A2 OF A2