

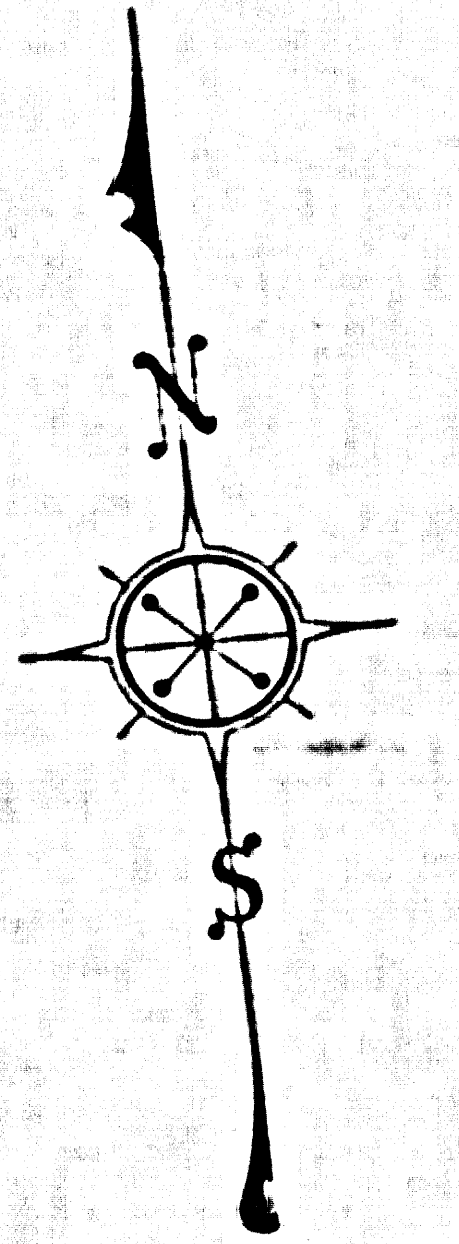


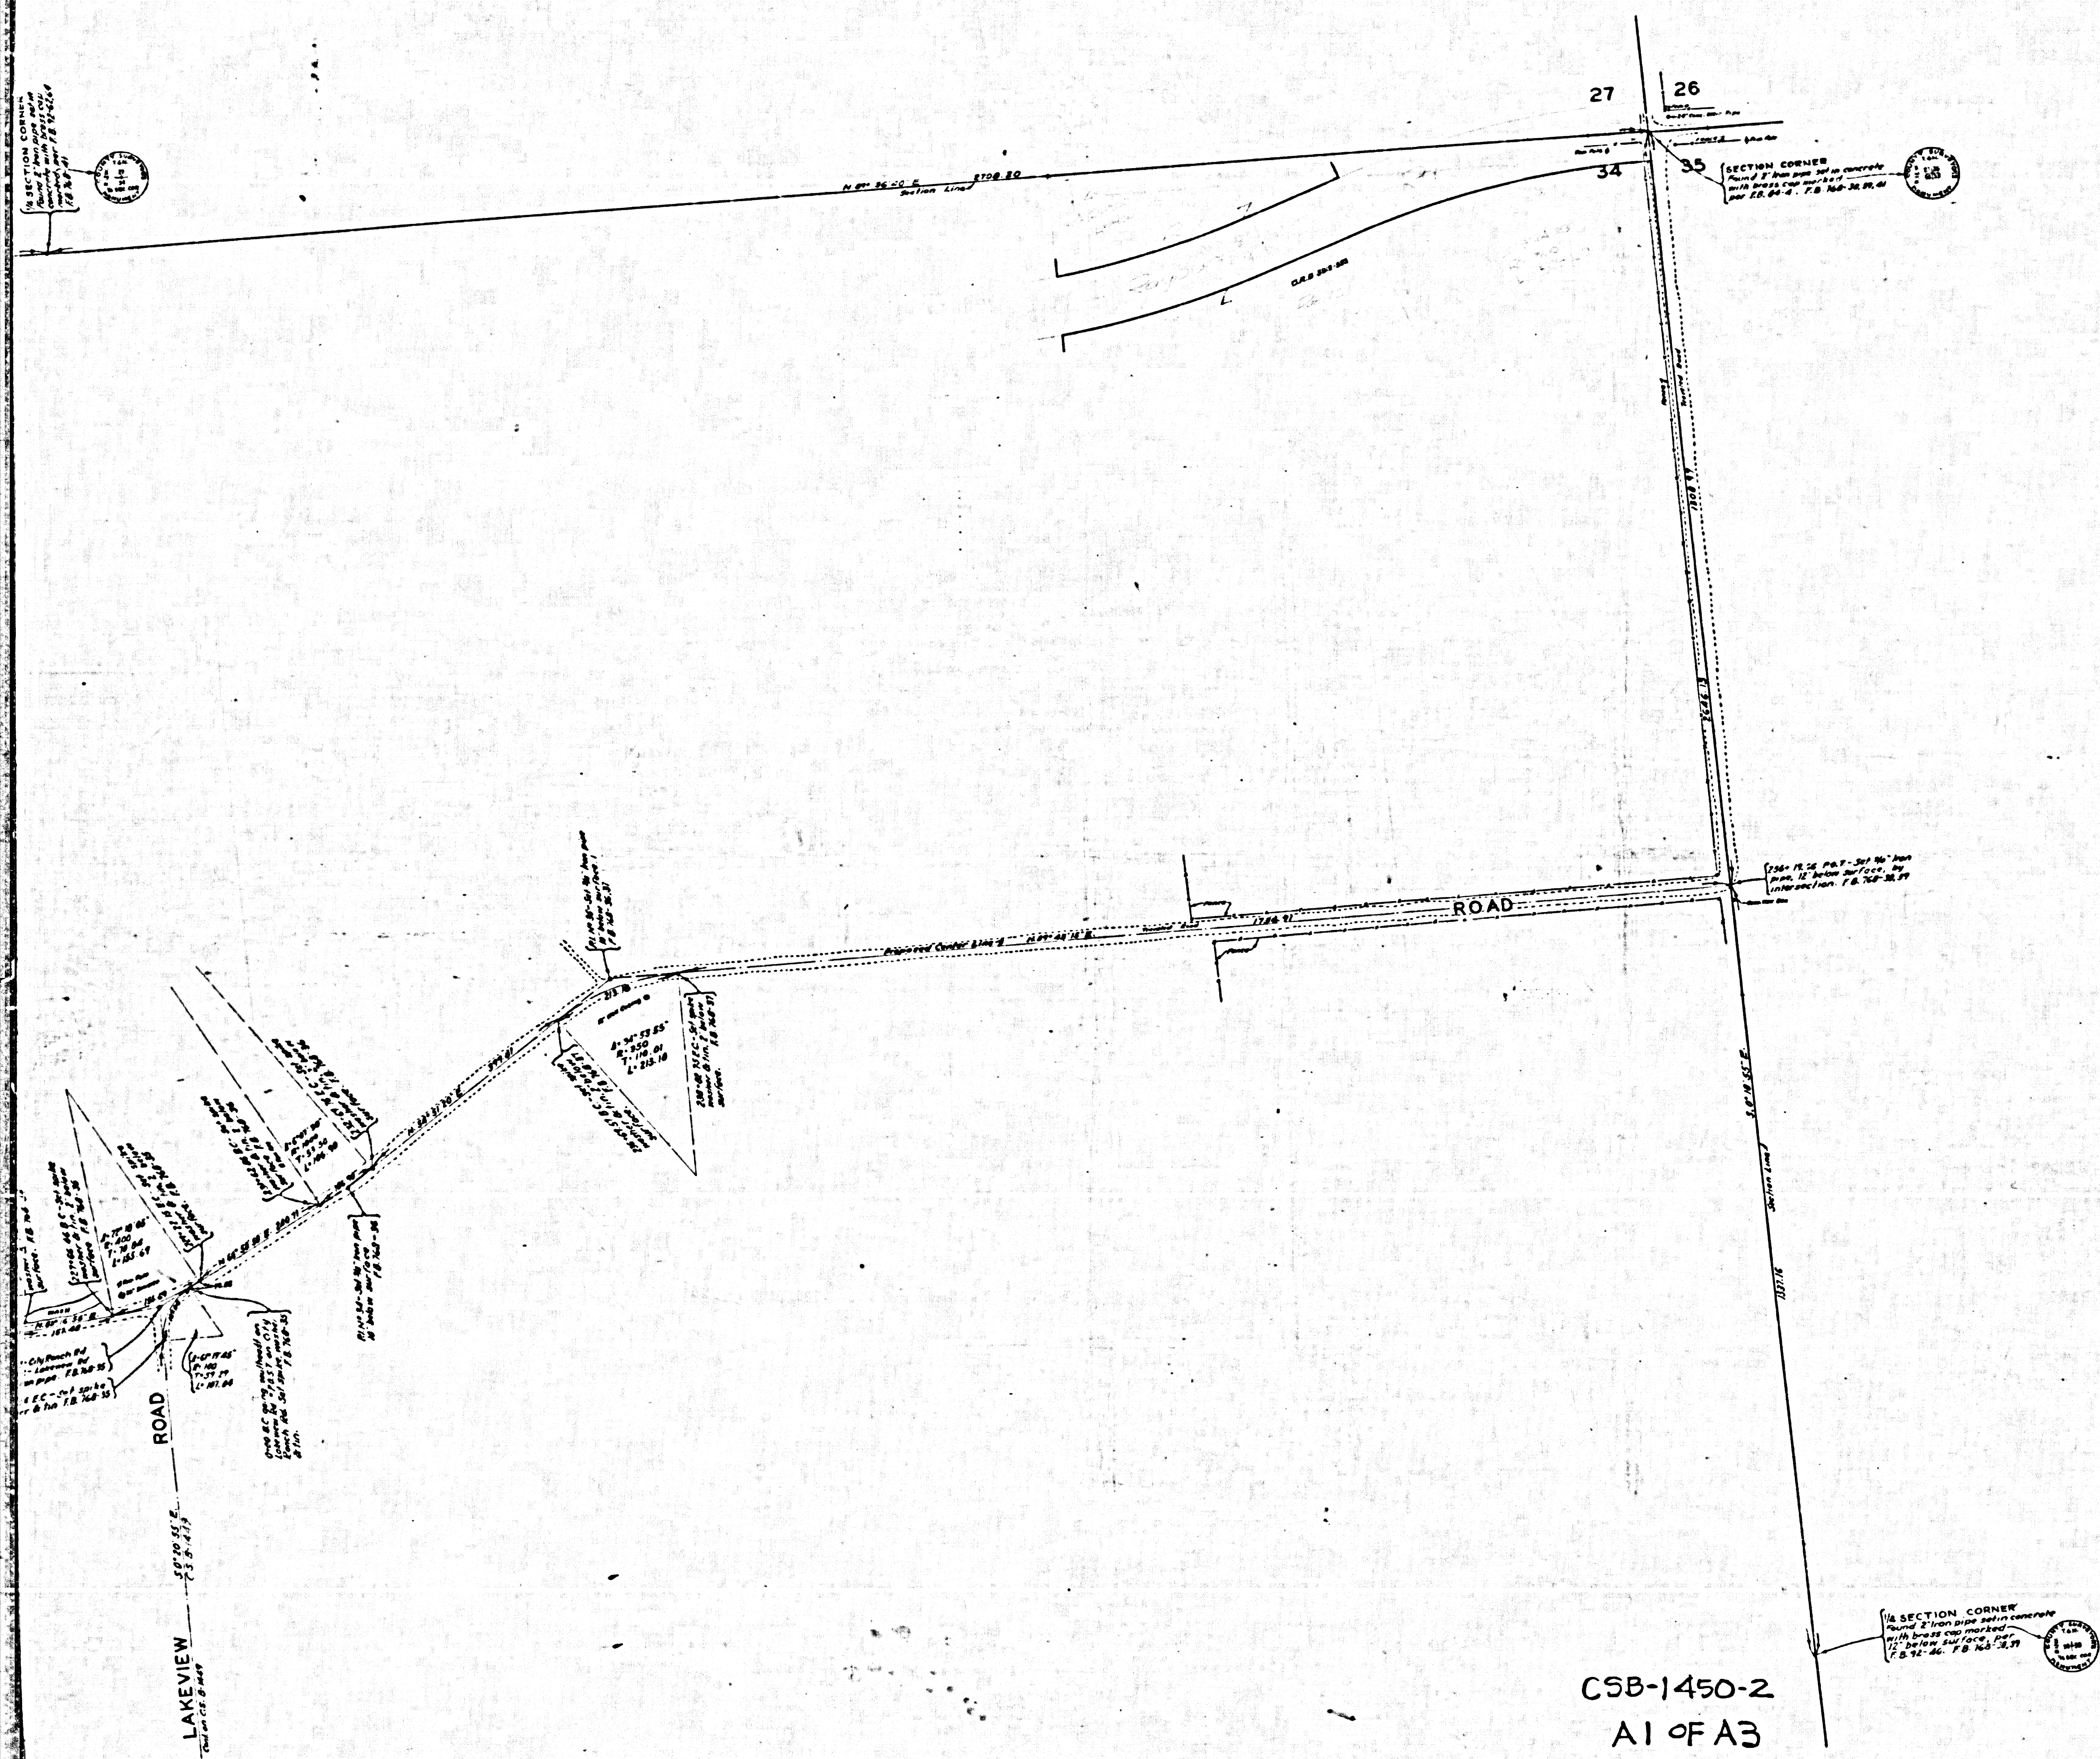

MAP OF
CITY RANCH ROAD
 IN
SECTIONS 29,30,32,33 & 34-T.6N.-R.12W. S.B.M.
 COUNTY SURVEYORS MAP N^o B-1450
 SHEET N^o 2 OF 2 SHEETS
 SCALE - 1 INCH = 100 FT.

JOB NUMBER 8242
 ALFRED JONES - COUNTY SURVEYOR
 SURVEYED - AUG. & SEPT. 1938.
 BEARINGS ARE BASED ON THE BEARING OF
 ELIZABETH LAKE - PINE CR. RD. PER C.S. 8750-2
 F.B. 766 - 5 - 60
 FIELD WORK BY... E.A. ROSECRANS.
 OFFICE WORK BY... K.R. M'PHERSON.
 CHECKED BY... K.R. M'PHERSON.
 INDEX 64 - 65

CSB-1450-2
 A1 OF A3

 

CSB-1450-2
A2 OF A3

