


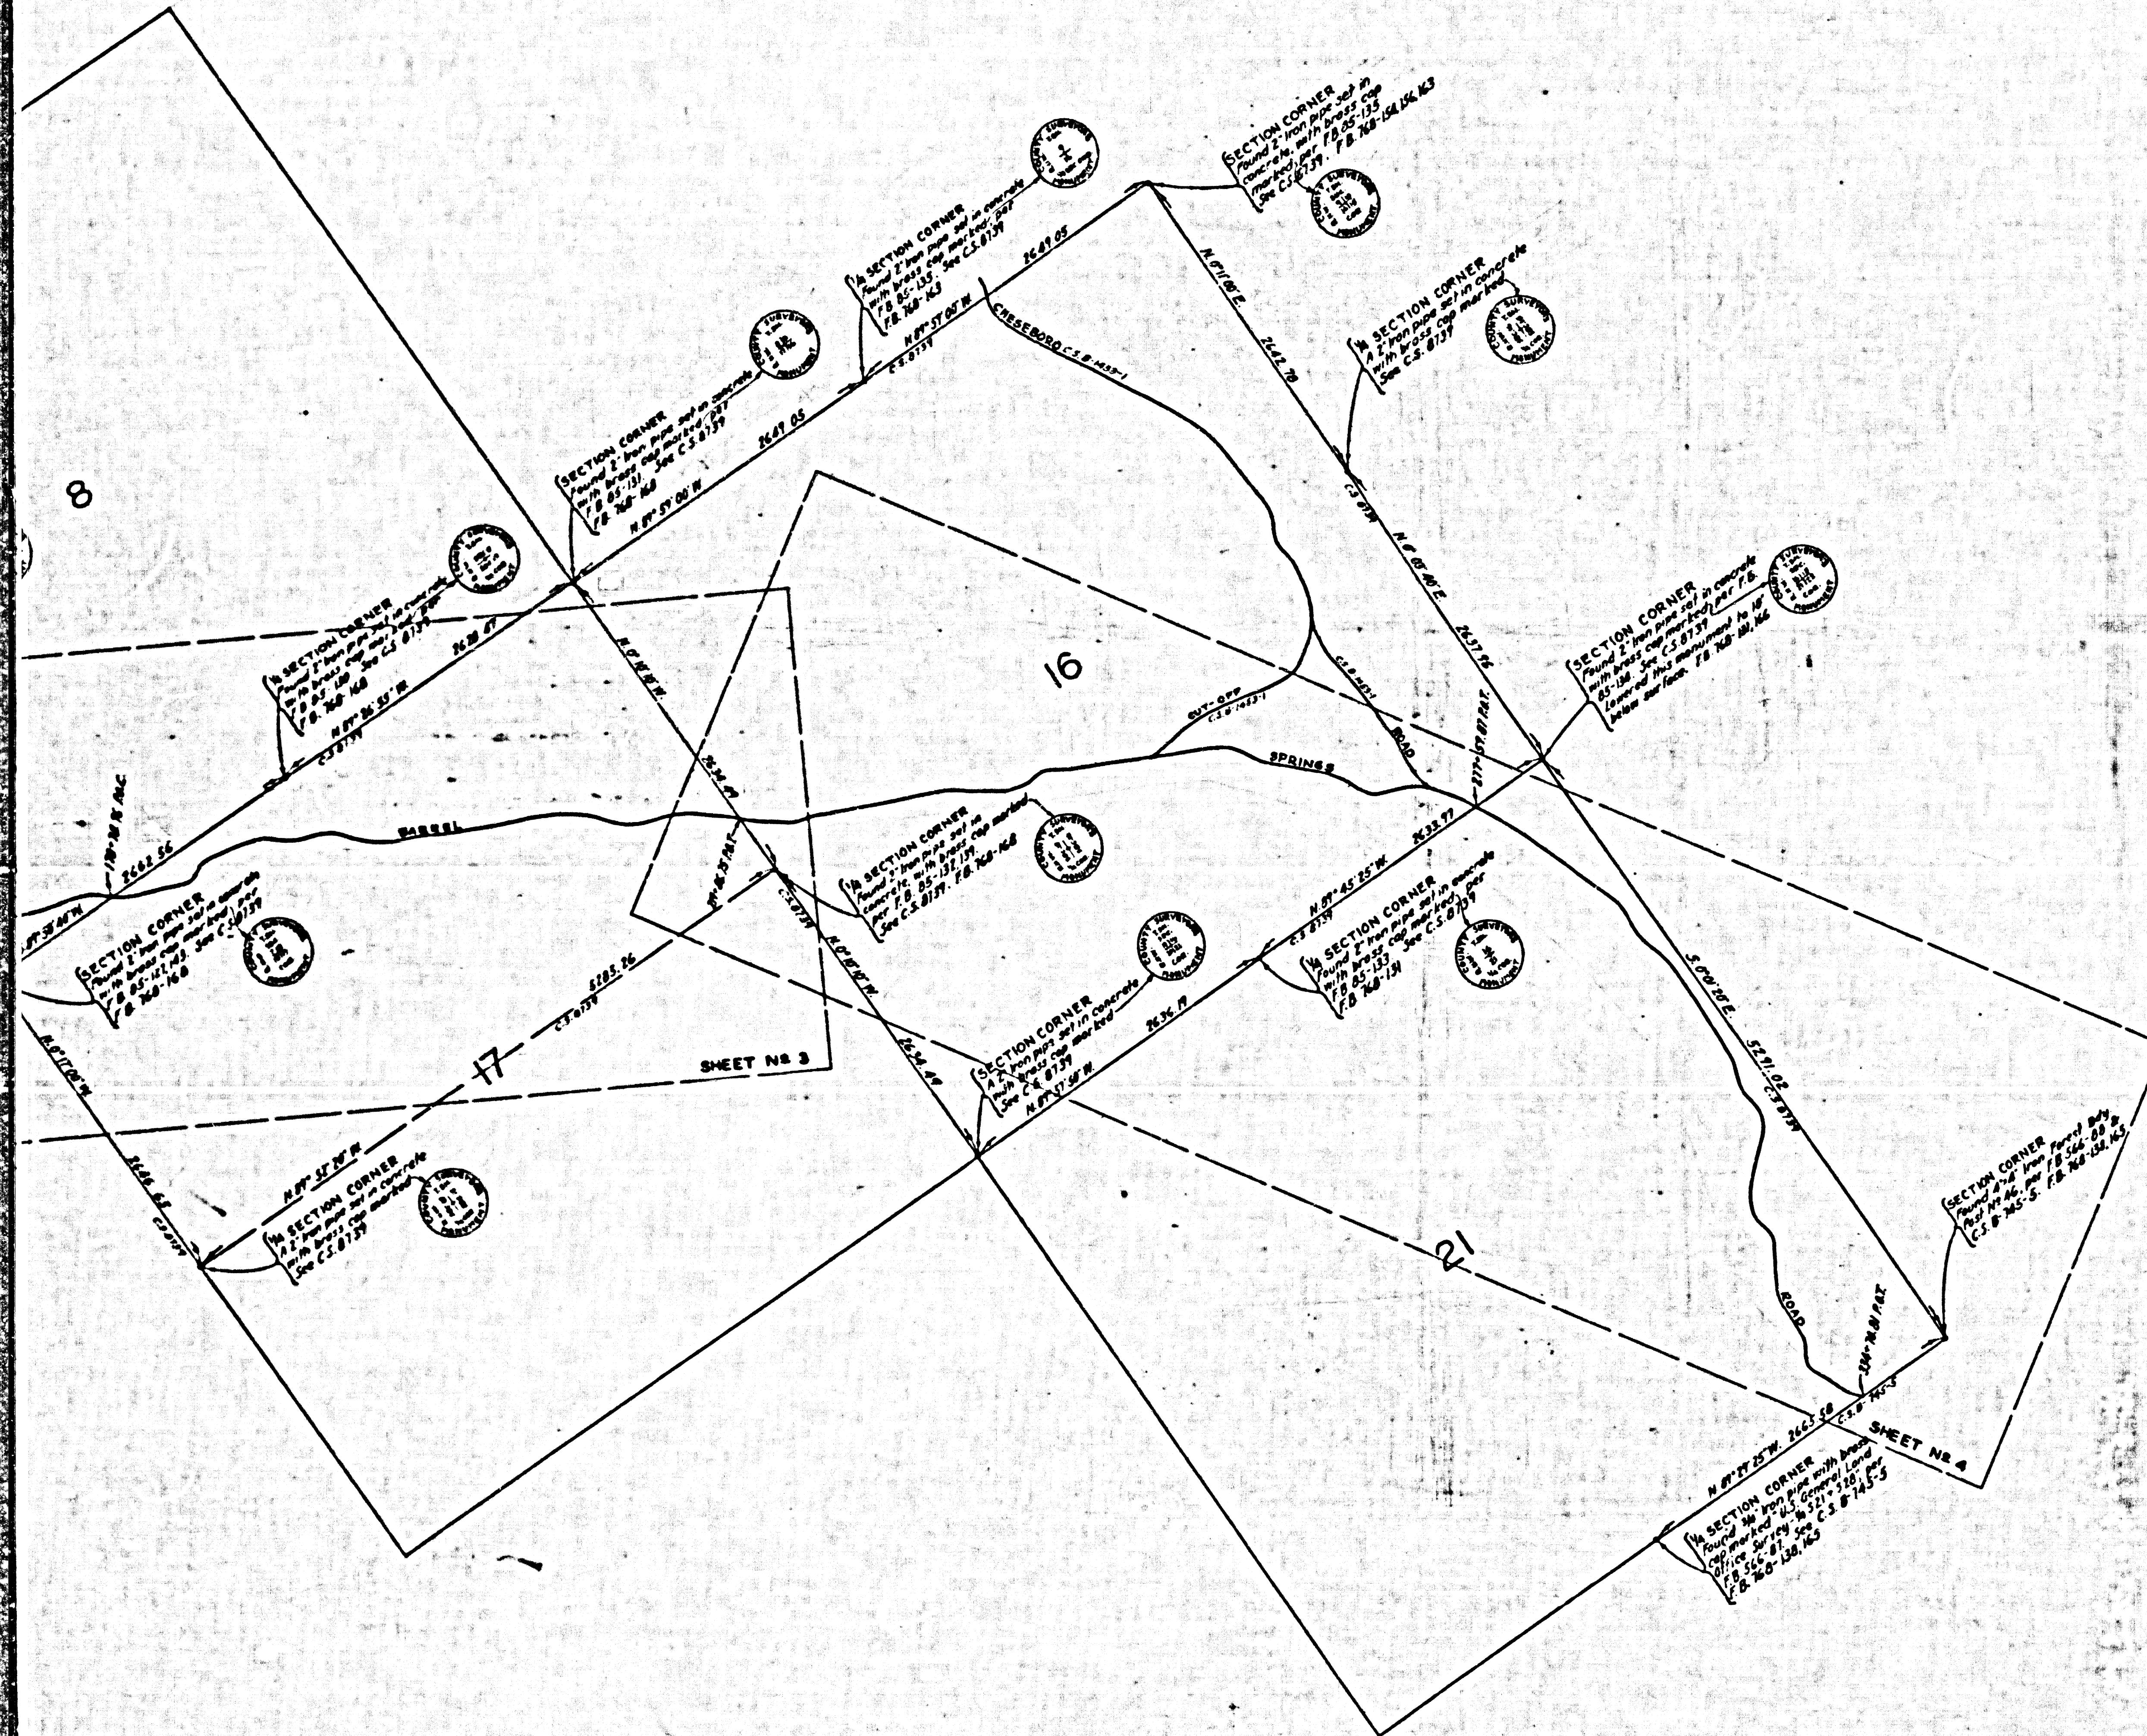

INDEX MAP OF
BARREL SPRINGS ROAD
 FROM
 SIERRA HIGHWAY
 TO
 SOUTH LINE SECTION 21 T.5N.-R.IIW. S.B.M.
 COUNTY SURVEYORS MAP NO. B-1452.
 SHEET NO. 1 OF 4 SHEETS
 SCALE - 1 INCH = 600 FT.

INDEX 65

JOB NUMBER 8247.
 ALFRED JONES - COUNTY SURVEYOR
 SURVEYED - OCT. & NOV. 1938.
 BEARINGS ARE BASED ON THE BEARING OF
 SECTION LINES PER C.S. 8739.
 F.B. 758-101-136 189-198.
 FIELD WORK BY... E.A. ROSECRANS.
 OFFICE WORK BY... F.A. WOOD.
 CHECKED BY... H.R. AMPHERSON.

C9B-1452-1
 A1 of A2

SHEET NO. 1 OF 4 SHEETS

