
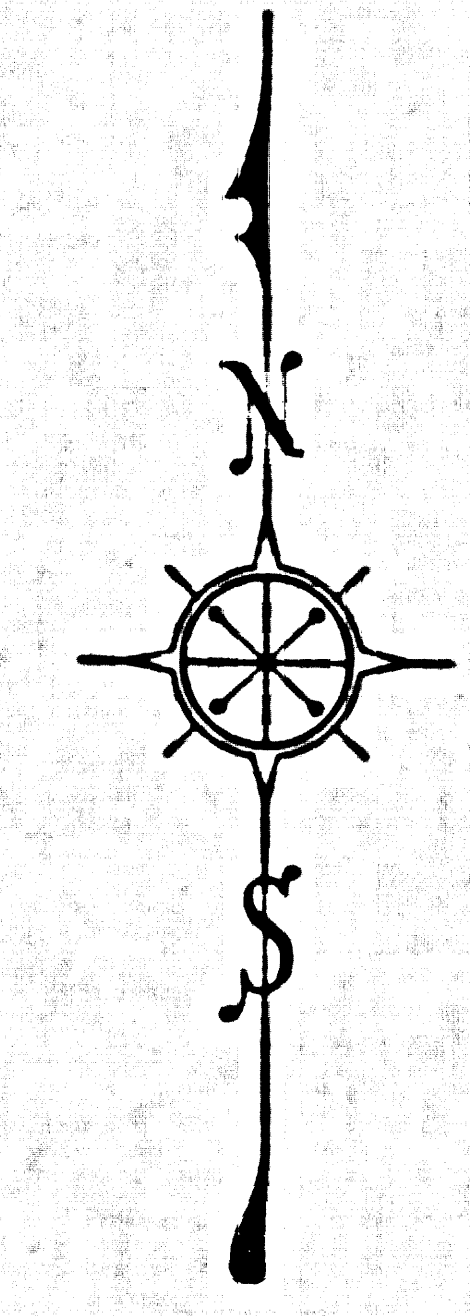


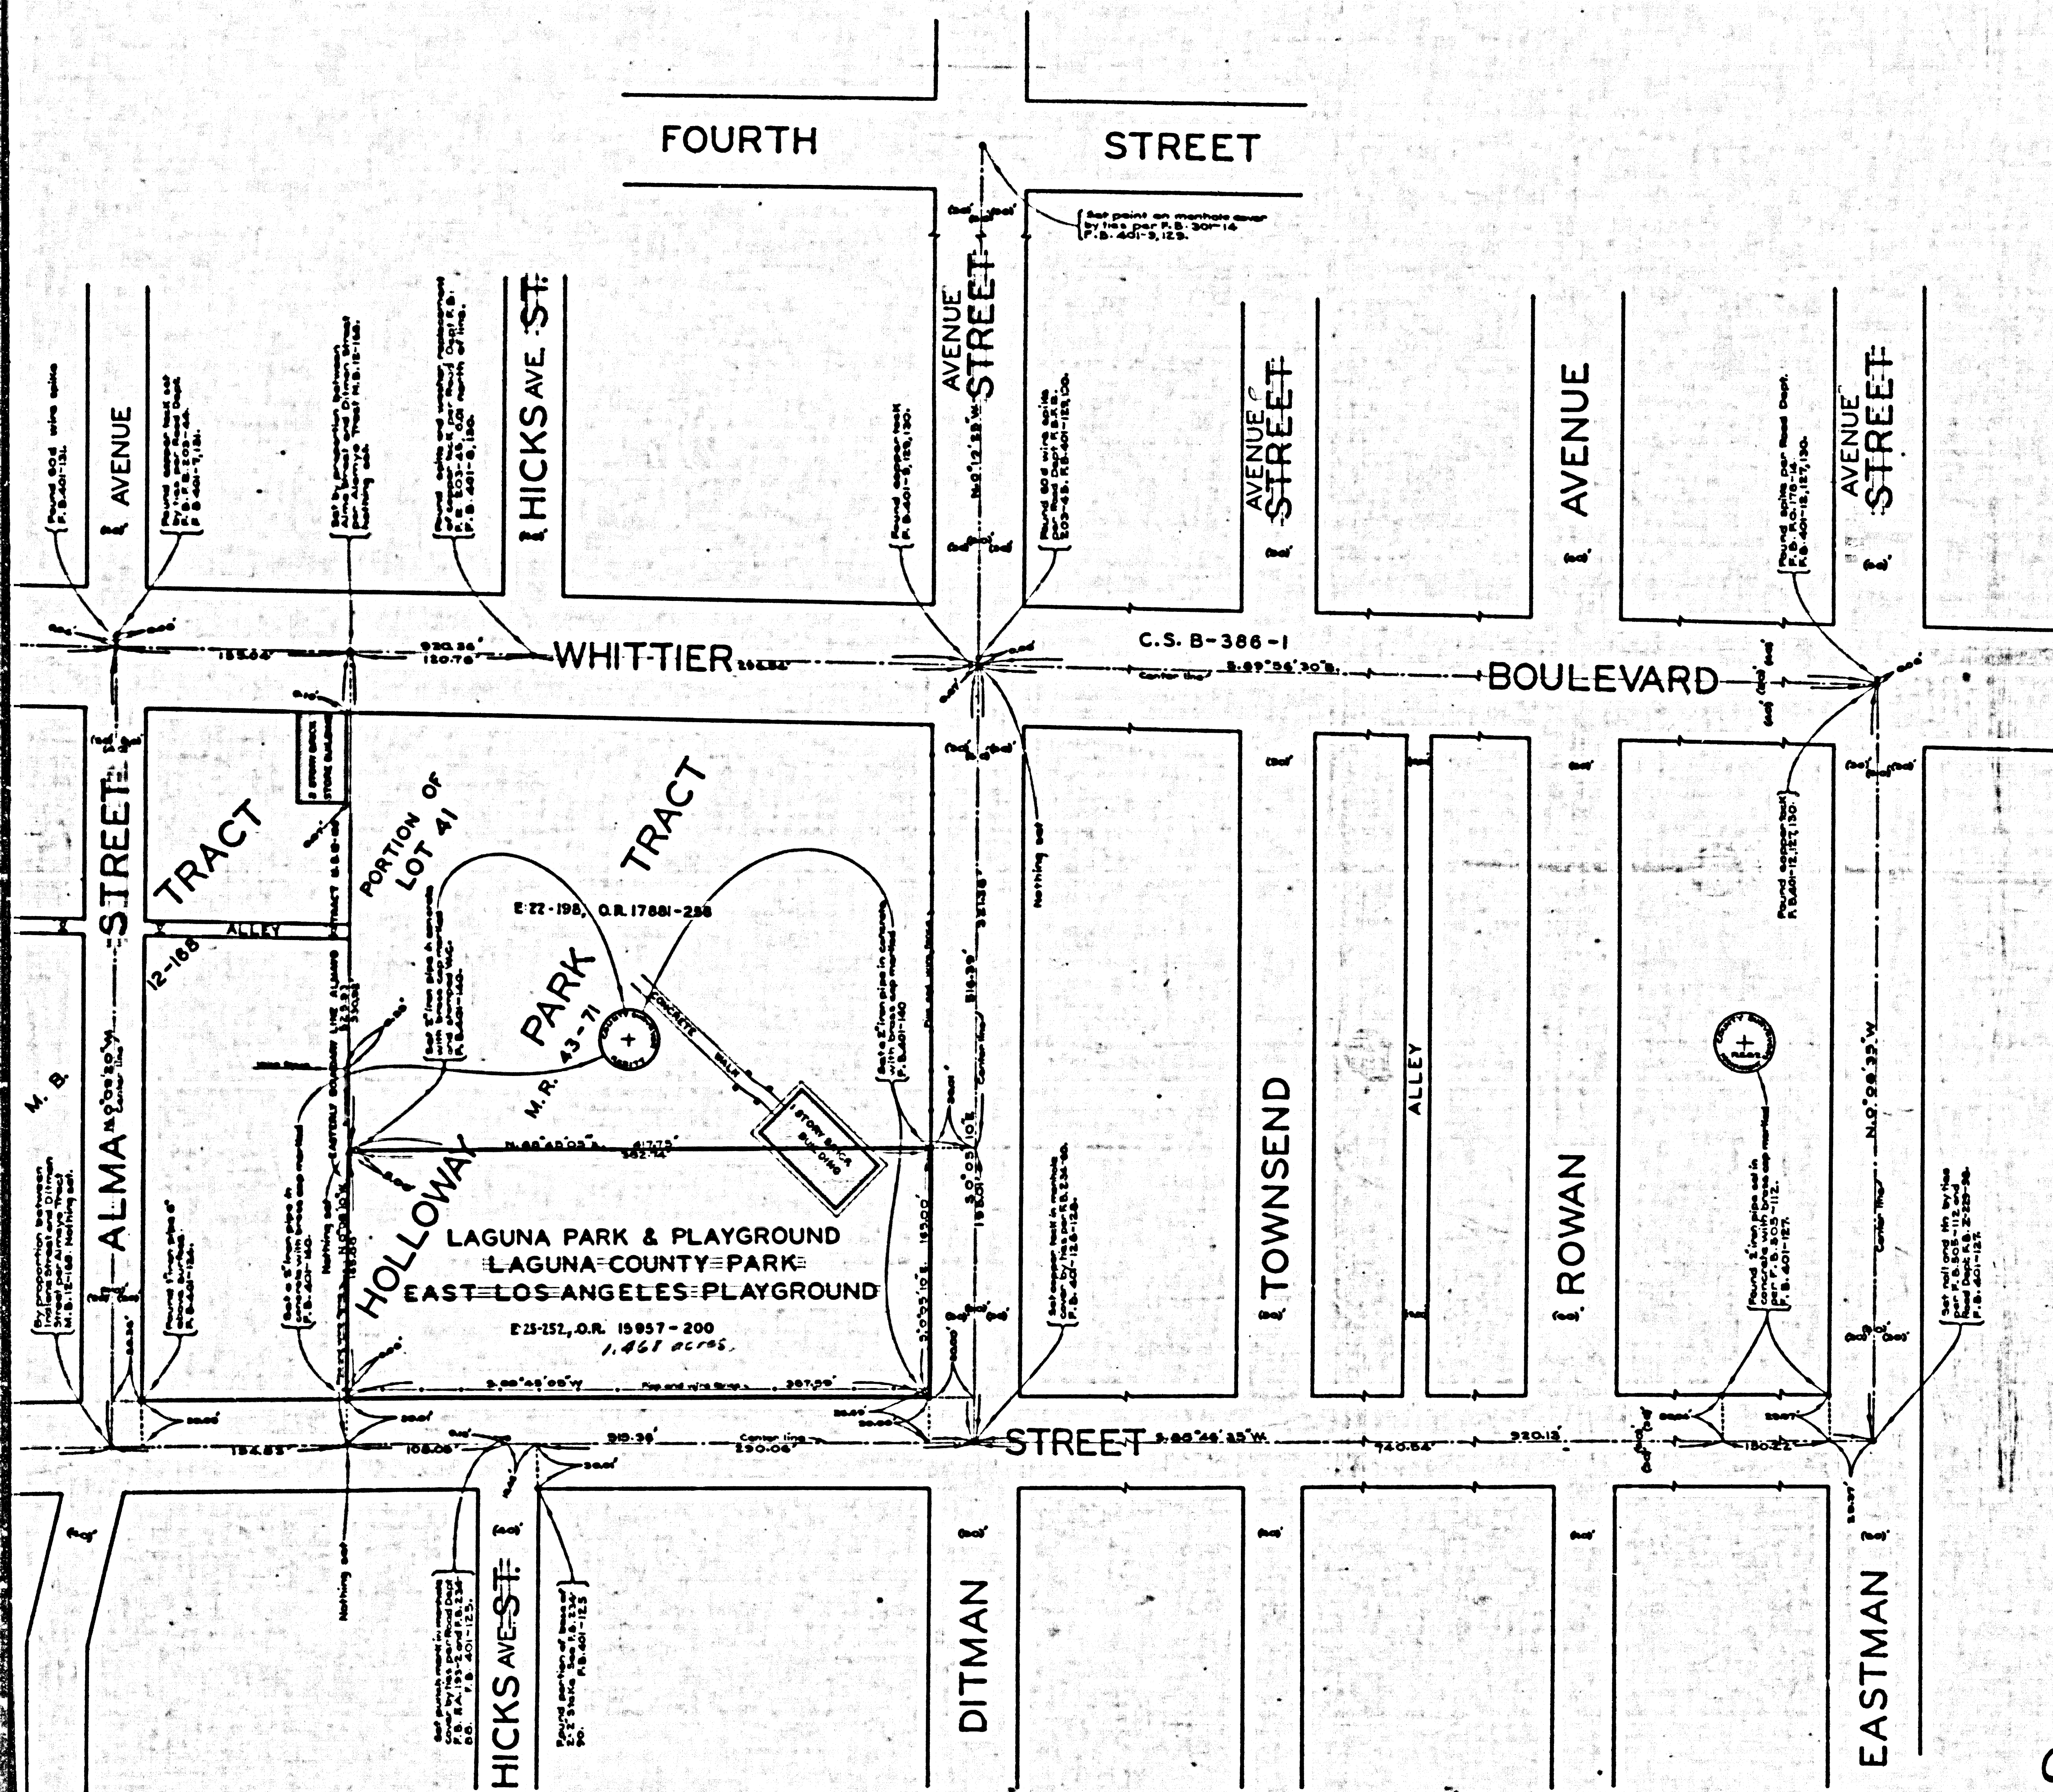

MAP OF
LAGUNA PARK & PLAYGROUND
 BEING
 A PORTION OF HOLLOWAY PARK TRACT. M.R. 43-71

COUNTY SURVEYORS MAP N° B-1462
 SCALE - 1 INCH = 50 FT.

JOB NUMBER 8258

ALFRED JONES - COUNTY SURVEYOR
 SURVEYED - DECEMBER 1938 - JANUARY 1939

SURVEYED UPON REQUEST OF THE REGIONAL PLANNING
 COMMISSION, PER RULE 21, ORDINANCE 925, BY LETTER DATED
 DECEMBER 9, 1938.

BEARINGS ARE BASED ON THE BEARING OF
 WHITTIER BOULEVARD, PER C.S. B-386, SHEET 1.

F.S. 401-140


FIELD WORK BY..... M. E. EVANS
 T. M. WALSH
 OFFICE WORK BY..... F. A. WOOD
 C. J. TERRY
 CHECKED BY..... J. H. SMITH
 A. A. ROESER

THIS MAP SUPERSEDED BY C.S. B-1625.

KNOWN AS "LAGUNA COUNTY PARK" PRIOR TO JUNE 16, 1942

CSB-1462
 A1 OF A2

THIS MAP SUPERSEDED BY C.S.B. 1625.
FOR LATER TOPOGRAPHY SEE C.S.B. 2138

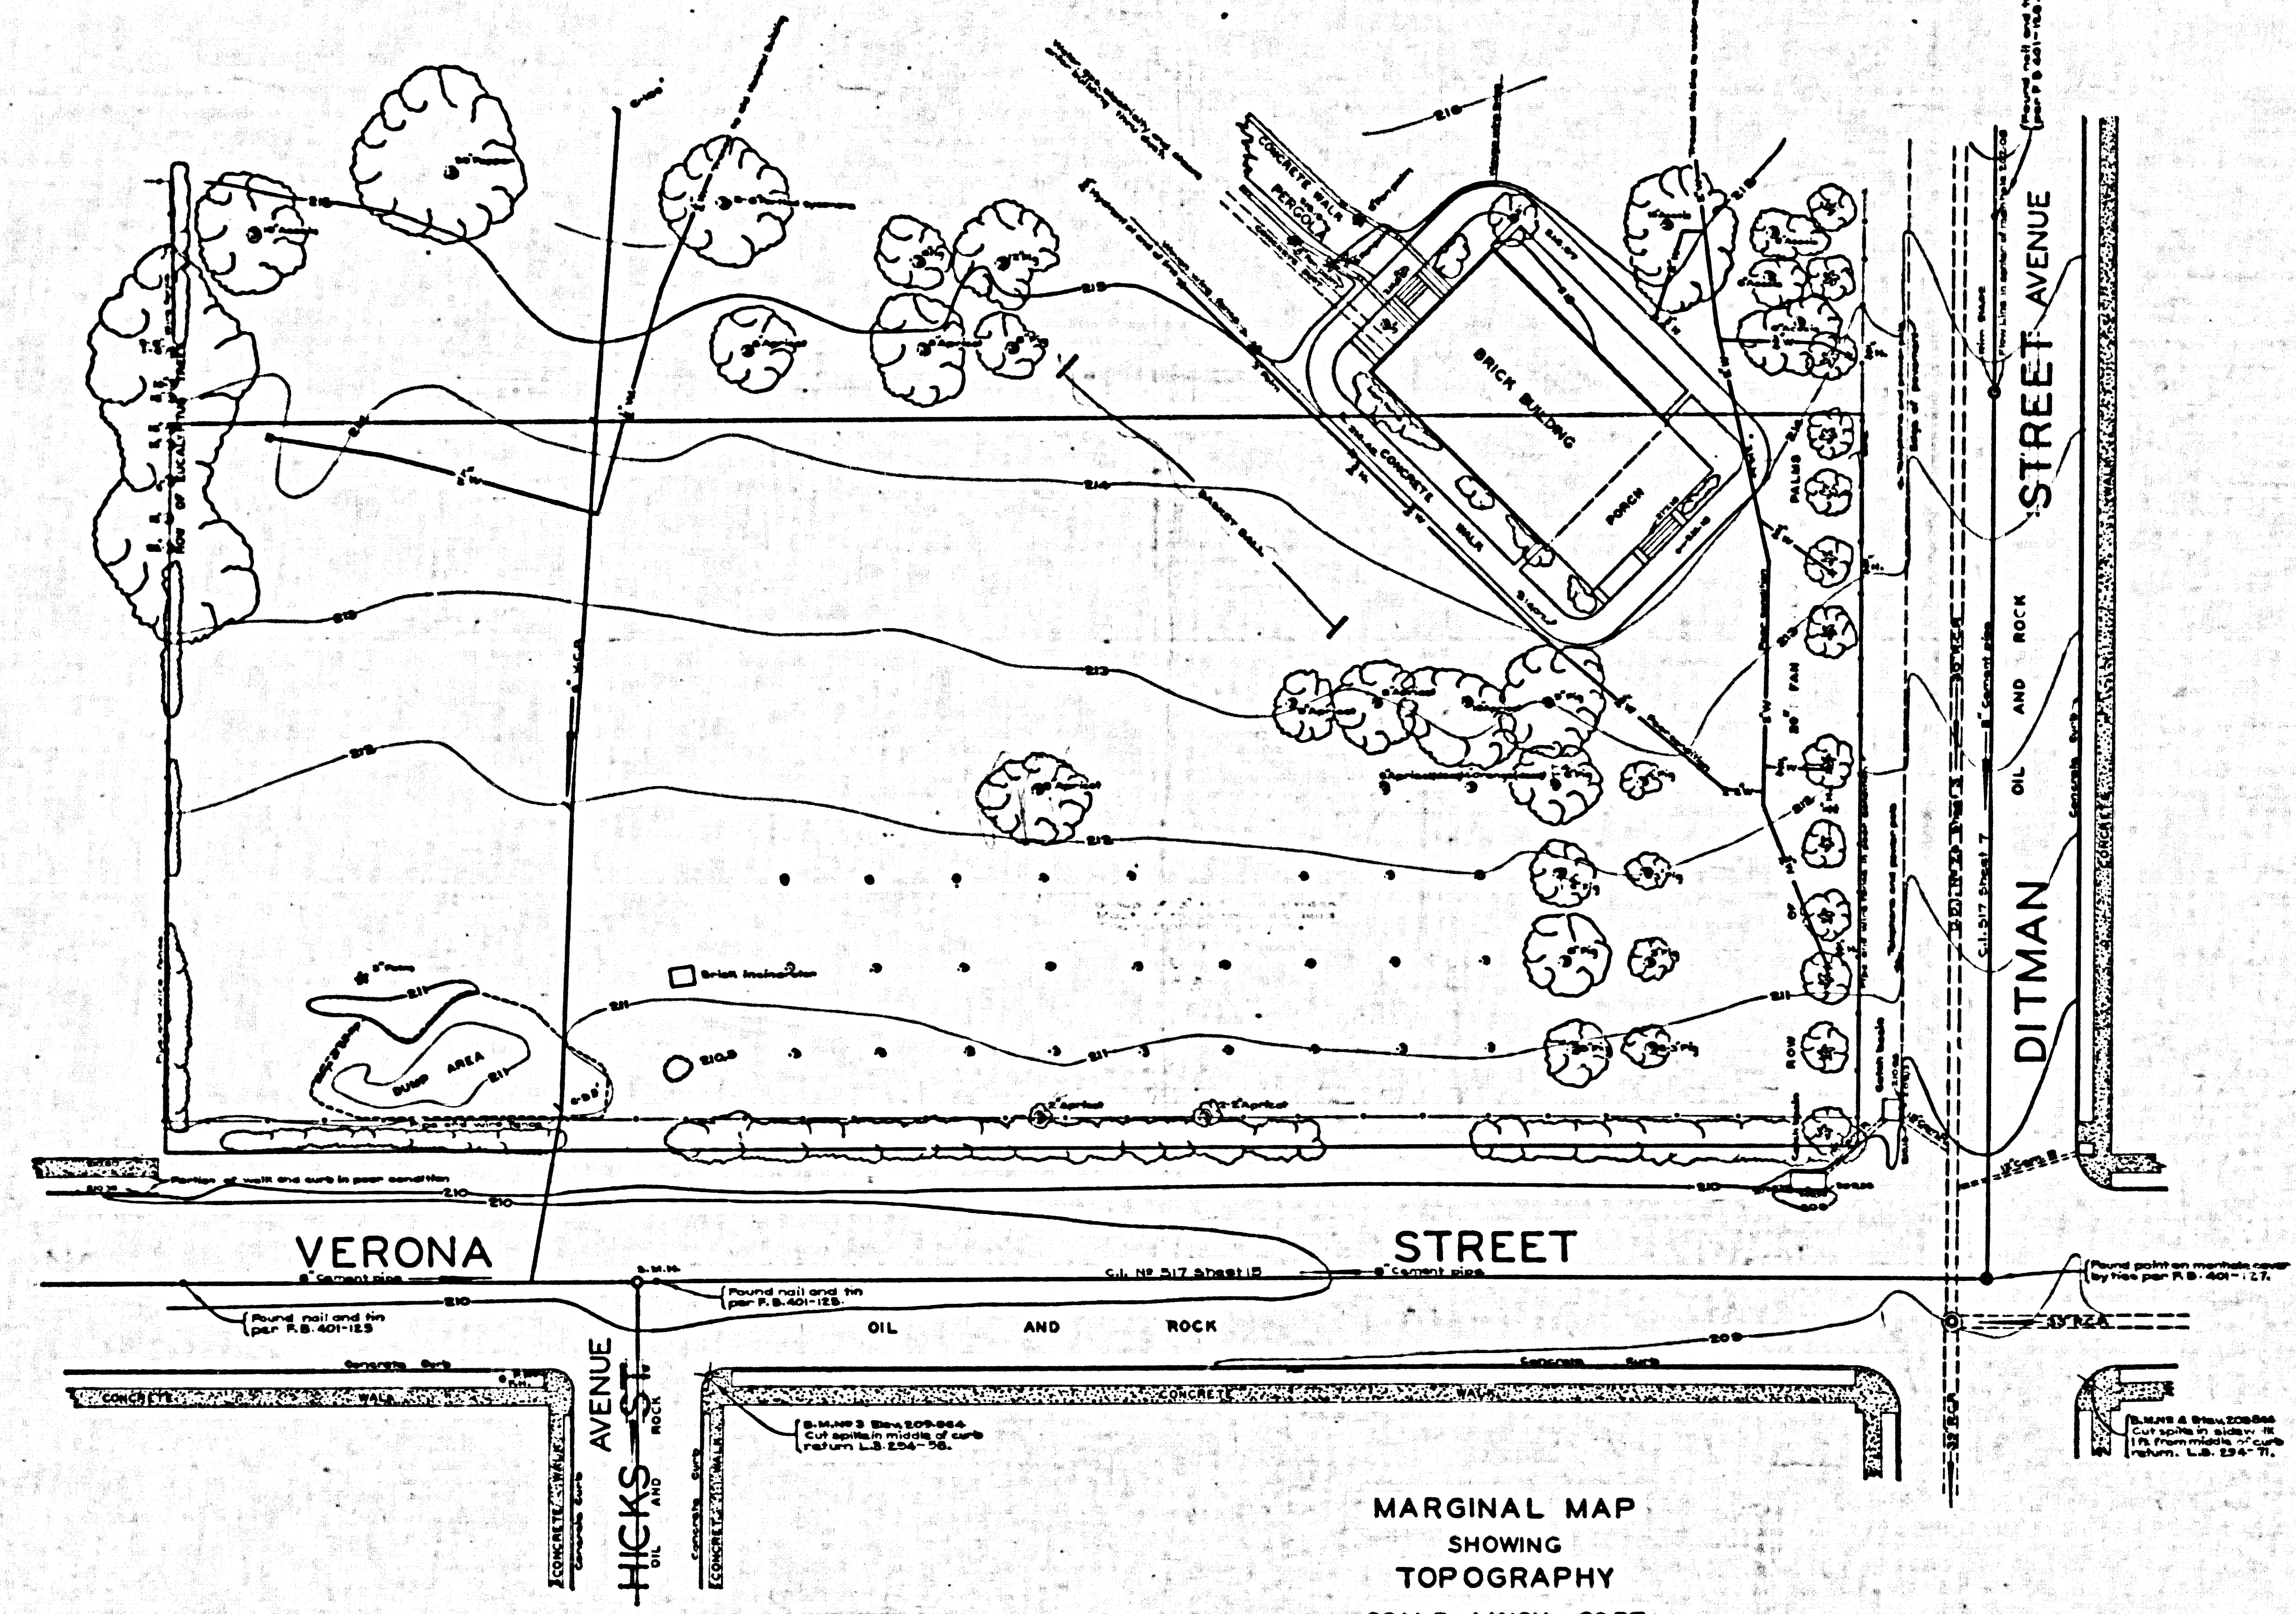

MARGINAL MAP
SHOWING
TOPOGRAPHY
SCALE: 1 INCH = 20 FT.
DATUM
ELEVATIONS SHOWN HEREON ARE BASED ON
U.S.G.S. BULLETIN 788 ELEVATION OF U.S.G.S.
BM AT WHITTIER BLVD. AND EASTERN AVE. 415.998

CSB-1462
A2 of A2

