
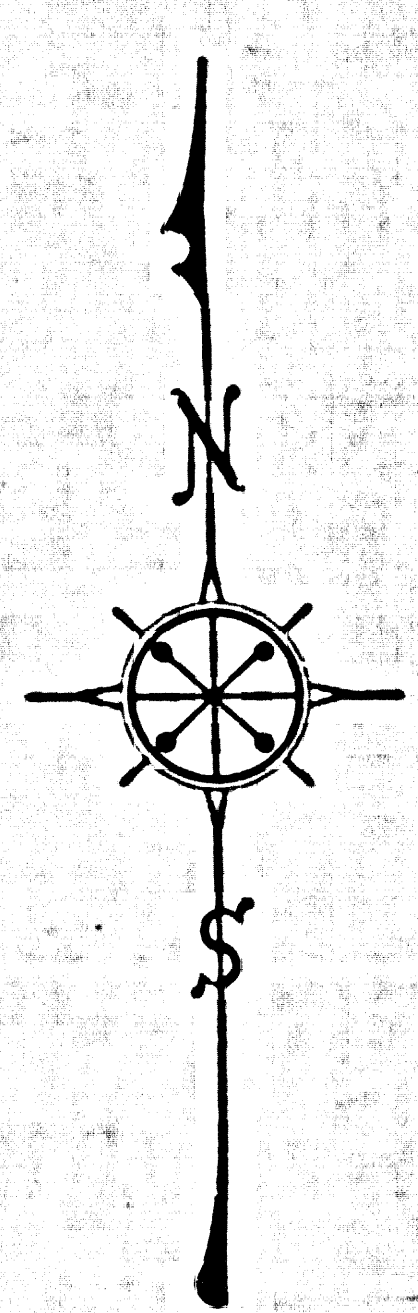


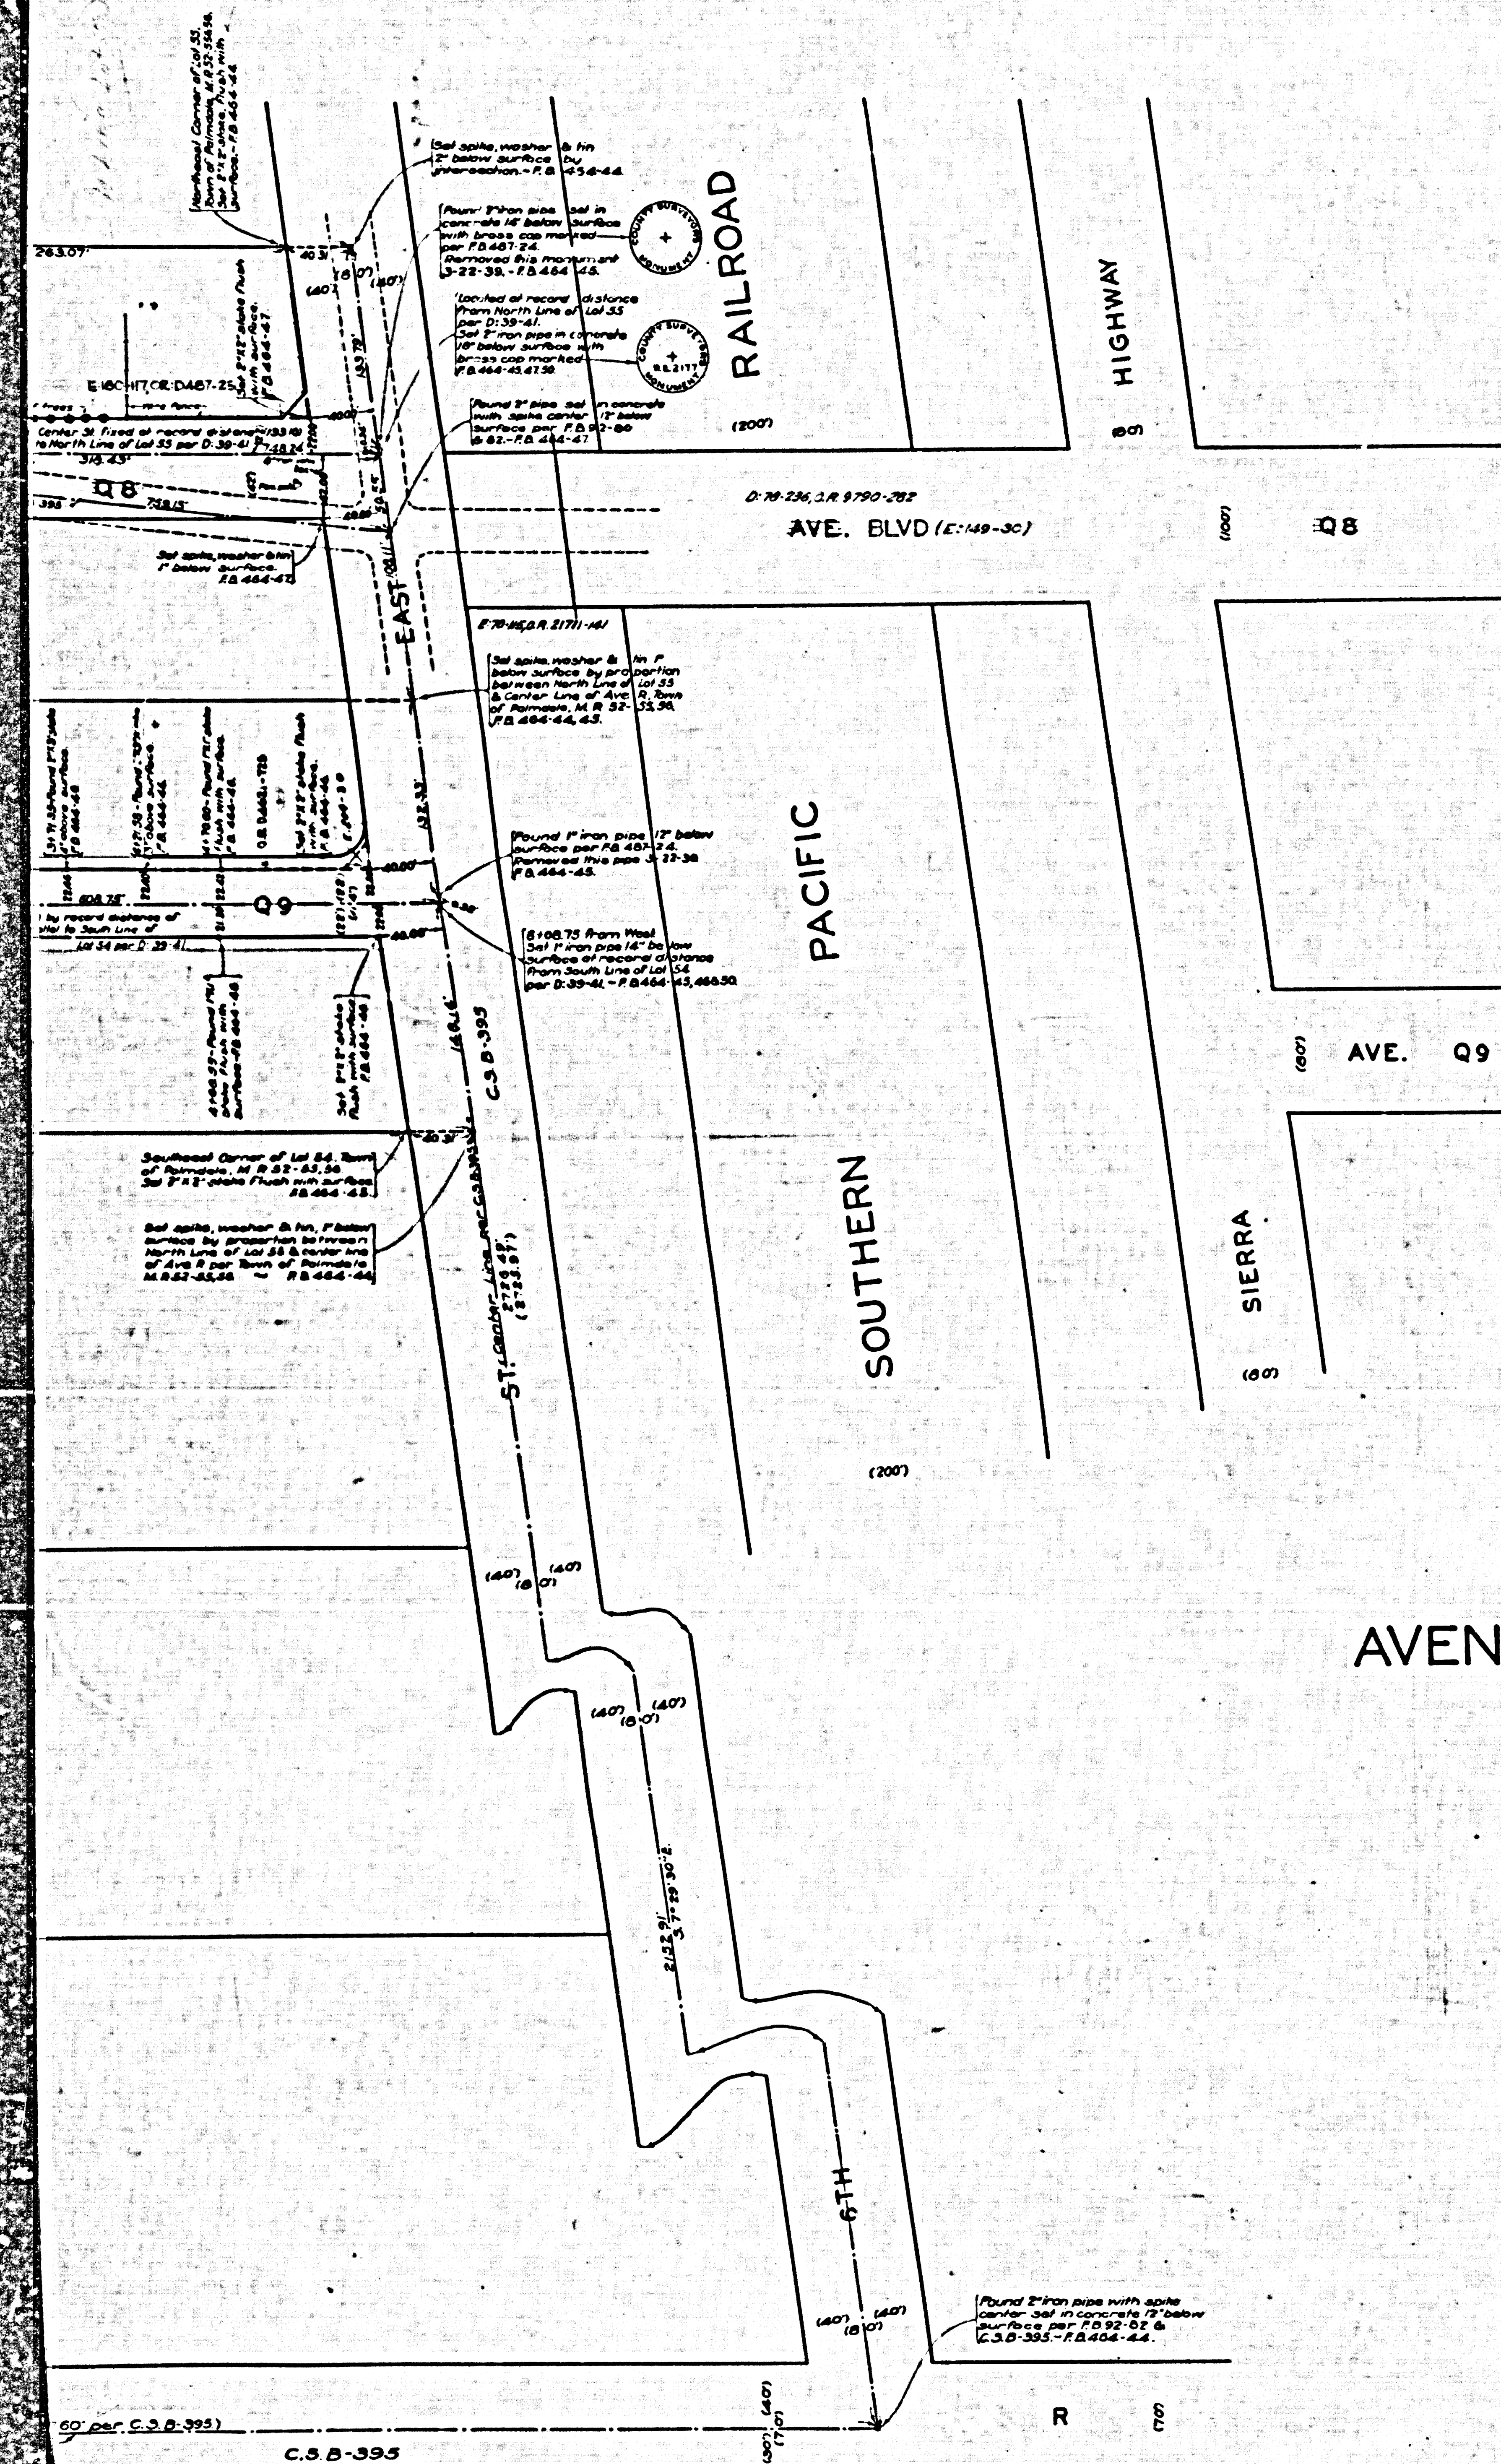

MAP OF
AVENUE Q8 - AVENUE Q9 AND 5TH PLACE EAST
 IN
TOWN OF PALMDALE-M.R.52-55&56
 COUNTY SURVEYORS MAP N^o B-1472
 SCALE:-1 INCH = 50 FT.


JOB NUMBER 5058
 INDEX 65
 I.M. 309-327
ALFRED JONES-COUNTY SURVEYOR
 SURVEYED-FEBRUARY, 1939.
 BEARINGS ARE BASED ON THE BEARING OF
 5TH STREET EAST AS SHOWN ON C.S.B-395.
 F.B. 484-43-50
 FIELD WORK BY E.A. ROSECRANS
 OFFICE WORK BY K.R. MIPHERSON
 CHECKED BY K.R. MIPHERSON

CSB-1472
 A10FA2

ST. 1-5 PM 5AM PROXYVUE YTHUCO
 COUNTY SURVEYORS MAP N^o B-1472

COMMITTEE REPORTS MAY 1914

COMMITTEE REPORTS MAY 1914

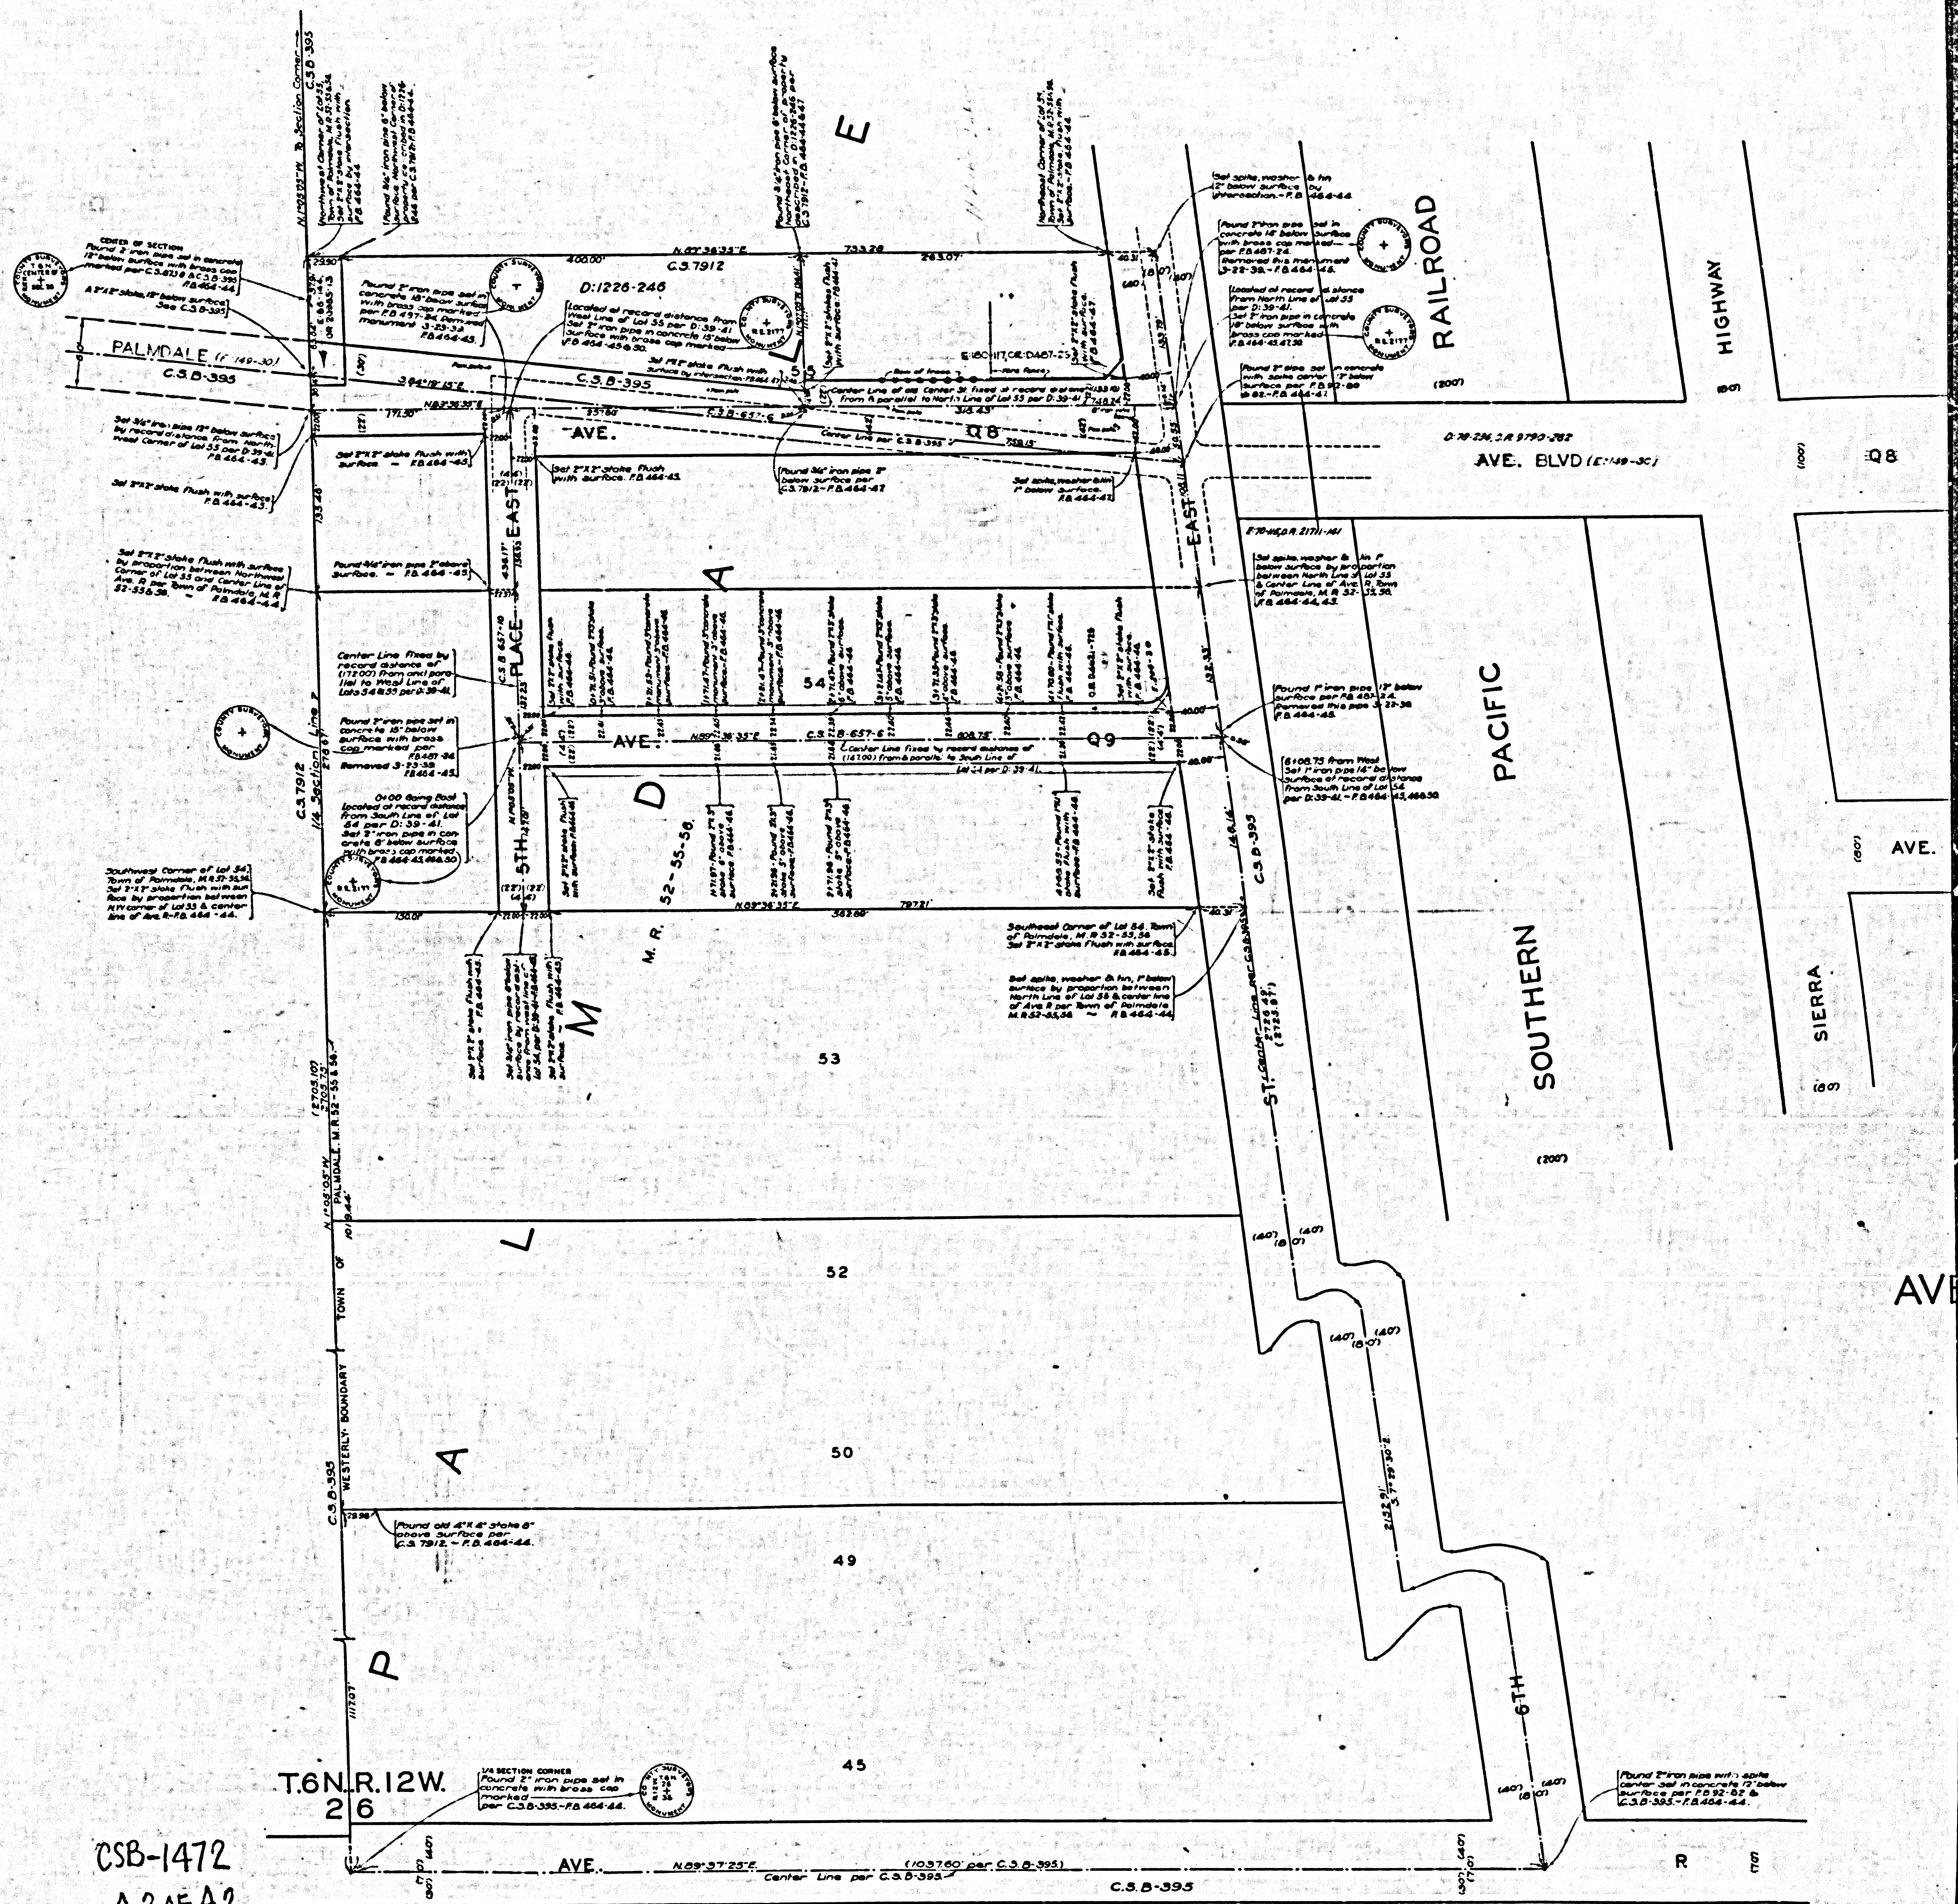

CSB-1472
A20FA2