
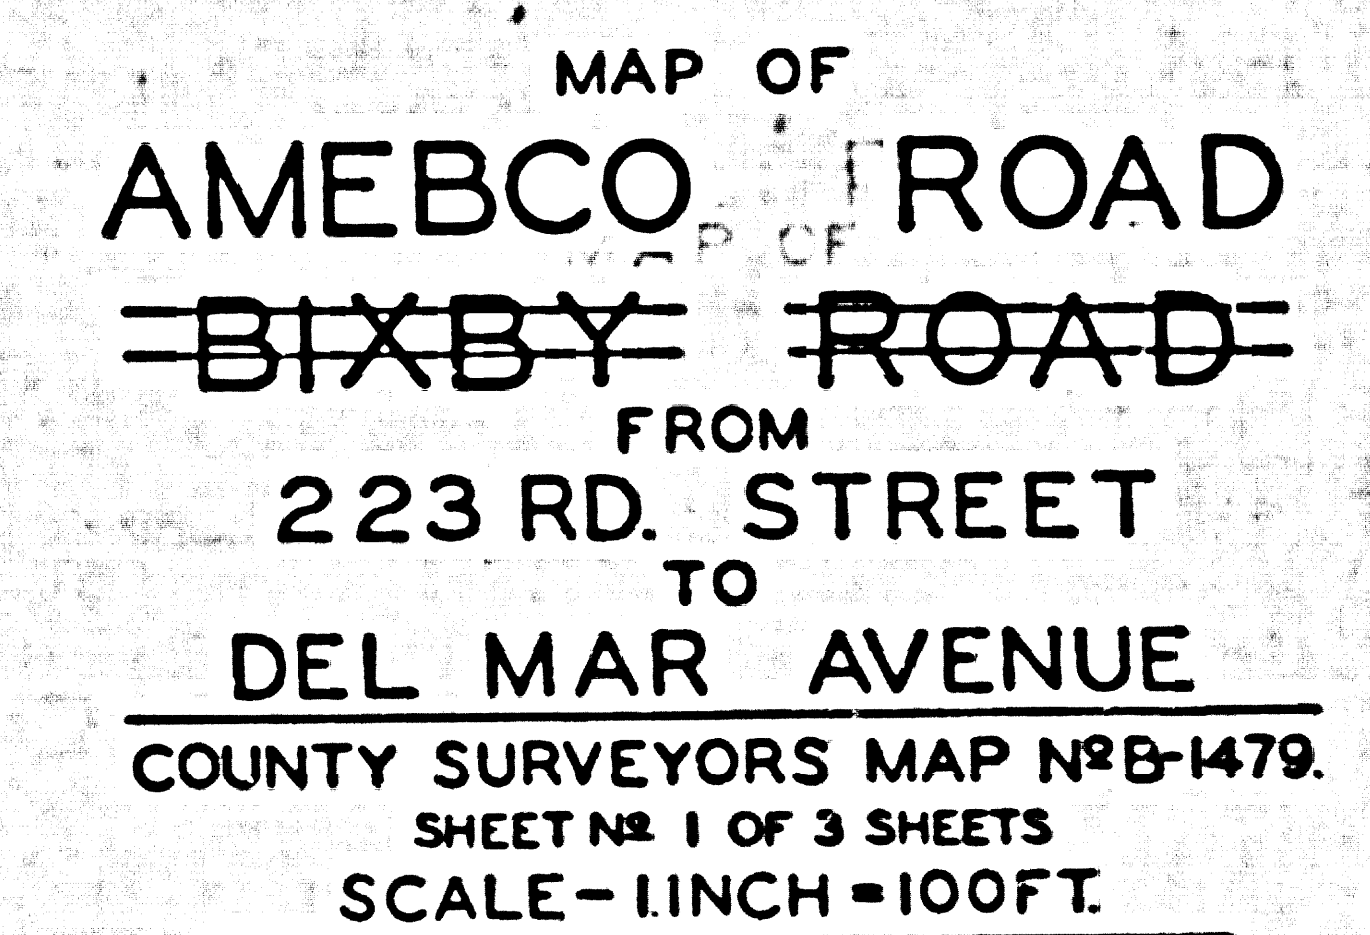


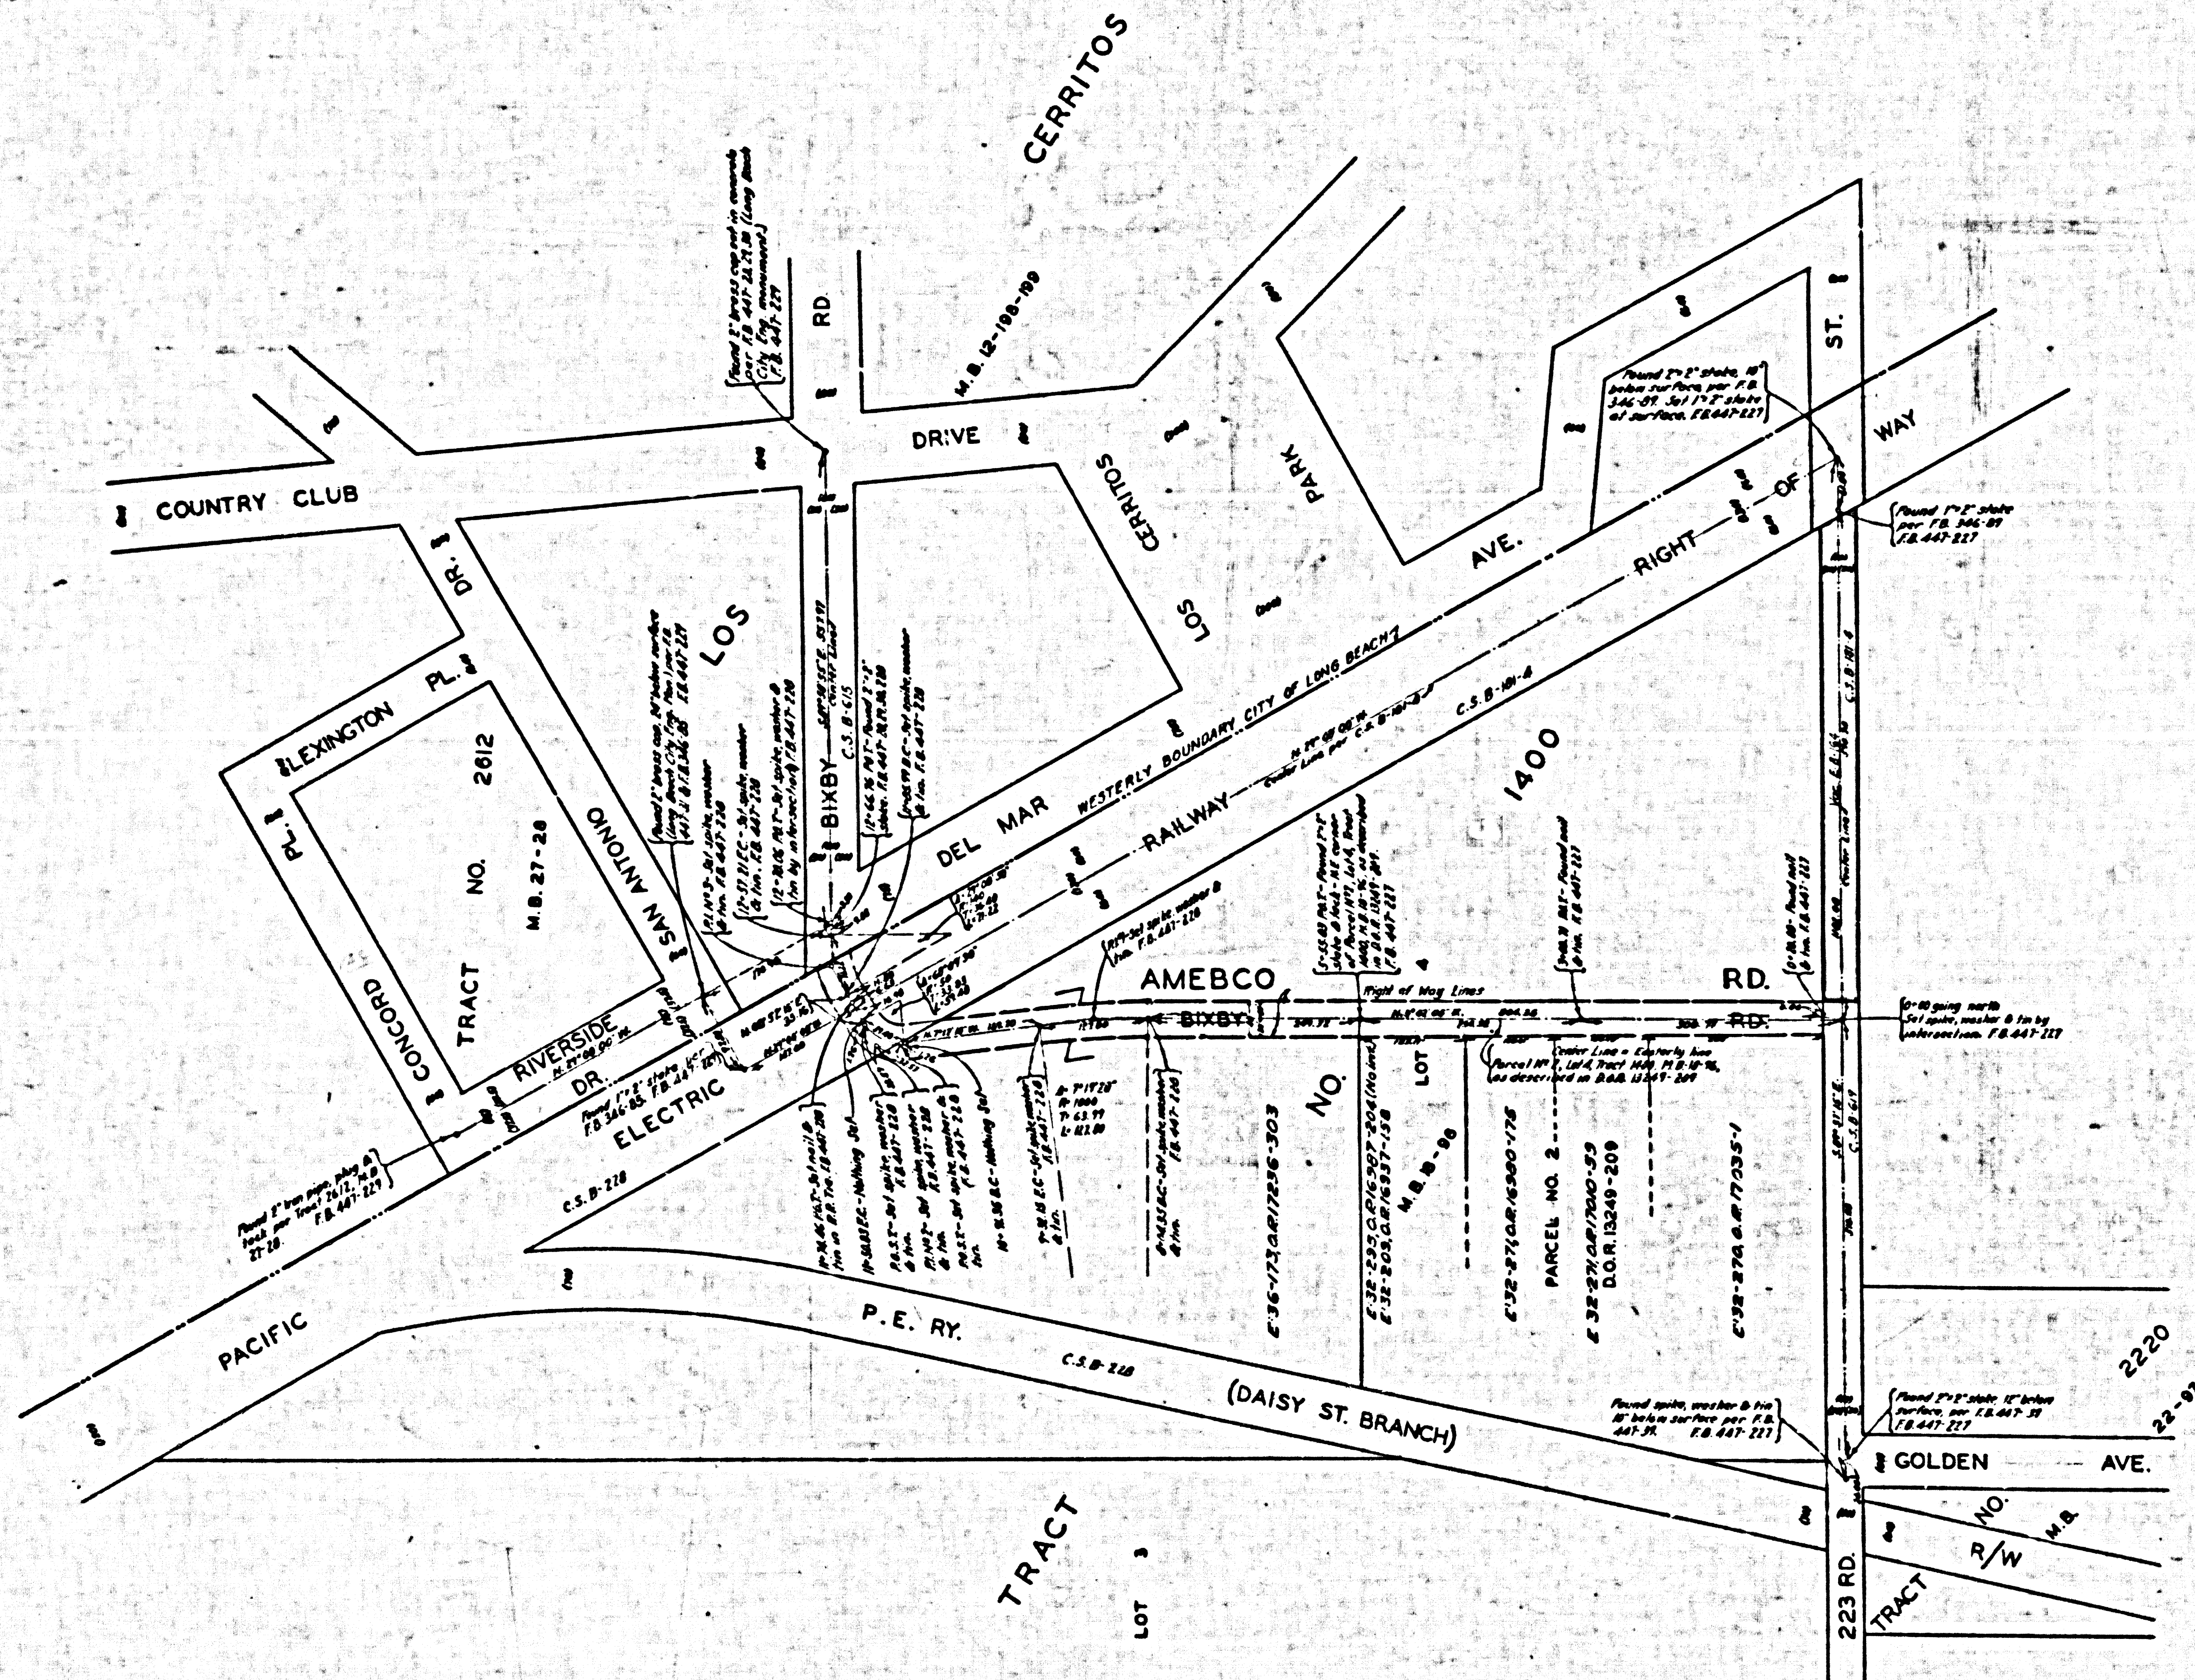

JOB NUMBER 8269

 ALFRED JONES - COUNTY SURVEYOR
 SURVEYED - APRIL 1838.

 SURVEYED UNDER INSTRUCTIONS OF THE
 BOARD OF SUPERVISORS PER ORDER DATED
 MARCH 31, 1839.
 BEARINGS ARE BASED ON THE BEARING OF
 BIXBY ROAD AS SHOWN ON C.S.B-815.

 F.B.447-223-278.
 FIELD WORK BY L.M. MOORE.
 OFFICE WORK BY F.W. MOORE.
 CHECKED BY R. AMPHERSON.

 FOR PROFILE SEE C.S.B-1479-2
 FOR CROSS-SECTIONS SEE C.S.B-1479-3

 INDEX 30

CSB-1479-1
AI OF AI