
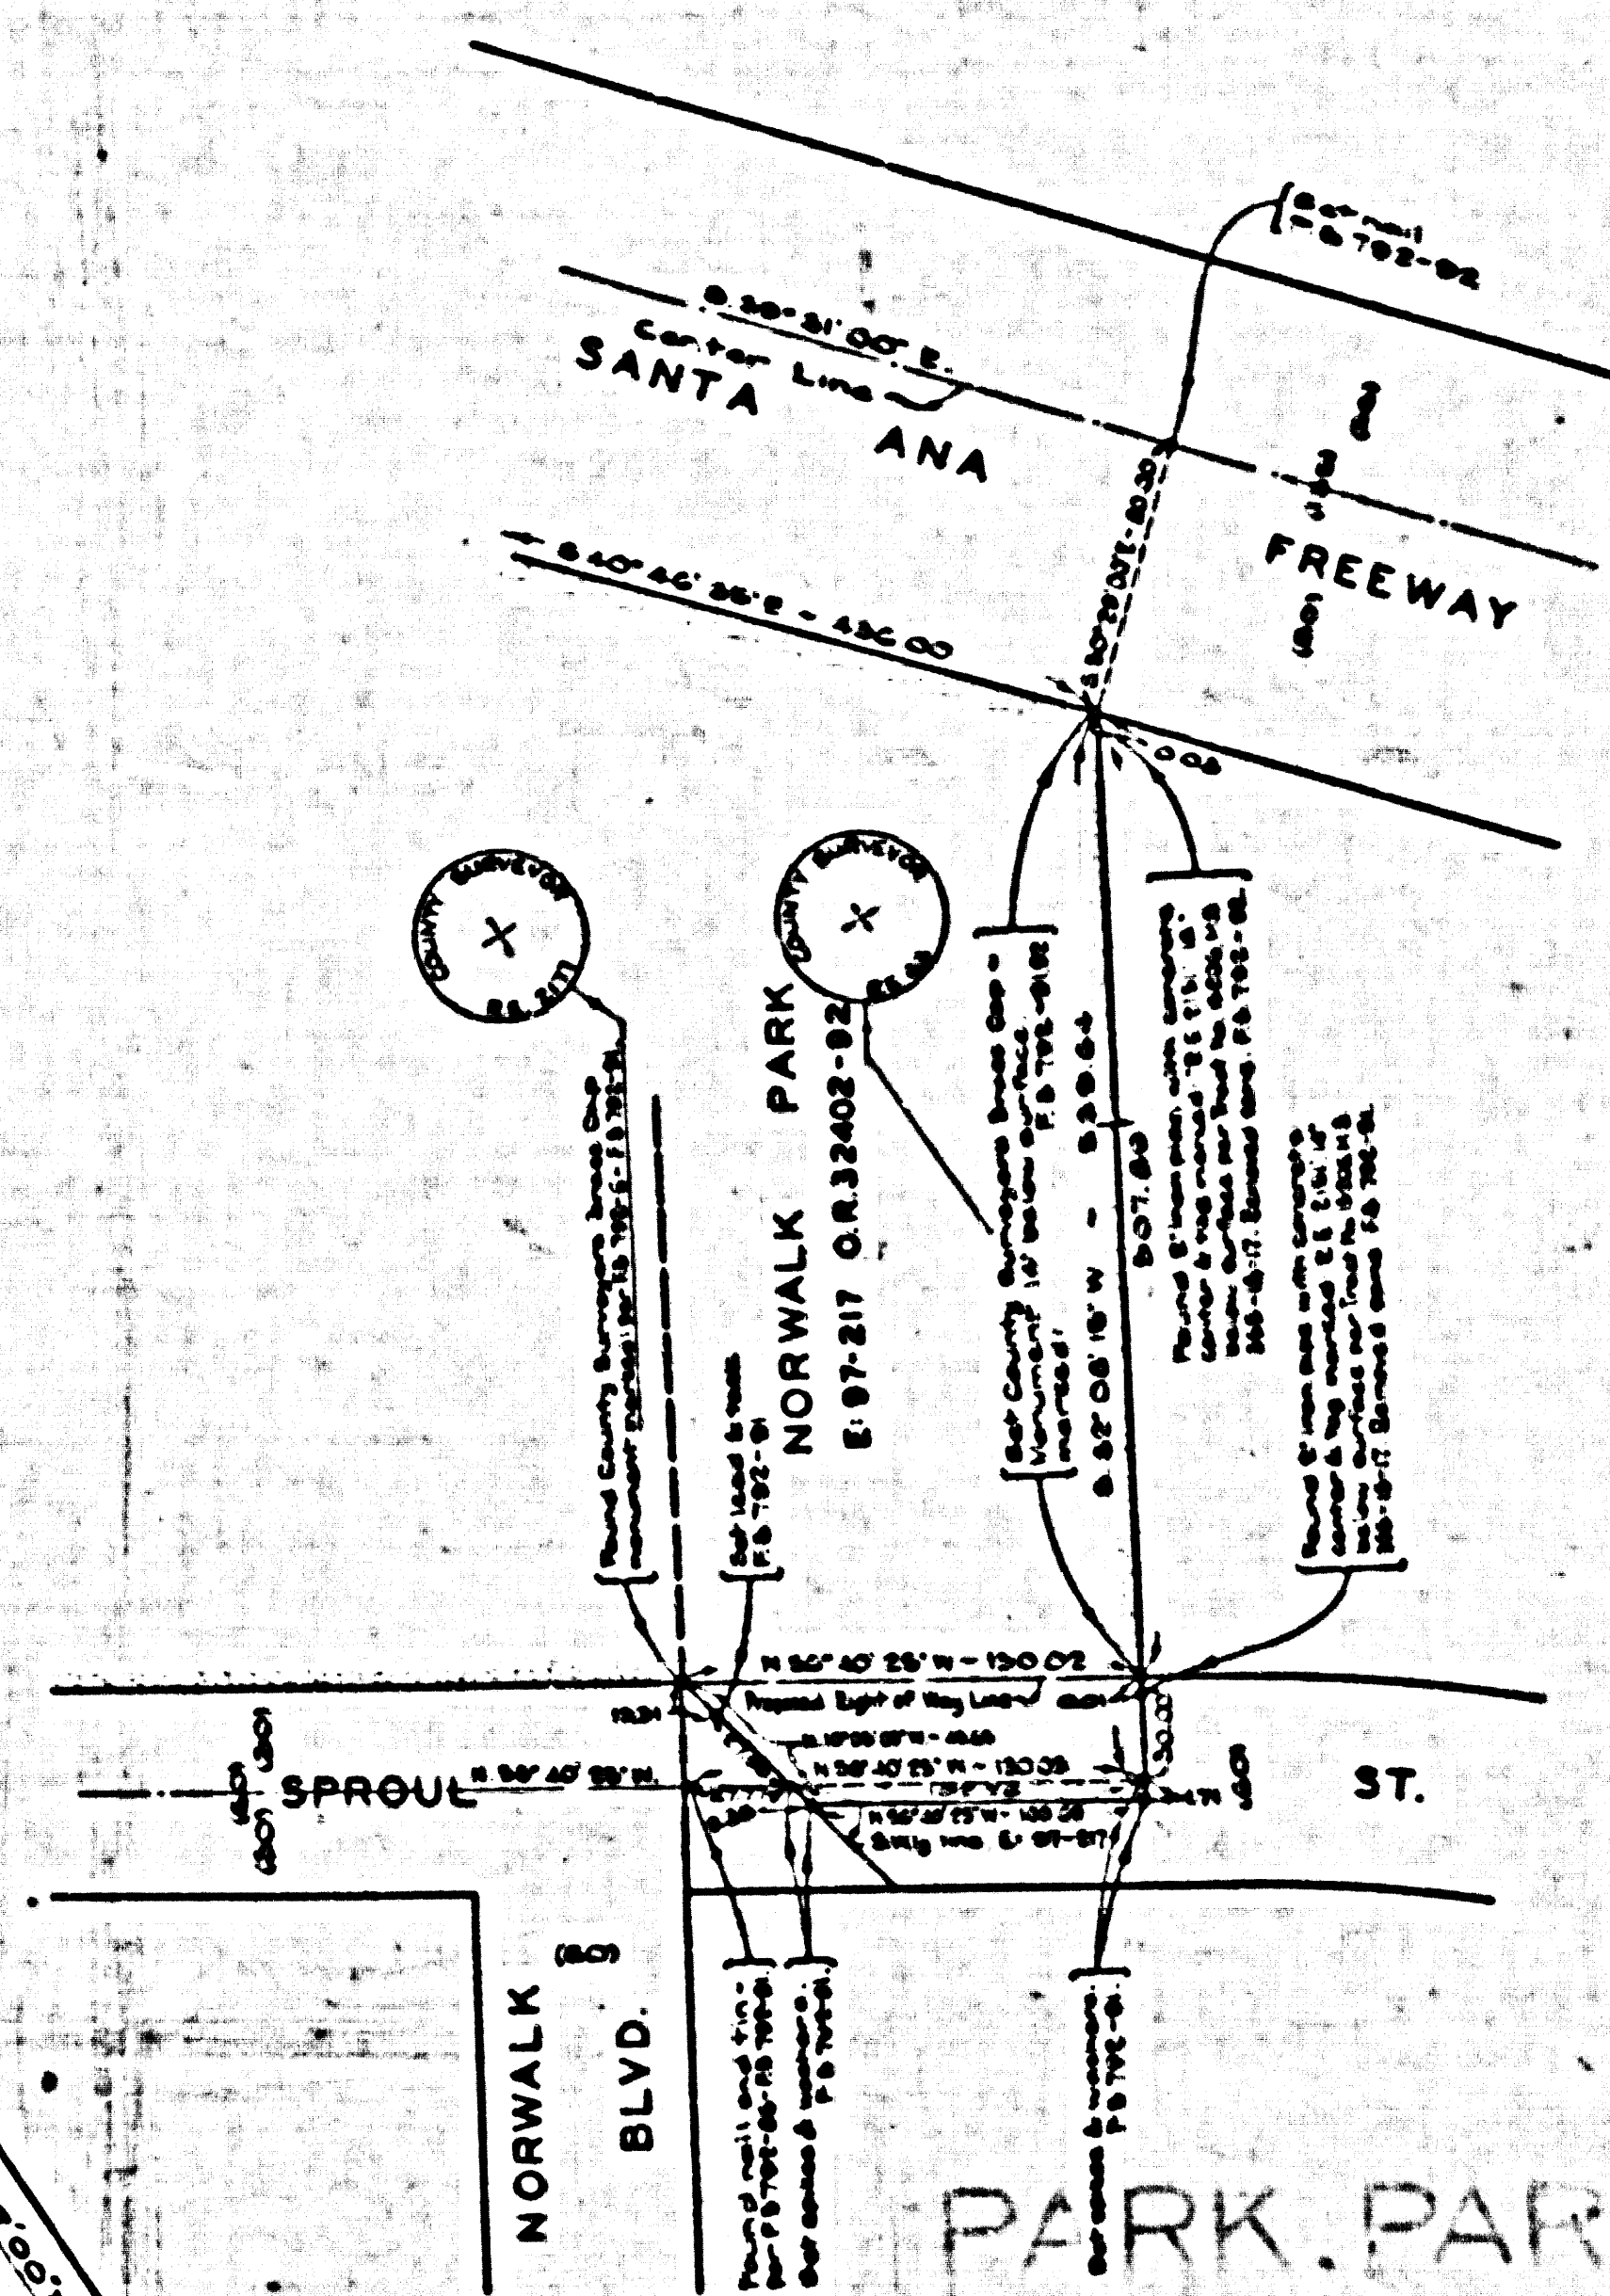


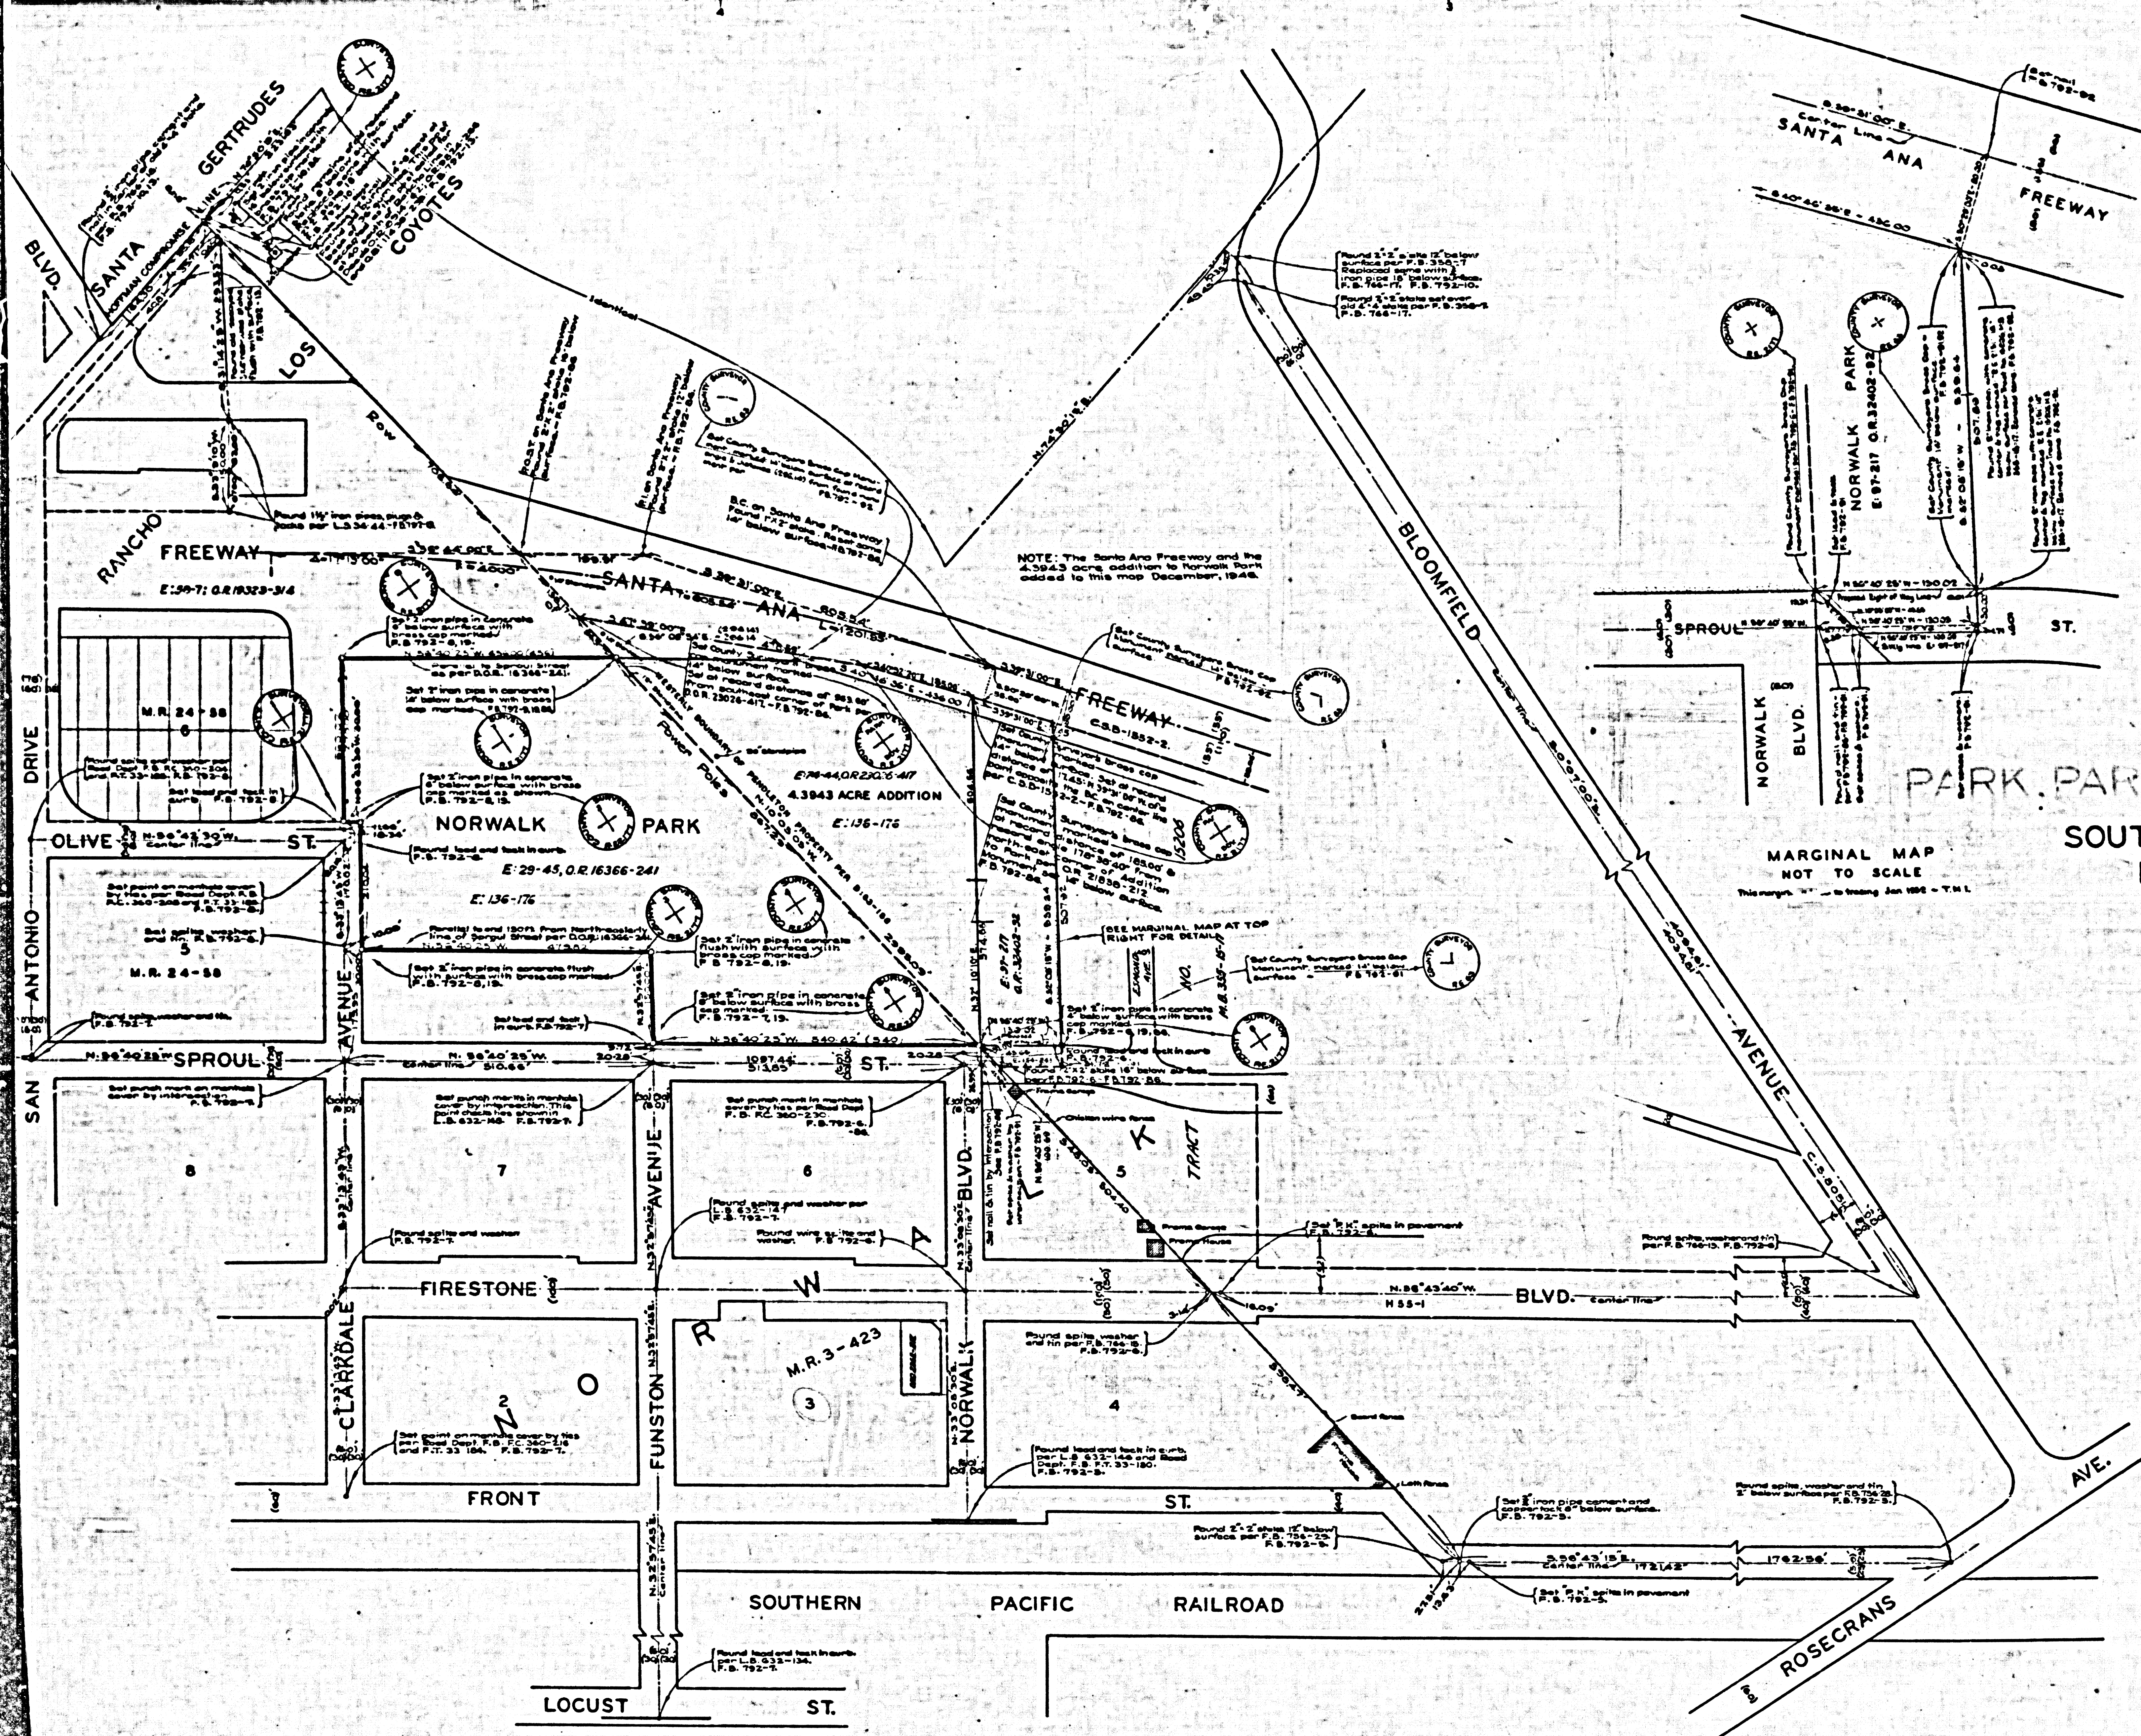

MAP OF NORWALK PARK IN THE

SOUTHEAST PARK, RECREATION AND PARKING DISTRICT
BEING A PORTION OF SECTION 18-T.3S., R.11W.
IN RANCHO LOS COYOTES P:1-493

COUNTY SURVEYORS MAP N-1482
SCALE: 1 INCH = 100 FT

JOB NUMBER 8280

ALFRED JONES-COUNTY SURVEYOR
SURVEYED - MARCH TO JUNE 1939

SURVEYED AT REQUEST OF REGIONAL PLANNING
COMMISSION PER RULE 21, ORDINANCE 929 BY LETTER
DATED DECEMBER 8, 1938
BEARINGS ARE BASED ON THE BEARING OF
NORTH LINE RANCHO LOS COYOTES AS SHOWN
ON C.S. B-318-1

F.B. 792-1 - 100

FIELD WORK BY.....R. F. EVANS
T. M. WALSH
OFFICE WORK BY R. R. M. SPHERSON
C. J. TERRY
CHECKED BY.....R. R. M. SPHERSON
REVISED.....DEC. 1948.....DA WHITE
REVISED.....JAN. 1952.....T. M. I.
REVISED.....FEB. 1952.....C. J. G.

DATUM
ELEVATIONS SHOWN HEREON ARE BASED ON THE
1934 ADJUSTMENT OF U.S.C.G.S. B.M. U-96 (U.S. 2666)

INDEX 33

CSB-1482
A1 OF A2

