
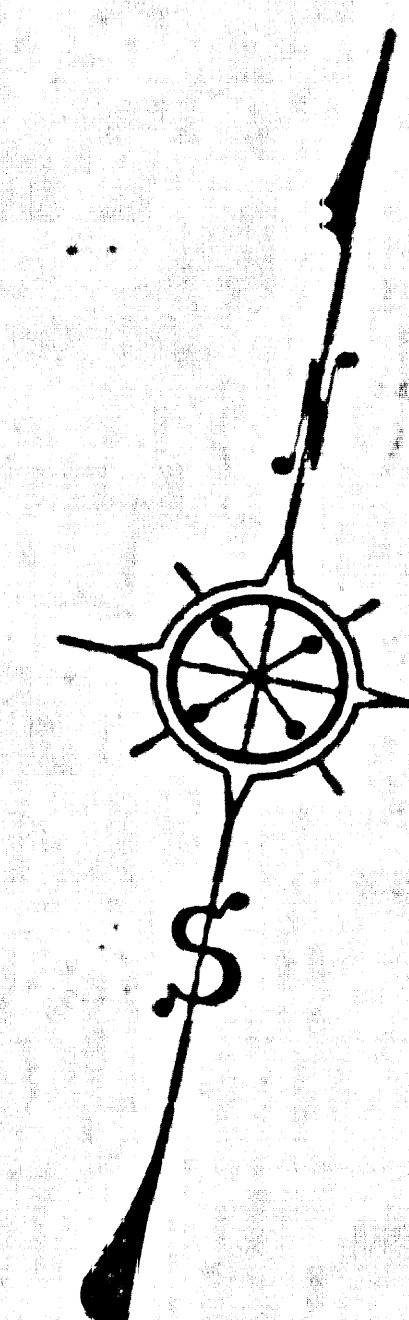


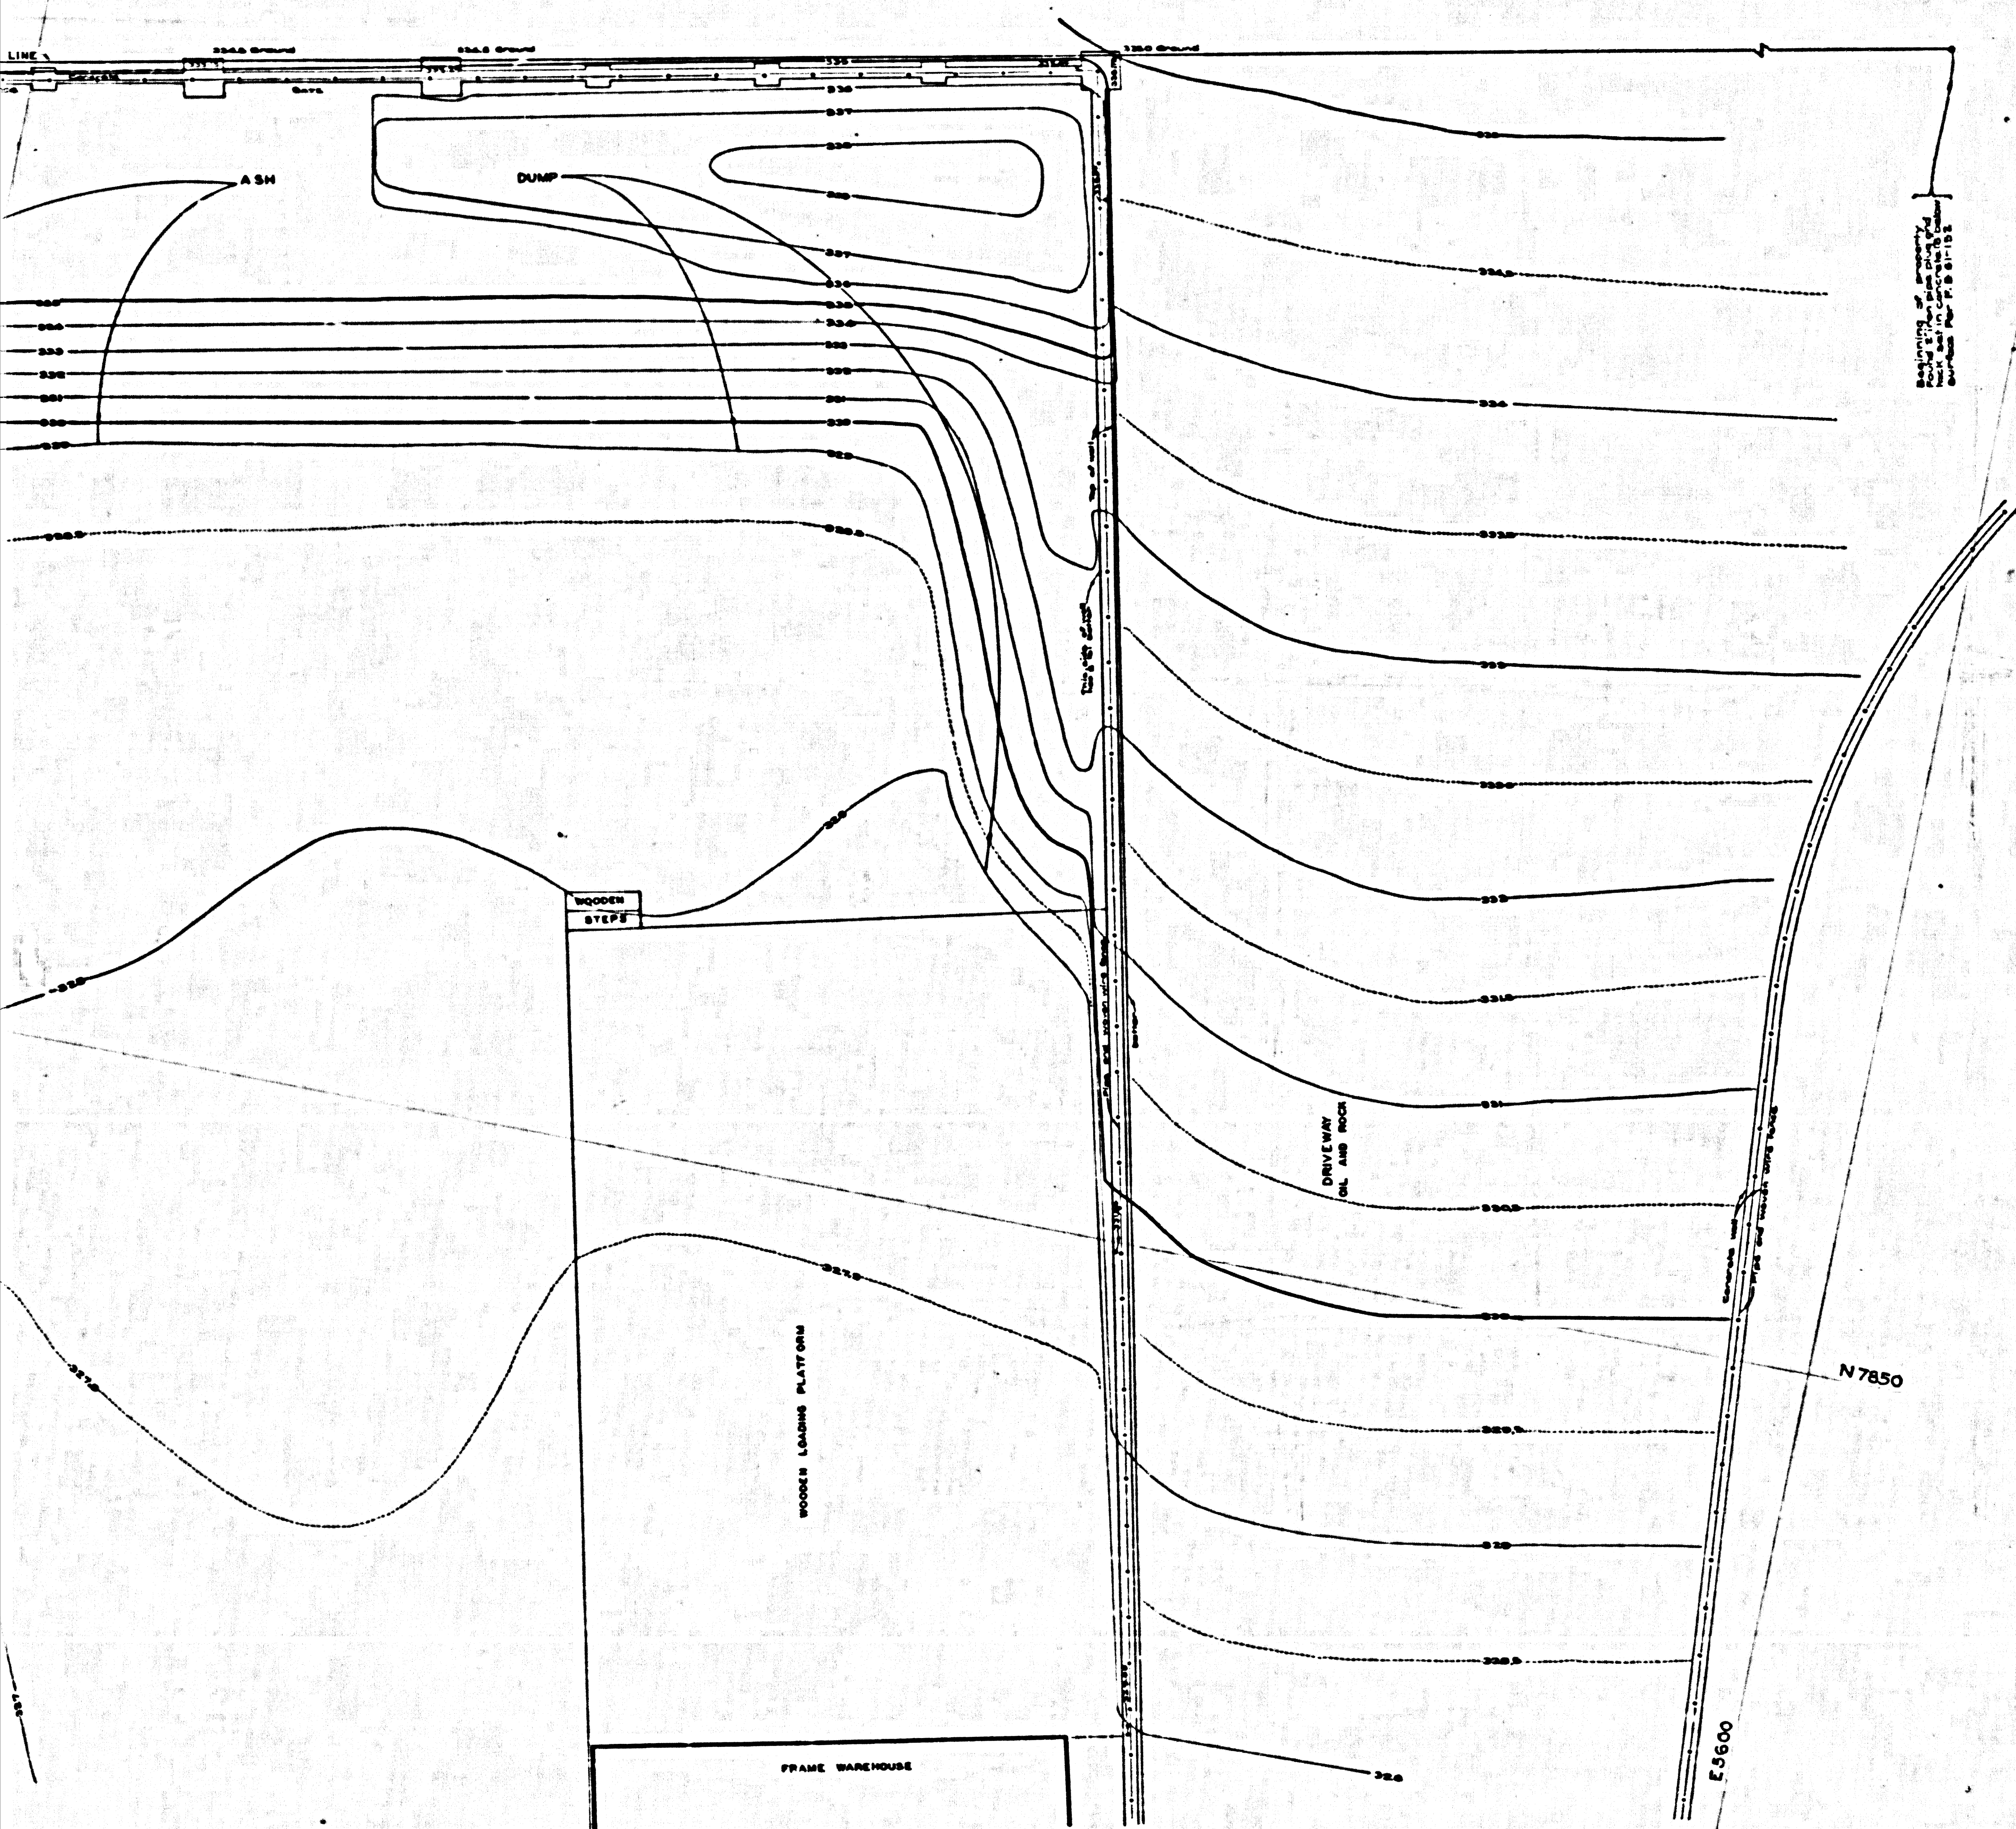

TOPOGRAPHIC MAP
OF
COUNTY STORES BUILDING SITE
ON
EASTLAKE AVENUE

COUNTY SURVEYORS MAP No B-1483
SCALE: 1 INCH = 4 FT.

JOB NUMBER 5037

ALFRED JONES-COUNTY SURVEYOR
SURVEYED MAY 1939

**SURVEYED UPON REQUEST OF THE CHIEF
MECHANICAL ENGINEER BY LETTER DATED
MAY 9, 1939**

PLANE TABLE SURVEY

FIELD WORK BY T. M. WALSH
OFFICE WORK BY C. J. TERRY
CHECKED BY L. K. FREEMAN

INDEX 8

DATUM
ELEVATIONS SHOWN HEREON ARE BASED
ON THE 1928 U.S.C. & G.S. ADJUSTMENT
OF U.S.B.M. R.S. 27-1924 (U.S. 880)

Coordinate lines added Jan. 1946 - H.N. Bradstreet

CSB-1483
A1 OF A2

