
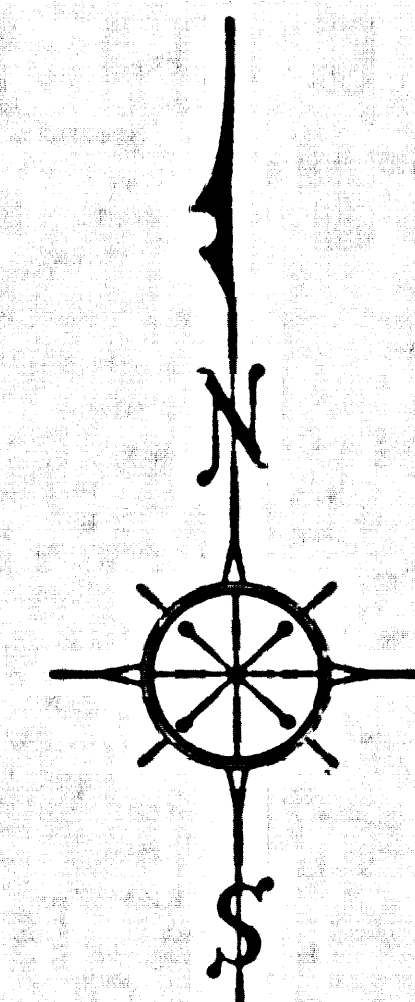


For Topog.
This Area
See:
Survey Division File
Map No. P.T. 154

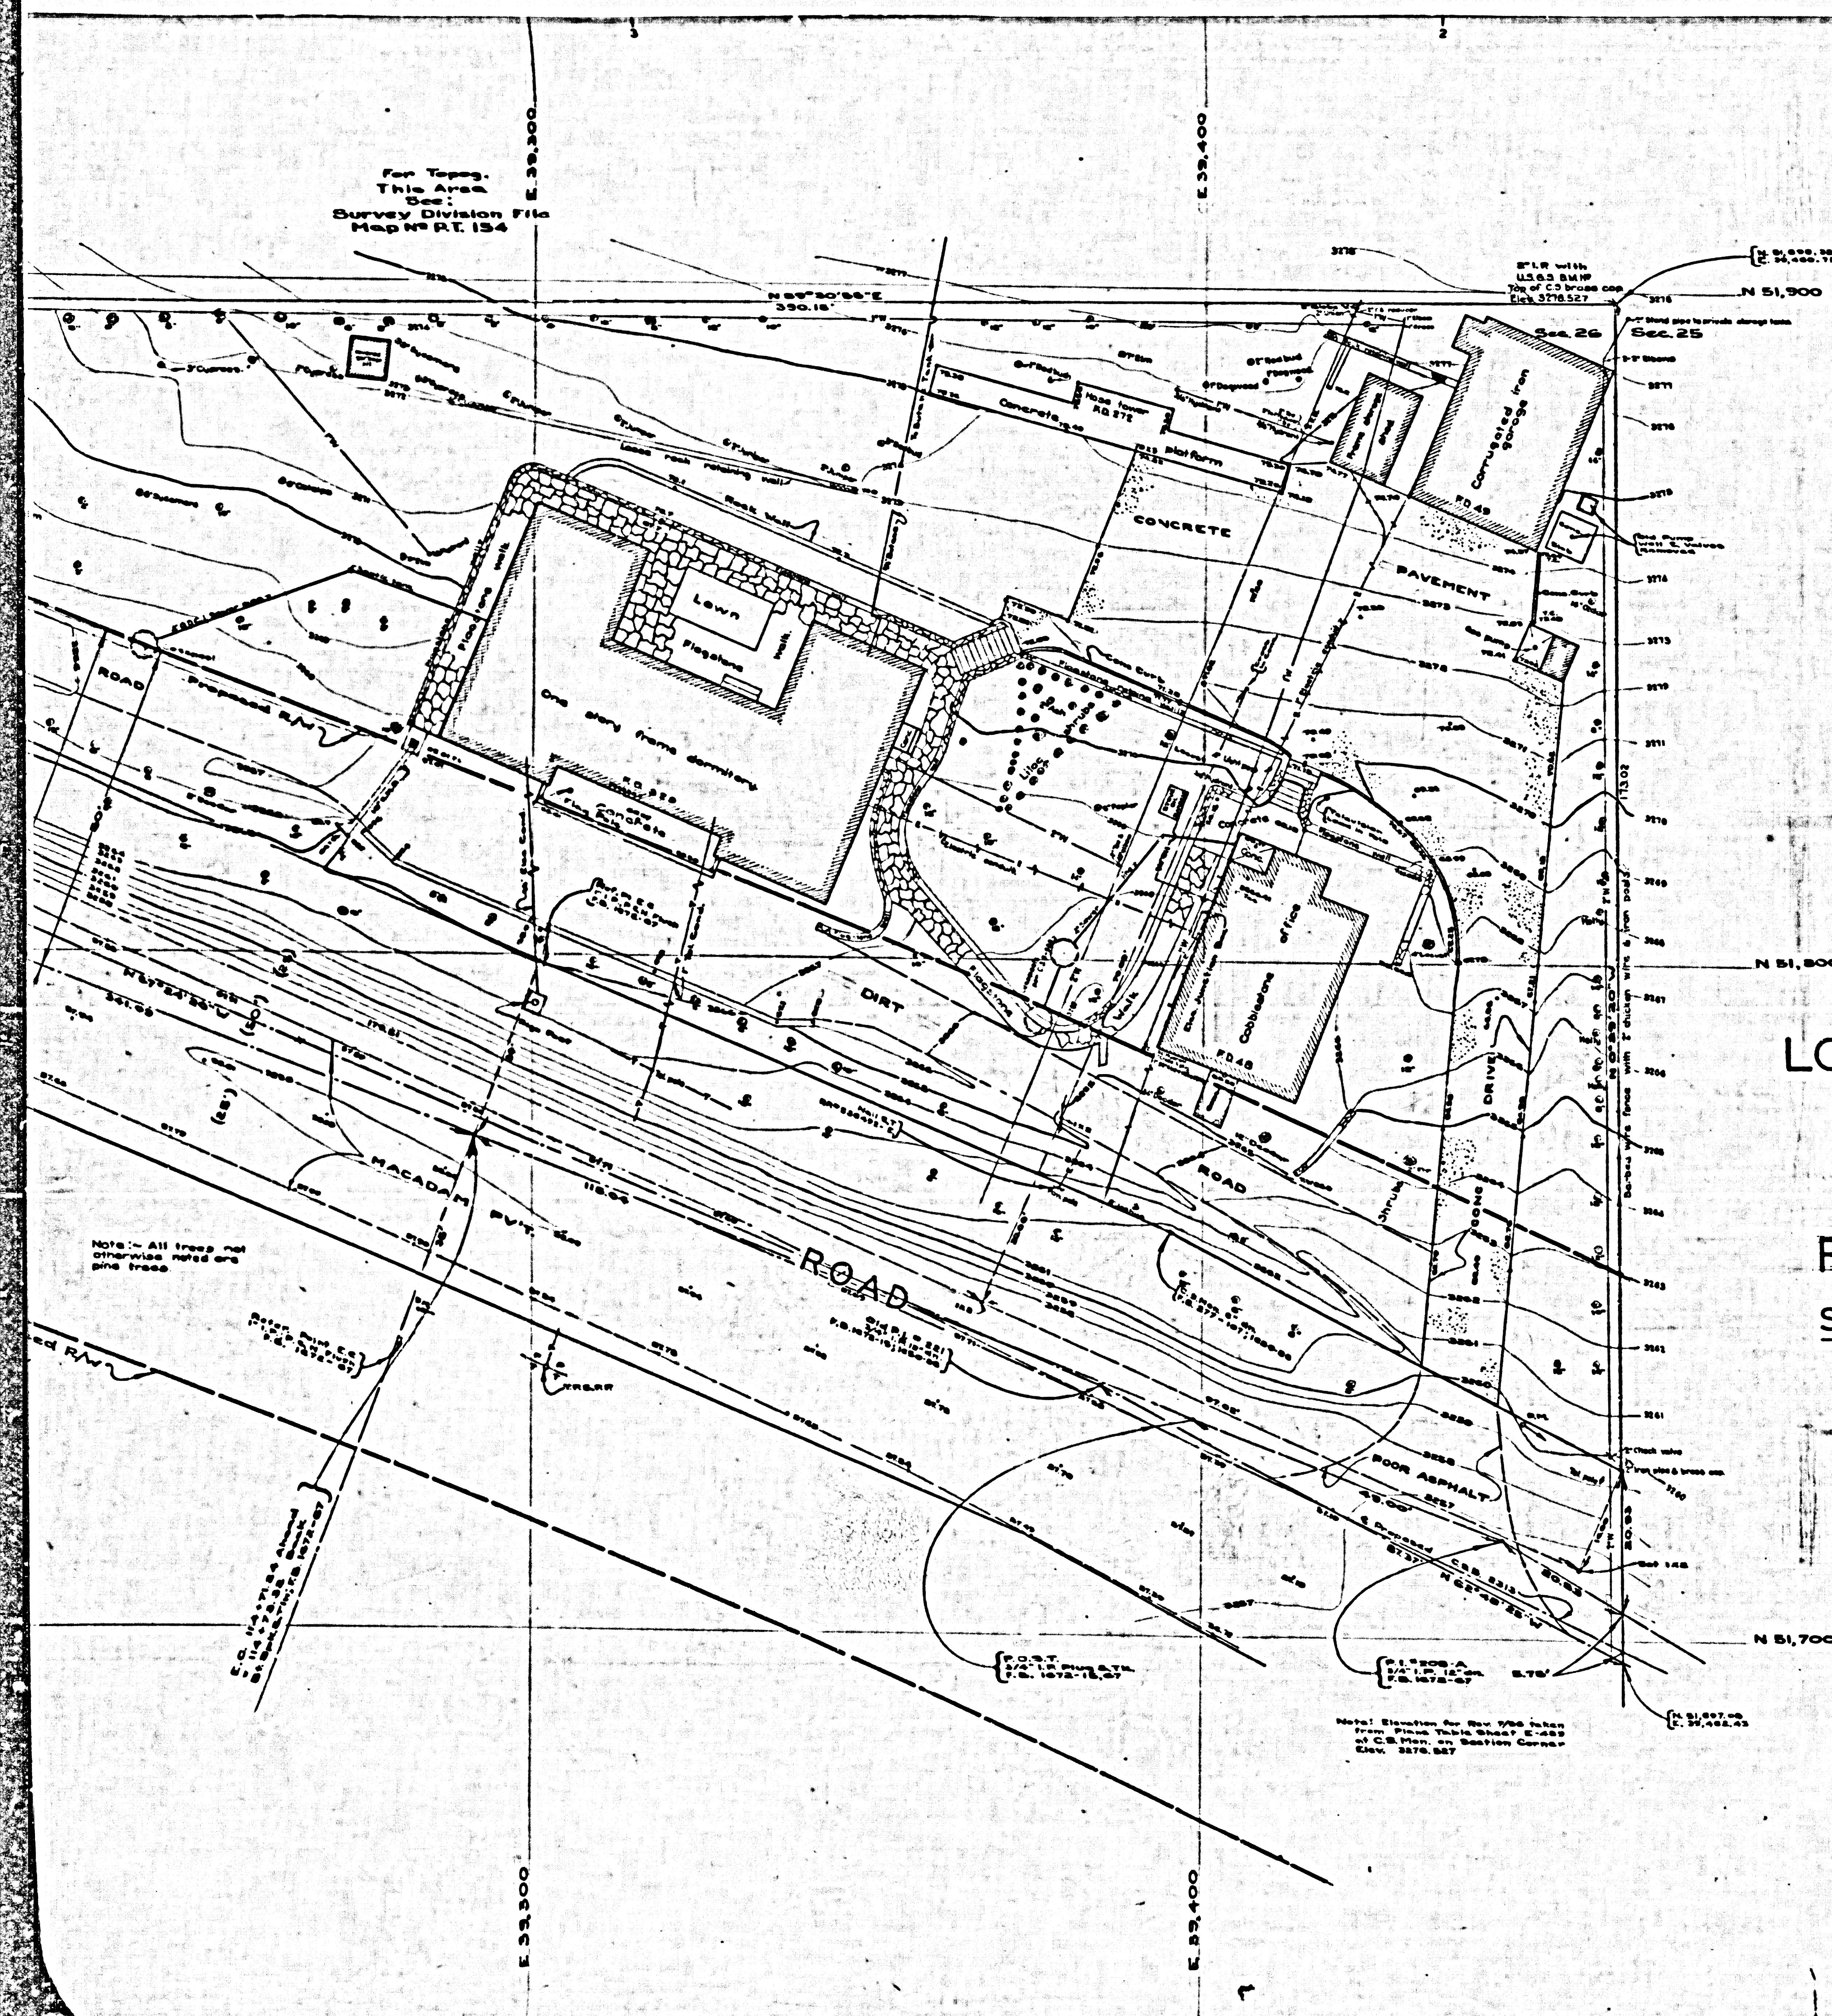

LOS ANGELES COUNTY
FIRE STATION SITE
NO. 78
TOPOGRAPHIC MAP OF
PINE CANYON
PATROL STATION LOT
IN
SECTION 26, T.7N.-R.15W.-S.B.M.
COUNTY SURVEYORS MAP NO. B-1484
SCALE: 1 INCH = 10 FT.

JOB NUMBER 7902
ALFRED JONES COUNTY SURVEYOR
SURVEYED MAY, 1939.
PLANE TABLE SURVEY
FIELD WORK BY.....G.D. SCOTT
OFFICE WORK BY.....D. WHITE
CHECKED BY.....A. ROESER

FOR PROPERTY LINE SURVEY SEE CSB-165-2
REVISED FROM P.T. SITE-116 JULY 56 BY C.F. RUGGLES
REVISION CHECKED BY J.E. PRICE, AUGUST 56
TYPED AND REPRODUCED BY J.E. PRICE

CSB-1484
A1 OF A2

