
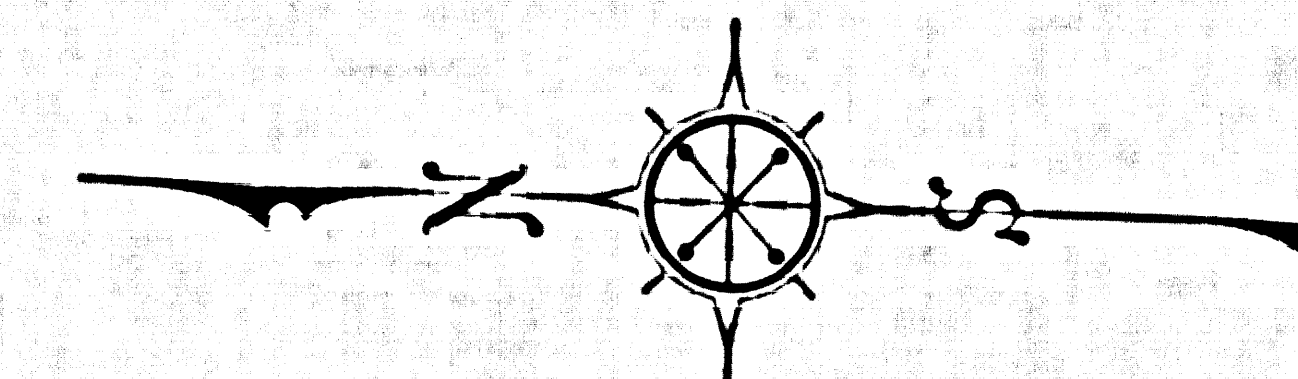


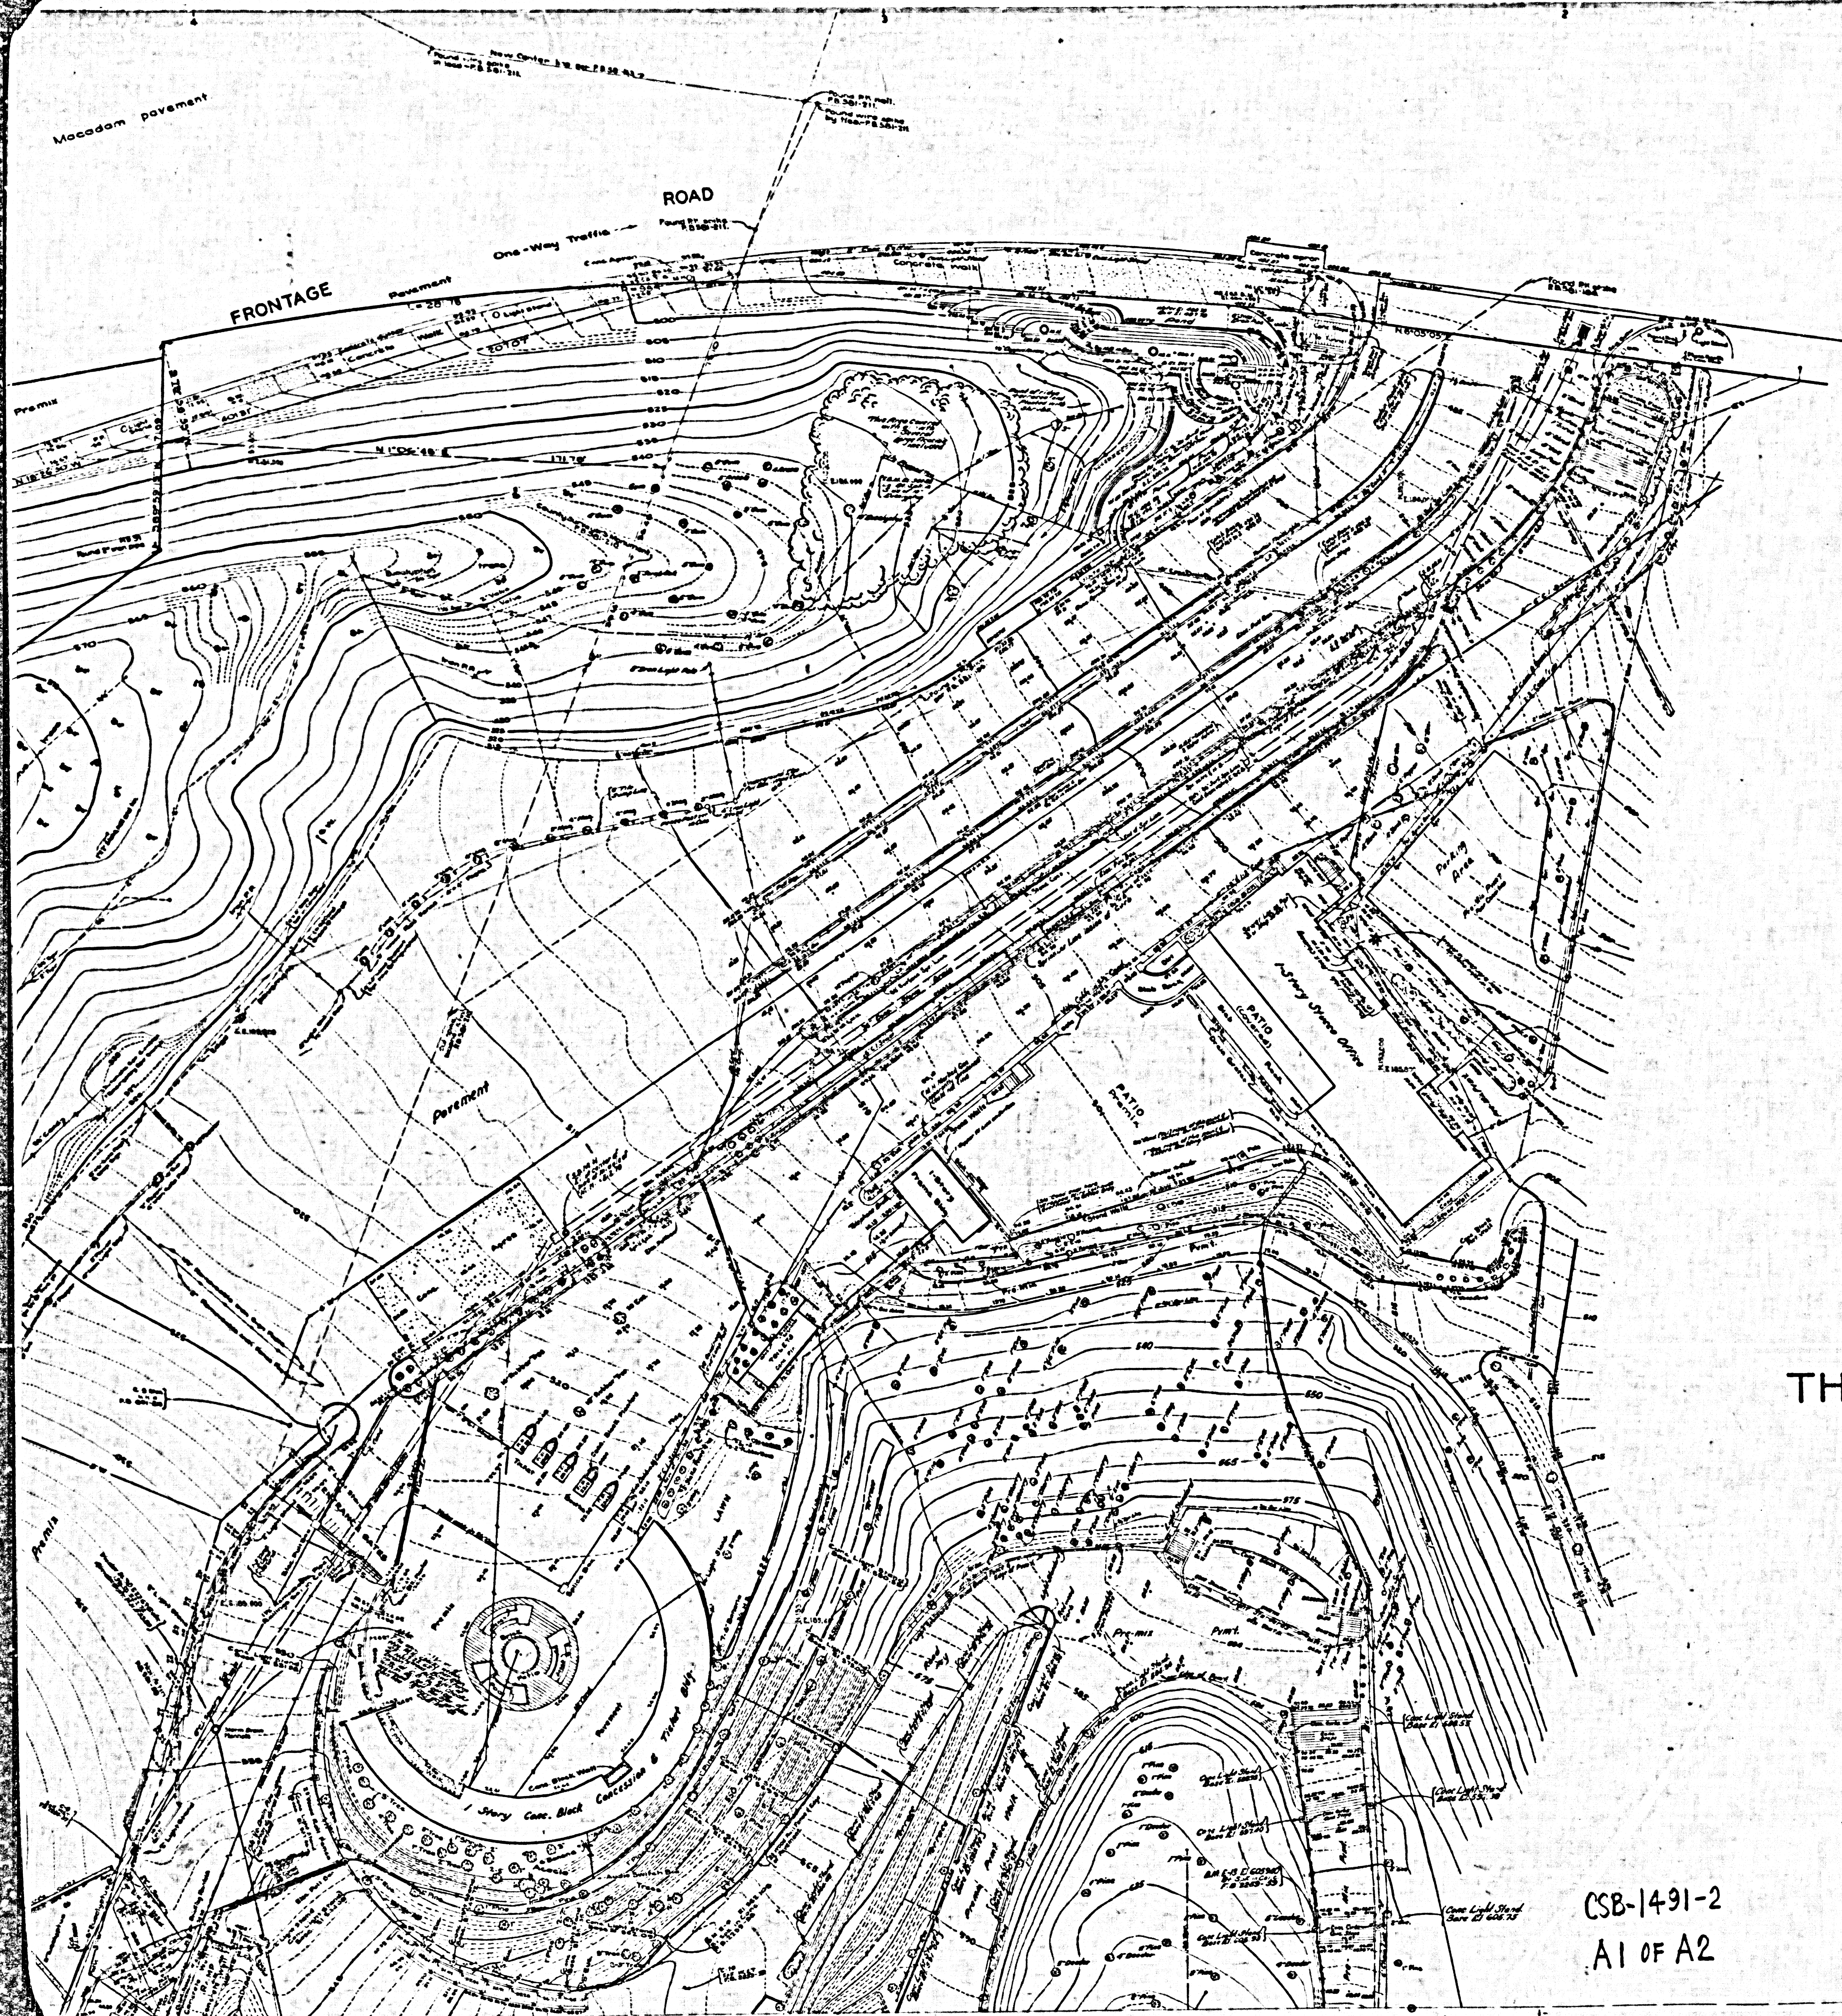

TOPOGRAPHIC MAP  
OF  
**THE HOLLYWOOD BOWL SITE**  
COUNTY SURVEYORS MAP NO B-1491  
SHEET NO 2 OF 4 SHEETS  
SCALE-1 INCH= 20 FT.

JOB NUMBER 8275.

ALFRED JONES-COUNTY SURVEYOR  
SURVEYED JUNE-AUGUST 1940.  
SURVEYED UPON REQUEST OF THE REGIONAL  
PLAN. COMM. PER RULE 81. ORD. 929 BY LETTER  
DATED JULY 27, 1939.

PLANE TABLE SURVEY

FIELD WORK BY... T. M. WALSH  
OFFICE WORK BY... C. J. TERRY  
R. W. M. ALLISTER  
CHECKED BY... A. A. ROESER

DATUM  
ELEVATIONS SHOWN HEREON ARE BASED ON THE  
1928 U.S.C. & G.S. ADJUSTMENT OF U.S.G.S.M.  
AT HIGHLAND AVE. AND CANUENGA BLVD. (U.S. 718)  
Topography Revised Dec 1940 per P.T. Sheet E-170-12-B  
FOR UNDERGROUND IMPROVEMENTS SEE SURVEY DIVISION  
FILE MAPS NO E-181-B AND E-182-B  
NOTE: STREET NAME ESTABLISHED - SEE ORD. NO. 11523  
Topography Revised 12-1940 per P.T. Sheet E-170-12-B - 2-28

CSB-1491-2  
A1 OF A2

CONTINUED ON SHEET 3.



COPIED FROM THE L.A. 33 WVE. 148-100-100

Now Center line 100.00  
New right of way 100.00  
New left of way 100.00



CONTINUED ON SHEET 3.

CSB-1491-2  
A2 OF A2